

LEGEND

[Cross-hatched box] LIMITS OF (HMA OR PCC) SURFACE REMOVAL (2") & PROPOSED 2" HMA SURFACE COURSE

[Stippled box] LIMITS CLASS D PATCHES, 10"

[Dashed line box] LIMITS OF STRIP REFLECTIVE CRACK CONTROL


[Dashed line] 4" YELLOW THERMOPLASTIC SKIP DASH STRIPING (10' - 30' SKIP DASH)

NOTES:

EX. SEWERS AND STRUCTURES WHERE SHOWN ARE APPROXIMATE ONLY. THE CONTRACTOR SHALL FIELD VERIFY LOCATIONS PRIOR TO CONSTRUCTION.

ALL EXISTING STORM STRUCTURES AND SEWER LINES TO BE USED IN PLACE UNLESS OTHERWISE NOTED. ALL EXISTING STRUCTURES AND SEWERS ARE TO BE PROTECTED. ANY DAMAGE TO EXISTING STRUCTURES OR SEWERS WILL BE REPAIRED OR REPLACED AT THE CONTRACTORS EXPENSE.

PLAN
SCALE: 1" = 20'

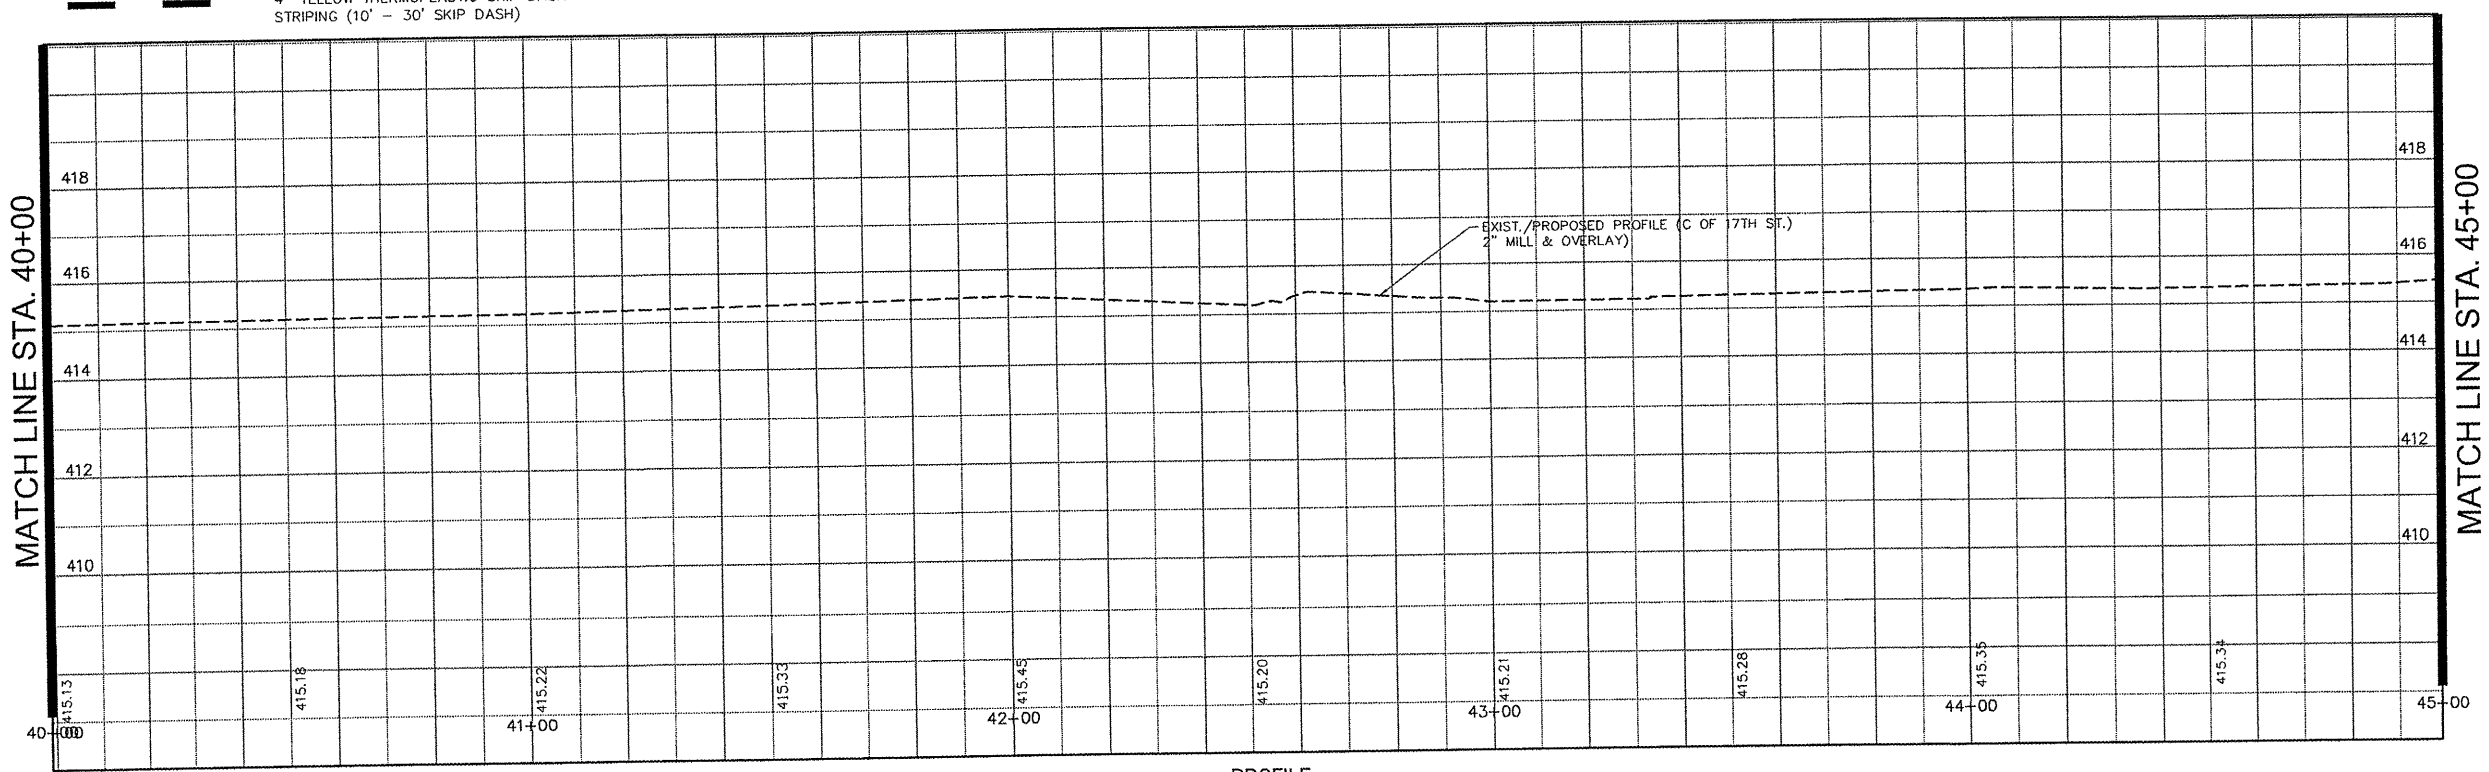

PROFILE
HORIZ. SCALE: 1" = 20'
VERT. SCALE: 1" = 2'

DATE	
BY	
DATE	
BY	
FILE NAME = \$FILEL\$

USER NAME = \$USER\$

PLOT SCALE = \$SCALE\$

PLOT DATE = \$DATE\$

DESIGNED - GAC

DRAWN - SDD

CHECKED - MRA

DATE - 12/2009

REVISED -

REVISED -

REVISED -

REVISED -

CITY OF EAST SAINT LOUIS
17TH STREET RESURFACING

PLAN AND PROFILE

SCALE: 1"=20' SHEET NO. 10 OF 14 SHEETS STA. 40+00 TO STA. 45+00

F.A.P. RTE.	SECTION	COUNTY	TOTAL SHEETS	SHEET NO.
9223	09-00219-00-RS	ST. CLAIR	14	11
FED. ROAD DIST. NO. ILLINOIS FED. AID PROJECT			CONTRACT NO.	