
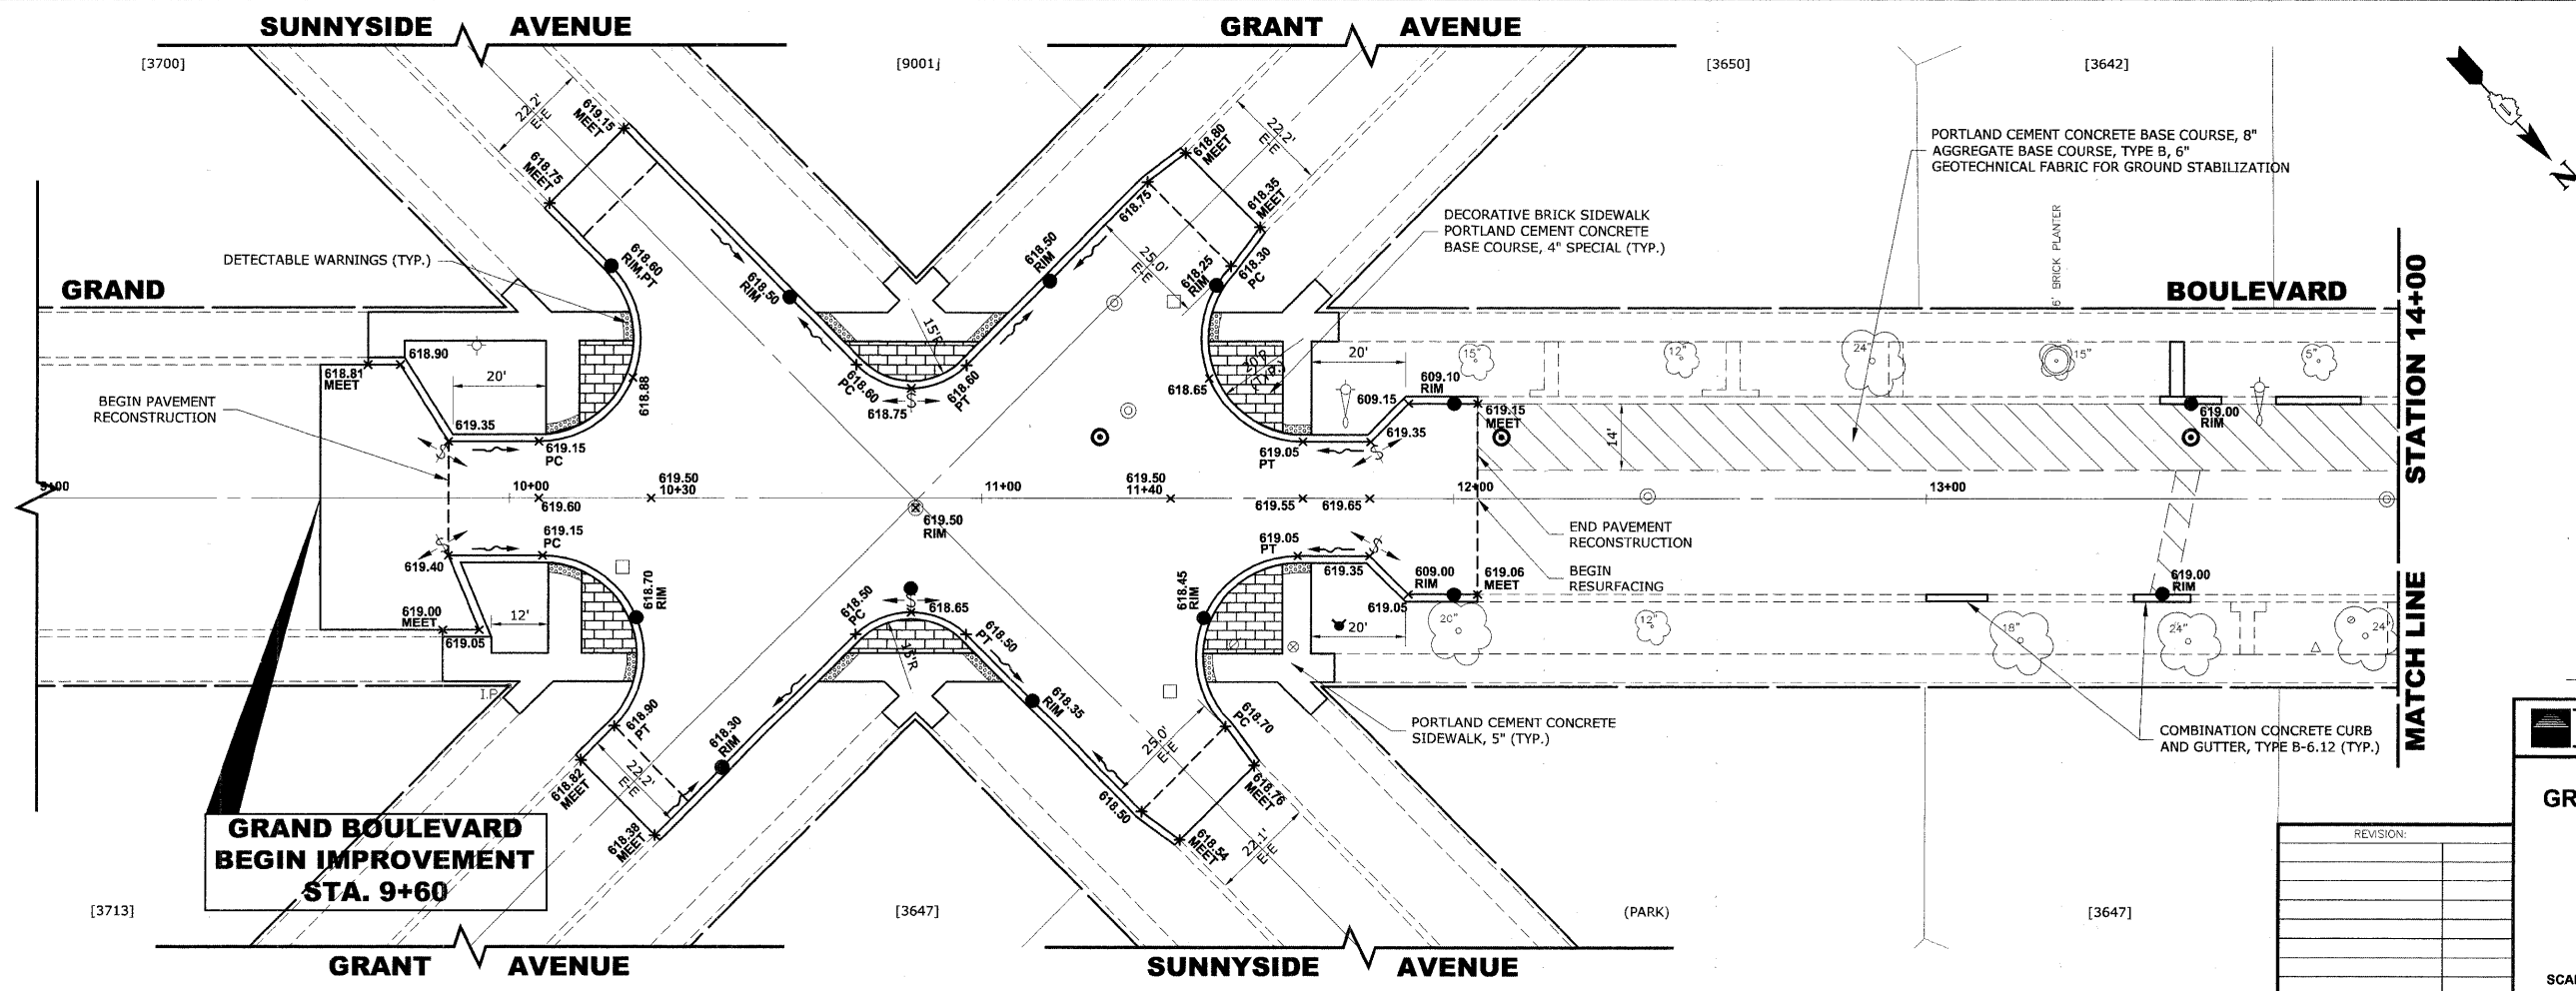


ROUTE NO.	SECTION	COUNTY	TOTAL SHEETS	SHEET NO.
FAU 1684	07-00122-00-PV	COOK	55	12
ILLINOIS PROJECT M-9003 (125)				
VILLAGE SECTION				
CONTRACT NO. 63101				

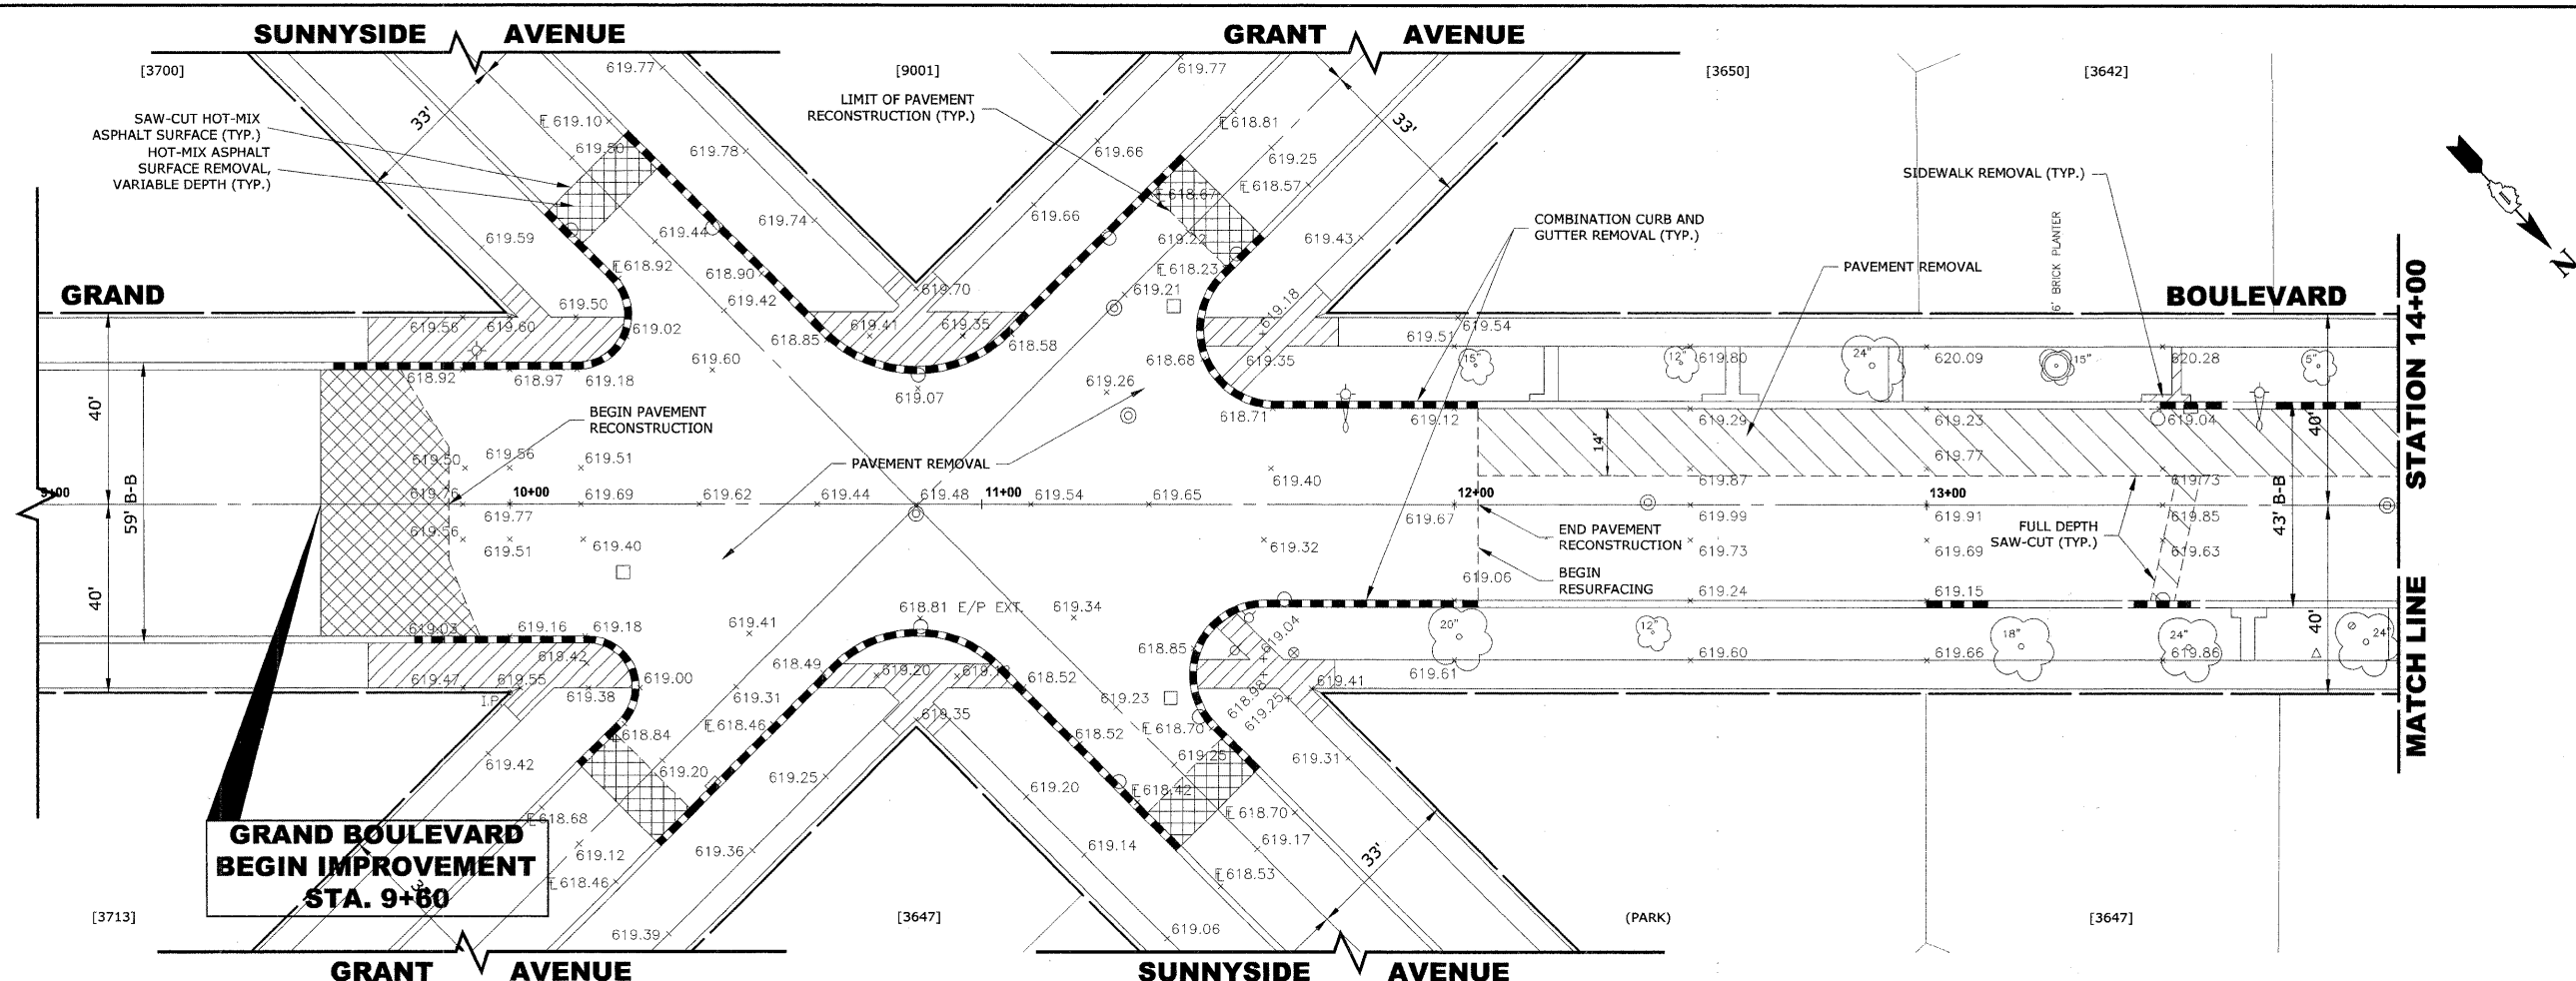

EXISTING TOPOGRAPHY

PROPOSED IMPROVEMENTS

HANCOCK ENGINEERING
 ♦ Civil Engineers
 ♦ Municipal Consultants
 ♦ Established 1911

**BROOKFIELD
 GRAND BOULEVARD IMPROVEMENTS
 GRAND BOULEVARD
 PAVING PLAN**

REVISION:	

SCALE: 1" = 20'
 DRAWN BY: LEV/ECW/MK
 CHECKED BY: JCG
 DATE: 01-09-09

Drawing file: W:\Projects\125081.135 - Grand Blvd Grant to Veterans\Grand Blvd\Grand Blvd.dwg Jan 29, 2009 - 11:55am