
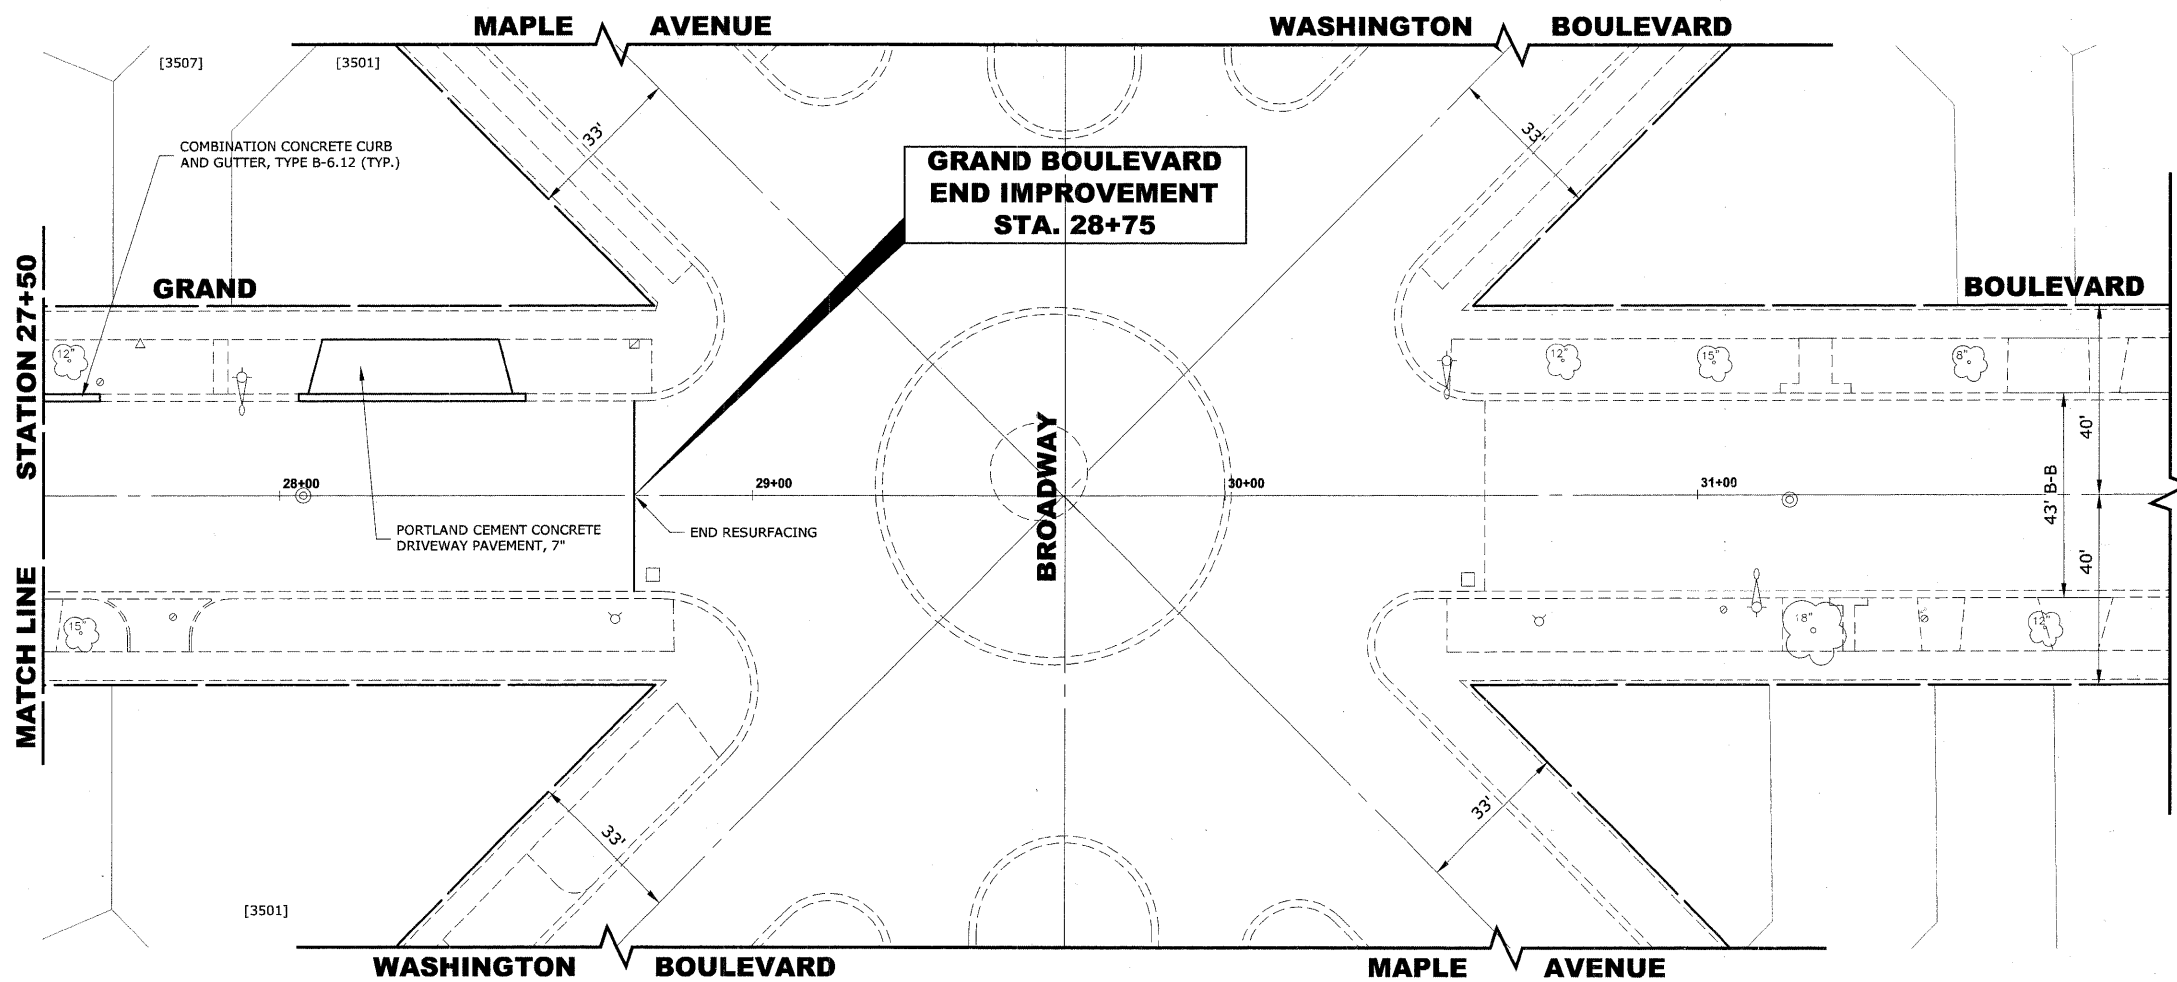


ROUTE NO.	SECTION	COUNTY	TOTAL SHEETS	SHEET NO.
FAU 1694	07-00122-00-PV	COOK	55	16
ILLINOIS PROJECT		M-9003 (125)		
VILLAGE SECTION				
CONTRACT NO. 63101				

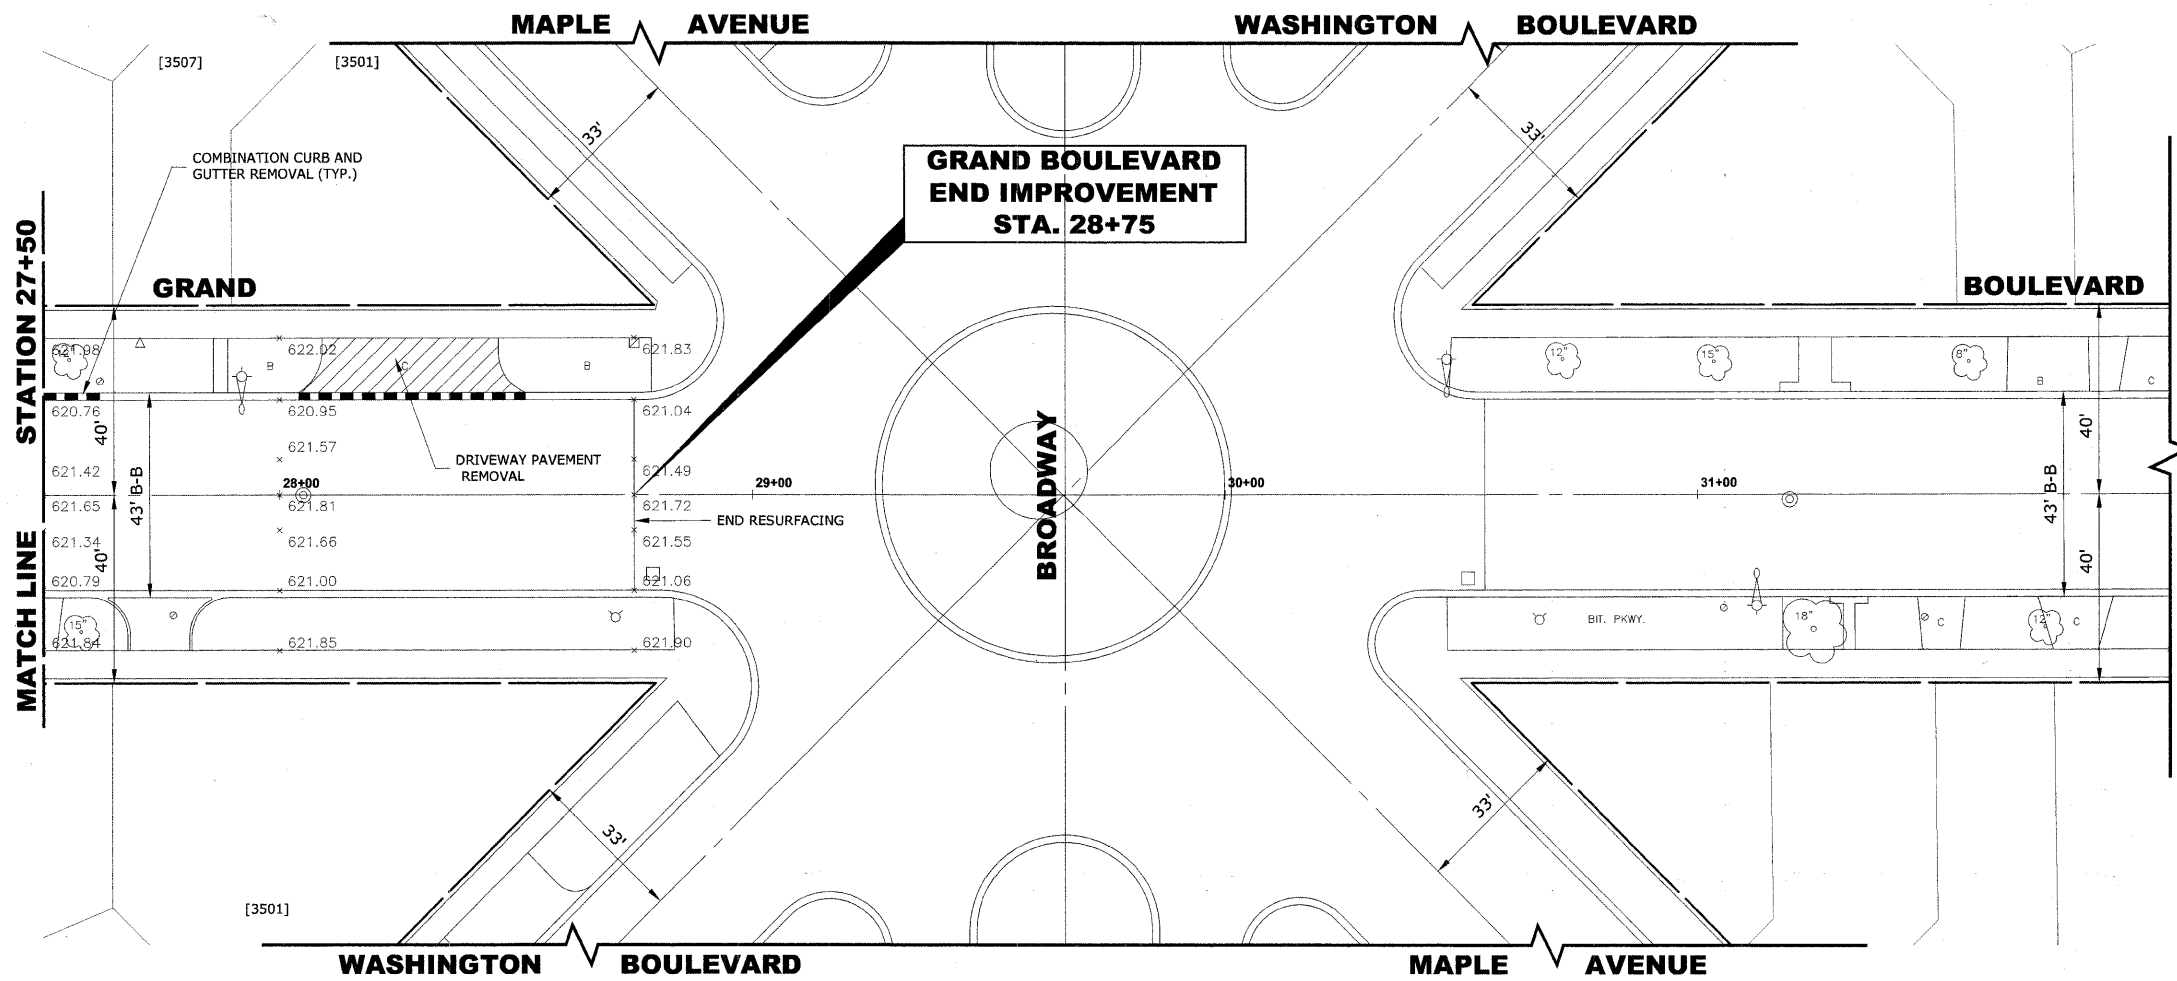

PROPOSED IMPROVEMENTS

HANCOCK ENGINEERING ♦ Civil Engineers ♦ Municipal Consultants ♦ Established 1911

901 Riverside Blvd
Westchester, Illinois 60591-2780
Phone: 708.945.4300
Fax: 708.945.1212

**BROOKFIELD
GRAND BOULEVARD IMPROVEMENTS
GRAND BOULEVARD
PAVING PLAN**

REVISION:	

SCALE: 1" = 20'

DRAWN BY: LEVIECW/MK
CHECKED BY: JCG
DATE: 01-09-09

Drawing file: W:\Projects\12508135 - Grand Blvd Grant to Veterans\Grand Blvd\Grand Blvd.dwg Jan 29, 2009 - 11:55am