




ROUTE NO.	SECTION	COUNTY	TOTAL SHEETS	SHEET NO.
FAU 1694	07-00122-00-PV	COOK	55	17
ILLINOIS PROJECT M-9003 (125)				
VILLAGE SECTION				
CONTRACT NO. 63101				

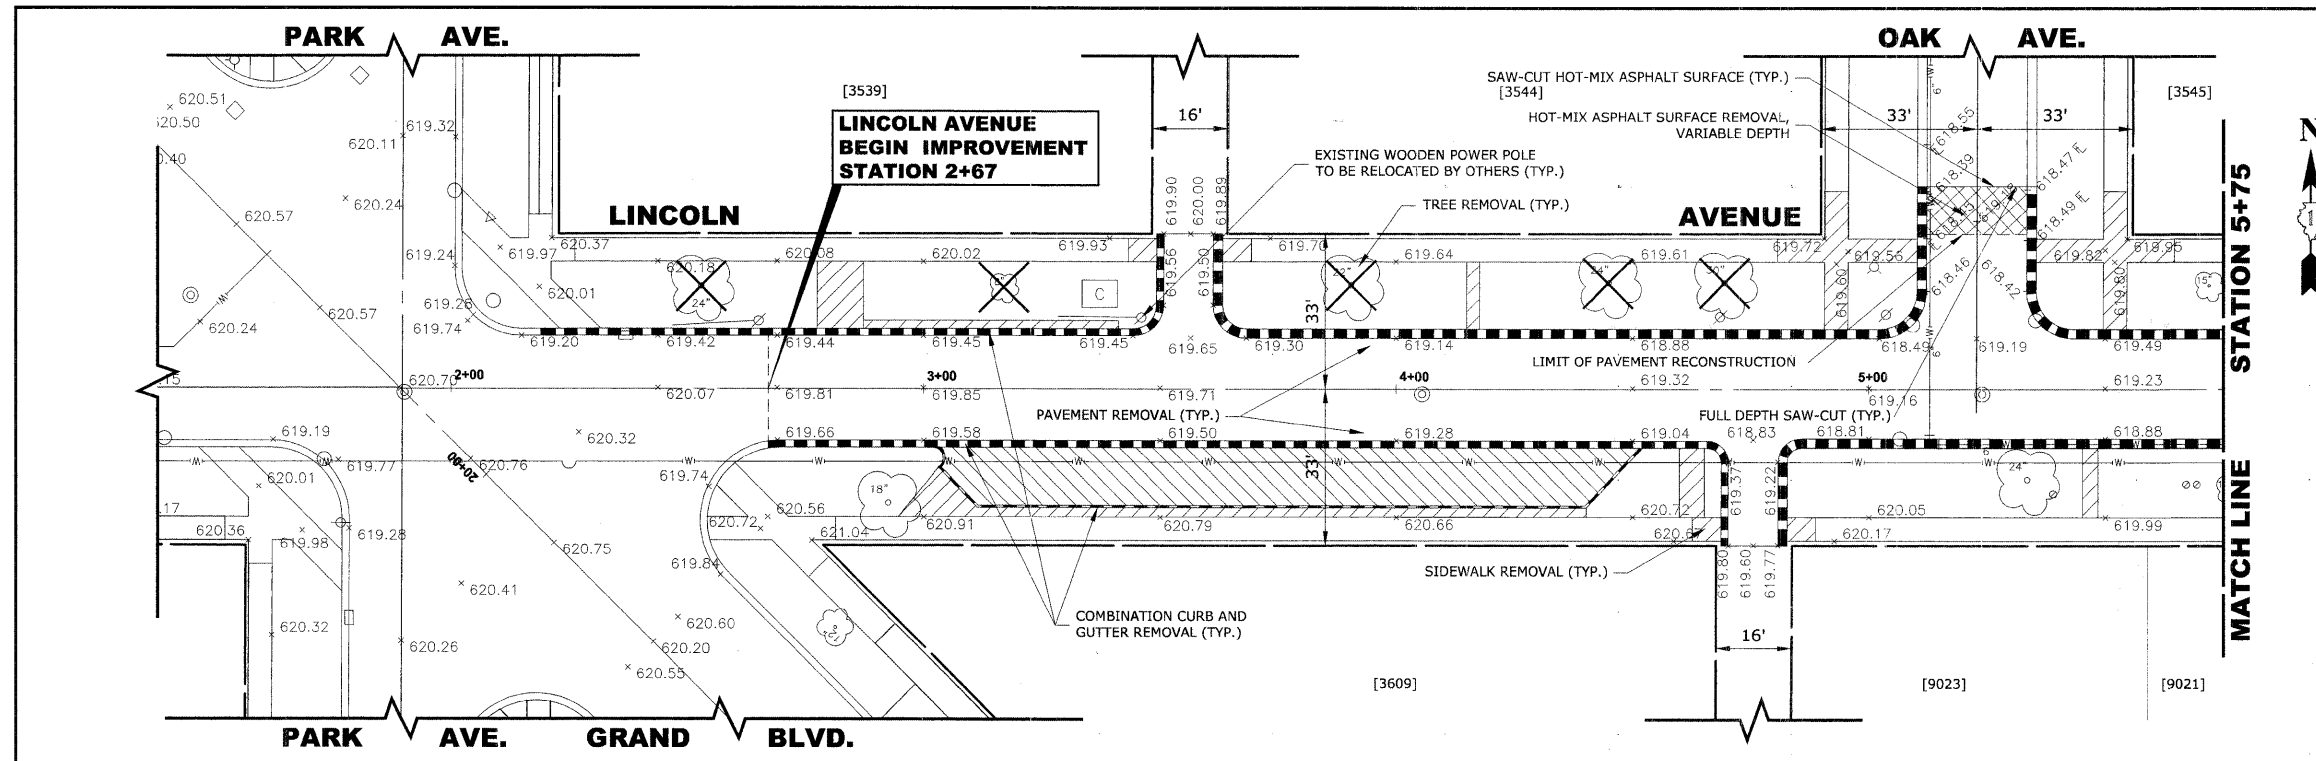

EXISTING TOPOGRAPHY

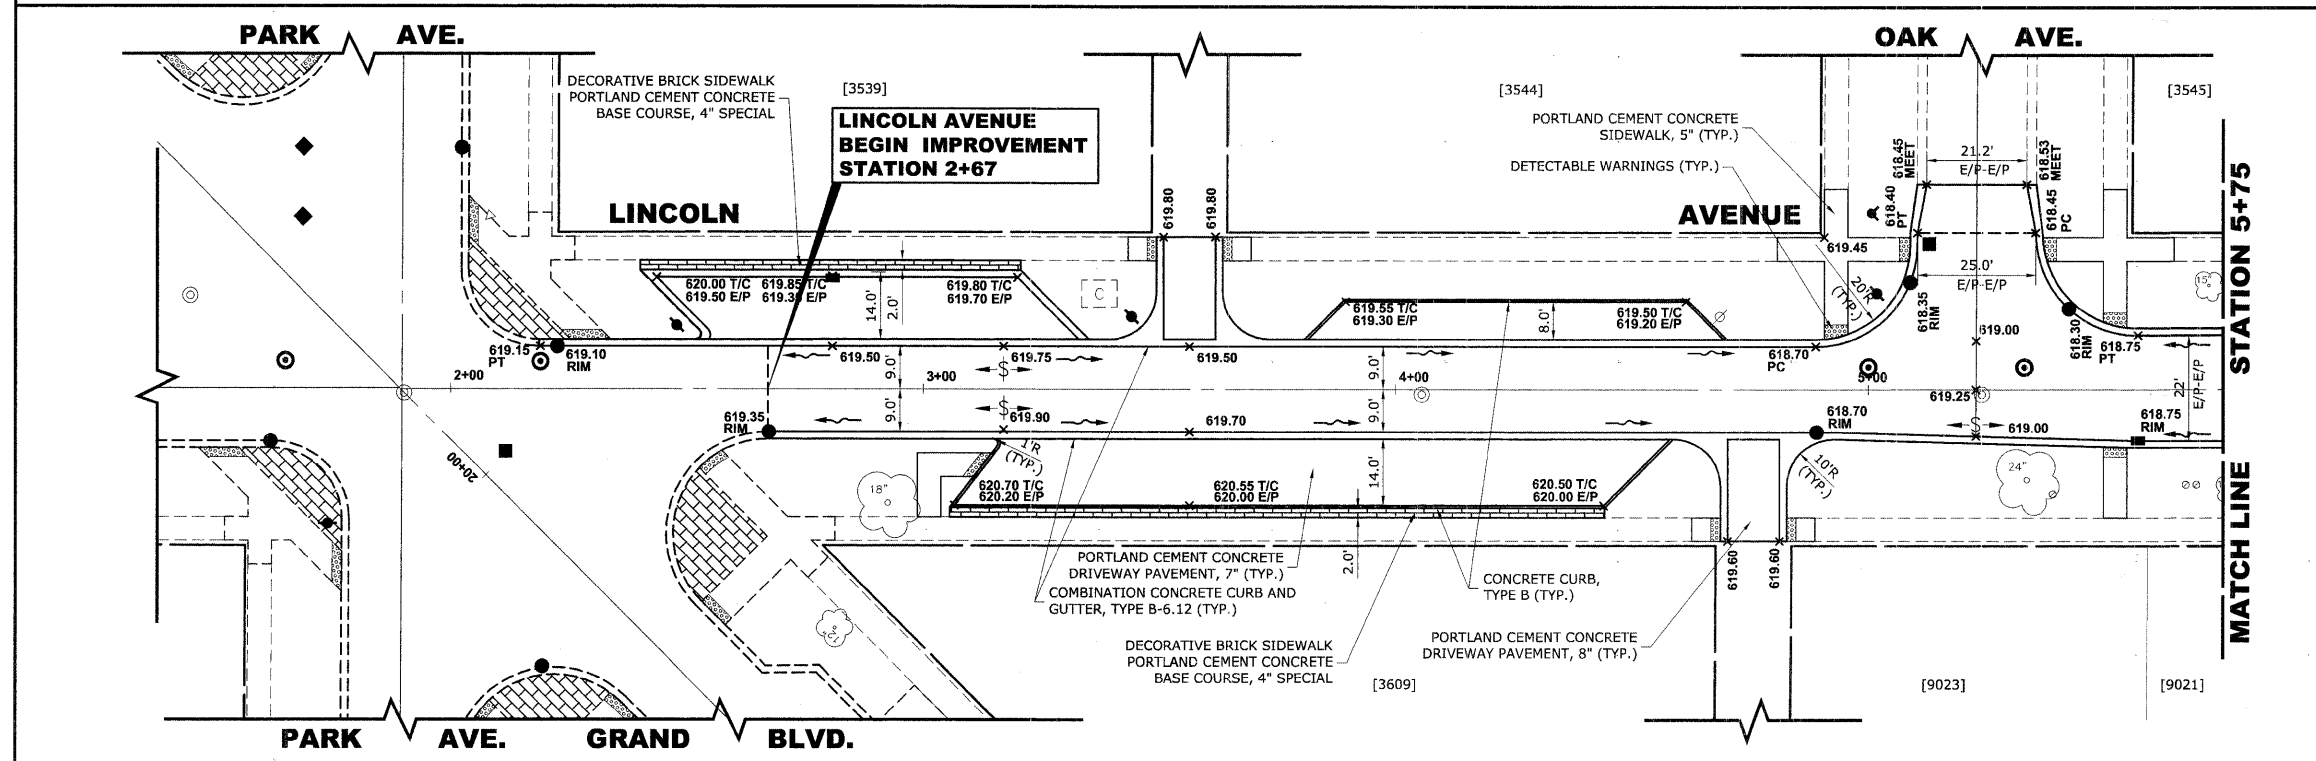

PROPOSED IMPROVEMENTS

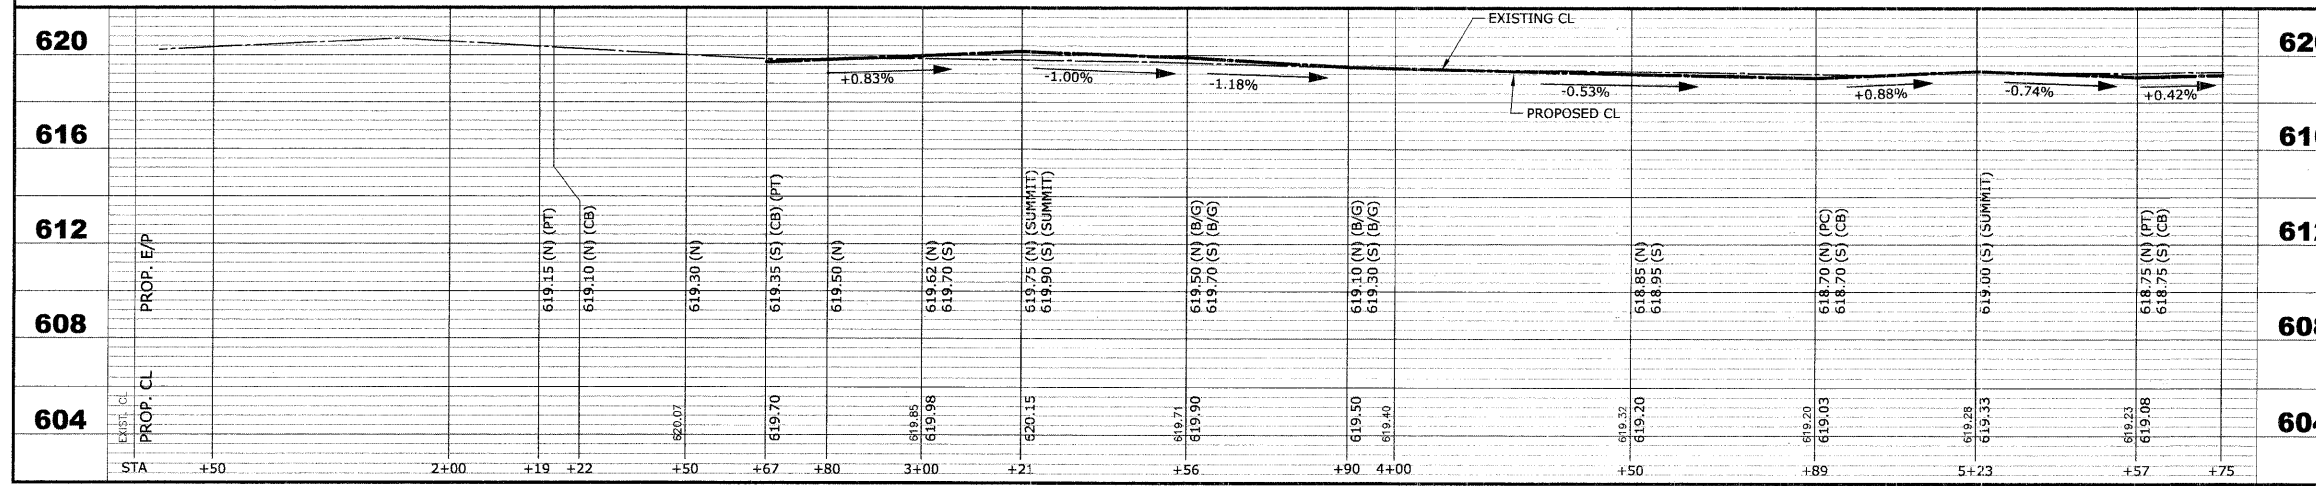

HANCOCK ENGINEERING

- Civil Engineers
- Municipal Consultants
- Established 1911

913 Riverside Road
Westbrook, Illinois 60092-2786
Phone: 708-945-4300
Fax: 708-945-1212

BROOKFIELD
GRAND BOULEVARD IMPROVEMENTS
LINCOLN AVENUE
PAVING PLAN AND PROFILE

REVISION:

DRAWN BY: LEVICW/MK
CHECKED BY: JCG
DATE: 01-09-09
SCALE: 1"=20'H. & 1"=4'V.
E.H.E. PROJECT NO. : 125-08-13501

Drawing file: W:\Projects\12508135 - Grand Blvd Grant to Veterans\Grand Blvd\Grand Blvd.dwg Jun 09, 2009 - 10:45am