



ROUTE NO.	SECTION	COUNTY	TOTAL SHEETS	SHEET NO.
FAU 1694	07-00122-00-PV	COOK	55	18
ILLINOIS PROJECT M-9003 (125)				
VILLAGE SECTION				
CONTRACT NO. 63101				

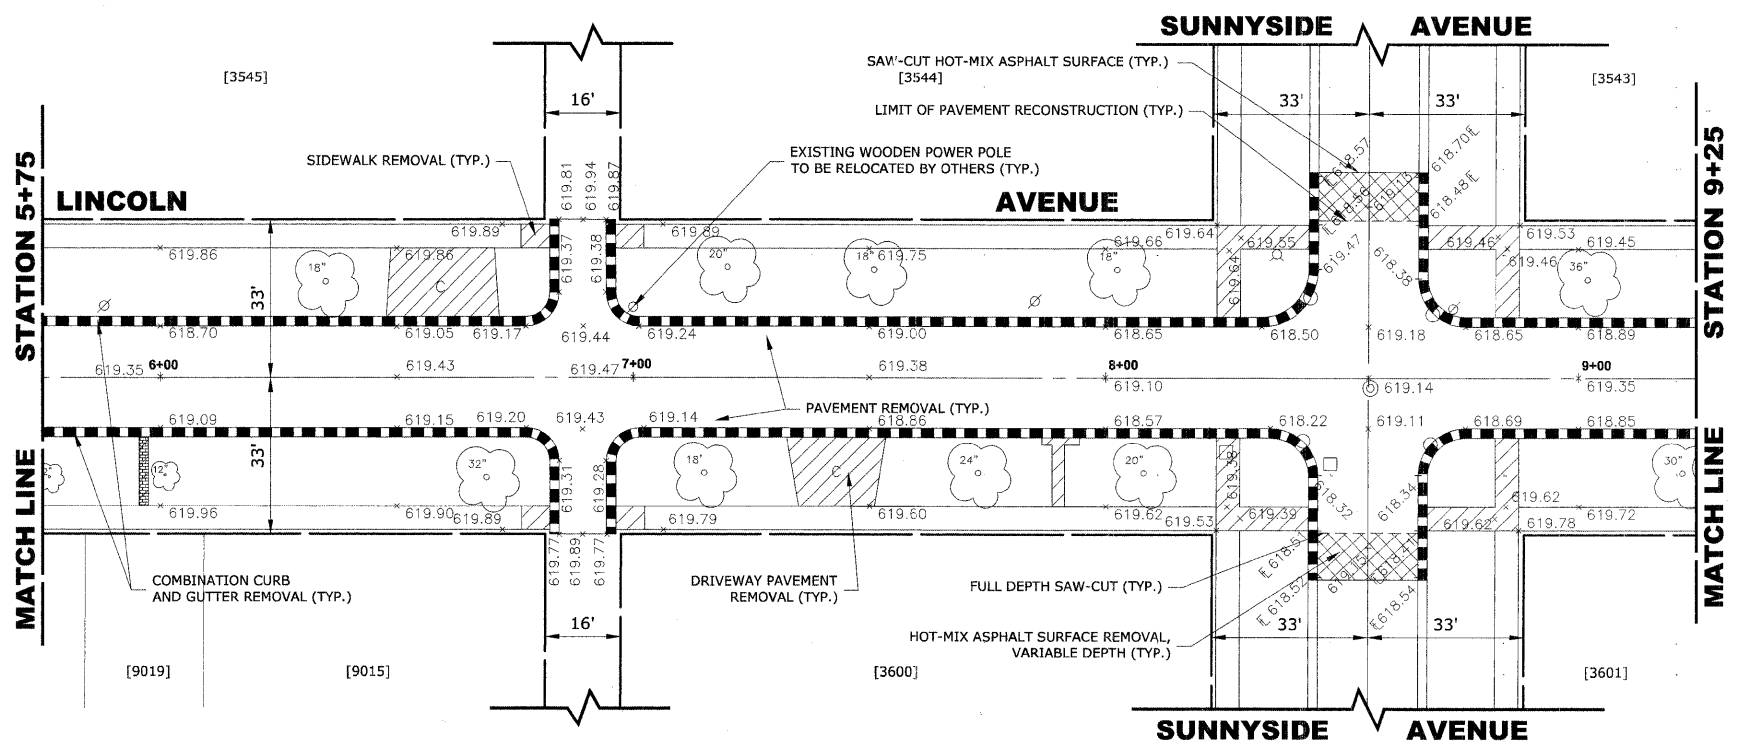

**EXISTING TOPOGRAPHY**

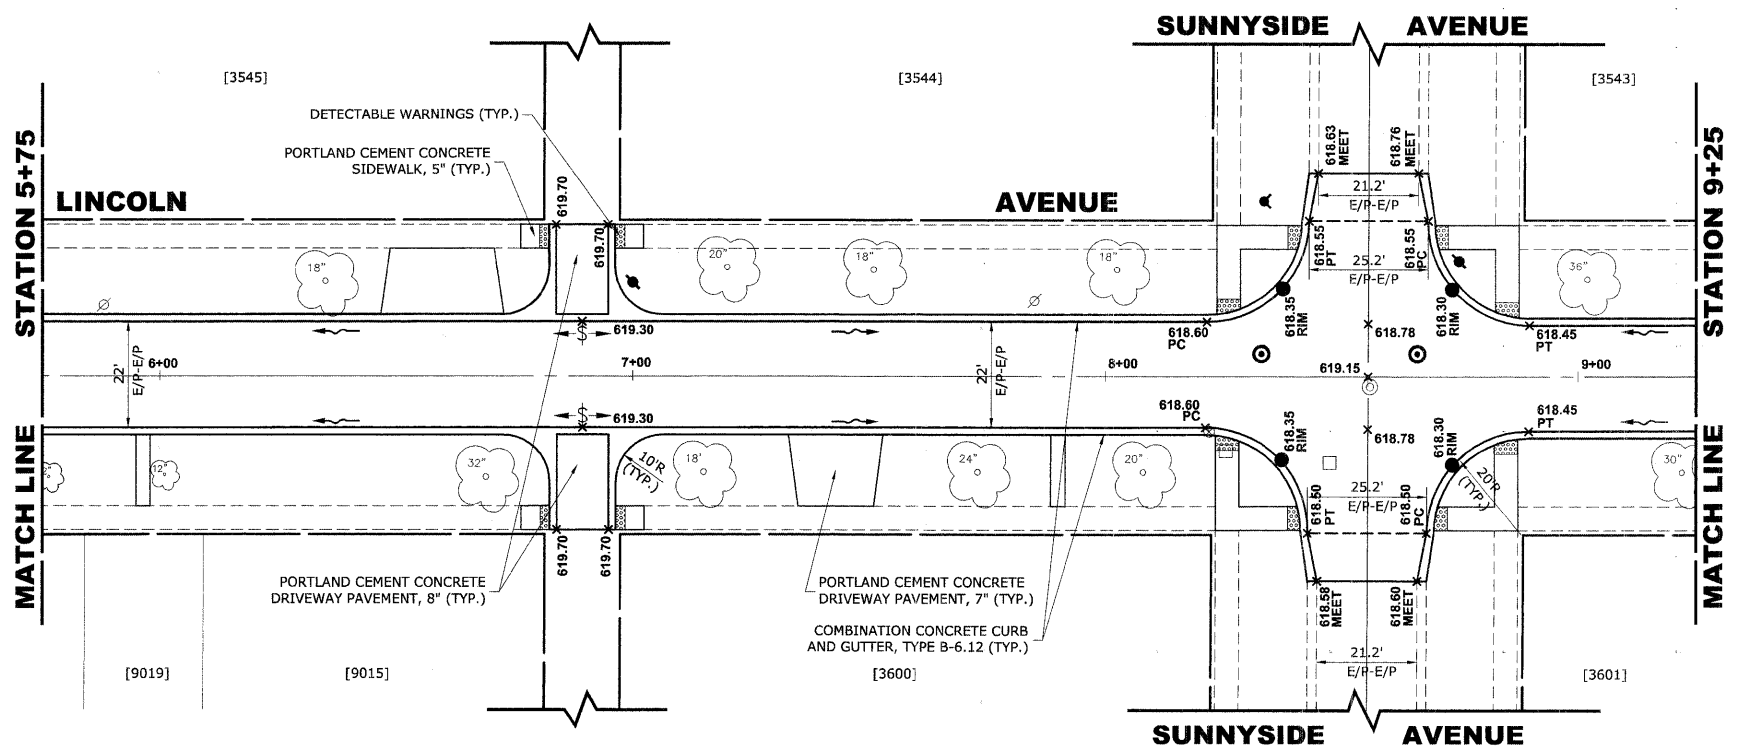

**PROPOSED IMPROVEMENTS**

STA	PROP. CL	PROP. E/P	EXIST. CL	EXIST. E/P
620				
616				
612				
608				
604				

STA	PROP. CL	PROP. E/P
+75	619.35 619.26	
+50	619.43 619.47	
+89	619.63 619.30 (N) (SUMMIT) 619.30 (S) (SUMMIT)	
+74.50	618.38 618.32	618.99 (N) 618.99 (S)
+8+00	618.10 619.05	618.72 (N) 618.72 (S)
+22	618.93	618.60 (N) (PC) 618.60 (S) (PC)
+56	619.14 619.15	618.78 (N) 618.78 (S)
+90	618.78	618.45 (N) (PT) 618.45 (S) (PT)

**HANCOCK ENGINEERING** ♦ Civil Engineers ♦ Established 1911  
 933 Riverside Road  
 Wheeling, Illinois 60094-2788  
 Phone: 708.945-4180  
 Fax: 708.945-1212

**BROOKFIELD**  
**GRAND BOULEVARD IMPROVEMENTS**  
**LINCOLN AVENUE**  
**PAVING PLAN & PROFILE**

REVISION:


DRAWN BY: LEVICW/MK  
 CHECKED BY: JCG  
 DATE: 01-09-09  
 SCALE: 1"=20'H. & 1"=4'V.  
 E.H.E. PROJECT NO. : 125-08-13501

Drawing file: W:\Projects\12508135 - Grand Blvd Grant to Veterans\Grand Blvd\Grand Blvd.dwg Jan 09, 2009 - 10:48am