



ROUTE NO.	SECTION	COUNTY	TOTAL SHEETS	SHEET NO.
FAU 1694	07-00122-00-PV	COOK	55	20
ILLINOIS PROJECT M-9003 (125)				
VILLAGE SECTION				
CONTRACT NO. 63101				

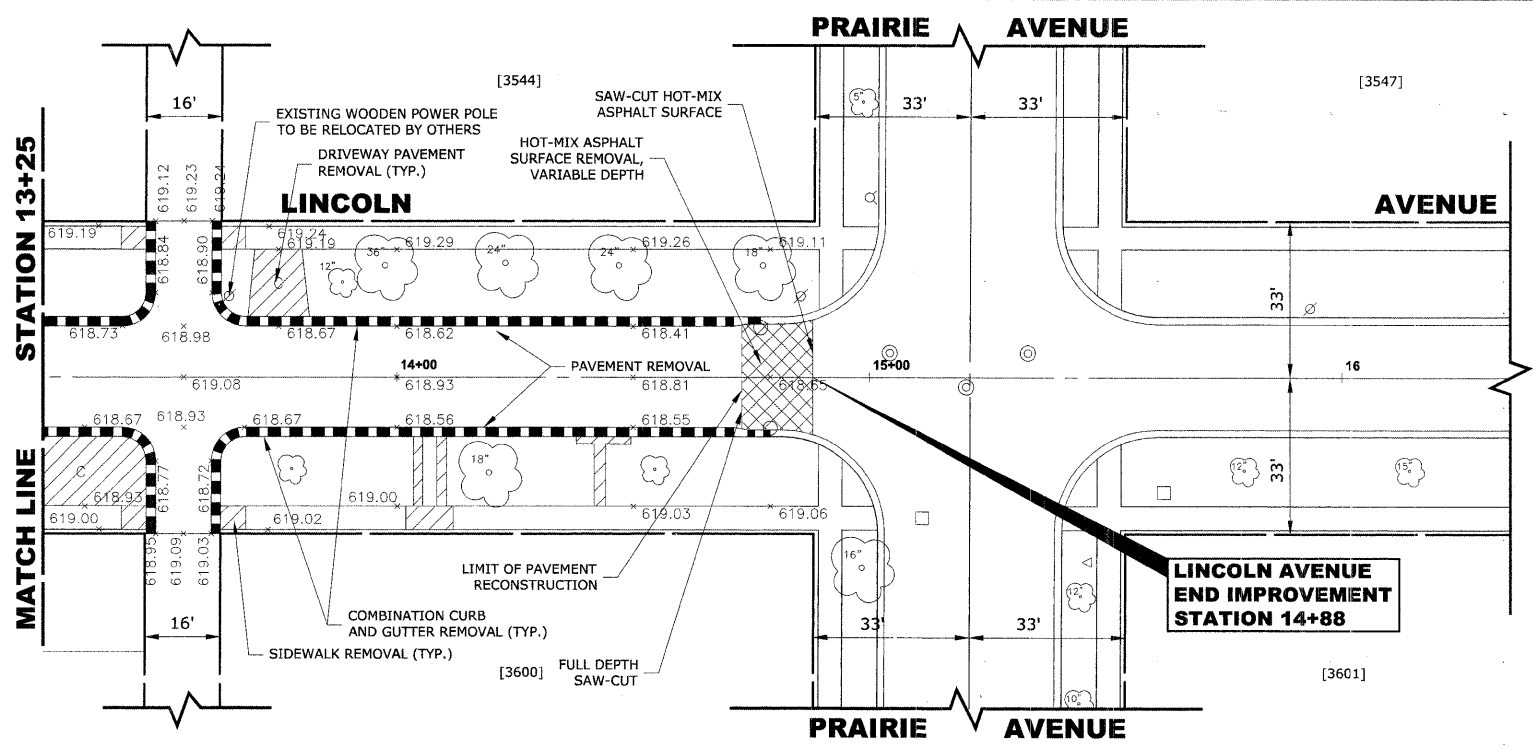

EXISTING TOPOGRAPHY

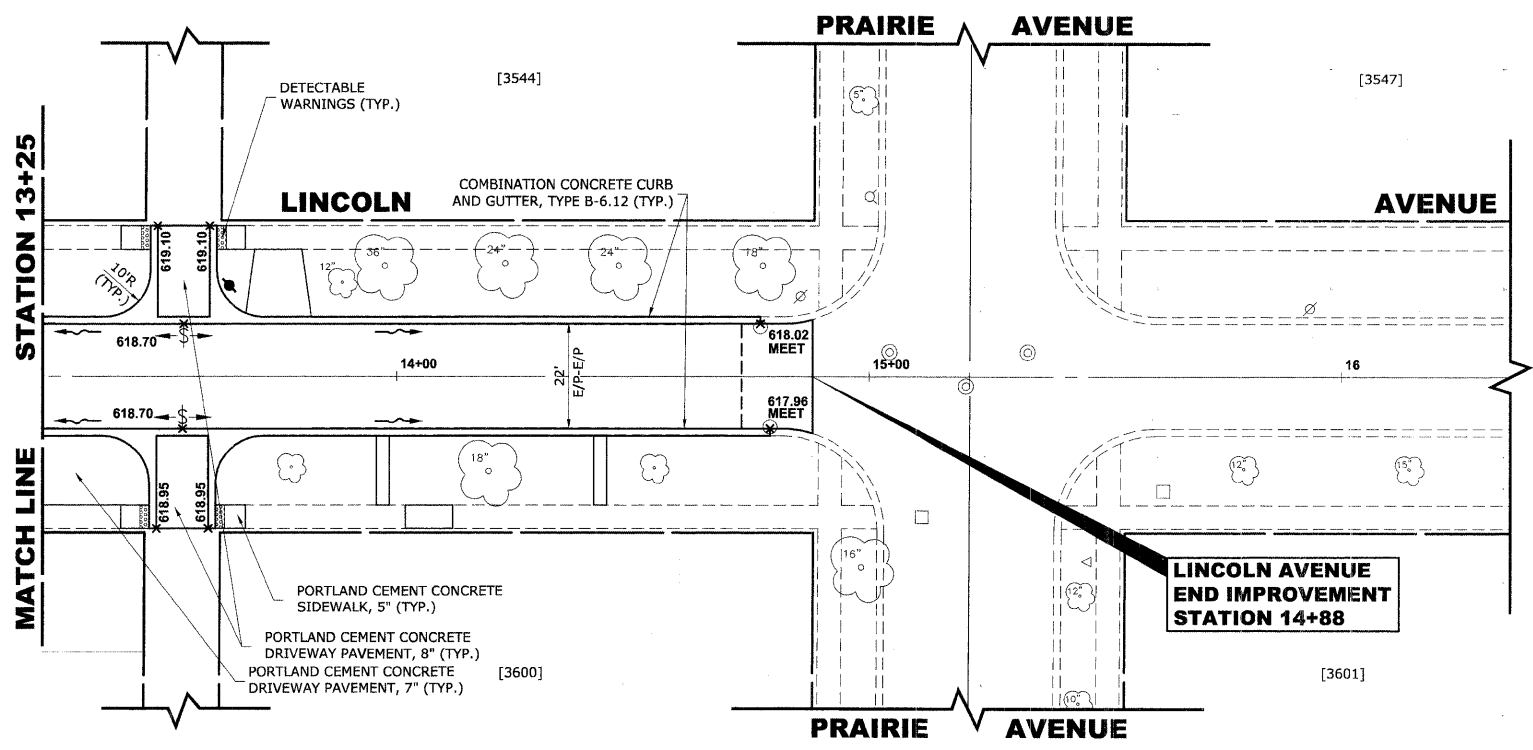

STA	EXIST. CL	PROP. CL	PROP. E/P
620			620
616			616
612			612
608			608
604			604

STA	EXIST. CL	PROP. CL	PROP. E/P
+25			
+55	618.08 619.03	618.70 (N) (SUMMIT) 618.70 (S) (SUMMIT)	
14+00	618.93 618.78	618.45 (N) 618.45 (S)	
+50	618.81 618.50	618.17 (N) 618.17 (S)	
+78	618.75 618.65	618.02 (N) MEET 617.96 (S) MEET	
15+00			
+50			
16+00			

PROPOSED IMPROVEMENTS

HANCOCK ENGINEERING ♦ Civil Engineers ♦ Municipal Consultants ♦ Established 1911
 953 Roseville Road
 Wheeling, Illinois 60094-2700
 Phone: 708.965-6100
 Fax: 708.965-1212

**BROOKFIELD
 GRAND BOULEVARD IMPROVEMENTS
 LINCOLN AVENUE
 PAVING PLAN AND PROFILE**

DRAWN BY: LEVECWMK
 CHECKED BY: JCG
 DATE: 01-09-09

SCALE: 1"=20'H. & 1"=4'V.

E.H.E. PROJECT NO. : 125-08-13501

Drawing file: W:\Projects\12508135 - Grand Blvd Grant to Veterans\Grand Blvd\Grand Blvd.dwg Jun 09, 2009 - 10:48am