
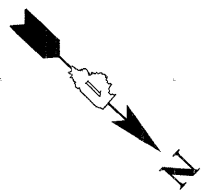


ROUTE NO.	SECTION	COUNTY	TOTAL SHEETS	SHEET NO.
FAU 1694	07-00122-00-PV	COOK	55	36
ILLINOIS PROJECT M-9003 (125)				
VILLAGE SECTION				
CONTRACT NO. 63101				


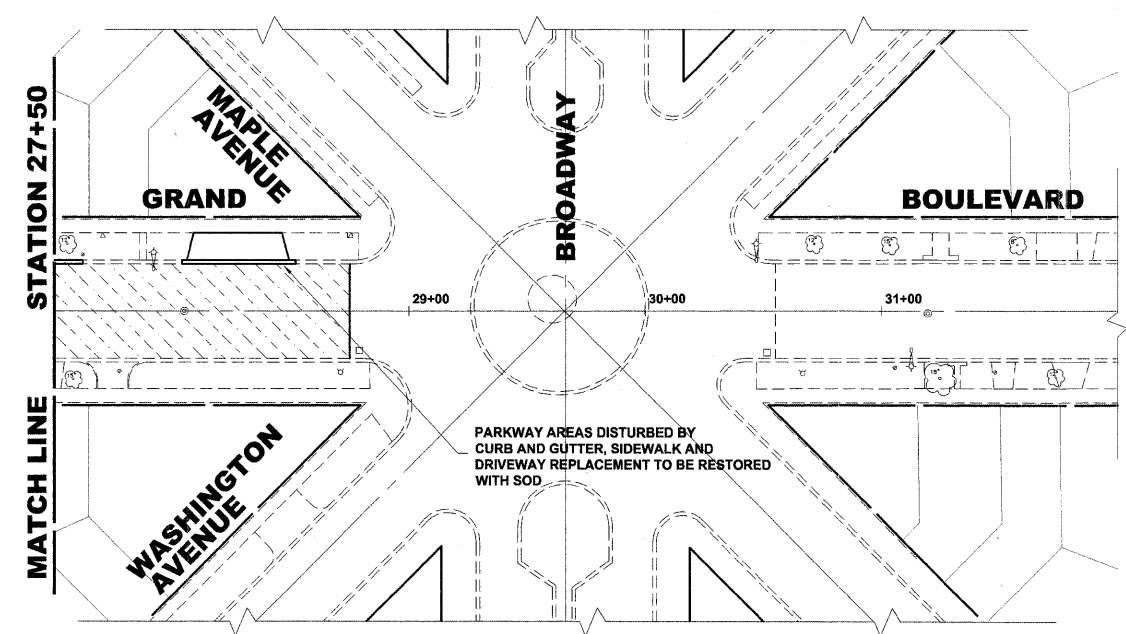


LEGEND


SYMBOL	DESCRIPTION
	INLET FILTER

EROSION CONTROL NOTES

1. SEE IDOT STANDARD 280001-03 FOR TEMPORARY EROSION CONTROL SYSTEMS.
2. THE CONTRACTOR SHALL ENSURE THAT ADJACENT PROPERTIES REMAIN PROTECTED FROM SEDIMENT DEPOSITION.
3. SOIL STOCKPILES SHALL BE PROTECTED WITH PERIMETER EROSION BARRIER OR OTHER EROSION PROTECTION SPECIFIED BY THE RESIDENT ENGINEER. THE COST SHALL BE INCLUDED IN THE UNIT PRICE FOR THE INDIVIDUAL SOIL MATERIALS.
4. WHEREVER CONSTRUCTION VEHICLE ACCESS ROUTES INTERSECT PAVED PUBLIC ROADS. PROVISIONS SHALL BE MADE TO MINIMIZE THE TRANSPORT OF SEDIMENT BY RUNOFF OR VEHICLE TRACKING ONTO THE PAVED SURFACE. THE PROVISIONS MAY INCLUDE SPRAYING VEHICLE WHEELS TO CLEAR SEDIMENT BEFORE EXITING THE CONSTRUCTION SITE OR OTHER MEASURES APPROVED BY THE ENGINEER.

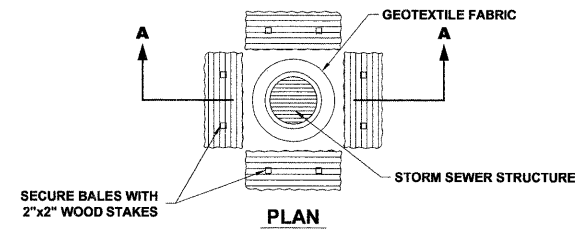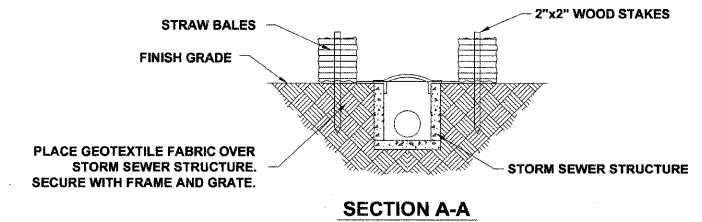

STRAW BALE SEDIMENT TRAP

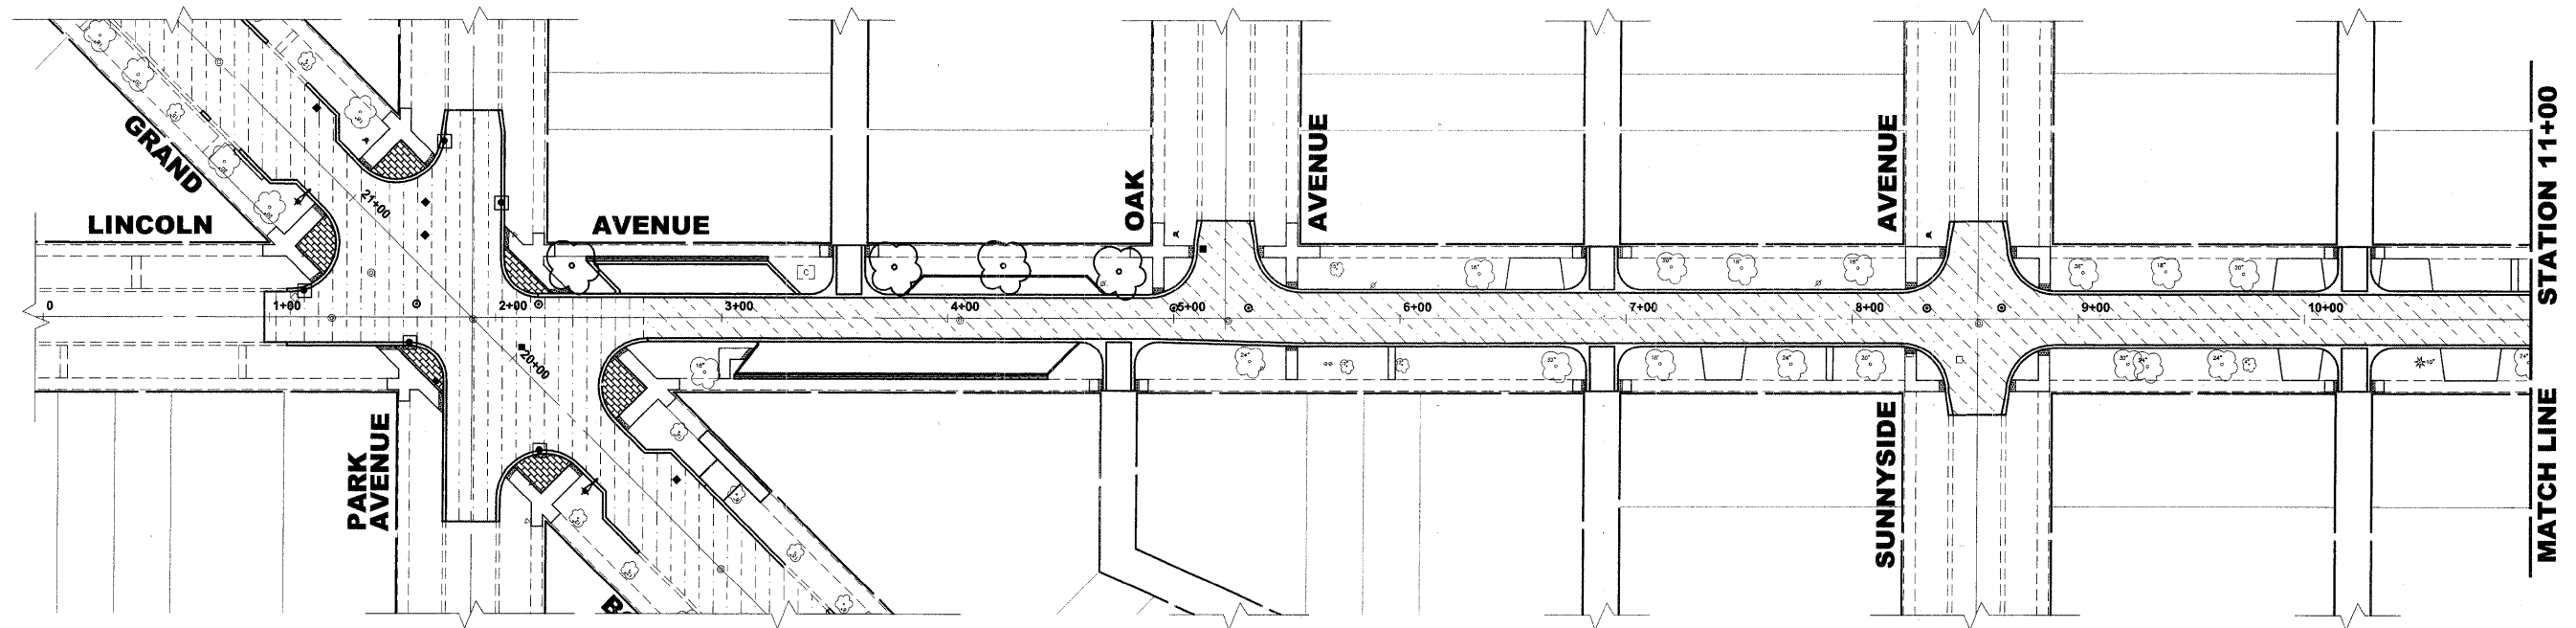

HANCOCK ENGINEERING
 Civil Engineers
 Municipal Consultants
 Established 1911
 9513 Rosemead Road
 Woodridge, Illinois 60554-2788
 Phone: 708-565-6100
 Fax: 708-565-1212

**BROOKFIELD
 GRAND BOULEVARD IMPROVEMENTS
 EROSION CONTROL PLAN**

REVISION:

SCALE: 1" = 40'
 DRAWN BY: LEV/EC/WMK
 CHECKED BY: JCG
 DATE: 01-09-09