
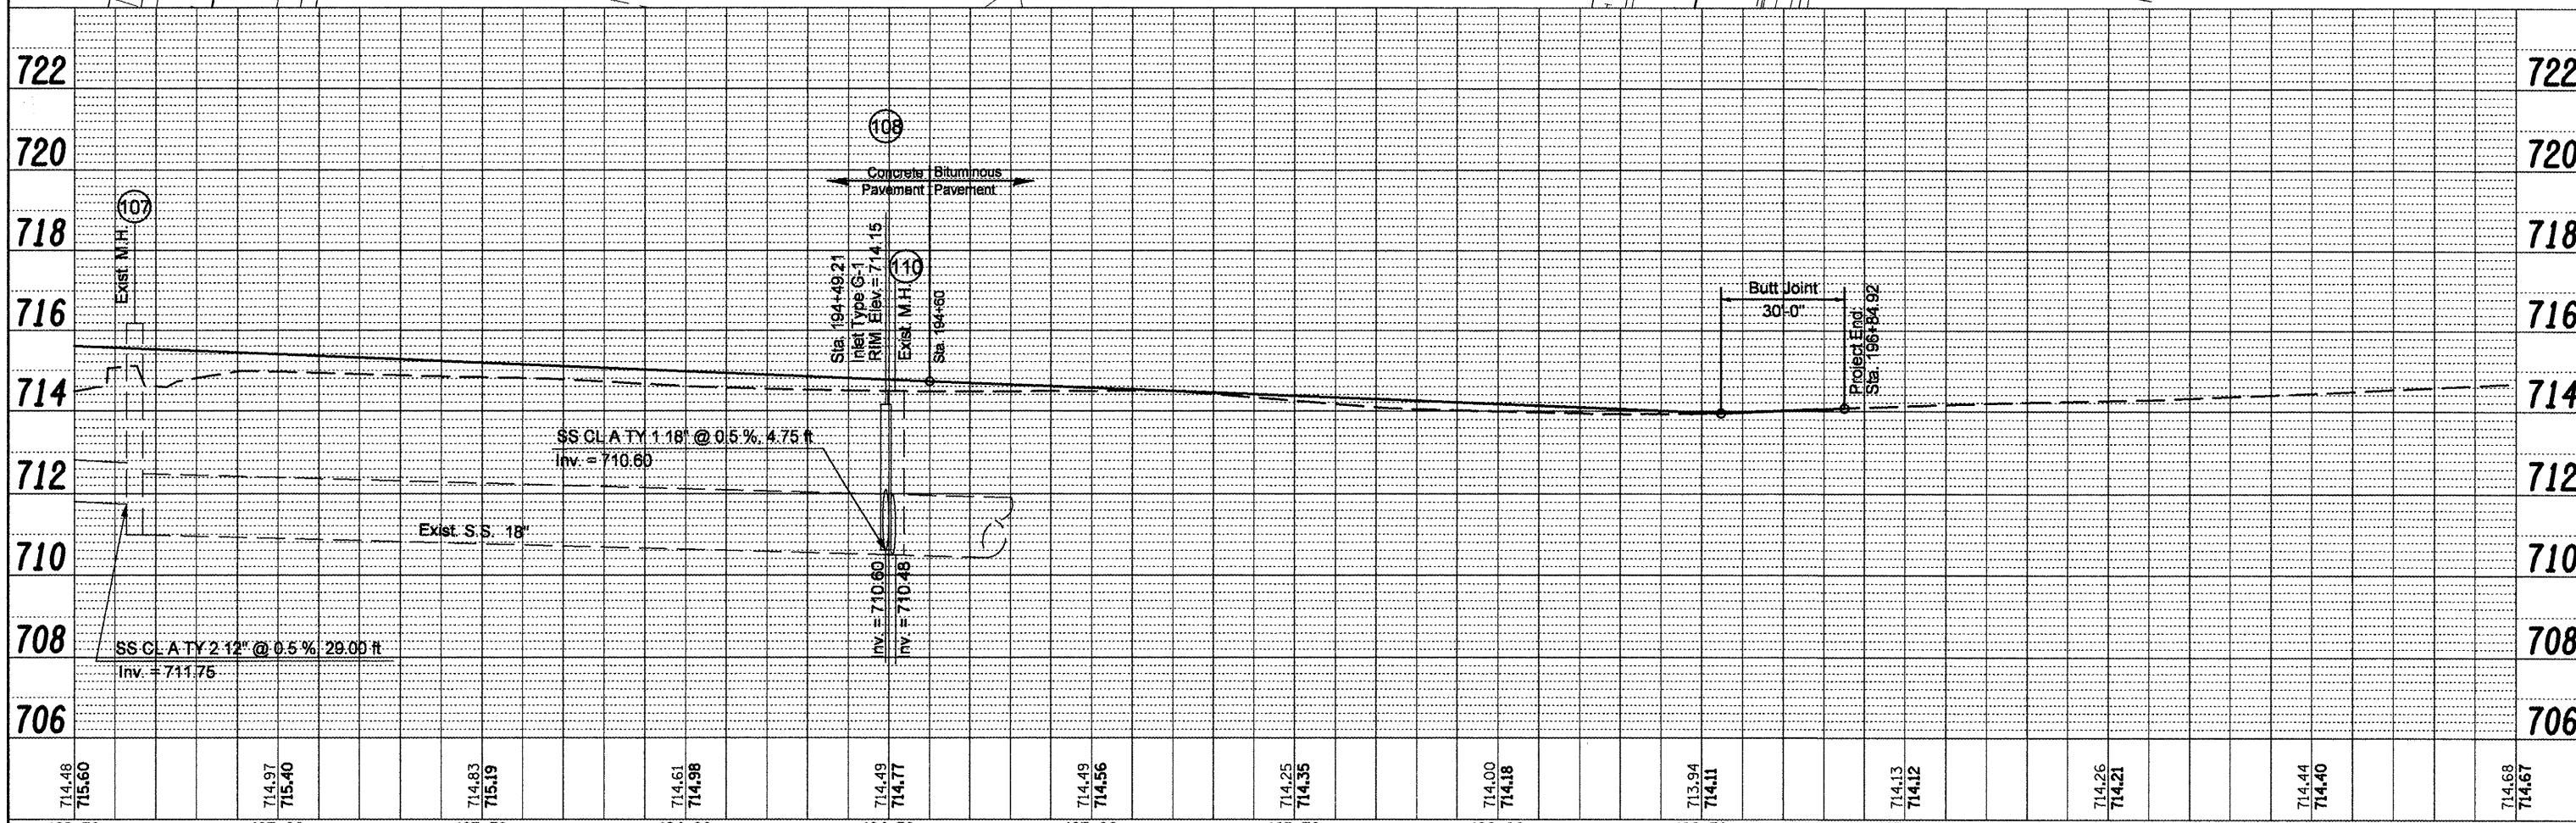


DATE	
BY	
REVISIONS	
PLANNED	
NOTED	
NO.	

DATE	
BY	
REVISIONS	
PLANNED	
NOTED	
NO.	

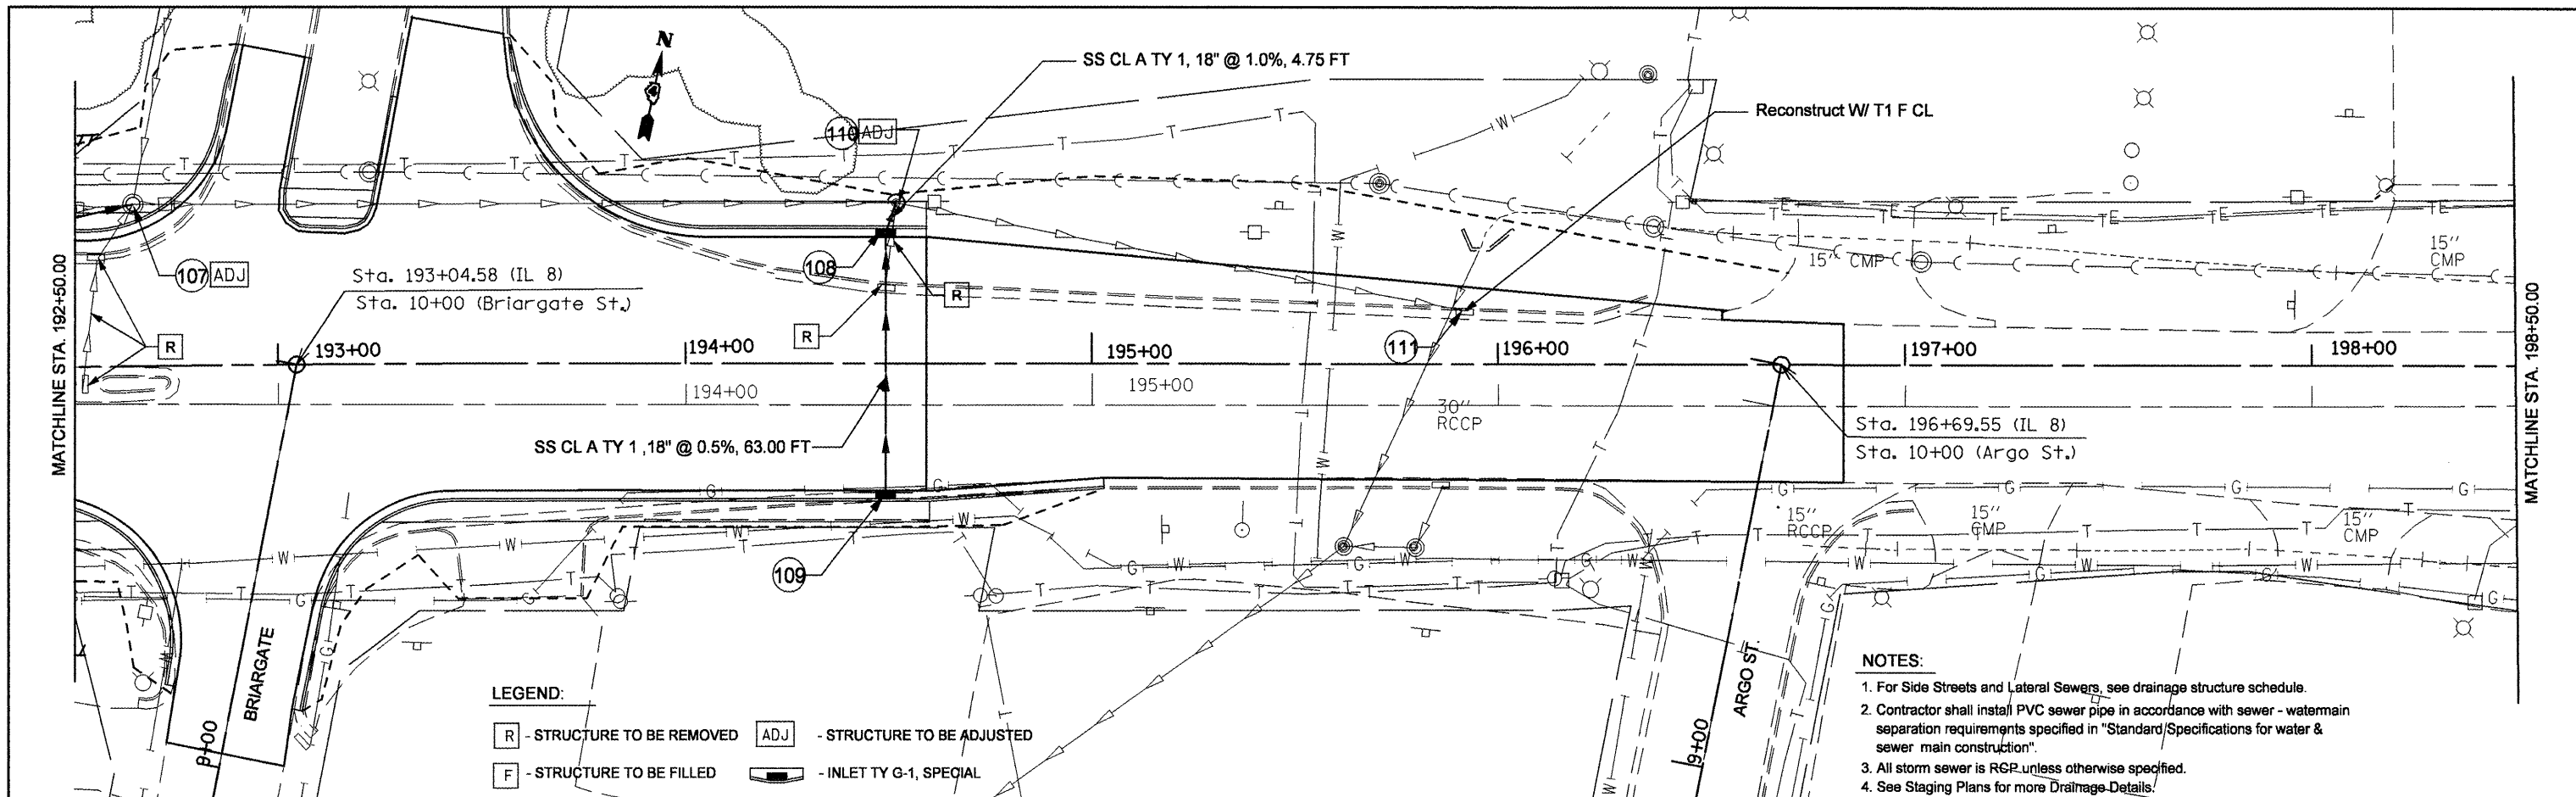

FILE NAME =	USER NAME = swisherdh	DESIGNED -	REVISED -	STATE OF ILLINOIS DEPARTMENT OF TRANSPORTATION	IL RTE 8 - DRAINAGE PLANS LT SIDE		F.A.P. RTE.	SECTION	COUNTY	TOTAL SHEETS	SHEET NO.	
copy of drainage plan lt.dgn		DRAWN -	REVISED -		SCALE:	SHEET NO. OF SHEETS	STA. TO STA.	399	36 R-8	TAZEWELL	429	110
		CHECKED -	REVISED -									
		DATE -	REVISED -									
							CONTRACT NO. 68258					
FED. ROAD DIST. NO. 4 ILLINOIS FED. AID PROJECT												