
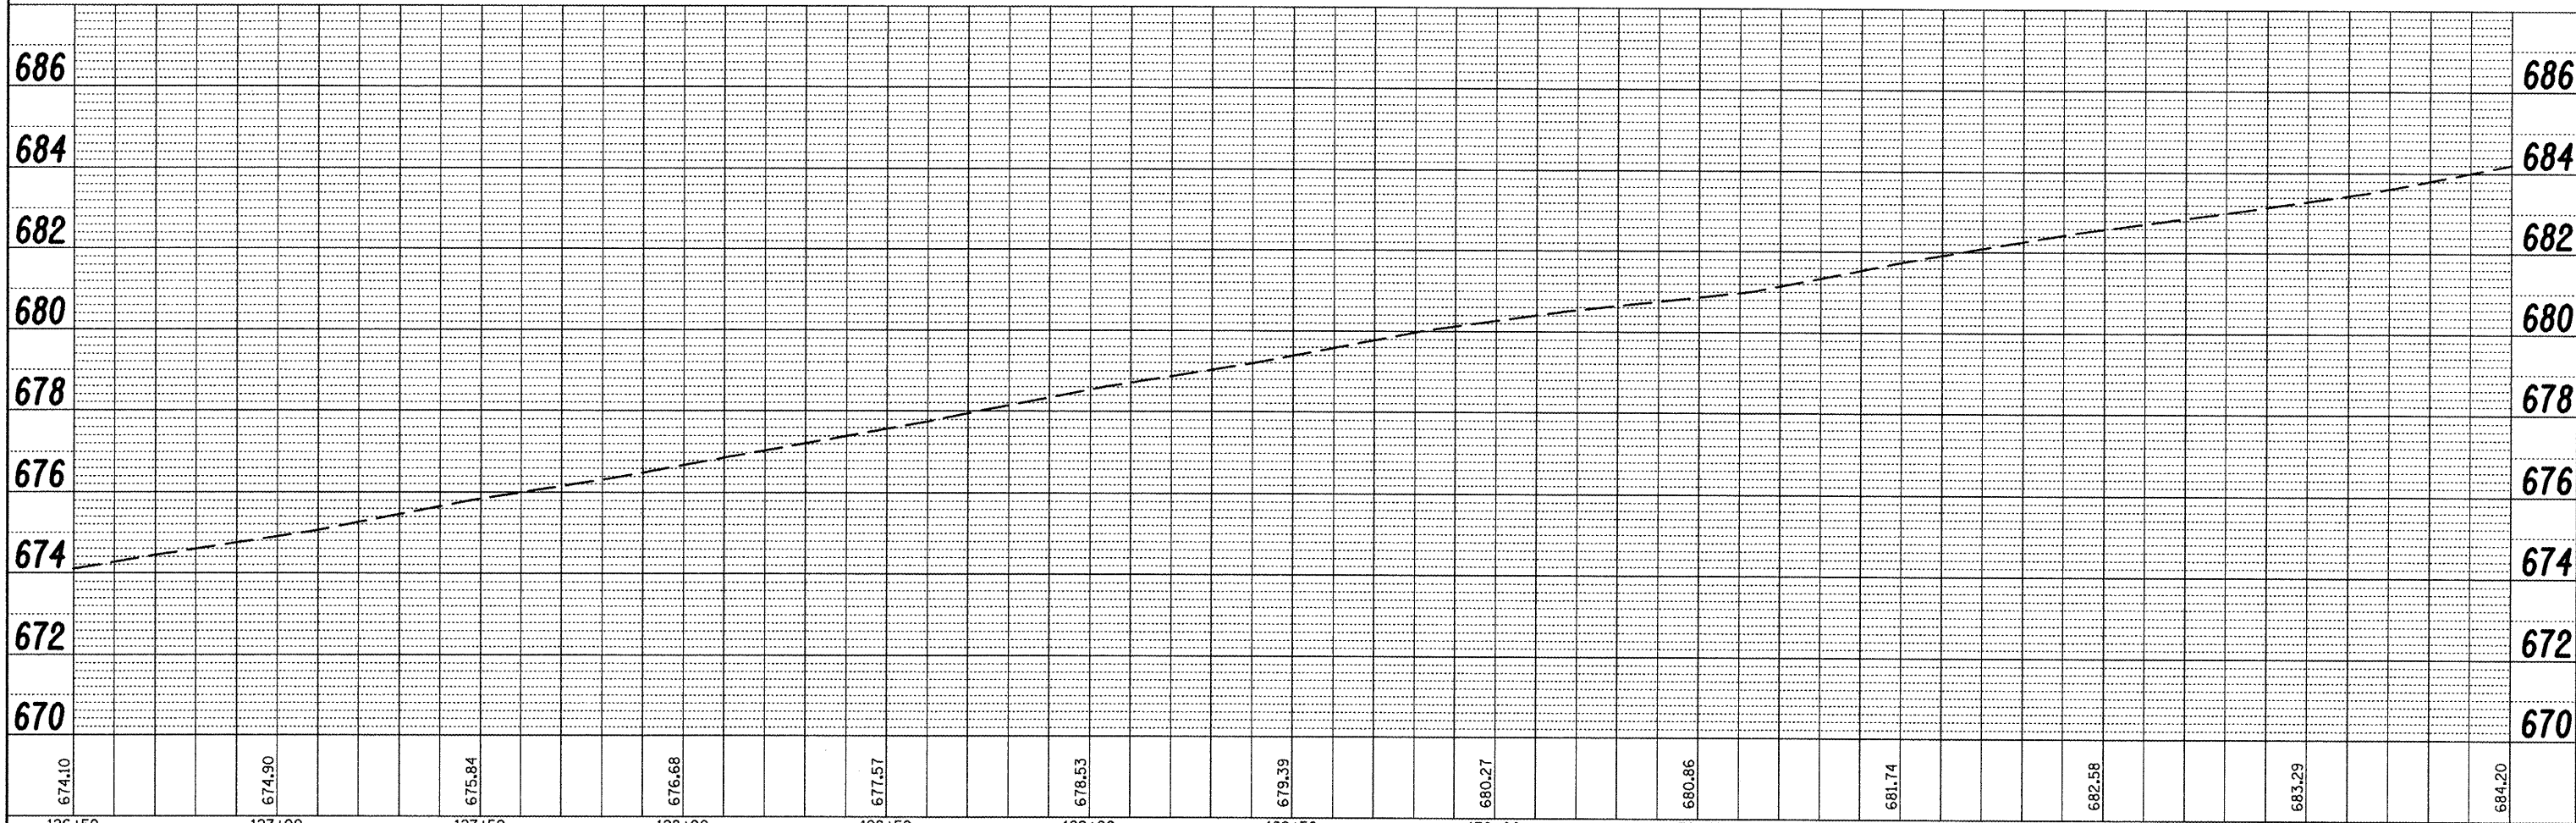


PLAN	SURVEYED	DATE
	PLOTTED	BY
	NOTE BOOK	
	NO.	
	FILE NAME	

PROFILE	SURVEYED	DATE
	PLOTTED	BY
	NOTE BOOK	
	NO.	
	FILE NAME	

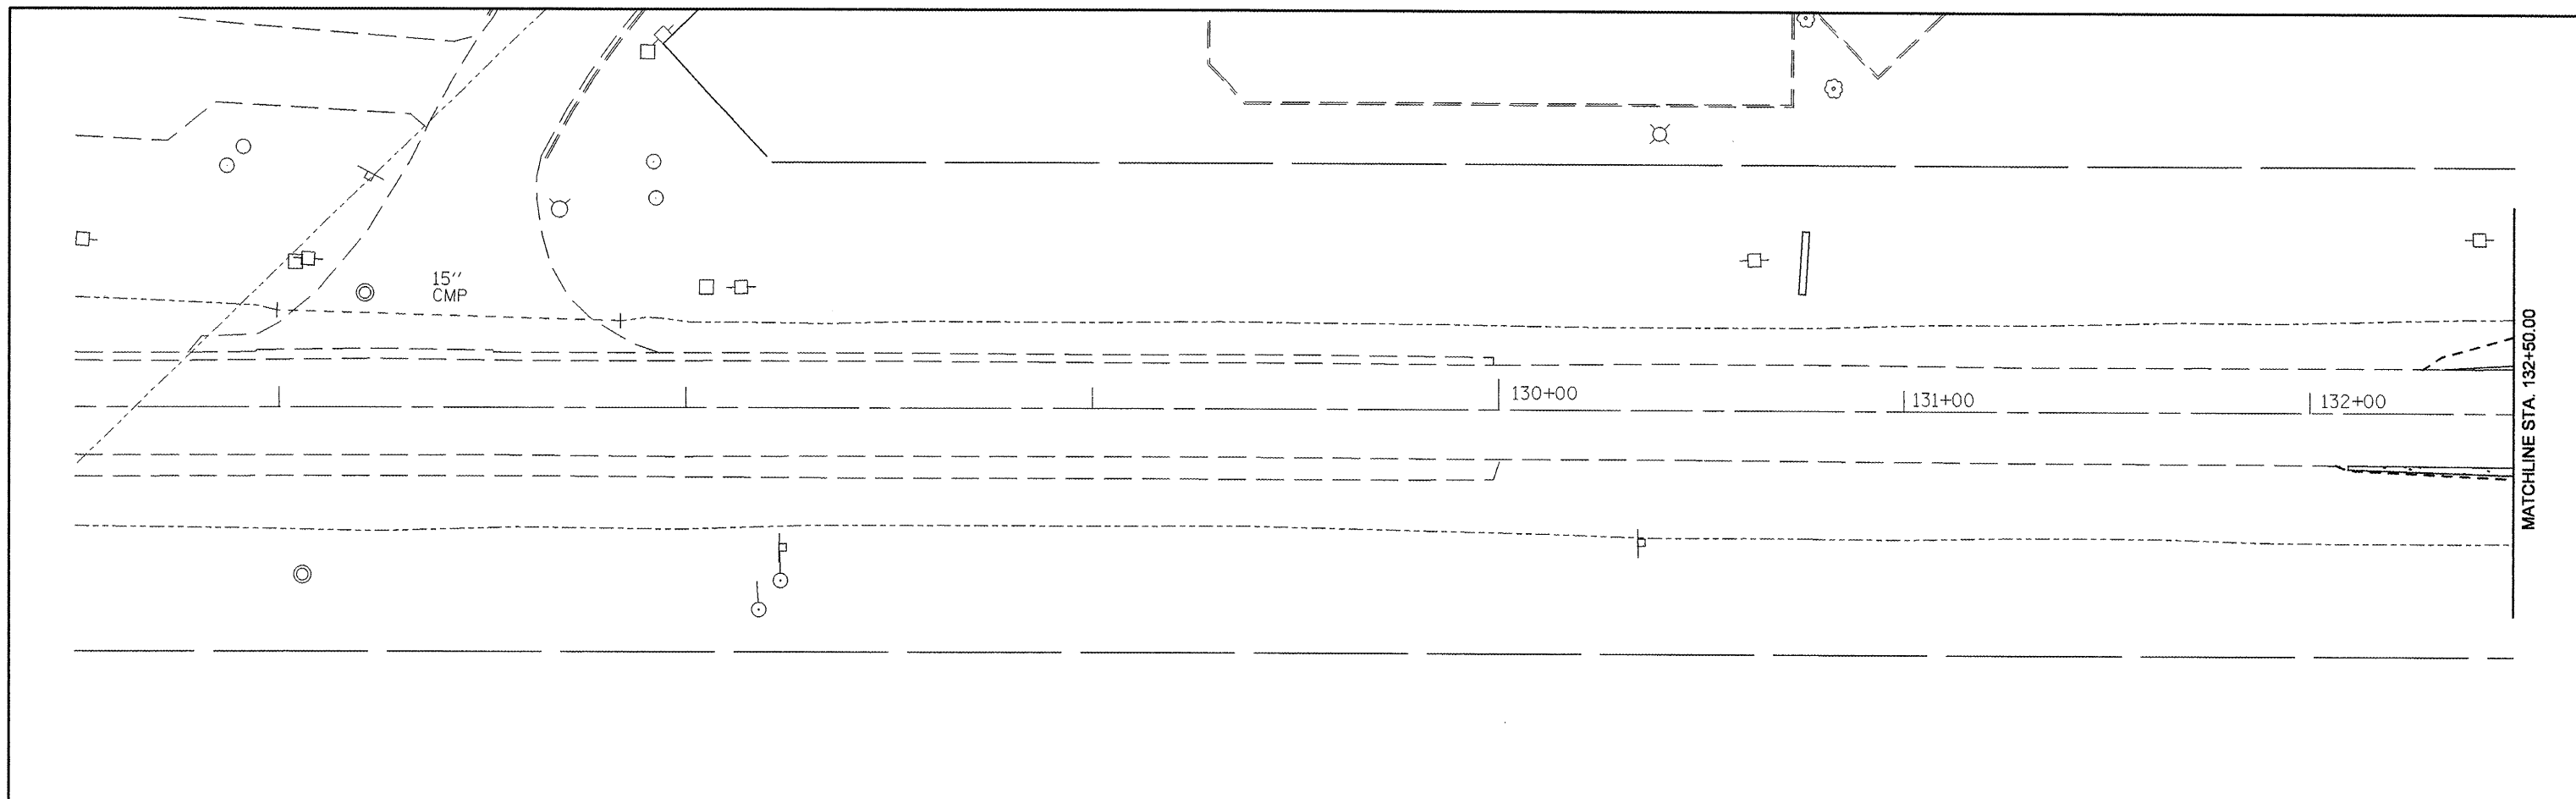

674.10	674.90	675.84	676.68	677.57	678.53	679.39	680.27	680.86	681.74	682.58	683.29	684.20
126+50	127+00	127+50	128+00	128+50	129+00	129+50	130+00	130+50	131+00	131+50	132+00	132+50

FILE NAME =
copy of drainage plan rt.dgn

USER NAME = swisherdh
 PLOT SCALE = 40.0000' / IN.
 PLOT DATE = 12/11/2008

DESIGNED -
 DRAWN -
 CHECKED -
 DATE -

REVISED -
 REVISED -
 REVISED -
 REVISED -

**STATE OF ILLINOIS
 DEPARTMENT OF TRANSPORTATION**

SCALE: SHEET NO. OF SHEETS STA. TO STA.

IL RTE 8 - DRAINAGE PLANS RT SIDE

F.A.P. RTE.	SECTION	COUNTY	TOTAL SHEETS	SHEET NO.
399	36 R-8	TAZEWELL	429	111
CONTRACT NO. 68258				

FED. ROAD DIST. NO. 4 ILLINOIS FED. AID PROJECT