
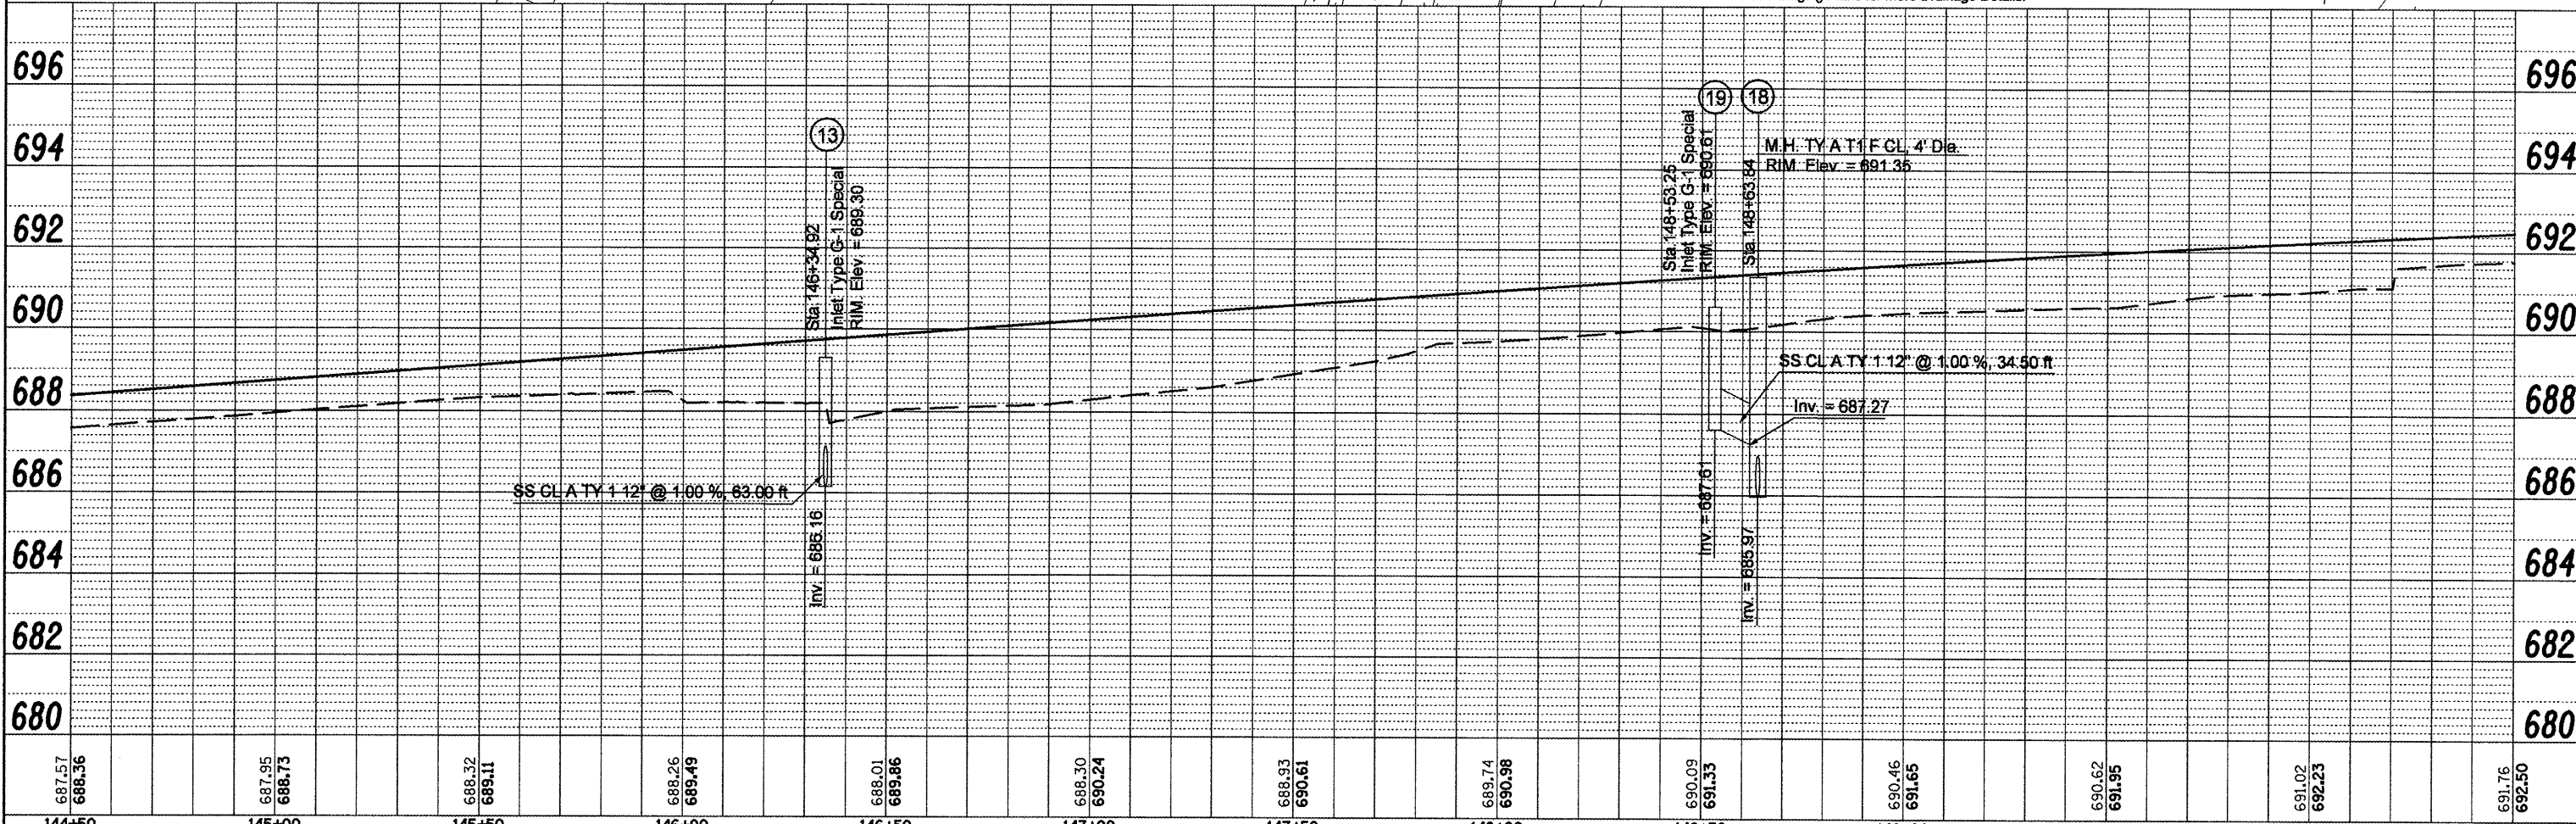


PLAN	SURVEYED	DATE
	PLOTTED	BY
	CHECKED	
	ALLOWED	
	FILE NAME	
	NO.	

PROFILE	SURVEYED	DATE
	PLOTTED	BY
	CHECKED	
	NOTATIONS	
	CHRD	
	NO.	

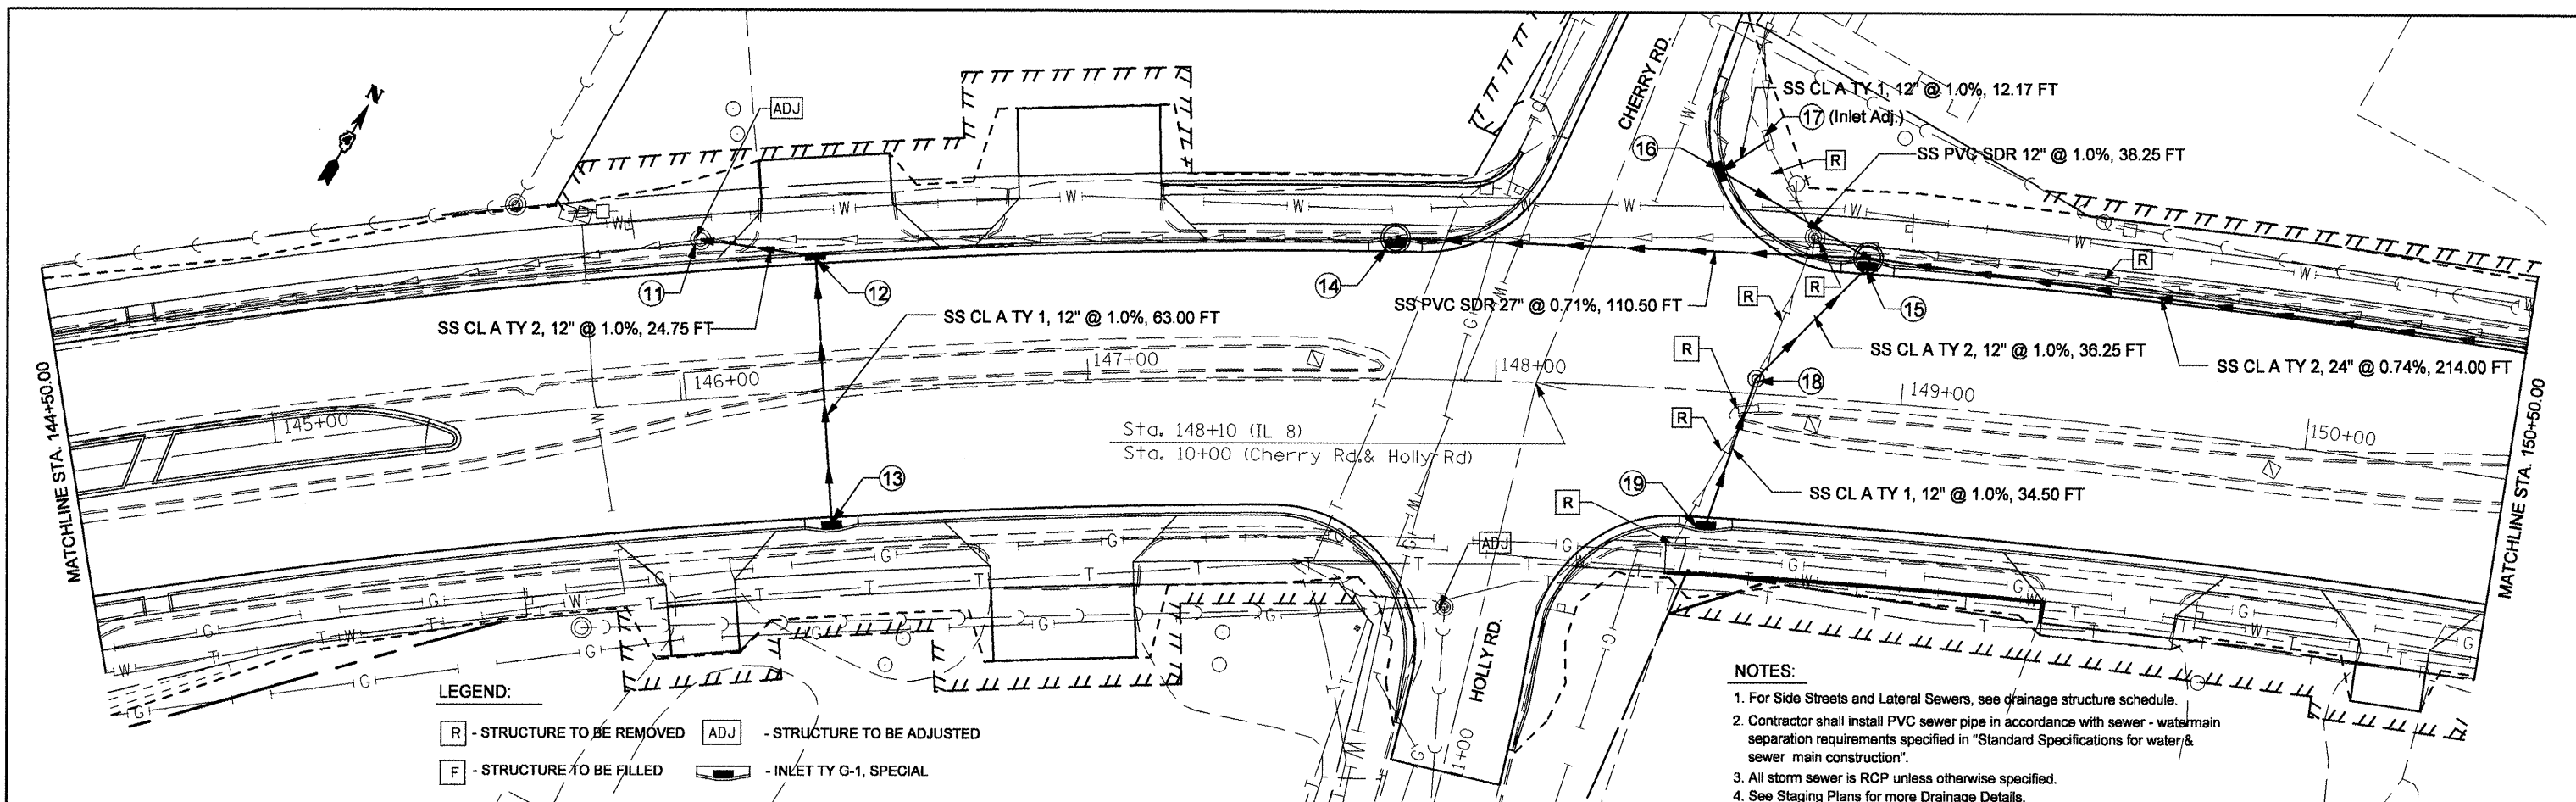

687.57 686.36	687.95 686.73	688.32 689.11	688.26 689.49	688.01 689.86	688.30 690.24	688.93 690.61	689.74 690.98	690.09 691.33	690.46 691.65	690.62 691.95	691.02 692.23	691.76 692.50
144+50	145+00	145+50	146+00	146+50	147+00	147+50	148+00	148+50	149+00	149+50	150+00	150+50

FILE NAME =  
copy of drainage plan r.t.dgn

USER NAME = swisher-dh  
PLOT SCALE = 40.0000' / IN.  
PLOT DATE = 12/11/2008

DESIGNED -  
DRAWN -  
CHECKED -  
DATE -

REVISED -  
REVISED -  
REVISED -  
REVISED -

**STATE OF ILLINOIS  
DEPARTMENT OF TRANSPORTATION**

**IL RTE 8 - DRAINAGE PLANS RT SIDE**  
SCALE: SHEET NO. OF SHEETS STA. TO STA.

F.A.P. RTE. 399	SECTION 36 R-8	COUNTY TAZEWELL	TOTAL SHEETS 429	SHEET NO. 114
CONTRACT NO. 68258				

FED. ROAD DIST. NO. 4 ILLINOIS FED. AID PROJECT