
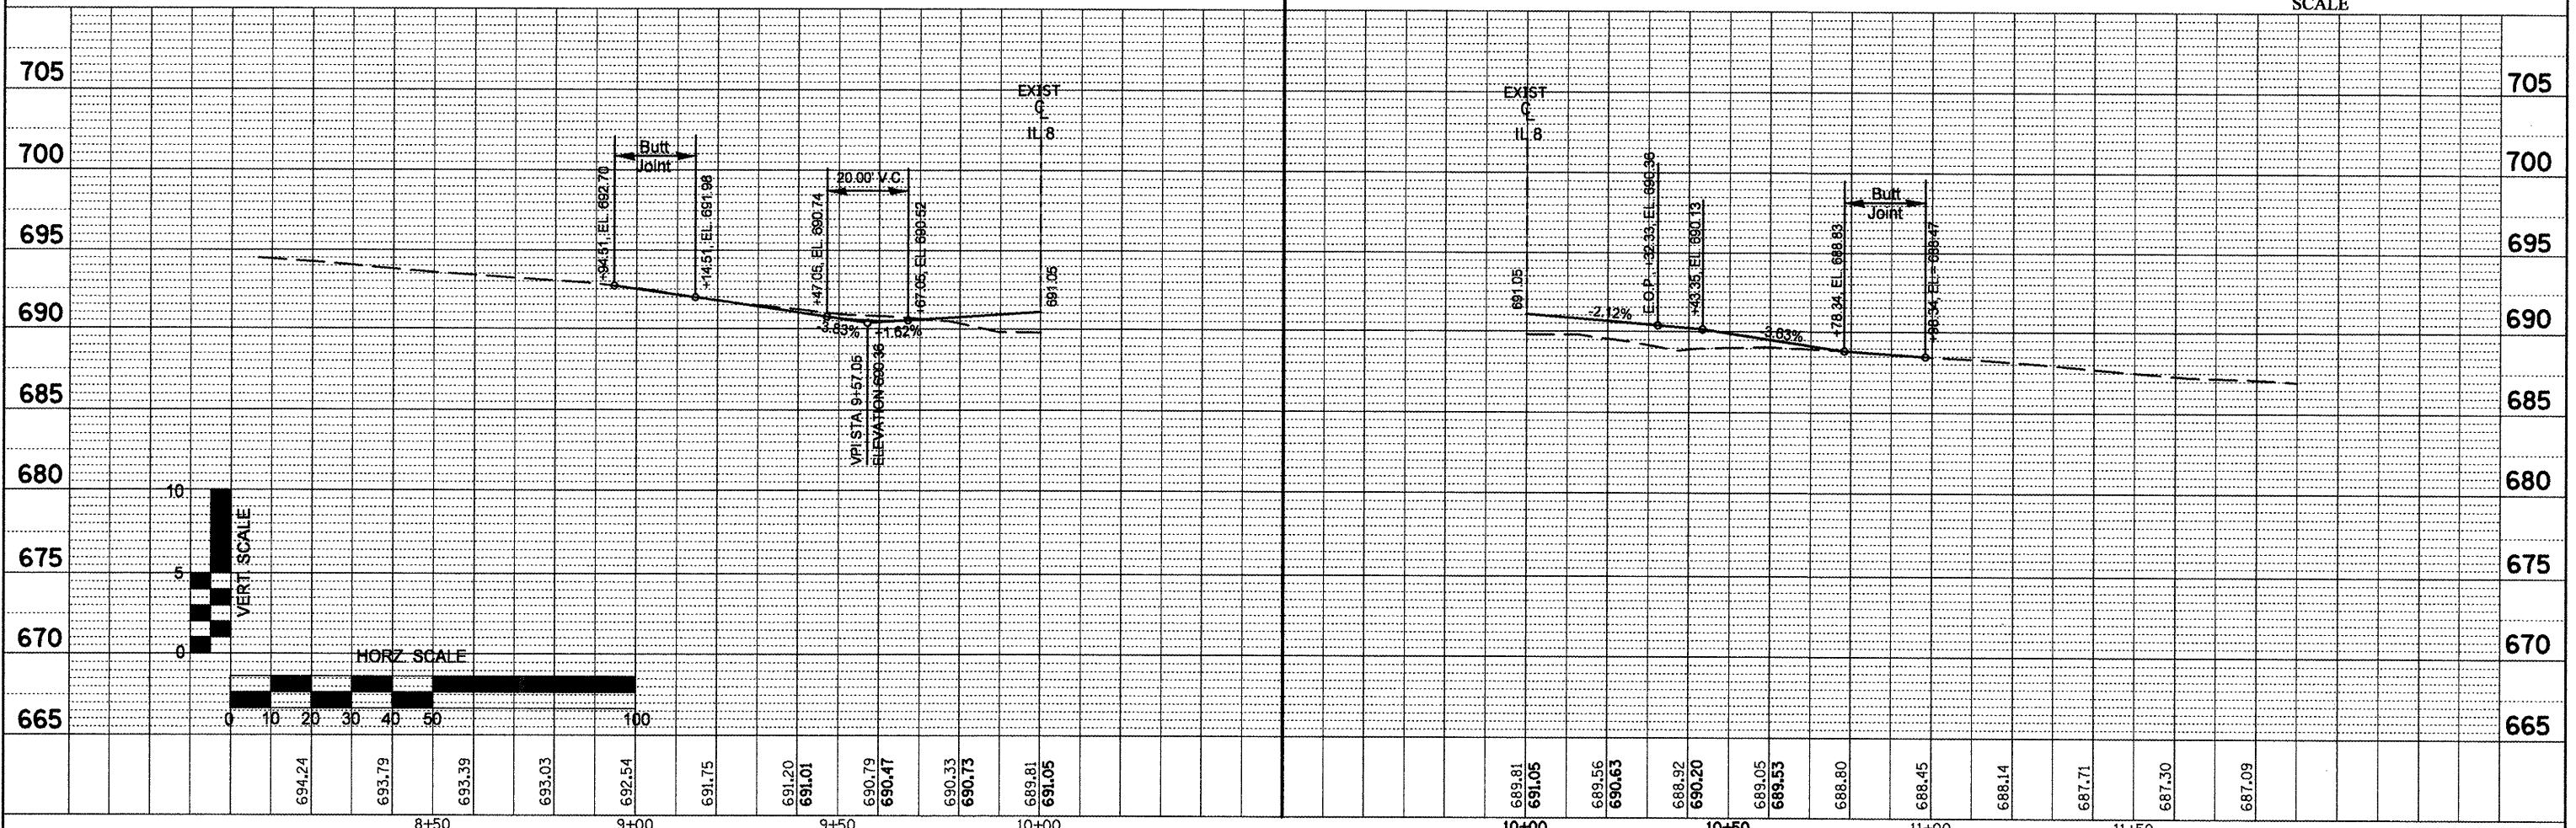
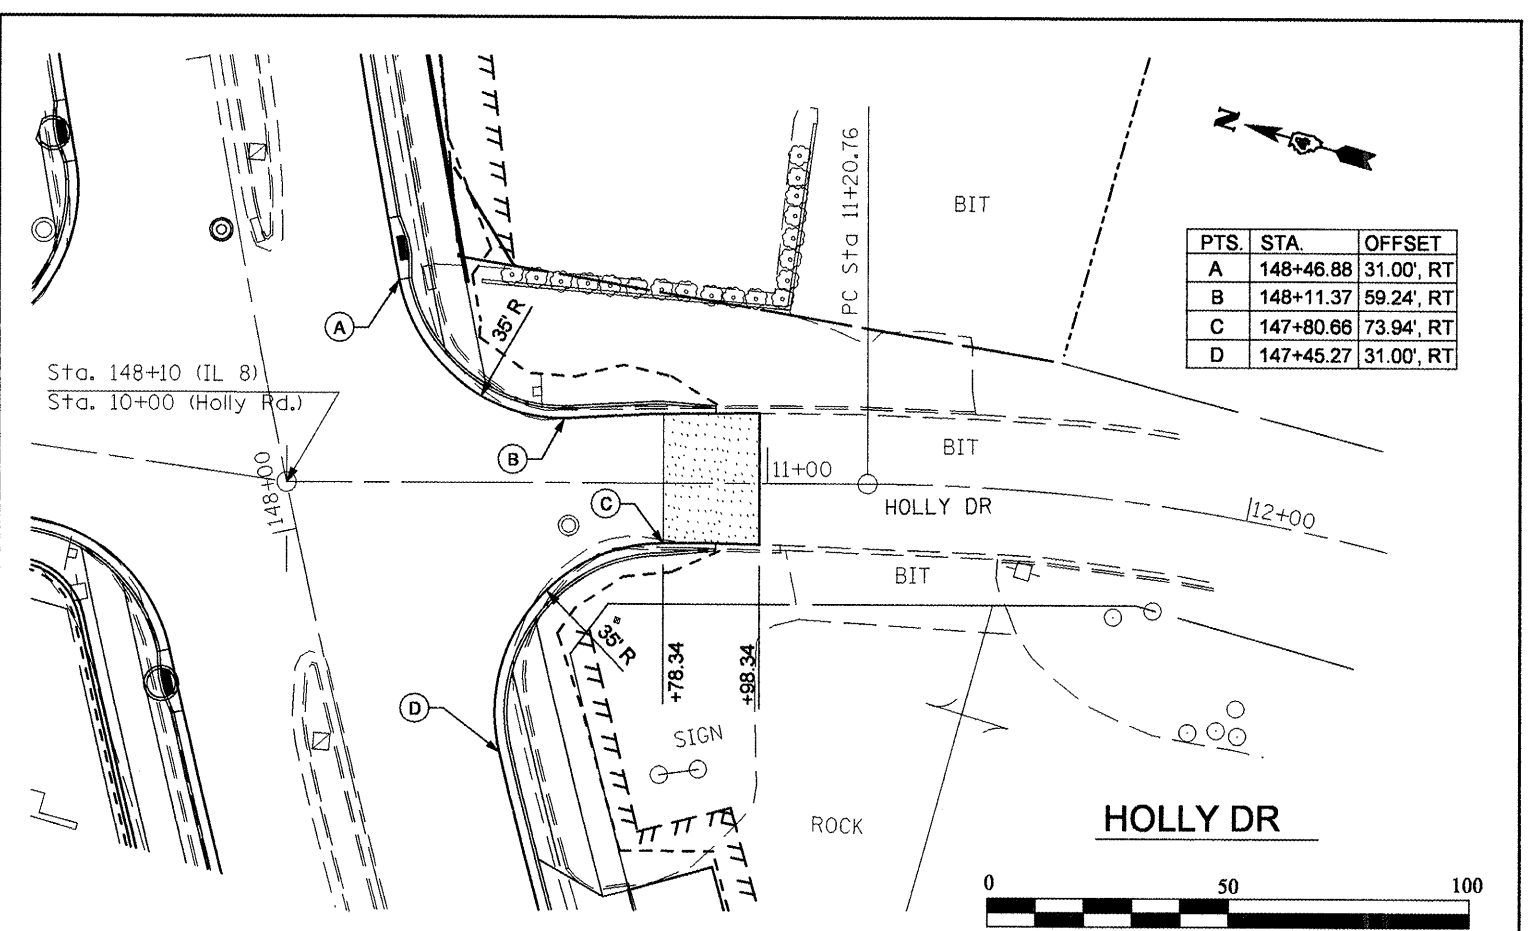


|      |           |      |
|------|-----------|------|
| PLAN | SURVEYED  | DATE |
|      | PLOTTED   | BY   |
|      | CHECKED   |      |
|      | NO. _____ |      |
|      | FILE NAME |      |

|         |           |      |
|---------|-----------|------|
| PROFILE | SURVEYED  | DATE |
|         | PLOTTED   | BY   |
|         | CHECKED   |      |
|         | NO. _____ |      |
|         | FILE NAME |      |

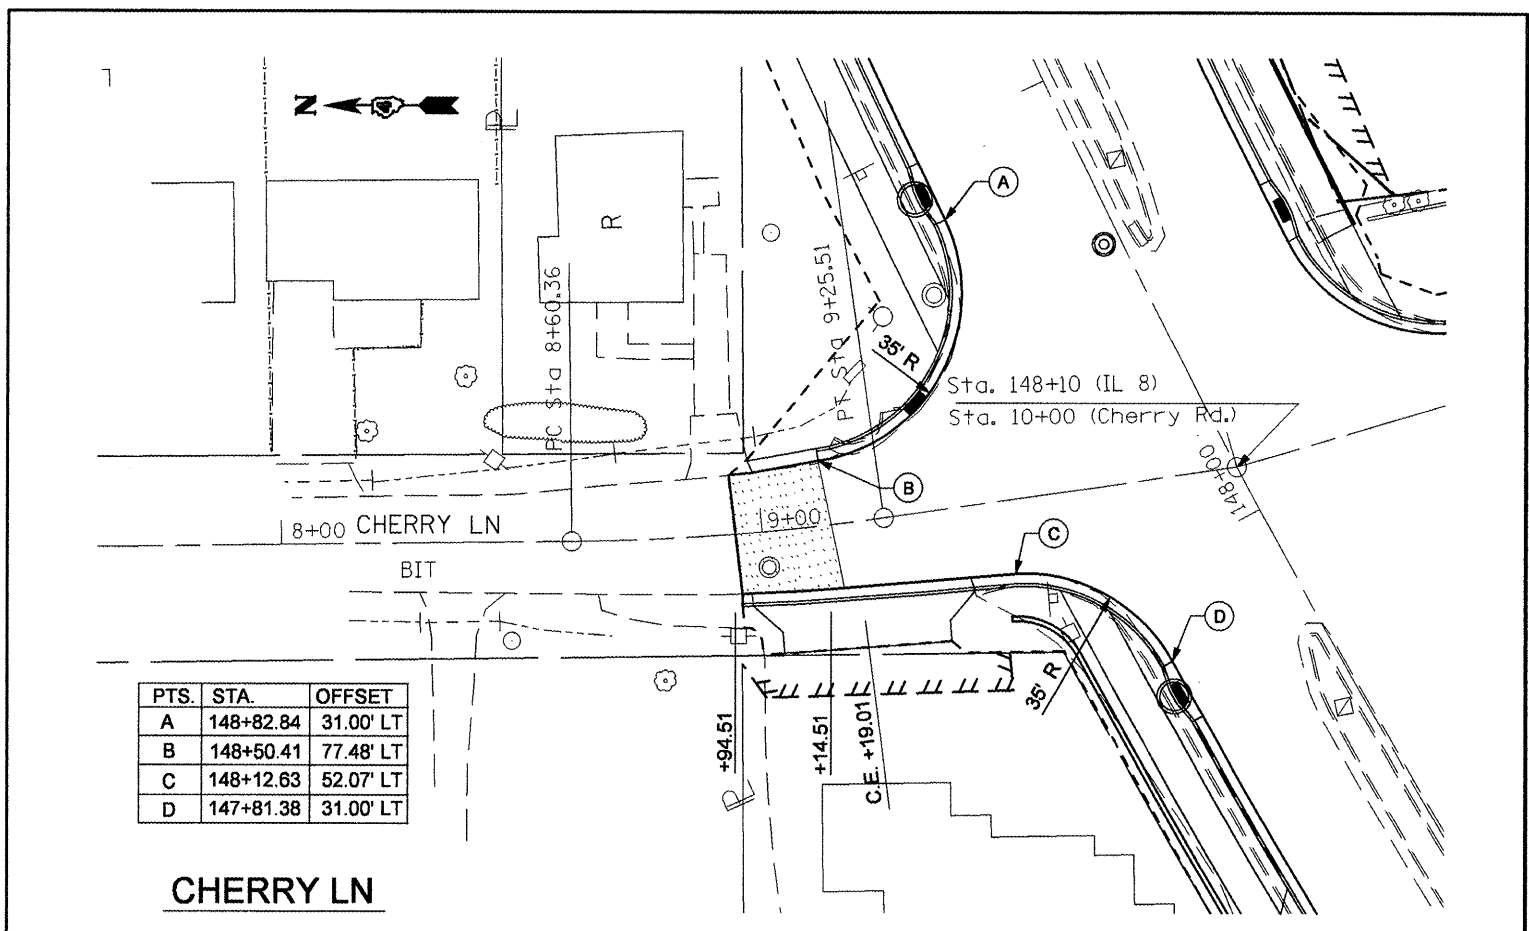

|                                |                             |            |           |   |  |           |    |                       |                   |                    |                        |                     |
|--------------------------------|-----------------------------|------------|-----------|---|--|-----------|----|-----------------------|-------------------|--------------------|------------------------|---------------------|
| FILE NAME =<br>int-deta1a2.dgn | USER NAME = crespole        | DESIGNED - | REVISED - | <b>STATE OF ILLINOIS<br/>DEPARTMENT OF TRANSPORTATION</b> | <b>CHERRY RD. &amp; HOLLY RD. PLAN AND PROFILE</b> |           |    | F.A.P.<br>RTE.<br>399 | SECTION<br>36 R-8 | COUNTY<br>TAZEWELL | TOTAL<br>SHEETS<br>429 | SHEET<br>NO.<br>123 |
|                                | PLOT SCALE = 48.0000" / IN. | DRAWN -    | REVISED - |   | SCALE:   | SHEET NO. | OF | SHEETS                | STA.              | TO STA.            | CONTRACT NO. 68258     |                     |
|                                | PLOT DATE = 12/11/2008      | CHECKED -  | REVISED - |   | FED. ROAD DIST. NO. 4 [ILLINOIS] FED. AID PROJECT  |           |    |                       |                   |                    |                        |                     |
|                                |                             | DATE -     | REVISED - |   |  |           |    |                       |                   |                    |                        |                     |