
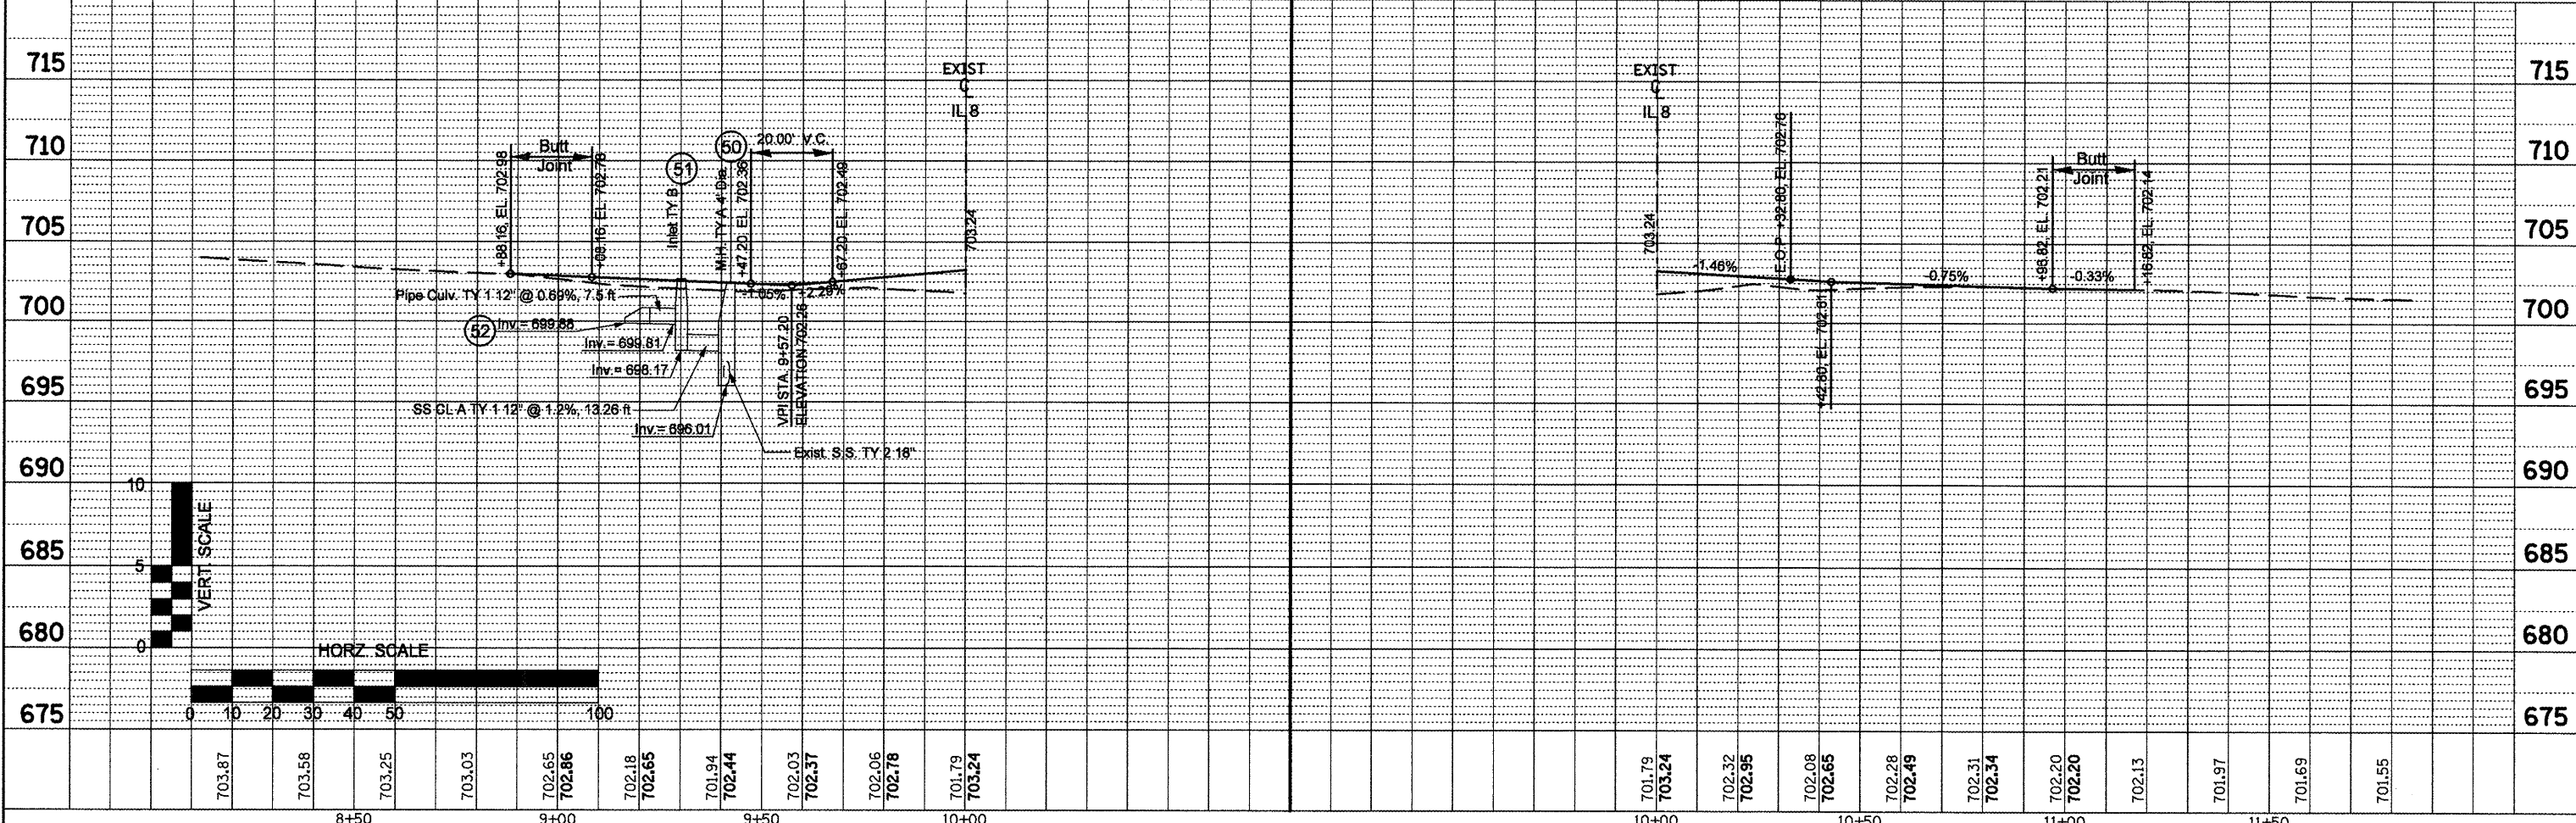
 
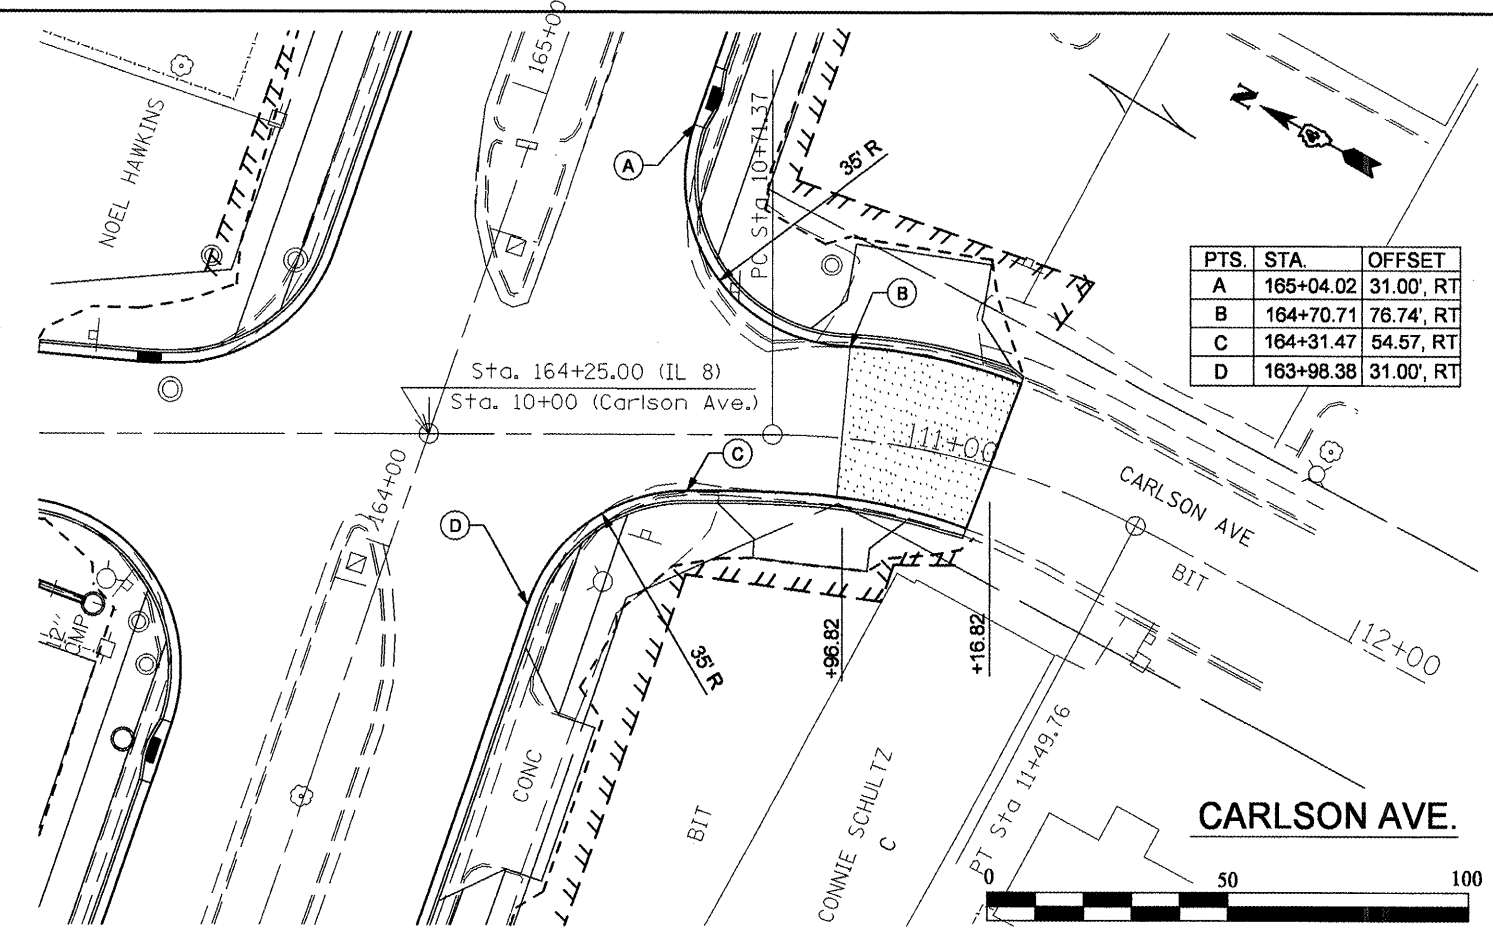


PLAN	SURVEYED	DATE
	PLOTTED	
	NOTED	
	BY	
	NO. _____	
	DATE _____	

PROFILE	SURVEYED	DATE
	PLOTTED	
	NOTED	
	BY	
	NO. _____	
	DATE _____	

PTS.	STA.	OFFSET
A	164+54.75	31.00', LT
B	164+21.53	54.52', LT
C	163+84.03	77.43', LT
D	163+50.95	31.00', LT

PTS.	STA.	OFFSET
A	165+04.02	31.00', RT
B	164+70.71	76.74', RT
C	164+31.47	54.57', RT
D	163+98.38	31.00', RT

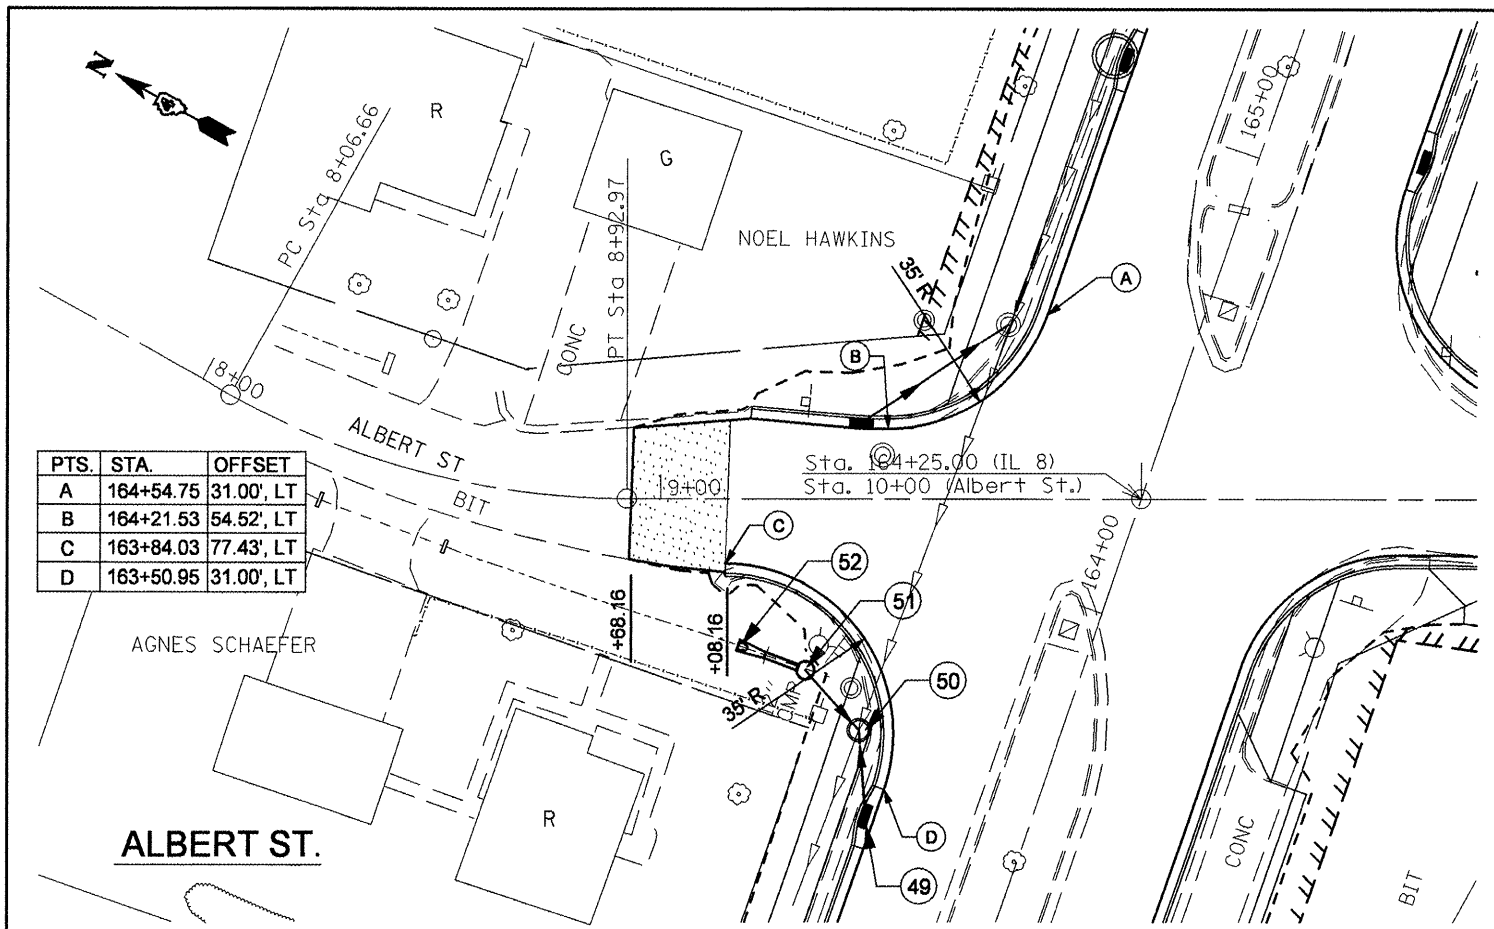

FILE NAME = int-deta1a2.dgn	USER NAME = crespole	DESIGNED -	REVISED -	STATE OF ILLINOIS DEPARTMENT OF TRANSPORTATION	ALBERT ST. & CARLSON AVE. PLAN AND PROFILE	F.A.P. RTE. 399	SECTION 36 R-8	COUNTY TAZEWELL	TOTAL SHEETS 429	SHEET NO. 126		
	PLOT SCALE = 48.0000' / IN.	DRAWN -	REVISED -			SCALE:	SHEET NO. OF SHEETS	STA. TO STA.	CONTRACT NO. 68258			
	PLOT DATE = 12/11/2008	CHECKED -	REVISED -			FED. ROAD DIST. NO. 4 ILLINOIS FED. AID PROJECT						
		DATE -	REVISED -									