
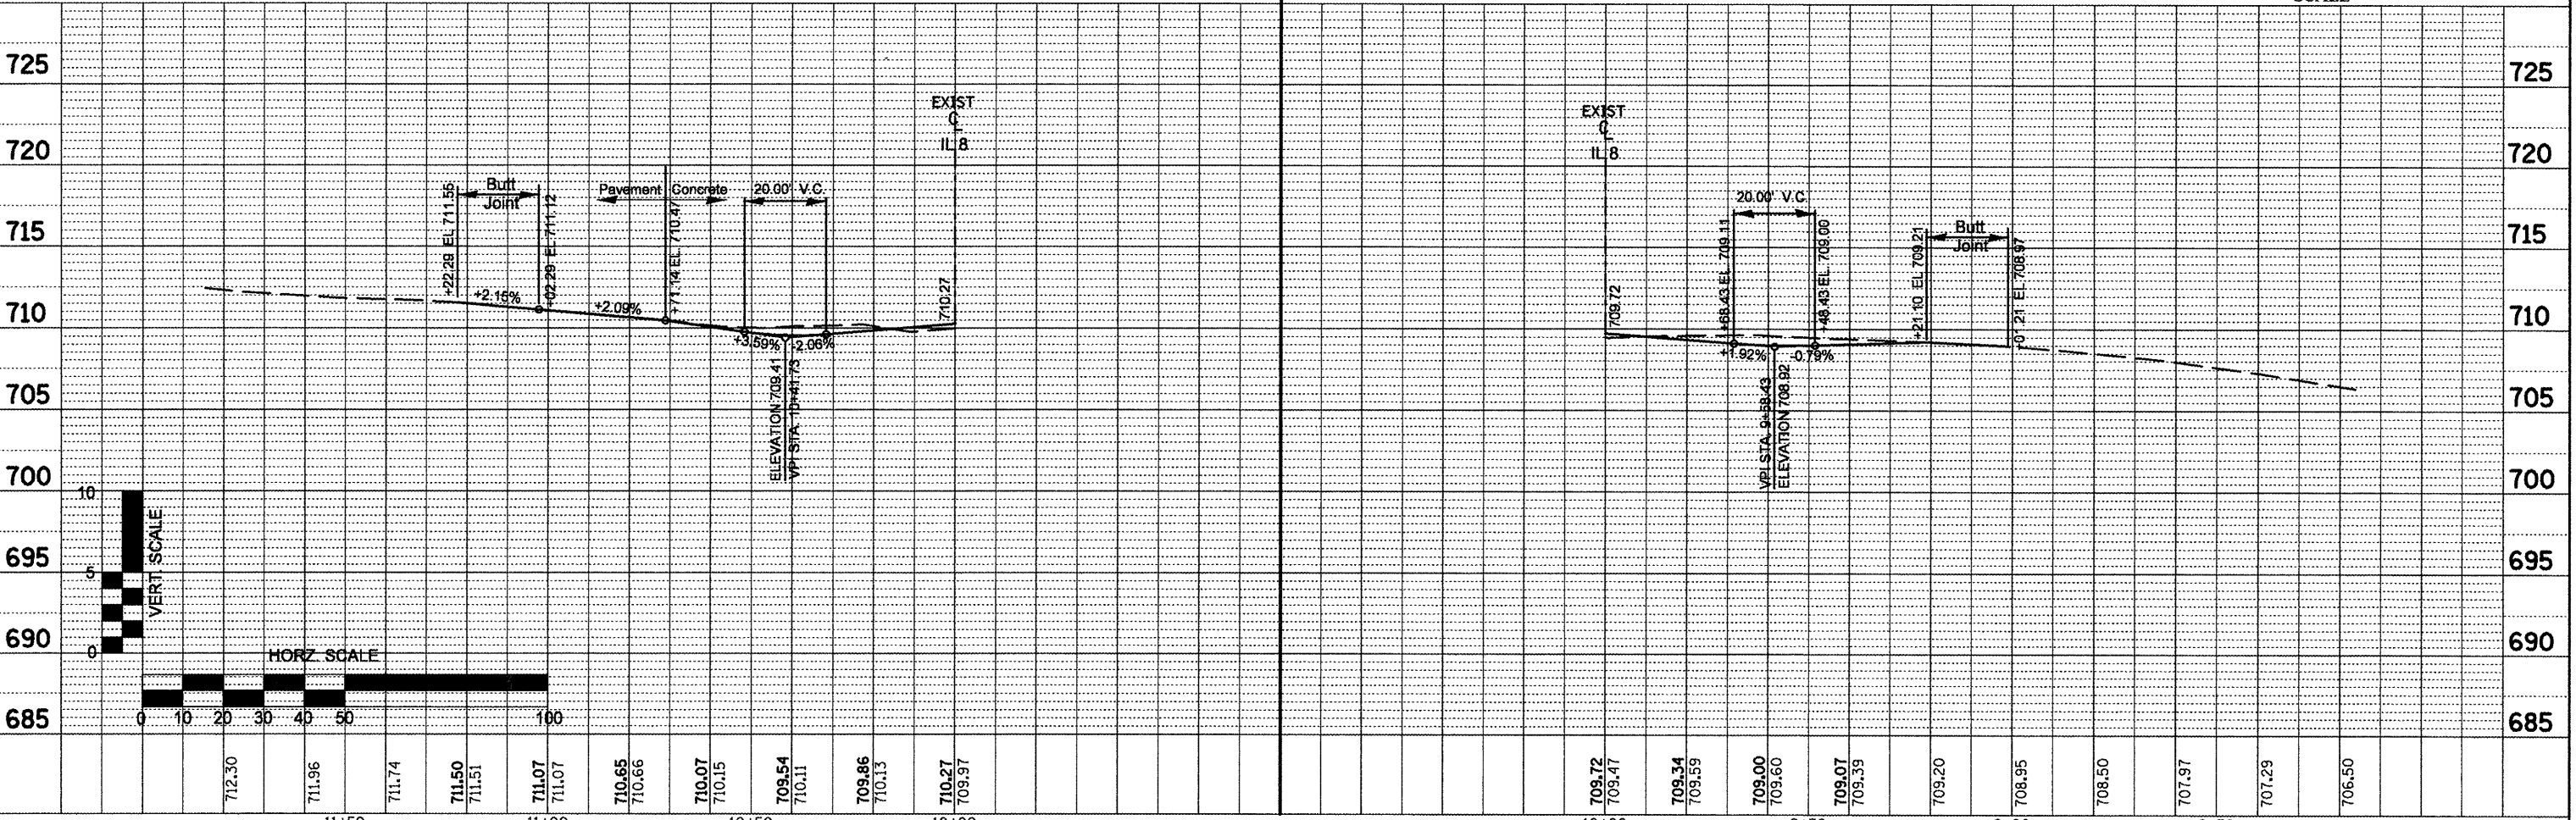
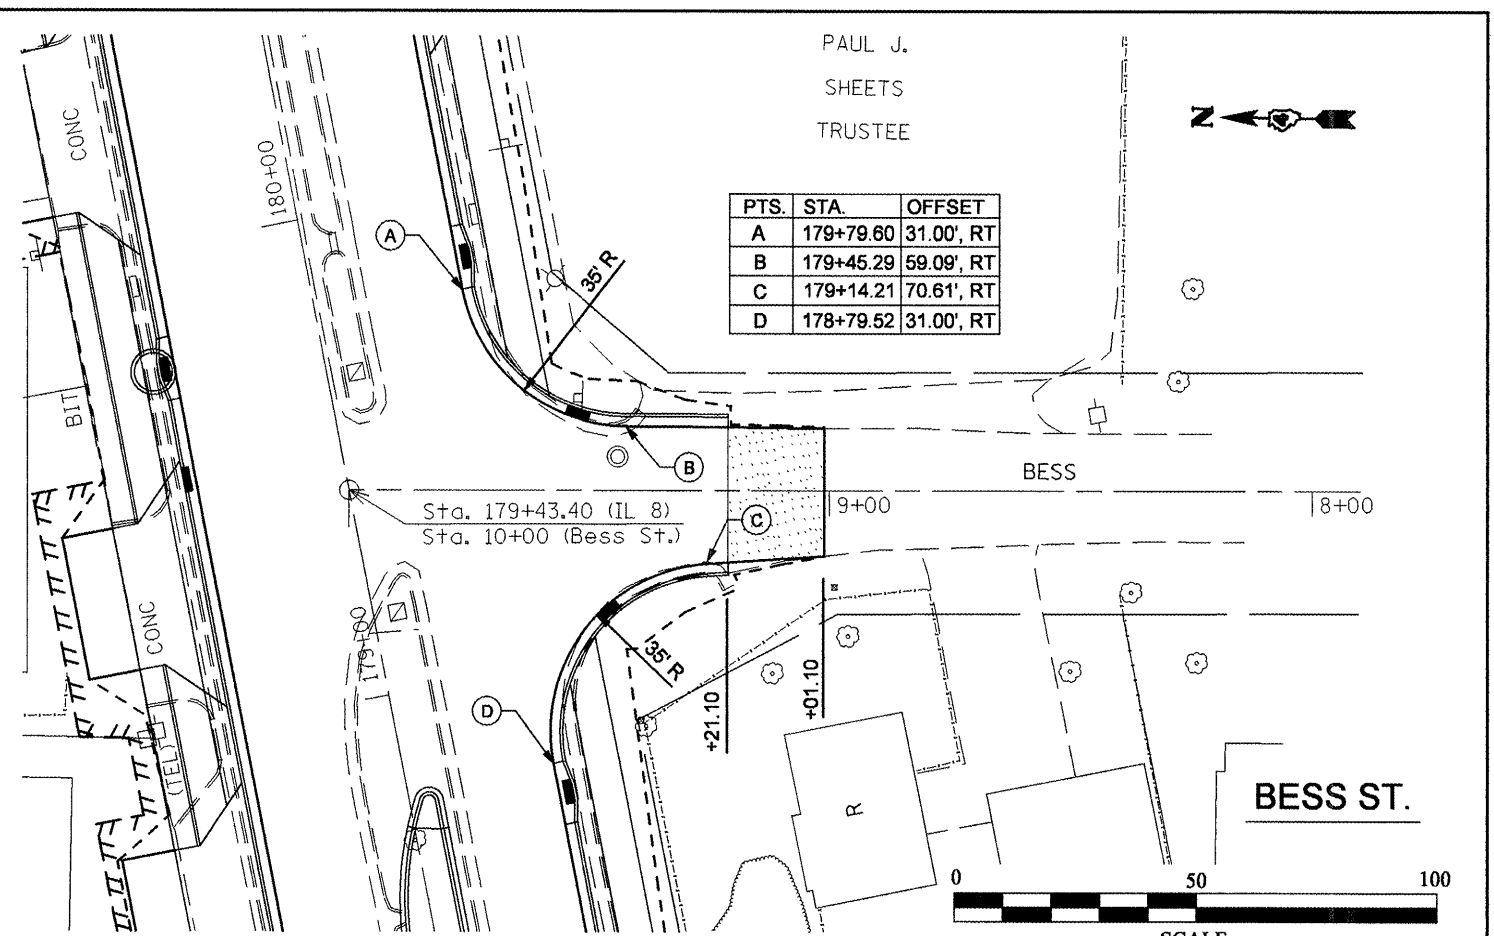


DATE	
BY	
DESIGNED	
DRAWN	
CHECKED	
DATE	
NO.	

DATE	
BY	
DESIGNED	
DRAWN	
CHECKED	
DATE	
NO.	

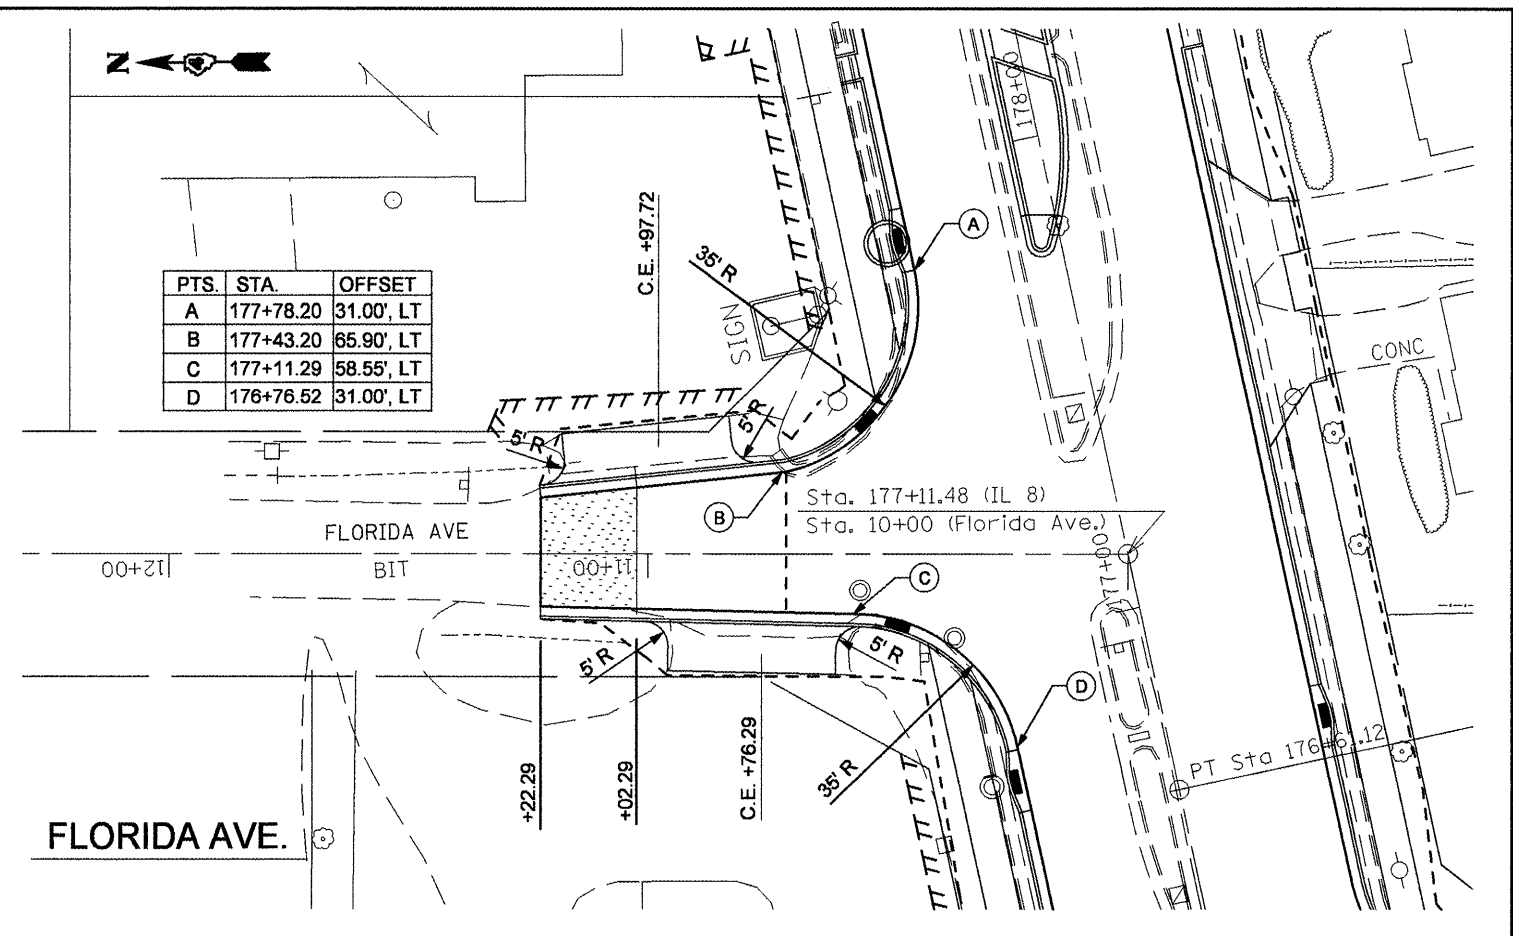

**STATE OF ILLINOIS
DEPARTMENT OF TRANSPORTATION**

FLORIDA AVE. & BESS ST. PLAN AND PROFILE

FILE NAME =	USER NAME = crespole	DESIGNED -	REVISED -
int-details2.dgn		DRAWN -	REVISED -
		CHECKED -	REVISED -
		DATE -	REVISED -

F.A.P. RTE.	SECTION	COUNTY	TOTAL SHEETS	SHEET NO.
399	36 R-8	TAZEWELL	429	130
CONTRACT NO. 68258				

SCALE: SHEET NO. OF SHEETS STA. TO STA.

FED. ROAD DIST. NO. 4 ILLINOIS FED. AID PROJECT