


PLAN	DATE
BY	
REVISION	
SCOTTED	
ALIGNED	
CHECKED	
NO.	
NOTE BOOK	
FILE NAME	

PTS.	STA.	OFFSET
A	188+47.87	31.00', LT
B	188+13.18	72.29', LT
C	187+82.26	56.38', LT
D	187+48.61	31.00', LT

RICHARD  
&  
PATRICIA  
GAUNT

OAKDALE RD.


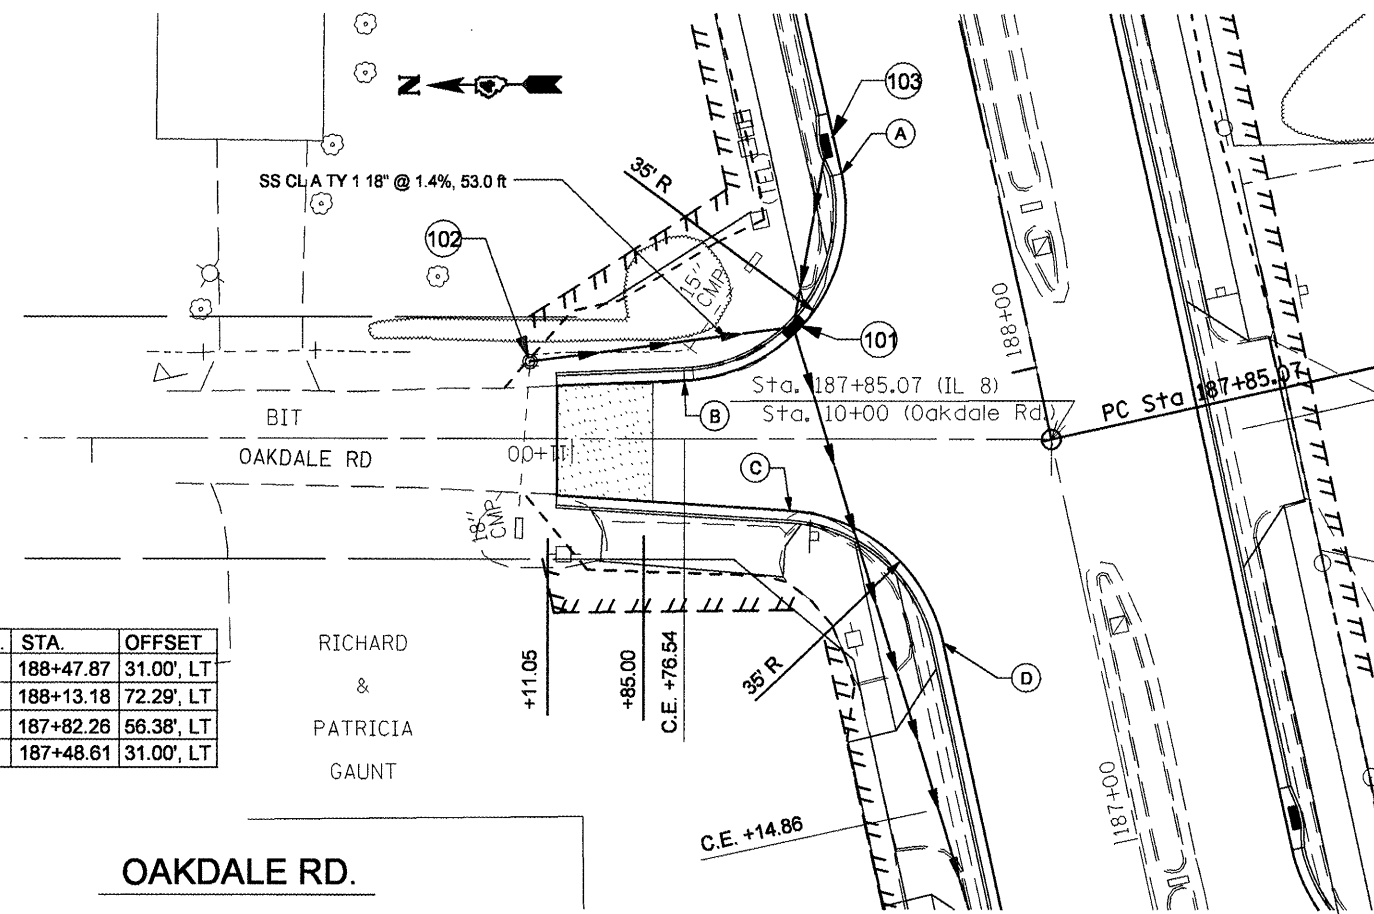


PTS.	STA.	OFFSET
A	190+22.00	31.00', RT
B	189+88.04	58.50', RT
C	189+56.09	72.85', RT
D	189+22.03	31.00', RT


WENDELL  
E.  
CARTER

MEADOW LN.

MEADOW LN.

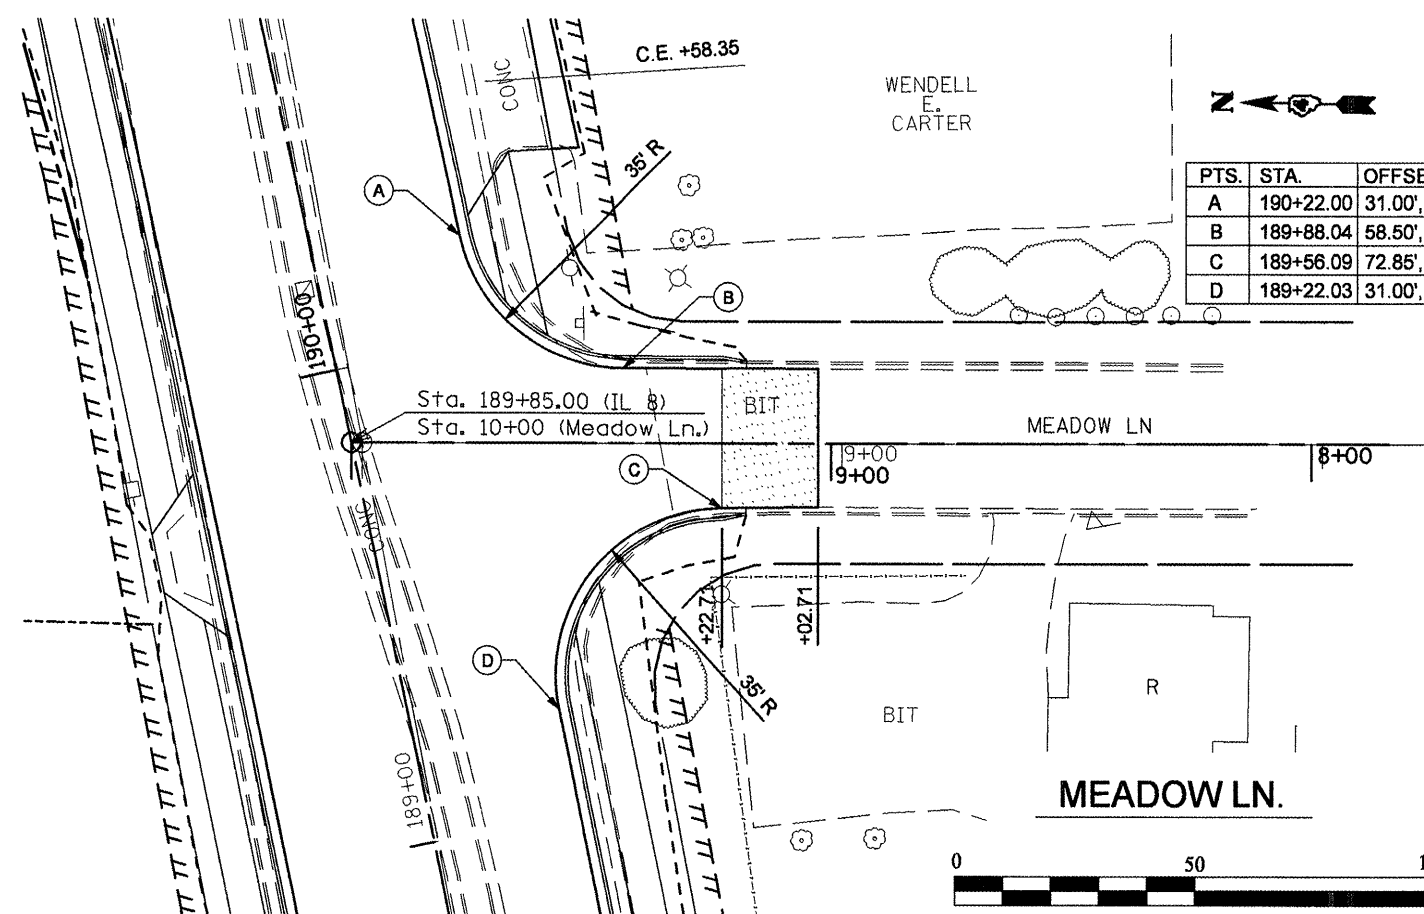 

PROFILE	DATE
BY	
REVISION	
SCOTTED	
GRADES	
CHECKED	
NO.	
NOTE BOOK	
FILE NAME	

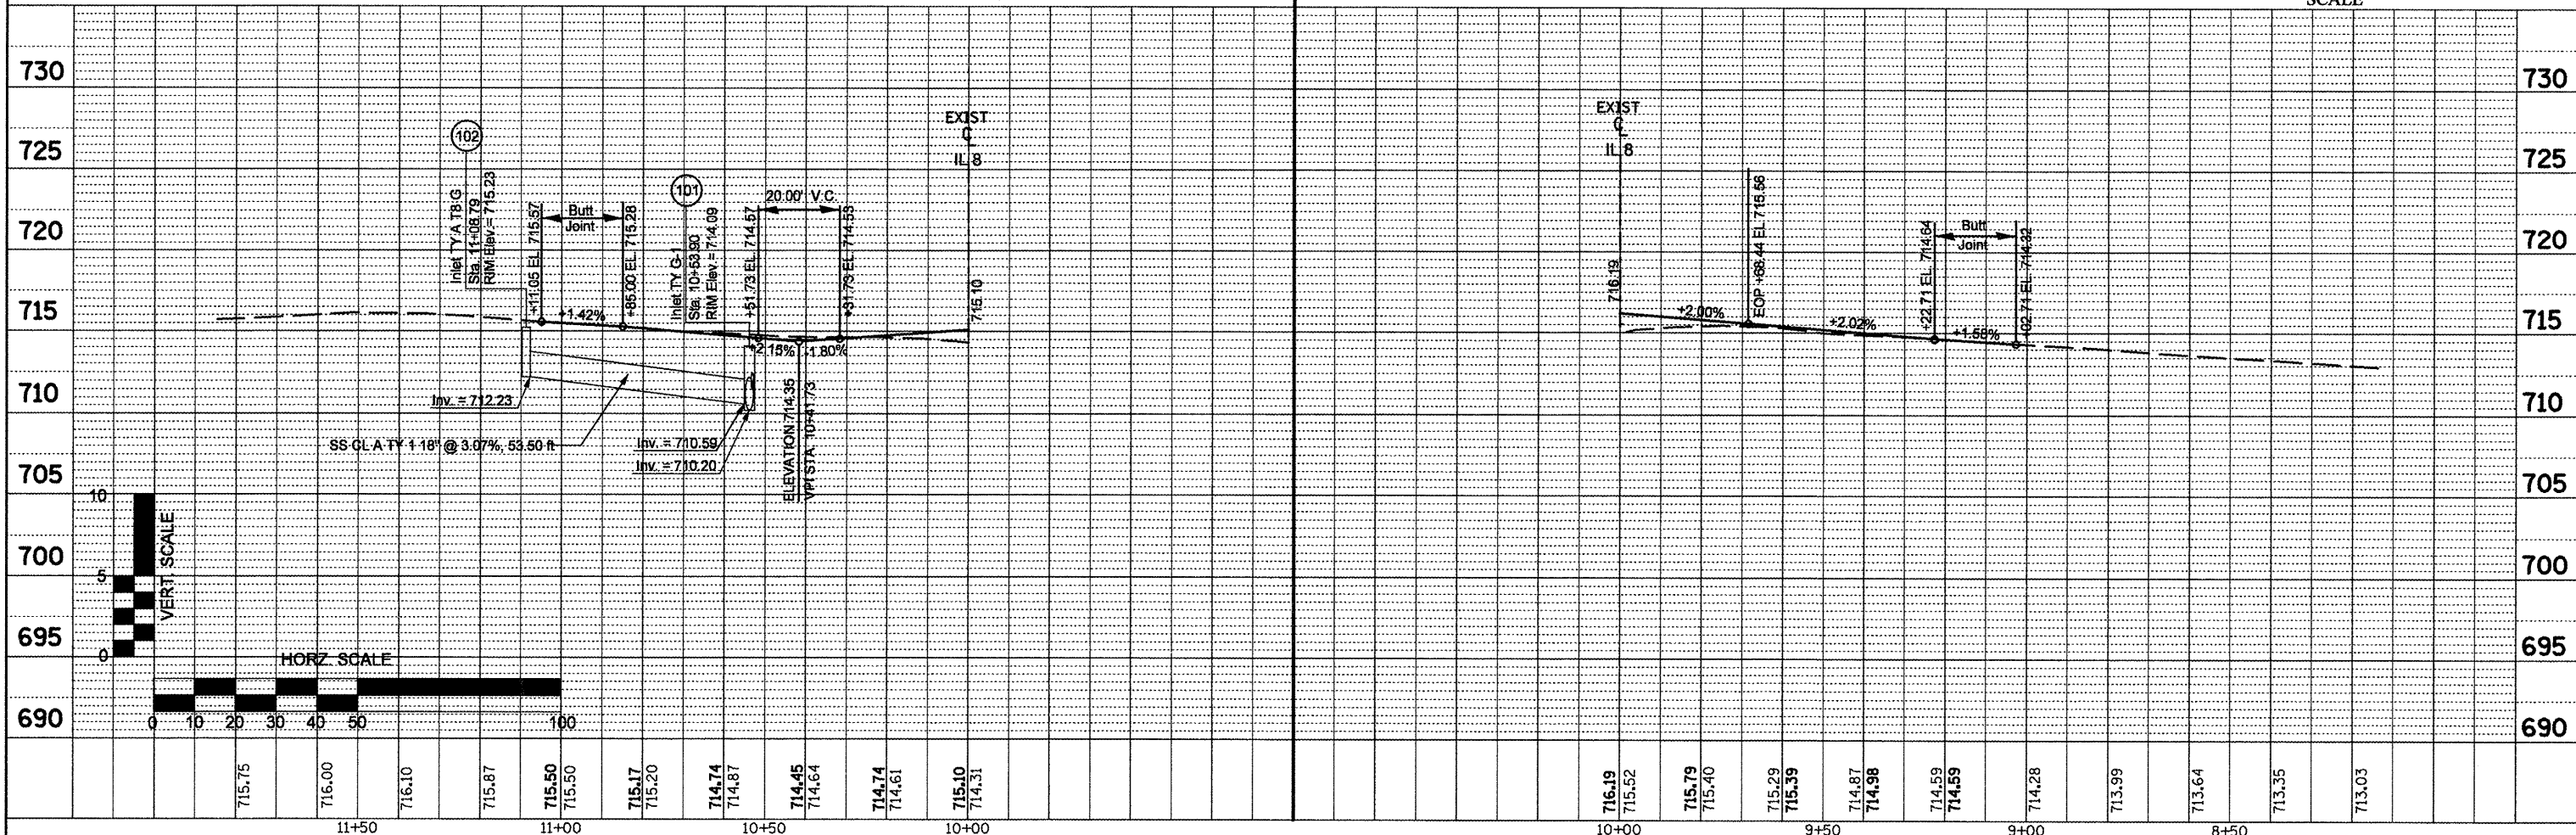

FILE NAME = int-detail2.dgn	USER NAME = crespole	DESIGNED -	REVISED -
		DRAWN -	REVISED -
		CHECKED -	REVISED -
		DATE -	REVISED -

STATE OF ILLINOIS  
DEPARTMENT OF TRANSPORTATION

OAKDALE RD. & MEADOW LN. PLAN AND PROFILE

SCALE: SHEET NO. OF SHEETS STA. TO STA.

F.A.P. RTE. 399	SECTION 36 R-8	COUNTY TAZEWELL	TOTAL SHEETS 429	SHEET NO. 133
CONTRACT NO. 68258				
FED. ROAD DIST. NO. 4 ILLINOIS FED. AID PROJECT				