





F.A.U. RTE.	SECTION	COUNTY	TOTAL SHEETS	SHEET NO.
8894	05-00073-01-PV	MADISON	68	22
STA. 92+50.00		TO STA. 103+79.86		
FED. ROAD DIST. NO. - ILLINOIS		FEDERAL AID PROJECT		

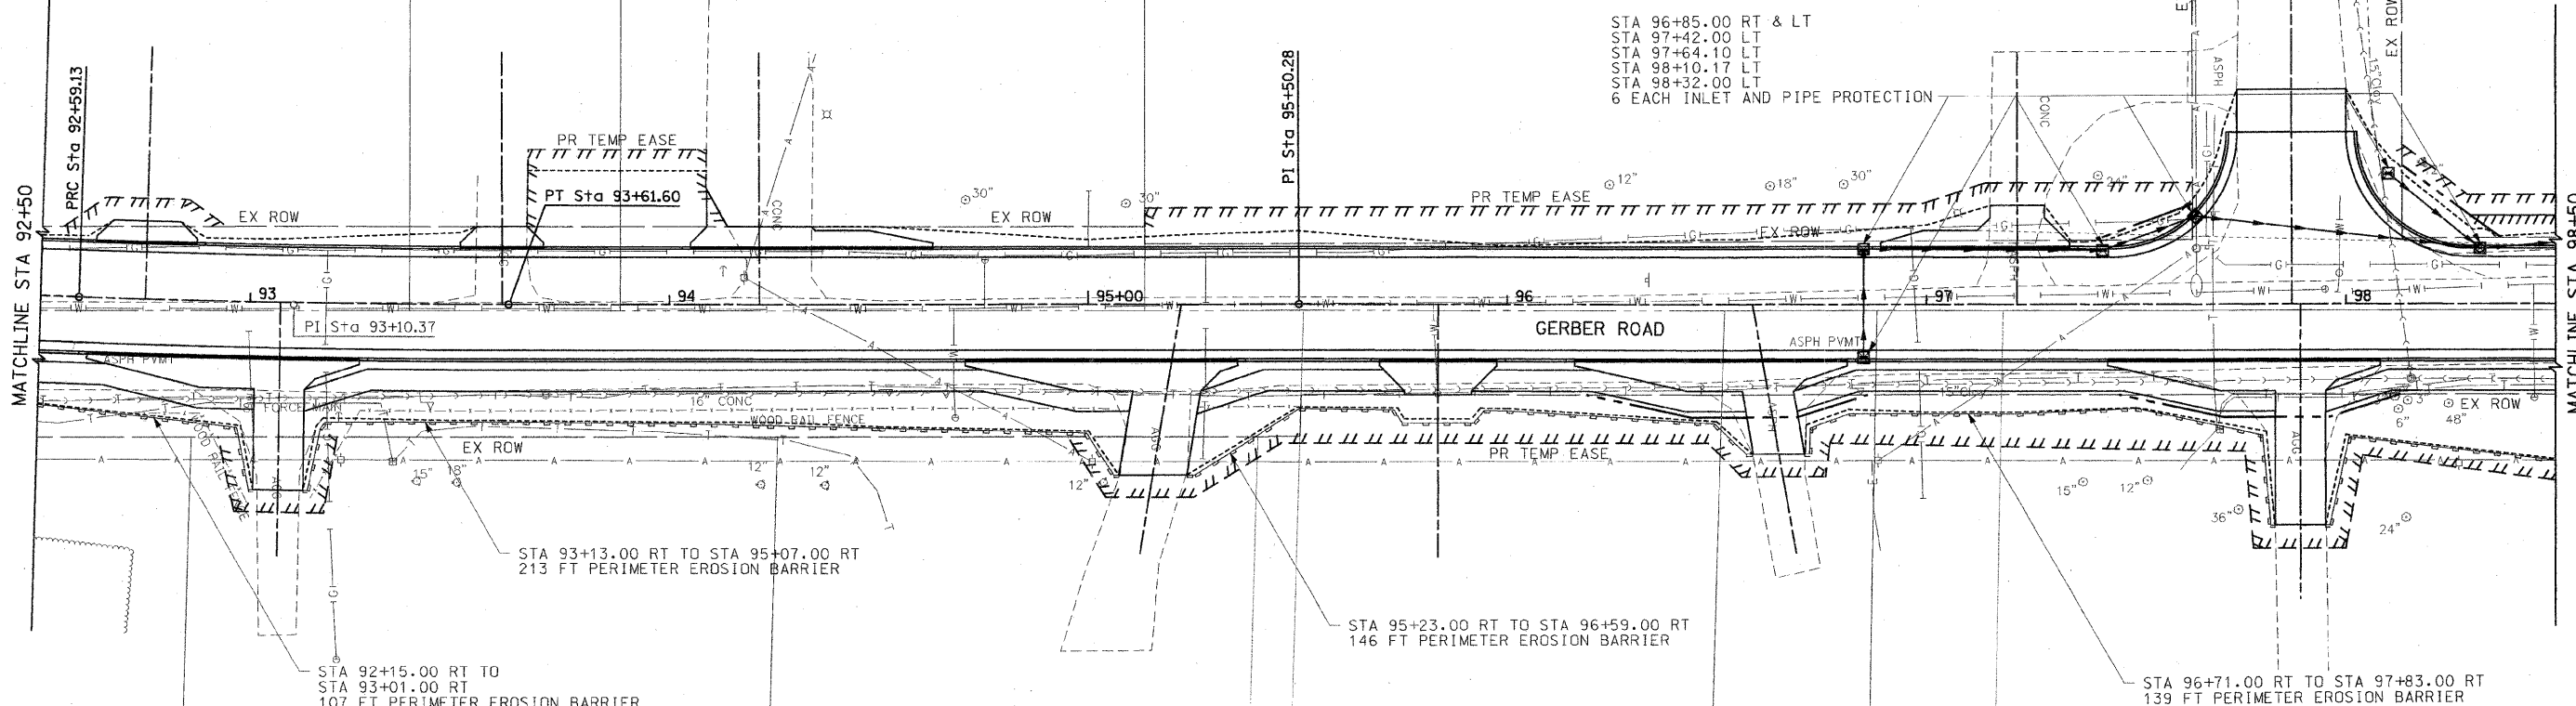

GRAPHIC SCALE

 

GRAPHIC SCALE

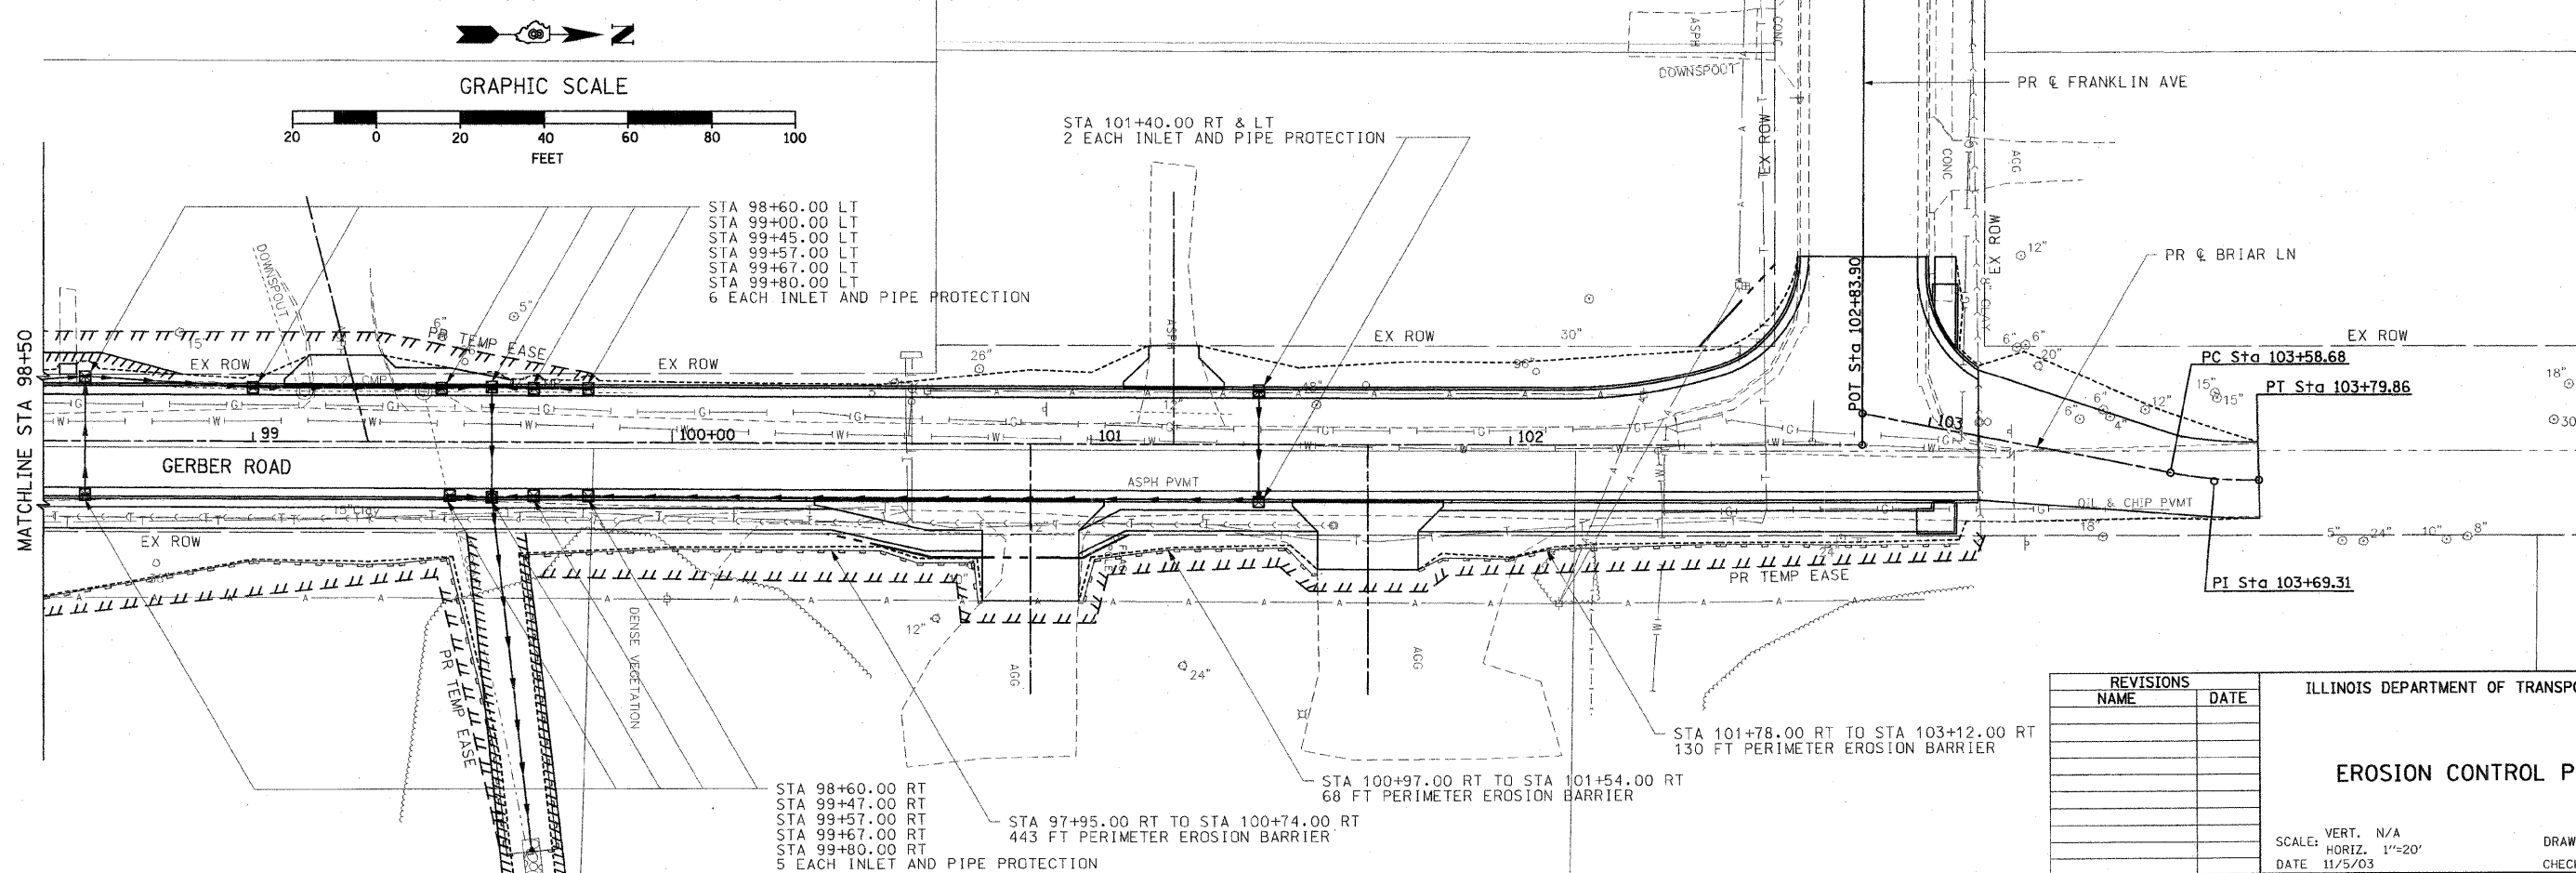 

REVISIONS	
NAME	DATE

ILLINOIS DEPARTMENT OF TRANSPORTATION

EROSION CONTROL PLAN

SCALE: VERT. N/A
 HORIZ. 1"=20'
 DATE 11/5/03

DRAWN BY AJK, RJM
 CHECKED BY JWB