



K:\Danville\p\0504203 Taxiway Extension\Draw\Sheets
 FILE: 20_TURFPLAN--REVISED.dwg
 LAYOUT: TURFPLAN
 UPDATE BY: dallen
 SURVEY BOOK #
 DATE: Mon 1/5/09 5:58pm
 XREF DWG: C:\info.dwg
 BASE_PROPOSED.dwg
 DNV--EXISTBASE.DWG
 DNV--EXISTBASE-1.dwg
 DanVEPBase.DWG

SUMMARY OF EARTHWORK		
STATION	CUT [SF]	FILL [SF]
279+00	0	0
279+50	0	434
280+00	65	267
280+50	92	79
281+00	0	718
281+50	0	1,262
282+00	0	1,249
282+50	0	2,066
283+00	0	1,260
283+30	0	963
283+50	0	889
284+00	0	772
284+50	0	620
285+00	0	486
285+50	18	386
286+00	126	370
286+50	250	337
287+00	173	21
287+50	0	0



- LEGEND**
- NEW SILT FENCE
 - NEW SEEDING & MULCHING
 - NEW SODDING 4'
 - NEW CONTOURS

REVISIONS		
NUMBER	BY	DATE

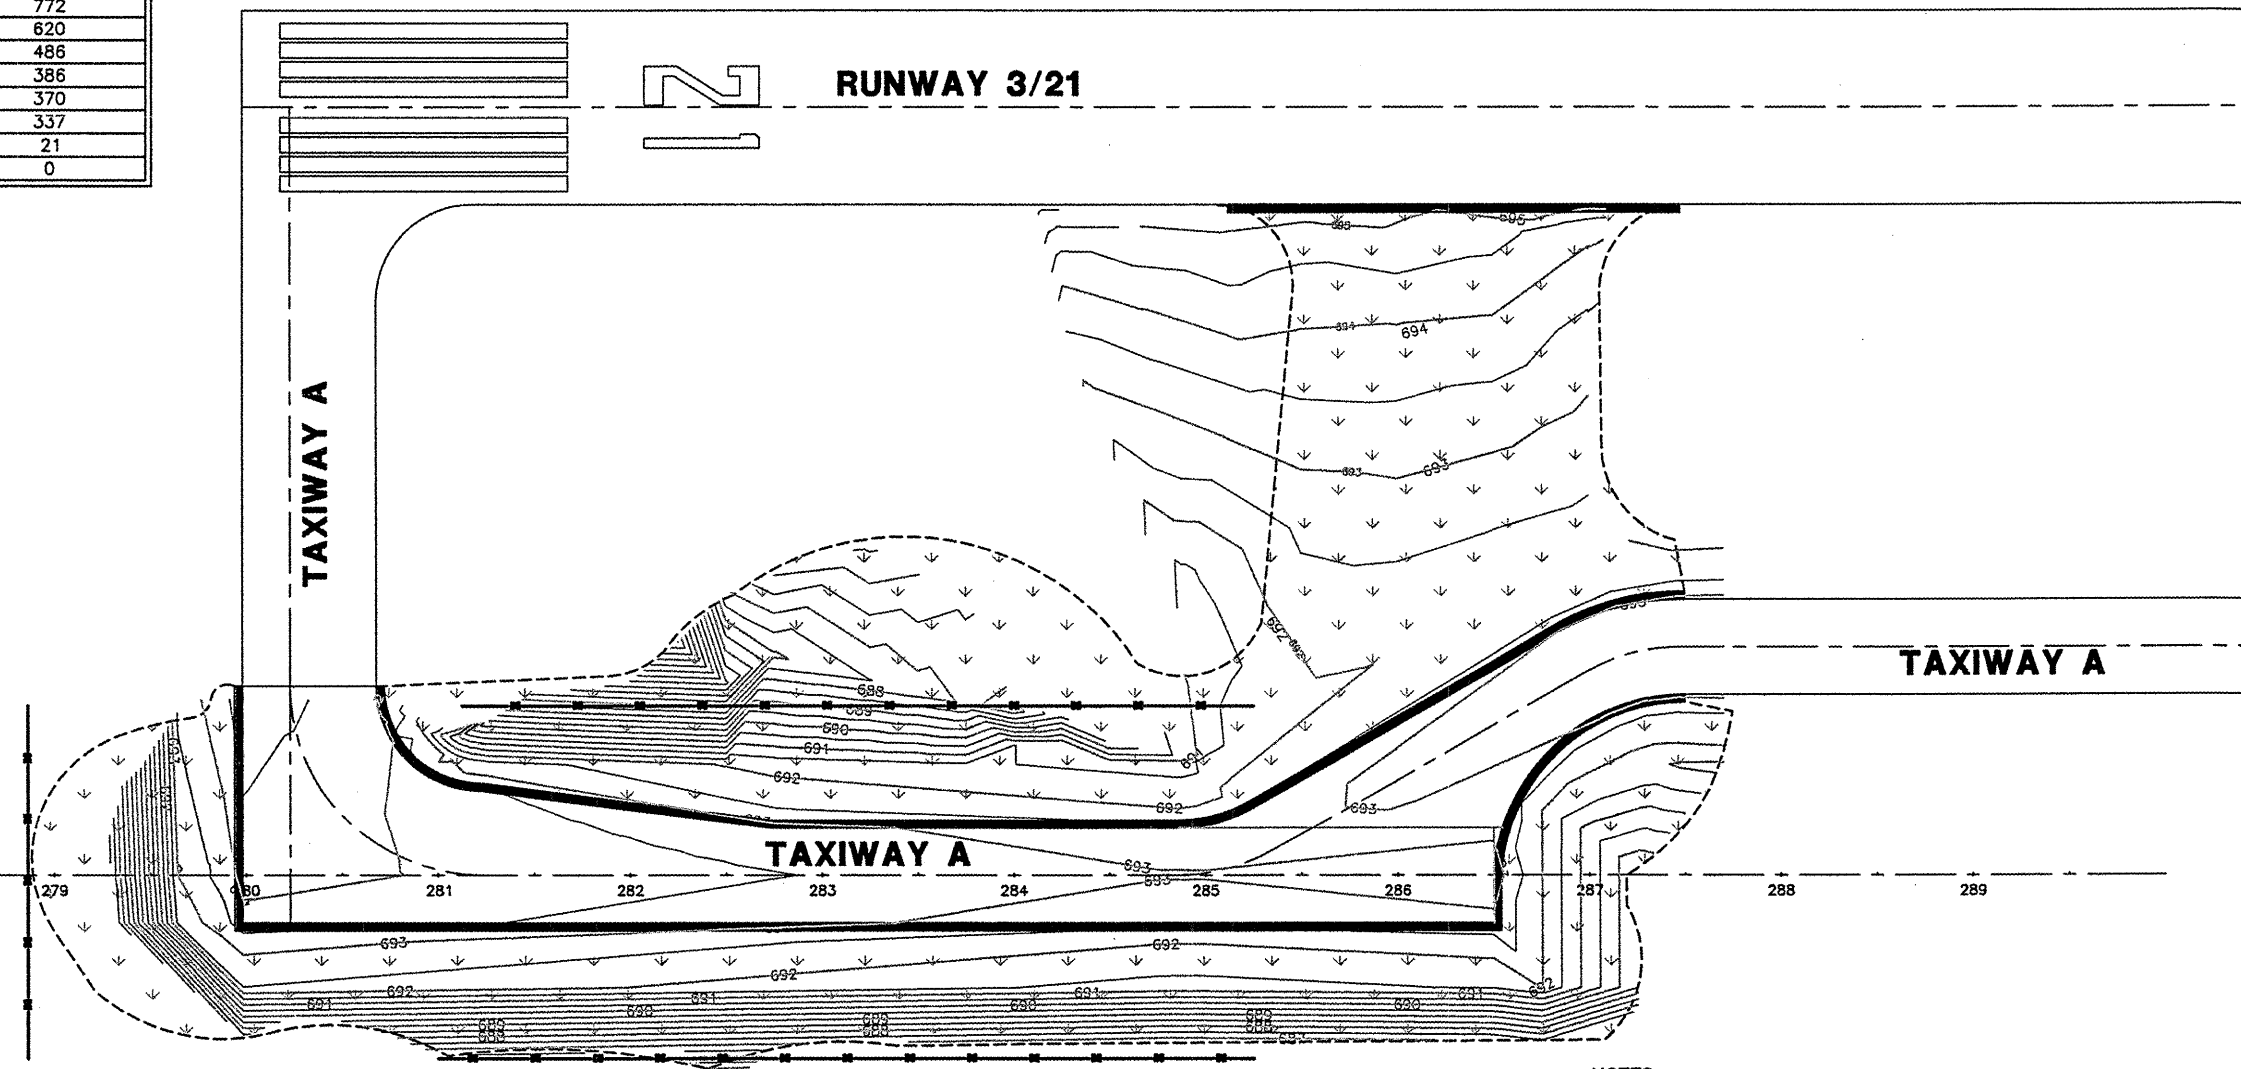 

VERMILLION COUNTY AIRPORT
DANVILLE, ILLINOIS
EXTEND PARALLEL TAXIWAY 600 FEET
TURFING PLAN

- NOTES:**
1. FINAL LOCATION OF SILT FENCE TO BE DETERMINED BY RESIDENT ENGINEER.
 2. 5000 S.Y. OF EXCELSIOR BLANKET INCLUDED IN PROJECT FOR USE IN AREAS DETERMINED BY THE RESIDENT ENGINEER.
 3. NEW MANHOLE, INLET AND EXISTING/RELOCATED FES TO BE PROTECTED FROM WATERBORNE SILTS UNTIL NEW TURF IS ESTABLISHED. SEE INLET PROTECTION DETAIL ON EROSION CONTROL DETAILS SHEET.
 4. NEW SOD, 4' WIDE, WILL BE PLACED ALONG THE EDGE OF THE NEW PAVEMENT AND ALONG THE EDGE OF EXISTING PAVEMENTS WHERE THE EXISTING TURF HAS BEEN DISTURBED. SOD WIDER THAN 4' IN WIDTH WILL BE SUBJECT TO NON-PAYMENT UNLESS ORDERED BY THE RESIDENT ENGINEER.

© Copyright CMT, Inc.
CMT
 CRAWFORD, MURPHY & TILLY, INC.
 CONSULTING ENGINEERS
 License No. 184-000618



DESIGN BY:	CBG
DRAWN BY:	DPA
CHECKED BY:	JEF
APPROVED BY:	JEF
DATE:	01/09/2009
JOB No:	05042-0300
ILLINOIS PROJECT DNV-3537	
A.I.P. PROJECT 3-17-0032-810	
SHEET 20 OF 26 SHEETS	