


STATE OF ILLINOIS
DEPARTMENT OF TRANSPORTATION
DIVISION OF HIGHWAYS
PROPOSED LOCAL AGENCY IMPROVEMENT
SAFE ROUTES TO SCHOOLS
TOWN OF CHATSWORTH SIDEWALK IMPROVEMENTS
SECTION 12-00002-00-SW
PROJECT NO. SRTS-4009(296)
LIVINGSTON COUNTY
JOB NO. C-93-005-15

INDEX OF SHEETS

COVER SHEET	1
QUANTITIES, NOTES AND LEGEND	2
PLAN & PROFILE REMOVALS	3-18
PLAN & PROFILE INSTALLATIONS	19-34
DETAILS	35-36

 

LOCATION MAP
NOT TO SCALE
— = IMPROVEMENT AREAS
VARIOUS ROUTES 5,600 FT (1.06 MILES)

UTILITY TYPE	NAME OF UTILITY	PHONE NUMBER
ELECTRIC	AMERENCIOS	618-236-6281
GAS	NICOR GAS	630-388-2362
WATER	TOWN OF CHATSWORTH	815-635-3095
TELEPHONE	FRONTIER COMMUNICATIONS	309-557-1376
CABLE TV	MEDIACOM INC.	309-274-1336
SANITARY	TOWN OF CHATSWORTH	815-635-3095



FUNCTIONAL CLASSIFICATION: URBAN ARTERIAL
ADT: 4TH STREET 1,250
OTHER STREETS <500
DESIGN SPEED: 30 MPH

ROUTE NO.	SECTION	COUNTY	TOTAL SHEETS	SHEET NO.
VARIOUS	12-00002-00-SW	LIVINGSTON	36	1
PROJECT NO. SRTS-4009(296)		ILLINOIS	CONTRACT NO. 87576	



LOCATION OF SECTION INDICATED THIS: -

APPROVED Dec 12, 2014
DATE: Richard Puma
TOWN PRESIDENT, TOWN OF CHATSWORTH

PASSED 12/18/2014
DATE: David B. E.
DISTRICT 3 ENGINEER OF LOCAL ROADS & STREETS

RELEASING FOR BID
BASED ON LIMITED
REVIEW 12/18/2014
DATE: Paul A. Lott
DEPUTY DIRECTOR OF HIGHWAYS, REGION 2 ENGINEER

THESE PLANS WERE PREPARED BY ME OR A FULL-TIME MEMBER
OF MY STAFF WORKING UNDER MY PERSONAL SUPERVISION.

Cl Ne
CONRAD S. MOORE
I.R.P.E. #062-059181
EXP. DATE: 11-30-15
DATE: 12/12/14



ANDREWS
ENGINEERING, INC.
215 W. Washington Street, Pontiac, IL 61764
Tel (815) 842-2042 Fax (815) 842-2159
Springfield, IL • Naperville, IL • Indianapolis, IN • Warrenton, MO



TOWN OF CHATSWORTH SIDEWALK IMPROVEMENTS
COVER SHEET
PLANS PREPARED FOR
TOWN OF CHATSWORTH
CHATSWORTH, LIVINGSTON COUNTY, ILLINOIS

DATE:
DECEMBER 2014
PROJECT ID:
2006-5195014\0002
SHEET NUMBER:

SUMMARY OF QUANTITIES

CODE NUMBER	ITEM	UNIT OF MEASURE	QUANTITY
* 20200100	EARTH EXCAVATION	CU YD	85
20400800	FURNISH EXCAVATION	CU YD	22.5
* 21101615	TOPSOIL FURNISH AND PLACE, 4"	SQ YD	529
* 25000100	SEEDING, CLASS 1	ACRE	0.11
* 25000400	NITROGEN FERTILIZER NUTRIENT	POUND	10
* 25000500	PHOSPHORUS FERTILIZER NUTRIENT	POUND	10
* 25000600	POTASSIUM FERTILIZER NUTRIENT	POUND	10
25100115	MULCH, METHOD 2	ACRE	0.11
* 40200800	AGGREGATE SURFACE COURSE, TYPE B	TON	21.5
40201000	AGGREGATE FOR TEMPORARY ACCESS	TON	100
* 42300200	PCC DRIVEWAY PAVEMENT, 6 INCH	SQ YD	345
* 42400100	PCC SIDEWALK, 4 INCH	SQ FT	19339
* 42400800	DETECTABLE WARNINGS	SQ FT	488
* 44000200	DRIVEWAY PAVEMENT REMOVAL	SQ YD	345
44000600	SIDEWALK REMOVAL	SQ FT	19454
50105220	PIPE CULVERT REMOVAL	FOOT	84
* 542C0226	PIPE CULVERTS, CL C, TYPE 1, 21"	FOOT	8
542D0211	PIPE CULVERTS, CL D, TYPE 1, 6"	FOOT	16
542D0213	PIPE CULVERTS, CL D, TYPE 1, 8"	FOOT	48
542D0215	PIPE CULVERTS, CL D, TYPE 1, 10"	FOOT	6
542D0217	PIPE CULVERTS, CL D, TYPE 1, 12"	FOOT	22
67100100	MOBILIZATION	L SUM	1
X7010216	TRAF CONT & PROT SPL	L SUM	1
Z0013798	CONSTRUCTION LAYOUT	L SUM	1

* SPECIAL PROVISION
CONSTRUCTION FUND CODE: 0021

APPLICABLE HIGHWAY STANDARDS

00001-06
424001-08
701501-06
701801-05
701901-04
720006-04

REMOVAL LEGEND

	PCC REMOVAL
	AGGREGATE REMOVAL
	HMA REMOVAL

INSTALLATION LEGEND

	4" PCC SIDEWALK (4')
	4" PCC SIDEWALK (5')
	6" PCC DRIVEWAY (5')
	6" PCC DRIVEWAY (6')
	6" PCC DRIVEWAY (4')
	DETECTABLE WARNINGS

- ALL CONSTRUCTION SHALL BE IN ACCORDANCE WITH THE ILLINOIS DEPARTMENT OF TRANSPORTATION STANDARD SPECIFICATIONS FOR ROAD AND BRIDGE CONSTRUCTION, ADOPTED JANUARY 1, 2012
- UNDERGROUND UTILITIES HAVE BEEN PLOTTED FROM AVAILABLE SURVEYS AND RECORDS AND THEIR LOCATION MUST BE CONSIDERED APPROXIMATE ONLY. IT IS POSSIBLE THERE MAY BE OTHERS, THE EXISTENCE OF WHICH IS NOT PRESENTLY KNOWN OR SHOWN. IT IS THE CONTRACTOR'S RESPONSIBILITY TO DETERMINE THEIR EXISTENCE AND EXACT LOCATION AND TO AVOID DAMAGE THERETO. FIELD LOCATIONS OF UNDERGROUND FACILITIES MAY BE OBTAINED BY CALLING THE JULIE SYSTEM AT 800-892-0123 AND PROVIDING 48 HOURS ADVANCE NOTICE. AGENCIES KNOWN TO HAVE FACILITIES WITHIN THE PROJECT LIMITS ARE LISTED ON THE COVER SHEET.
- THE UTILITY COMPANIES LISTED ON THE COVER SHEET MAY HAVE FACILITIES LOCATED WITHIN THE LIMITS OF CONSTRUCTION WHICH MAY REQUIRE ADJUSTMENT, RELOCATION, OR REMOVAL. IT IS UNDERSTOOD AND AGREED THAT THE CONTRACTOR HAS TAKEN THIS FACT INTO CONSIDERATION IN PREPARING HIS/HER BID AND NO ADDITIONAL COMPENSTATION WILL BE ALLOWED FOR ANY DELAYS OR INCONVENIENCE CAUSED BY SAME.
- THE TOP 4 INCHES OF ALL NECESSARY BACKFILL SHALL BE FREE FROM ANY ROCKS OR FOREIGN DEBRIS.
- ALL PROPOSED EMBANKMENT SHALL BE BENCHED INTO THE EXISTING SLOPES TO THE SATISFACTION OF THE ENGINEER.
- THE CONTRACTOR SHALL VERIFY ALL DIMENSIONS AND CONDITIONS IN THE FIELD PRIOR TO ORDERING MATERIALS AND CONSTRUCTION.
- THE CONTRACTOR SHALL BE AWARE THAT NO EASEMENTS HAVE BEEN ACQUIRED FOR THE SUBJECT IMPROVEMENTS AND SHALL KEEP ALL OPERATIONS CONFINED TO EXISTING R.O.W.
- THE CONTRACTOR SHALL PROVIDE A SAW CUT AT THE EDGE OF PAVEMENT AND/OR EXISTING CONCRETE TO PROVIDE A SMOOTH EDGE TO CONSTRUCT ALL PROPOSED SIDEWALK AND SIDEWALK RAMPS. THE COST OF SAWING THIS EDGE SHALL BE INCLUDED IN THE COST OF THE PROPOSED SIDEWALK. THE SAW CUT SHALL PROVIDE A NEAT STRAIGHT LINE AND CARE SHALL BE TAKEN BY THE CONTRACTOR SO A NOT TO DAMAGE THE REMAINING PAVEMENT DIRECTLY ADJACENT TO THE PAVEMENT TO BE REMOVED. ANY DAMAGE SHALL BE REPAIRED AT THE CONTRACTOR'S EXPENSE.
- THE FOLLOWING RATES OF APPLICATION HAVE BEEN USED IN CALCULATING PLAN QUANTITIES:

APPLICATION RATES
MULCH METHOD 2 2 TONS/ACRE

NITROGEN FERTILIZER NUTRIENT 90 LBS/ACRE
PHOSPHORUS FERTILIZER NUTRIENT 90 LBS/ACRE
POTASSIUM FERTILIZER NUTRIENT 90 LBS/ACRE
- "ROAD CONSTRUCTION AHEAD" SIGNS SHALL BE PLACED AT THE BEGINNING AND END OF THE PROJECT AND AT THE INTERSECTING SIDE ROADS AND WILL BE INCLUDED IN THE TRAFFIC CONTROL PAY ITEMS. ALL CONSTRUCTION SIGNS SHALL BE FLUORESCENT ORANGE 48" X 48".
- ALL AREAS DISTURBED FOR ANY REASONWITHIN THE CONSTRUCTION LIMITS SHALL BE SEEDED WITH CLASS 1 SEEDING. NUTRIENTS SHALL BE APPLIED ACCORDING TO ARTICLE 250.04. MULCH METHOD 2 SHALL BE APPLIED ACCORDING TO ARTICLE 251.03. AREAS DISTURBED BEYOND THE CONSTRUCTION LIMITS SHALL BE SEEDED BY THE CONTRACTOR AT HIS/HER OWN EXPENSE. THE CONSTRUCTION LIMITS ASSUME A 3-INCH WIDE STRIP ON EITHER SIDE OF THE PROPOSED SIDEWALK, OR 6-INCHES TOTAL THAT IS ELIGIBLE FOR PAYMENT.
- THE CONTRACTOR SHALL COORDINATE WITH RESIDENTS PRIOR TO REMOVAL AND REPLACEMENT OF DRIVEWAYS. AN ESTIMATED 150 TONS OF AGGREGATE FOR TEMPORARY ACCESS HAS BEEN INCLUDED IN THE PLANS FOR THE PURPOSE OF MAINTAINING ACCESS TO PRIVATE PROPERTY AND LOCAL TRAFFIC THROUGHOUT THE CONSTRUCTION OPERATIONS.
- LANSCAPING ITEMS WITHIN THE LIMITS OF CONSTRUCTION WHICH MUST BE REMOVED SHALL BE SALVAGED FOR RE-USE OR DISPOSAL AS DIRECTED BY THE ENGINEER. REMOVAL AND/OR SALVAGE OF LANDSCAPING ITEMS SHALL BE INCLUDED IN THE COST OF THE CONTRACT.
- AGGREGATE REMOVED WITHIN THE LIMTS OF CONSTRUCTION MAY BE RE-USED FOR AGGREGATE SURFACE COURSE AT THE DISCRETION OF THE ENGINEER.
- ALL EXISTING SIGNS WHICH INTERFERE WITH THE IMPROVEMENTS NOT NOTED FOR REMOVAL SHALL BE REMOVED AND REINSTALLED AT THEIR PERMANENT LOCATIONS AS DIRECTED BY THE ENGINEER IN THE FIELD. THIS WORK SHALL BE INCLUDED IN THE COST OF THE CONTRACT.

ROUTE NO.	SECTION	COUNTY	TOTAL SHEETS	SHEET NO.
VARIOUS	12-00002-00-SW	LIVINGSTON	36	2
PROJECT NO. SRTS-4009(296)		ILLINOIS	CONTRACT NO. 87576	


ANDREWS
ENGINEERING, INC.
215 W. Washington Street, Pontiac, IL 61764
Tel (815) 842-2042 Fax (815) 842-2159
Springfield, IL • Indianapolis, IN • Warrenton, MO

APPROVED BY: CSM DESIGNED BY: CSM DRAWN BY: AWD

TOWN OF CHATSWORTH SIDEWALK IMPROVEMENTS
QUANTITIES AND NOTES
PLANS PREPARED FOR
TOWN OF CHATSWORTH
CHATSWORTH, LIVINGSTON COUNTY, ILLINOIS

DATE:
DECEMBER 2014
PROJECT ID:
2006-519S014\0002
SHEET NUMBER:
2

© 2014 Andrews Engineering, Inc.

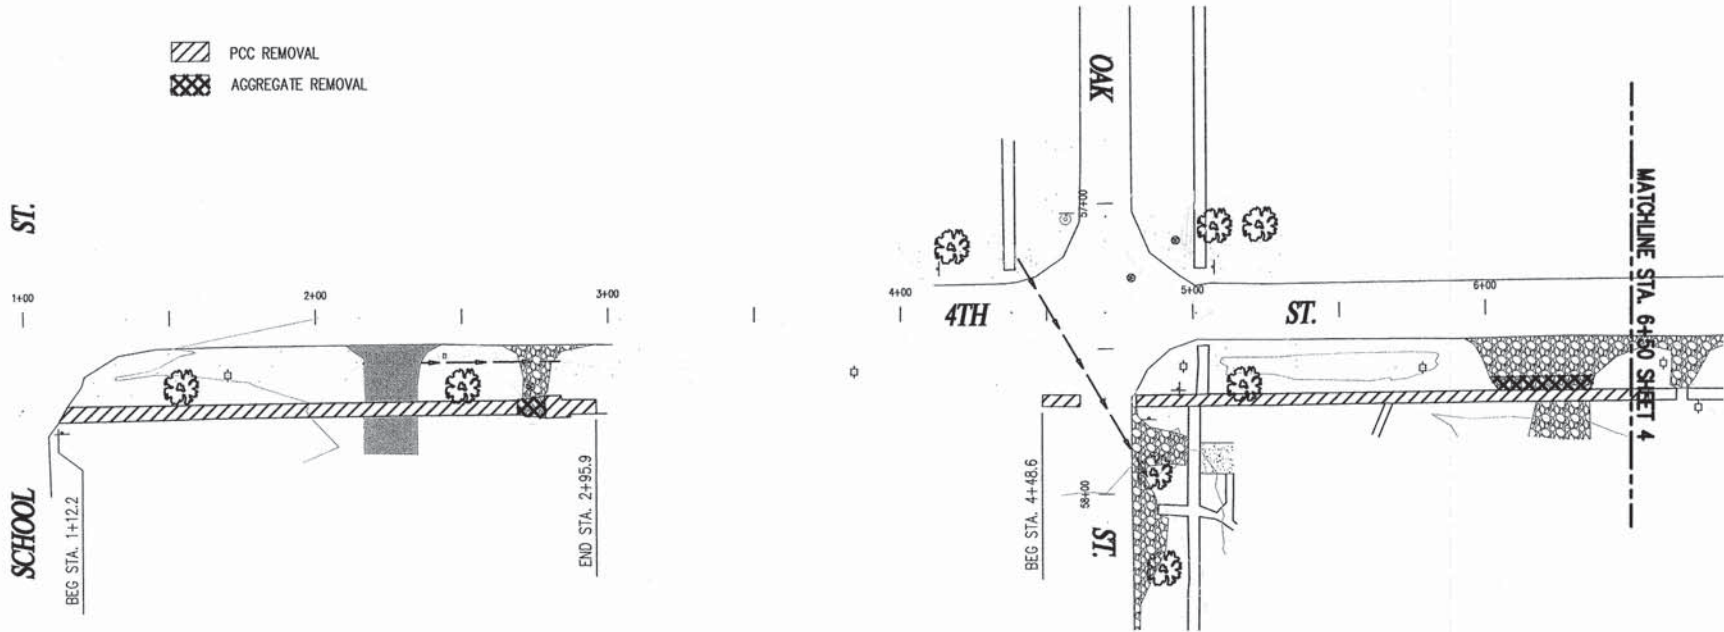

NOTE: SEE SHEETS 9 THRU 11
FOR OAK STREET PLAN VIEW.

ROUTE NO.	SECTION	COUNTY	TOTAL SHEETS	SHEET NO.
VARIOUS	12-00002-00-SW	LIVINGSTON	36	3
PROJECT NO. SRTS-4009(296)		ILLINOIS	CONTRACT NO. 87576	

4TH ST. REMOVALS

TOWN OF CHATSWORTH SIDEWALK IMPROVEMENTS
PLAN SHEET

PLANS PREPARED FOR
TOWN OF CHATSWORTH

CHATSWORTH, LIVINGSTON COUNTY, ILLINOIS





ANDREWS
ENGINEERING, INC.

215 W. Washington Street, Pontiac, IL 61764
Tel (815) 842-2042 Fax (815) 842-2159
Springfield, IL • Naperville, IL • Indianapolis, IN • Warrenton, MO

DATE:	DECEMBER 2014
PROJECT ID:	2006-519S014\0002
SHEET NUMBER:	

3

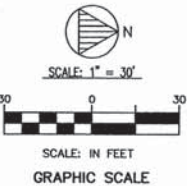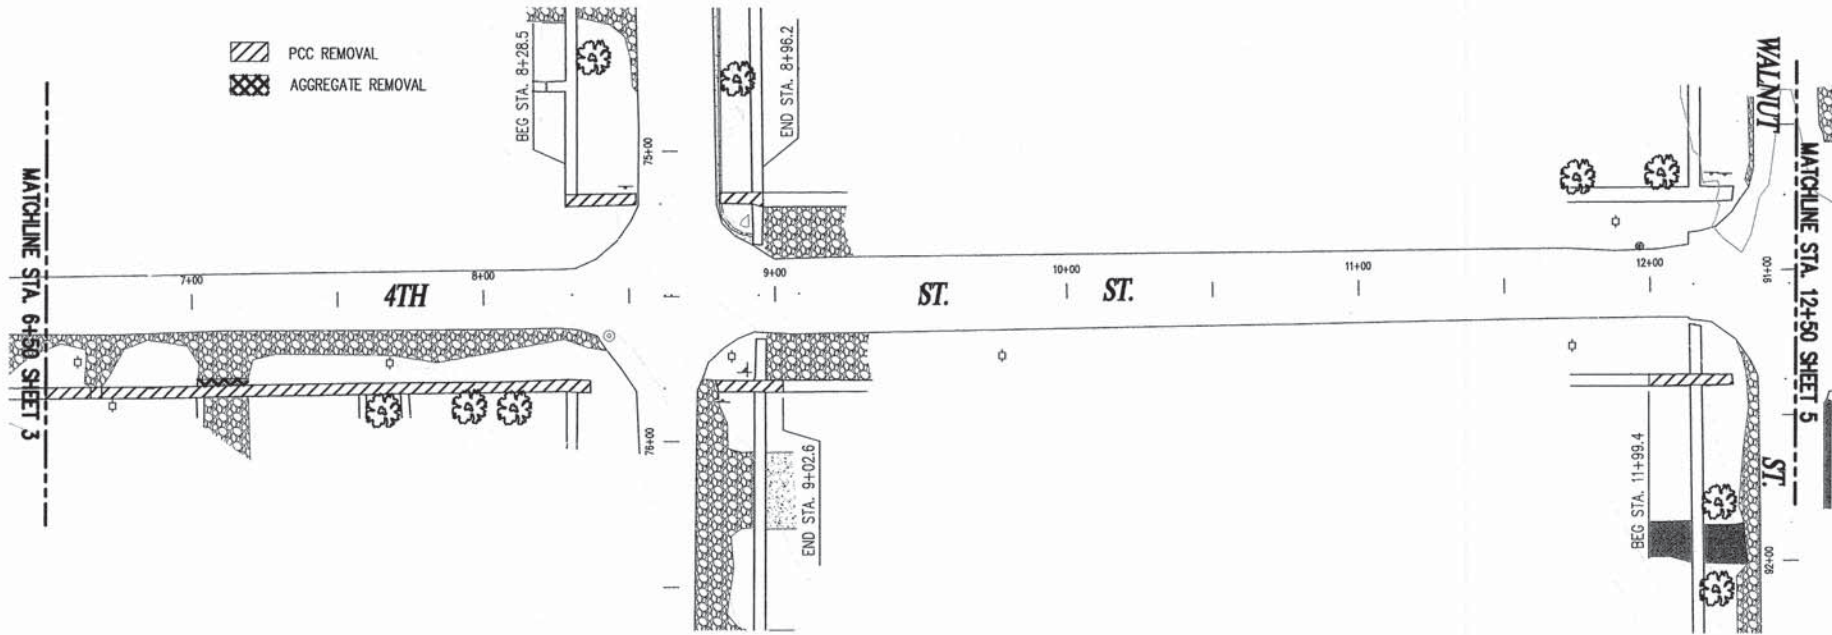

NOTE: SEE SHEETS 12 AND 13 FOR ELM STREET PLAN VIEW.

ROUTE NO.	SECTION	COUNTY	TOTAL SHEETS	SHEET NO.
VARIOUS	12-00002-00-SW	LIVINGSTON	36	4
PROJECT NO. SRTS-4009(296)		ILLINOIS	CONTRACT NO. 67576	




**ANDREWS
ENGINEERING, INC.**
215 W. Washington Street, Pontiac, IL 61764
Tel (815) 842-2042
Springfield, IL • Naperville, IL • Indianapolis, IN • Warrenton, MO

APPROVED BY: CSM
DESIGNED BY: CSM
DRAWN BY: AWD

4TH ST. REMOVALS
TOWN OF CHATSWORTH SIDEWALK IMPROVEMENTS
PLAN AND PROFILE SHEET
PLANS PREPARED FOR
TOWN OF CHATSWORTH
CHATSWORTH, LIVINGSTON COUNTY, ILLINOIS

DATE:	DECEMBER 2014
PROJECT ID:	2006-519S014\0002
SHEET NUMBER:	

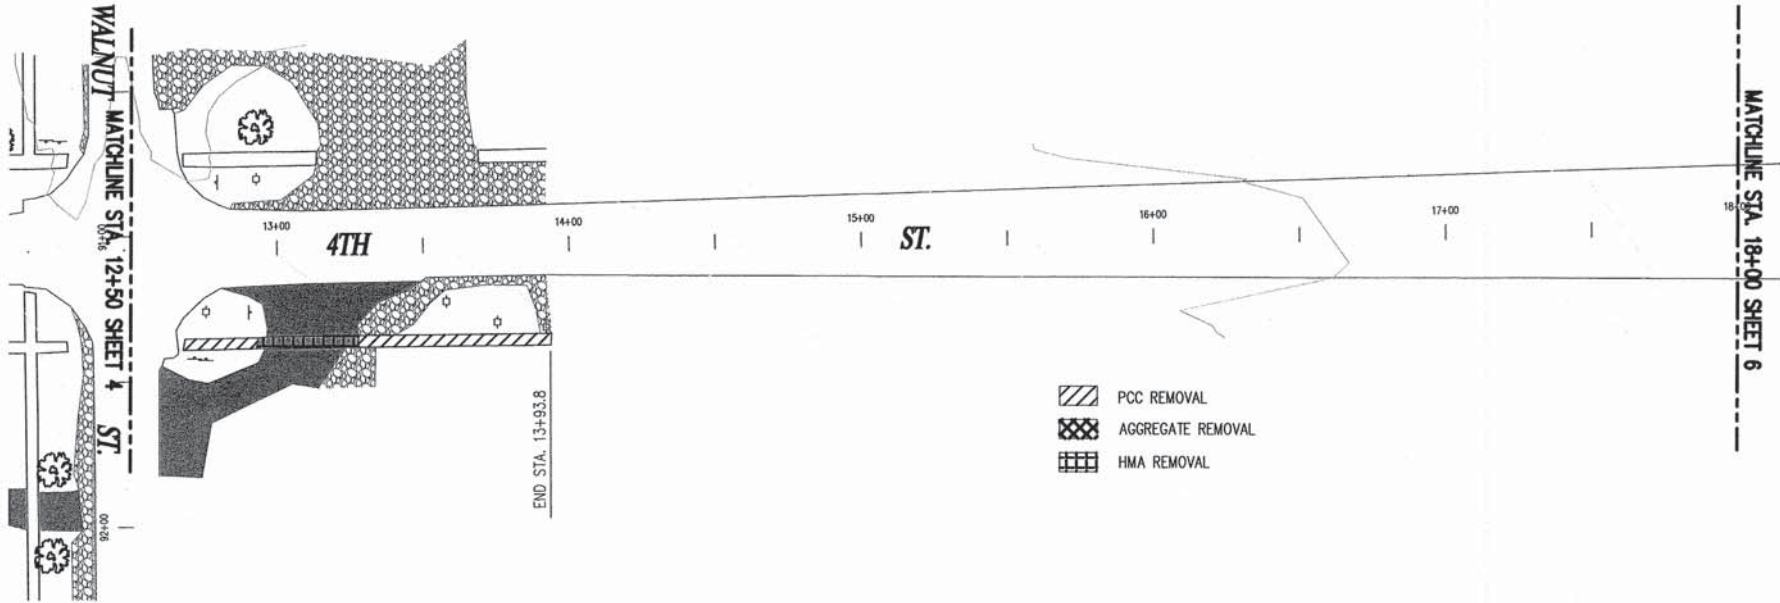

NOTE: SEE SHEETS 14 AND 15
FOR WALNUT STREET PLAN VIEW.

ROUTE NO.	SECTION	COUNTY	TOTAL SHEETS	SHEET NO.
VARIOUS	12-00002-00-SW	LIVINGSTON	36	5
PROJECT NO. SRTS-4009(296)		ILLINOIS	CONTRACT NO. 87576	

4TH ST. REMOVALS


TOWN OF CHATSWORTH SIDEWALK IMPROVEMENTS
PLAN AND PROFILE SHEET
PLANS PREPARED FOR
TOWN OF CHATSWORTH
CHATSWORTH, LIVINGSTON COUNTY, ILLINOIS

DATE:	DECEMBER 2014
PROJECT ID:	2006-519S014\0002
SHEET NUMBER:	




**ANDREWS
ENGINEERING, INC.**
215 W. Washington Street, Pontiac, IL 61764
Tel (815) 842-2042 Fax (815) 842-2159
Springfield, IL • Naperville, IL • Indianapolis, IN • Warrenton, MO

APPROVED BY: CSM DESIGNED BY: CSM DRAWN BY: AWD

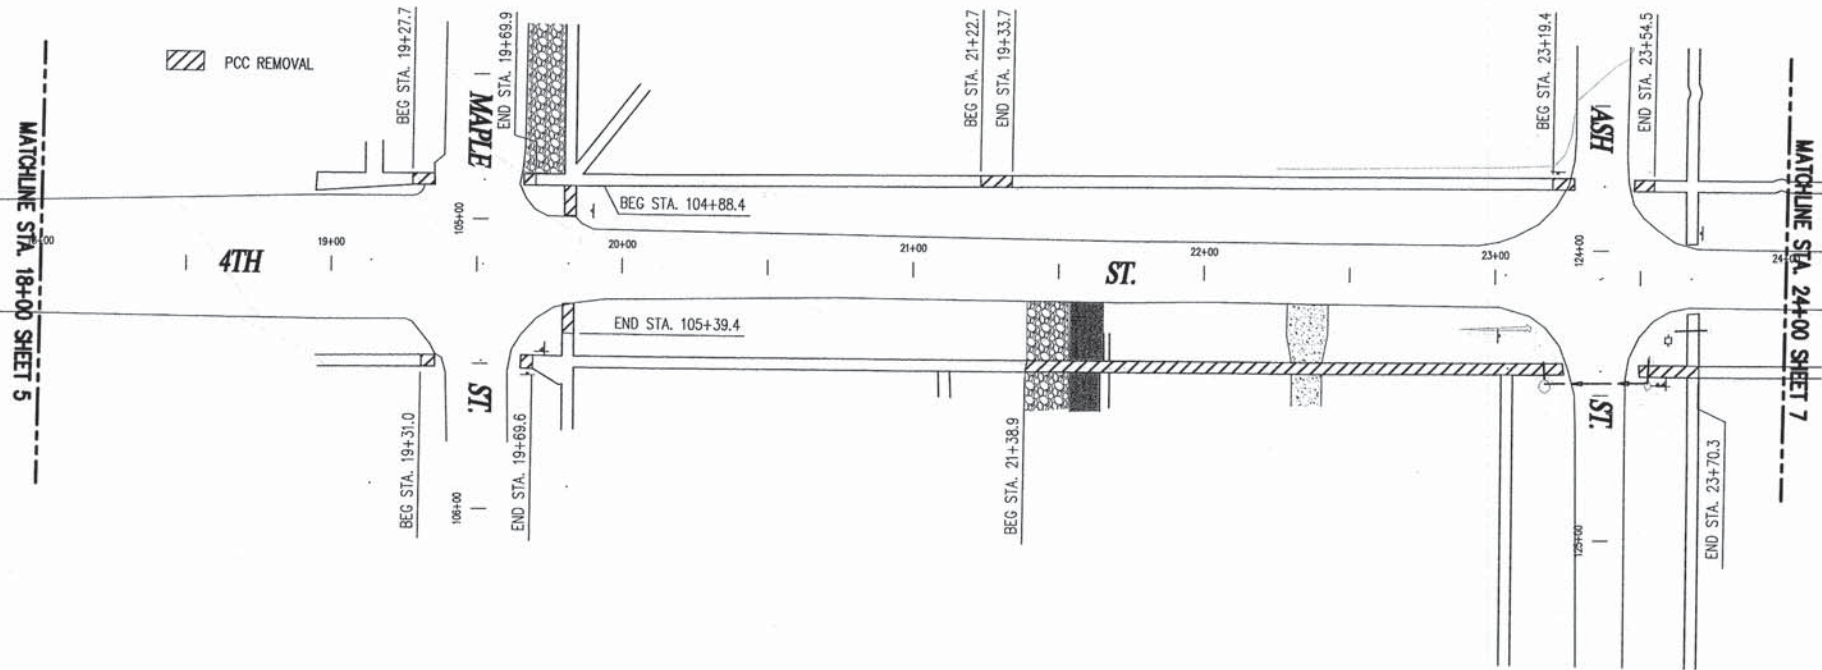

ROUTE NO.	SECTION	COUNTY	TOTAL SHEETS	SHEET NO.
VARIOUS	12-00002-00-SW	LIVINGSTON	36	6
PROJECT NO. SRTS-4009(296)		ILLINOIS	CONTRACT NO. 87576	

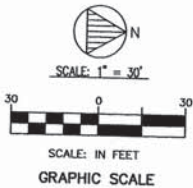

4TH ST. REMOVALS

TOWN OF CHATSWORTH SIDEWALK IMPROVEMENTS
PLAN AND PROFILE SHEET

PLANS PREPARED FOR
TOWN OF CHATSWORTH

CHATSWORTH, LIVINGSTON COUNTY, ILLINOIS

DATE:	DECEMBER 2014
PROJECT ID:	2006-519S014\0002
SHEET NUMBER:	



6

NOTE: SEE SHEET 16
FOR ASH STREET PLAN
VIEW.

ANDREWS
ENGINEERING, INC.

215 W. Washington Street, Pontiac, IL 61764
Tel (815) 842-2042
Springfield, IL • Naperville, IL • Indianapolis, IN • Warrenton, MO



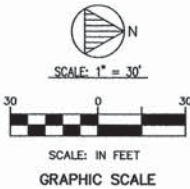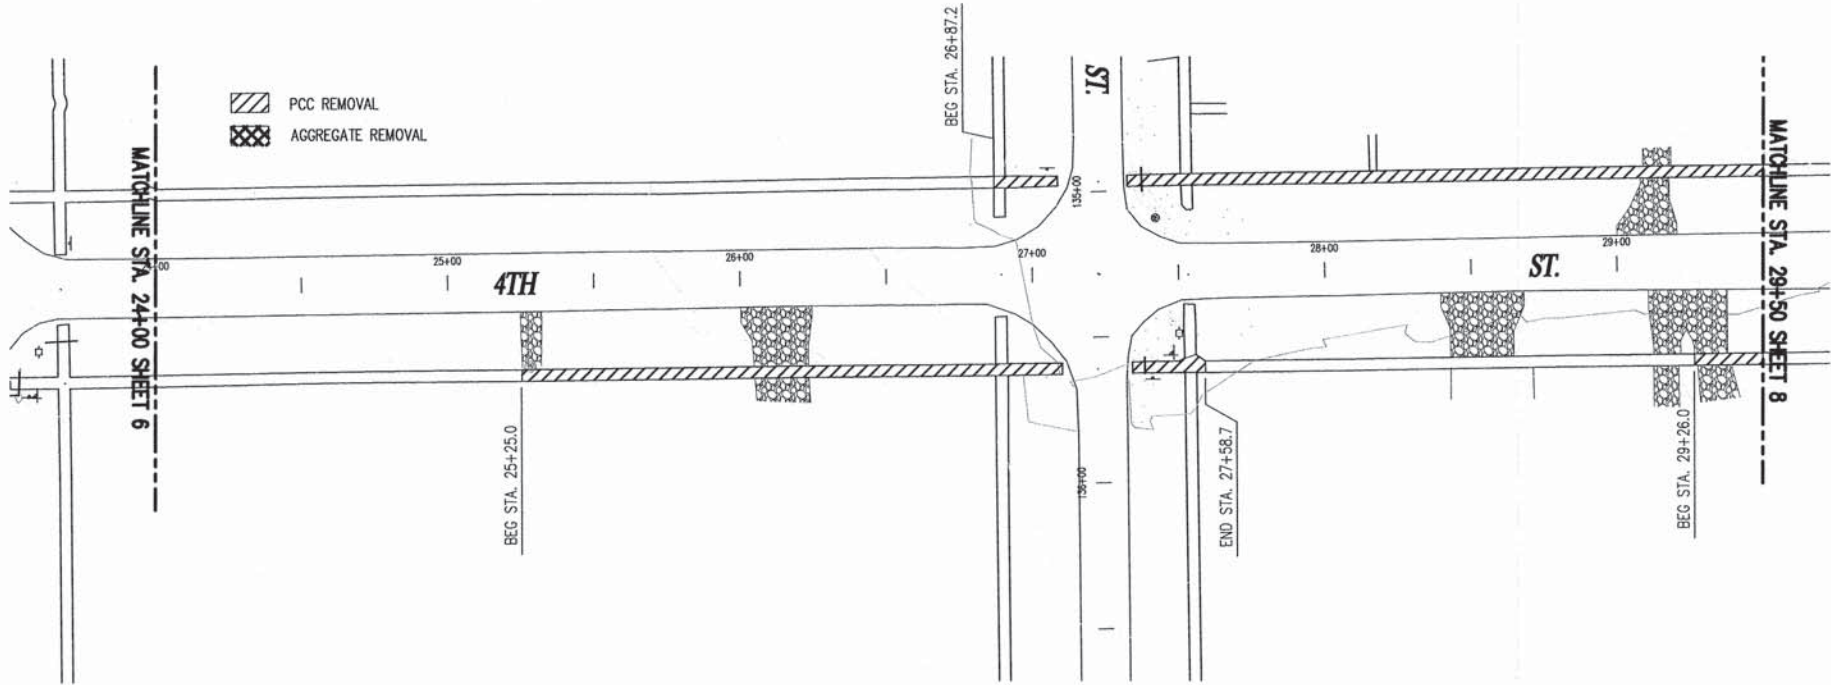

NOTE: SEE SHEETS 17 AND 18 FOR HICKORY STREET PLAN VIEW.

ROUTE NO.	SECTION	COUNTY	TOTAL SHEETS	SHEET NO.
VARIOUS	12-00002-00-SW	LIVINGSTON	36	7
PROJECT NO. SRTS-4009(296)		ILLINOIS	CONTRACT NO. 87576	

4TH ST. REMOVALS

TOWN OF CHATSWORTH SIDEWALK IMPROVEMENTS
PLAN AND PROFILE SHEET
PLANS PREPARED FOR
TOWN OF CHATSWORTH
CHATSWORTH, LIVINGSTON COUNTY, ILLINOIS

DATE:
DECEMBER 2014
PROJECT ID:
2006-519S014\0002



SHEET NUMBER:

7



**ANDREWS
ENGINEERING, INC.**
215 W. Washington Street, Pontiac, IL 61764
Tel (815) 842-2042 Fax (815) 842-2159
Springfield, IL • Naperville, IL • Indianapolis, IN • Warrenton, MO

APPROVED BY: CSM DESIGNED BY: CSM DRAWN BY: AND

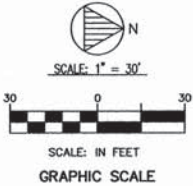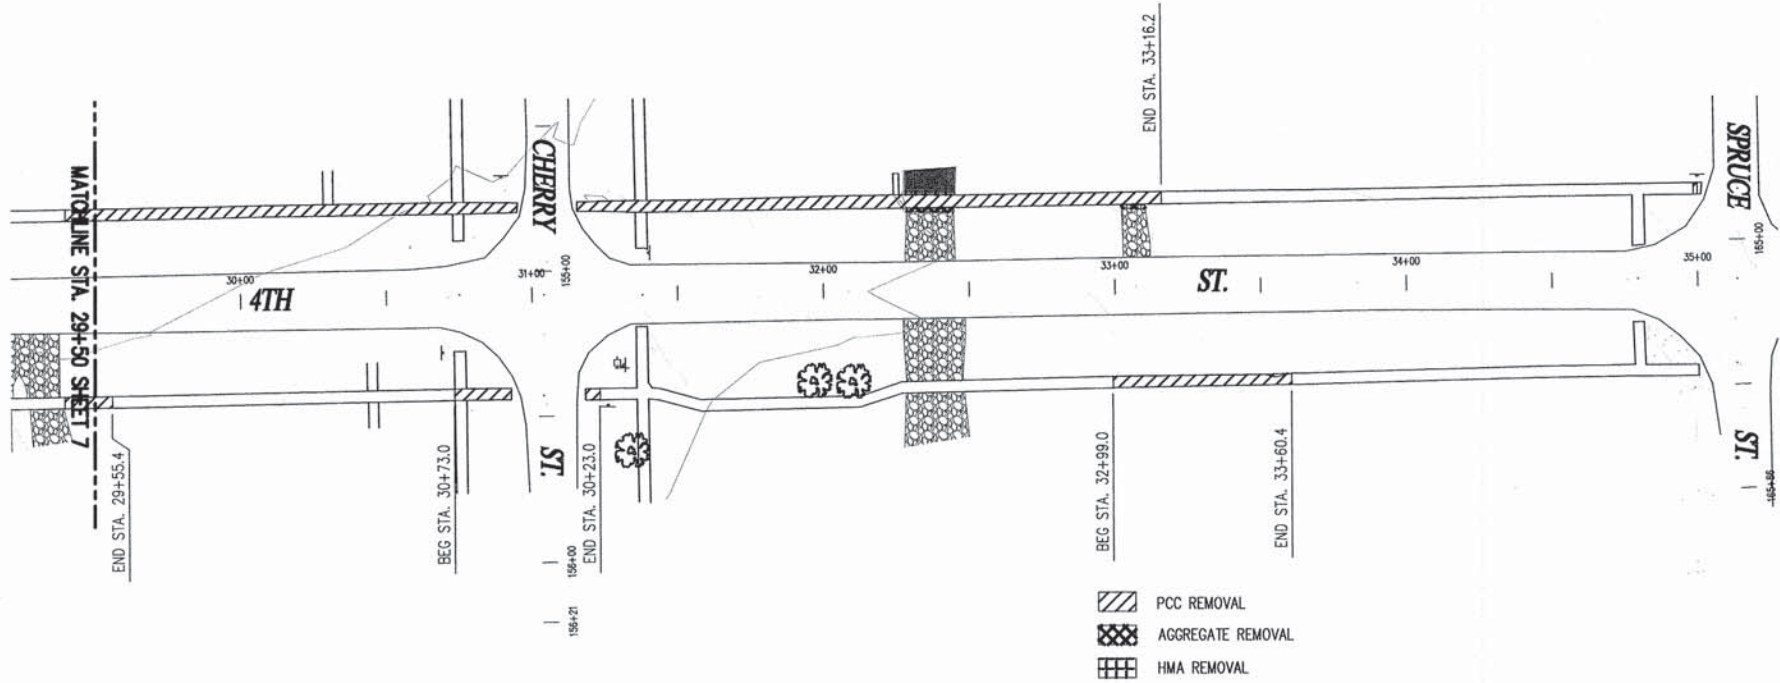

ROUTE NO.	SECTION	COUNTY	TOTAL SHEETS	SHEET NO.
VARIOUS	12-00002-00-SW	LIVINGSTON	36	8
PROJECT NO. SRTS-4009(296)		ILLINOIS	CONTRACT NO. 87576	

4TH ST. REMOVALS

TOWN OF CHATSWORTH SIDEWALK IMPROVEMENTS
PLAN AND PROFILE SHEET

PLANS PREPARED FOR
TOWN OF CHATSWORTH

CHATSWORTH, LIVINGSTON COUNTY, ILLINOIS

DATE:

DECEMBER 2014

PROJECT ID:

2006-519S014\0002

SHEET NUMBER:

8



ANDREWS
ENGINEERING, INC.

215 W. Washington Street, Pontiac, IL 61764
Tel (815) 842-2042 Fax (815) 842-2159
Springfield, IL • Naperville, IL • Indianapolis, IN • Warrenton, MO

CHATSWORTH, LIVINGSTON COUNTY, ILLINOIS


PLANS PREPARED FOR
TOWN OF CHATSWORTH

CHATSWORTH, LIVINGSTON COUNTY, ILLINOIS


CHATSWORTH, LIVINGSTON COUNTY, ILLINOIS

PLANS PREPARED FOR
TOWN OF CHATSWORTH

CHATSWORTH, LIVINGSTON COUNTY, ILLINOIS

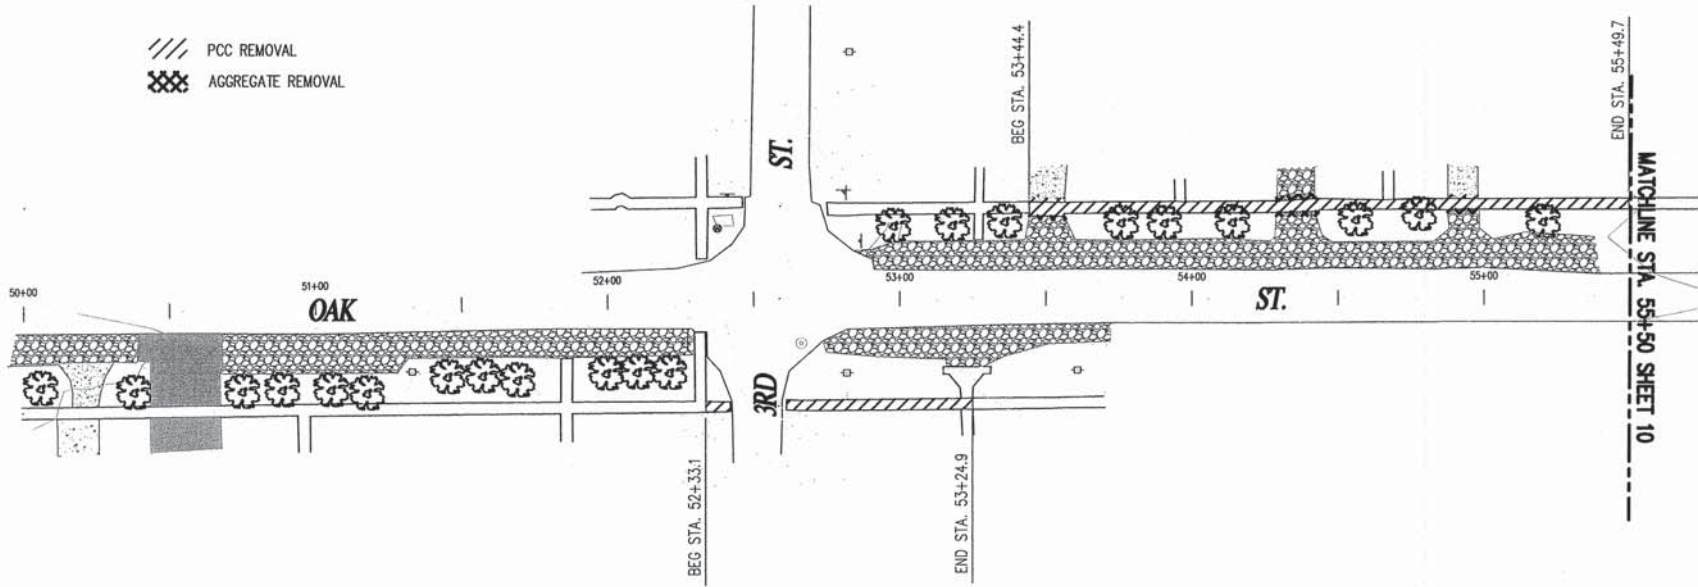

/// PCC REMOVAL
XXX AGGREGATE REMOVAL

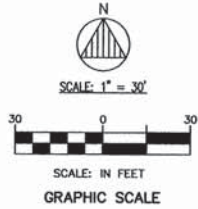

ROUTE NO.	SECTION	COUNTY	TOTAL SHEETS	SHEET NO.
VARIOUS	12-00002-00-SW	LIVINGSTON	36	9
PROJECT NO. SRTS-4009(296)		ILLINOIS	CONTRACT NO. 87576	

OAK ST. REMOVALS


TOWN OF CHATSWORTH SIDEWALK IMPROVEMENTS
PLAN AND PROFILE SHEET
PLANS PREPARED FOR
TOWN OF CHATSWORTH
CHATSWORTH, LIVINGSTON COUNTY, ILLINOIS

DATE:
DECEMBER 2014
PROJECT ID:
2006-519S014\0002
SHEET NUMBER:


9



**ANDREWS
ENGINEERING, INC.**
215 W. Washington Street, Pontiac, IL 61764
Tel (815) 842-2042 Fax (815) 842-2159
Springfield, IL • Naperville, IL • Indianapolis, IN • Warrenton, MO

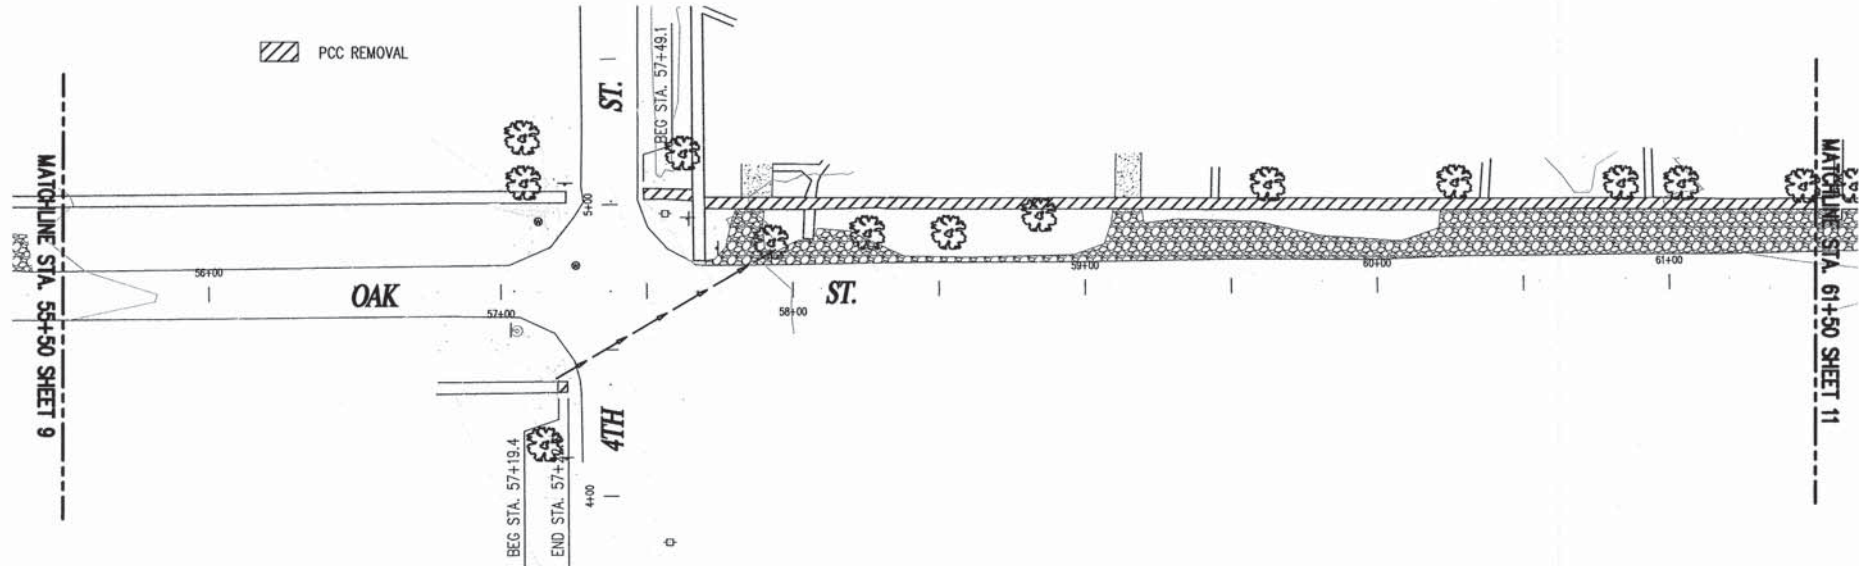

NOTE: SEE SHEET 3 FOR
4TH STREET PLAN VIEW.

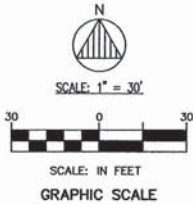

ROUTE NO.	SECTION	COUNTY	TOTAL SHEETS	SHEET NO.
VARIOUS	12-00002-00-SW	LIVINGSTON	36	10
PROJECT NO. SRTS-4009(296)		ILLINOIS	CONTRACT NO. 87576	

OAK ST. REMOVALS

TOWN OF CHATSWORTH SIDEWALK IMPROVEMENTS
PLAN AND PROFILE SHEET

PLANS PREPARED FOR
TOWN OF CHATSWORTH

CHATSWORTH, LIVINGSTON COUNTY, ILLINOIS


DATE:
DECEMBER 2014
PROJECT ID:
2006-519S014\0002
SHEET NUMBER:

10




ANDREWS
ENGINEERING, INC.

215 W. Washington Street, Pontiac, IL 61764
Tel (815) 842-2042
Springfield, IL • Naperville, IL • Indianapolis, IN • Warrenton, MO

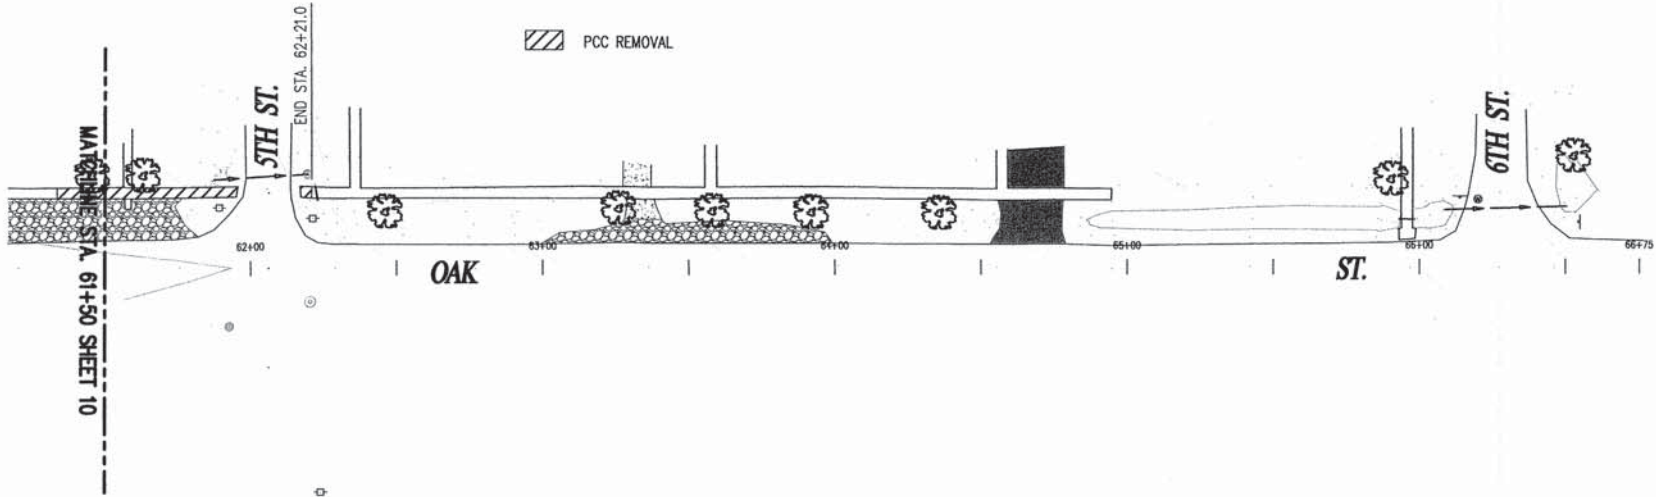

ROUTE NO.	SECTION	COUNTY	TOTAL SHEETS	SHEET NO.
VARIOUS	12-00002-00-SW	LIVINGSTON	36	11
PROJECT NO. SRTS-4009(296)		ILLINOIS	CONTRACT NO. 87576	

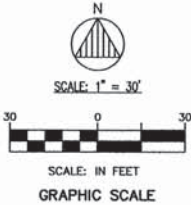

OAK ST. REMOVALS

TOWN OF CHATSWORTH SIDEWALK IMPROVEMENTS
PLAN AND PROFILE SHEET

PLANS PREPARED FOR
TOWN OF CHATSWORTH

CHATSWORTH, LIVINGSTON COUNTY, ILLINOIS



DATE:
DECEMBER 2014
PROJECT ID:
2006-519S014\0002
SHEET NUMBER:

11

ANDREWS
ENGINEERING, INC.



215 W. Washington Street, Pontiac, IL 61764
Tel (815) 842-2042 Fax (815) 842-2159
Springfield, IL • Naperville, IL • Indianapolis, IN • Warrenton, MO

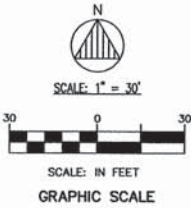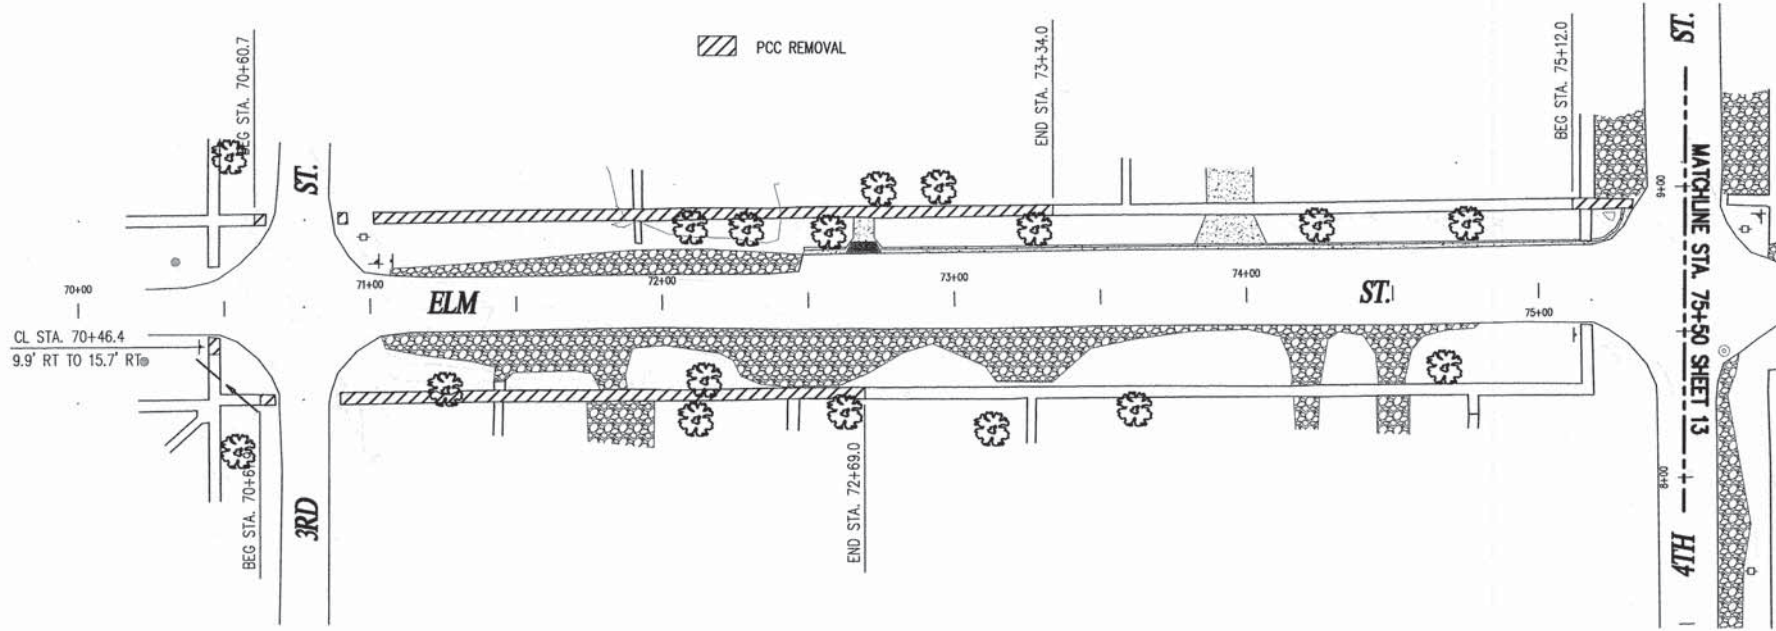

NOTE: SEE SHEET 4 FOR
4TH STREET PLAN VIEW.

ROUTE NO.	SECTION	COUNTY	TOTAL SHEETS	SHEET NO.
VARIOUS	12-00002-00-SW	LIVINGSTON	36	12
PROJECT NO. SRTS-4009(296)		ILLINOIS	CONTRACT NO. 87576	

ELM ST. REMOVALS

TOWN OF CHATSWORTH SIDEWALK IMPROVEMENTS
PLAN AND PROFILE SHEET

PLANS PREPARED FOR
TOWN OF CHATSWORTH

CHATSWORTH, LIVINGSTON COUNTY, ILLINOIS




ANDREWS
ENGINEERING, INC.


215 W. Washington Street, Pontiac, IL 61764
Tel (815) 842-2042 Fax (815) 842-2159
Springfield, IL • Naperville, IL • Indianapolis, IN • Warrenton, MO

DATE:
DECEMBER 2014
PROJECT ID:
2006-519S014\0002
SHEET NUMBER:

12

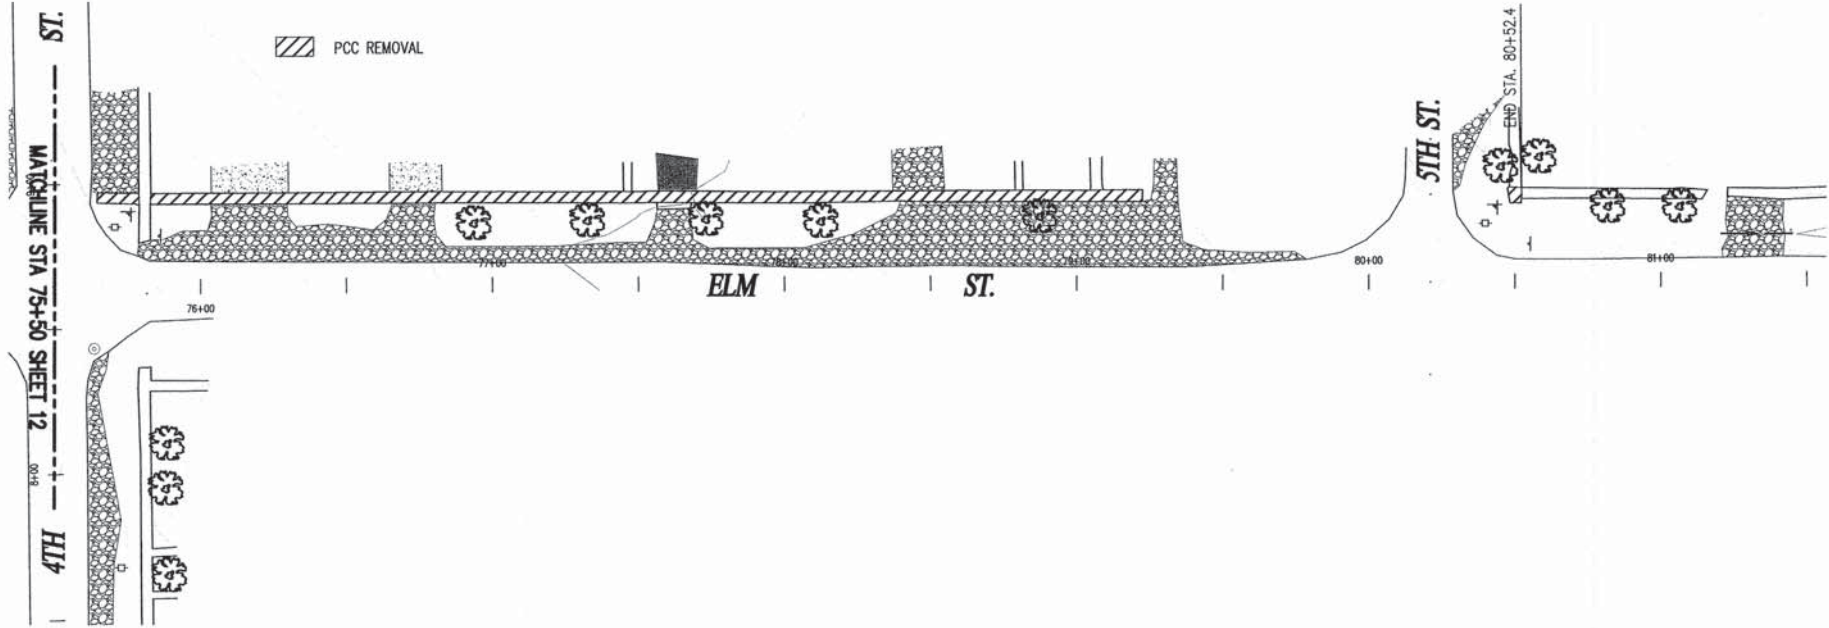

ROUTE NO.	SECTION	COUNTY	TOTAL SHEETS	SHEET NO.
VARIOUS	12-00002-00-SW	LIVINGSTON	36	13
PROJECT NO. SRTS-4009(296)		ILLINOIS	CONTRACT NO. 87576	

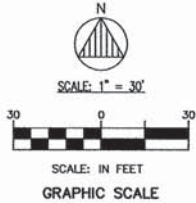

ELM ST. REMOVALS

TOWN OF CHATSWORTH SIDEWALK IMPROVEMENTS

PLAN AND PROFILE SHEET

PLANS PREPARED FOR

TOWN OF CHATSWORTH


CHATSWORTH, LIVINGSTON COUNTY, ILLINOIS

DATE:
DECEMBSE 2014
PROJECT ID:
2006-519S014\0002
SHEET NUMBER:


13



**ANDREWS
ENGINEERING, INC.**
215 W. Washington Street, Pontiac, IL 61764
Tel (815) 842-2042 Fax (815) 842-2159
Springfield, IL • Naperville, IL • Indianapolis, IN • Warrenton, MO

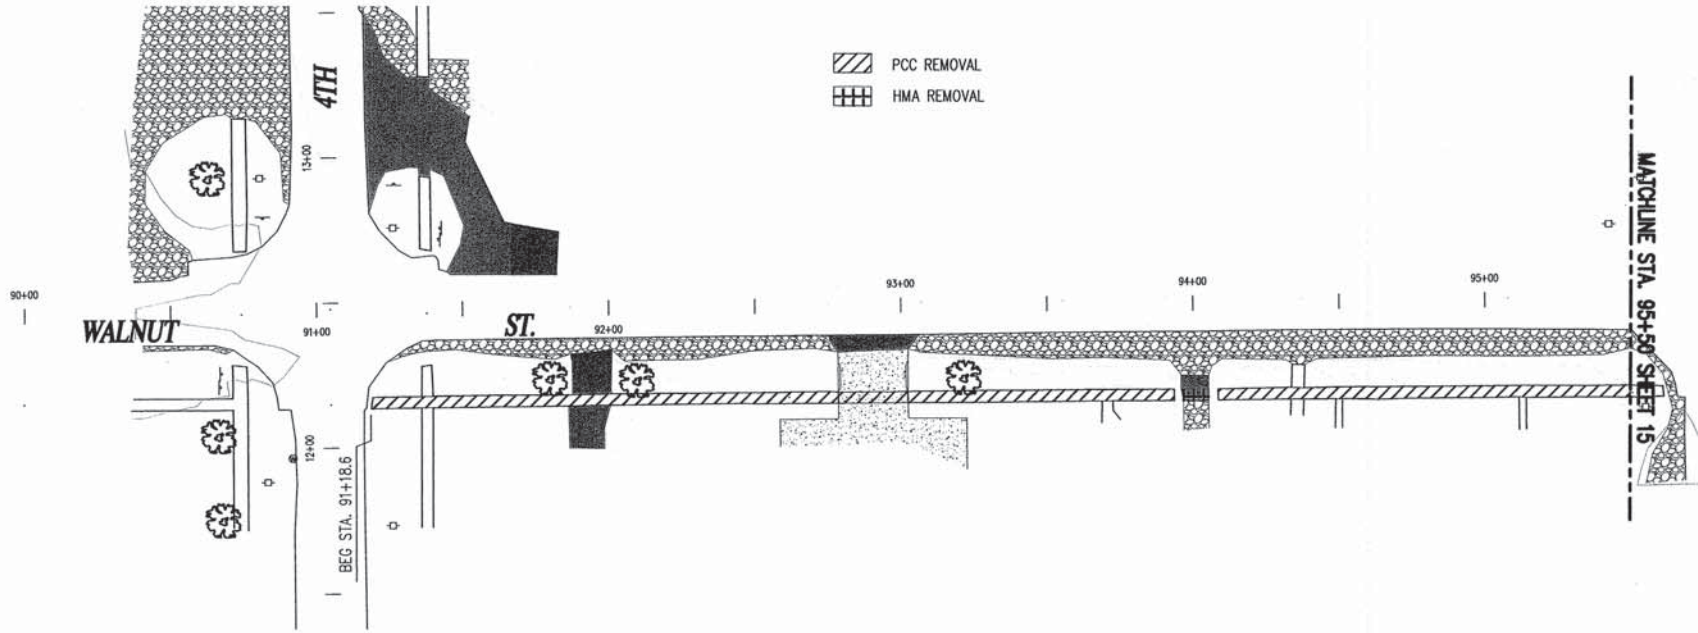

ROUTE NO.	SECTION	COUNTY	TOTAL SHEETS	SHEET NO.
VARIOUS	12-00002-00-SW	LIVINGSTON	36	14
PROJECT NO. SRTS-4009(296)		ILLINOIS	CONTRACT NO. 87576	

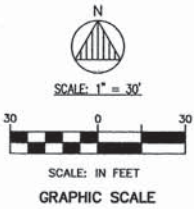

NOTE: SEE SHEETS 4 AND 5 FOR 4TH STREET PLAN VIEW.



WALNUT ST. REMOVALS

TOWN OF CHATSWORTH SIDEWALK IMPROVEMENTS
PLAN AND PROFILE SHEET
PLANS PREPARED FOR
TOWN OF CHATSWORTH
CHATSWORTH, LIVINGSTON COUNTY, ILLINOIS

DATE: DECEMBER 2014
PROJECT ID: 2006-519S014\0002
SHEET NUMBER:

ANDREWS ENGINEERING, INC.
215 W. Washington Street, Pontiac, IL 61764
Tel (815) 842-2042 Fax (815) 842-2159
Springfield, IL • Naperville, IL • Indianapolis, IN • Warrenton, MO

APPROVED BY: CSM DESIGNED BY: CSM DRAWN BY: AWD

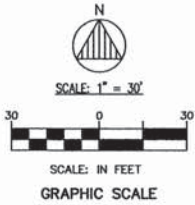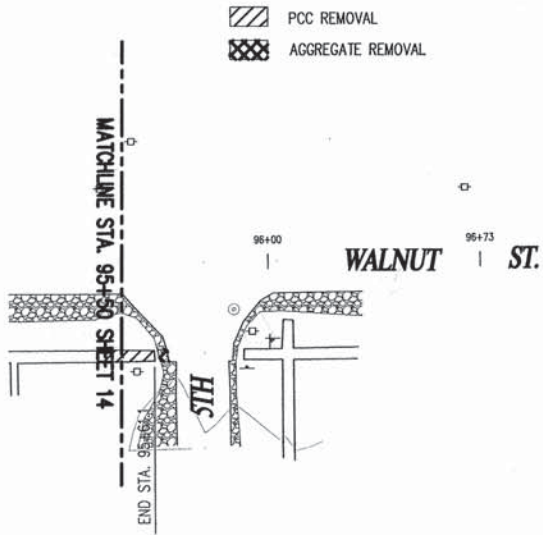

ROUTE NO.	SECTION	COUNTY	TOTAL SHEETS	SHEET NO.
VARIOUS	12-00002-00-SW	LIVINGSTON	36	15
PROJECT NO. SRTS-4009(296)		ILLINOIS	CONTRACT NO. 87576	

WALNUT ST. REMOVALS

TOWN OF CHATSWORTH SIDEWALK IMPROVEMENTS

PLAN AND PROFILE SHEET

PLANS PREPARED FOR

TOWN OF CHATSWORTH

CHATSWORTH, LIVINGSTON COUNTY, ILLINOIS


DATE:
DECEMBER 2014
PROJECT ID:
2006-519S014\0002
SHEET NUMBER:

15



ANDREWS
ENGINEERING, INC.

215 W. Washington Street, Pontiac, IL 61764
Tel (815) 842-2042 Fax (815) 842-2159
Springfield, IL • Naperville, IL • Indianapolis, IN • Warrenton, MO

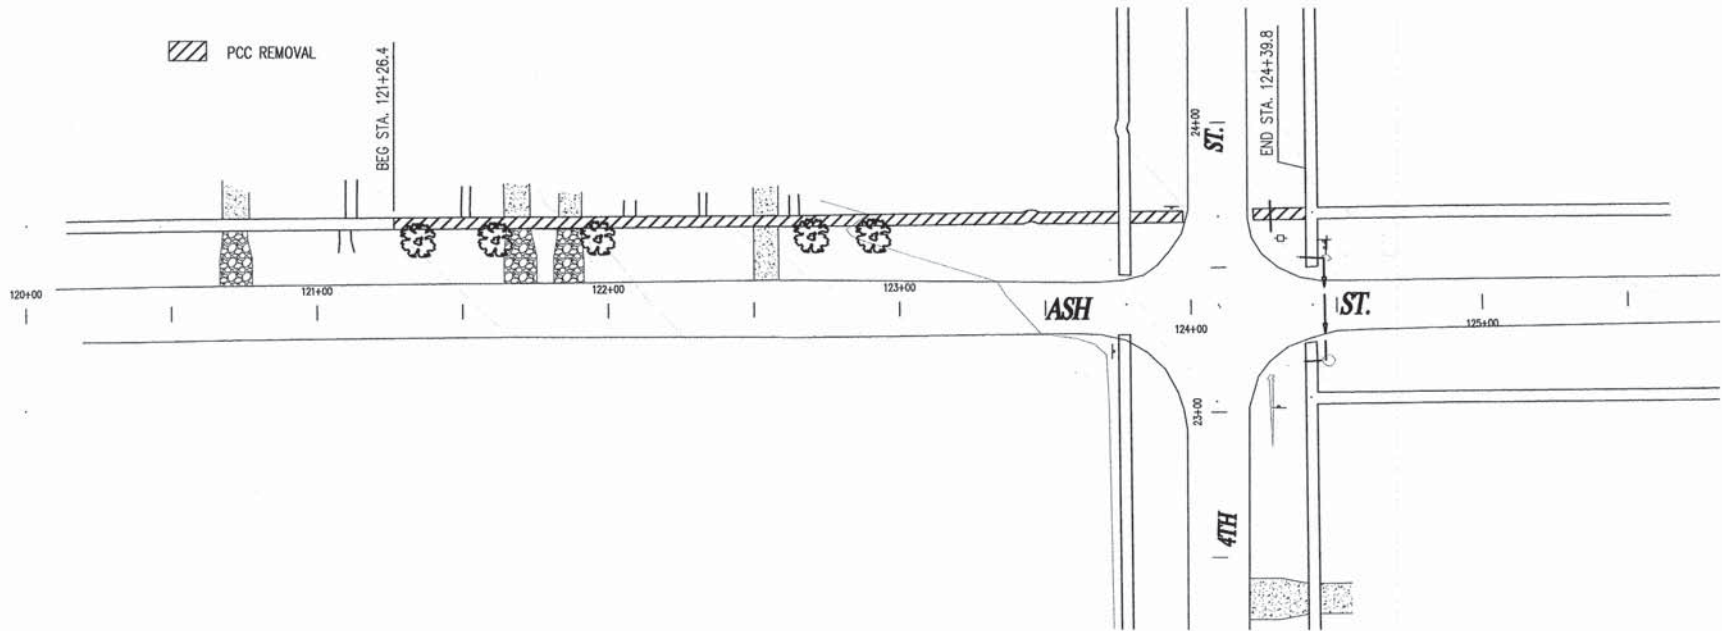

NOTE: SEE SHEET 6 FOR
4TH STREET PLAN VIEW.

ROUTE NO.	SECTION	COUNTY	TOTAL SHEETS	SHEET NO.
VARIOUS	12-00002-00-SW	LIVINGSTON	36	16
PROJECT NO. SRTS-4009(296)		ILLINOIS	CONTRACT NO. 87576	

ASH ST. REMOVALS

TOWN OF CHATSWORTH SIDEWALK IMPROVEMENTS
PLAN AND PROFILE SHEET
PLANS PREPARED FOR
TOWN OF CHATSWORTH
CHATSWORTH, LIVINGSTON COUNTY, ILLINOIS

DATE:	DECEMBER 2014
PROJECT ID:	2006-519S014\0002
SHEET NUMBER:	





**ANDREWS
ENGINEERING, INC.**
215 W. Washington Street, Pontiac, IL 61764
Tel (815) 842-2042
Springfield, IL • Naperville, IL • Indianapolis, IN • Warrenton, MO

APPROVED BY: CSM

DESIGNED BY: CSM

DRAWN BY: AWD

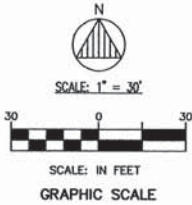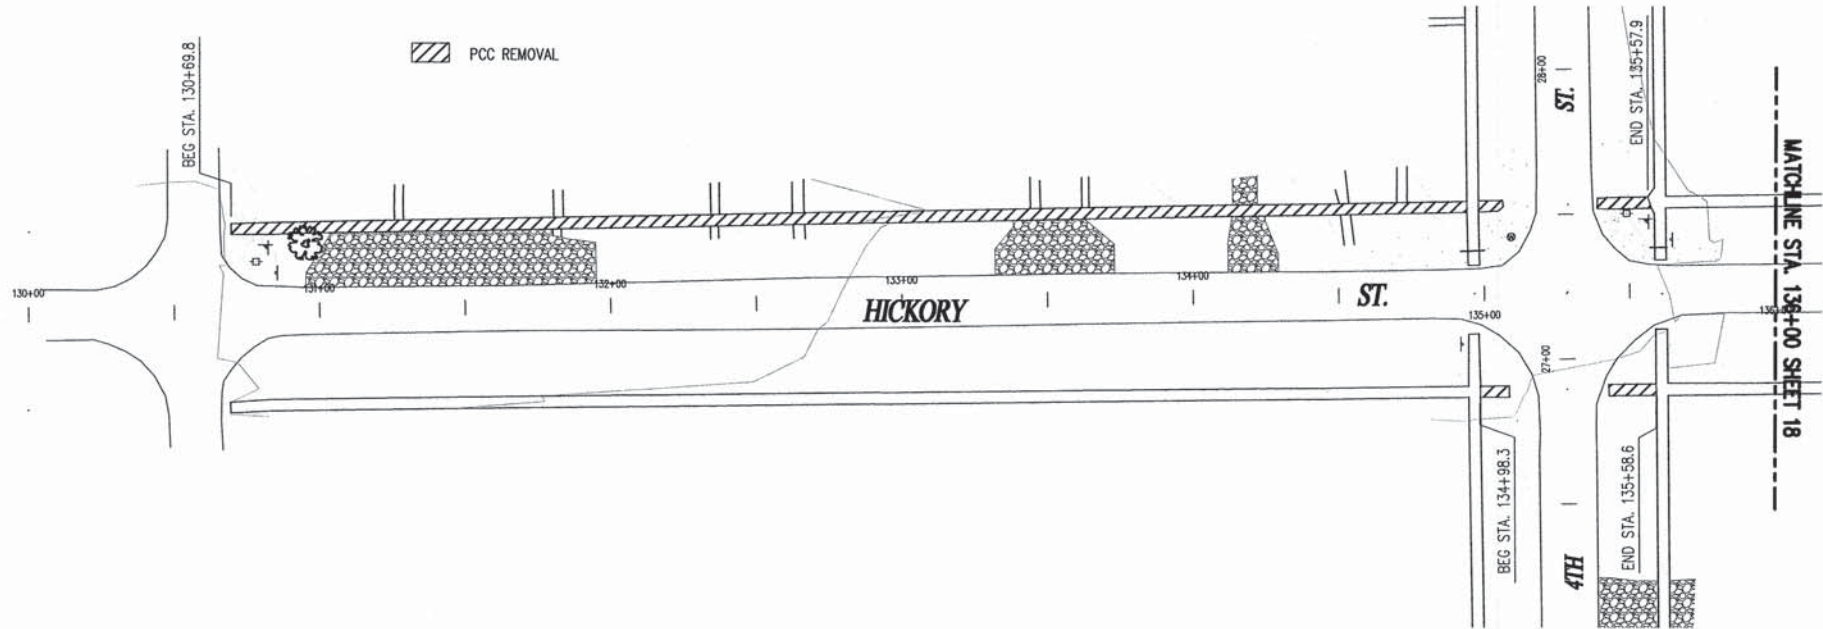

NOTE:: SEE SHEET 7 FOR
4TH STREET PLAN VIEW.

ROUTE NO.	SECTION	COUNTY	TOTAL SHEETS	SHEET NO.
VARIOUS	12-00002-00-SW	LIVINGSTON	36	17
PROJECT NO. SRTS-4009(296)		ILLINOIS	CONTRACT NO. 87576	

HICKORY ST. REMOVALS

TOWN OF CHATSWORTH SIDEWALK IMPROVEMENTS
PLAN AND PROFILE SHEET

PLANS PREPARED FOR
TOWN OF CHATSWORTH

CHATSWORTH, LIVINGSTON COUNTY, ILLINOIS



ANDREWS
ENGINEERING, INC.

215 W. Washington Street, Pontiac, IL 61764
Tel (815) 842-2042 Fax (815) 842-2159
Springfield, IL • Naperville, IL • Indianapolis, IN • Warrenton, MO

DATE:

DECEMBER 2014

PROJECT ID:

2006-519S014\0002

SHEET NUMBER:



17

APPROVED BY: CSM

DESIGNED BY: CSM

CSM

DRAWN BY: AWD

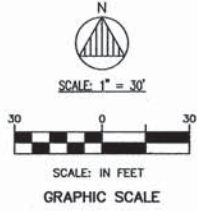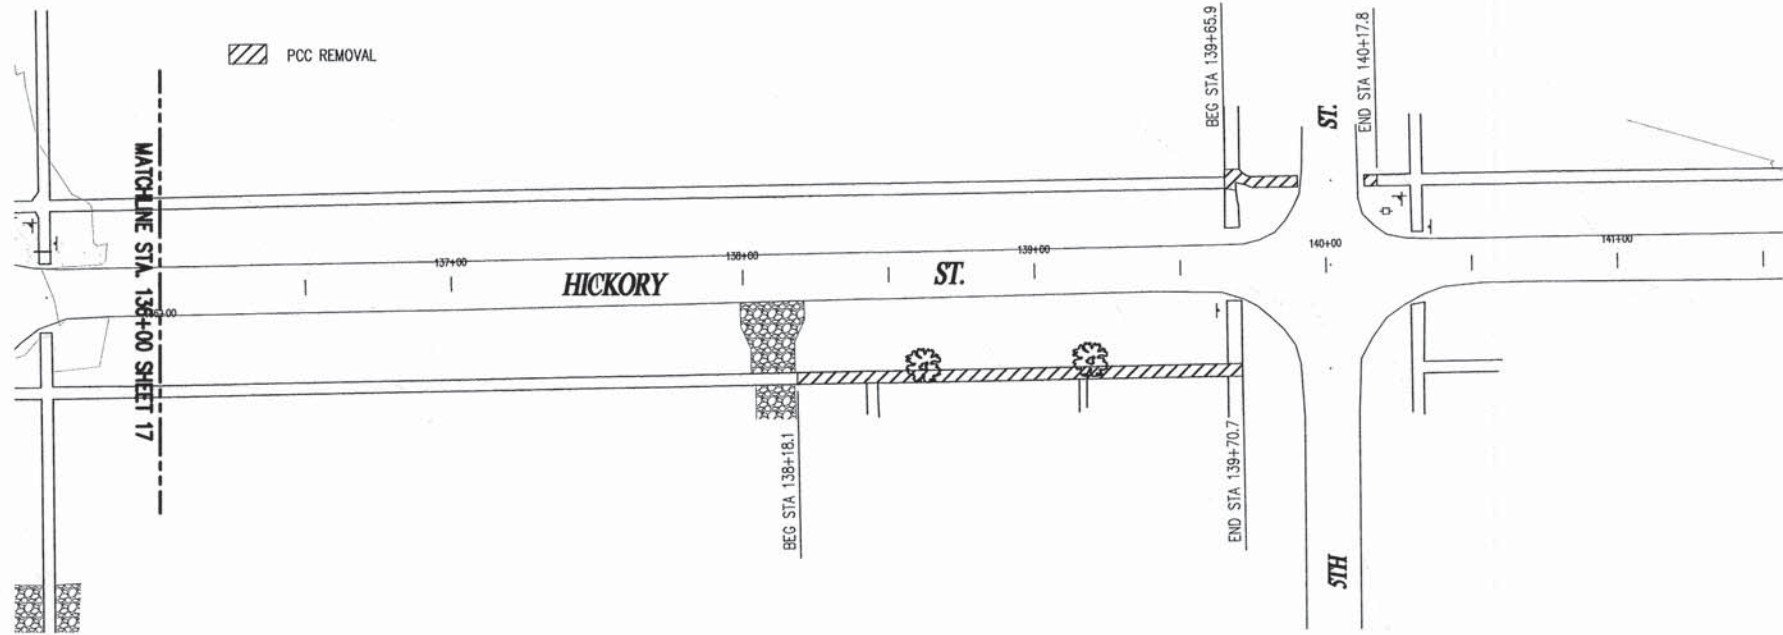

ROUTE NO.	SECTION	COUNTY	TOTAL SHEETS	SHEET NO.
VARIOUS	12-00002-00-SW	LIVINGSTON	36	18
PROJECT NO. SRTS-4009(296)		ILLINOIS	CONTRACT NO. 87576	

HICKORY ST. REMOVALS

TOWN OF CHATSWORTH SIDEWALK IMPROVEMENTS
PLAN SHEET

PLANS PREPARED FOR
TOWN OF CHATSWORTH

CHATSWORTH, LIVINGSTON COUNTY, ILLINOIS



DATE:
DECEMBER 2014
PROJECT ID:
2006-519S014\0002
SHEET NUMBER:

18



**ANDREWS
ENGINEERING, INC.**

215 W. Washington Street, Pontiac, IL 61764
Tel (815) 842-2042 Fax (815) 842-2159
Springfield, IL • Naperville, IL • Indianapolis, IN • Warrenton, MO

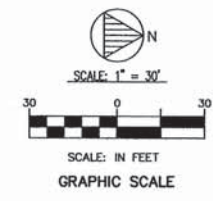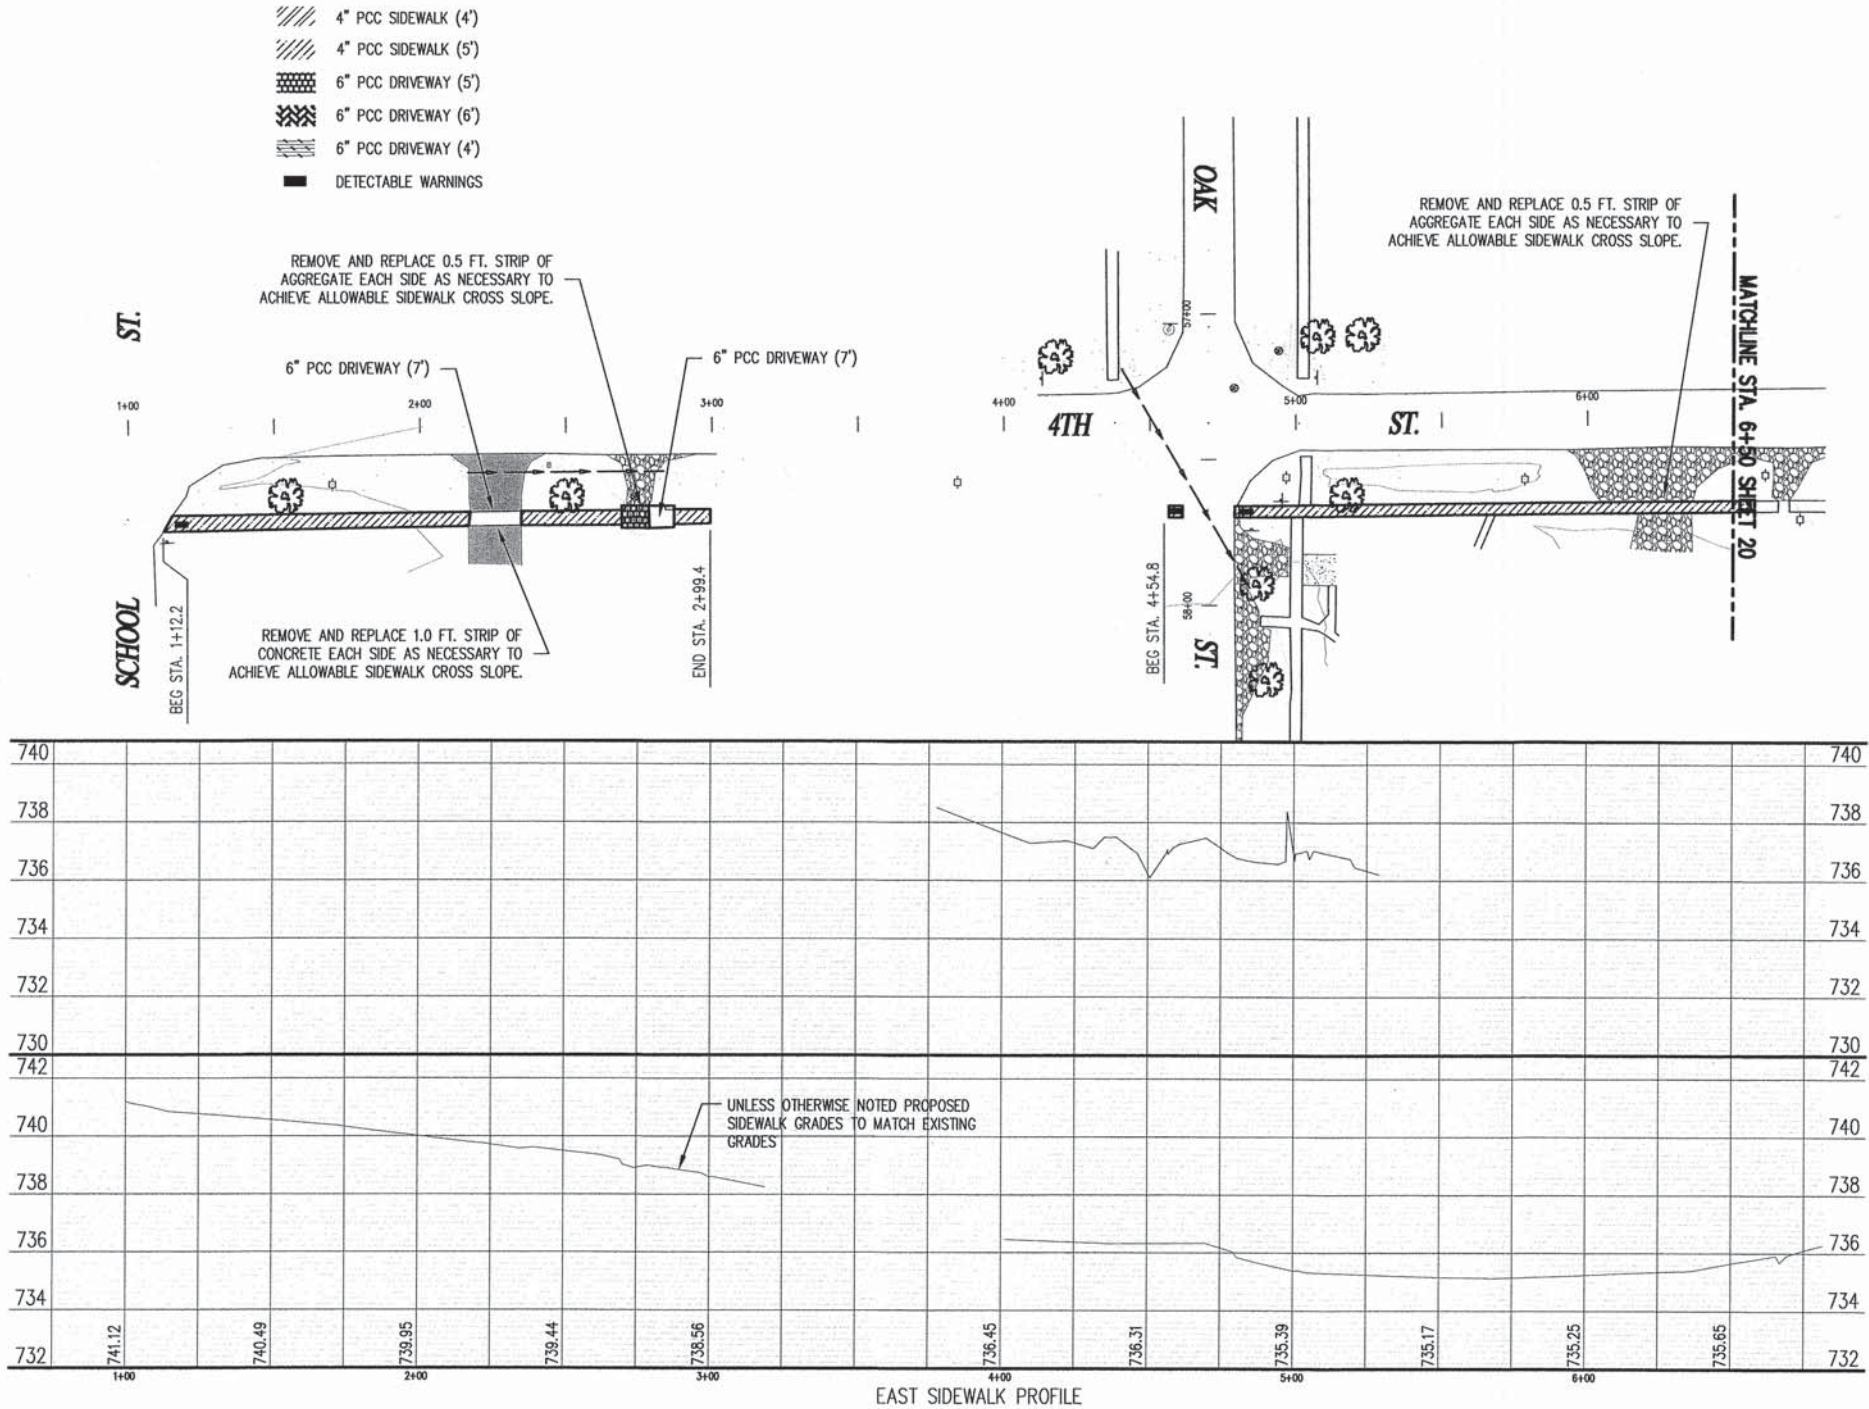

ROUTE NO.	SECTION	COUNTY	TOTAL SHEETS	SHEET NO.
VARIOUS	12-00002-00-SW	LIVINGSTON	36	19
PROJECT NO. SRTS-4009(296)		ILLINOIS	CONTRACT NO.87576	

4TH ST. INSTALLATIONS

TOWN OF CHATSWORTH SIDEWALK IMPROVEMENTS
PLAN AND PROFILE SHEET

PLANS PREPARED FOR
TOWN OF CHATSWORTH

CHATSWORTH, LIVINGSTON COUNTY, ILLINOIS

DATE:	DECEMBER 2014
PROJECT ID:	2006-519S014\0002
SHEET NUMBER:	

NOTE: SEE SHEETS 25 THRU 27
FOR OAK STREET PLAN AND
PROFILES.

**ANDREWS
ENGINEERING, INC.**
215 W. Washington Street, Pontiac, IL 61764
Tel (815) 842-2042 Fax (815) 842-2159
Springfield, IL • Naperville, IL • Warrenville, IL •



ROUTE NO.	SECTION	COUNTY	TOTAL SHEETS	SHEET NO.
VARIOUS	12-00002-00-SW	LIVINGSTON	36	20
PROJECT NO. SRTS-4009(296)		ILLINOIS	CONTRACT NO. 87576	

**ANDREWS
ENGINEERING, INC.**
215 W. Washington Street, Pontiac, IL 61764
Tel (815) 842-2042
Springfield, IL • Naperville, IL • Indianapolis, IN • Warrenton, OR

APPROVED BY:

CHATS WORTH, LIVINGSTON COUNTY, ILLINOIS


4TH ST. INSTALLATIONS

TOWN OF CHATSWORTH SIDEWALK IMPROVEMENTS
PLAN AND PROFILE SHEET


PLANS PREPARED FOR
TOWN OF CHATSWORTH


DATE:	DECEMBER 2014
PROJECT ID:	2006-519S014\0002
SHEET NUMBER:	

20

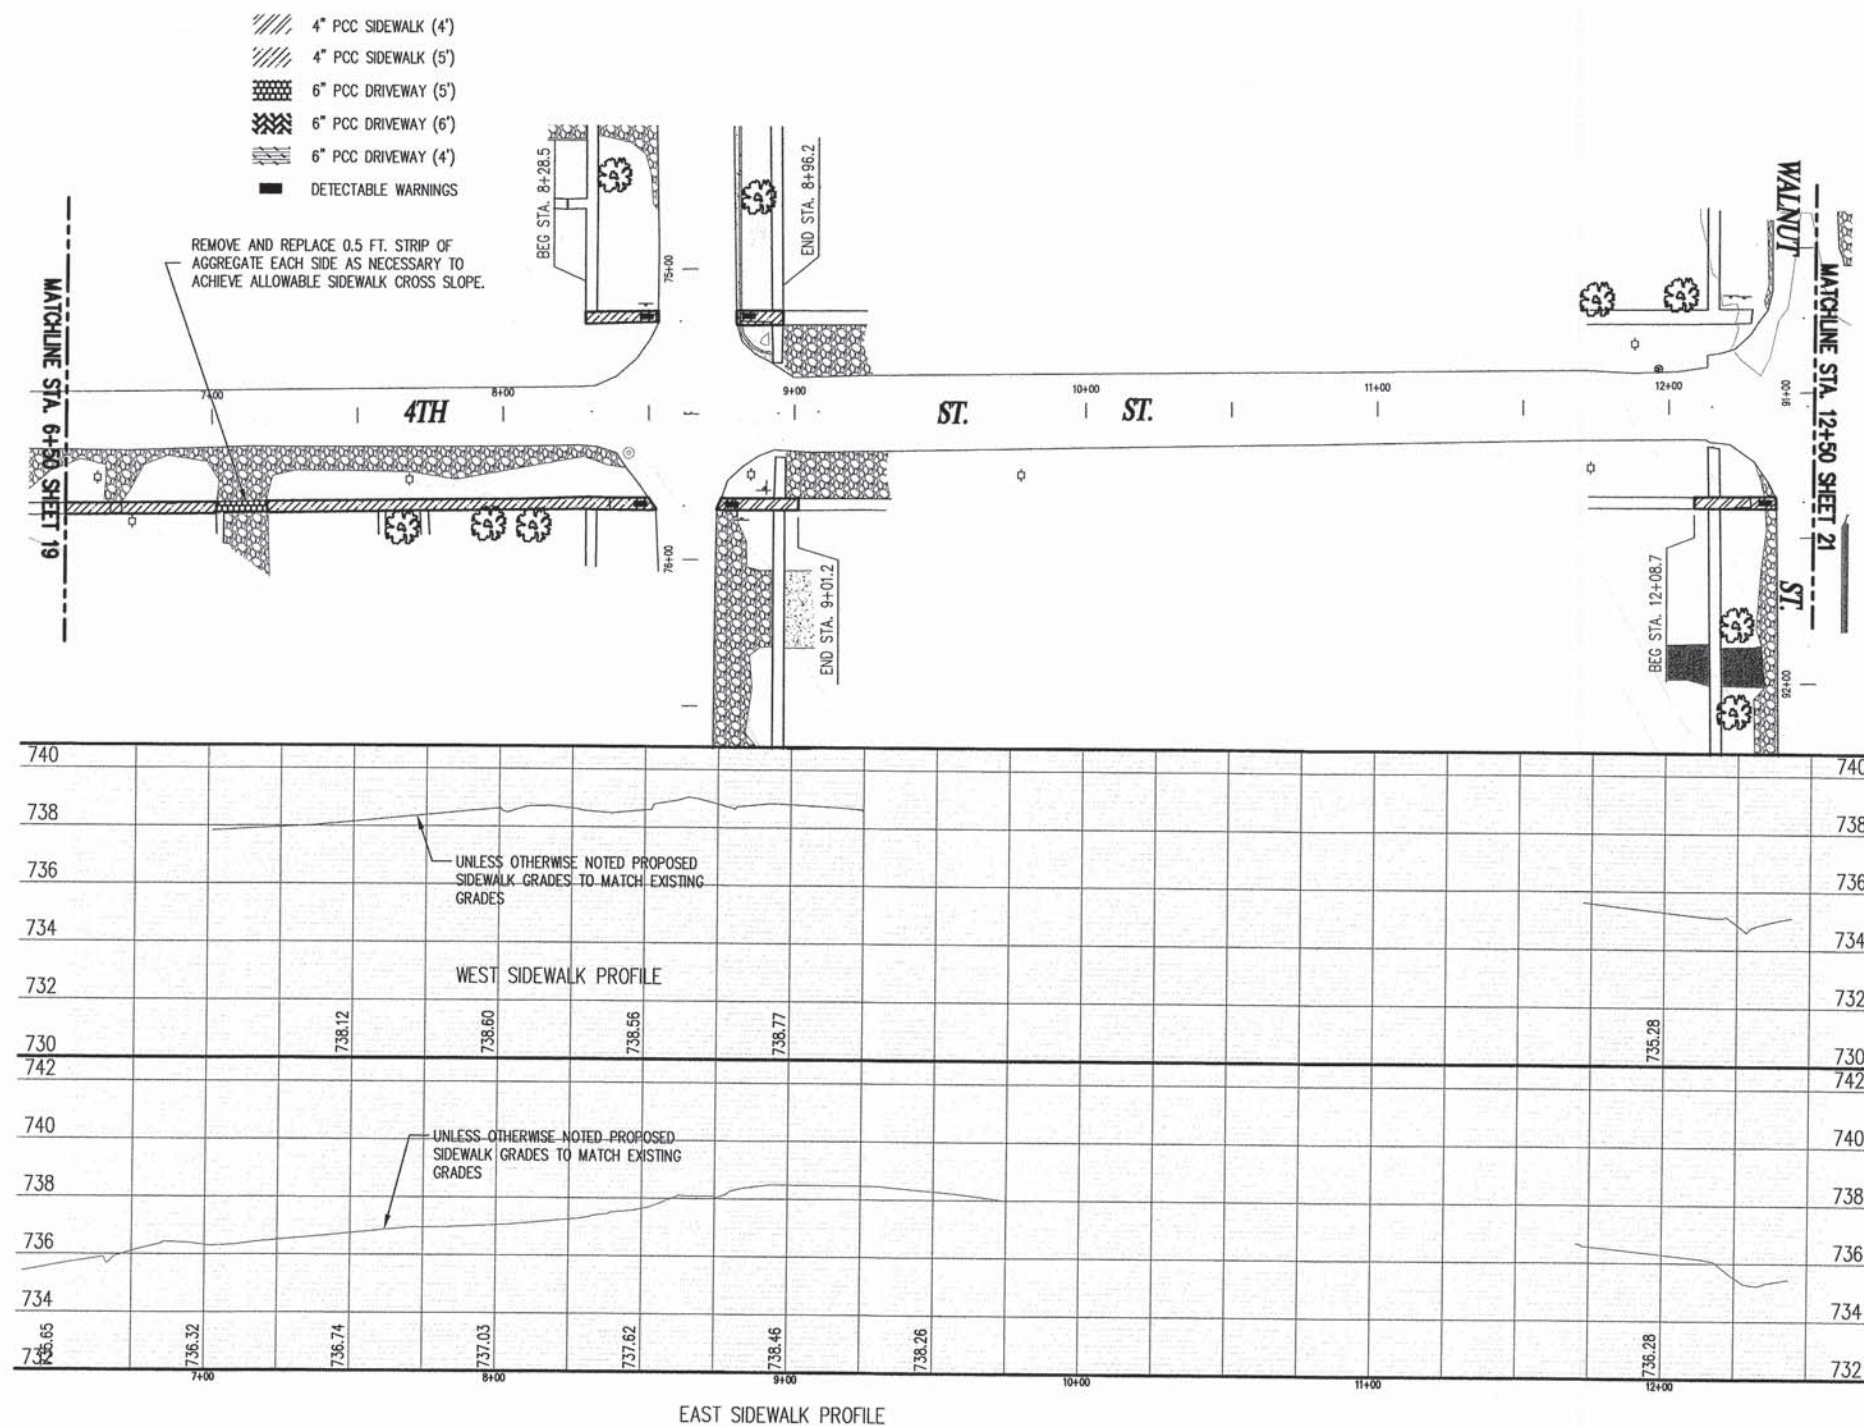


NOTE: SEE SHEETS 28
29 FOR ELM STREET PLAN
AND PROFILES.

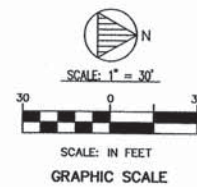

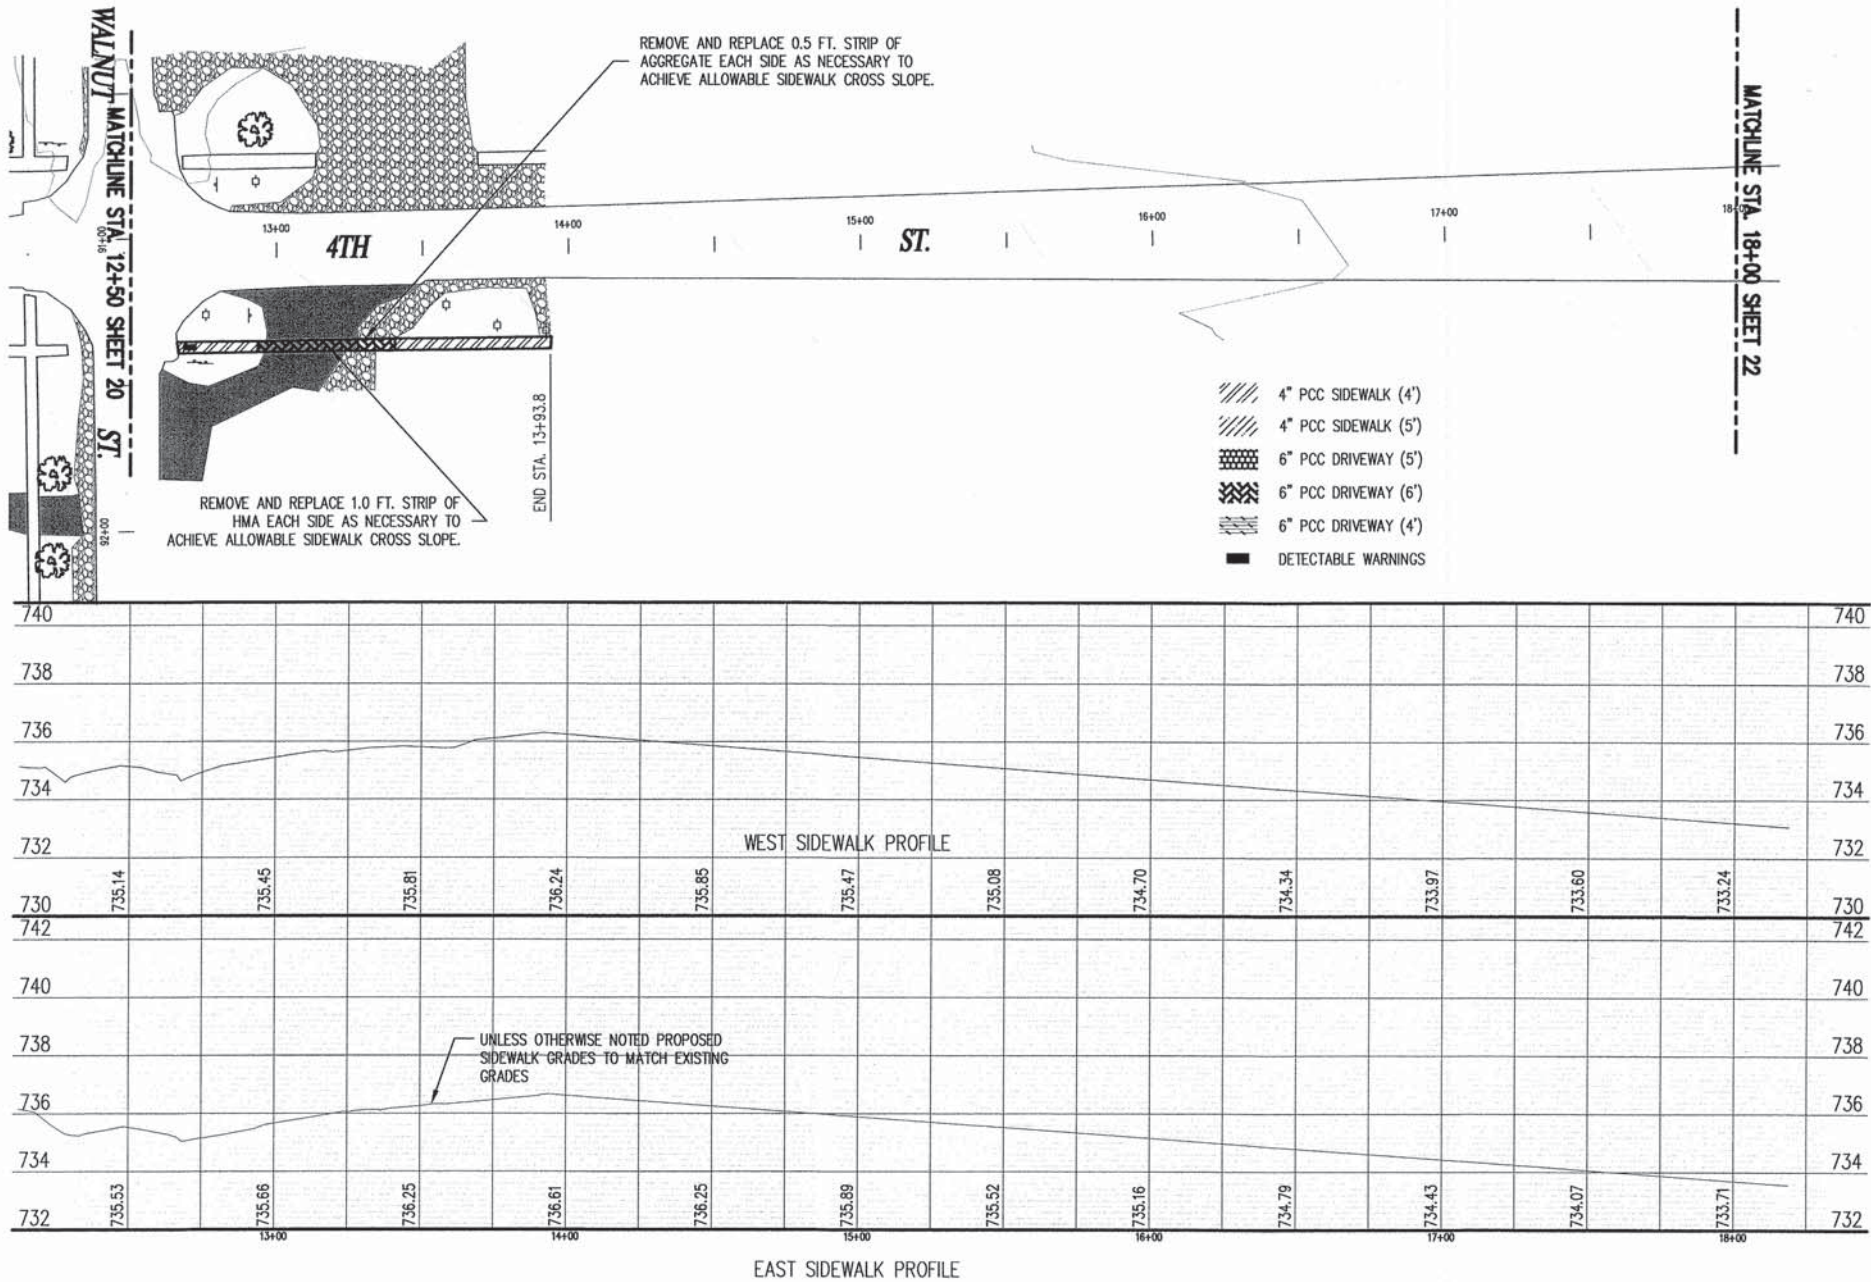

ROUTE NO.	SECTION	COUNTY	TOTAL SHEETS	SHEET NO.
VARIOUS	12-00002-00-SW	LIVINGSTON	36	21
PROJECT NO. SRTS-4009(296)		ILLINOIS	CONTRACT NO. 87576	

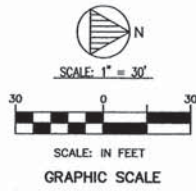

NOTE: SEE SHEET 30 AND 31 FOR WALNUT STREET PLAN AND PROFILES.

4TH ST. INSTALLATIONS

TOWN OF CHATSWORTH SIDEWALK IMPROVEMENTS
PLAN AND PROFILE SHEET

PLANS PREPARED FOR
TOWN OF CHATSWORTH



CHATSWORTH, LIVINGSTON COUNTY, ILLINOIS

DATE:
DECEMBER 2014
PROJECT ID:
2006-519S014\0002
SHEET NUMBER:

**ANDREWS
ENGINEERING, INC.**
215 W. Washington Street, Pontiac, IL 61764
Tel (815) 842-2042 Fax (815) 842-2159
Springfield, IL • Naperville, IL • Indianapolis, IN • Warrenton, MO



APPROVED BY: CSM DESIGNED BY: CSM DRAWN BY: AWD

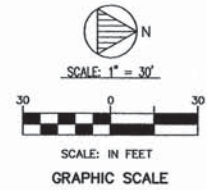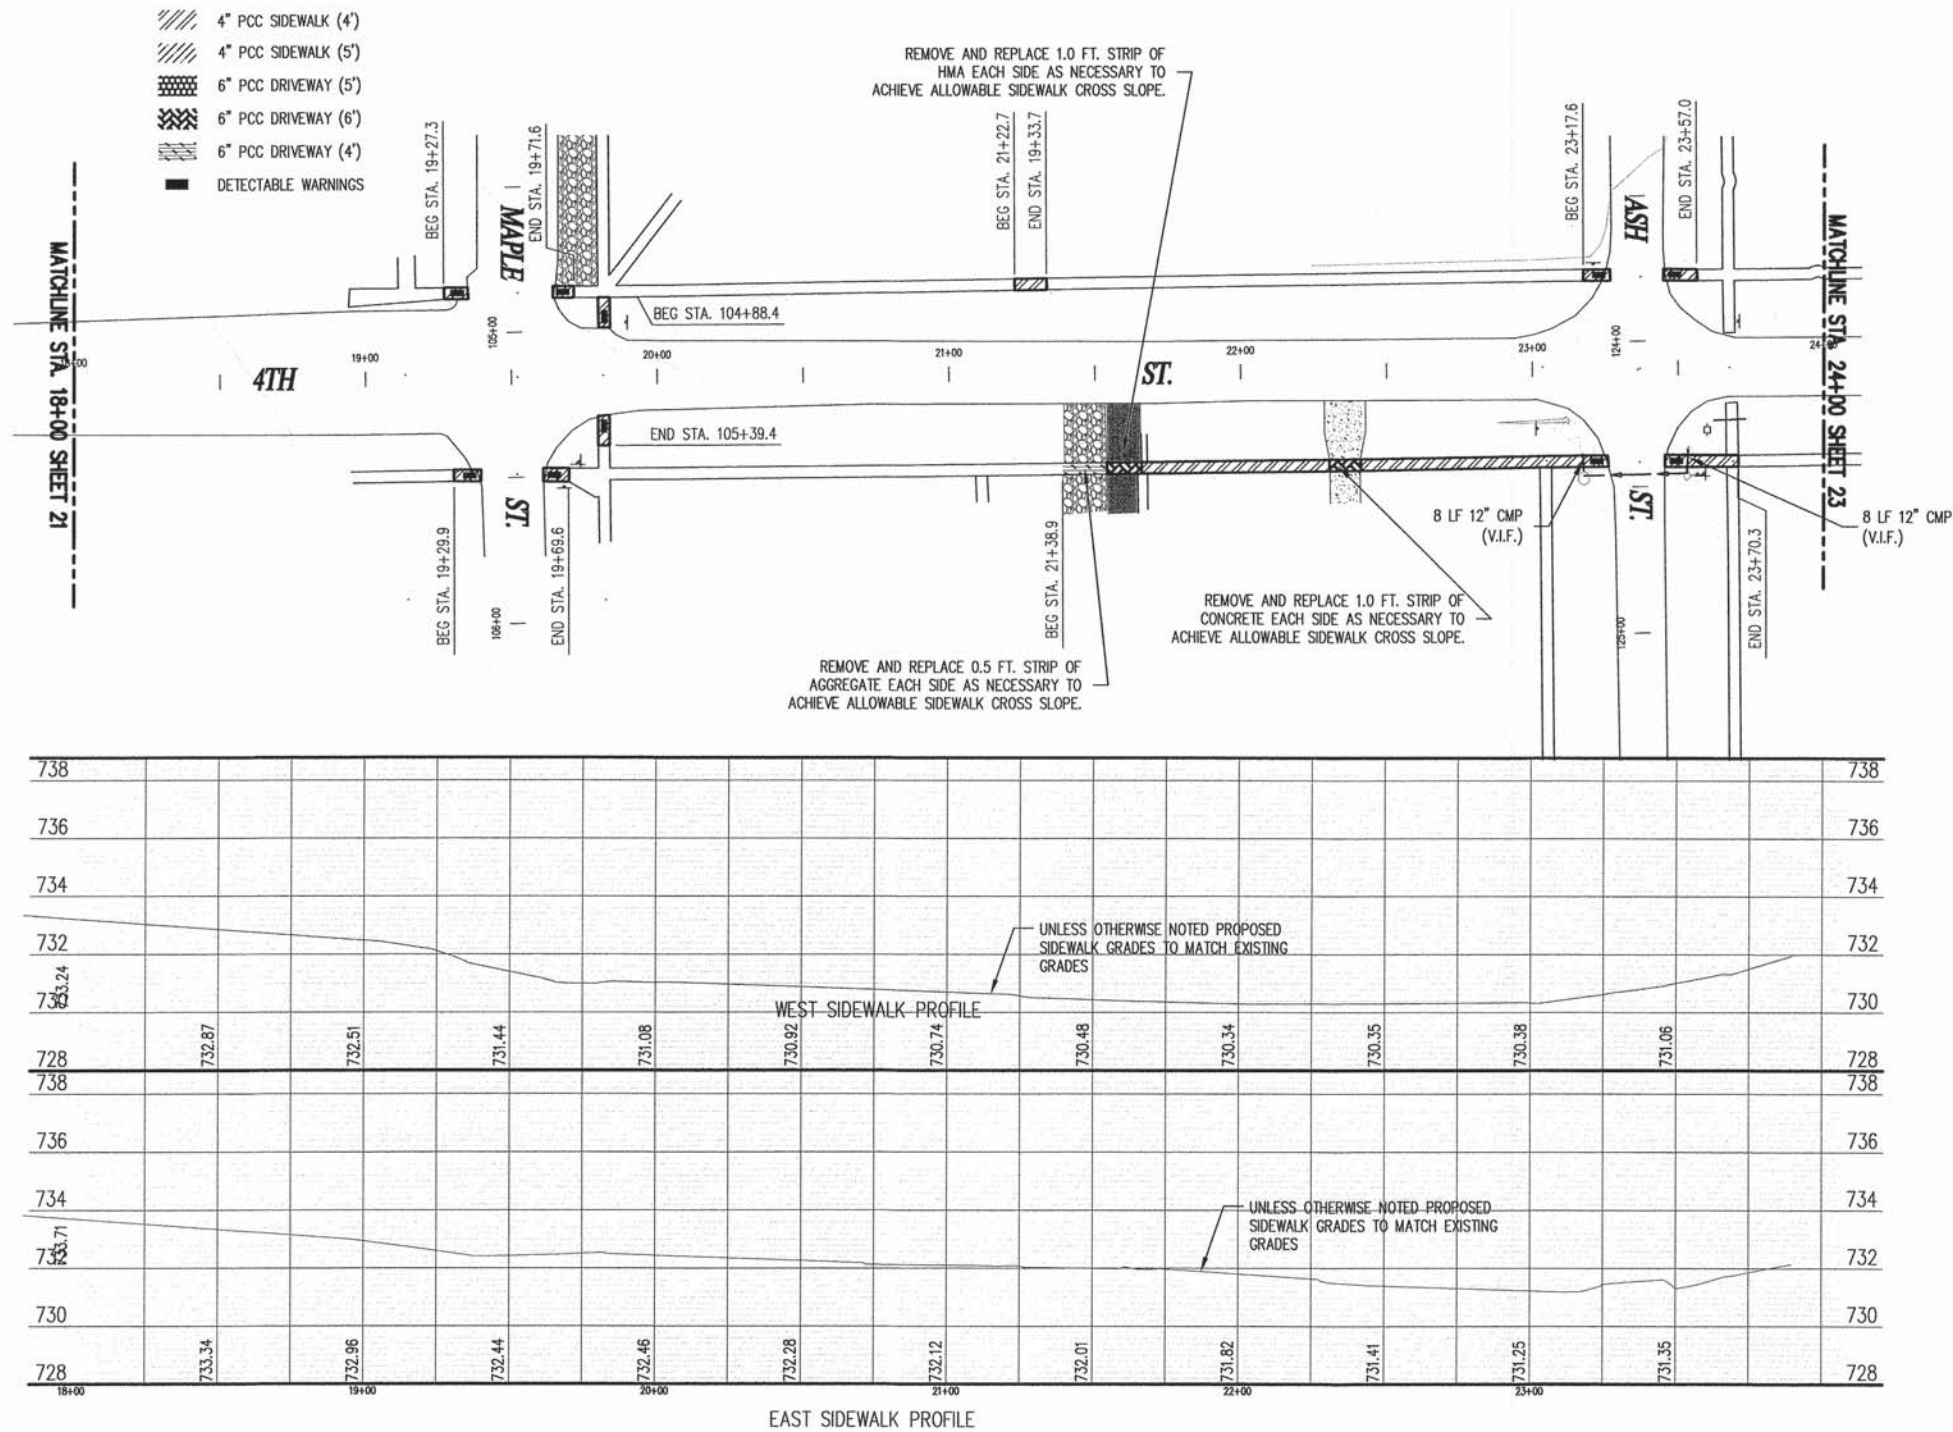

NOTE: SEE SHEET 32
FOR ASH STREET PLAN
AND PROFILES.

ROUTE NO.	SECTION	COUNTY	TOTAL SHEETS	SHEET NO.
VARIOUS	12-00002-00-SW	LIVINGSTON	36	22
PROJECT NO. SRTS-4009(296)		ILLINOIS	CONTRACT NO. 87576	




**ANDREWS
ENGINEERING, INC.**
215 W. Washington Street, Pontiac, IL 61764
Tel (815) 842-2042 Fax (815) 842-2159
Springfield, IL • Naperville, IL • Indianapolis, IN • Warrenton, MO


4TH ST. INSTALLATIONS
TOWN OF CHATSWORTH SIDEWALK IMPROVEMENTS
PLAN AND PROFILE SHEET
PLANS PREPARED FOR
TOWN OF CHATSWORTH
CHATSWORTH, LIVINGSTON COUNTY, ILLINOIS

DATE:
DECEMBER 2014
PROJECT ID:
2006-519S014\0002
SHEET NUMBER:

22

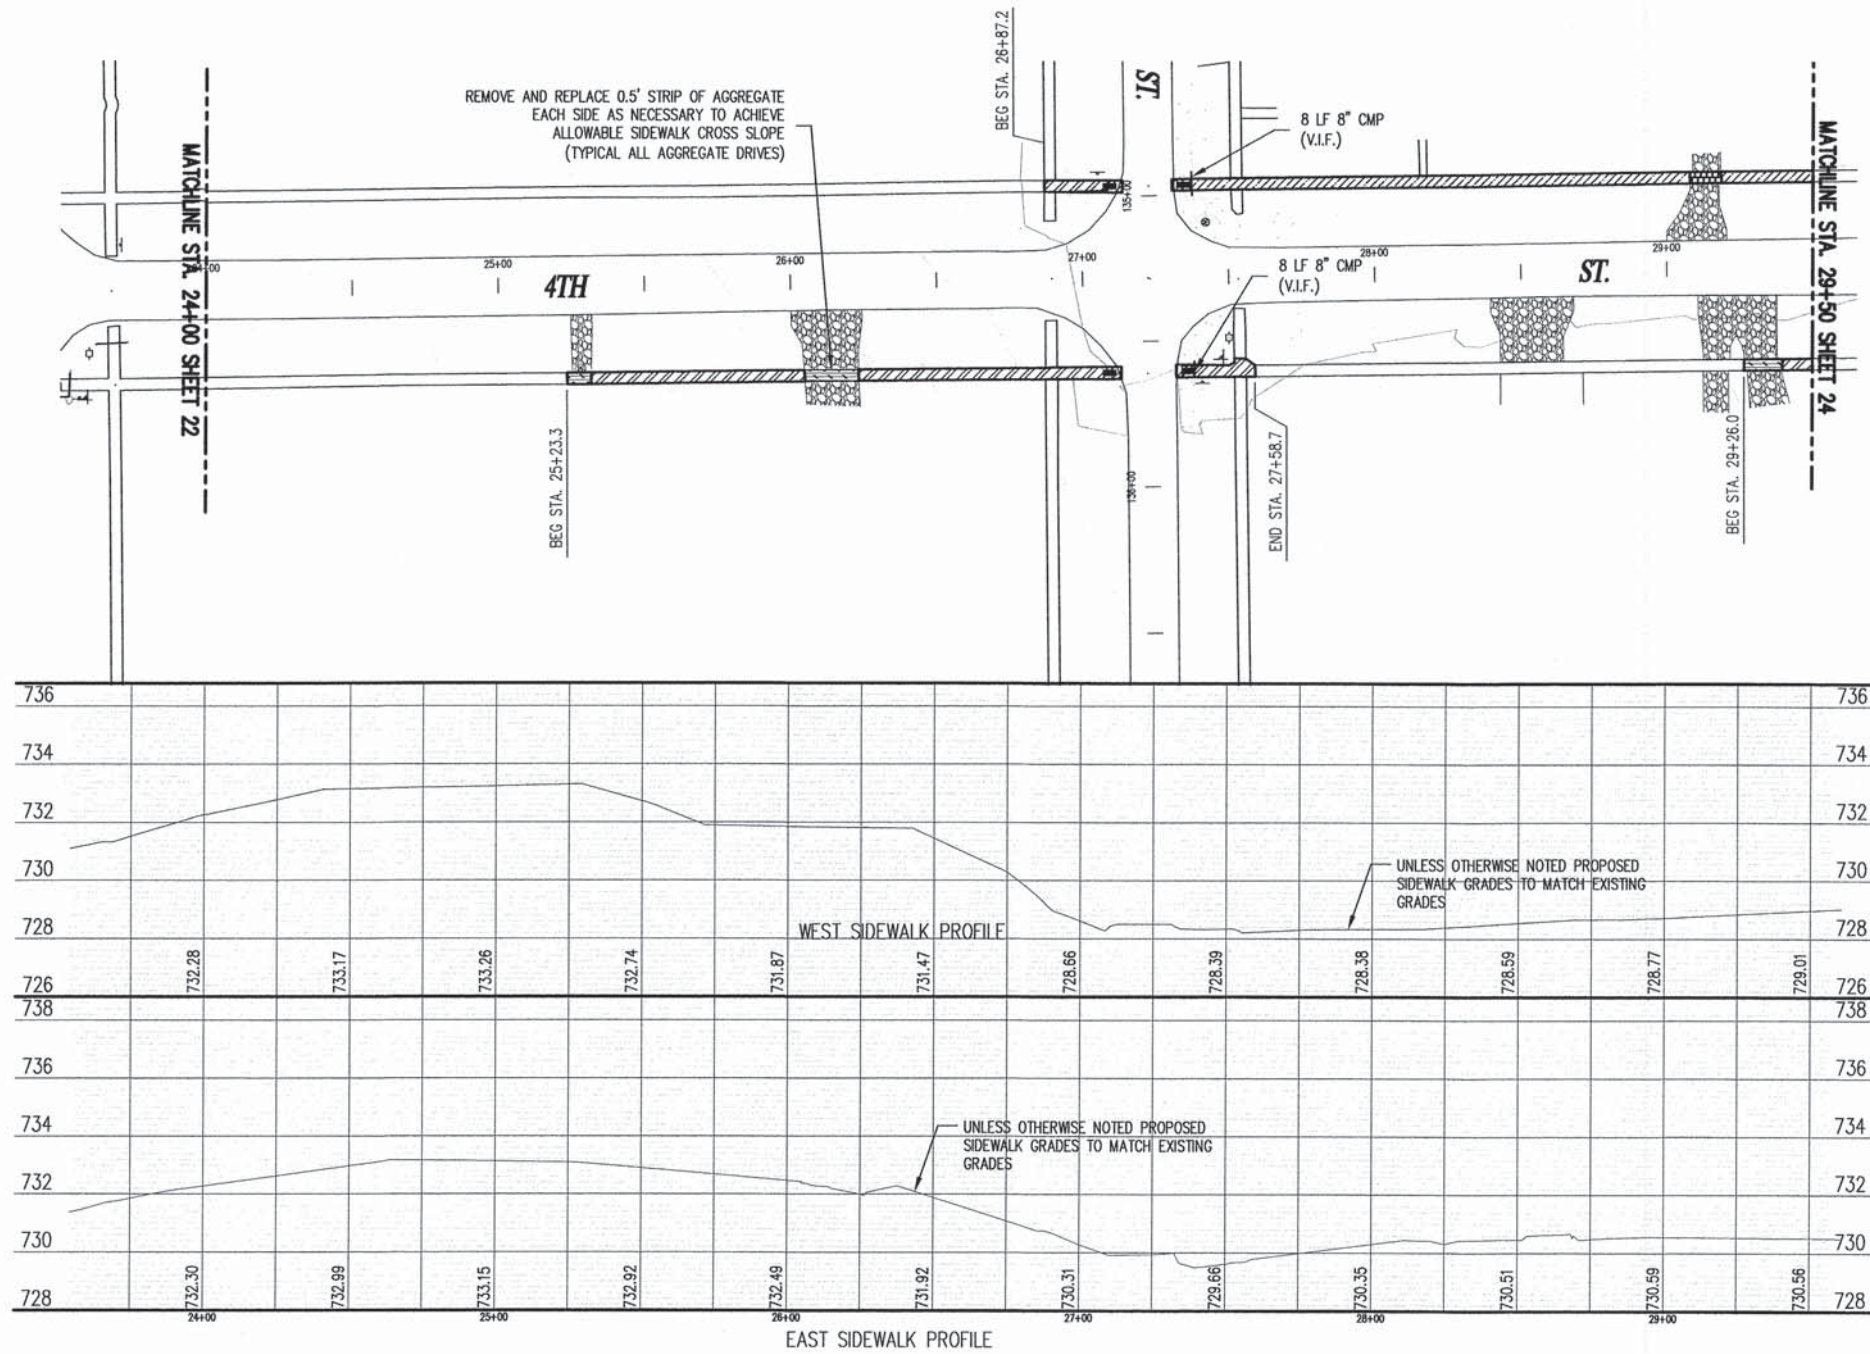

- 4" PCC SIDEWALK (4')
- 4" PCC SIDEWALK (5')
- 6" PCC DRIVEWAY (5')
- 6" PCC DRIVEWAY (6')
- 6" PCC DRIVEWAY (4')
- DETECTABLE WARNINGS

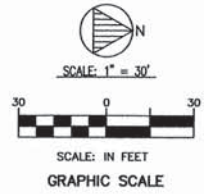

NOTE: SEE SHEETS 33 AND 34 FOR HICKORY STREET PLAN AND PROFILES.

ROUTE NO.	SECTION	COUNTY	TOTAL SHEETS	SHEET NO.
VARIOUS	12-00002-00-SW	LIVINGSTON	36	23
PROJECT NO. SRTS-4009(296)		ILLINOIS	CONTRACT NO. 87576	

4TH ST. INSTALLATIONS

TOWN OF CHATSWORTH SIDEWALK IMPROVEMENTS
PLAN AND PROFILE SHEET

PLANS PREPARED FOR
TOWN OF CHATSWORTH

CHATSWORTH, LIVINGSTON COUNTY, ILLINOIS

DATE:
DECEMBER 2014
PROJECT ID:
2006-519S014\0002

SHEET NUMBER:

23


ANDREWS
ENGINEERING, INC.
215 W. Washington Street, Pontiac, IL 61764
Tel (815) 842-2042 Fax (815) 842-2159
Springfield, IL • Naperville, IL • Indianapolis, IN • Warrenton, MO



APPROVED BY: CSM

DESIGNED BY: CSM



DRAWN BY: AWD

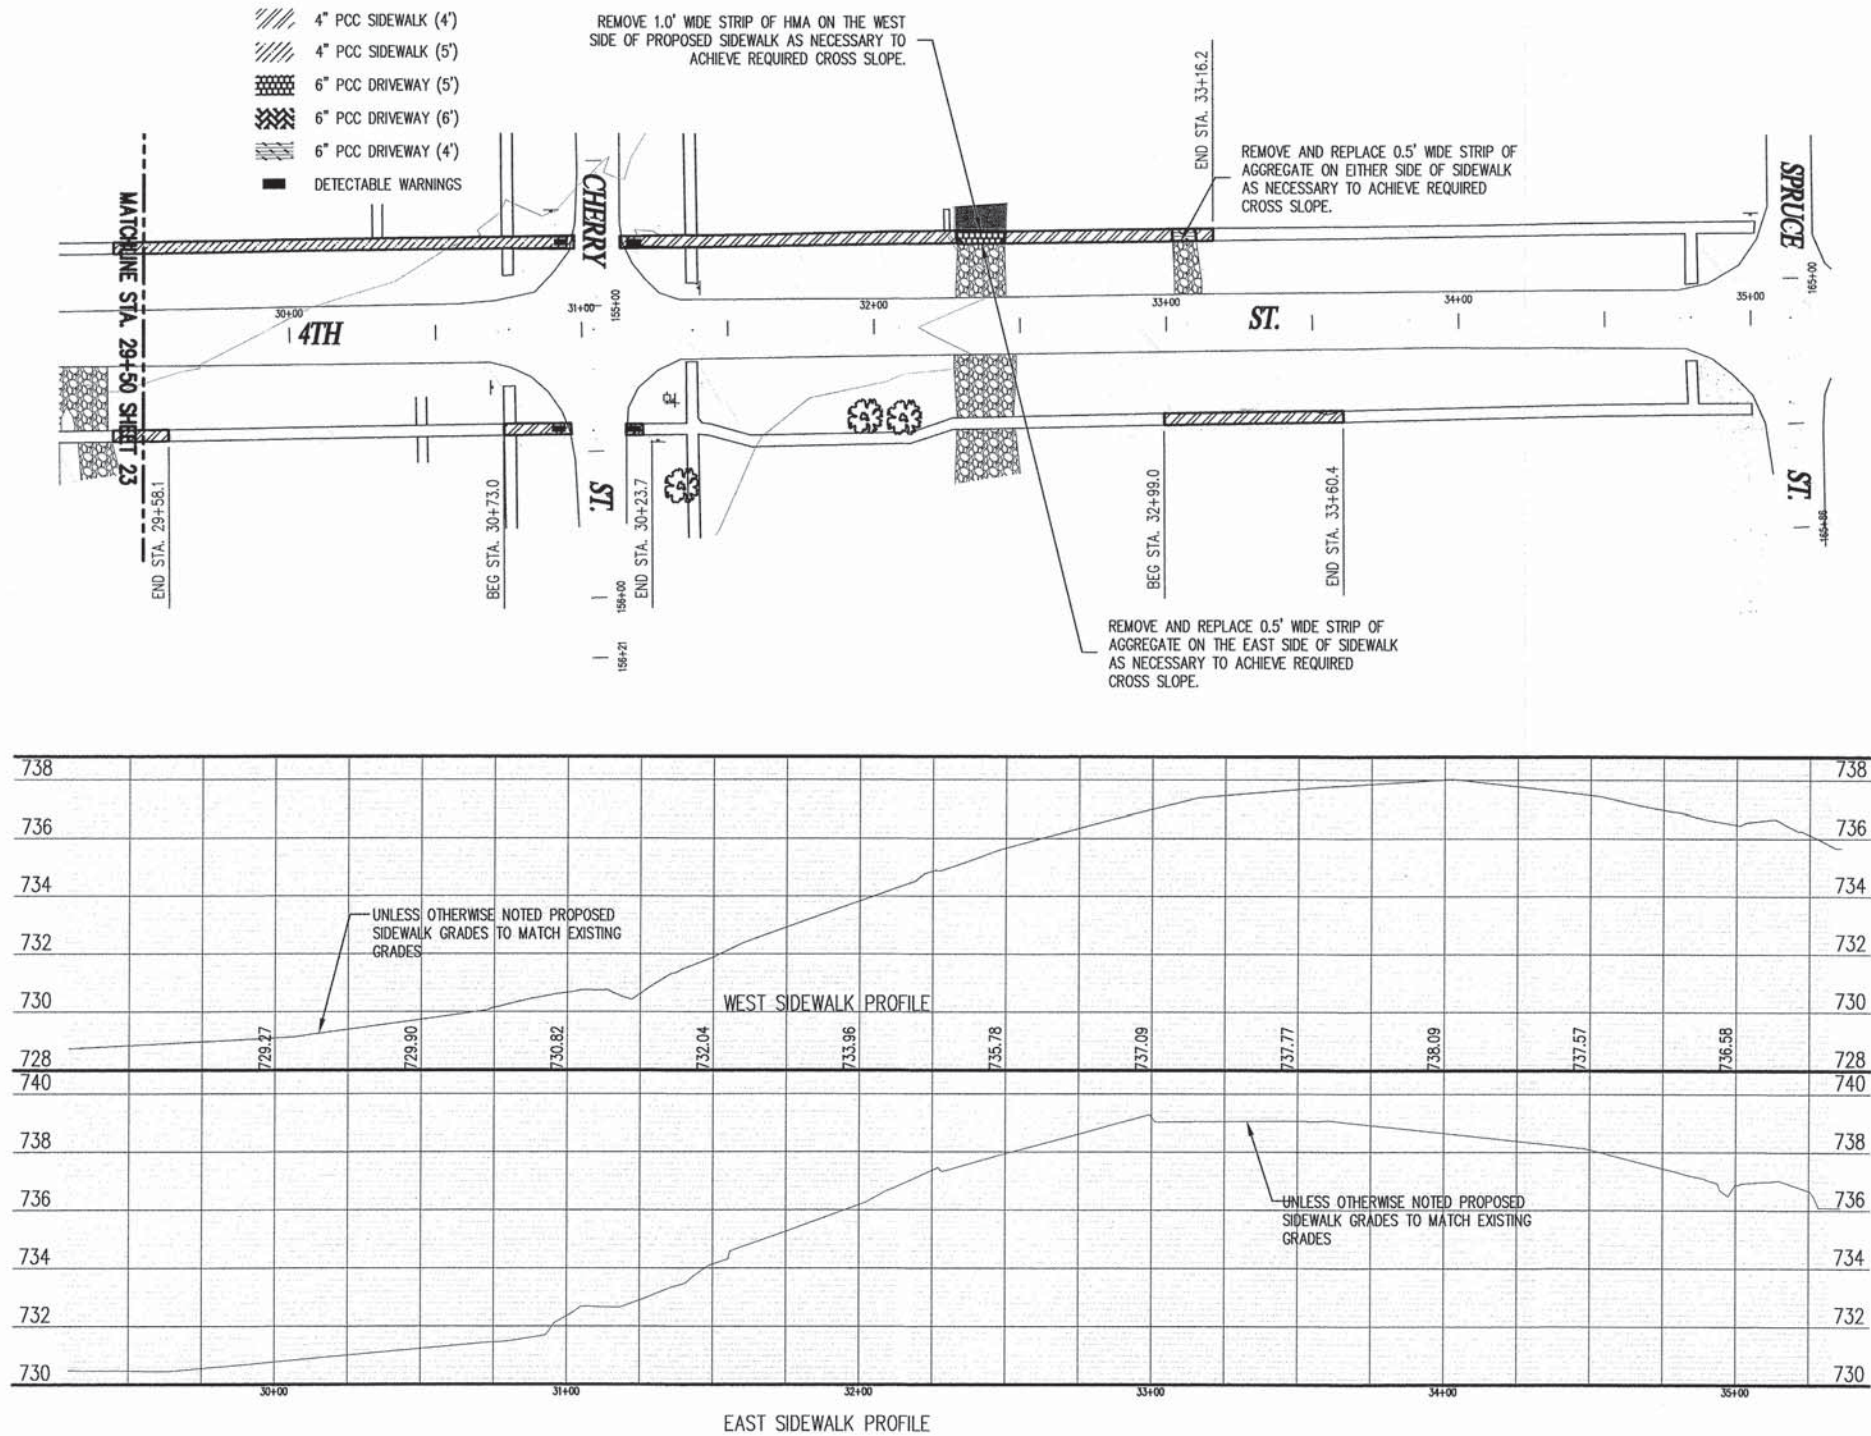


ROUTE NO.	SECTION	COUNTY	TOTAL SHEETS	SHEET NO.
VARIOUS	12-00002-00-SW	LIVINGSTON	36	24
PROJECT NO. SRTS-4009(296)		ILLINOIS	CONTRACT NO. 87576	

ANDREWS ENGINEERING, INC.
215 W. Washington Street, Pontiac, IL 61764
Tel (815) 842-2042 Fax (815) 842-2159
Springfield, IL • Naperville, IL • Indianapolis, IN • Warrenton, MO

APPROVED BY: CSM DESIGNED BY: CSM DRAWN BY: AWD

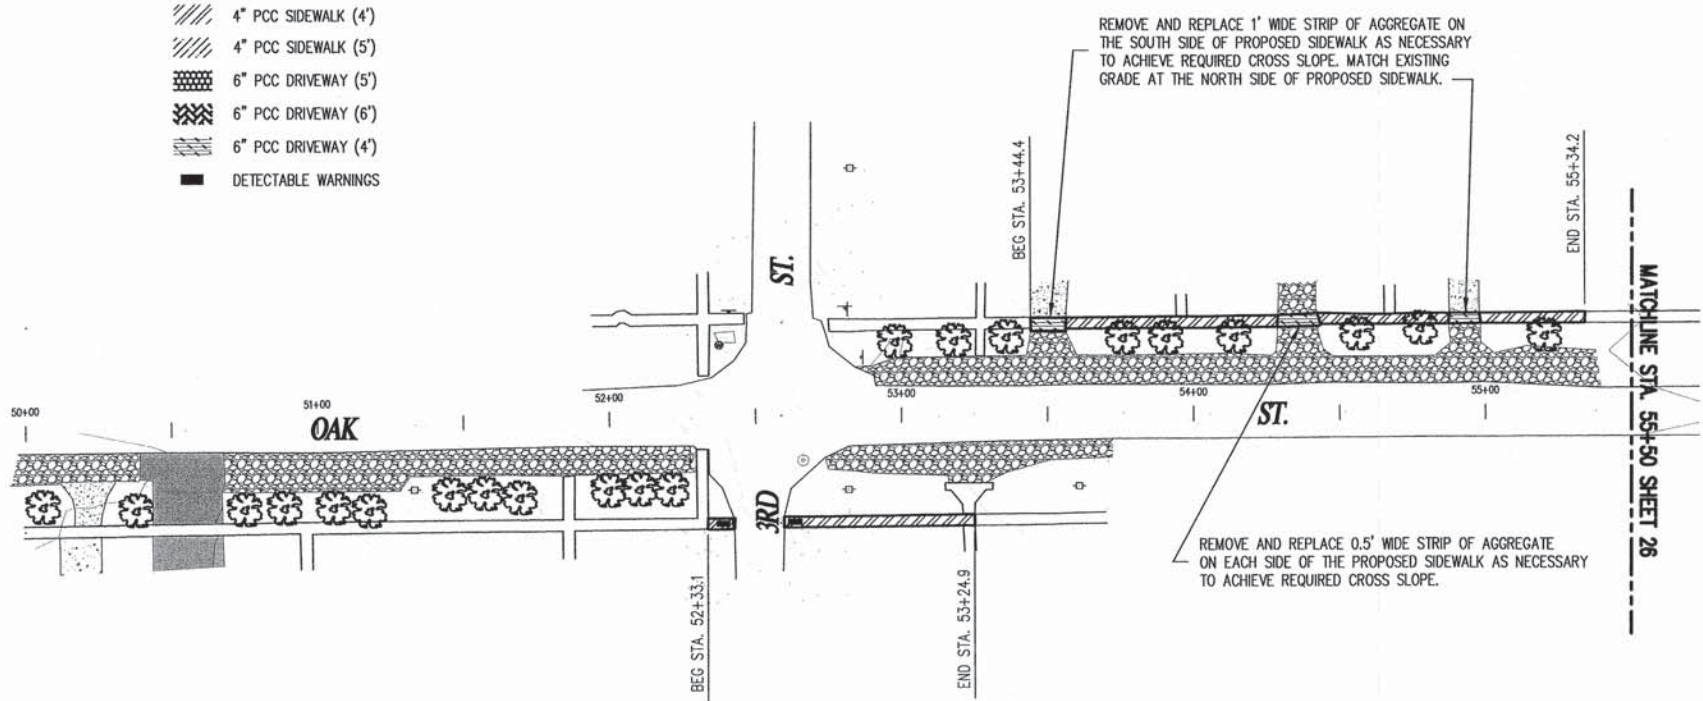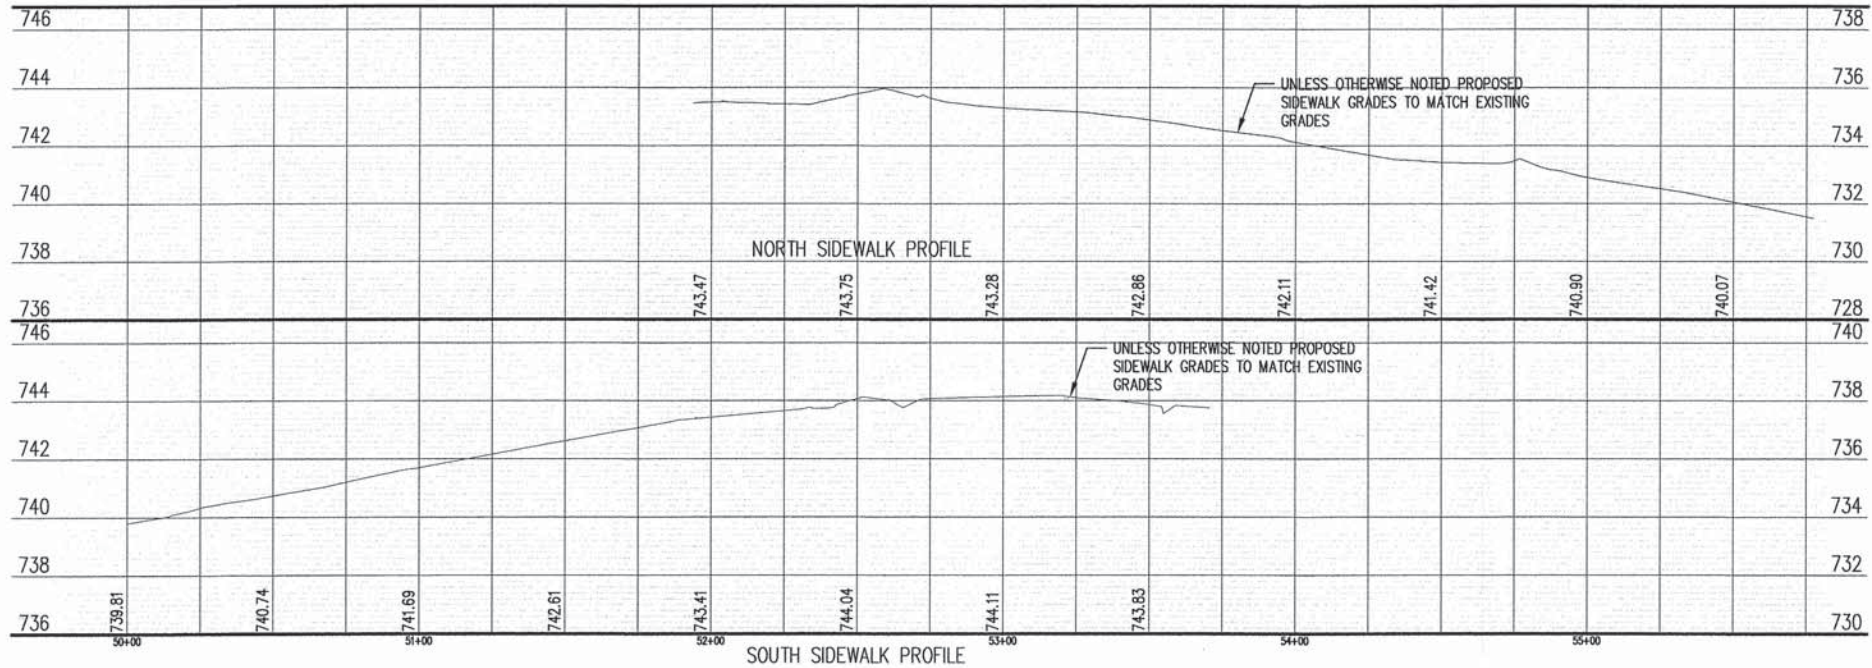

- 4" PCC SIDEWALK (4')
- 4" PCC SIDEWALK (5')
- 6" PCC DRIVEWAY (5')
- 6" PCC DRIVEWAY (6')
- 6" PCC DRIVEWAY (4')
- DETECTABLE WARNINGS

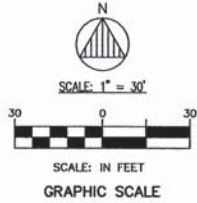

ROUTE NO.	SECTION	COUNTY	TOTAL SHEETS	SHEET NO.
VARIOUS	12-00002-00-SW	LIVINGSTON	36	25
PROJECT NO. SRTS-4009(296)		ILLINOIS	CONTRACT NO. 87576	

ANDREWS
ENGINEERING, INC.
215 W. Washington Street, Pontiac, IL 61764
Tel (815) 842-2042 Fax (815) 842-2159
Springfield, IL • Naperville, IL • Indianapolis, IN • Warrenton, MO



OAK ST. INSTALLATIONS

TOWN OF CHATSWORTH SIDEWALK IMPROVEMENTS


PLAN AND PROFILE SHEET

PLANS PREPARED FOR

TOWN OF CHATSWORTH


CHATSWORTH, LIVINGSTON COUNTY, ILLINOIS

DATE:	DECEMBER 2014
PROJECT ID:	2006-519S014\0002
SHEET NUMBER:	

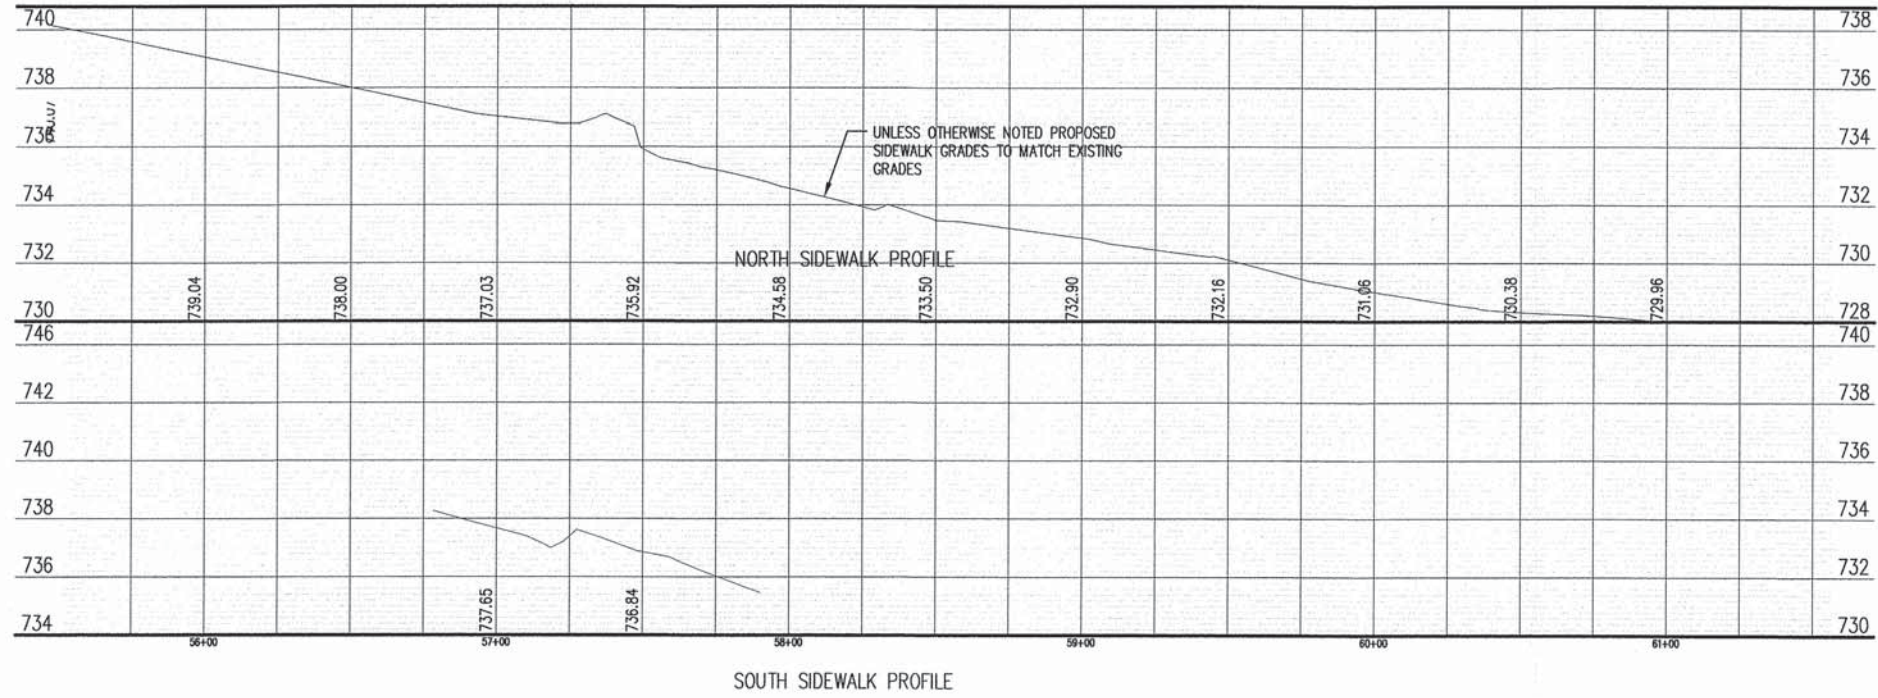

NOTE:: SEE SHEET 19 FOR
4TH STREET PLAN AND
PROFILES.

ROUTE NO.	SECTION	COUNTY	TOTAL SHEETS	SHEET NO.
VARIOUS	12-00002-00-SW	LIVINGSTON	36	26
PROJECT NO. SRTS-4009(296)		ILLINOIS	CONTRACT NO. 87576	

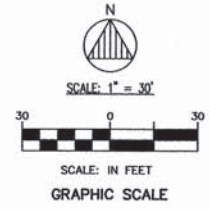

OAK ST. INSTALLATIONS

TOWN OF CHATSWORTH SIDEWALK IMPROVEMENTS
PLAN AND PROFILE SHEET

PLANS PREPARED FOR TOWN OF CHATSWORTH

CHATSWORTH, LIVINGSTON COUNTY, ILLINOIS



ANDREWS
ENGINEERING, INC.
215 W. Washington Street, Pontiac, IL 61764
(815) 842-2042
Fax (815) 842-2042
Field Offices: • Indianapolis • Warrensville, OH • Naperville •

Tel (815) 842-2042 Fax (815) 842-2159
Springfield, IL • Naperville, IL • Indianapolis, IN • Warrenton, MO




	R:	002	4
--	----	-----	---

© 2014 Andrews Engineering, Inc.

APPROVED BY:

CSM	DESIGNED BY:	CSM
-----	--------------	-----

DRAWN BY: AWD

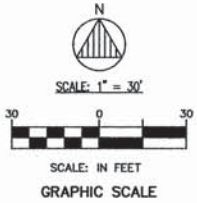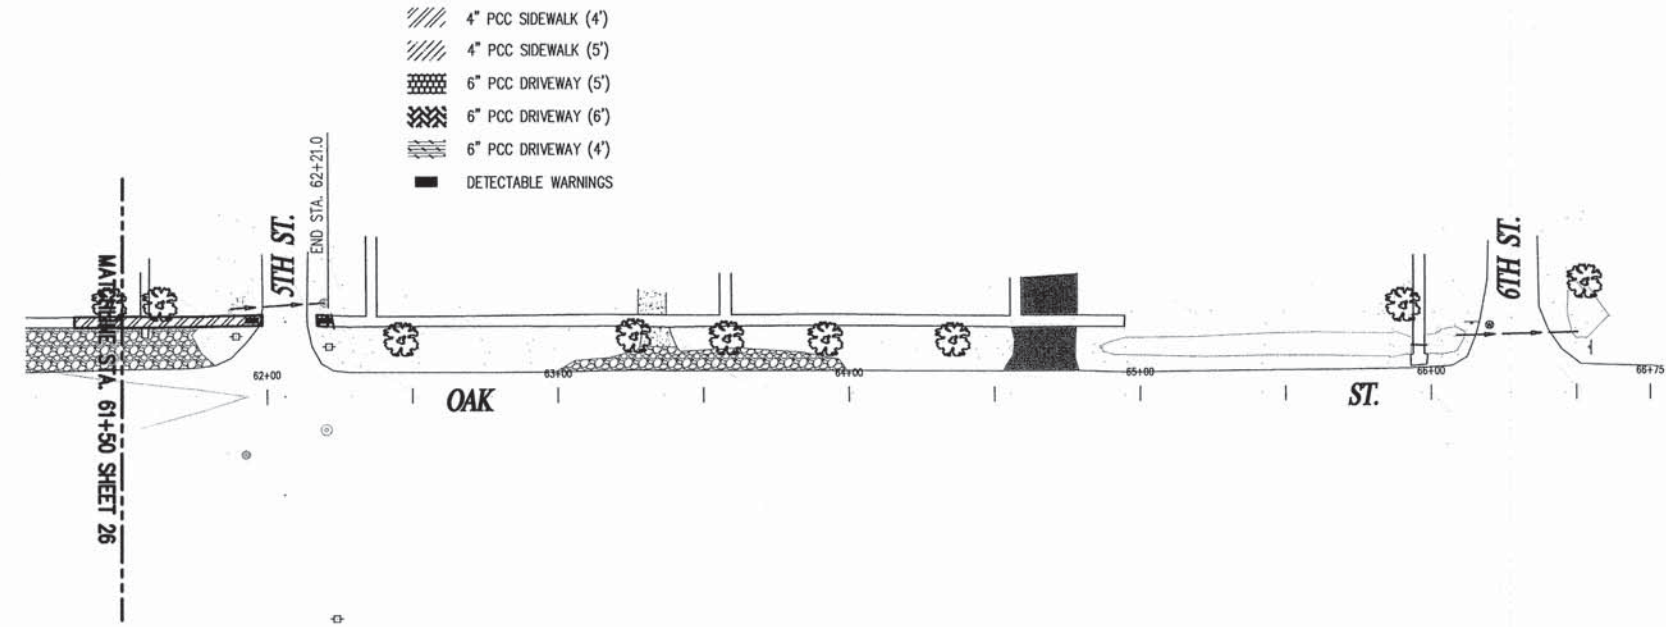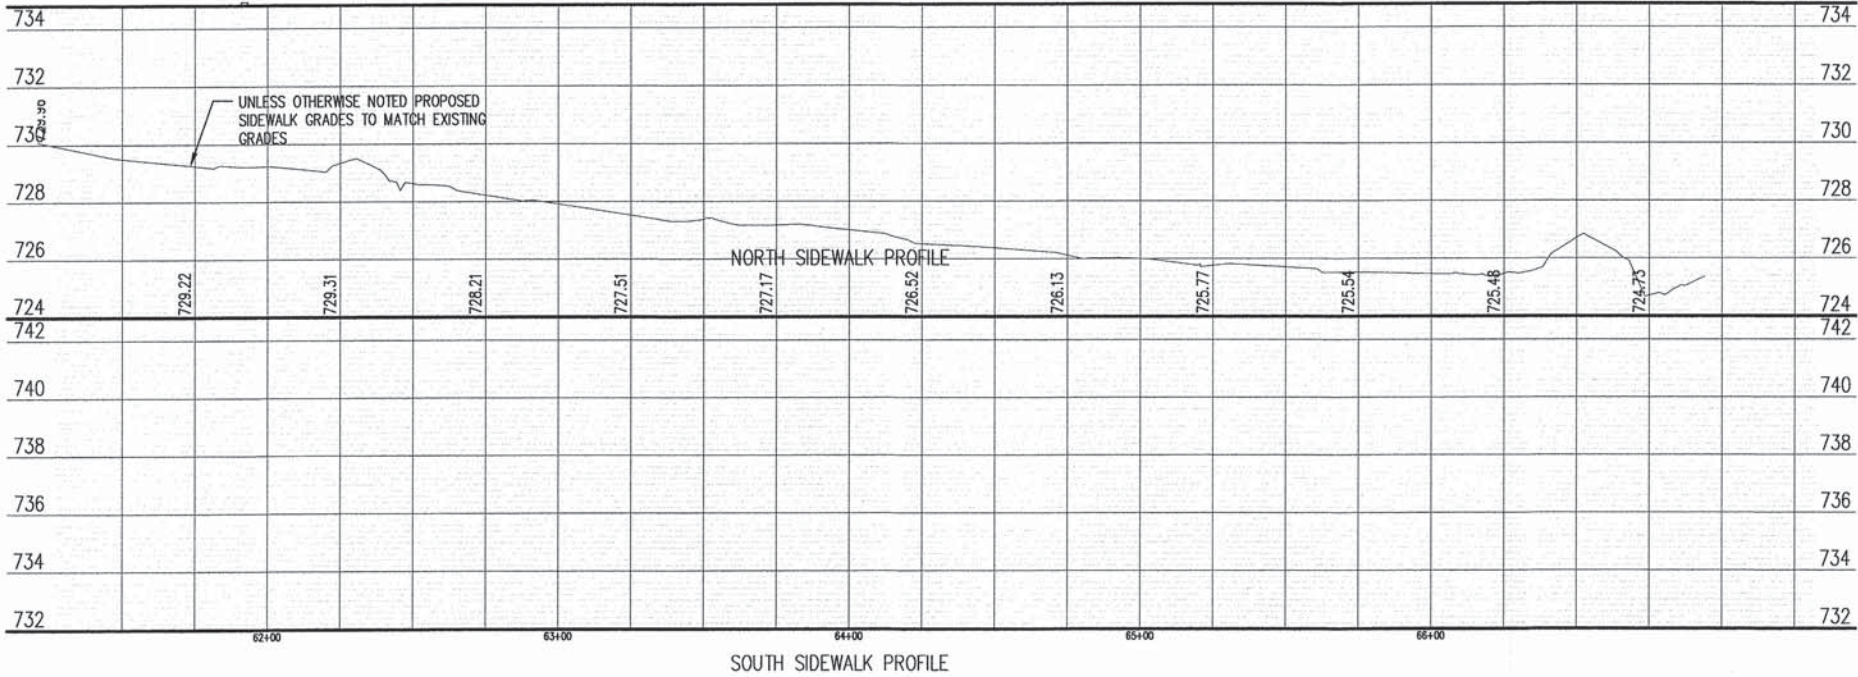

ROUTE NO.	SECTION	COUNTY	TOTAL SHEETS	SHEET NO.
VARIOUS	12-00002-00-SW	LIVINGSTON	36	27
PROJECT NO. SRTS-4009(296)		ILLINOIS	CONTRACT NO. 87576	

OAK ST. INSTALLATIONS

TOWN OF CHATSWORTH SIDEWALK IMPROVEMENTS
PLAN AND PROFILE SHEET

PLANS PREPARED FOR
TOWN OF CHATSWORTH

CHATSWORTH, LIVINGSTON COUNTY, ILLINOIS




**ANDREWS
ENGINEERING, INC.**


215 W. Washington Street, Pontiac, IL 61764
Tel (815) 842-2042 Fax (815) 842-2159
Springfield, IL • Naperville, IL • Indianapolis, IN • Warrenton, MO

DATE:
DECEMBER 2014
PROJECT ID:
2006-519S014\0002
SHEET NUMBER:

27

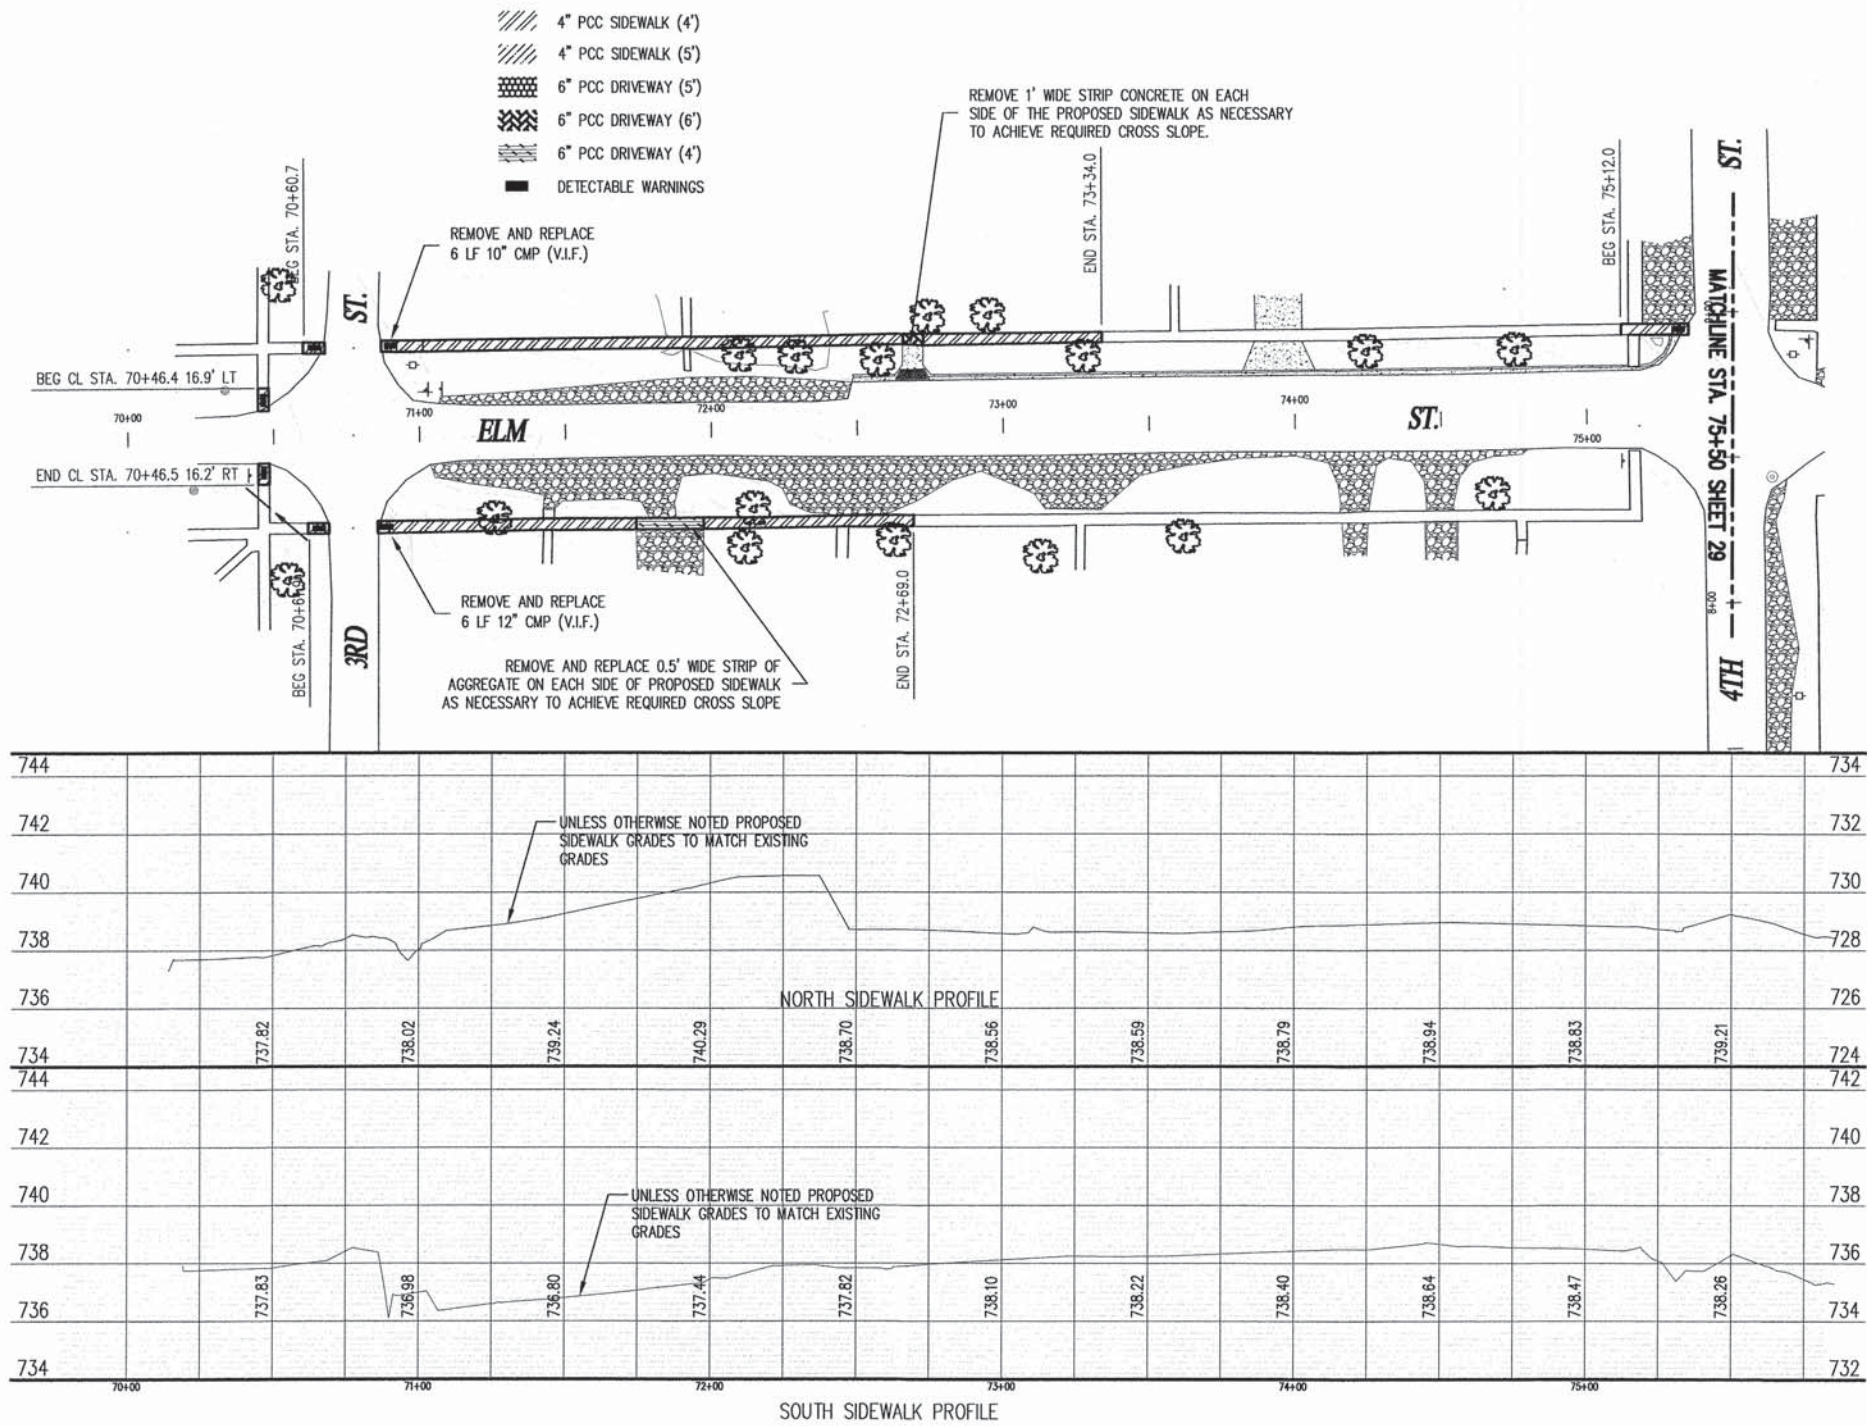

ROUTE NO.	SECTION	COUNTY	TOTAL SHEETS	SHEET NO.
VARIOUS	12-00002-00-SW	LIVINGSTON	36	28
PROJECT NO. SRTS-4009(296)		ILLINOIS	CONTRACT NO. 87576	

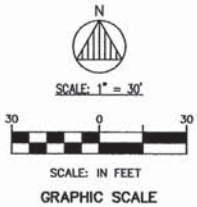

ELM ST. INSTALLATIONS

TOWN OF CHATSWORTH SIDEWALK IMPROVEMENTS

PLAN AND PROFILE SHEET

PLANS PREPARED FOR

TOWN OF CHATSWORTH

CHATSWORTH, LIVINGSTON COUNTY, ILLINOIS

ANDREWS
ENGINEERING, INC.

215 W. Washington Street, Pontiac, IL 61764
Tel (815) 842-2042 Fax (815) 842-2159
Springfield, IL • Naperville, IL • Indianapolis, IN • Warrenton, MO



APPROVED BY: CSM DESIGNED BY: CSM DRAWN BY: AWD

DATE:

DECEMBER 2014


PROJECT ID:

2006-519S014\0002


SHEET NUMBER:

28

NOTE: SEE SHEET 20 FOR
4TH STREET PLAN AND
PROFILES.

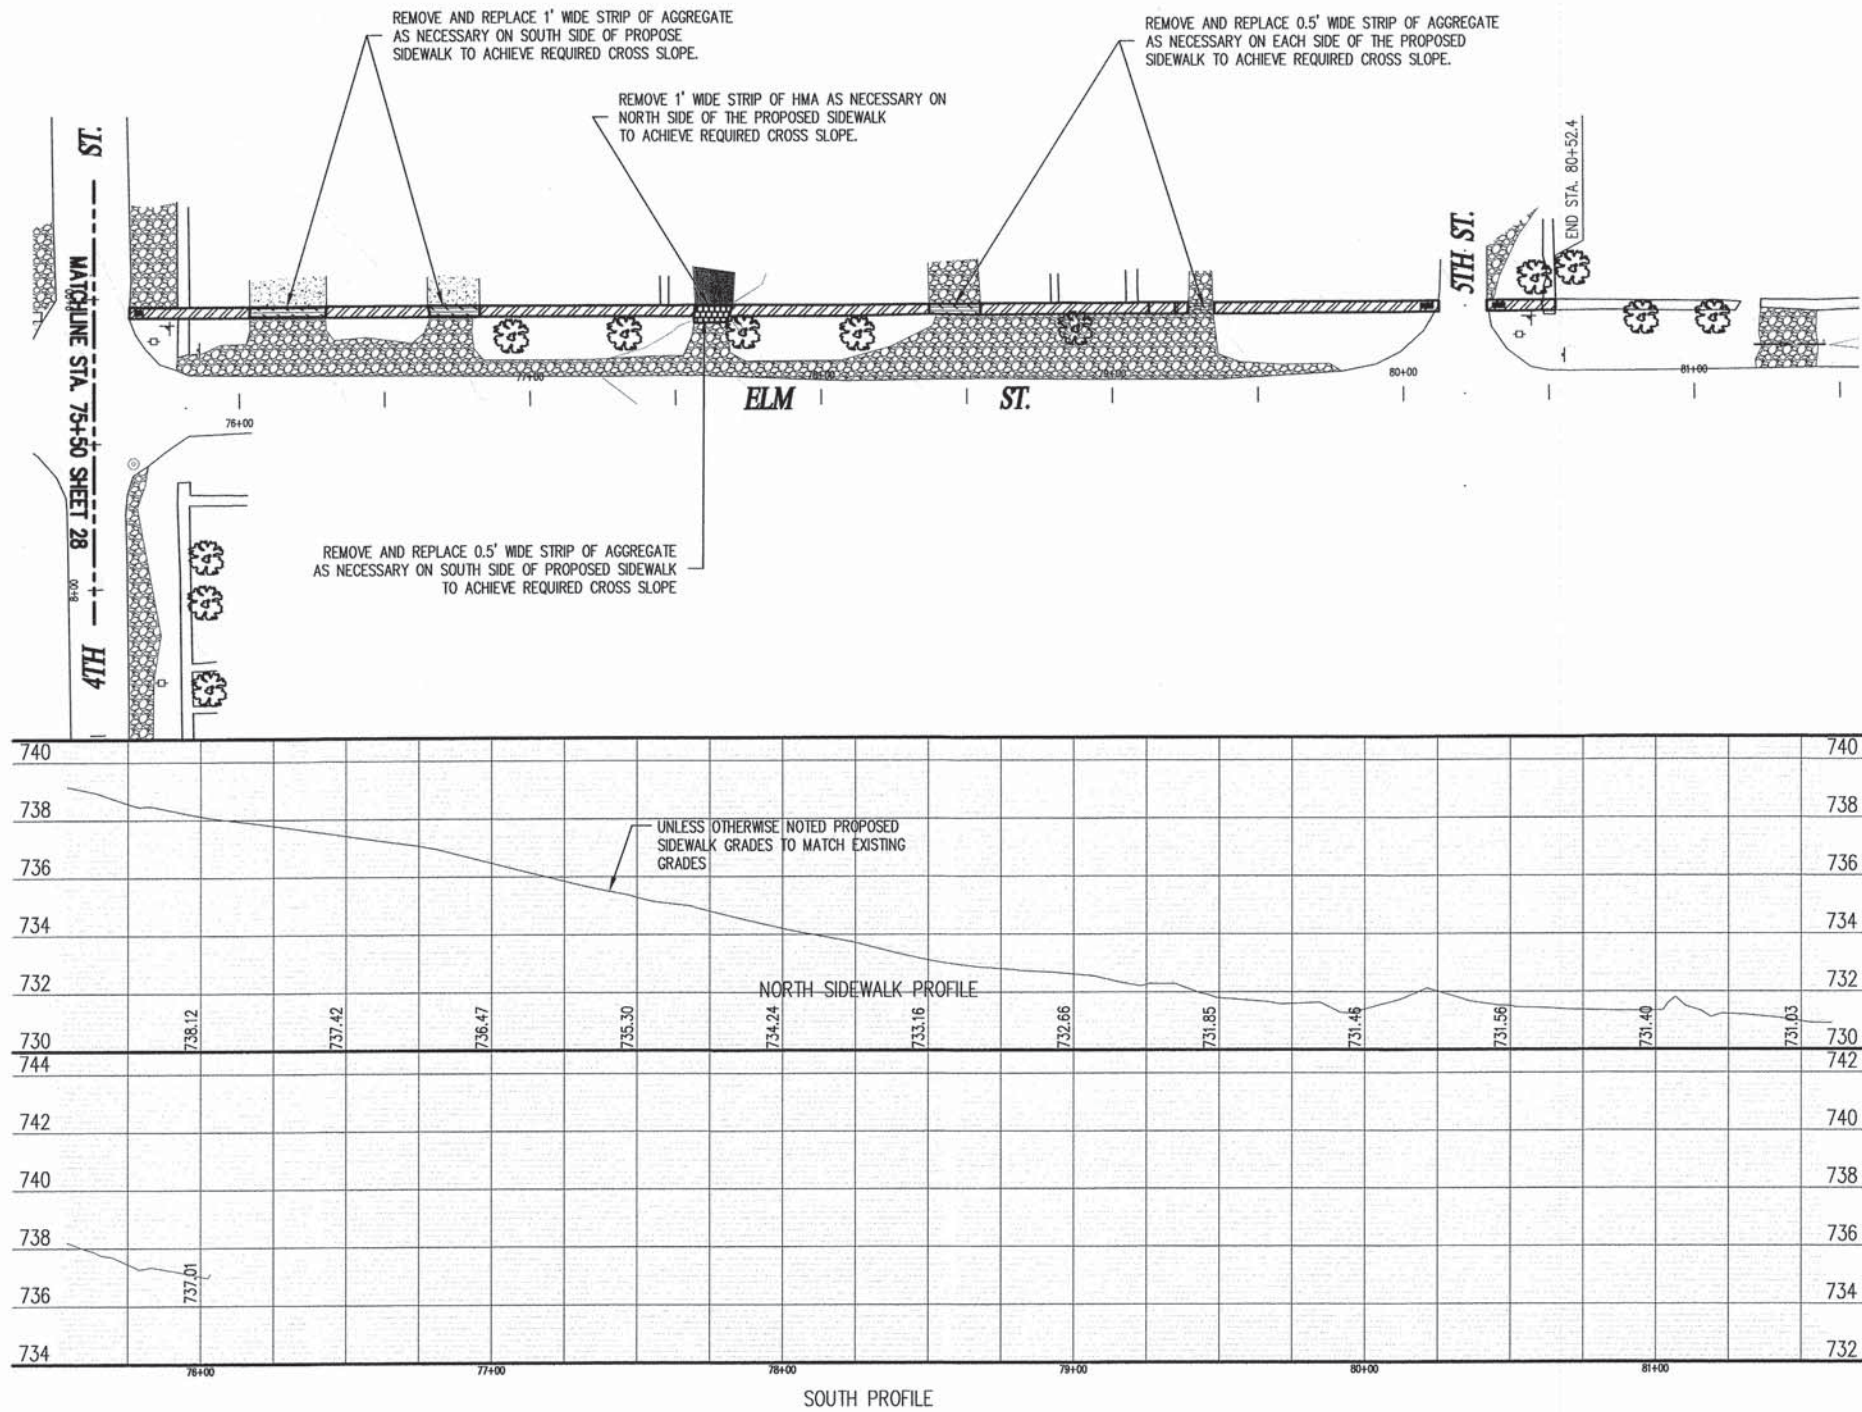

- 4" PCC SIDEWALK (4')
- 4" PCC SIDEWALK (5')
- 6" PCC DRIVEWAY (5')
- 6" PCC DRIVEWAY (6')
- 6" PCC DRIVEWAY (4')
- DETECTABLE WARNINGS

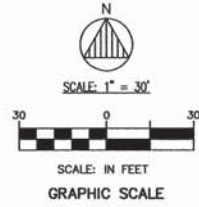

ROUTE NO.	SECTION	COUNTY	TOTAL SHEETS	SHEET NO.
VARIOUS	12-00002-00-SW	LIVINGSTON	36	29
PROJECT NO. SRTS-4009(296)		ILLINOIS	CONTRACT NO. 87576	

ANDREWS
ENGINEERING, INC.
215 W. Washington Street, Pontiac, IL 61764
Tel (815) 842-2042 Fax (815) 842-2159
Springfield, IL • Naperville, IL • Indianapolis, IN • Warrenton, MO



ELM ST. INSTALLATIONS

TOWN OF CHATSWORTH SIDEWALK IMPROVEMENTS

PLAN AND PROFILE SHEET

PLANS PREPARED FOR

TOWN OF CHATSWORTH


CHATSWORTH, LIVINGSTON COUNTY, ILLINOIS

DATE:
DECEMBER 2014


PROJECT ID:
2006-519S014\0002

SHEET NUMBER:

29

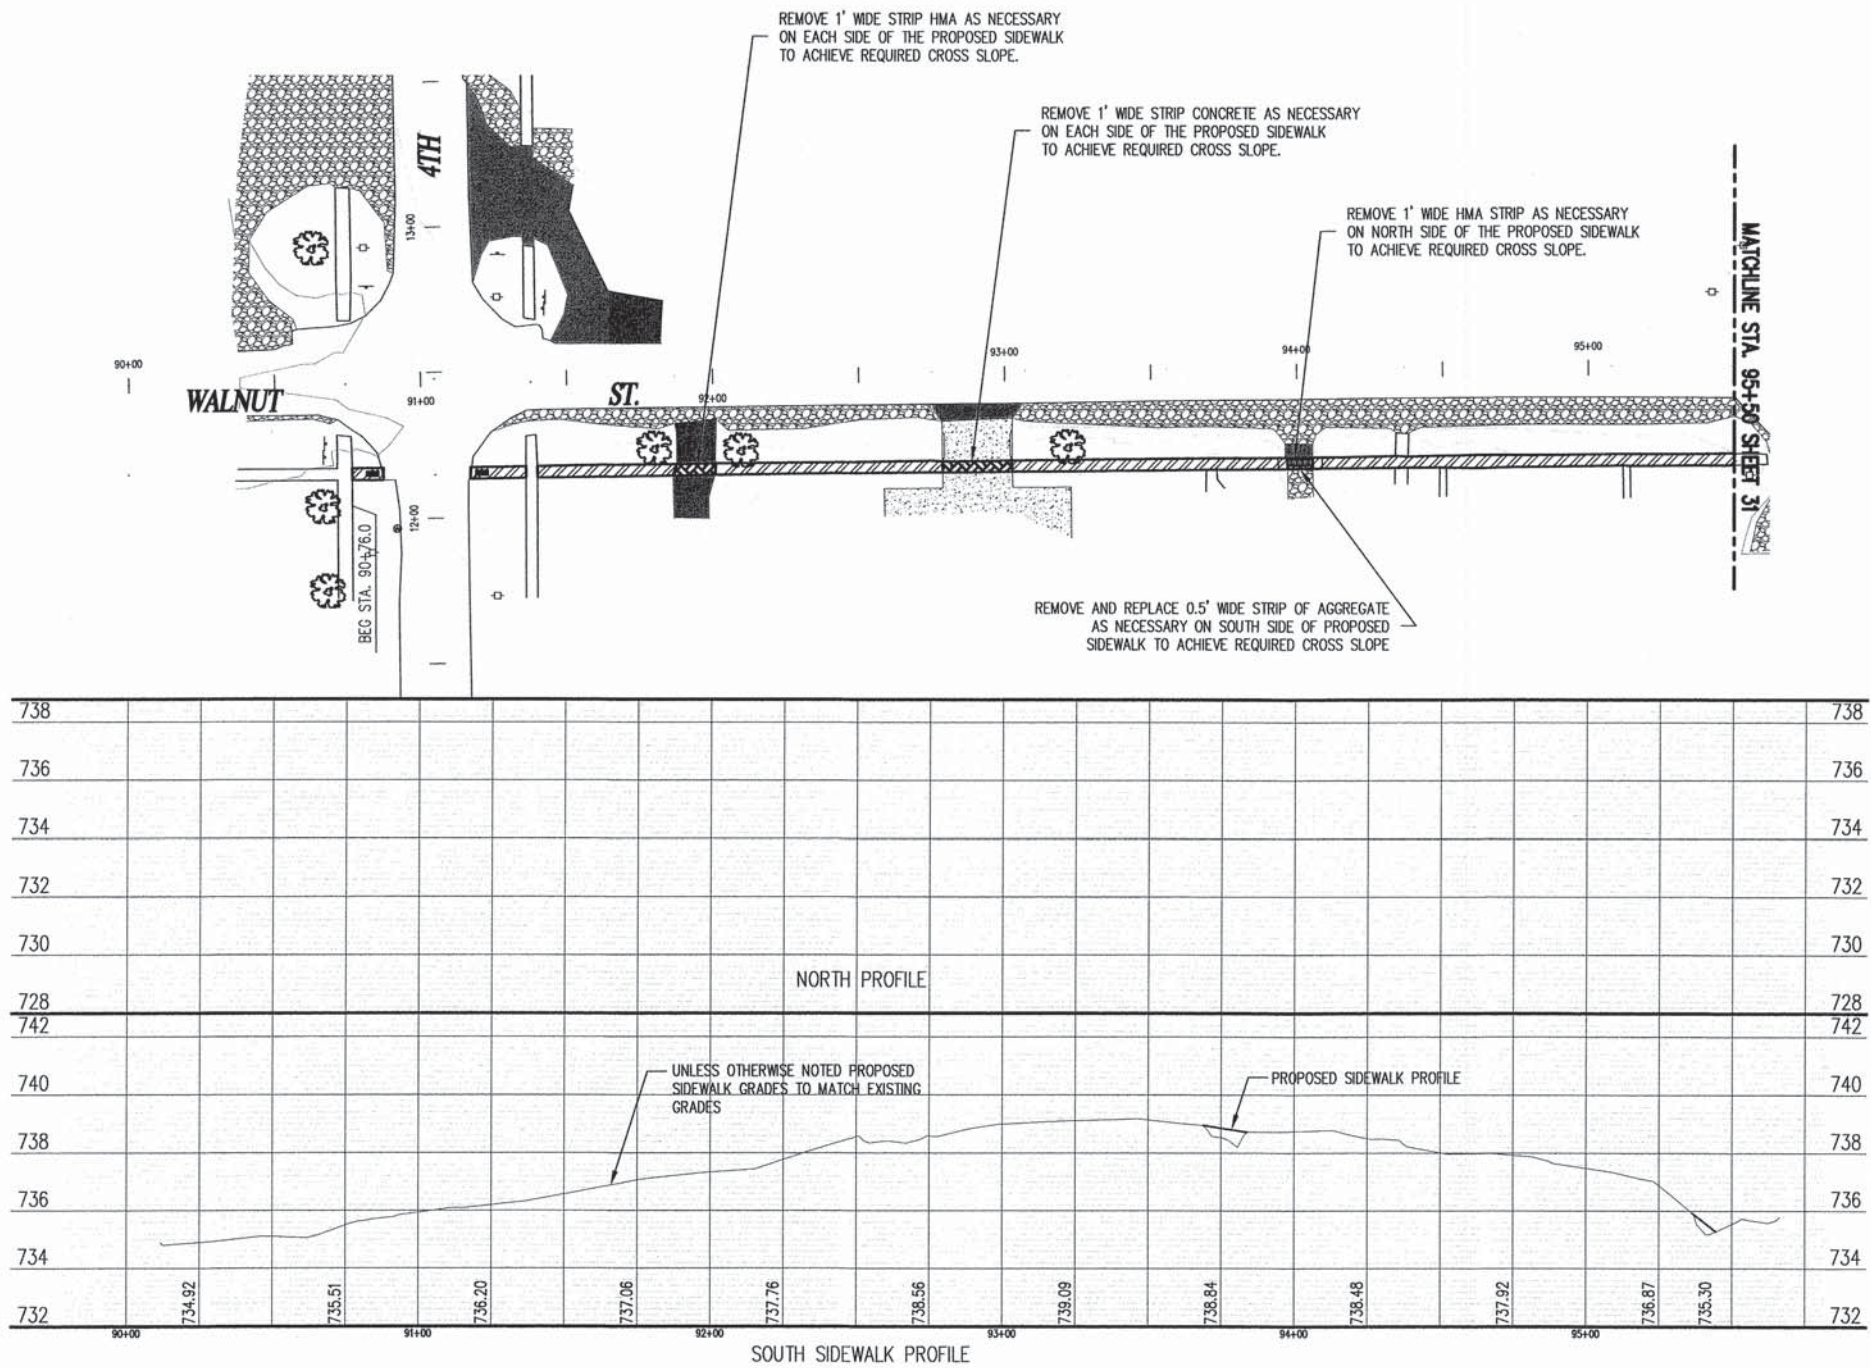

ROUTE NO.	SECTION	COUNTY	TOTAL SHEETS	SHEET NO.
VARIOUS	12-00002-00-SW	LIVINGSTON	36	30
PROJECT NO. SRTS-4009(296)		ILLINOIS	CONTRACT NO. 87576	

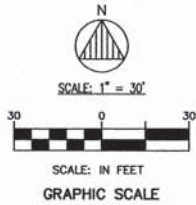

NOTE:: SEE SHEETS 20 AND 21 FOR 4TH STREET PLAN AND PROFILES.

WALNUT ST. INSTALLATIONS

TOWN OF CHATSWORTH SIDEWALK IMPROVEMENTS

PLAN AND PROFILE SHEET

PLANS PREPARED FOR

TOWN OF CHATSWORTH

CHATSWORTH, LIVINGSTON COUNTY, ILLINOIS

ANDREWS
ENGINEERING, INC.

215 W. Washington Street, Pontiac, IL 61764
Tel (815) 842-2042 Fax (815) 842-2159
Springfield, IL • Naperville, IL • Indianapolis, IN • Warrenton, MO



AWD

DRAWN BY:

CSM

DESIGNED BY:

CSM

APPROVED BY:

DATE:



DECEMBER 2014

PROJECT ID:


2006-519S014\0002

SHEET NUMBER:

30

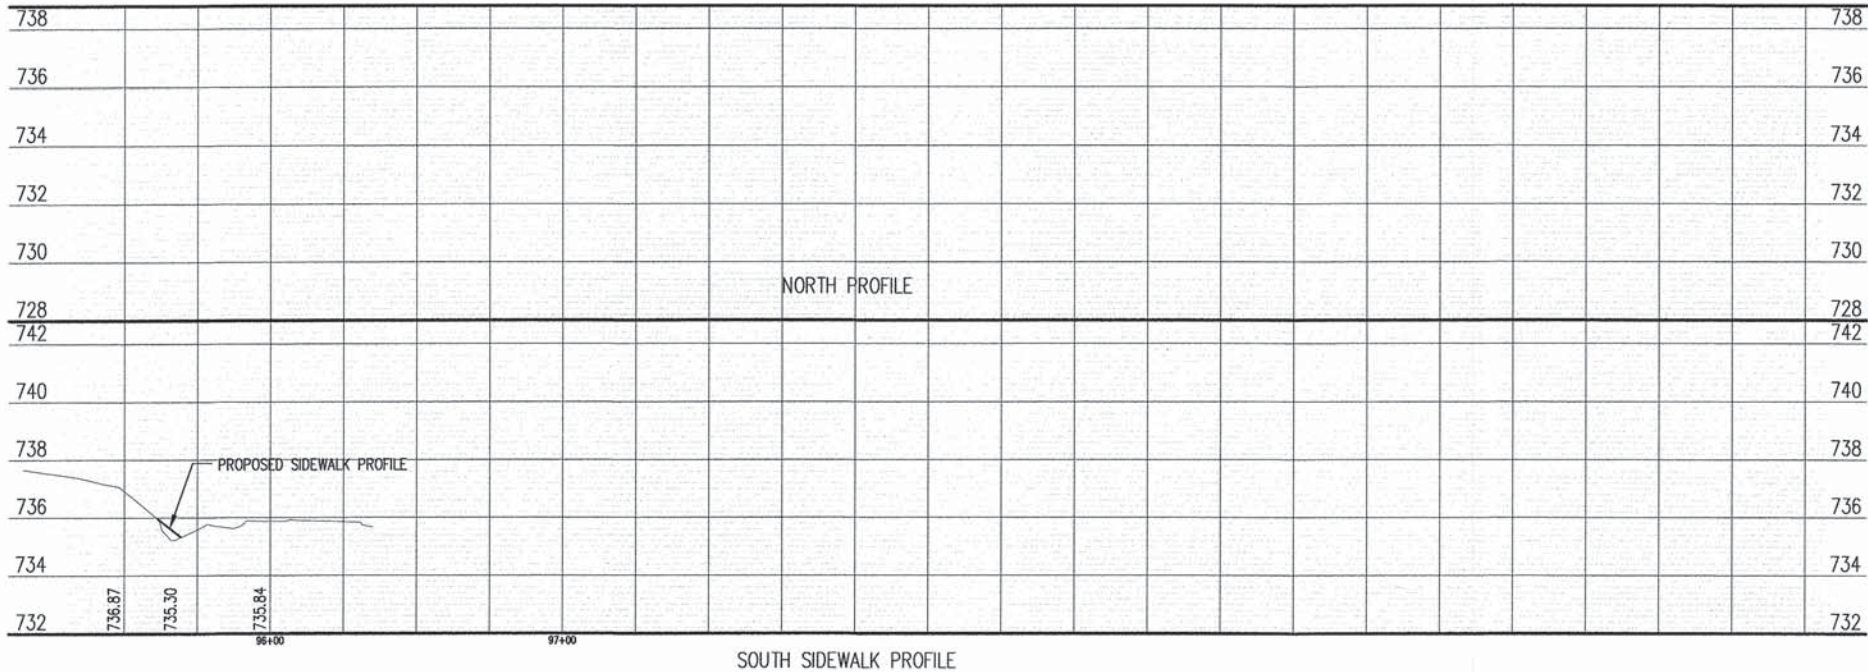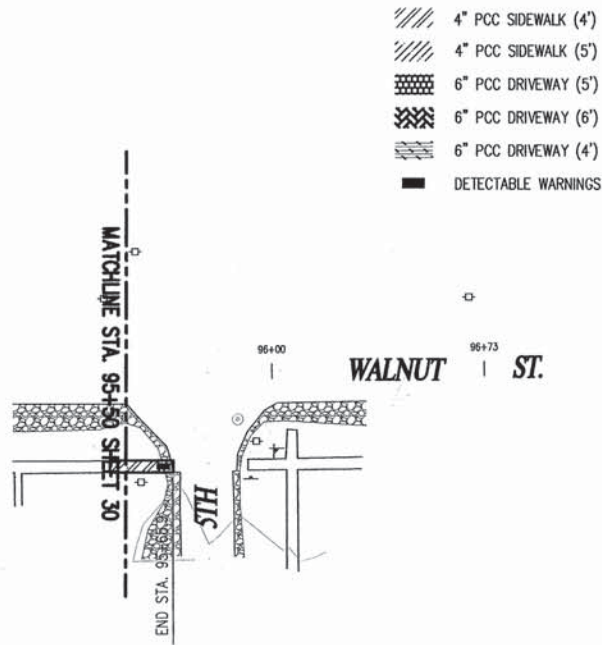

ROUTE NO.	SECTION	COUNTY	TOTAL SHEETS	SHEET NO.
VARIOUS	12-00002-00-SW	LIVINGSTON	36	31
PROJECT NO. SRTS-4009(296)		ILLINOIS	CONTRACT NO. 87576	

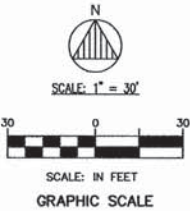

WALNUT ST. INSTALLATIONS

TOWN OF CHATSWORTH SIDEWALK IMPROVEMENTS

PLAN AND PROFILE SHEET

PLANS PREPARED FOR

TOWN OF CHATSWORTH

CHATSWORTH, LIVINGSTON COUNTY, ILLINOIS

DATE:

DECEMBER 2014

PROJECT ID:

2006-519S014\0002


SHEET NUMBER:

31


ANDREWS
ENGINEERING, INC.

215 W. Washington Street, Pontiac, IL 61764
Tel (815) 842-2042 Fax (815) 842-2159
Springfield, IL • Naperville, IL • Indianapolis, IN • Warrenton, MO



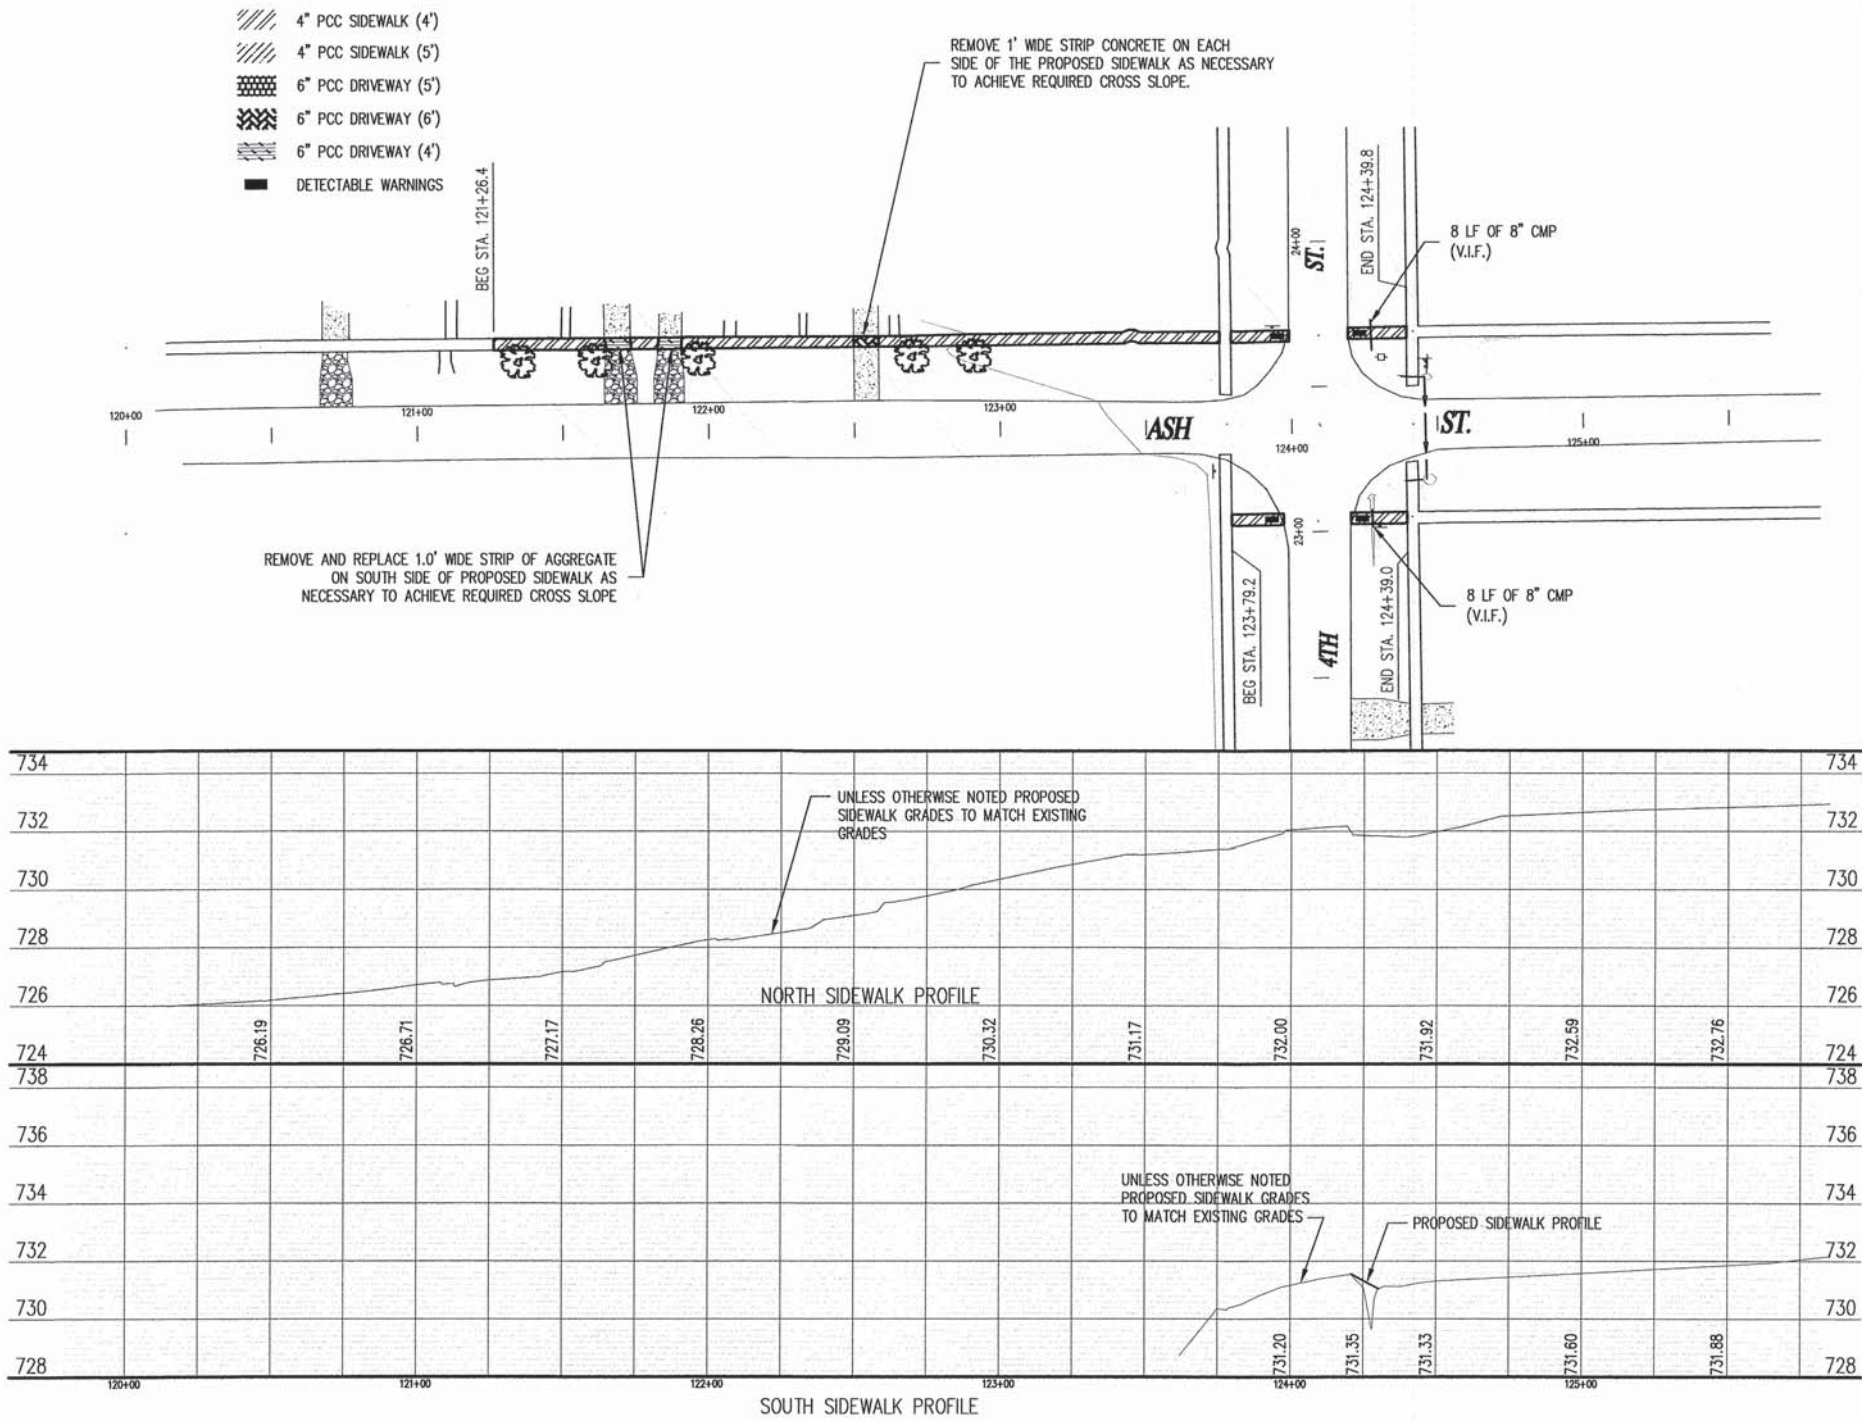

ROUTE NO.	SECTION	COUNTY	TOTAL SHEETS	SHEET NO.
VARIOUS	12-00002-00-SW	LIVINGSTON	36	32
PROJECT NO. SRTS-4009(296)		ILLINOIS	CONTRACT NO. 87576	

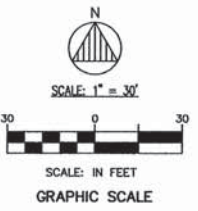

ASH ST. INSTALLATIONS

TOWN OF CHATSWORTH SIDEWALK IMPROVEMENTS

PLAN AND PROFILE SHEET

PLANS PREPARED FOR

TOWN OF CHATSWORTH

CHATSWORTH, LIVINGSTON COUNTY, ILLINOIS


ANDREWS
ENGINEERING, INC.
215 W. Washington Street, Pontiac, IL 61764
Tel (815) 842-2042 Fax (815) 842-2159
Springfield, IL • Naperville, IL • Indianapolis, IN • Warrenton, MO




DATE:
DECEMBER 2014

PROJECT ID:
2006-519S014\0002

SHEET NUMBER:

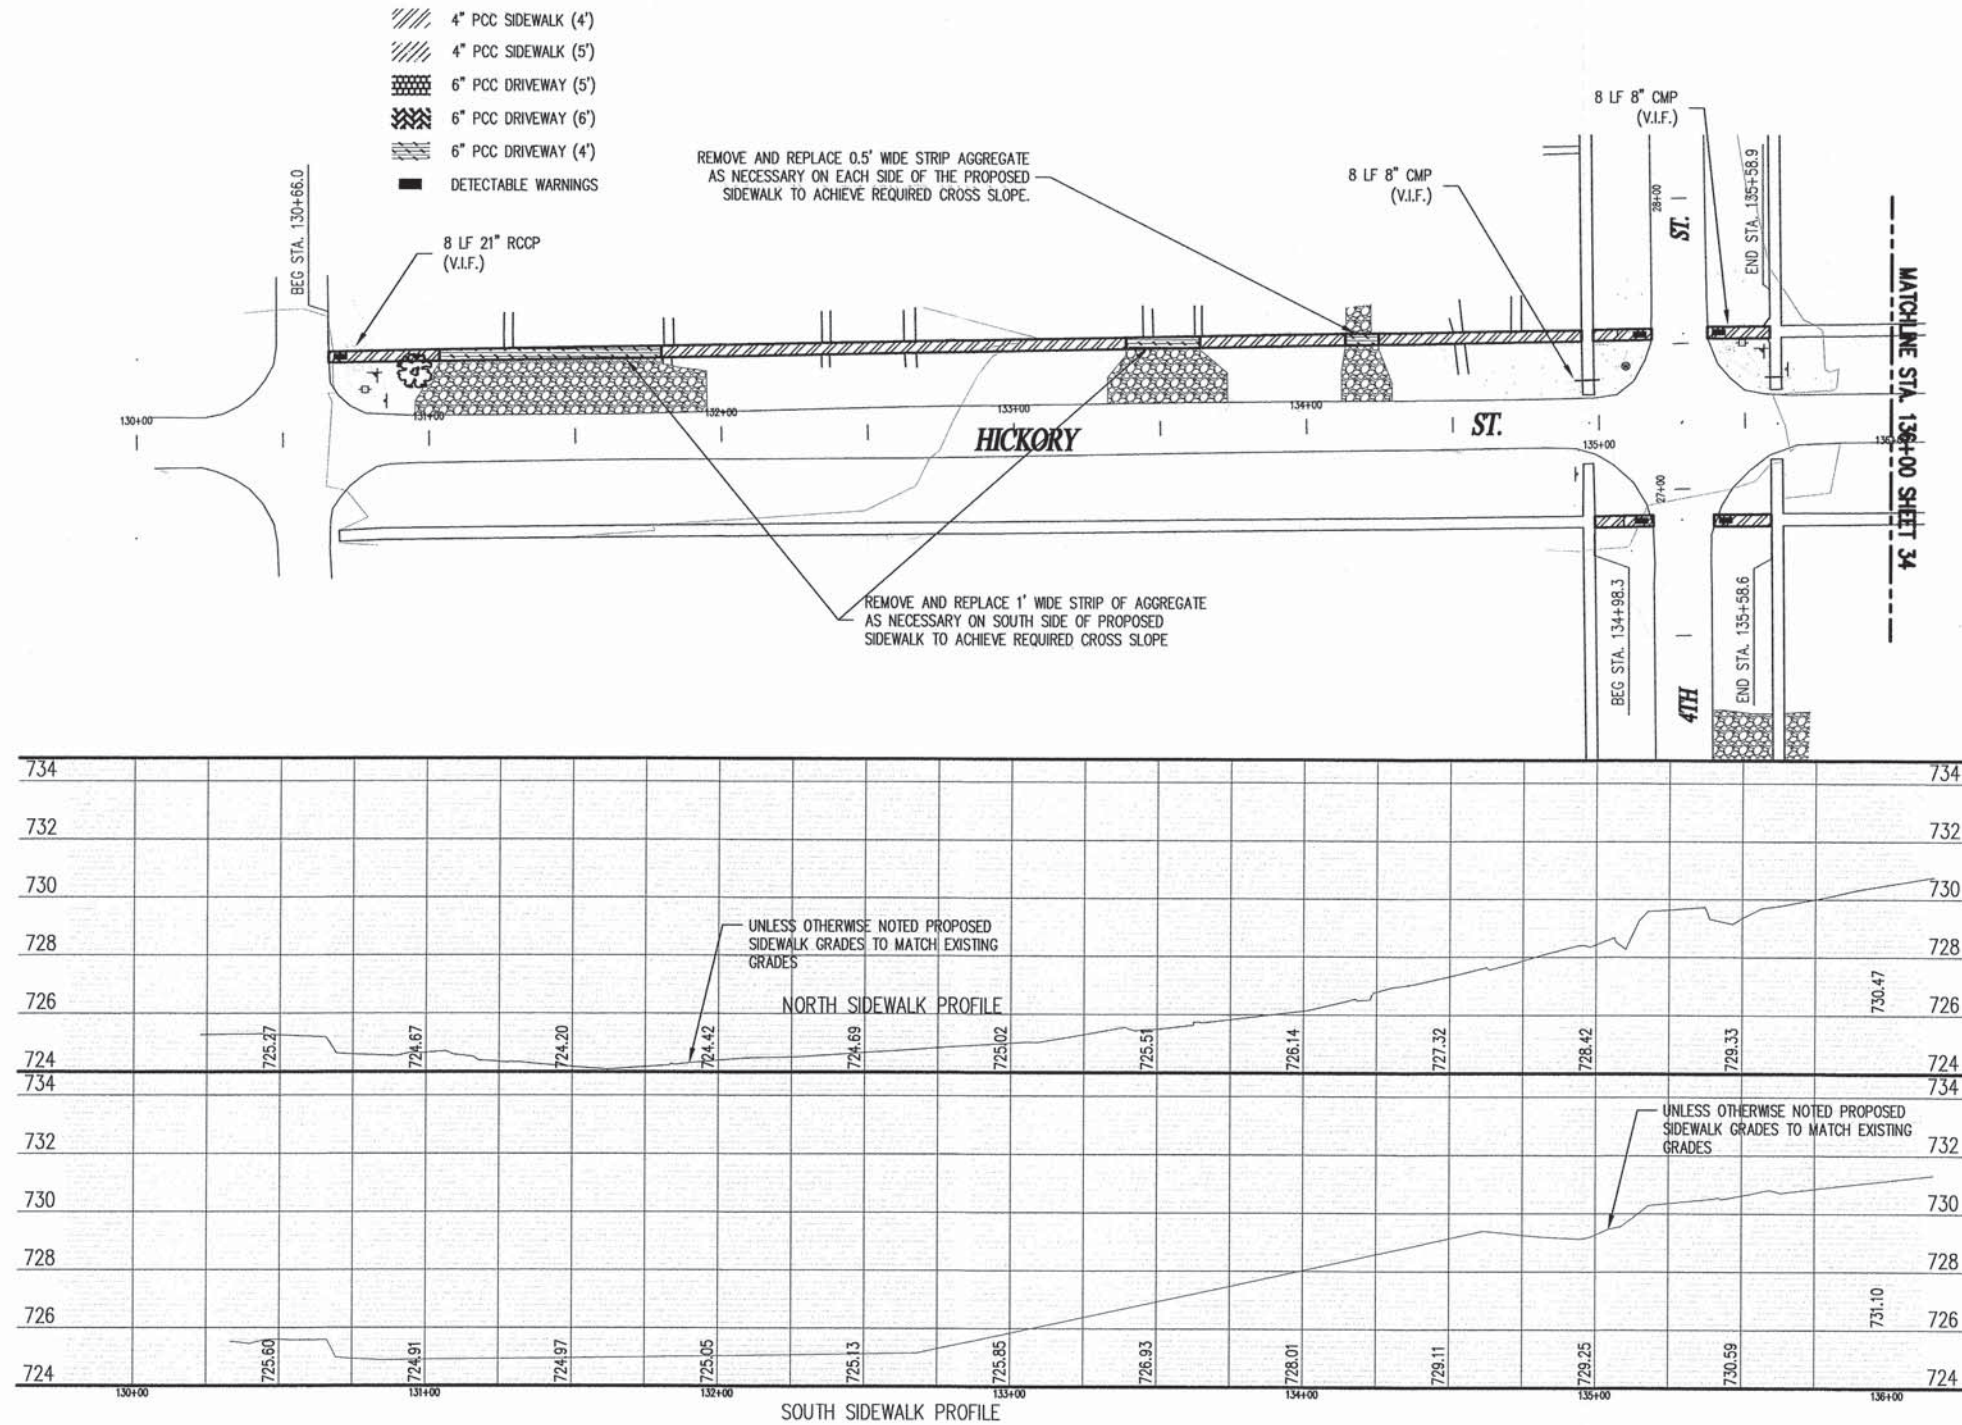

ROUTE NO.	SECTION	COUNTY	TOTAL SHEETS	SHEET NO.
VARIOUS	12-00002-00-SW	LIVINGSTON	36	33
PROJECT NO. SRTS-4009(296)		ILLINOIS	CONTRACT NO. 87576	

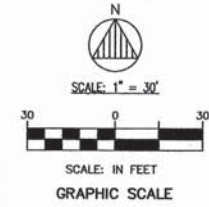

NOTE: SEE SHEET 23 FOR
4TH STREET PLAN AND
PROFILES.

HICKORY ST. INSTALLATIONS

TOWN OF CHATSWORTH SIDEWALK IMPROVEMENTS
PLAN AND PROFILE SHEET

PLANS PREPARED FOR
TOWN OF CHATSWORTH

CHATSWORTH, LIVINGSTON COUNTY, ILLINOIS

ANDREWS
ENGINEERING, INC.

215 W. Washington Street, Pontiac, IL 61764
Tel (815) 842-2042 Fax (815) 842-2159
Springfield, IL • Naperville, IL • Warrenville, IL • Warrenton, MO





© 2014 Andrews Engineering, Inc.

APPROVED BY: CSM DESIGNED BY: CSM DRAWN BY: AWD

DATE:
DECEMBER 2014
PROJECT ID:
2006-519S014\0002
SHEET NUMBER:

33

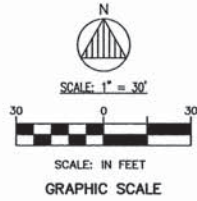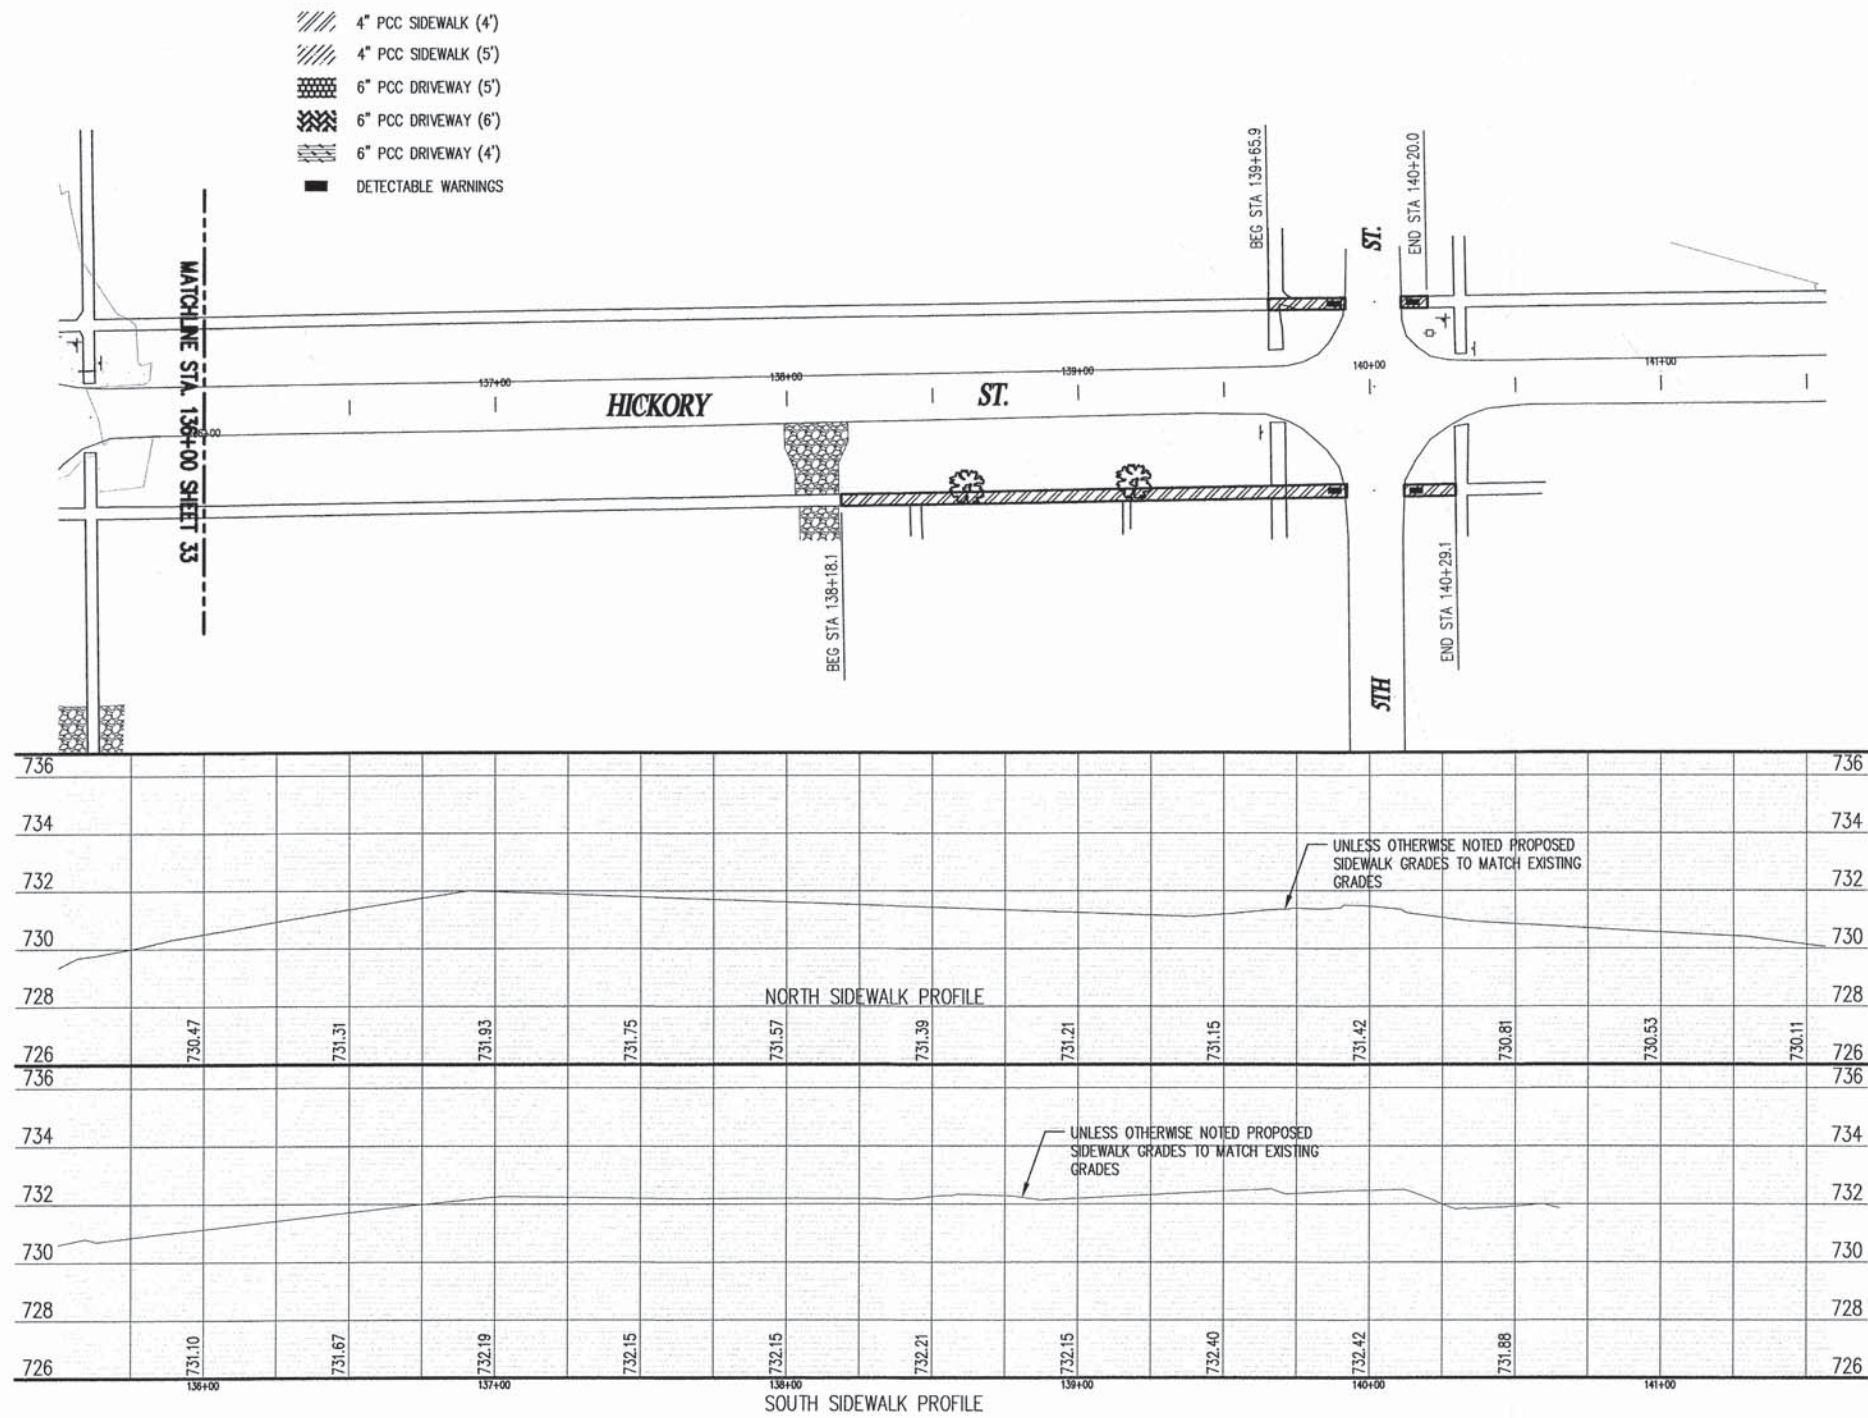

ROUTE NO.	SECTION	COUNTY	TOTAL SHEETS	SHEET NO.
VARIOUS	12-00002-00-SW	LIVINGSTON	36	34
PROJECT NO. SRTS-4009(296)		ILLINOIS	CONTRACT NO. 87576	

ANDREWS
ENGINEERING, INC.
215 W. Washington Street, Pontiac, IL 61764
Tel (815) 842-2042 Fax (815) 842-2159
Springfield, IL • Naperville, IL • Indianapolis, IN • Warrenton, MO



APPROVED BY: CSM DESIGNED BY: CSM DRAWN BY: AWD

HICKORY ST. INSTALLATIONS

TOWN OF CHATSWORTH SIDEWALK IMPROVEMENTS
PLAN AND PROFILE SHEET
PLANS PREPARED FOR
TOWN OF CHATSWORTH

CHATSWORTH, LIVINGSTON COUNTY, ILLINOIS


DATE:
DECEMBER 2014

PROJECT ID:
2006-519S014\0002


SHEET NUMBER:

File: Z:\DRAWINGS\06-519S\Sheet_35.dwg Tab: Model User: mkrpf Plotted: Dec 11, 2014 - 11:40 AM


ROUTE NO.	SECTION	COUNTY	TOTAL SHEETS	SHEET NO.
VARIOUS	12-00002-00-SW	LIVINGSTON	36	35
PROJECT NO. SRTS-4009(296)		ILLINOIS	CONTRACT NO. 87576	

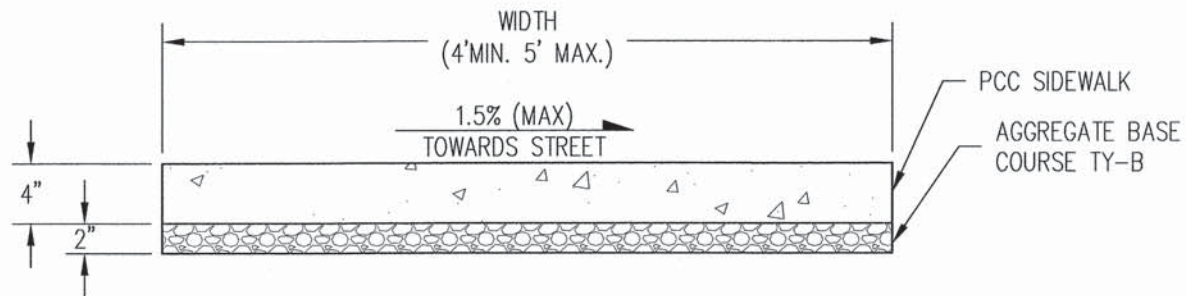

TYPICAL SIDEWALK CROSS-SECTION
N.T.S.

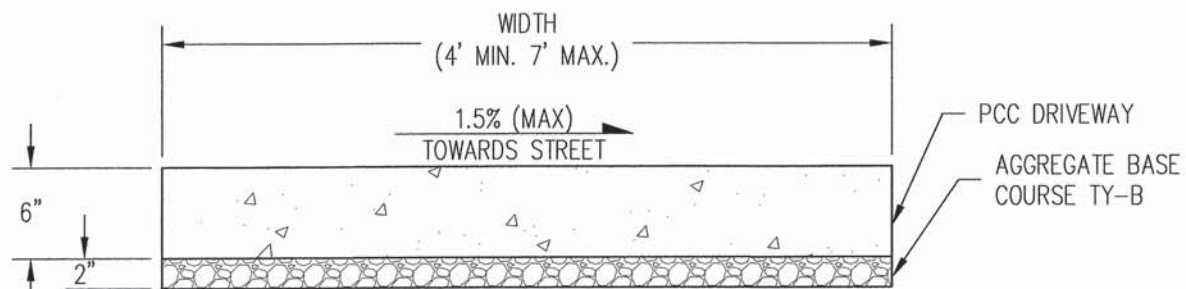


TYPICAL DRIVEWAY CROSS-SECTION
N.T.S.

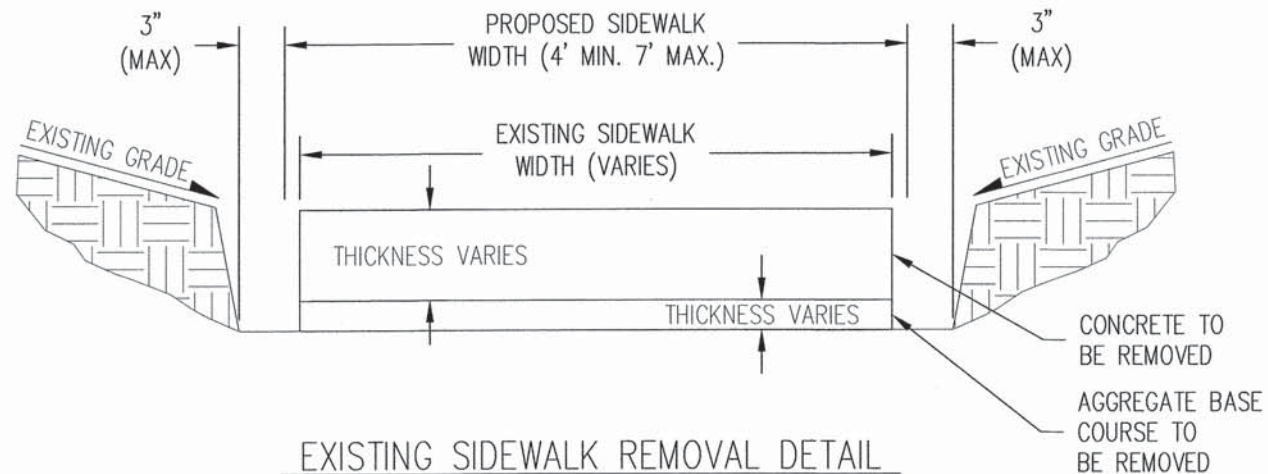


EXISTING SIDEWALK REMOVAL DETAIL
N.T.S.

NOTE: 6 INCH WIDTH TOTAL OUTSIDE OF PROPOSED SIDEWALK WIDTH ELIGIBLE FOR PAYMENT FOR EARTH EXCAVATION, TOPSOIL FURNISH AND PLACED, AND SEEDING.

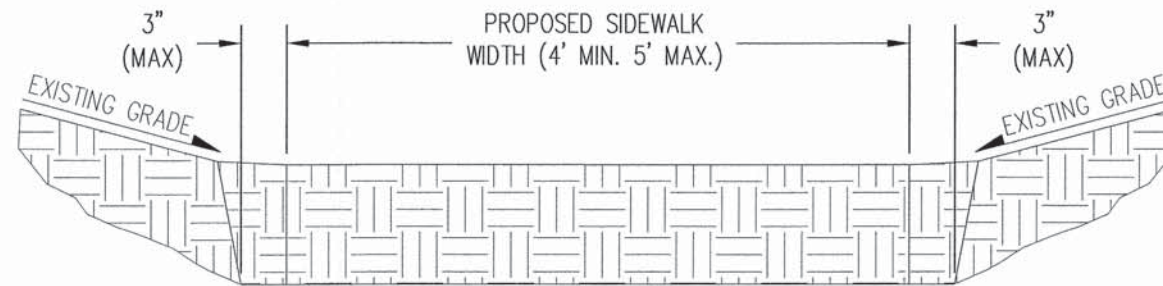


EARTH EXCAVATION DETAIL IN AREAS WITH NO EXISTING SIDEWALK
N.T.S.

NOTE: 6 INCH WIDTH TOTAL OUTSIDE OF PROPOSED SIDEWALK WIDTH ELIGIBLE FOR PAYMENT FOR EARTH EXCAVATION, TOPSOIL FURNISH AND PLACED, AND SEEDING.

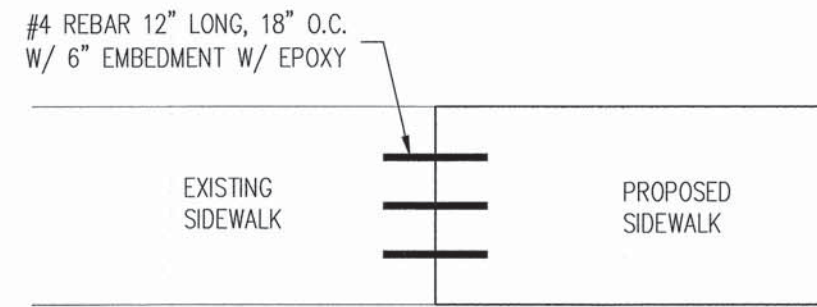

SIDEWALK REBAR DETAIL
N.T.S.

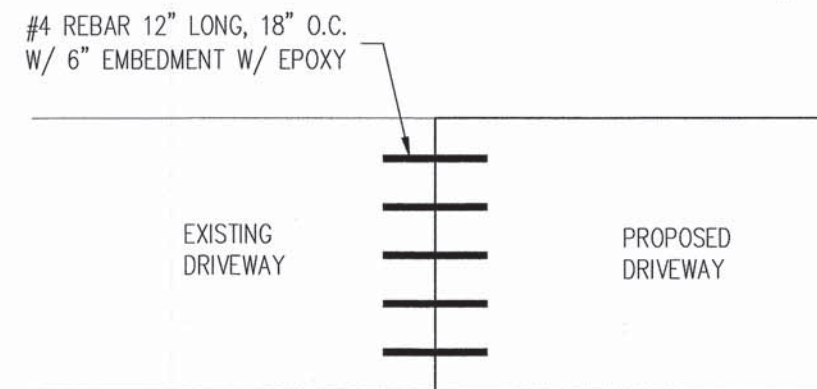

DRIVEWAY REBAR DETAIL
N.T.S.

ANDREWS
ENGINEERING, INC.
215 W. Washington Street, Pontiac, IL 61764
Tel (815) 842-2042 Fax (815) 842-2159
Springfield, IL • Naperville, IL • Indianapolis, IN • Warrenton, MO



TOWN OF CHATSWORTH SIDEWALK IMPROVEMENTS
DETAILS SHEET

PLANS PREPARED FOR
TOWN OF CHATSWORTH


CHATSWORTH, LIVINGSTON COUNTY, ILLINOIS

DATE:
DECEMBER 2014
PROJECT ID:
2006-519S014\0002
SHEET NUMBER:


35

File: Z:\DRAWINGS\06-519S\Sheet 36.dwg Tab: Model User: mkrpfl Plotted: Dec 11, 2014 - 11:47 AM


RECEIVED
800-368-3688

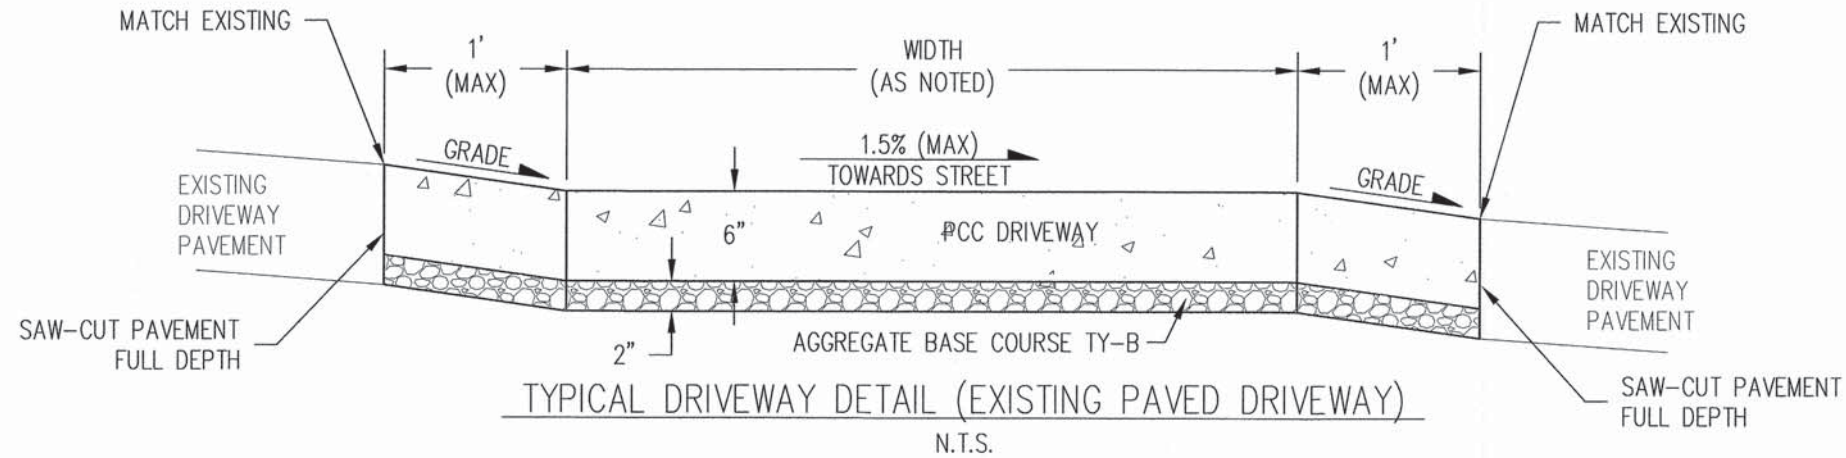

NOTE: 2' TOTAL WIDTH OUTSIDE OF PROPOSED PAVEMENT WIDTH IS ELIGIBLE FOR PAYMENT.

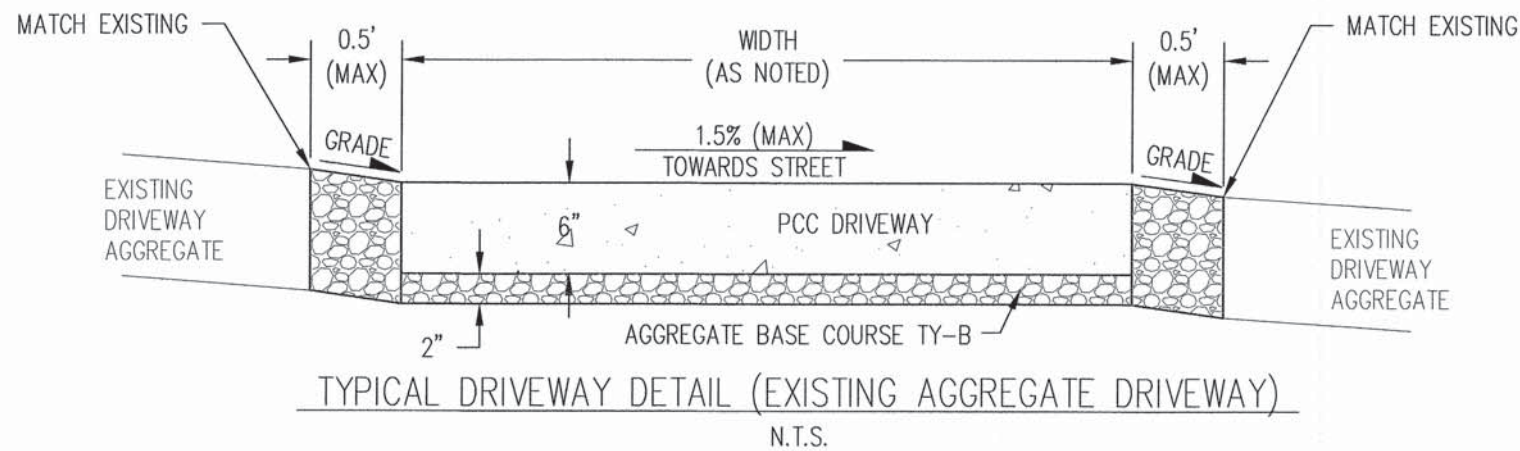

NOTE: 1' TOTAL WIDTH OUTSIDE OF PROPOSED PAVEMENT WIDTH IS ELIGIBLE FOR PAYMENT.

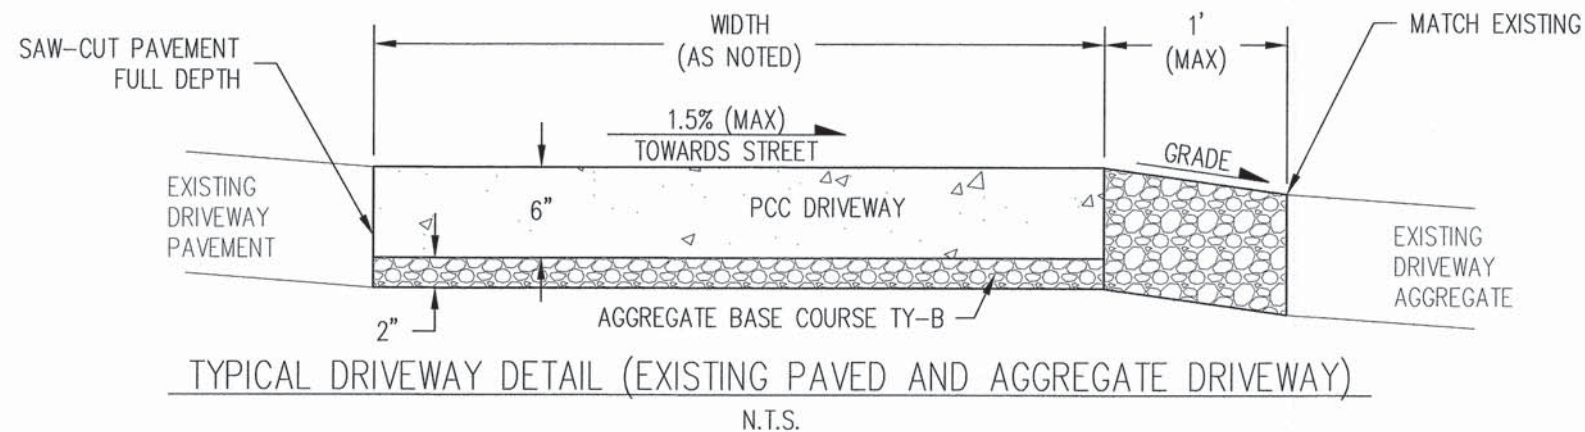

NOTE: 1' TOTAL WIDTH OUTSIDE OF PROPOSED PAVEMENT WIDTH IS ELIGIBLE FOR PAYMENT.

ROUTE NO.	SECTION	COUNTY	TOTAL SHEETS	SHEET NO.
VARIOUS	12-00002-00-SW	LIVINGSTON	36	36
PROJECT NO. SRTS-4009(296)		ILLINOIS	CONTRACT NO. 87576	

**ANDREWS
ENGINEERING, INC.**
215 W. Washington Street, Pontiac, IL 61764
Tel (815) 842-2042 Fax (815) 842-2159
Springfield, IL • Naperville, IL • Indianapolis, IN • Warrenton, MO



TOWN OF CHATSWORTH SIDEWALK IMPROVEMENTS

DETAILS SHEET
PLANS PREPARED FOR
TOWN OF CHATSWORTH

CHATSWORTH, LIVINGSTON COUNTY, ILLINOIS

DATE:	DECEMBER 2014
PROJECT ID:	2006-519S014\0002
SHEET NUMBER:	

36