

FOR INDEX OF SHEETS, SEE SHEET NO. 2

STATE OF ILLINOIS
DEPARTMENT OF TRANSPORTATION


PROPOSED
HIGHWAY PLANS

FAI 80(I-80) AT DES PLAINES RIVER
SECTION: FAI 80 23 DEMO
PROJECT: NHPP-9POL(112)
BUILDING DEMOLITION
VARIOUS LOCATIONS
WILL COUNTY

C-91-174-23

F.A.I. RTE.	SECTION	COUNTY	TOTAL SHEETS	SHEET NO.
80	FAI 80 23 DEMO	WILL	34	1
ILLINOIS CONTRACT NO. 62U89				
* 34 + 10 = 44 TOTAL SHEETS				


D-91-204-19

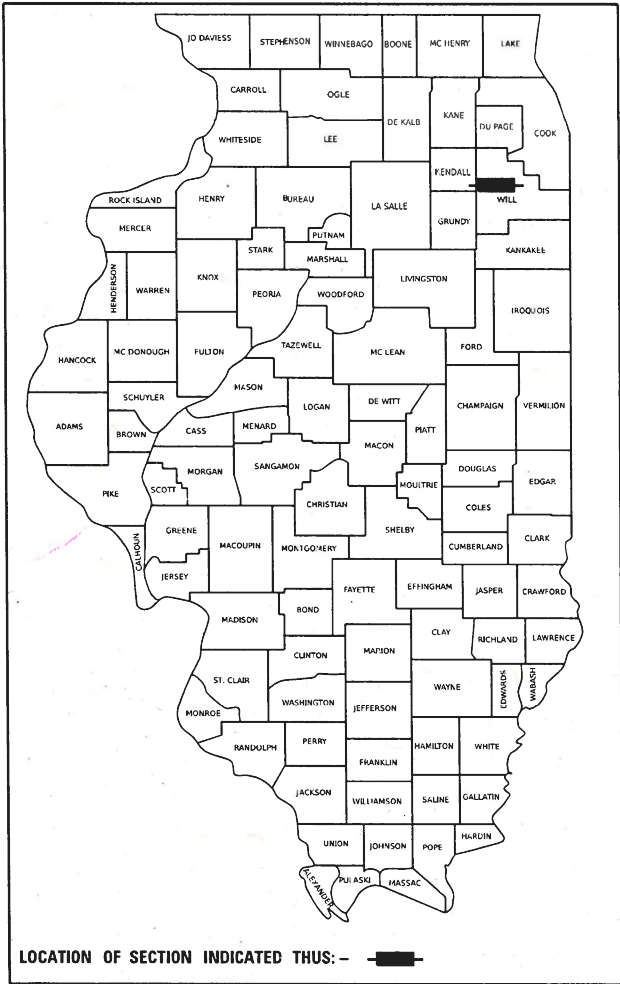

LOCATION OF SECTION INDICATED THUS: -

WSP
WSP USA Inc.
30 N. LASALLE STREET
SUITE 4200
CHICAGO, IL 60602
TEL: (312) 782-8150


PROJECT IS LOCATED IN THE CITY OF
JOLIET

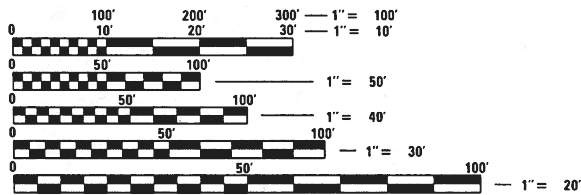

FULL SIZE PLANS HAVE BEEN PREPARED USING STANDARD
ENGINEERING SCALES. REDUCED SIZED PLANS WILL NOT
CONFORM TO STANDARD SCALES. IN MAKING MEASUREMENTS
ON REDUCED PLANS, THE ABOVE SCALES MAY BE USED.

J.U.L.I.E.
JOINT UTILITY LOCATION INFORMATION FOR EXCAVATION
1-800-892-0123
OR 811

PROJECT ENGINEER: KENNETH PARK, P.E.
PROJECT MANAGER: SULEYMAN TULGAR, P.E.
CONTRACT NO. 62U89

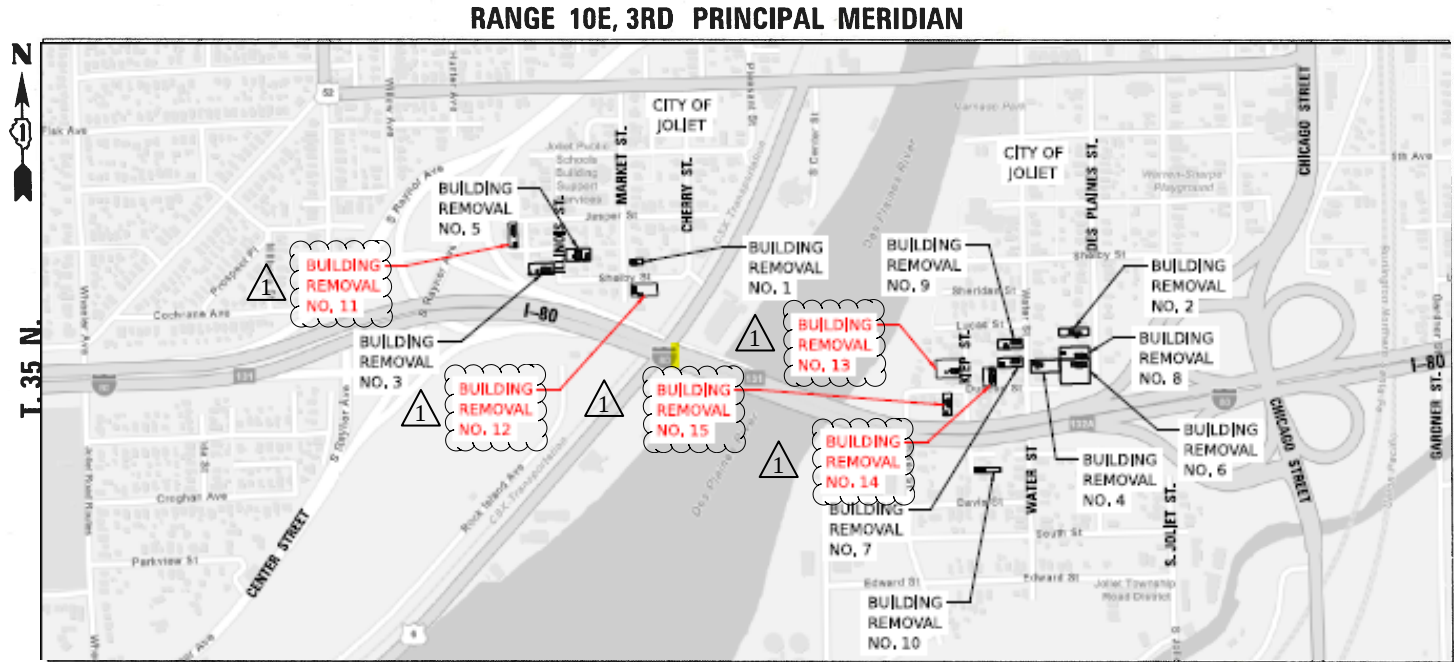

SCALE 1" = 8000'

01/02/2025
DAVID V. SKALESKI
LICENSE EXPIRES 11/30/2025
SHEET RANGE ALL

STATE OF ILLINOIS
DEPARTMENT OF TRANSPORTATION
SUBMITTED 12/23/2021
REGIONAL ENGINEER
January 31/2025
ENGINEER OF DESIGN AND ENVIRONMENT
January 31/2025
DIRECTOR OF HIGHWAYS PROJECT IMPLEMENTATION

PRINTED BY THE AUTHORITY
OF THE STATE OF ILLINOIS

1	COVER SHEET
2	INDEX OF SHEETS, HIGHWAY STANDARDS, GENERAL NOTES, AND COMMITMENTS
3 - 4	SUMMARY OF QUANTITIES
5	SCHEDULE OF QUANTITIES
6	KEY PLAN
7 - 11	EXISTING CONDITIONS PLAN
12- 21	BUILDING DEMOLITION PLANS
22	EROSION AND SEDIMENT CONTROL GENERAL NOTES
23- 32	EROSION AND SEDIMENT CONTROL PLANS
33- 34	DISTRICT ONE DETAILS

000001-08	STANDARDS SYMBOLS, ABBREVIATIONS AND PATTERNS
280001-07	TEMPORARY EROSION CONTROL SYSTEMS
664001-02	CHAIN LINK FENCE
701501-06	URBAN LANE CLOSURE, 2L, 2W, UNDIVIDED
701606-10	URBAN SINGLE LANE CLOSURE, MULTILANE, 2W WITH MOUNTABLE MEDIAN
701901-10	TRAFFIC CONTROL DEVICES

TC-10	TRAFFIC CONTROL AND PROTECTION FOR SIDE ROADS, INTERSECTIONS, AND DRIVEWAYS
TC-22	ARTERIAL ROAD INFORMATION SIGN

1. THE CONTRACTOR SHALL NOT BE ALLOWED TO SET UP A YARD OR FIELD OFFICE ON STATE PROPERTY WITHOUT WRITTEN PERMISSION FROM THE DEPARTMENT.
2. IT SHALL BE THE CONTRACTOR'S RESPONSIBILITY TO VERIFY ALL DIMENSIONS AND CONDITIONS EXISTING IN THE FIELD PRIOR TO CONSTRUCTION AND ORDERING OF MATERIALS.
3. REMOVAL OF ALL STRUCTURES CONNECTED OR ADJACENT TO THE BUILDINGS INCLUDING STAIRS, GARAGE, WALLS, POOLS, AND ADA RAMPS SHALL BE INCLUDED IN THE CONTRACT UNIT PRICE FOR BUILDING REMOVAL.
4. THE CONTRACTOR MUST CONTACT THE CITY OF JOLIET AND UTILITY COMPANIES FOR UTILITY DISCONNECTION REQUIREMENT. THE CONTRACTOR SHALL SECURE ALL PERMITS SUCH AS DEMOLITION PERMITS AND PERMITS FOR DISCONNECTION OF UTILITIES PER ARTICLE 107.04 OF THE STANDARD SPECIFICATIONS FOR ROAD AND BRIDGE CONSTRUCTION. NO ADDITIONAL COMPENSATION SHALL BE PROVIDED FOR PROCUREMENT OF PERMITS. CONTACT: ALLISON SWISHER, CITY OF JOLIET. PHONE: (815) 724-4230, EMAIL: aswisher@joliet.gov
5. A MINIMUM OF SEVENTY-TWO (72) HOURS BEFORE STARTING ANY EXCAVATION, THE CONTRACTOR SHALL CALL J.U.L.I.E. AT (800-892-0123) OR 811 TO HAVE THE LOCATION OF EXISTING UNDERGROUND UTILITIES MARKED IN THE FIELD.
6. DUST CONTROL FOR EACH SITE SHALL BE IN ACCORDANCE TO ARTICLE 107.36 OF THE STANDARD SPECIFICATIONS FOR ROAD AND BRIDGE CONSTRUCTION. ANY WORK ASSOCIATED WITH DUST CONTROL WILL NOT BE PAID FOR SEPARATELY BUT WILL BE INCLUDED IN THE COST OF DEMOLITION / REMOVALS.
7. ALL LOCATIONS AND ELEVATIONS OF THE EXISTING UNDERGROUND UTILITIES AS SHOWN ON THE PLANS ARE APPROXIMATE. THE CONTRACTOR SHALL USE SPECIAL CARE WHEN CONDUCTING CONSTRUCTION OPERATIONS NEAR UTILITIES AND IS RESPONSIBLE FOR ANY CAUSED DAMAGED.
8. THE DEACTIVATION, DE-ENERGIZING, AND/OR REMOVAL OF UTILITIES WILL NOT BE PAID FOR SEPARATELY, BUT WILL BE INCLUDED IN THE COST OF BUILDING REMOVAL.
9. THE CONTRACTOR SHALL ARRANGE FOR THE DISCONTINUANCE OF ALL UTILITY SERVICES AND THE REMOVAL OF THE UTILITY STRUCTURES AND METERING DEVICES THAT SERVE THE BUILDING(S) ACCORDING TO THE RESPECTIVE REQUIREMENTS AND REGULATIONS OF THE CITY, COUNTY, OR UTILITY COMPANIES INVOLVED.
10. ANY WORK ASSOCIATED WITH UTILITY DISCONNECTION, INCLUDING BUT NOT LIMITED TO PAVEMENT PATCHING, CURB AND GUTTER REMOVAL AND REPLACEMENT, SIDEWALK REMOVAL AND REPLACEMENT, AND/OR ANY OTHER REQUIRED WORK FROM THE CITY, COUNTY, OR UTILITY COMPANIES WILL NOT BE PAID FOR SEPARATELY BUT WILL BE INCLUDED IN THE COST OF BUILDING REMOVAL.
11. THE FINAL GRADING OF EACH SITE SHALL MEET THE EXISTING GRADES ONE FOOT INSIDE THE PROPERTY LINE OR GREATER. THE GRADING SHOULD FOLLOW THE PROPERTY'S NATURAL DRAINAGE PATTERNS AND SHOULD NOT RESULT IN ANY DEPRESSIONAL AREAS WHICH COULD RETAIN WATER. THIS WORK WILL NOT BE PAID FOR SEPARATELY.
12. NO EXCAVATED SOILS SHOULD LEAVE THE SITE.

TO AVOID AND MINIMIZE IMPACTS TO THE INDIANA BAT AND NORTHERN LONG-EARED BAT, NO TREE CLEARING SHALL OCCUR FROM APRIL 1 TO OCTOBER 31.

1

MODEL Default: pw:\transystems-pw-bentley.com\transyscorp-pw1-hosted\Documents\Projects_2018\CH401\40118002\2\03.WSP\CD\621089-DEMO-2\B5Sheets\Civil\DJ1621089-sh-S00.dgn
FILE NAME: pw:\transystems-pw-bentley.com\transyscorp-pw1-hosted\Documents\Projects_2018\CH401\40118002\2\03.WSP\CD\621089-DEMO-2\B5Sheets\Civil\DJ1621089-sh-S00.dgn

CODE NO.	ITEM	UNIT	TOTAL QUANTITY	CONSTRUCTION CODE
				90% FEDERAL / 10% STATE
				OTHER
				0044
				⚠
20100110	TREE REMOVAL (6 TO 15 UNITS DIAMETER)	UNIT	227	227
20100210	TREE REMOVAL (OVER 15 UNITS DIAMETER)	UNIT	408	408
21101625	TOPSOIL FURNISH AND PLACE, 6"	SQ YD	13,934	13,934
25000200	SEEDING, CLASS 2	ACRE	3.00	3.00
25000400	NITROGEN FERTILIZER NUTRIENT	POUND	259	259
25000600	POTASSIUM FERTILIZER NUTRIENT	POUND	259	259
25100105	MULCH, METHOD 1	ACRE	3.00	3.00
28000400	PERIMETER EROSION BARRIER	FOOT	5,519	5,519
44000200	DRIVEWAY PAVEMENT REMOVAL	SQ YD	806	806
44000600	SIDEWALK REMOVAL	SQ FT	4,365	4,365
66407600	CHAIN LINK GATES, 6' X 12' DOUBLE	EACH	15	15
67100100	MOBILIZATION	L SUM	1	1
70102620	TRAFFIC CONTROL AND PROTECTION, STANDARD 701501	L SUM	1	1
70102625	TRAFFIC CONTROL AND PROTECTION, STANDARD 701606	L SUM	1	1

CODE NO.	ITEM	UNIT	TOTAL QUANTITY	CONSTRUCTION CODE
				90% FEDERAL / 10% STATE
				OTHER
				0044
				⚠
X6640206	TEMPORARY CHAIN LINK FENCE, 6'	FOOT	5,815	5,815
Z0007601	BUILDING REMOVAL NO. 1	L SUM	1	1
Z0007602	BUILDING REMOVAL NO. 2	L SUM	1	1
Z0007603	BUILDING REMOVAL NO. 3	L SUM	1	1
Z0007604	BUILDING REMOVAL NO. 4	L SUM	1	1
Z0007605	BUILDING REMOVAL NO. 5	L SUM	1	1
Z0007606	BUILDING REMOVAL NO. 6	L SUM	1	1
Z0007607	BUILDING REMOVAL NO. 7	L SUM	1	1
Z0007608	BUILDING REMOVAL NO. 8	L SUM	1	1
Z0007609	BUILDING REMOVAL NO. 9	L SUM	1	1
Z0007610	BUILDING REMOVAL NO. 10	L SUM	1	1
Z0007611	BUILDING REMOVAL NO. 11	L SUM	1	1
Z0007612	BUILDING REMOVAL NO. 12	L SUM	1	1
Z0007613	BUILDING REMOVAL NO. 13	L SUM	1	1
Z0007614	BUILDING REMOVAL NO. 14	L SUM	1	1
Z0007615	BUILDING REMOVAL NO. 15	L SUM	1	1
X6640104	FENCE REMOVAL	FOOT	2,878	2,878
Z0030850	TEMPORARY INFORMATION SIGNING	SQ FT	638	638
Z0049801	REMOVAL AND DISPOSAL OF FRIABLE ASBESTOS, BUILDING NO. 1	L SUM	1	1

⚠ REVISED SHEET 2/18/2025



WSP USA Inc.
30 N. LA SALLE STREET
SUITE 4200
CHICAGO, IL 60602
TEL: (312) 782-8150

USER NAME = USCP702533
DESIGNED - CBP
DRAWN - CBP
PLOT SCALE = 2.000" / in.
CHECKED - MMA
PLOT DATE = 1/6/2025

DESIGNED - CBP
DRAWN - CBP
CHECKED - MMA
DATE - 12/13/2024

REVISED -
REVISED -
REVISED -
REVISED -

STATE OF ILLINOIS
DEPARTMENT OF TRANSPORTATION

SUMMARY OF QUANTITIES

SCALE: SHEET OF SHEETS STA. TO STA.

F.A.I. RTE.	SECTION	COUNTY	TOTAL SHEETS	SHEET NO.
80	FAI 80 23 DEMO	WILL	34	3
CONTRACT NO. 62U89				
[ILLINOIS] [FED. AID PROJECT]				

MODEL: Default
FILE NAME: p:\projtransystems-pw\beentley.com\trans-scorp-pw1\hosted\Documents\Projects_2018\CH4001401180022\03-MS9\CAD\62U89-DEM0-28\Sheets\CH400163U89-sht-keyplan.dgn



WSP USA Inc.
30 N. LASALLE STREET
SUITE 4200
CHICAGO, IL 60602
TEL (312) 782-8150

USER NAME	USCP702533
PLOT SCALE	400,000' / in.
PLOT DATE	2/4/2025

DESIGNED -	CBP
DRAWN -	CBP
CHECKED -	MMA
DATE -	12/13/2024


REVISED -	1 02/11/2025
REVISED -	
REVISED -	
REVISED -	

STATE OF ILLINOIS
DEPARTMENT OF TRANSPORTATION

KEY PLAN

SCALE: 1" = 100' SHEET OF SHEETS STA. TO STA.

F.A.I. RTE.	SECTION	COUNTY	TOTAL SHEETS	SHEET NO.
80	FAI 80 23 DEMO	WILL	34	6
CONTRACT NO. 62U89				
ILLINOIS		FED. AID PROJECT		

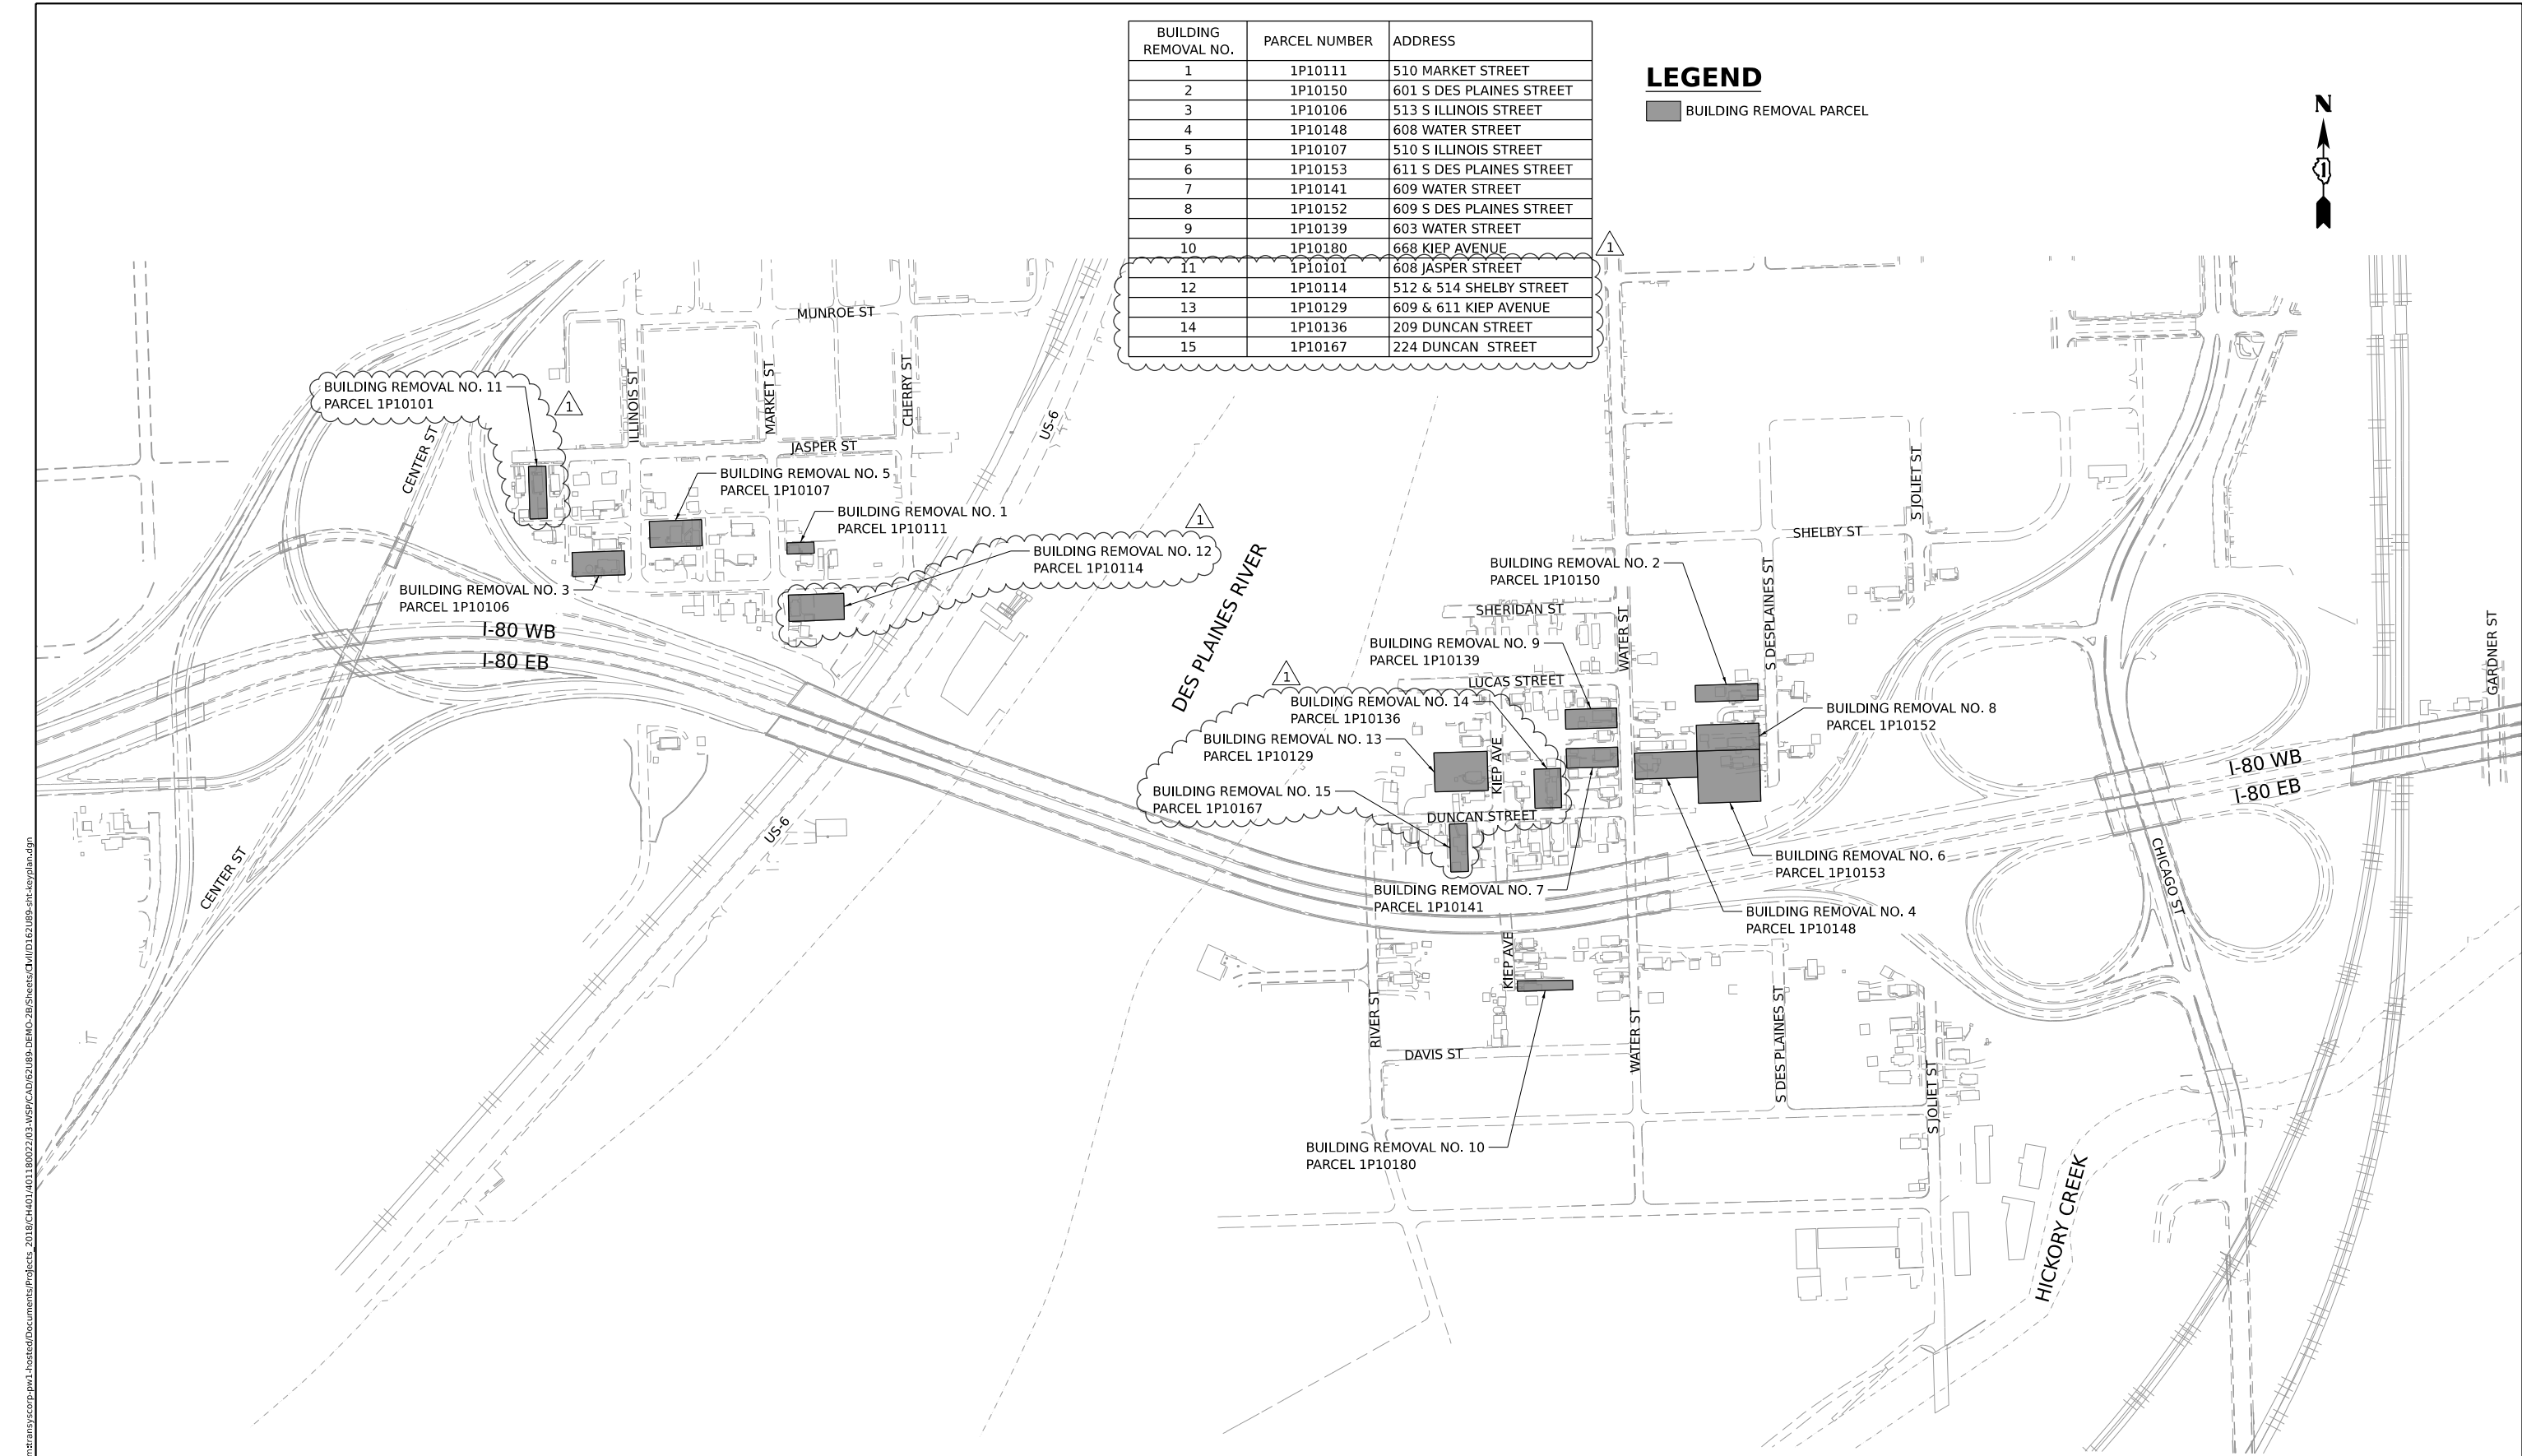


BUILDING REMOVAL NO.	PARCEL NUMBER	ADDRESS
1	1P10111	510 MARKET STREET
2	1P10150	601 S DES PLAINES STREET
3	1P10106	513 S ILLINOIS STREET
4	1P10148	608 WATER STREET
5	1P10107	510 S ILLINOIS STREET
6	1P10153	611 S DES PLAINES STREET
7	1P10141	609 WATER STREET
8	1P10152	609 S DES PLAINES STREET
9	1P10139	603 WATER STREET
10	1P10180	668 KIEP AVENUE
11	1P10101	608 JASPER STREET
12	1P10114	512 & 514 SHELBY STREET
13	1P10129	609 & 611 KIEP AVENUE
14	1P10136	209 DUNCAN STREET
15	1P10167	224 DUNCAN STREET

LEGEND

BUILDING REMOVAL PARCEL

MODEL Default:
FILE NAME: p:\projects\trans-stone-pw-bentley.com\trans-sc0rp-pw1-hosted\Documents\Projects_2018\CH401.401180022\03-WSP\CAD\62U89-DEMO-28\Sheets\CH401.62U89-SHT-01.dwg

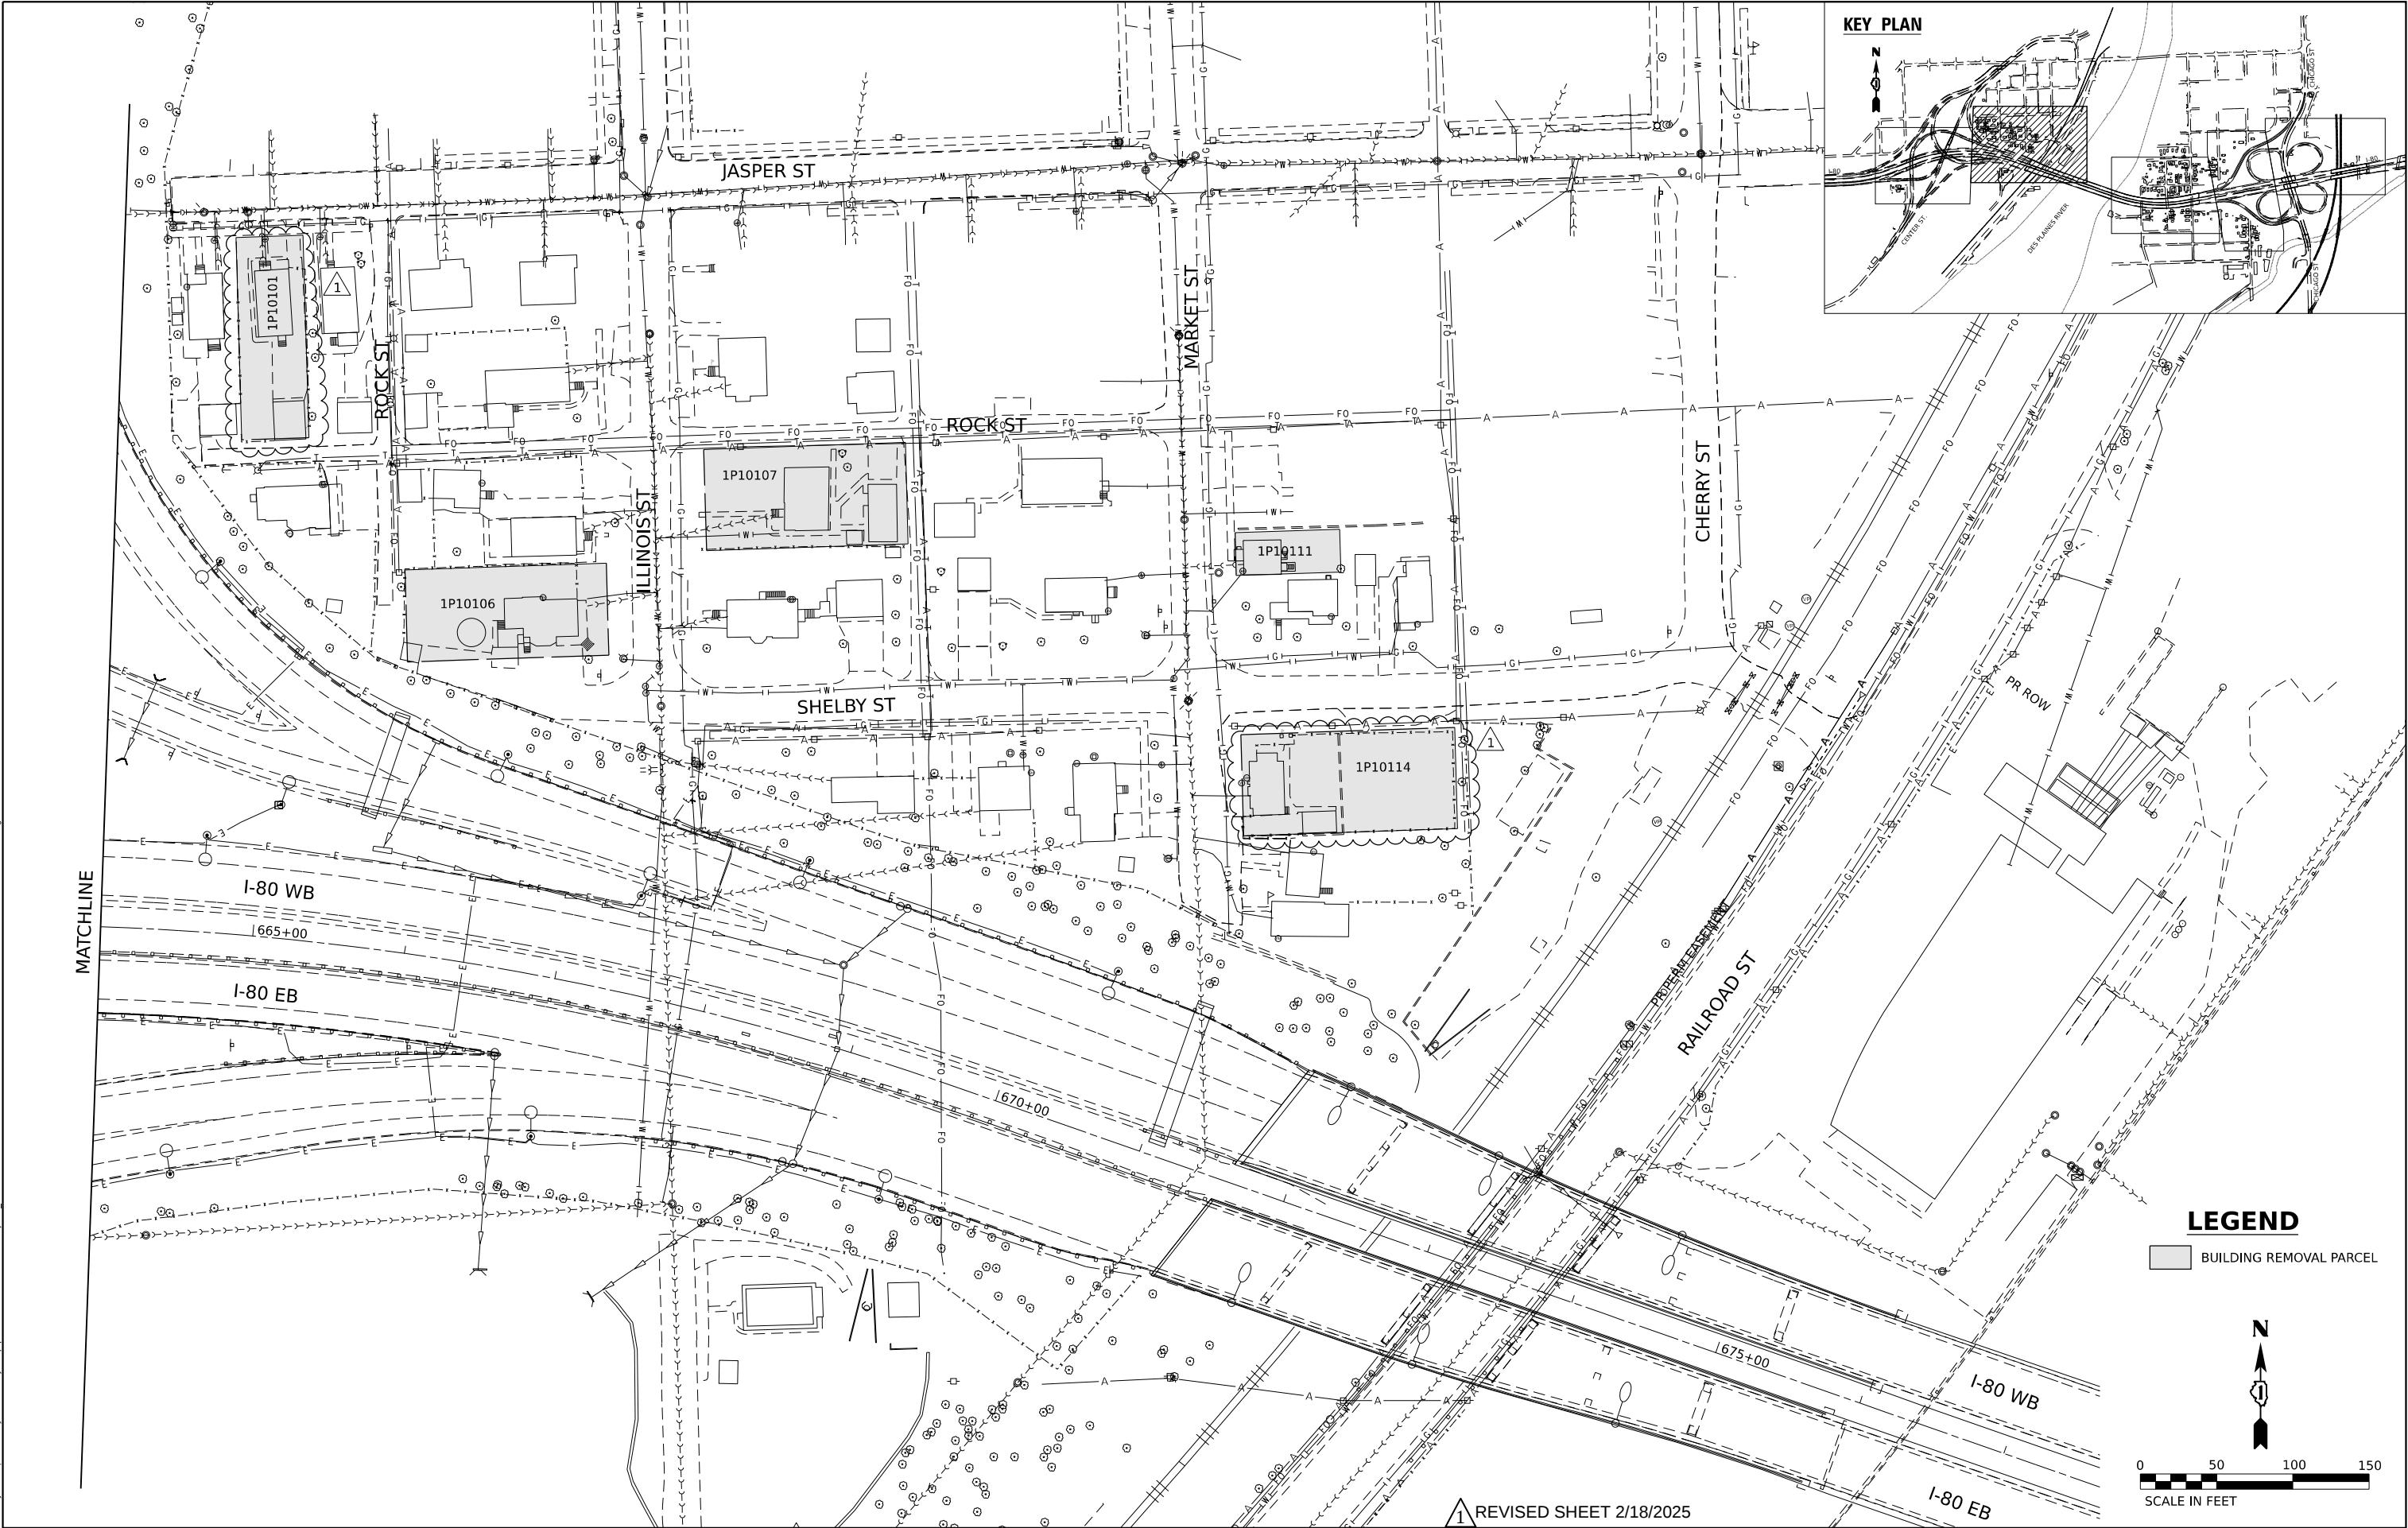

1 REVISED SHEET 2/18/2025

 WSP USA Inc. 30 N. LASALLE STREET SUITE 4200 CHICAGO, IL 60602 TEL (312) 782-8150	USER NAME ■ USCP702533		DESIGNED - CBP	REVISED - 1\ 02/11/2025	STATE OF ILLINOIS DEPARTMENT OF TRANSPORTATION	EXISTING CONDITIONS PLAN					F.A.I. RTE.	SECTION	COUNTY	TOTAL SHEETS	SHEET NO.
	DRAWN - CBP		CHECKED - MMA	REVISED -							80	FAI 80 23 DEMO	WILL	34	8
	PLOT SCALE ■ 100,000 ' / in.		DATE - 12/13/2024	REVISED -		CONTRACT NO. 62U89									
	PLOT DATE ■ 2/4/2025					ILLINOIS FED. AID PROJECT									
						SCALE: 1"=50'	SHEET	OF	SHEETS	STA.	TO STA.				

MODEL: Default
FILE NAME: p:\projects\transstone-pw-bentley\comtrans\scorp-pw1\hosted\Documents\Projects_2018\CH4001\401180022\03-WSP\CAD\62U89-DEM0-28\Sheets\CH4001\62U89-8T-001.dgn



WSP USA Inc.
30 N. LASALLE STREET
SUITE 4700
CHICAGO, IL 60602
TEL (312) 782-8150


USER NAME	USCP702533	DESIGNED	CBP	REVISED	1 02/11/2025
		DRAWN	CBP	REVISED	-
PLOT SCALE	1"=100,000' / in.	CHECKED	MMA	REVISED	-
PLOT DATE	2/4/2025	DATE	12/13/2024	REVISED	-

STATE OF ILLINOIS
DEPARTMENT OF TRANSPORTATION

EXISTING CONDITIONS PLAN



SCALE: 1"=50'
SHEET OF SHEETS STA. TO STA.

F.A.I. RTE.	SECTION	COUNTY	TOTAL SHEETS	SHEET NO.
80	FAI 80 23 DEMO	WILL	34	9
CONTRACT NO. 62U89				
ILLINOIS		FED. AID PROJECT		

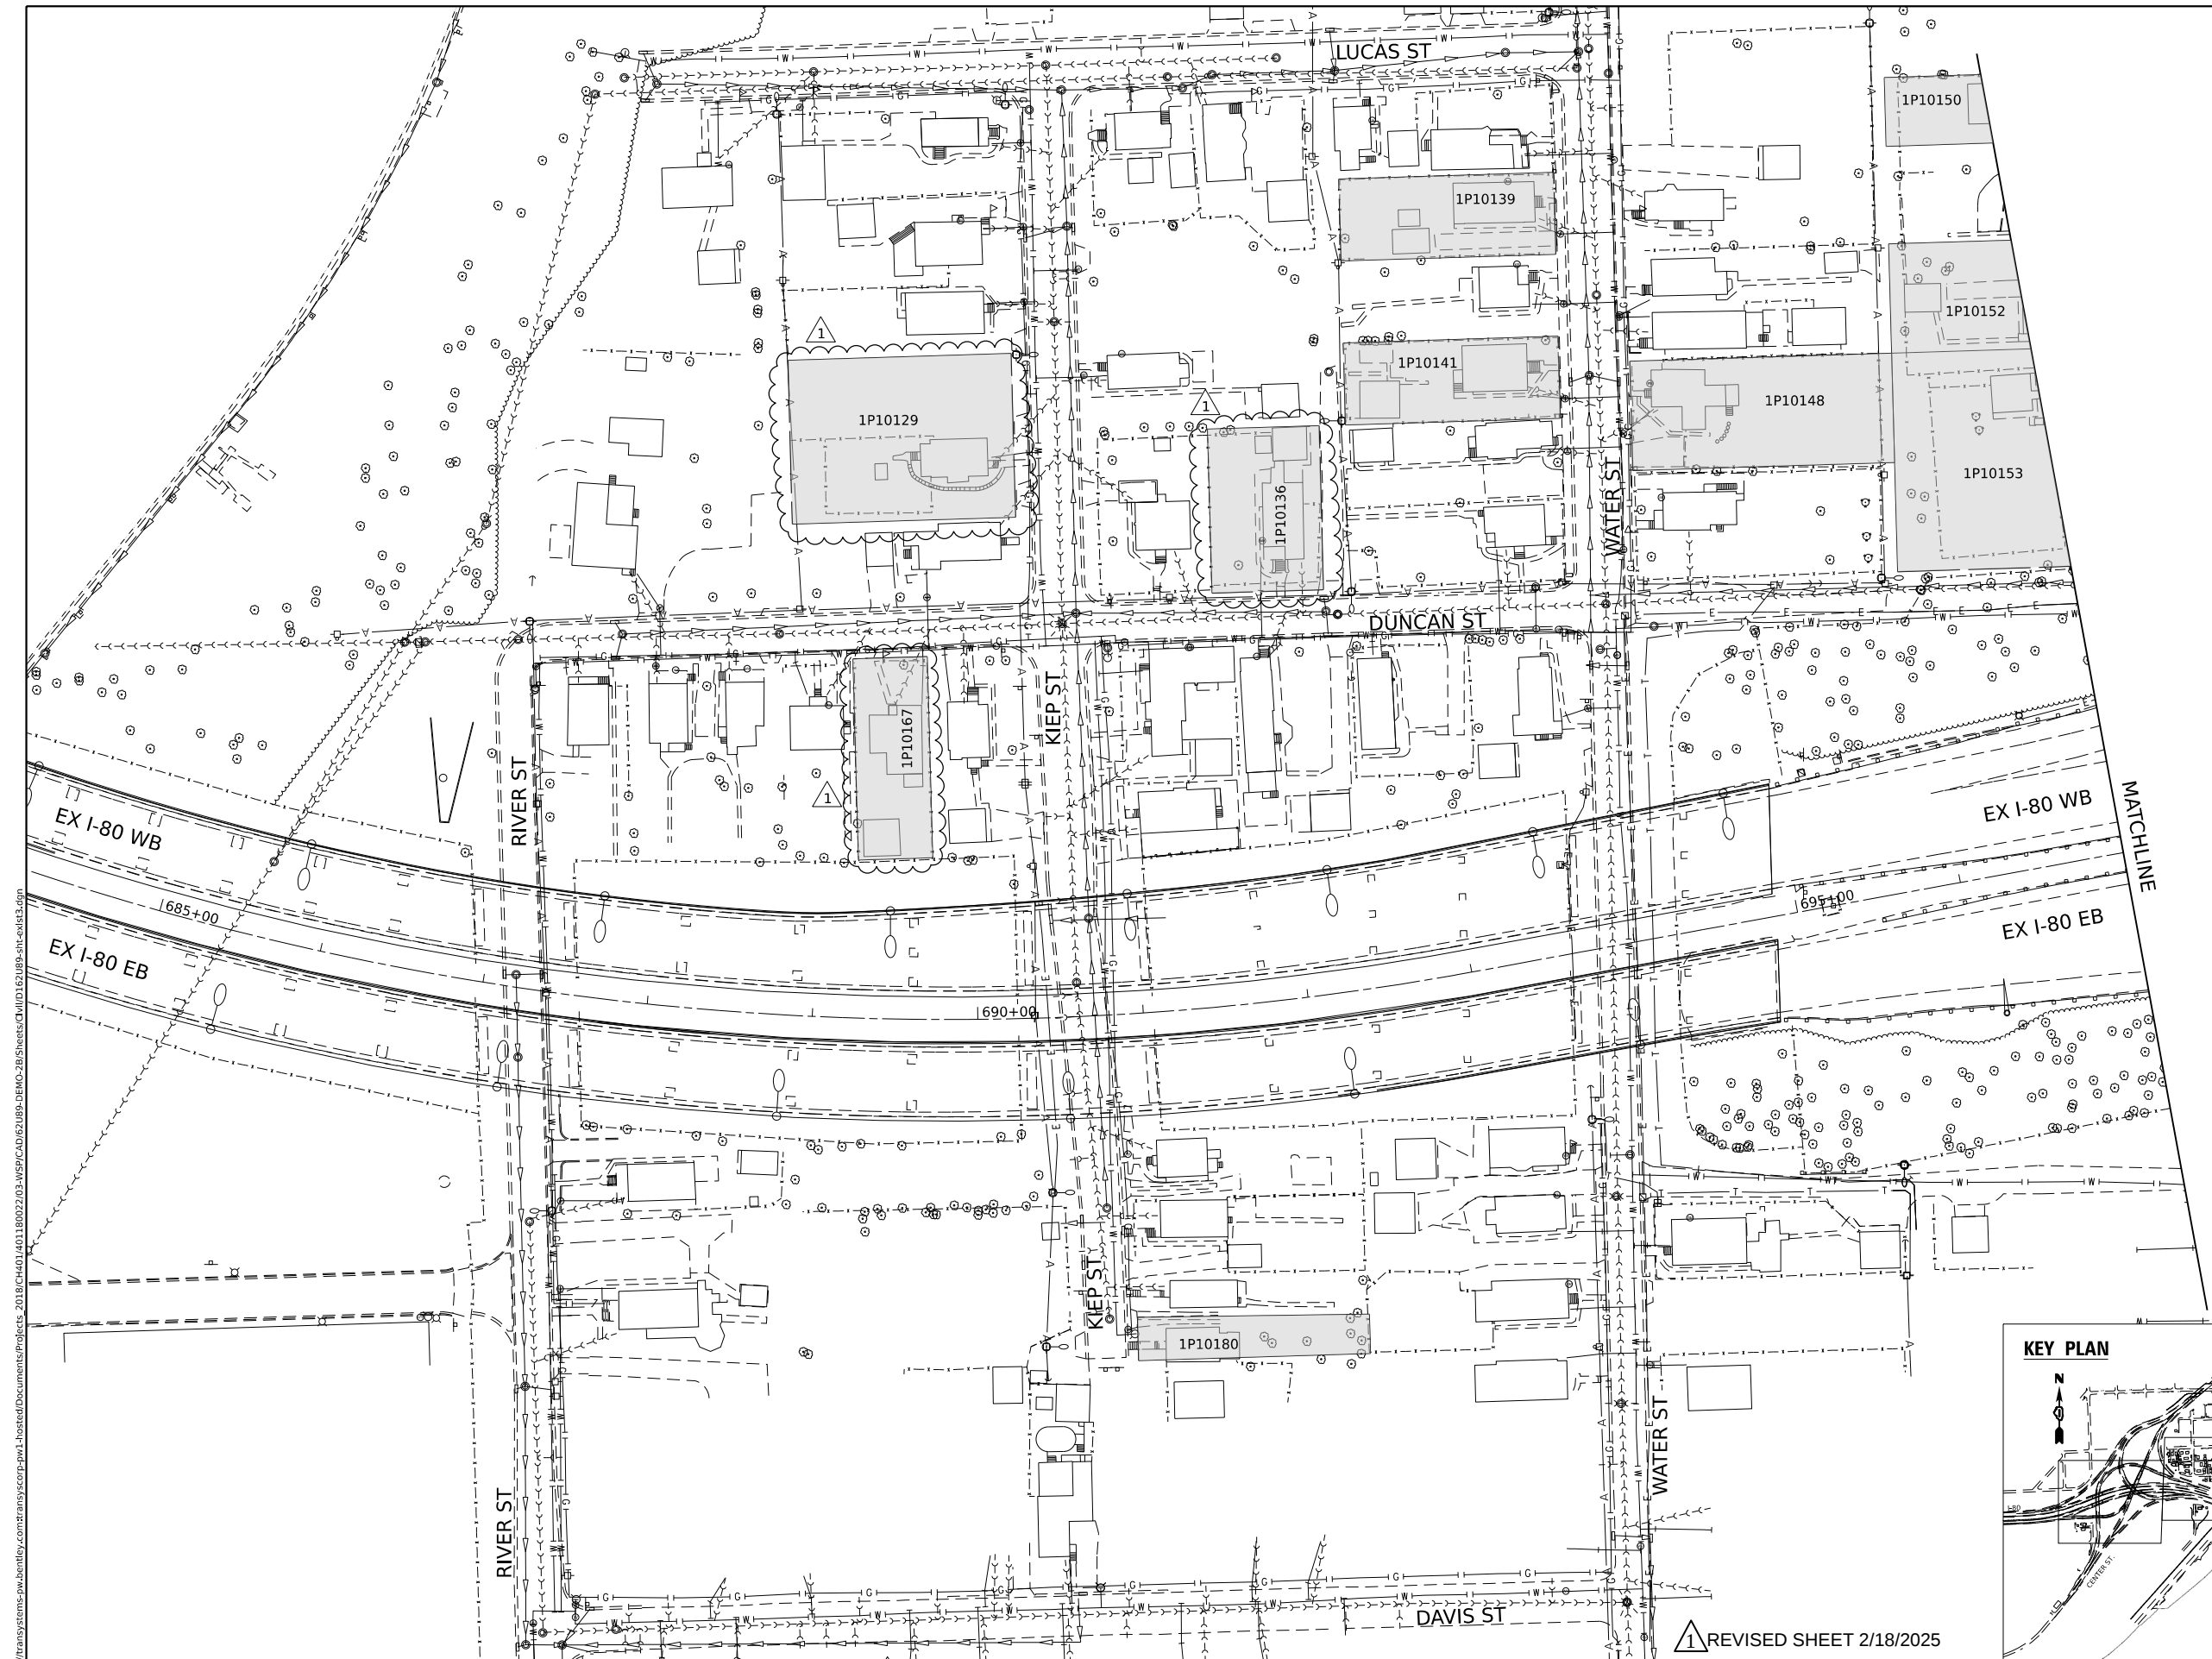


LEGEND

BUILDING REMOVAL PARCEL

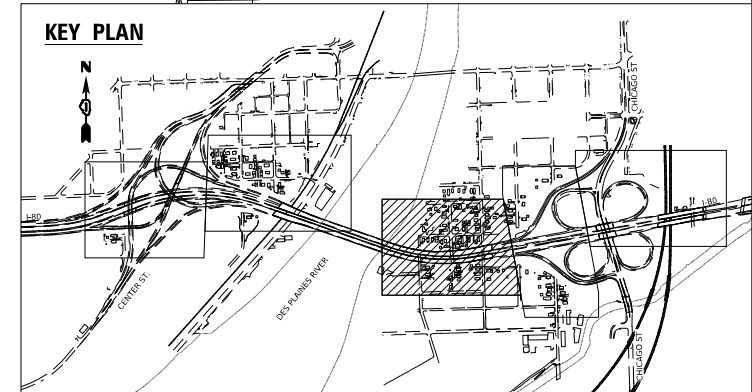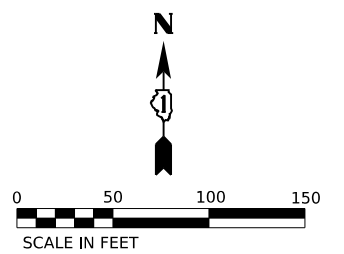

REVISED SHEET 2/18/2025

Model: Default
File Name: p:\projects\transp\pwr\transp\scorp\pwr\hosted\Documents\Projects_2018\CH401\401180022\03-W59\CAD\62U89-DEM0-28\5sheets\CH401\62U89-sht-demo1.P10141.dgn

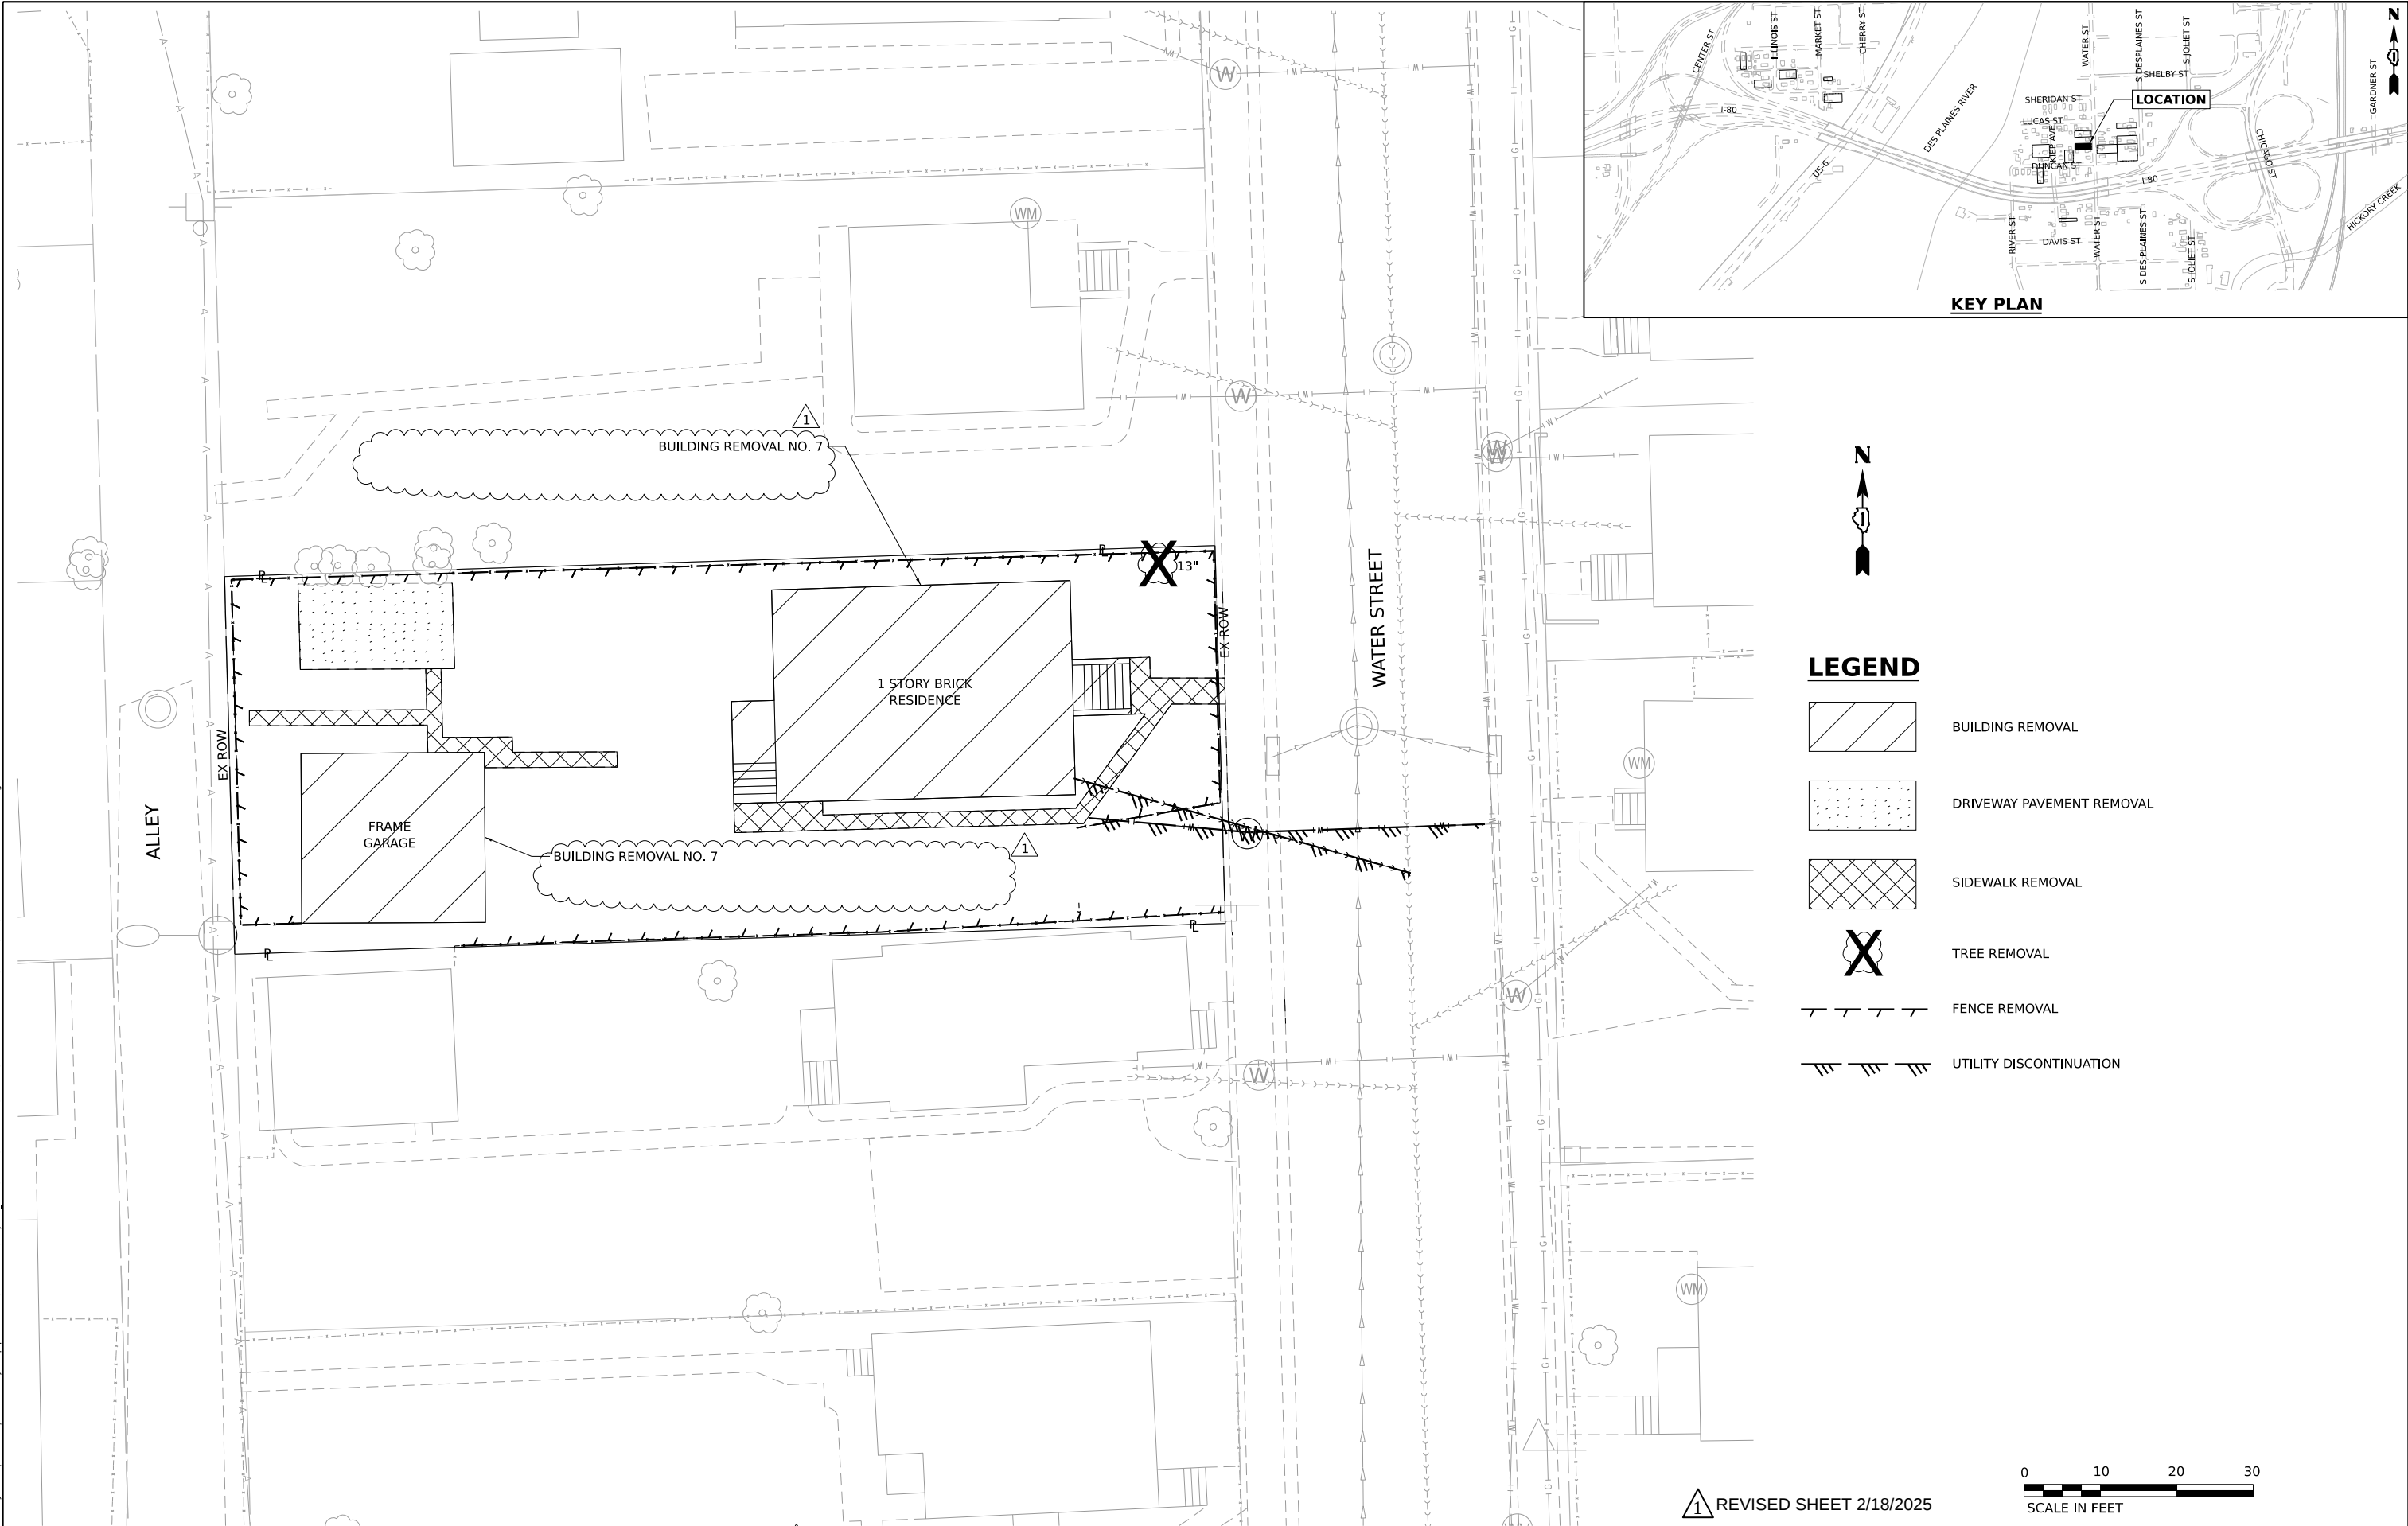


1 REVISED SHEET 2/18/2025





 WSP USA Inc. 30 N. LASALLE STREET SUITE 4200 CHICAGO, IL 60602 TEL (312) 782-8150	USER NAME ■ USCP702533		DESIGNED - CBP	REVISED - 1 02/11/2025	STATE OF ILLINOIS DEPARTMENT OF TRANSPORTATION	BUILDING DEMOLITION PLAN 1P10141 – 609 WATER STREET JOLIET, IL 60436					F.A.I. RTE.	SECTION	COUNTY	TOTAL SHEETS	SHEET NO.
	PLOT SCALE ■ 20,000' / in.		CHECKED - MMA	REVISED - -							80	FAI 80 23 DEMO	WILL	34	18
	PLOT DATE ■ 2/4/2025		DATE - 12/13/2024	REVISED - -		CONTRACT NO. 62U89									
						SCALE: 1"=10'	SHEET	OF	SHEETS	STA.	TO	STA.	ILLINOIS	FED. AID PROJECT	

Model: Default
File Name: p:\projects\transystems-pw-bentley.com\transystems-pw1-hosted\Documents\Projects_2018\CH401180022\03-MS9\CAD\62U89-DEM0-28\Sheets\CH401180022-03-MS9-CH-DEM01.P10152.dgn

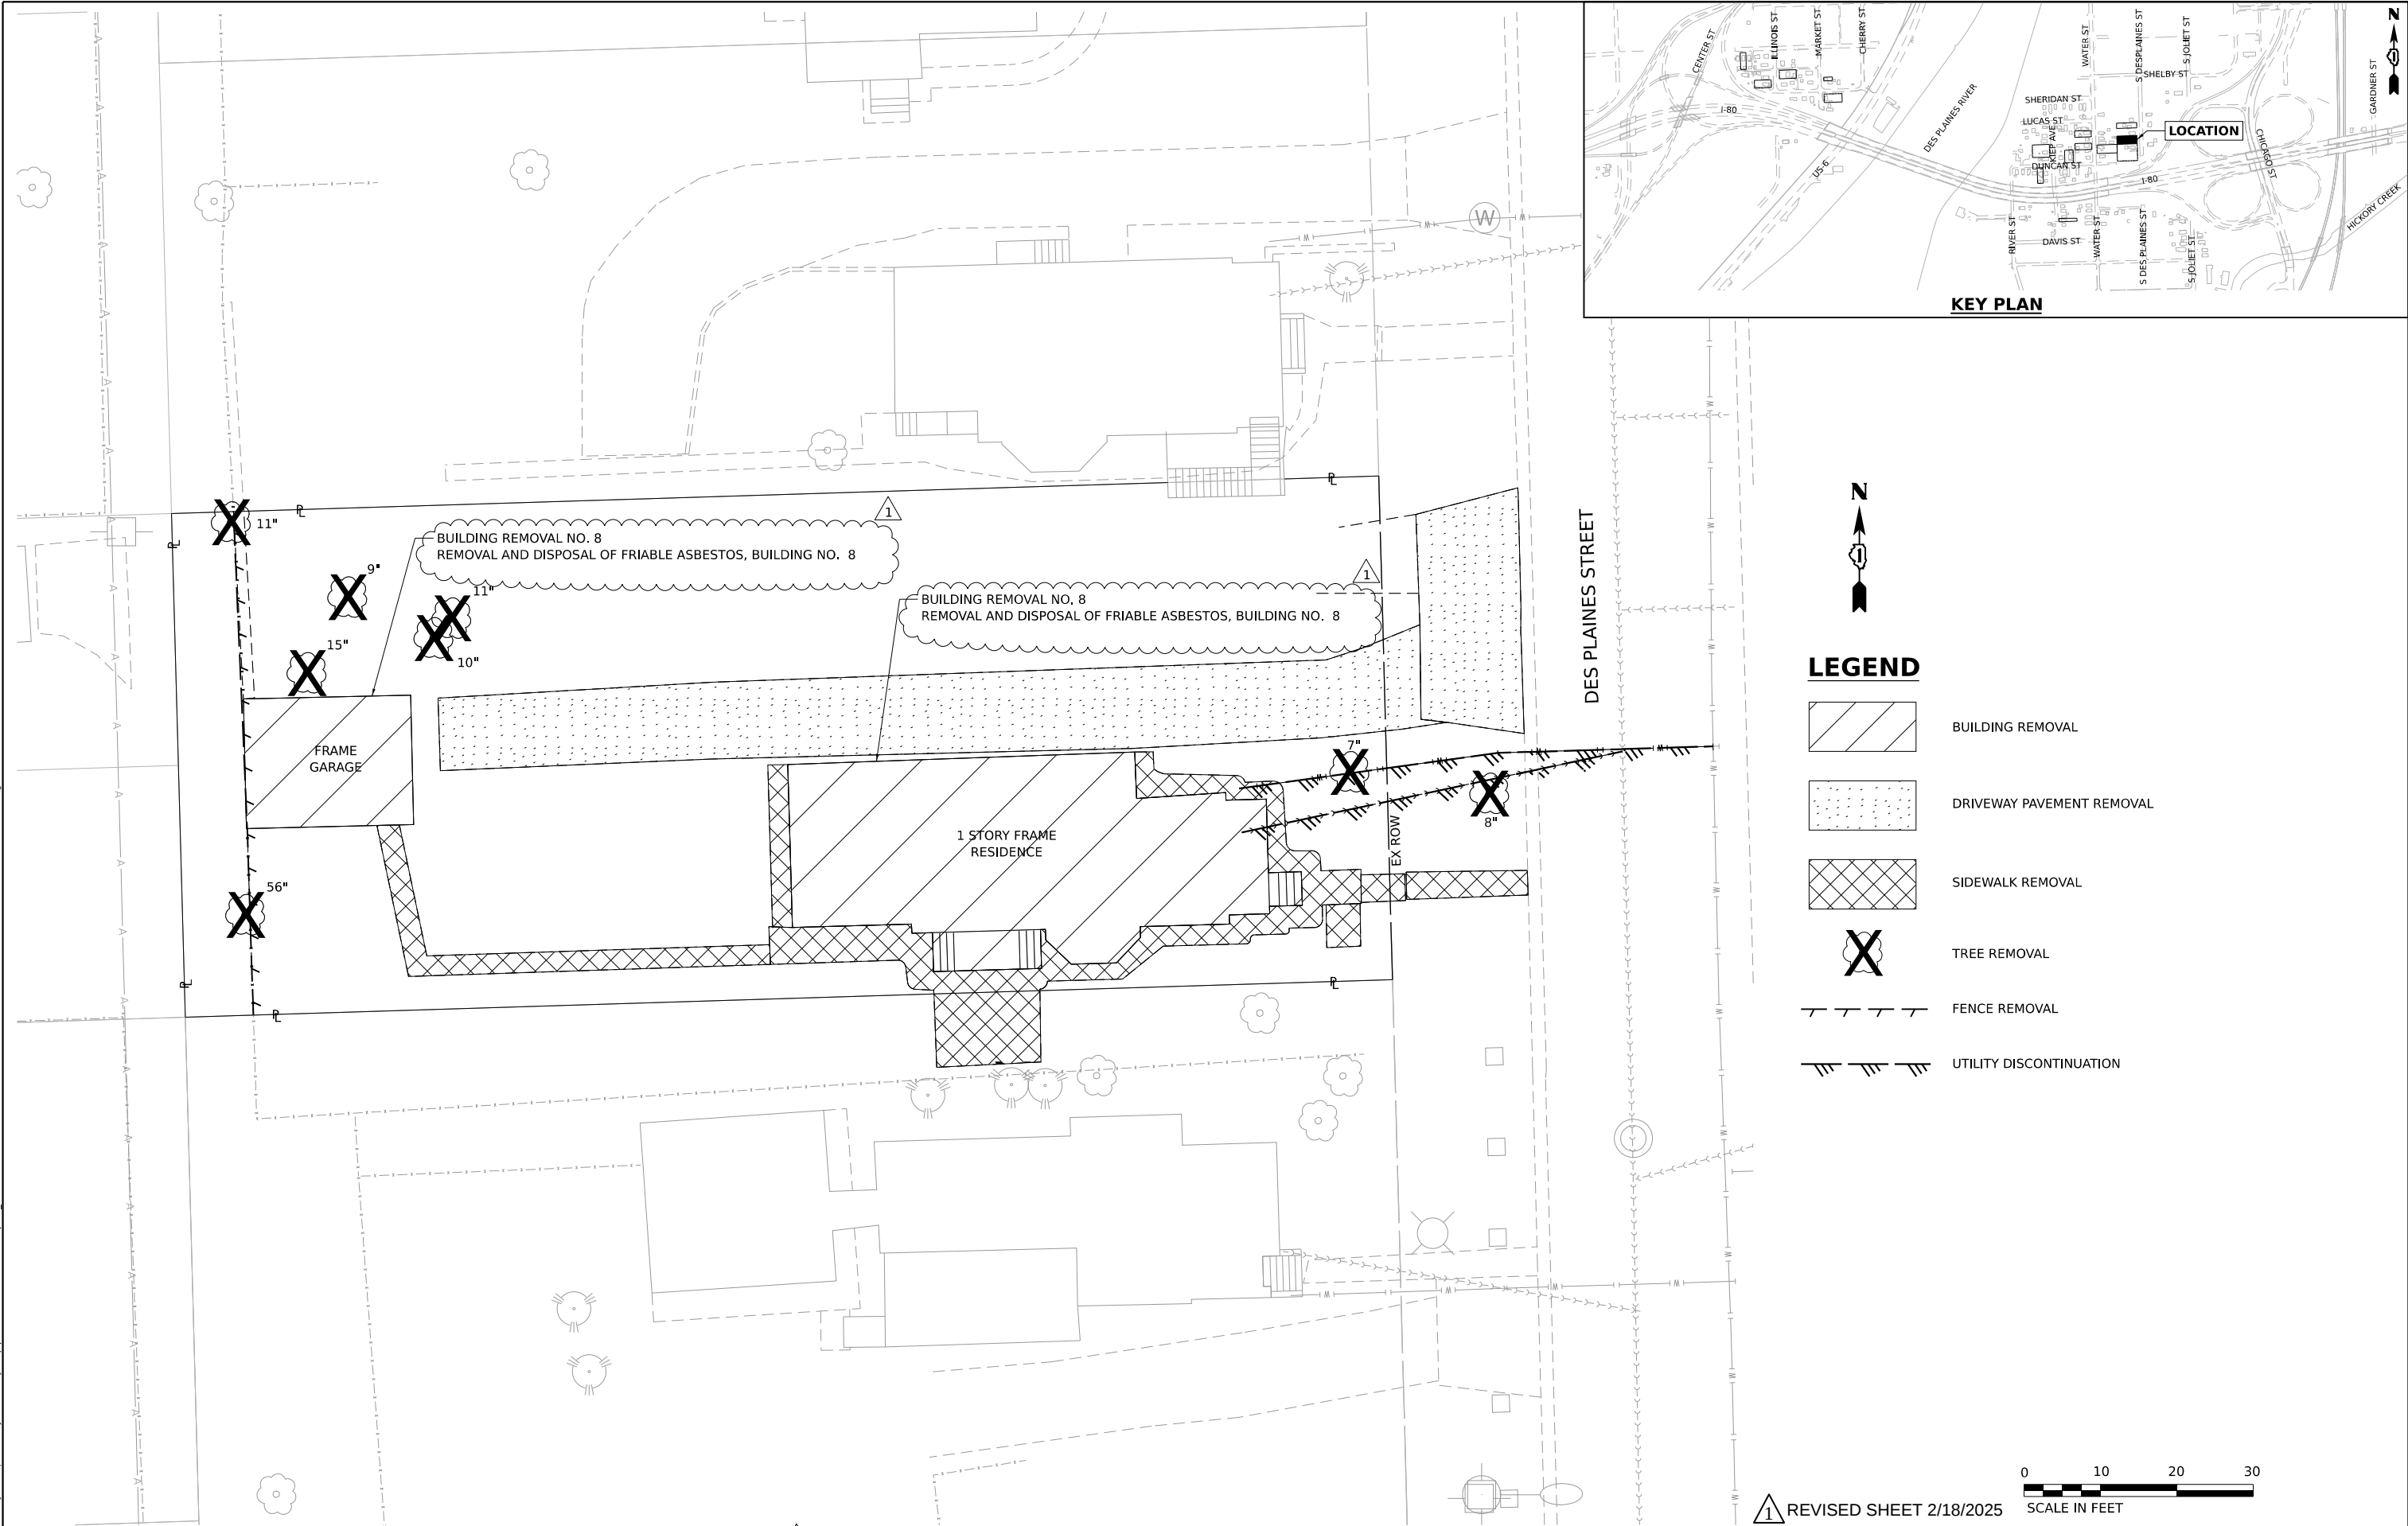

WSP WSP USA Inc. 30 N. LASALLE STREET SUITE 4200 CHICAGO, IL 60602 TEL (312) 782-8150	USER NAME ■ USCP702533		DESIGNED - CBP	REVISED - 1 02/11/2025	STATE OF ILLINOIS DEPARTMENT OF TRANSPORTATION	BUILDING DEMOLITION PLAN 1P10152 – 609 S. DES PLAINES STREET JOLIET, IL 60436				F.A.I. RTE.	SECTION	COUNTY	TOTAL SHEETS	SHEET NO.
	PLOT SCALE ■ 20,000' / in.		CHECKED - MMA	REVISED -		80	FAI 80 23 DEMO	WILL	34	19				
	PLOT DATE ■ 2/4/2025		DATE - 12/13/2024	REVISED -		CONTRACT NO. 62U89								
						ILLINOIS FED. AID PROJECT								
						SCALE: 1"=10'	SHEET	OF	SHEETS	STA.	TO STA.			

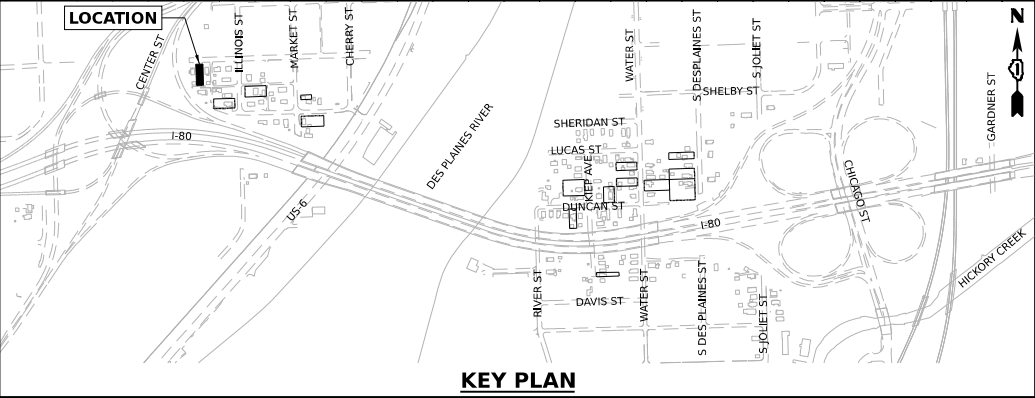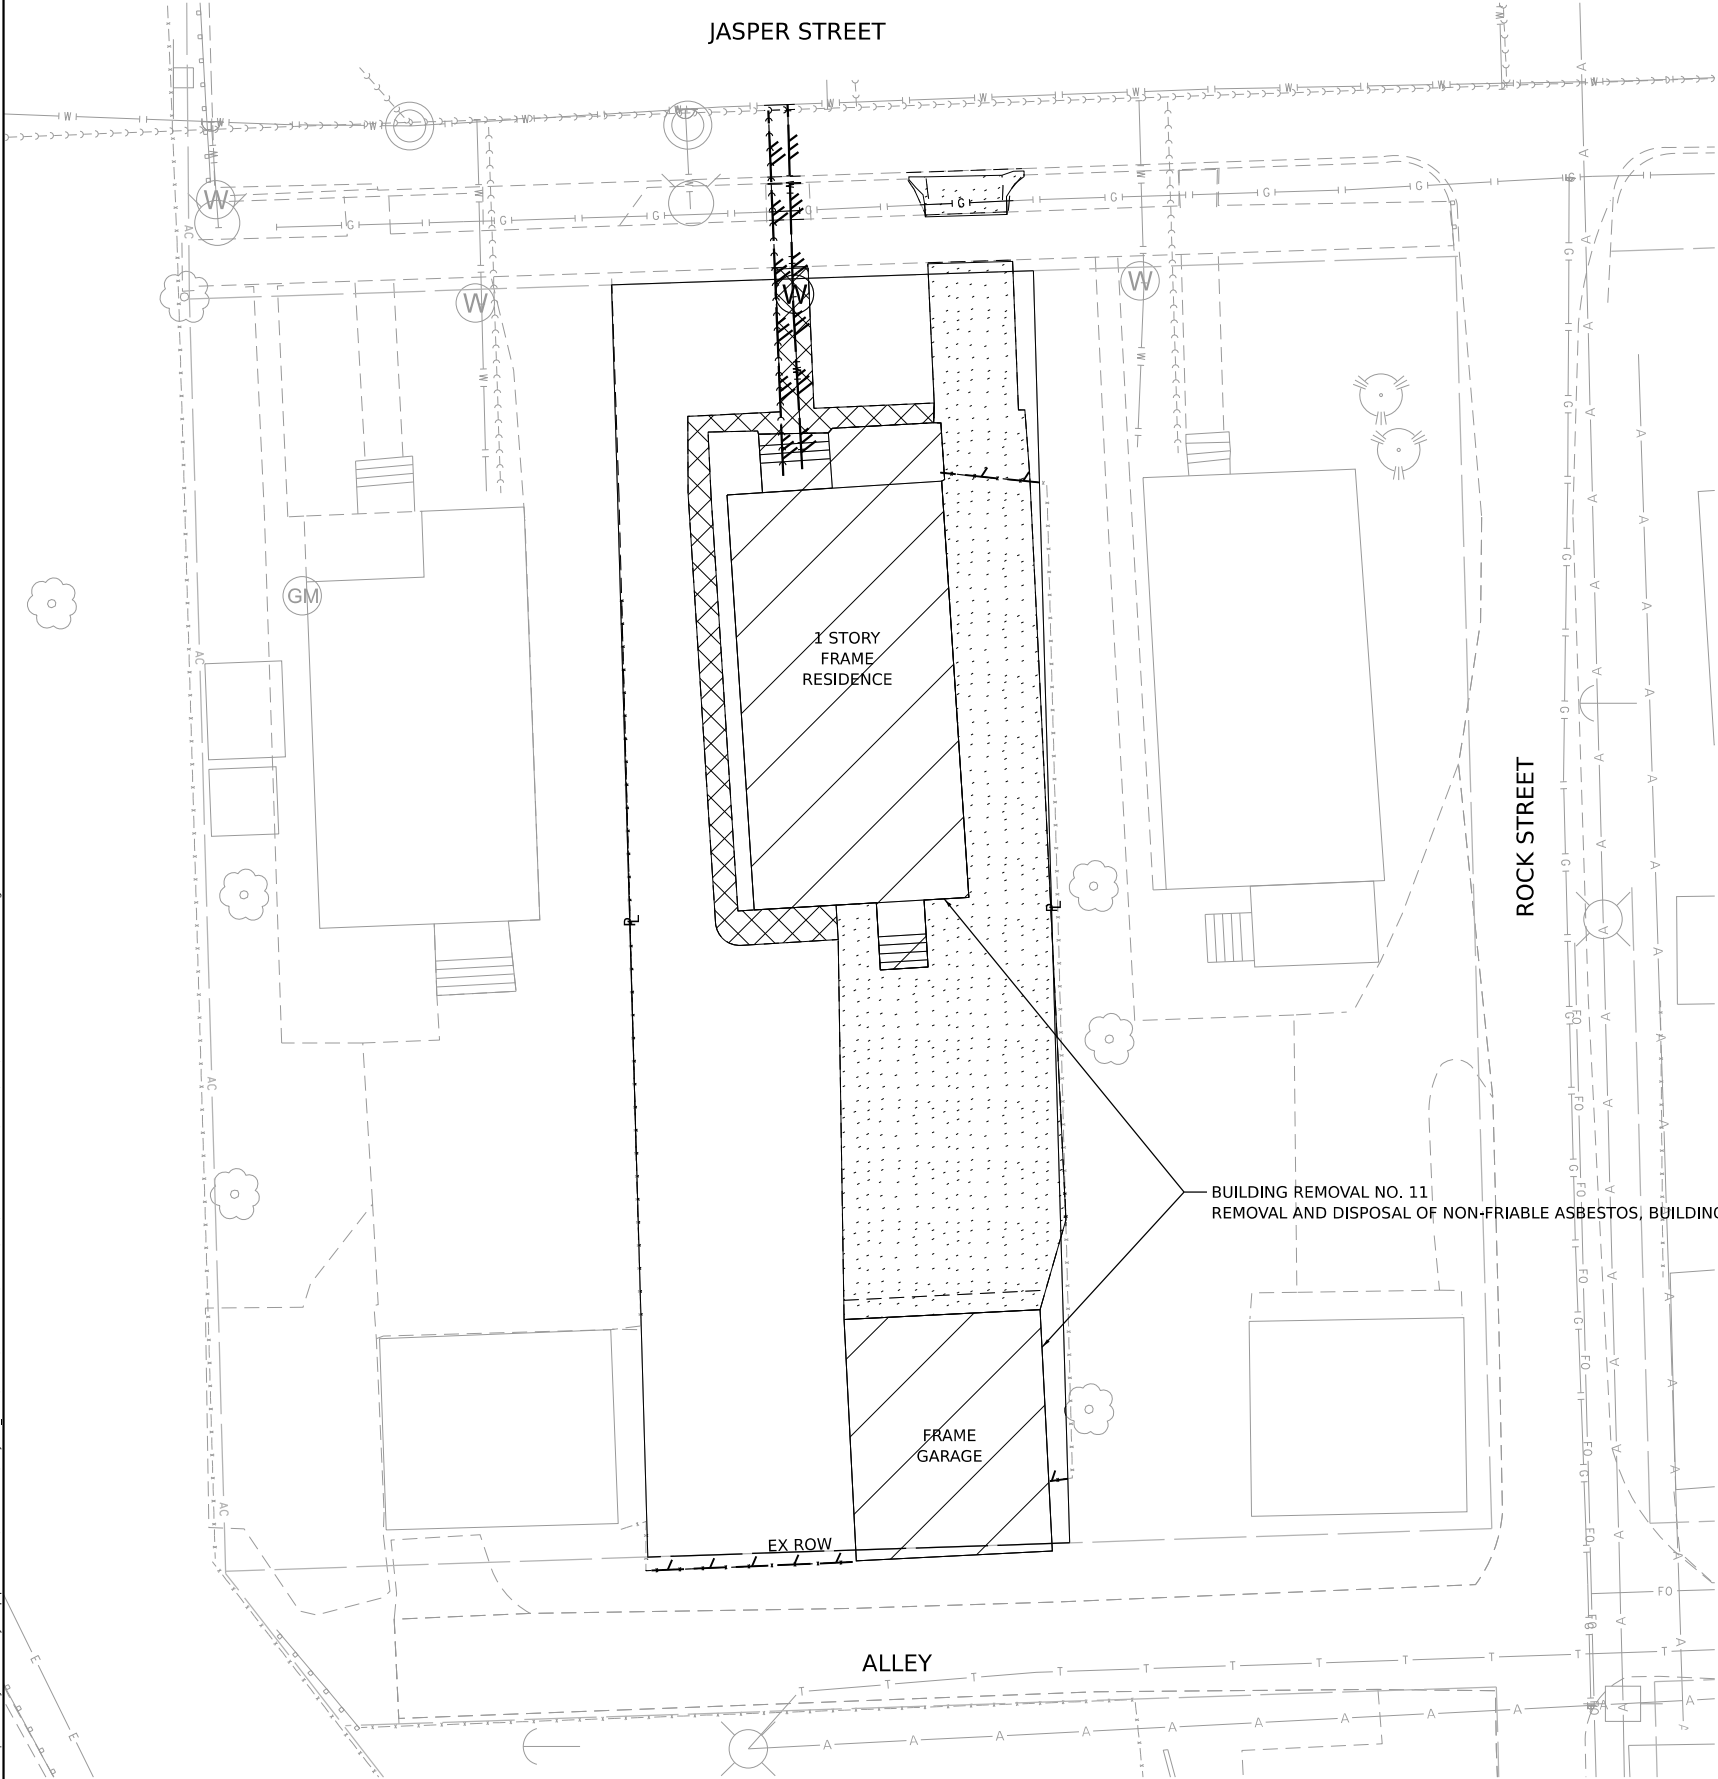

LEGEND


- BUILDING REMOVAL
- DRIVEWAY PAVEMENT REMOVAL
- SIDEWALK REMOVAL
- TREE REMOVAL
- FENCE REMOVAL
- UTILITY DISCONTINUATION

BUILDING REMOVAL NO. 11
REMOVAL AND DISPOSAL OF NON-FRIABLE ASBESTOS, BUILDING NO. 11

FRAME GARAGE

EX ROW

ALLEY

 

ADDED ENTIRE SHEET 2/18/2025

STATE OF ILLINOIS
DEPARTMENT OF TRANSPORTATION


BUILDING DEMOLITION PLAN
1P10101 - 608 JASPER STREET JOLIET, IL 60436

SCALE: 1"=10' SHEET OF SHEETS STA. TO STA.

F.A.I. RTE.	SECTION	COUNTY	TOTAL SHEETS	SHEET NO.
80	FAI 80 23 DEMO	WILL	34	21A
CONTRACT NO. 62U89				
ILLINOIS FED. AID PROJECT				

WSP USA Inc.
30 N. LASALLE STREET
SUITE 4200
CHICAGO, IL 60602
TEL (312) 782-8150


USER NAME	USCP702533	DESIGNED -	CBP	REVISED -	02/11/2025
DRAWN -	CBP	REVIS			
PLOT SCALE	20,000' / in.	CHECKED -	MMA	REVISED -	
PLOT DATE	2/11/2025	DATE -	12/13/2024	REVISED -	

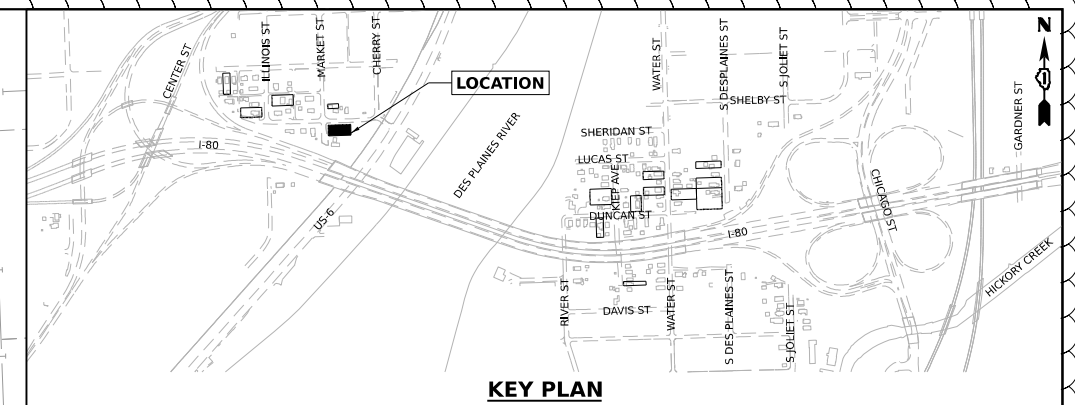

LEGEND



BUILDING REMOVAL

 


DRIVEWAY PAVEMENT REMOVAL




SIDEWALK REMOVAL




TREE REMOVAL

 

FENCE REMOVAL

 



UTILITY DISCONTINUATION

 

1 ADDED ENTIRE SHEET 2/18/2025

WSP WSP USA Inc. 30 N. LASALLE STREET SUITE 4200 CHICAGO, IL 60602 TEL: (312) 782-8150	USER NAME ■ USCP702533	DESIGNED - CBP	REVISED - 1 02/11/2025	STATE OF ILLINOIS DEPARTMENT OF TRANSPORTATION	BUILDING DEMOLITION PLAN				F.A.I. RTE.	SECTION	COUNTY	TOTAL SHEETS	SHEET NO.
		DRAWN - CBP	REVISED -		1P10114 - 512 & 514 SHELBY STREET JOLIET, IL 60436				80	FAI 80 23 DEMO	WILL	34	21B
	PLOT SCALE ■ 20.000' / in.	CHECKED - MMA	REVISED -						CONTRACT NO. 62U89				
	PLOT DATE ■ 2/4/2025	DATE - 12/13/2024	REVISED -		SCALE: 1"=10'	SHEET	OF	SHEETS	STA.	TO STA.		ILLINOIS FED. AID PROJECT	

Model: Default
File Name: p:\projects\transystems-pw\benley.com\trans\scorp-pw\hosted\Documents\Projects_2018\CH4001401180022\03-VS9\CAD\62U89-DEM0-28\Sheets\CH4001401180022.dgn

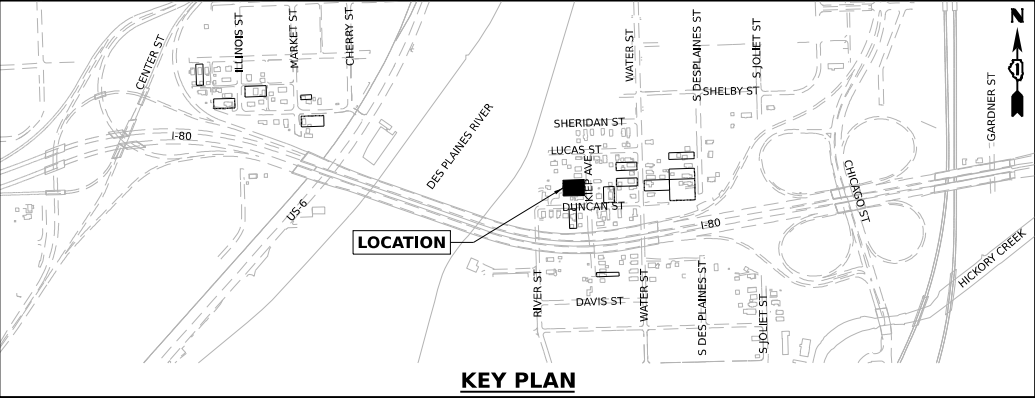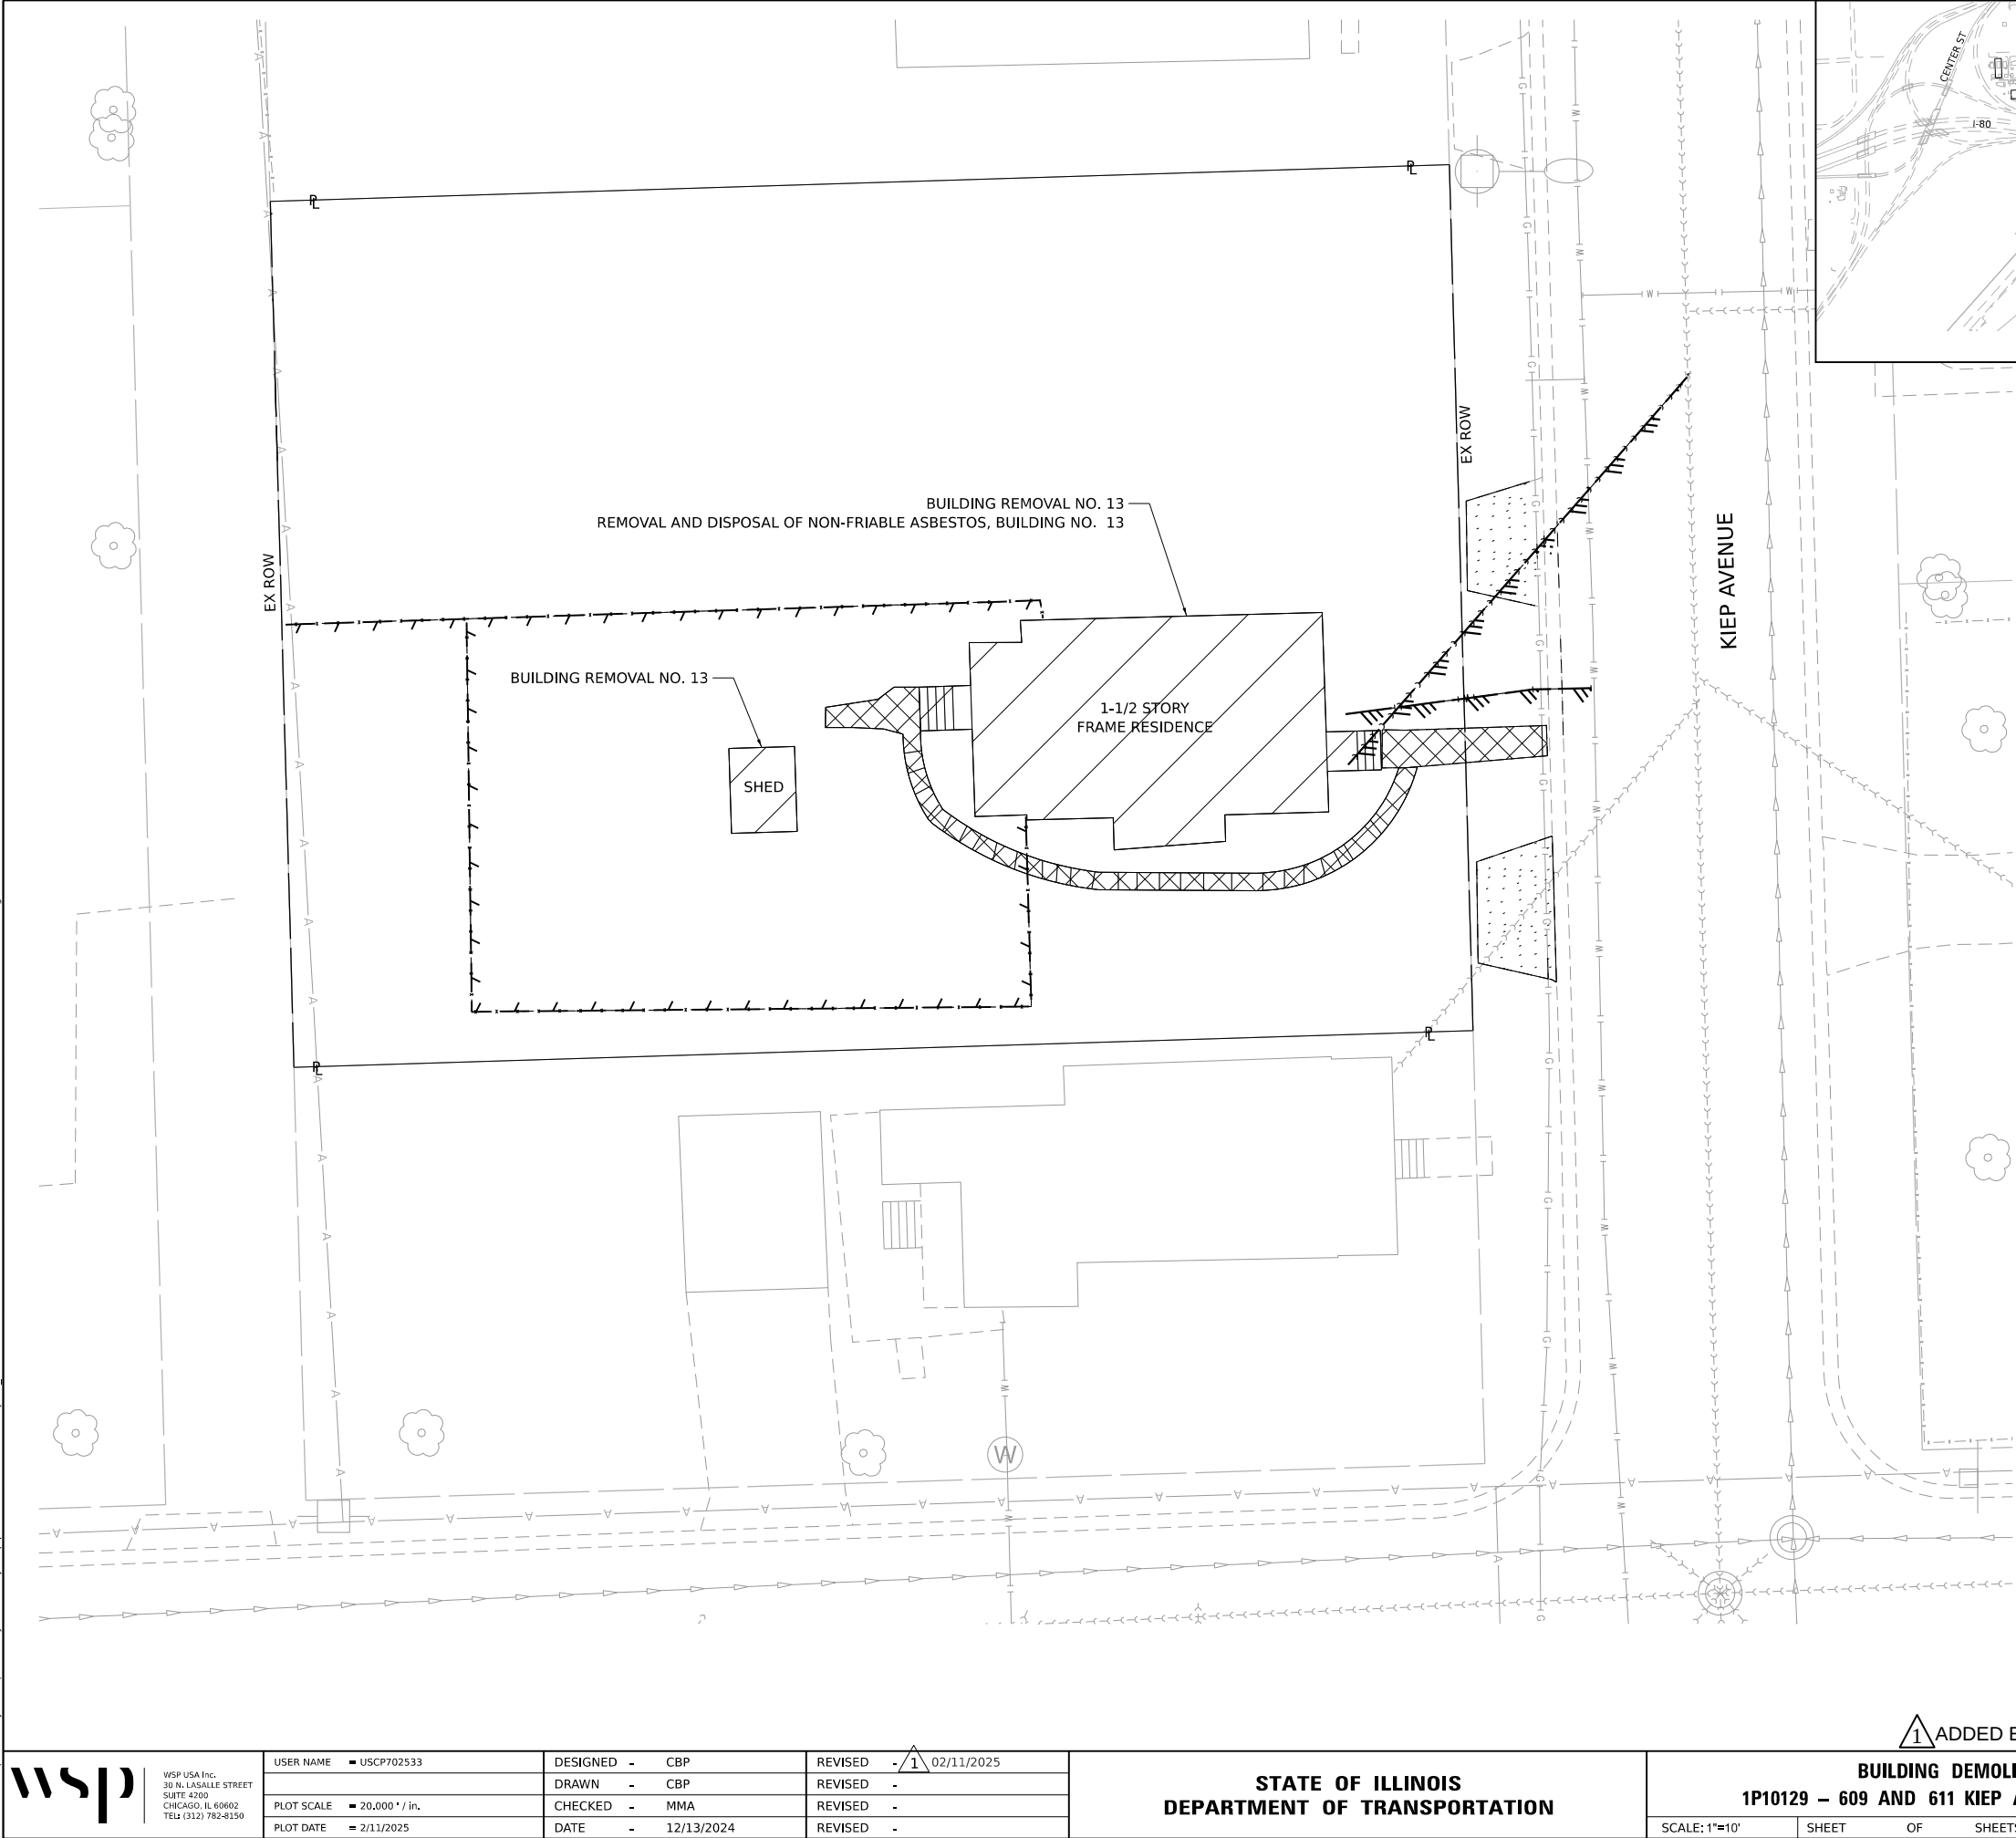

LEGEND

- BUILDING REMOVAL
- DRIVEWAY PAVEMENT REMOVAL
- SIDEWALK REMOVAL
- TREE REMOVAL
- FENCE REMOVAL
- UTILITY DISCONTINUATION



1 ADDED ENTIRE SHEET 2/18/2025



WSP USA Inc.
30 N. LASALLE STREET
SUITE 4200
CHICAGO, IL 60602
TEL (312) 782-8150

USER NAME	USCP702533	DESIGNED	- CBP	REVISED	- 1 02/11/2025
DRAWN	- CBP	REVIS	-		
PLOT SCALE	20,000" / in.	CHECKED	- MMA	REVISED	-
PLOT DATE	2/11/2025	DATE	- 12/13/2024	REVISED	-

STATE OF ILLINOIS
DEPARTMENT OF TRANSPORTATION



BUILDING DEMOLITION PLAN
1P10129 – 609 AND 611 KIEP AVENUE JOLIET, IL 60436

SCALE: 1"=10' SHEET OF SHEETS STA. TO STA.






F.A.I. RTE.	SECTION	COUNTY	TOTAL SHEETS	SHEET NO.
80	FAI 80 23 DEMO	WILL	34	21C
CONTRACT NO. 62U89				
		ILLINOIS	FED. AID PROJECT	

1

\\p01\proj\transystems-pw\benley.com\trans\scorp-pw\hosted\Documents\Projects_2018\CH401\401180022\03-MS9\CAD\62UB9-DEM0-28\Sheets\CH401\62UB9-DEM01.P1\136.dgn

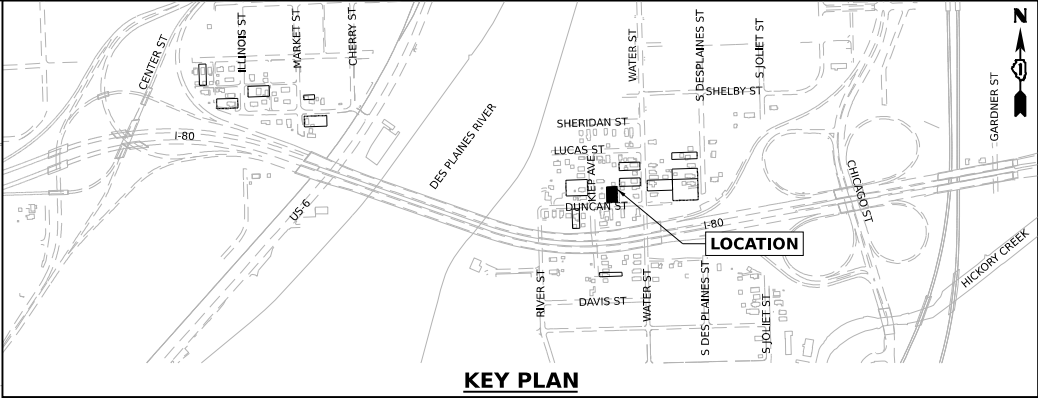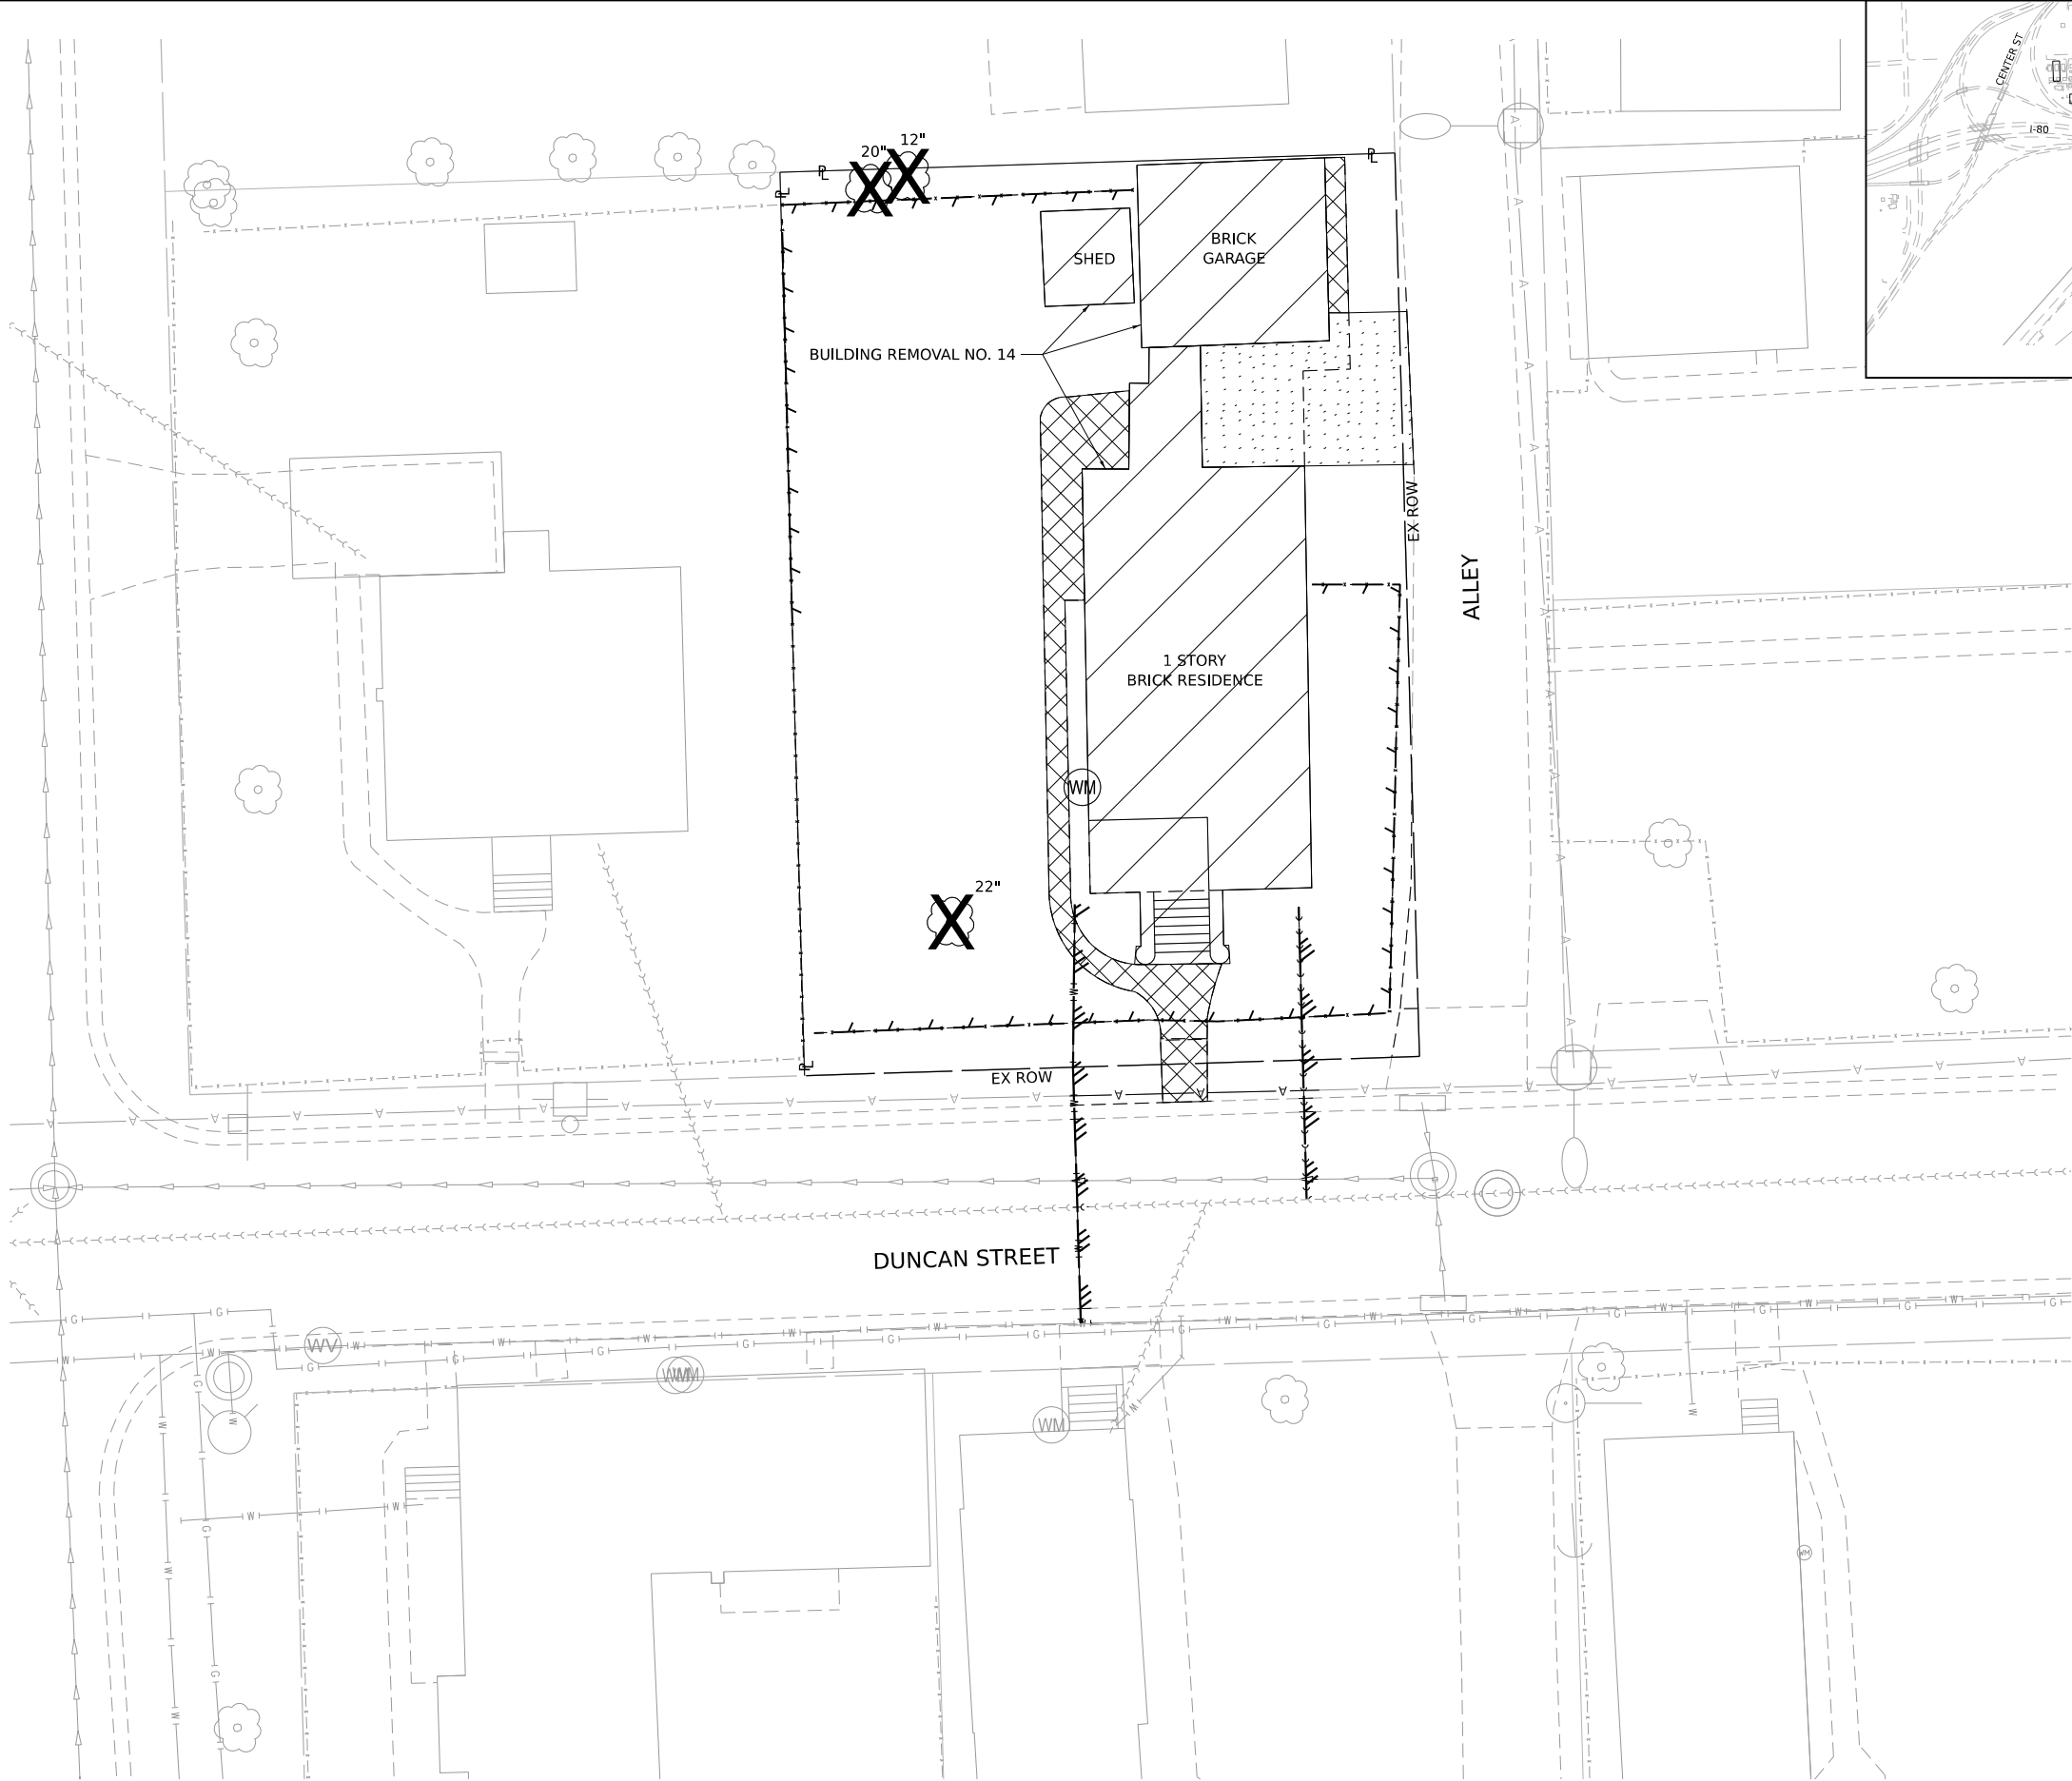

LEGEND

     -  BUILDING REMOVAL
-  DRIVEWAY PAVEMENT REMOVAL
-  SIDEWALK REMOVAL
-  TREE REMOVAL
-  FENCE REMOVAL
-  UTILITY DISCONTINUATION



1 ADDED ENTIRE SHEET 2/18/2025



WSP USA Inc.
30 N. LASALLE STREET
SUITE 4200
CHICAGO, IL 60602
TEL (312) 782-8150

USER NAME	USCP702533
DESIGNED	CBP
DRAWN	CBP
CHECKED	MMA
DATE	12/13/2024
PLOT SCALE	20,000' / in.
PLOT DATE	2/4/2025

DESIGNED	CBP
DRAWN	CBP
CHECKED	MMA
DATE	12/13/2024



REVISED	1 02/11/2025
REVISED	-
REVISED	-
REVISED	-

STATE OF ILLINOIS
DEPARTMENT OF TRANSPORTATION



BUILDING DEMOLITION PLAN
1P10136 - 209 DUNCAN STREET JOLIET, IL 60436

SCALE: 1"=10' SHEET OF SHEETS STA. TO STA.

F.A.I. RTE.	SECTION	COUNTY	TOTAL SHEETS	SHEET NO.
80	FAI 80 23 DEMO	WILL	34	21D
CONTRACT NO. 62U89				
ILLINOIS		FED. AID PROJECT		

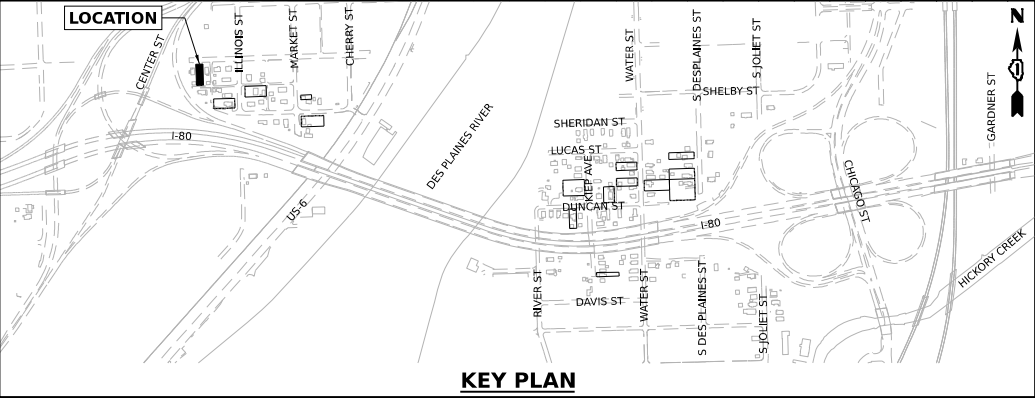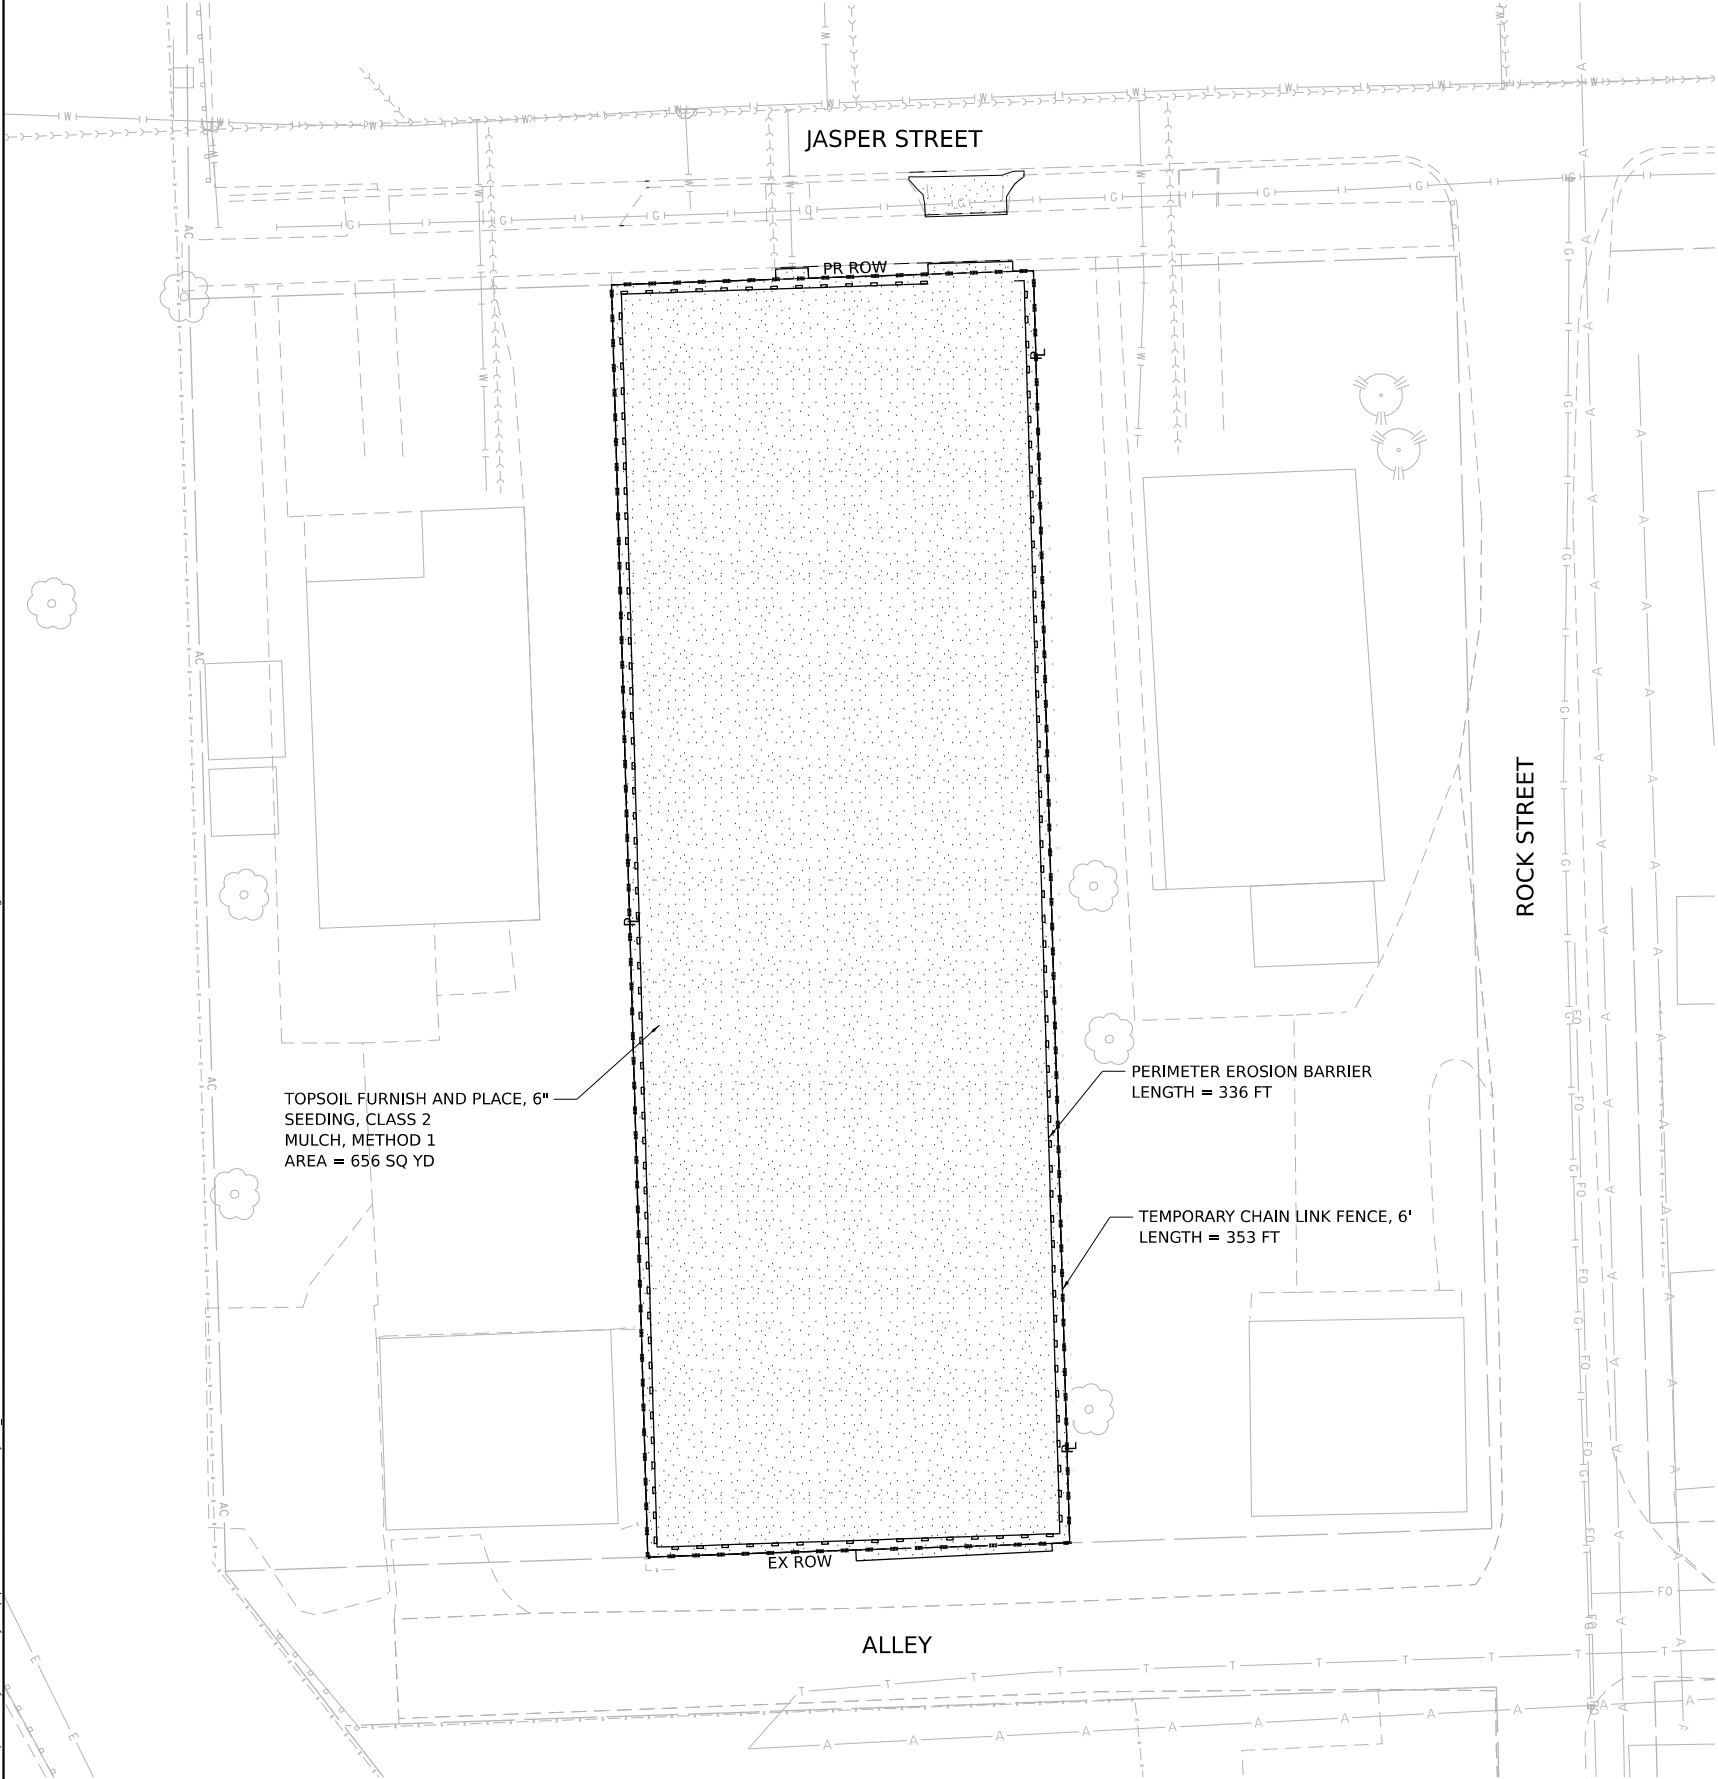


LEGEND

  -  TOPSOIL FURNISH AND PLACE, 6" SEEDING, CLASS 2 MULCH, METHOD 1
-  PERIMETER EROSION BARRIER
-  TEMPORARY CHAIN LINK FENCE, 6'

TOPSOIL FURNISH AND PLACE, 6"
SEEDING, CLASS 2
MULCH, METHOD 1
AREA = 656 SQ YD

PERIMETER EROSION BARRIER
LENGTH = 336 FT

TEMPORARY CHAIN LINK FENCE, 6'
LENGTH = 353 FT

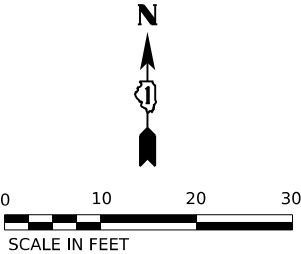

1 ADDED ENTIRE SHEET 2/18/2025

STATE OF ILLINOIS
DEPARTMENT OF TRANSPORTATION

EROSION AND SEDIMENT CONTROL PLAN
1P10101 – 608 JASPER STREET JOLIET, IL 60436


SCALE: 1"=10' SHEET OF SHEETS STA. TO STA.

F.A.I. RTE.	SECTION	COUNTY	TOTAL SHEETS	SHEET NO.
80	FAI 80 23 DEMO	WILL	34	32A
CONTRACT NO. 62U89				
ILLINOIS		FED. AID PROJECT		



WSP USA Inc.
30 N. LASALLE STREET
SUITE 4200
CHICAGO, IL 60602
TEL (312) 782-8150

USER NAME	USCP702533	DESIGNED	CBP	REVISED	1 02/11/2025
DRAWN	CBP	REVIS	-	REVISED	-
PLOT SCALE	20,000' / in.	CHECKED	MMA	REVISED	-
PLOT DATE	2/4/2025	DATE	12/13/2024	REVISED	-

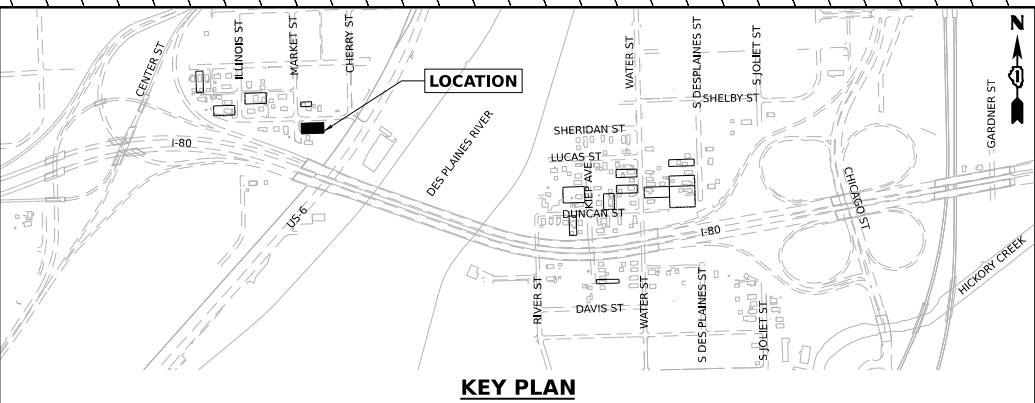


TEMPORARY CHAIN LINK FENCE, 6'
LENGTH = 413 FT

PERIMETER EROSION BARRIER
LENGTH = 405 FT

TOPSOIL FURNISH AND PLACE, 6"
SEEDING, CLASS 2
MULCH, METHOD 1
AREA = 1034 SQ YD

LEGEND

- TOPSOIL FURNISH AND PLACE, 6" SEEDING, CLASS 2 MULCH, METHOD 1
- PERIMETER EROSION BARRIER
- TEMPORARY CHAIN LINK FENCE, 6'

 

1 ADDED ENTIRE SHEET 2/18/2025




WSP USA Inc.
30 N. LASALLE STREET
SUITE 4200
CHICAGO, IL 60602
TEL (312) 782-8150

USER NAME	USCP702533	DESIGNED -	CBP	REVISED -	1 02/11/2025
		DRAWN -	CBP	REVISED -	
PLOT SCALE	20,000' / in.	CHECKED -	MMA	REVISED -	
PLOT DATE	2/4/2025	DATE -	12/13/2024	REVISED -	

STATE OF ILLINOIS
DEPARTMENT OF TRANSPORTATION

EROSION AND SEDIMENT CONTROL PLAN 1P10114 - 512 & 514 SHELBY STREET JOLIET, IL 60436			
SCALE: 1"=10'	SHEET	OF	SHEETS
	STA.	TO	STA.

F.A.I. RTE.	SECTION	COUNTY	TOTAL SHEETS	SHEET NO.
80	FAI 80 23 DEMO	WILL	34	32B
CONTRACT NO. 62U89				
ILLINOIS		FED. AID PROJECT		

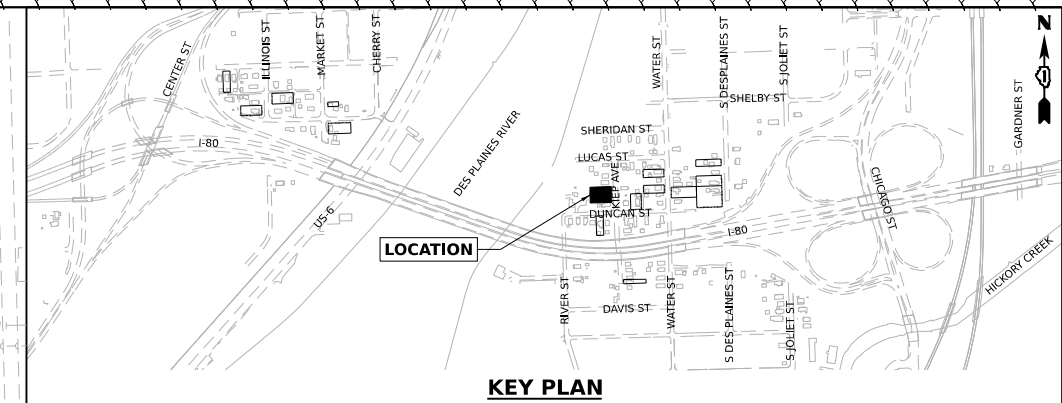

TOPSOIL FURNISH AND PLACE, 6"
SEEDING, CLASS 2
MULCH, METHOD 1

PERIMETER EROSION BARRIER

TEMPORARY CHAIN LINK FENCE, 6'

TEMPORARY CHAIN LINK FENCE, 6'
LENGTH = 467 FT

PERIMETER EROSION BARRIER
LENGTH = 444 FT

— TOPSOIL FURNISH AND PLACE, 6" SEEDING, CLASS 2 MULCH, METHOD 1
AREA = 1512 SQ YD




0 10 20 30
SCALE IN FEET

1 ADDED ENTIRE SHEET 2/18/2025

 WSP USA Inc. 30 N. LASALLE STREET SUITE 4200 CHICAGO, IL 60602 TEL (312) 782-8150	USER NAME ■ USCP702533	DESIGNED - CBP	REVISED - 1 02/11/2025	STATE OF ILLINOIS DEPARTMENT OF TRANSPORTATION	EROSION AND SEDIMENT CONTROL PLAN 1P10129 – 609 AND 611 KIEP AVENUE JOLIET, IL 60436	F.A.I. RTE.		SECTION	COUNTY	TOTAL SHEETS	SHEET NO.
	PLOT SCALE ■ 20,000' / in.	DRAWN - CBP	REVISED -			80	FAI 80 23 DEMO	WILL	34	32C	
	PLOT DATE ■ 2/4/2025	CHECKED - MMA	REVISED -			CONTRACT NO. 62U89					
		DATE - 12/13/2024	REVISED -			ILLINOIS FED. AID PROJECT					
					SCALE: 1"=10'	SHEET	OF	SHEETS	STA.	TO STA.	

1

Model: Default
File Name: p:\projects\transystems-pw\beasley.com\transystems-pw\100222\03-MS9\CAD\62U89-DEM0-28\Sheets\DWG\62U89-SHT-0001.P10136.dgn

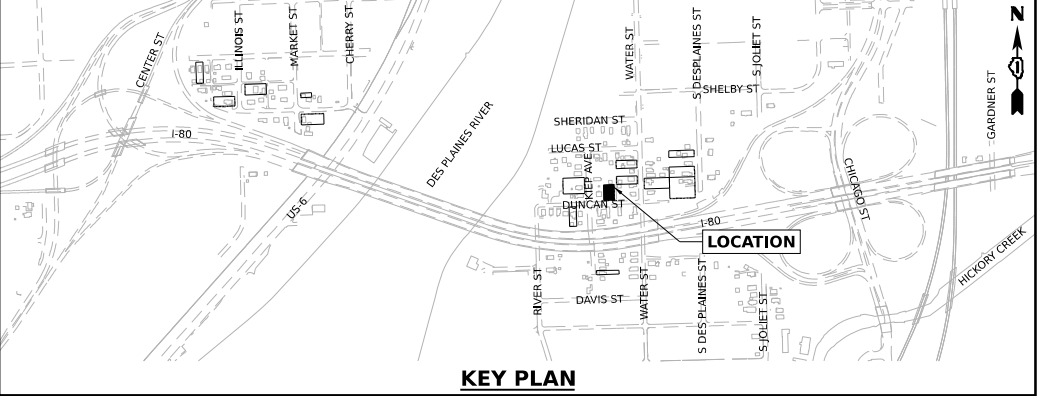

LEGEND

-  TOPSOIL FURNISH AND PLACE, 6" SEEDING, CLASS 2 MULCH, METHOD 1
-  PERIMETER EROSION BARRIER
-  TEMPORARY CHAIN LINK FENCE, 6'



1 ADDED ENTIRE SHEET 2/18/2025



WSP USA Inc.
30 N. LASALLE STREET
SUITE 4200
CHICAGO, IL 60602
TEL (312) 782-8150



USER NAME	USCP702533	DESIGNED -	CBP	REVISED -	1 02/11/2025
		DRAWN -	CBP	REVISED -	
PLOT SCALE	20,000' / in.	CHECKED -	MMA	REVISED -	
PLOT DATE	2/4/2025	DATE -	12/13/2024	REVISED -	

STATE OF ILLINOIS
DEPARTMENT OF TRANSPORTATION

EROSION AND SEDIMENT CONTROL PLAN
1P10136 – 209 DUNCAN STREET JOLIET, IL 60436

SCALE: 1"=10' SHEET OF SHEETS STA. TO STA.

F.A.I. RTE.	SECTION	COUNTY	TOTAL SHEETS	SHEET NO.
80	FAI 80 23 DEMO	WILL	34	32D
CONTRACT NO. 62U89				
ILLINOIS		FED. AID PROJECT		

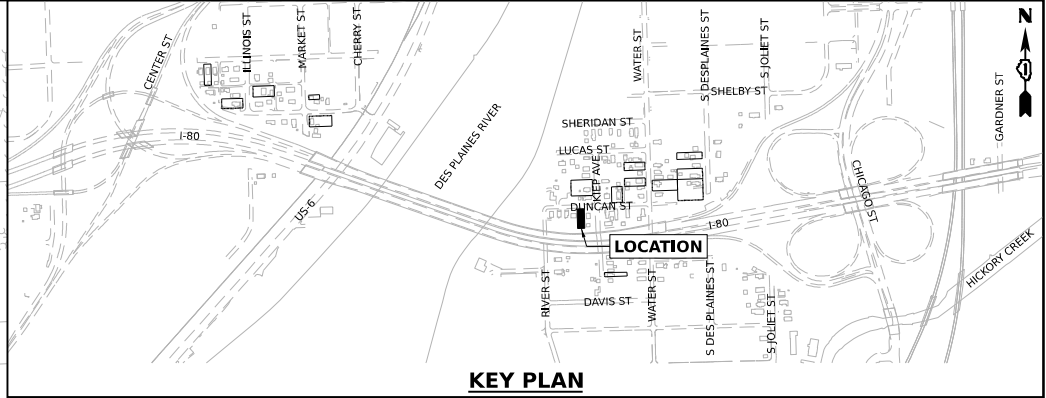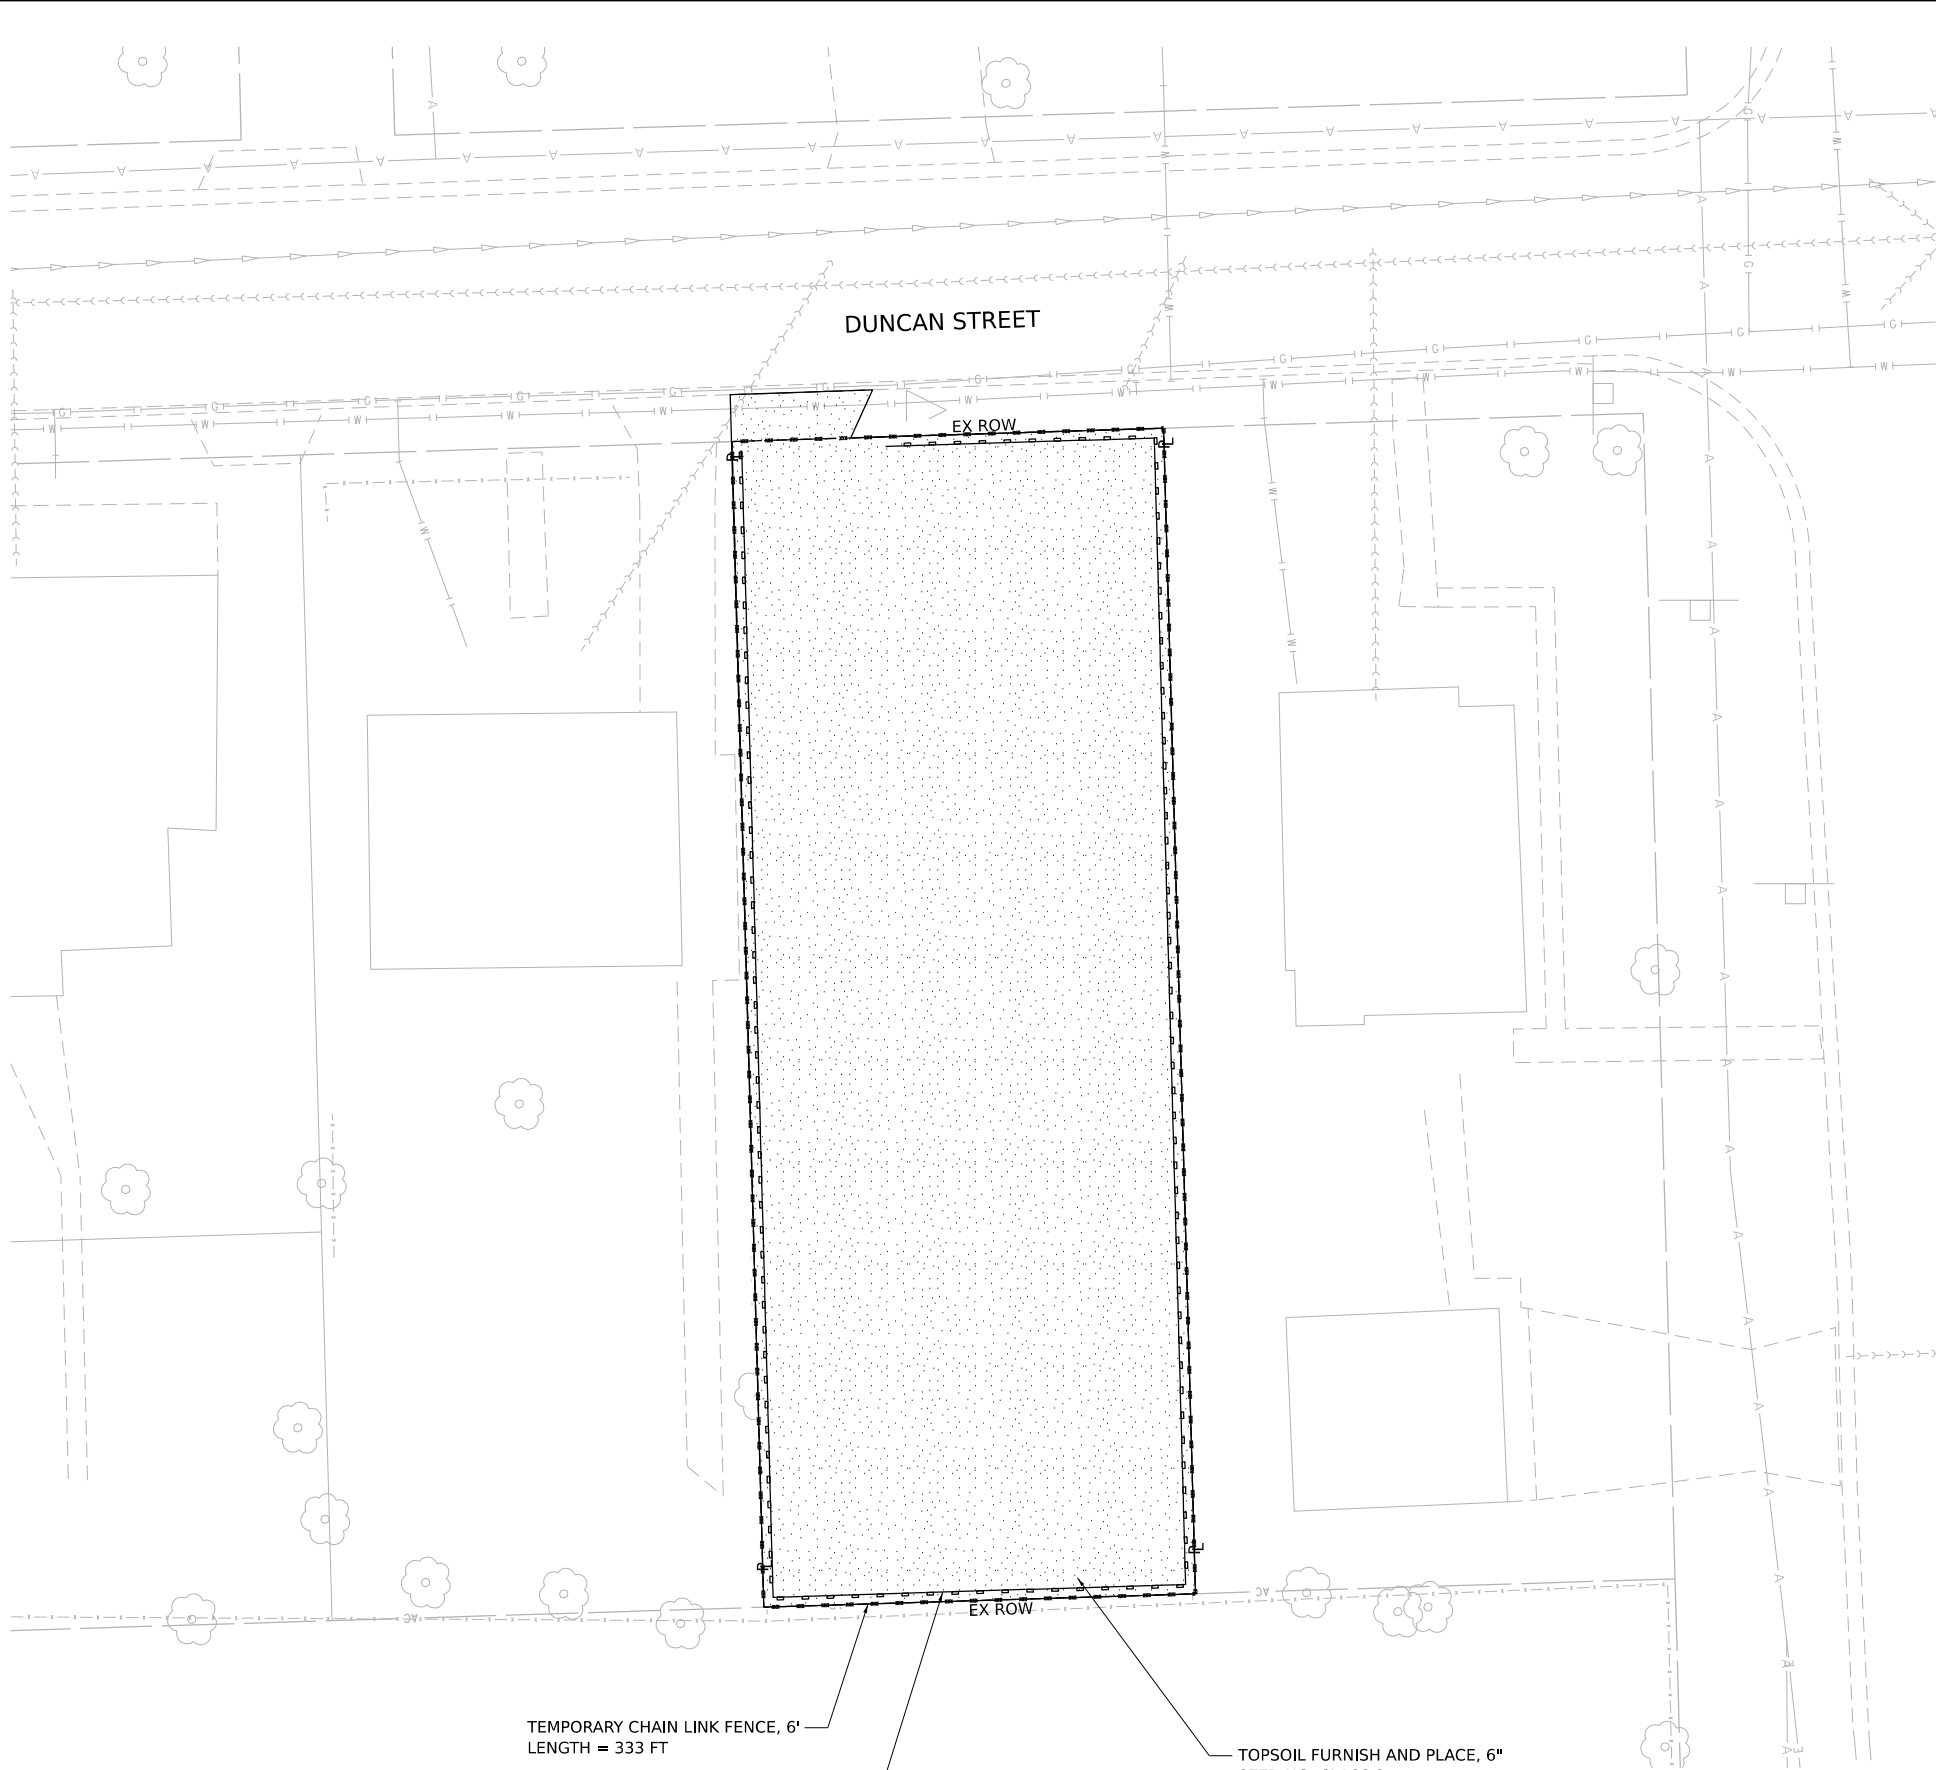

LEGEND


- TOPSOIL FURNISH AND PLACE, 6" SEEDING, CLASS 2 MULCH, METHOD 1
- PERIMETER EROSION BARRIER
- TEMPORARY CHAIN LINK FENCE, 6'

TEMPORARY CHAIN LINK FENCE, 6'
LENGTH = 333 FT

PERIMETER EROSION BARRIER
LENGTH = 310 FT

TOPSOIL FURNISH AND PLACE, 6"
SEEDING, CLASS 2
MULCH, METHOD 1
AREA = 615 SQ YD

1 ADDED ENTIRE SHEET 2/18/2025

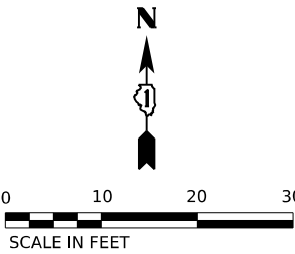

WSP USA Inc.
30 N. LASALLE STREET
SUITE 4200
CHICAGO, IL 60602
TEL (312) 782-8150

USER NAME	USCP702533	DESIGNED -	CBP	REVISED -	1 02/11/2025
		DRAWN -	CBP	REVISED -	
PLOT SCALE	20,000' / in.	CHECKED -	MMA	REVISED -	
PLOT DATE	2/4/2025	DATE -	12/13/2024	REVISED -	

STATE OF ILLINOIS
DEPARTMENT OF TRANSPORTATION

EROSION AND SEDIMENT CONTROL PLAN
1P10167 - 224 DUNCAN STREET JOLIET, IL 60436

SCALE: 1"=10' SHEET OF SHEETS STA. TO STA.

F.A.I. RTE.	SECTION	COUNTY	TOTAL SHEETS	SHEET NO.
80	FAI 80 23 DEMO	WILL	34	32E
CONTRACT NO. 62U89				
ILLINOIS		FED. AID PROJECT		