

INDEX OF SHEETS

1	COVER SHEET
2	GENERAL NOTES, HIGHWAY STANDARDS & COMMITMENTS
3-4	SUMMARY OF QUANTITIES
5-6	TYPICAL SECTIONS
7-11	SCHEDULE OF QUANTITIES
12-14	REMOVAL PLAN SHEETS
15-19	PLAN AND PROFILE SHEETS
20-24	DRAINAGE AND EROSION CONTROL SHEETS
25-27	ROW PLANS
28-29	GEOMETRIC DETAIL SHEETS
30	CURB RAMP DETAIL SHEET
31	MISCELLANEOUS DETAILS SHEET
32-44	CROSS SECTIONS

LIST OF HIGHWAY STANDARDS

SEE SHEET 2 FOR LIST OF HIGHWAY STANDARDS

DESIGN DESIGNATION

FAU 9264 (KINGSBURY DRIVE)

ROADWAY CLASSIFICATION = COLLECTOR

DESIGN SPEED = 30 MPH

CURRENT ADT (2023) = 900 VPD

DESIGN YEAR ADT (2043) = 1100 VPD


FAU 9264 (GILBERT STREET)

ROADWAY CLASSIFICATION = COLLECTOR

DESIGN SPEED = 30 MPH

CURRENT ADT (2023) = 700 VPD

DESIGN YEAR ADT (2043) = 850 VPD

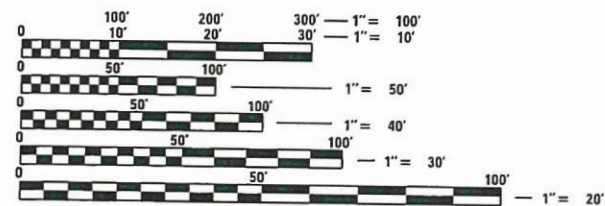

FULL SIZE PLANS HAVE BEEN PREPARED USING STANDARD ENGINEERING SCALES. REDUCED SIZED PLANS WILL NOT CONFORM TO STANDARD SCALES. IN MAKING MEASUREMENTS ON REDUCED PLANS, THE ABOVE SCALES MAY BE USED.

J.U.L.I.E.
JOINT UTILITY LOCATION INFORMATION FOR EXCAVATORS
1-800-892-0123
OR 811

PLANS PREPARED BY:



4940 Old Collinsville Road
Swansea, Illinois 62226
Tel: 618.624.4488
www.twm-inc.com
Illinois Professional Design Firm
No. 184-001220
License Expires: 04/30/2025
ILLINOIS - MISSOURI - TENNESSEE


STATE OF ILLINOIS
DEPARTMENT OF TRANSPORTATION

PROPOSED HIGHWAY PLANS

FAU ROUTE 9264 (GILBERT ST)
SECTION 21-00039-00-RS
RESURFACING
PROJECT NO. 3RLN(886)
VILLAGE OF SWANSEA
ST. CLAIR COUNTY

C-98-017-25

R8W

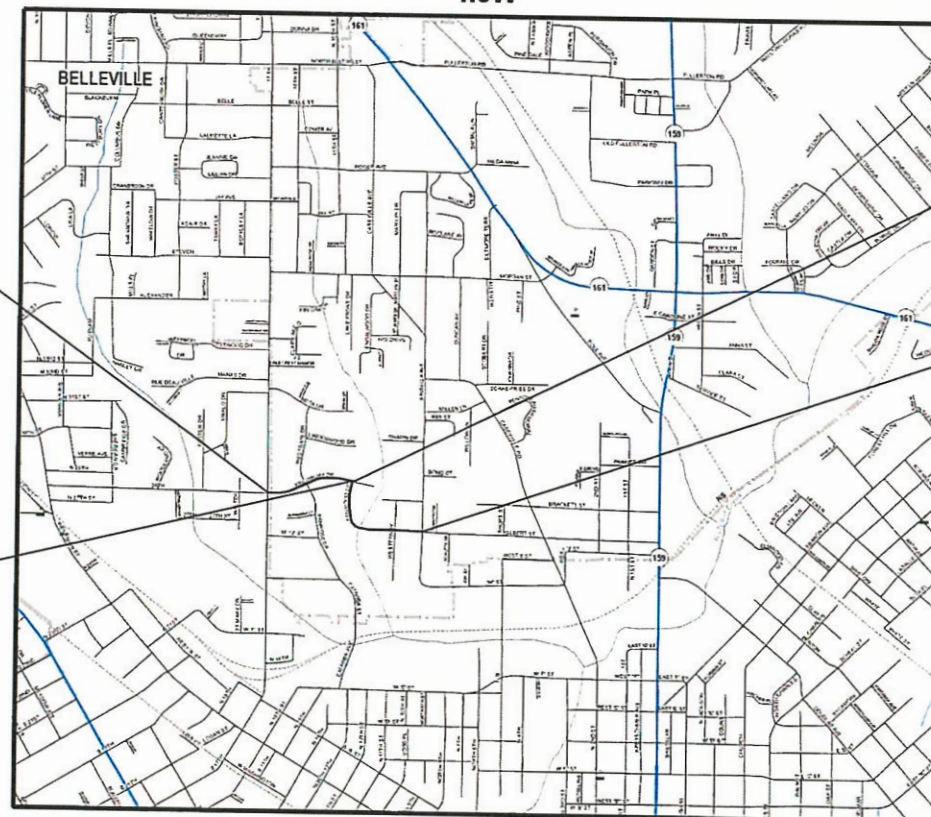

BEGIN IMPROVEMENTS
KINGSBURY DRIVE
STA. 100+19.02
LAT. 38°31'34.75" N
LONG. 90°00'06.41" W

BEGIN IMPROVEMENTS
KENWOOD DR /
GILBERT STREET
STA. 200+10.79
LAT. 38°31'36.32" N
LONG. 89°59'53.02" W

END IMPROVEMENTS
KINGSBURY DRIVE
STA. 111+90.00
LAT. 38°31'36.33" N
LONG. 89°59'52.42" W

END IMPROVEMENTS
KENWOOD DRIVE /
GILBERT STREET
STA. 214+64.44
LAT. 38°31'30.09" N
LONG. 89°59'41.69" W




NOT TO SCALE

GROSS LENGTH = 1170.98 FT. + 1453.65 FT. = 0.497 MILE
NET LENGTH = 1170.98 FT. + 1453.64 FT. = 0.497 MILE



12-04-2024
KEVIN M. OSTERMILLER, P.E. EXPIRATION DATE
LICENSE NO. 062-066764 11-30-2025

F.A.U. RTE.	SECTION	COUNTY	TOTAL SHEETS	SHEET NO.
9264	21-00039-00-RS	ST. CLAIR	44	1
ILLINOIS CONTRACT NO. 97855				

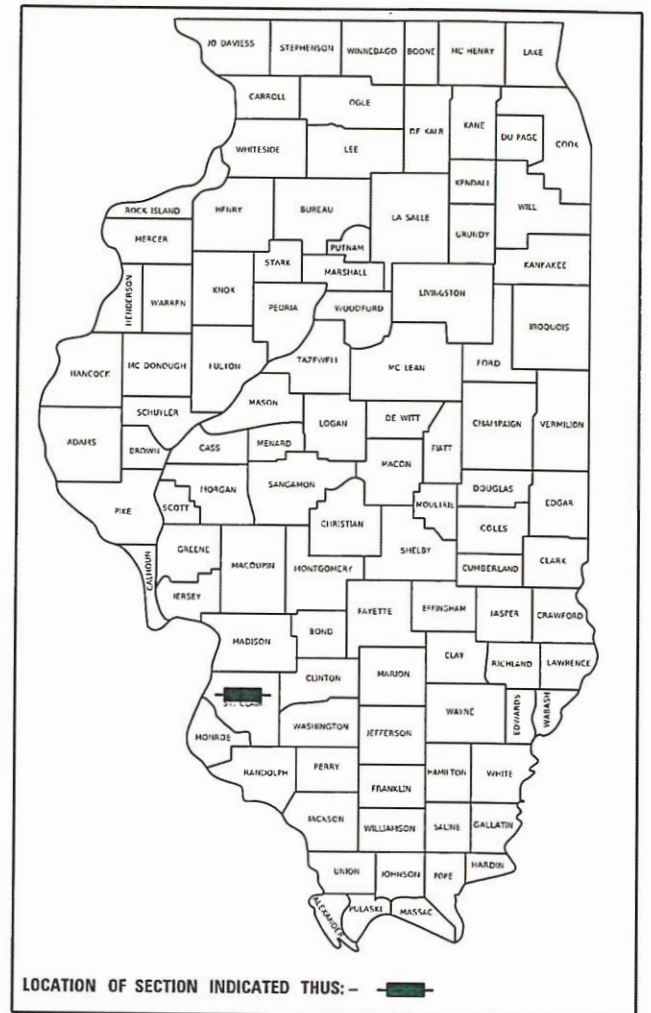

LOCATION OF SECTION INDICATED THUS: —

VILLAGE OF SWANSEA
STATE OF ILLINOIS

APPROVED 12/5/24
[Signature]
MAYOR, VILLAGE OF SWANSEA

PASSED 12/17/24
[Signature]
DISTRICT 8 ENGINEER
LOCAL ROADS & STREETS

RELEASED FOR
BID BASED ON
LIMITED REVIEW 12/17/24
[Signature]
REGION FIVE ENGINEER

PRINTED BY THE AUTHORITY
OF THE STATE OF ILLINOIS

GENERAL

ANY AREA DISTURBED OUTSIDE CONSTRUCTION LIMITS DURING CONSTRUCTION SHALL BE RESTORED TO ITS ORIGINAL CONDITION AT THE CONTRACTOR'S EXPENSE.

ALL EXISTING ROADWAY FEATURES, SUCH AS CULVERTS, PAVEMENT, FENCING, ETC., LOCATED WITHIN THE CONSTRUCTION LIMITS ARE TO REMAIN UNLESS NOTED OTHERWISE ON THE PLANS.

FOR CODED PAY ITEM DESCRIPTIONS, INCLUDED ITEMS, AND ALL MATERIAL SPECIFICATIONS, PLEASE REFER TO THE LATEST EDITION OF THE IDOT STANDARD SPECIFICATIONS FOR ROAD AND BRIDGE CONSTRUCTION.

THE VILLAGE OF SWANSEA WILL PROVIDE ALL REFERENCE POINTS OR BENCHMARKS AS NEEDED BY THE CONTRACTOR TO CONSTRUCT THE IMPROVEMENTS AS PROPOSED HEREIN.

THE CONTRACTOR IS RESPONSIBLE FOR CONTACTING THE VILLAGE OF SWANSEA AT LEAST SEVENTY TWO (72) HOURS IN ADVANCE PRIOR TO COMMENCEMENT OF ANY CONSTRUCTION ACTIVITIES OR WORK REQUIRING INSPECTION OR APPROVAL BY THE AFFECTED UNITS OF GOVERNMENT.

ANY REFERENCE TO AN IDOT HIGHWAY STANDARD IN THESE PLANS SHALL BE INTERPRETED TO MEAN THE EDITION, AS INDICATED BY THE SUB-NUMBER LISTED IN THE INDEX OF SHEETS, OR THE COPY OF THE STANDARD INCLUDED IN THESE PLANS.

TREE REMOVAL

TREES WILL BE REMOVED WITHIN THE LIMITS OF CONSTRUCTION AS STATED IN THE SPECIAL PROVISIONS. ANY TREES TO BE REMOVED ARE MARKED WITH A "X" IN THE PLANS. ALL TREES BEYOND THE CONSTRUCTION LIMITS ARE TO BE SAVED.

STREET SIGNS

ALL STREET SIGNS TO BE RELOCATED SHALL BE PROVIDED TEMPORARY LOCATIONS WHEN REQUIRED AT NO EXTRA COST TO THE PROJECT. FINAL RELOCATED LOCATIONS SHALL BE SPECIFIED DURING CONSTRUCTION PER THE FIELD ENGINEER.

ANY SIGNS DAMAGED DURING REMOVAL, STORAGE, OR RE-ERECTION SHALL BE REPLACED AS PART OF THIS CONTRACT.

SEEDING AND MULCH

ALL EARTH SURFACES DISTURBED BY CONSTRUCTION OR AS DIRECTED BY THE ENGINEER SHALL BE SEEDED AND MULCHED.

EROSION CONTROL

ALL TEMPORARY AND PERMANENT EROSION CONTROL DEVICES SHALL BE IMPLEMENTED AS SHOWN ON THE PLAN SHEETS.

IT IS THE CONTRACTOR'S RESPONSIBILITY TO ENSURE THAT ALL EROSION AND DISPLACED SEDIMENT DOES NOT MIGRATE OFF SITE. IF UNEXPECTED EROSION OR SEDIMENTATION OCCURS, OR IF THE EROSION PLAN STRUCTURES BECOME DAMAGED, THE CONTRACTOR SHALL PROVIDE SUFFICIENT MEASURES TO REPAIR, REPLACE, OR INSTALL EROSION CONTROL STRUCTURES TO INSURE OFF-SITE DAMAGE DOES NOT OCCUR. ANY SEDIMENT OR EROSION DAMAGE WHICH OCCURS OFF-SITE SHALL BE REPAIRED BY THE CONTRACTOR AT HIS/HER EXPENSE.

SIGNS

ALL CONSTRUCTION WARNING SIGNS SHALL BE 48" FLUORESCENT ORANGE.

UTILITIES

ILLINOIS STATE LAW REQUIRES A 48-HOUR NOTICE BE GIVEN TO ALL UTILITIES BEFORE DIGGING. FIELD MARKING OF FACILITIES MAY BE OBTAINED BY CONTACTING J.U.L.I.E. OR FOR NON-MEMBERS, THE UTILITY COMPANY DIRECTLY. AGENCIES KNOWN TO HAVE FACILITIES WITHIN THE PROJECT AREA ARE AS FOLLOWS:

~AMEREN IL

~AT&T

~CHARTER COMMUNICATIONS

~ILLINOIS AMERICAN WATER

~VERIZON

~VILLAGE OF SWANSEA

MEMBERS OF J.U.L.I.E. CALL TOLL FREE (800) 892-0123 OR 811 AND ARE INDICATED BY *

NON-J.U.L.I.E. MEMBERS MUST BE NOTIFIED INDIVIDUALLY.

THE ENGINEER AND OWNER DO NOT WARRANT THAT ALL UTILITIES HAVE BEEN ILLUSTRATED ON THE DOCUMENTS. THE CONTRACTOR IS SOLELY RESPONSIBLE FOR CONTACTING J.U.L.I.E. FOR FIELD VERIFICATION OF ALL UTILITIES ON THE SITE PRIOR TO COMMENCEMENT OF CONSTRUCTION. IF THE CONTRACTOR DETERMINES THAT SUBSTANTIAL DISCREPANCY EXISTS BETWEEN FIELD VERIFIED UTILITIES AND THESE PLANS WHICH WOULD SIGNIFICANTLY AFFECT THE FUNCTION, COST, OR PERFORMANCE OF THE PROJECT, THE CONTRACTOR SHALL IMMEDIATELY CONTACT THE ENGINEER FOR CLARIFICATION AND PROJECT DIRECTION.

ANY FACILITIES OR APPURTENANCES, WHICH ARE THE PROPERTY OF ANY PUBLIC UTILITY LOCATED WITHIN THE LIMITS OF CONSTRUCTION, SHALL BE RELOCATED OR ADJUSTED BY THEIR RESPECTIVE OWNERS. THE CONTRACTOR SHALL NOTIFY AND COOPERATE WITH THE OWNERS OF ANY SUCH FACILITY IN THEIR REMOVAL/ADJUSTMENTS AND ADJUST HIS OPERATIONS IN ORDER THAT, THE UTILITY'S OPERATIONS AND THE CONSTRUCTION OF THE PROJECT MAY PROGRESS IN A REASONABLE MANNER.

PROPERTY OWNERS

ACCESS MUST BE MAINTAINED TO ALL EXISTING PROPERTIES DURING CONSTRUCTION, UNLESS ARRANGEMENTS ARE MADE IN WRITING BY THE CONTRACTOR WITH THE PROPERTY OWNERS WITH A COPY TO THE ENGINEER FOR SHORT-TERM CLOSURE.

PRIOR TO CONSTRUCTING ANY ENTRANCE, THE PROPERTY OWNER WILL BE NOTIFIED IN WRITING BY THE CONTRACTOR, INFORMING THEM OF CONSTRUCTION AND ESTIMATED DATES CONSTRUCTION WILL TAKE PLACE.

HIGHWAY STANDARDS

000001-08	STANDARD SYMBOLS, ABBREVIATIONS AND PATTERNS
001006	DECIMAL OF AN INCH AND OF A FOOT
280001-07	TEMPORARY EROSION CONTROL SYSTEMS
424001-12	PERPENDICULAR CURB RAMPS FOR SIDEWALKS
424011-05	CORNER PARALLEL CURB RAMPS FOR SIDEWALKS
442201-03	CLASS C AND D PATCHES
542301-03	PRECAST REINFORCED CONCRETE FLARED END SECTION
602301-04	INLET - TYPE A
602306-03	INLET - TYPE B
602416-09	PRECAST MANHOLE TYPE A 8' DIAMETER
602601-06	PRECAST REINFORCED CONCRETE FLAT SLAB TOP
602701-02	MANHOLE STEPS
604006-05	FRAME AND GRATE TYPE 3
606001-08	CONCRETE CURB TYPE B AND COMBINATION CONCRETE CURB AND GUTTER
701006-05	OFF-RD OPERATIONS, 2L, 2W, 15' (4.5 M) TO 24" (600 MM) FROM PAVEMENT EDGE
701301-04	LANE CLOSURE, 2L, 2W, SHORT TIME OPERATIONS
701501-06	URBAN LANE CLOSURE, 2L, 2W, UNDIVIDED
701801-06	SIDEWALK CORNER OR CROSSWALK CLOSURE
701901-10	TRAFFIC CONTROL DEVICES
720001-01	SIGN PANEL MOUNTING DETAILS
720006-04	SIGN PANEL ERECTION DETAILS
728001-01	TELESCOPING STEEL SIGN SUPPORT
729001-01	APPLICATIONS OF TYPES A & B METAL POSTS (FOR SIGNS & MARKERS)
780001-05	TYPICAL PAVEMENT MARKINGS
BLR 22-7	TYPICAL APPLICATION OF TRAFFIC CONTROL DEVICES FOR CONSTRUCTION ON RURAL LOCAL HIGHWAYS

REMOVAL ITEMS

ALL MATERIALS, SUCH AS PAVEMENT REMOVAL, CURB & GUTTER, ETC. SCHEDULED FOR REMOVAL SHALL BE DISPOSED OF BY THE CONTRACTOR AT HIS/HER EXPENSE.

COMBINATION CURB AND GUTTER REMOVAL SHALL INCLUDE REMOVAL OF DIFFERENT KINDS OF CURB AND GUTTER NO MATTER THE TYPE OR SIZE.

THE CONTRACTOR SHALL USE CARE IN PROTECTING EXISTING MANHOLES, INLETS, AND WATER VALVES DURING THE REMOVAL OPERATION. ANY NECESSARY ADJUSTMENTS TO THE EXISTING MANHOLES AND WATER VALVES WILL BE PERFORMED BY THE CONTRACTOR.

COMMITMENTS

NONE.

APPLICATION RATES

THE FOLLOWING RATES OF APPLICATION WERE UTILIZED TO CALCULATE CONTRACT QUANTITIES:

AGGREGATES (SURFACE, BASE, BACKFILL)	2.10 TON/CY
BITUMINOUS MATERIALS - TACK COAT (EX. HMA, MILLED SURFACE, CONCRETE, MILLED/TINED CONCRETE)	0.05 LB/SF
BITUMINOUS MATERIALS - TACK COAT (BETWEEN HMA LIFTS, IL 4.75, BRICK)	0.025 LB/SF
HOT-MIX ASPHALT SURFACE/BINDER/BASE	0.056 TON/SY/INCH
NITROGEN FERTILIZER NUTRIENT	90 LB/ACRE
PHOSPHOROUS FERTILIZER NUTRIENT	90 LB/ACRE
POTASSIUM FERTILIZER NUTRIENT	90 LB/ACRE
TEMPORARY EROSION CONTROL SEEDING	100 LB/ACRE

HOT-MX ASPHALT MIXTURE REQUIREMENTS

MIXTURE USE	SURFACE	BINDER
AC/PG	PG 64-22	PG 64-22
RAP % (MAX)	*	*
DESIGN AIR VOIDS	4.0% @ Ndes=50	4.0% @ Ndes=50
MIX COMPOSITION (GRADATION MIXTURE)	IL 9.5	IL 9.5FG
FRICTION AGG	MIXTURE "C"	MIXTURE "C"

* SEE SPEC BOOK SECTION 1031

MODEL: D:\pfa\h
FILE NAME: PL020201329A4 CADD - DWG\K4.7 TranCADD Sheets\201329A-ht-General Notes.dgn



TWM, INC.
www.twm-inc.com

IL DESIGN FIRM
LICENSE NO:
184-001220

USER NAME =	bbillhartz
DRAWN -	BAB
PLOT SCALE =	10,0000 ' / in.
PLOT DATE =	1/10/2025

DESIGNED -	KMO
REVISD -	
DRAWN -	BAB
REVISD -	
CHECKED -	SJK
REVISD -	
DATE -	
REVISD -	



**VILLAGE OF SWANSEA
IMPROVEMENTS**

GENERAL NOTES, HIGHWAY STANDARDS AND COMMITMENTS

SCALE: N.T.S.	SHEET 1	OF 1	SHEETS	STA.	TO STA.
---------------	---------	------	--------	------	---------

F.A.U. RTE.	SECTION	COUNTY	TOTAL SHEETS	SHEET NO.
9264	21-00039-00-RS	ST. CLAIR	44	2
CONTRACT NO. 97855				
		ILLINOIS	FED. AID PROJECT	

MODEL: T00001
FILE NAME: C:\000000\0372944 CADD - DWG\4.7 TranCAD - Sheets\0372944-4-500.dgn

CODE NO.	PAY ITEM	UNIT	TOTAL QUANTITY
20100210	TREE REMOVAL (OVER 15 UNITS DIAMETER)	UNIT	60
20200100	EARTH EXCAVATION	CU YD	270
20400800	FURNISHED EXCAVATION	CU YD	100
20800150	TRENCH BACKFILL	CU YD	120
25000110	SEEDING, CLASS 1A	ACRE	0.5
25000400	NITROGEN FERTILIZER NUTRIENT	POUND	36
25000500	PHOSPHORUS FERTILIZER NUTRIENT	POUND	36
25000600	POTASSIUM FERTILIZER NUTRIENT	POUND	36
25100115	MULCH, METHOD 2	ACRE	0.5
28000250	TEMPORARY EROSION CONTROL SEEDING	POUND	79
28000400	PERIMETER EROSION BARRIER	FOOT	497
28000500	INLET AND PIPE PROTECTION	EACH	27
35100100	AGGREGATE BASE COURSE, TYPE A	TON	314
35301400	PORTLAND CEMENT CONCRETE BASE COURSE (VARIABLE DEPTH)	SQ YD	175
40600290	BITUMINOUS MATERIALS (TACK COAT)	POUND	4376

CODE NO.	PAY ITEM	UNIT	TOTAL QUANTITY
40602965	HOT-MIX ASPHALT BINDER COURSE, IL-9.5FG, N50	TON	425
40604050	HOT-MIX ASPHALT SURFACE COURSE, IL-9.5, MIX "C", N50	TON	649
42300200	PORTLAND CEMENT CONCRETE DRIVEWAY PAVEMENT, 6 INCH	SQ YD	582
42400100	PORTLAND CEMENT CONCRETE SIDEWALK 4 INCH	SQ FT	11236
42400800	DETECTABLE WARNINGS	SQ FT	133
44000100	PAVEMENT REMOVAL	SQ YD	75
44000155	HOT-MIX ASPHALT SURFACE REMOVAL, 1 1/2"	SQ YD	5199
44000200	DRIVEWAY PAVEMENT REMOVAL	SQ YD	394
44000400	GUTTER REMOVAL	FOOT	508
44000500	COMBINATION CURB AND GUTTER REMOVAL	FOOT	376
44000600	SIDEWALK REMOVAL	SQ FT	430
44201741	CLASS D PATCHES, TYPE II, 8 INCH	SQ YD	95
44201745	CLASS D PATCHES, TYPE III, 8 INCH	SQ YD	78
44201747	CLASS D PATCHES, TYPE IV, 8 INCH	SQ YD	354
50105220	PIPE CULVERT REMOVAL	FOOT	367

* SPECIALTY ITEM



TWM, INC.
WWW.TWM-INC.COM
IL DESIGN FIRM
LICENSE NO. 184-001220

USER NAME = kostermiller
PLOT SCALE = 2,0000' / in.
PLOT DATE = 12/6/2024

DESIGNED - KMO
DRAWN - BAB
CHECKED - SJK
DATE -

REVISED -
REVISED -
REVISED -
REVISED -



**VILLAGE OF SWANSEA
IMPROVEMENTS**

SUMMARY OF QUANTITIES

SCALE: SHEET 1 OF 2 SHEETS STA. TO STA.

F.A.U.
RTE.
9264

SECTION
21-00039-00-R5

COUNTY
ST. CLAIR
CONTRACT NO. 97855

TOTAL
SHEETS
44
SHEET
NO.
3

ILLINOIS FED. AID PROJECT

MODEL: D:\dwg\1122944.dwg - DWG\1122944.dwg
FILE NAME: 1122944.dwg - DWG\1122944.dwg

CODE NO.	PAY ITEM	UNIT	TOTAL QUANTITY
54213657	PRECAST REINFORCED CONCRETE FLARED END SECTIONS 12"	EACH	2
550A0050	STORM SEWERS, CLASS A, TYPE 1 12"	FOOT	340
550A0070	STORM SEWERS, CLASS A, TYPE 1 15"	FOOT	97
56109210	WATER VALVES TO BE ADJUSTED	EACH	3
60224454	MANHOLES, TYPE A, 8'-DIAMETER, TYPE 3 FRAME AND GRATE	EACH	2
60235700	INLETS, TYPE A, TYPE 3 FRAME AND GRATE	EACH	19
60240220	INLETS, TYPE B, TYPE 3 FRAME AND GRATE	EACH	4
60255500	MANHOLES TO BE ADJUSTED	EACH	1
60260100	INLETS TO BE ADJUSTED	EACH	1
60500060	REMOVING INLETS	EACH	3
60604400	COMBINATION CONCRETE CURB AND GUTTER, TYPE B-6.18	FOOT	342
60605000	COMBINATION CONCRETE CURB AND GUTTER, TYPE B-6.24	FOOT	1636
67100100	MOBILIZATION	L SUM	1
* 72000100	SIGN PANEL - TYPE 1	SQ FT	68
* 72800100	TELESCOPING STEEL SIGN SUPPORT	FOOT	207

* 78001150	PAINT PAVEMENT MARKING - LINE 12"	FOOT	22
* 78001180	PAINT PAVEMENT MARKING - LINE 24"	FOOT	397
X1700066	POTHOLING	EACH	40
X4401198	HOT-MIX ASPHALT SURFACE REMOVAL, VARIABLE DEPTH	SQ YD	378
X5220102	RETAINING WALL REMOVAL	FOOT	14
X6024242	INLETS, SPECIAL, NO. 1	EACH	1
X6060044	CURB AND GUTTER (SPECIAL)	FOOT	398
X7010216	TRAFFIC CONTROL AND PROTECTION, (SPECIAL)	L SUM	1
X7240505	RELOCATE SIGN PANEL AND POST	EACH	7
Z0013798	CONSTRUCTION LAYOUT	L SUM	1
Z0056608	STORM SEWER (WATER MAIN REQUIREMENTS) 12 INCH	FOOT	698
# Z0076600	TRAINEES	Hour	500
# Z0076604	TRAINEES TRAINING PROGRAM GRADUATE	Hour	500

* SPECIALTY ITEM # 0042



TWM, INC.
WWW.TWM-INC.COM
ILLINOIS DESIGN FIRM
LICENSE NO. 184-001220

USER NAME: akostermiller
PLOT SCALE: 1/8" = 1'-0"
PLOT DATE: 12/6/2024

DESIGNED - KMO
DRAWN - BAB
CHECKED - SJK
DATE -

REVISED -
REVISED -
REVISED -
REVISED -



VILLAGE OF SWANSEA
IMPROVEMENTS


SUMMARY OF QUANTITIES

SCALE: SHEET 2 OF 2 SHEETS STA. TO STA.

F.A.U. RTE.	SECTION	COUNTY	TOTAL SHEETS	SHEET NO.
9264	21-00039-00-R5	ST. CLAIR	44	4
CONTRACT NO. 97855				
ILLINOIS FED. AID PROJECT				


LEGEND

- ① EXISTING HMA PAVEMENT
- ② EXISTING CURB AND GUTTER
- ③ EXISTING GUTTER
- ④ EXISTING GROUND
- ⑤ EXISTING SWALE

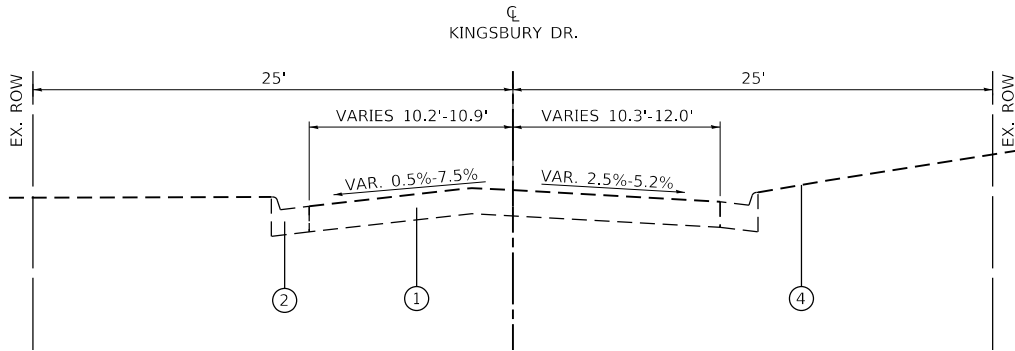


EXISTING TYPICAL SECTION

STA. 100+19.02 TO STA. 111+90.00

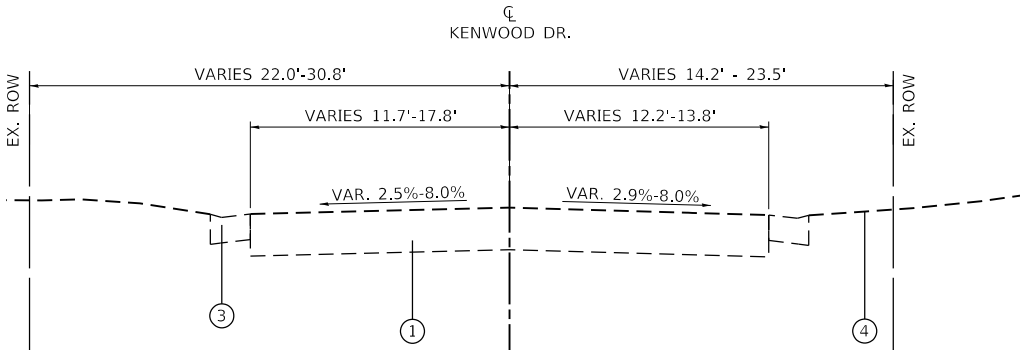


EXISTING TYPICAL SECTION

STA. 202+00.00 TO STA. 207+00.00

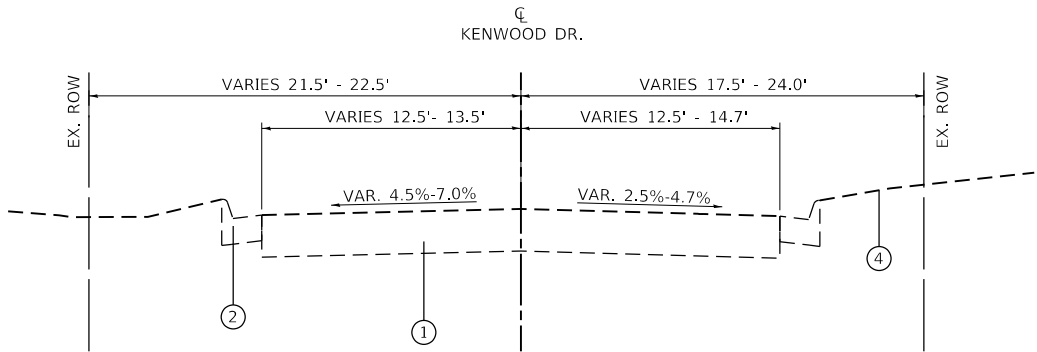

EXISTING TYPICAL SECTION

STA. 200+10.79 TO STA. 202+00.00

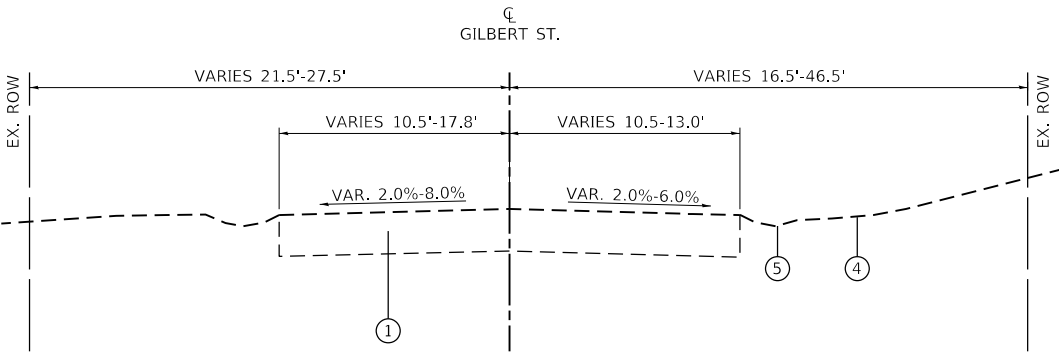

EXISTING TYPICAL SECTION

STA. 207+00.00 TO STA. 214+64.44

MODEL Default
FILE NAME: R:\2020\201329A4 CADD - DWG\4.7 TranCADD Sheets\201329A-eth-Typical.dgn



TWM, INC.
WWW.TWM-INC.COM
IL DESIGN FIRM
LICENSE NO:
184-001220

USER NAME	= kostermiller	DESIGNED -	KMO	REVISED -	
DRAWN	- BAB	REVISED -			
PLOT SCALE	= 10.0000 ' / in.	CHECKED -	SJK	REVISED -	
PLOT DATE	= 12/6/2024	DATE -		REVISED -	



VILLAGE OF SWANSEA
IMPROVEMENTS


EXISTING TYPICAL SECTIONS

SCALE: 1"=5' SHEET 1 OF 1 SHEETS STA. TO STA.

F.A.U. RTE.	SECTION	COUNTY	TOTAL SHEETS	SHEET NO.
9264	21-00039-00-RS	ST. CLAIR	44	5
CONTRACT NO. 97855				
ILLINOIS FED. AID PROJECT				


LEGEND

- ① EXISTING HMA PAVEMENT
- ② EXISTING CURB AND GUTTER
- ③ EXISTING GUTTER
- ④ EXISTING GROUND
- ⑤ EXISTING SWALE
- ⑥ PR. HMA SURFACE COURSE, IL-9.5, MIX "C", N50, 1½"
- ⑦ PR. HOT-MIX ASPHALT SURFACE REMOVAL, 1½"
- ⑧ PR. BITUMINOUS MATERIALS (TACK COAT)
- ⑨ PR. HMA BINDER COURSE, IL-9.5FG, N50, VAR. DEPTH
- ⑩ PR. B-6.18 CURB AND GUTTER
- ⑪ PR. B-6.24 CURB AND GUTTER
- ⑫ PR. AGGREGATE BASE COURSE, TYPE A, 4"
- ⑬ PR. PCC BASE COURSE (VARIABLE DEPTH)
- ⑭ PROPOSED PCC SIDEWALK
- ⑮ PROPOSED SAW CUT

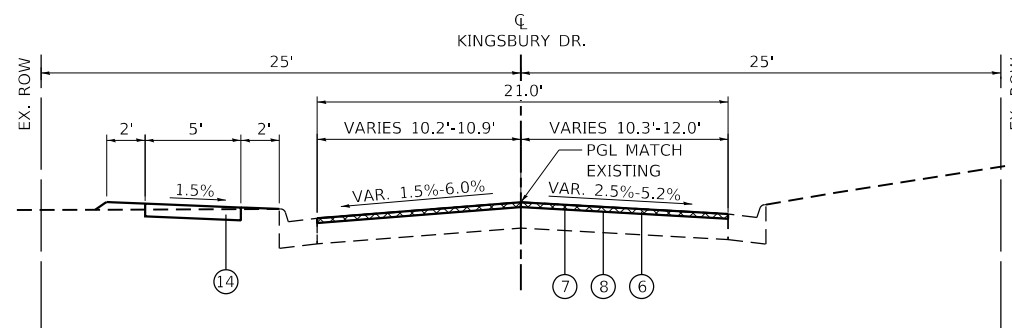


PROPOSED TYPICAL SECTION

STA. 100+19.02 TO STA. 111+90.00

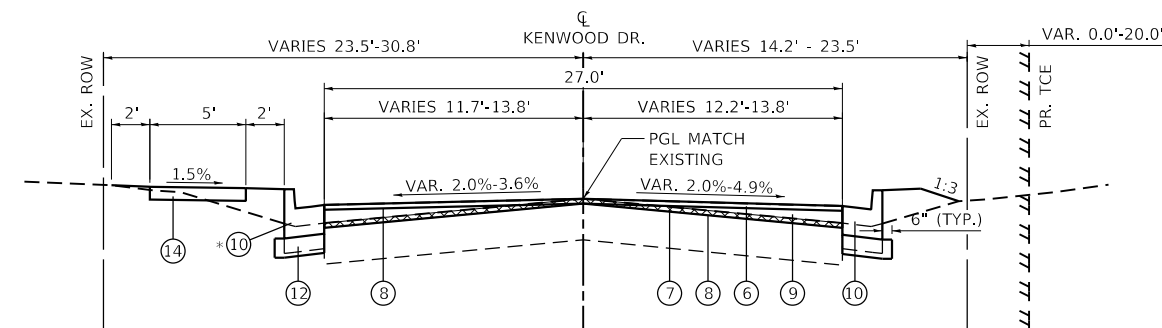


PROPOSED TYPICAL SECTION

STA. 204+90.00 TO STA. 206+33.60

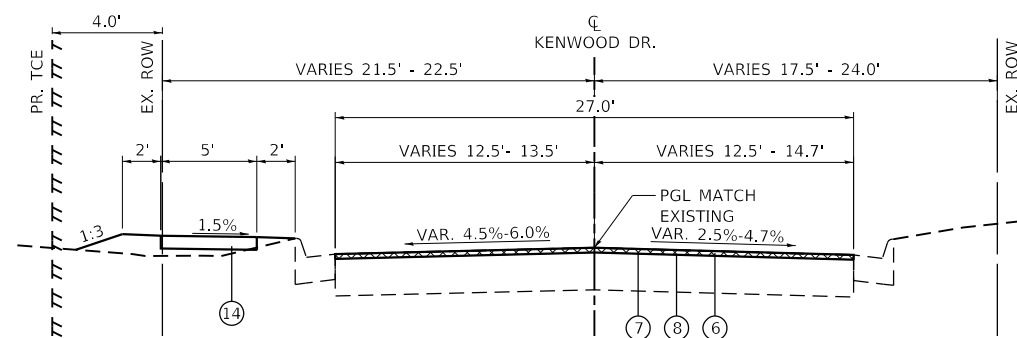


PROPOSED TYPICAL SECTION

STA. 200+10.79 TO STA. 202+00.00

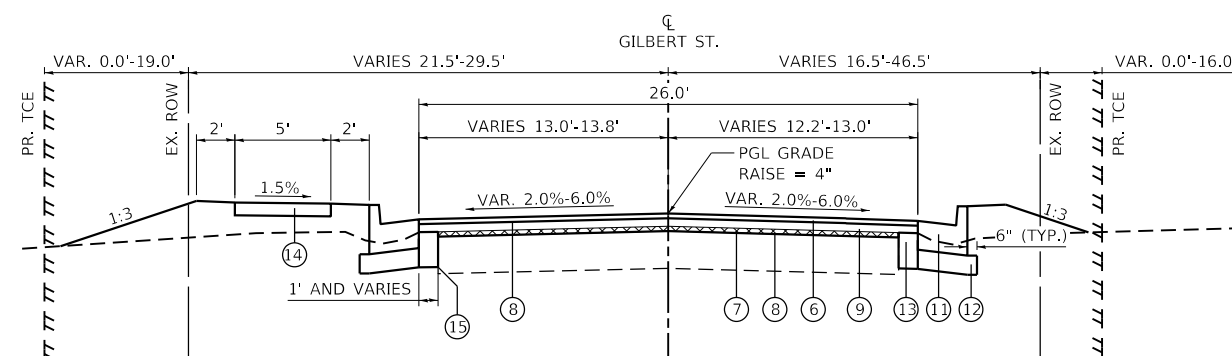


PROPOSED TYPICAL SECTION

STA. 206+33.60 TO STA. 210+92.96

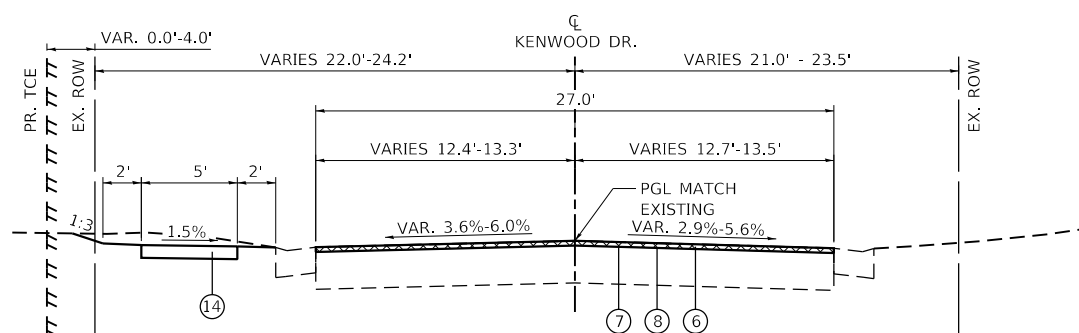

PROPOSED TYPICAL SECTION

STA. 202+00.00 TO STA. 204+90.00

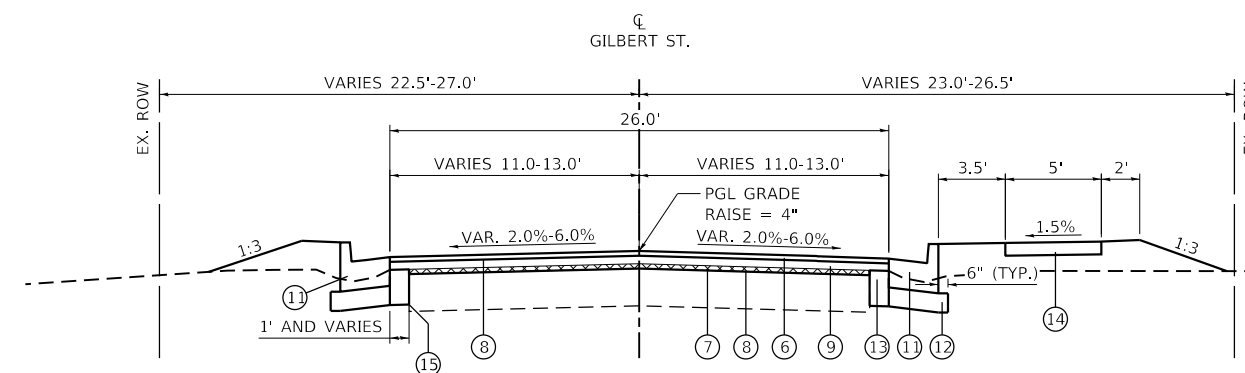

PROPOSED TYPICAL SECTION

STA. 210+92.96 TO STA. 214+64.44

CURB AND GUTTER SCHEDULE							
LOCATION				AGGREGATE BASE COURSE, TYPE A *	COMBINATION CONCRETE CURB AND GUTTER, TYPE B-6.18	COMBINATION CONCRETE CURB AND GUTTER, TYPE B-6.24	CURB AND GUTTER (SPECIAL)
STATION	TO	STATION	LT/RT	TON	FOOT	FOOT	FOOT
KINGSBURY DRIVE							
100+22.67	TO	100+47.39	LT	2.4	35.5		
100+22.08	TO	100+48.39	RT	2.0	37.6		
102+77.01	TO	102+96.28	LT	1.3			19.0
104+78.31	TO	105+10.29	LT	1.7			40.9
105+41.43	TO	105+67.16	LT	1.6			35.8
106+35.13	TO	106+90.79	LT	3.8			57.0
107+74.48	TO	108+01.84	LT	1.9			28.0
108+73.88	TO	108+93.54	LT	1.4			20.1
109+47.93	TO	109+79.33	LT	2.1			32.0
110+60.44	TO	110+92.26	LT	2.1			31.8
111+53.66	TO	111+90.00	LT	2.4			36.4
111+79.16	TO	111+90.00	RT	0.7			10.8
GILBERT STREET							
201+81.24	TO	202+05.77	LT	1.6			24.0
202+80.92	TO	203+17.71	LT	2.4			36.0
203+90.53	TO	204+16.63	LT	1.8			26.1
204+90.00	TO	206+33.78	RT	10.5	157		
205+10.00	TO	206+33.78	LT	7.5	111.6		
206+33.78	TO	211+09.58	RT	39.1		488.5	
206+33.78	TO	211+08.83	LT	38.2		477.4	
211+35.61	TO	214+62.61	RT	27.6		344.7	
211+33.22	TO	212+89.61	LT	13.3		165.7	
213+06.77	TO	214+58.34	LT	12.8		159.6	
TOTAL				178	342	1636	398

* SEE ENTRANCE SCHEDULE FOR ADDITIONAL QUANTITY

HOT-MIX ASPHALT PAVING SCHEDULE							
LOCATION				HOT-MIX ASPHALT SURFACE COURSE, IL-9.5, MIX "C", N50 *	HOT-MIX ASPHALT BINDER COURSE, IL-9.5FG, N50	PORTLAND CEMENT CONCRETE BASE COURSE (VARIABLE DEPTH)	BITUMINOUS MATERIALS (TACK COAT) *
STATION	TO	STATION	LT/RT	TON	TON	SQ YD	POUND
KINGSBURY DRIVE							
100+19.02	TO	111+90.00	LT/RT	253.2	5.0		1396.7
GILBERT STREET							
200+10.79	TO	214+64.44	LT/RT	365.7	420.0		2938.5
206+94.20	TO	211+11.70	RT			58.3	
209+03.57	TO	210+99.41	LT			28.1	
211+39.52	TO	214+56.91	RT			56.9	
211+73.90	TO	214+53.81	LT			31.7	
TOTAL:				619	425	175	4335
* SEE ENTRANCE SCHEDULE FOR ADDITIONAL QUANTITIES							

EROSION CONTROL SCHEDULE					
LOCATION				PERIMETER EROSION BARRIER	INLET AND PIPE PROTECTION
STATION	TO	STATION	LT/RT	FOOT	EACH
KINGSBURY DRIVE					
100+19.02	TO	106+00.00	LT/RT		2
GILBERT STREET					
200+10.79	TO	205+50.00	LT/RT		4
204+90.00	TO	206+09.08	RT	136.2	
205+50.00	TO	210+50.00	LT/RT		12
206+23.27	TO	207+81.10	RT	172.9	
206+97.09	TO	207+66.02	LT	69	
207+82.08	TO	208+20.50	LT	45	
208+33.02	TO	209+00.00	LT	72.7	
210+50.00	TO	214+64.44	LT/RT		9
TOTAL:				497	27

DRAINAGE SCHEDULE							
LOCATION			INLETS, TYPE A, TYPE 3 FRAME AND GRATE	INLETS, TYPE B, TYPE 3 FRAME AND GRATE	MANHOLES, TYPE A, 8"-DIAMETER, TYPE 3 FRAME AND GRATE	PRECAST REINFORCED CONCRETE FLARED END SECTIONS 12"	INLETS, SPECIAL, NO. 1
STATION	OFFSET	LT/RT	EACH	EACH	EACH	EACH	EACH
KINGSBURY DRIVE							
100+42.58	19.79	LT					1
GILBERT STREET							
204+95.00	14.67	RT	1				
205+50.00	14.61	RT	1				
205+15.00	13.88	LT	1				
205+50.00	13.85	LT		1			
206+00.00	14.00	RT	1				
206+00.00	14.36	LT		1			
206+62.41	15.39	LT		1			
206+69.32	15.29	LT		1			
207+17.41	14.93	LT			1		
206+62.54	14.61	RT	1				
206+68.93	14.7	RT	1				
207+13.15	15.06	RT			1		
208+05.00	15.00	LT	1				
208+05.00	15.00	RT	1				
209+08.87	15.00	LT	1				
209+08.97	15.00	RT	1				
210+87.05	15.00	LT	1				
210+87.05	15.00	RT	1				
211+51.50	15.00	LT	1				
211+51.50	15.00	RT	1				
212+75.33	15.00	LT	1				
212+75.33	15.00	RT	1				
214+41.93	15.00	RT	1				
214+41.93	15.00	LT	1				
214+50.00	15.78	LT	1				
215+05.00	15.55	RT				1	
215+05.64	12.75	LT				1	
TOTAL:			19	4	2	2	1

MODEL Default
FILE NAME: 12/20/20201329A4 CADD - DWG14.7 TranCADD Sheets201329A-rh-Schedules.dgn



TWM, INC.
WWW.TWM-INC.COM

IL DESIGN FIRM
LICENSE NO: 184-001220

USER NAME	= kostermiller
PLOT SCALE	= 2.0000 ' / in.
PLOT DATE	= 12/6/2024

DESIGNED -	KMO
DRAWN -	BAB
CHECKED -	SJK
DATE -	

REVISED -	
REVISED -	
REVISED -	
REVISED -	



VILLAGE OF SWANSEA
IMPROVEMENTS

SCHEDULE OF QUANTITIES

SCALE:	SHEET 1	OF 5	SHEETS	STA.	TO STA.
--------	---------	------	--------	------	---------

F.A.U. RTE.	SECTION	COUNTY	TOTAL SHEETS	SHEET NO.
9264	21-00039-00-RS	ST. CLAIR	44	7
		CONTRACT NO. 97855		
		ILLINOIS	FED. AID PROJECT	

PAVEMENT PATCHING SCHEDULE						
LOCATION				CLASS D PATCHES, TYPE II, 8 INCH	CLASS D PATCHES, TYPE III, 8 INCH	CLASS D PATCHES, TYPE IV, 8 INCH
STATION	TO	STATION	LT/RT	SQ YD	SQ YD	SQ YD
GILBERT STREET						
201+50.00	TO	203+50.00	LT			220.5
204+50.00	TO	205+06.77	LT			41.7
204+92.72	TO	205+17.38	LT/RT		17.5	
205+07.84	TO	205+47.51	LT			28.3
205+47.51	TO	205+52.51	LT/RT	14.1		
205+52.51	TO	205+97.49	LT			33.9
205+97.49	TO	206+02.49	LT/RT	14.1		
206+02.49	TO	206+41.47	LT			29.4
208+02.50	TO	208+07.50	LT/RT	14.1		
209+06.37	TO	209+11.37	LT/RT	13.3		
210+84.55	TO	210+89.55	LT/RT	13.2		
210+99.41	TO	211+49.00	LT		17.5	
211+49.00	TO	211+54.00	LT/RT	13.4		
212+72.83	TO	212+77.83	LT/RT	12.9		
214+47.55	TO	215+04.52	LT		24.3	
214+56.91	TO	214+99.77	RT		19.0	
TOTAL:				95	78	354

DRAINAGE REMOVAL SCHEDULE					
LOCATION				PIPE CULVERT REMOVAL	REMOVING INLETS
STATION	TO	STATION	NOTES	FOOT	EACH
KINGSBURY DRIVE					
100+41.59			LT		1
GILBERT STREET					
207+11.68	TO	207+13.28	RT	9.5	
207+17.19	TO	207+18.89	LT	9.5	
207+40.97	TO	207+54.27	LT	21.5	
207+54.27			LT		1
207+54.27	TO	207+84.22	LT	30.2	
207+78.09	TO	207+98.04	RT	20.0	
208+11.33	TO	208+35.52	LT	24.2	
208+82.70	TO	209+02.88	RT	20.2	
209+35.51	TO	209+67.90	LT	32.6	
209+85.31	TO	210+05.19	RT	19.9	
210+25.79	TO	210+41.95	LT	16.2	
210+35.21	TO	210+51.55	RT	16.4	
212+41.19	TO	212+53.53	RT	12.3	
212+44.59	TO	212+64.72	LT	20.1	
213+17.08	TO	213+29.46	LT	12.4	
213+70.88	TO	213+79.58	LT	8.7	
214+52.20	TO		LT		1
214+52.20	TO	215+05.64	LT	53.5	
214+56.91	TO	214+97.15	RT	40.2	
TOTAL:				367	3

PAVEMENT MARKING SCHEDULE						
LOCATION					PAINT PAVEMENT MARKING	
					LINE 12"	LINE 24"
					WHITE	WHITE
STATION	TO	STATION	LOCATION	TYPE	FOOT	FOOT
KINGSBURY DRIVE						
100+19.02	TO	100+25.07	Crosswalk Line	Single White Line	10.5	
100+19.02	TO	100+25.07	Crosswalk Line	Single White Line	11.5	
100+25.27	TO	100+32.27	Crosswalk Line	Single White Line		56.0
100+36.27	TO	100+38.27	Stop Bar	Single White Line		13.9
104+93.60	TO	105+55.58	Crosswalk Line	Single White Line		101.3
105+06.34	TO	105+25.76	Stop Bar	Single White Line		19.4
105+25.60	TO	105+39.45	Stop Bar	Single White Line		13.9
110+99.00	TO	111+01.00	Stop Bar	Single White Line		10.5
111+81.63	TO	111+88.63	Crosswalk Line	Single White Line		35.0
111+92.63	TO	111+95.63	Stop Bar	Single White Line		10.5
GILBERT STREET						
200+27.81	TO	200+29.81	Stop Bar	Single White Line		12.9
210+89.35	TO	210+96.35	Crosswalk Line	Single White Line		42.0
211+07.84	TO	211+37.35	Crosswalk Line	Single White Line		47.0
211+10.29	TO	211+21.05	Stop Bar	Single White Line		10.8
211+22.60	TO	211+33.29	Stop Bar	Single White Line		10.7
214+53.30	TO	214+56.30	Stop Bar	Single White Line		13.0
TOTAL:					22	397

SIGNAGE SCHEDULE										
LOCATION			DESCRIPTION						SIGN PANEL - TYPE 1	TELESCOPING STEEL SIGN SUPPORT
STATION			SIGN		SHAPE	SIZE			SQ FT	FOOT
GILBERT STREET										
204+35.00	17.00	RT	W1-1L		REC	30	X	30	6.25	21.7
204+35.00	17.00	RT	W13-1P		REC	18	X	18	2.25	
205+20.00	17.00	RT	W1-8R		REC	18	X	24	3.00	18.7
205+60.00	17.00	RT	W1-8L		REC	18	X	24	3.00	18.7
205+60.00	17.00	RT	W1-8R		REC	18	X	24	3.00	
206+00.00	17.00	RT	W1-8L		REC	18	X	24	3.00	18.7
206+00.00	17.00	RT	W1-8R		REC	18	X	24	3.00	
206+40.00	17.00	RT	W1-8L		REC	18	X	24	3.00	18.7
207+50.00	16.60	LT	W1-1L		REC	30	X	30	6.25	21.7
207+50.00	16.60	LT	W13-1P		REC	18	X	18	2.25	
208+35.57	17.75	RT	W11-2		REC	30	X	30	6.25	22.2
208+35.57	17.75	RT	W16-9P		REC	24	X	12	2.00	
210+85.57	17.75	RT	W11-2		REC	30	X	30	6.25	22.2
210+85.57	17.75	RT	W16-7P		REC	24	X	12	2.00	
210+98.56	18.62	LT	W11-2		REC	30	X	30	6.25	22.2
210+98.56	18.62	LT	W16-7P		REC	24	X	12	2.00	
213+48.56	18.62	LT	W11-2		REC	30	X	30	6.25	22.2
213+48.56	18.62	LT	W16-9P		REC	24	X	12	2.00	
TOTAL:									68	207

MODEL Default
FILE NAME: 12/20/20201329A4 CADD - DWG14.7 TranCADD Sheets201329A-rh-Schedules.dgn



TWM, INC.
www.TWM-INC.COM

IL DESIGN FIRM
LICENSE NO:
184-001220

USER NAME	= kostermiller
PLOT SCALE	= 2,000.0 ' / in.
PLOT DATE	= 12/6/2024

DESIGNED -	KMO
DRAWN -	BAB
CHECKED -	SIK
DATE -	

REVISED -	
REVISED -	
REVISED -	
REVISED -	



VILLAGE OF SWANSEA
IMPROVEMENTS

SCHEDULE OF QUANTITIES

SCALE: SHEET 2 OF 5 SHEETS STA. TO STA.

F.A.U. RTE.	SECTION	COUNTY	TOTAL SHEETS	SHEET NO.
9264	21-00039-00-RS	ST. CLAIR	44	8
CONTRACT NO. 97855				
		ILLINOIS	FED. AID PROJECT	

MODEL Default
FILE NAME: I:\2020\201329A4 CADD - DWG\47 TranCADD Streets\201329A-eh-Schedules.dgn

REMOVAL SCHEDULE											
LOCATION				HOT-MIX APSHALT SURFACE REMOVAL, 1 1/2"	HOT-MIX ASPHALT SURFACE REMOVAL, VARIABLE DEPTH	PAVEMENT REMOVAL	DRIVEWAY PAVEMENT REMOVAL	GUTTER REMOVAL	COMBINATION CURB AND GUTTER REMOVAL	SIDEWALK REMOVAL	RETAINING WALL REMOVAL
STATION	TO	STATION	NOTES	SQ YD	SQ YD	SQ YD	SQ YD	FOOT	FOOT	SQ FT	FOOT
KINGSBURY DRIVE											
100+19.02	TO	111+90.00	LT/RT	3014.2							
100+22.08	TO	100+48.39	RT						37.9		
100+22.67	TO	100+47.39	LT						36.4		
100+24.75	TO	100+44.16	RT							131.1	
100+24.91	TO	100+44.56	LT							141.9	
101+02.96	TO	101+05.31	LT							23.7	
102+77.01	TO	102+96.28	LT						19.0		
102+79.35	TO	102+93.79	LT				13.8				
104+13.35	TO	104+17.25	LT							39.2	
104+78.31	TO	105+10.29	LT						41.3		
105+40.99	TO	105+67.16	LT						36.2		
106+35.13	TO	106+90.79	LT						57.0		
106+38.69	TO	106+89.84	LT				60.7				
107+74.48	TO	108+01.84	LT						28.0		
107+76.87	TO	107+98.98	LT				27.4				
108+73.88	TO	108+93.54	LT						20.1		
108+77.89	TO	108+89.44	LT				12.9				
109+47.93	TO	109+79.33	LT						32.0		
109+49.29	TO	109+66.25	LT				18.7				
110+60.44	TO	110+92.26	LT						31.8		
110+62.52	TO	110+79.31	LT				13.3				
111+53.66	TO	111+90.00	LT						36.4		
111+57.15	TO	111+77.85	LT				21.8				
GILBERT STREET											
200+10.79	TO	201+50.00	LT/RT	431.3							
202+50.00	TO	205+01.67	RT	365.8							
204+00.00	TO	204+50.00	LT	70.5							
204+98.70	TO	206+41.47	RT	192.0							
205+13.15	TO	206+41.47	LT	71.7							
206+41.47	TO	209+00.00	LT	364.5							
207+10.00	TO	209+00.00	RT	180.6							
209+00.00	TO	210+50.00	RT	185.6							
211+00.00	TO	211+50.00	LT/RT	215.9							
211+87.56	TO	212+72.83	RT	106.6							
201+50.00	TO	202+50.00	RT		147.5						
201+50.00	TO	204+00.00	LT		137.3						
204+50.00	TO	205+00.00	LT		31.5						
208+50.00	TO	209+00.00	LT		61.7						
201+81.24	TO	202+05.77	LT					24.0			
201+83.45	TO	202+05.18	LT				17.6				
202+80.92	TO	203+17.71	LT					36.0			
202+84.55	TO	203+14.88	LT				41.3				
203+90.53	TO	204+16.63	LT					26.1			
203+95.00	TO	204+14.80	LT				19.3				
204+90.00	TO	206+92.30	RT					219.4			
205+10.00	TO	207+17.22	RT					202.8			
205+53.97	TO	205+85.57	LT							40.1	
205+83.68	TO	206+94.70	RT			10.6					
206+03.73	TO	206+32.62	RT				40.7				
206+56.13	TO	209+03.57	LT			64.0					
206+74.77	TO	207+03.89	LT				34.0				
208+81.58	TO	209+03.17	RT				47.8				
212+82.26	TO	213+05.52	RT				25.2				
214+21.30	TO	214+29.98	RT							53.9	
209+34.79	TO	209+35.46	LT								8.7
209+66.85	TO	209+67.21	LT								4.8
TOTAL:				5,199	378	75	394	508	376	430	14

SIDEWALK SCHEDULE					
LOCATION				PORTLAND CEMENT CONCRETE SIDEWALK 4 INCH	DETECTABLE WARNINGS
STATION	TO	STATION	LT/RT	SQ FT	SQ FT
KINGSBURY DRIVE					
100+24.75	TO	100+40.65	RT	152.7	
100+26.76	TO	104+96.67	LT	2347.4	
100+27.06	TO	100+32.05	LT		10.0
100+27.17	TO	100+32.21	RT		10.0
104+83.38	TO	104+95.84	LT		22.0
105+51.27	TO	111+88.29	LT	2562.2	
105+51.99	TO	105+62.78	LT		20.8
111+82.71	TO	111+87.71	LT		10.0
111+82.71	TO	111+87.71	RT		10.0
GILBERT STREET					
200+12.74	TO	210+95.93	LT	4593.6	
210+89.76	TO	211+08.55	RT	124.3	
210+90.35	TO	210+95.35	LT		10.0
210+90.35	TO	210+95.35	RT		10.0
211+03.23	TO	211+05.23	RT		10.0
211+36.65	TO	214+61.81	RT	1455.7	
211+39.97	TO	211+41.97	RT		10.0
214+57.45	TO	214+59.45	RT		10.0
TOTAL:				11236	133

ADJUSTMENT SCHEDULE					
LOCATION			WATER VALVES TO BE ADJUSTED	MANHOLES TO BE ADJUSTED	INLETS TO BE ADJUSTED
STATION	OFFSET	LT/RT	EACH	EACH	EACH
KINGSBURY DRIVE					
100+41.39	15.27	RT			1
111+73.12	15.63	RT	1		
GILBERT STREET					
200+21.14	15.09	RT	1		
210+23.65	17.81	LT	1		
211+68.85	8.10	RT		1	
TOTAL:			3	1	1



TWM, INC.
WWW.TWM-INC.COM
IL DESIGN FIRM
LICENSE NO: 184-001220

USER NAME = kostermiller	DESIGNED - KMO	REVISED -
	DRAWN - BAB	REVISED -
PLOT SCALE = 2,000 ' / in.	CHECKED - SJK	REVISED -
PLOT DATE = 12/6/2024	DATE -	REVISED -



VILLAGE OF SWANSEA
IMPROVEMENTS

SCHEDULE OF QUANTITIES

SCALE: SHEET 3 OF 5 SHEETS STA. TO STA.

F.A.U. RTE.	SECTION	COUNTY	TOTAL SHEETS	SHEET NO.
9264	21-00039-00-RS	ST. CLAIR	44	9
CONTRACT NO. 97855				
ILLINOIS		FED. AID PROJECT		

STORM SEWER SCHEDULE													
LOCATION										STORM SEWER, CLASS A, TYPE 1		STORM SEWER (WATER MAIN REQUIREMENTS)	TRENCH BACKFILL
										12 INCH	15 INCH	12 INCH	
PIPE	STR.	STATION	OFFSET	LT/RT	TO	STR.	STATION	OFFSET	LT/RT	FOOT	FOOT	FOOT	CU YD
GILBERT STREET													
P-1-1	P-1-1	204+95.00	14.67	RT	TO	P-1-3	205+15.00	13.88	LT			32.1	4.2
P-1-2	P-1-2	205+50.00	14.61	RT	TO	P-1-4	205+50.00	13.85	LT			25.6	3.4
P-1-3	P-1-3	205+15.00	13.88	LT	TO	P-1-4	205+50.00	13.85	LT			30.3	4.0
P-1-4	P-1-4	205+50.00	13.85	LT	TO	P-1-6	206+00.00	14.36	LT	41.0			5.8
P-1-5	P-1-5	206+00.00	14.00	RT	TO	P-1-6	206+00.00	14.36	LT			25.5	3.4
P-1-6	P-1-6	206+00.00	14.36	LT	TO	P-1-7	206+62.41	15.39	LT		53.1		7.0
P-1-7	P-1-7	206+62.41	15.39	LT	TO	P-1-8	206+69.32	15.29	LT		3.6		0.5
P-1-8	P-1-8	206+69.32	15.29	LT	TO	P-1-9	207+17.41	14.93	LT		40.7		8.2
P-1-10	P-1-10	206+62.54	14.61	RT	TO	P-1-11	206+68.93	14.70	RT	4.7			0.6
P-1-11	P-1-11	206+68.93	14.70	RT	TO	P-1-12	207+13.15	15.06	RT	40.9			6.2
P-1-13	P-1-13	208+05.00	15.00	LT	TO	P-1-9	207+17.41	14.93	LT	80.5			13.9
P-1-14	P-1-14	208+05.00	15.00	RT	TO	P-1-13	208+05.00	15.00	LT			27.1	3.6
P-1-15	P-1-15	208+05.00	21.50	RT	TO	P-1-14	208+05.00	15.00	RT			5.9	0.8
P-1-16	P-1-16	209+08.87	15.00	LT	TO	P-1-13	208+05.00	15.00	LT			101.9	13.5
P-1-17	P-1-17	209+08.97	15.00	RT	TO	P-1-16	209+08.87	15.00	LT			27.1	3.6
P-1-18	P-1-18	210+87.05	15.00	LT	TO	P-1-16	209+08.87	15.00	LT			176.2	23.3
P-1-19	P-1-19	210+87.05	15.00	RT	TO	P-1-18	210+87.05	15.00	LT			27.1	3.6
P-1-20	P-1-20	211+51.50	15.00	LT	TO	P-1-18	210+87.05	15.00	LT	62.5			8.3
P-1-21	P-1-21	211+51.50	15.00	RT	TO	P-1-20	211+51.50	15.00	LT			27.1	3.6
P-2-1	P-2-1	212+75.33	15.00	LT	TO	P-2-2	212+75.33	15.00	RT			27.1	3.6
P-2-2	P-2-2	212+75.33	15.00	RT	TO	P-2-3	214+41.93	15.00	RT			164.6	21.7
P-2-3	P-2-3	214+41.93	15.00	RT	TO	P-2OUT	215+05.00	15.55	RT	56			7.4
P-3-1	P-3-1	214+41.93	15.00	LT	TO	P-3-2	214+50.00	15.78	LT	6.3			0.8
P-3-2	P-3-2	214+50.00	15.78	LT	TO	P-3OUT	215+05.64	12.75	LT	48.5			6.4
										340	97	698	120

TREE REMOVAL SCHEDULE			
LOCATION			TREE REMOVAL (OVER 15 UNITS DIAMETER)
STATION	OFFSET	LT/RT	EACH
GILBERT STREET			
205+23.84	22.55	LT	30
205+69.04	23.86	LT	30
TOTAL:			60

SEEDING SCHEDULE									
LOCATION				SEEDING, CLASS 1A	NITROGEN FERTILIZER NUTRIENT	PHOSPHORUS FERTILIZER NUTRIENT	POTASSIUM FERTILIZER NUTRIENT	MULCH, METHOD 2	TEMP. EROSION CONTROL SEEDING (POUND) (2 APPL.)
STATION	TO	STATION	LT/RT	ACRE	POUND	POUND	POUND	ACRE	POUND
KINGSBURY DRIVE									
100+22.59	TO	100+46.66	RT	0.003	0.3	0.3	0.3	0.003	0.6
100+23.40	TO	105+00.62	LT	0.045	4.1	4.1	4.1	0.045	9.0
105+47.81	TO	111+91.78	LT	0.058	5.2	5.2	5.2	0.058	11.6
GILBERT STREET									
200+12.20	TO	211+08.25	LT	0.128	11.5	11.5	11.5	0.128	25.6
204+90.00	TO	211+09.00	RT	0.077	6.9	6.9	6.9	0.077	15.4
211+33.78	TO	214+57.77	LT	0.030	2.7	2.7	2.7	0.030	6.0
211+36.19	TO	214+66.92	RT	0.054	4.9	4.9	4.9	0.054	10.8
TOTAL:				0.40	35.60	35.60	35.60	0.40	79.00
PAY TOTAL:				0.50	36	36	36	0.50	79

EARTHWORK SCHEDULE							
			EARTH EXCAVATION	FOR INFORMATION ONLY			FURNISHED EXCAVATION
				EARTH EXCAVATION ADJUSTED FOR 25% SHRINKAGE	EMBANKMENT	BALANCE WASTE (+) SHORTAGE (-)	
STATION	TO	STATION	CU YD	CU YD	CU YD	CU YD	CU YD
KINGSBURY DRIVE							
100+19.02	TO	111+90.00	83	62.3	3	59	-59
GILBERT STREET							
200+10.79	TO	214+64.44	188	141.0	299	-158	158
PAY TOTAL:			270	203	302	-99	100

MODEL Default
FILE NAME: 12/20/20201329AA CADD - DWG147 TranCADD Sheets201329AA-hb-Schedules.dgn



TWM, INC.
WWW.TWM-INC.COM

IL DESIGN FIRM
LICENSE NO:
184-001220

USER NAME	= kostermiller
PLOT SCALE	= 2.0000 ' / in.
PLOT DATE	= 12/6/2024

DESIGNED -	KMO
DRAWN -	BAB
CHECKED -	SJK
DATE -	

REVISED -	
REVISED -	
REVISED -	
REVISED -	



**VILLAGE OF SWANSEA
IMPROVEMENTS**


SCHEDULE OF QUANTITIES

SCALE: SHEET 4 OF 5 SHEETS STA. TO STA.

F.A.U. RTE.	SECTION	COUNTY	TOTAL SHEETS	SHEET NO.
9264	21-00039-00-RS	ST. CLAIR	44	10
CONTRACT NO. 97855				
		ILLINOIS	FED. AID PROJECT	

ENTRANCE SCHEDULE														
LOCATION			DIMENSIONS							PORTLAND CEMENT CONCRETE DRIVEWAY PAVEMENT, 6 INCH	AGGREGATE BASE COURSE, TYPE A *	HOT-MIX ASPHALT SURFACE COURSE, IL-9.5, MIX "C", N50 **	BITUMINOUS MATERIALS (TACK COAT) **	NOTES
			LENGTH "A"	LENGTH "B"	LENGTH "C"	WIDTH "W1"	WIDTH "W2"	WIDTH "W3"	WIDTH "W4"					
STATION	LT/RT	TYPE	FOOT	FOOT	FOOT	FOOT	FOOT	FOOT	FOOT	SQ YD	TON	TON	POUND	
KINGSBURY DRIVE														
102+86.66	LT	PE	2.0	5.0	4.0	15.9	12.0	12.0	9.9	14.6	3.4			Depressed Curb
106+60.52	LT	PE	SEE PLANS							57.1	13.3			Depressed Curb
107+88.63	LT	PE	2.0	5.0	5.0	24.0	20.0	20.0	19.0	16.0	3.7	3.7	5.0	Depressed Curb
108+83.38	LT	PE	2.0	5.0	4.5	16.0	12.0	12.0	8.7	14.9	3.5			Depressed Curb
109+63.92	LT	PE	2.0	5.0	5.0	28.0	24.0	24.0	21.9	19.1	4.5	4.3	5.7	Depressed Curb
110+76.32	LT	PE	2.0	5.0	3.0	27.9	24.0	24.0	22.7	26.7	6.2			Depressed Curb
111+66.30	LT	PE	2.0	5.0	5.0	19.0	15.0	15.0	15.0	20.3	4.7			Depressed Curb
GILBERT STREET														
201+93.68	LT	PE	2.0	5.0	2.0	20.4	16.5	16.5	13.4	13.2	3.1	1.1	1.5	Depressed Curb
202+99.35	LT	PE	2.0	5.0	8.0	32.0	28.0	28.0	23.0	22.5	5.3	7.6	10.2	Depressed Curb
204+03.57	LT	PE	2.0	5.0	2.0	20.7	16.5	16.5	16.5	17.2	4.0			Depressed Curb
206+17.61	RT	PE	SEE PLANS							26.1	6.1	3.1	4.2	Depressed Curb
206+90.24	LT	PE	SEE PLANS							44.4	10.4			Depressed Curb
207+72.08	LT	PE	2.0	5.0	16.5	28.0	24.0	24.0	16.0	55.6	13.0			Depressed Curb
207+87.05	RT	PE	2.0	5.3	NA	18.0	14.0	12.5	NA	11.4	2.7			Depressed Curb
208+24.79	LT	PE	2.0	5.0	15.7	26.0	22.0	22.0	12.5	47.7	11.1			Depressed Curb
208+91.53	RT	PE	2.0	5.0	17.5	18.0	14.0	14.0	14.0	11.3	2.6	9.2	12.3	Depressed Curb
209+51.40	LT	PE	2.0	5.0	3.0	35.0	31.0	31.0	30.5	35.1	8.2			Depressed Curb
209+96.76	RT	PE	2.0	2.0	NA	19.0	15.0	14.4	NA	7.0	1.6			Depressed Curb
210+42.55	RT	PE	2.0	3.9	NA	16.0	12.0	10.8	NA	8.0	1.9			Depressed Curb
211+94.50	RT	PE	3.5	5.0	3.0	13.9	12.0	12.0	9.4	15.3	3.6			Depressed Curb
212+03.53	LT	PE	2.0	5.0	NA	45.0	41.0	41.0	NA	32.0	7.5			Depressed Curb
212+47.57	RT	PE	3.5	5.0	3.0	19.0	12.0	12.0	8.8	16.2	3.8			Depressed Curb
212+52.76	LT	PE	2.0	5.0	NA	21.0	17.0	17.0	NA	13.5	3.2			Depressed Curb
212+94.31	RT	PE	3.5	5.0	3.0	22.0	15.0	12.0	9.5	14.7	3.4	1.2	1.6	Depressed Curb
213+44.10	RT	PE	3.5	5.0	7.5	19.0	12.0	12.0	10.5	22.1	5.2			Depressed Curb
TOTAL:										582	136	30	41	

* SEE CURB AND GUTTER SCHEDULE FOR ADDITIONAL QUANTITY
** SEE HMA PAVING SCHEDULE FOR ADDITIONAL QUANTITY

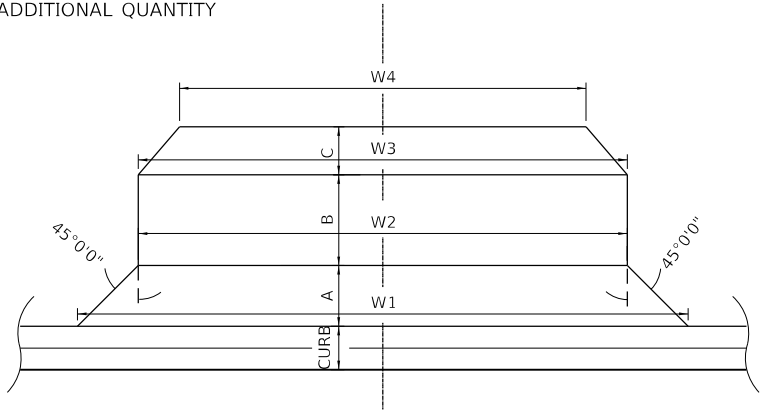

PLAN VIEW
* TYP. ANGLE IS 45°
TO CALCULATE EXACT ANGLE
USE DIMENSIONS IN PLAN VIEW

DRIVEWAY DETAIL

RELOCATE SIGN PANEL AND POST SCHEDULE			
LOCATION			RELOCATE SIGN PANEL AND POST
STATION	TO	STATION	EACH
KINGSBURY DRIVE			
100+19.02	TO	111+90.00	3
KENWOOD DRIVE/ GILBERT STREET			
200+10.79	TO	214+64.44	4
TOTAL:			7

MODEL Default
FILE NAME: 12/02/20201329A4 CADD - DWG14.7 TranCADD Sheets201329A-eh-Schedules.dgn



TWM, INC.
www.TWM-INC.COM
IL DESIGN FIRM
LICENSE NO:
184-001220

USER NAME	= kostermiller
DRAWN	- BAB
CHECKED	- SJK
DATE	-
PLOT SCALE	= 2,0000 ' / in.
PLOT DATE	= 12/6/2024

DESIGNED	- KMO
REVIS	-
REVIS	-
REVIS	-
REVIS	-




VILLAGE OF SWANSEA
IMPROVEMENTS

SCHEDULE OF QUANTITIES

SCALE: SHEET 5 OF 5 SHEETS STA. TO STA.

F.A.U. RTE.	SECTION	COUNTY	TOTAL SHEETS	SHEET NO.
9264	21-00039-00-RS	ST. CLAIR	44	11
CONTRACT NO. 97855				
ILLINOIS FED. AID PROJECT				

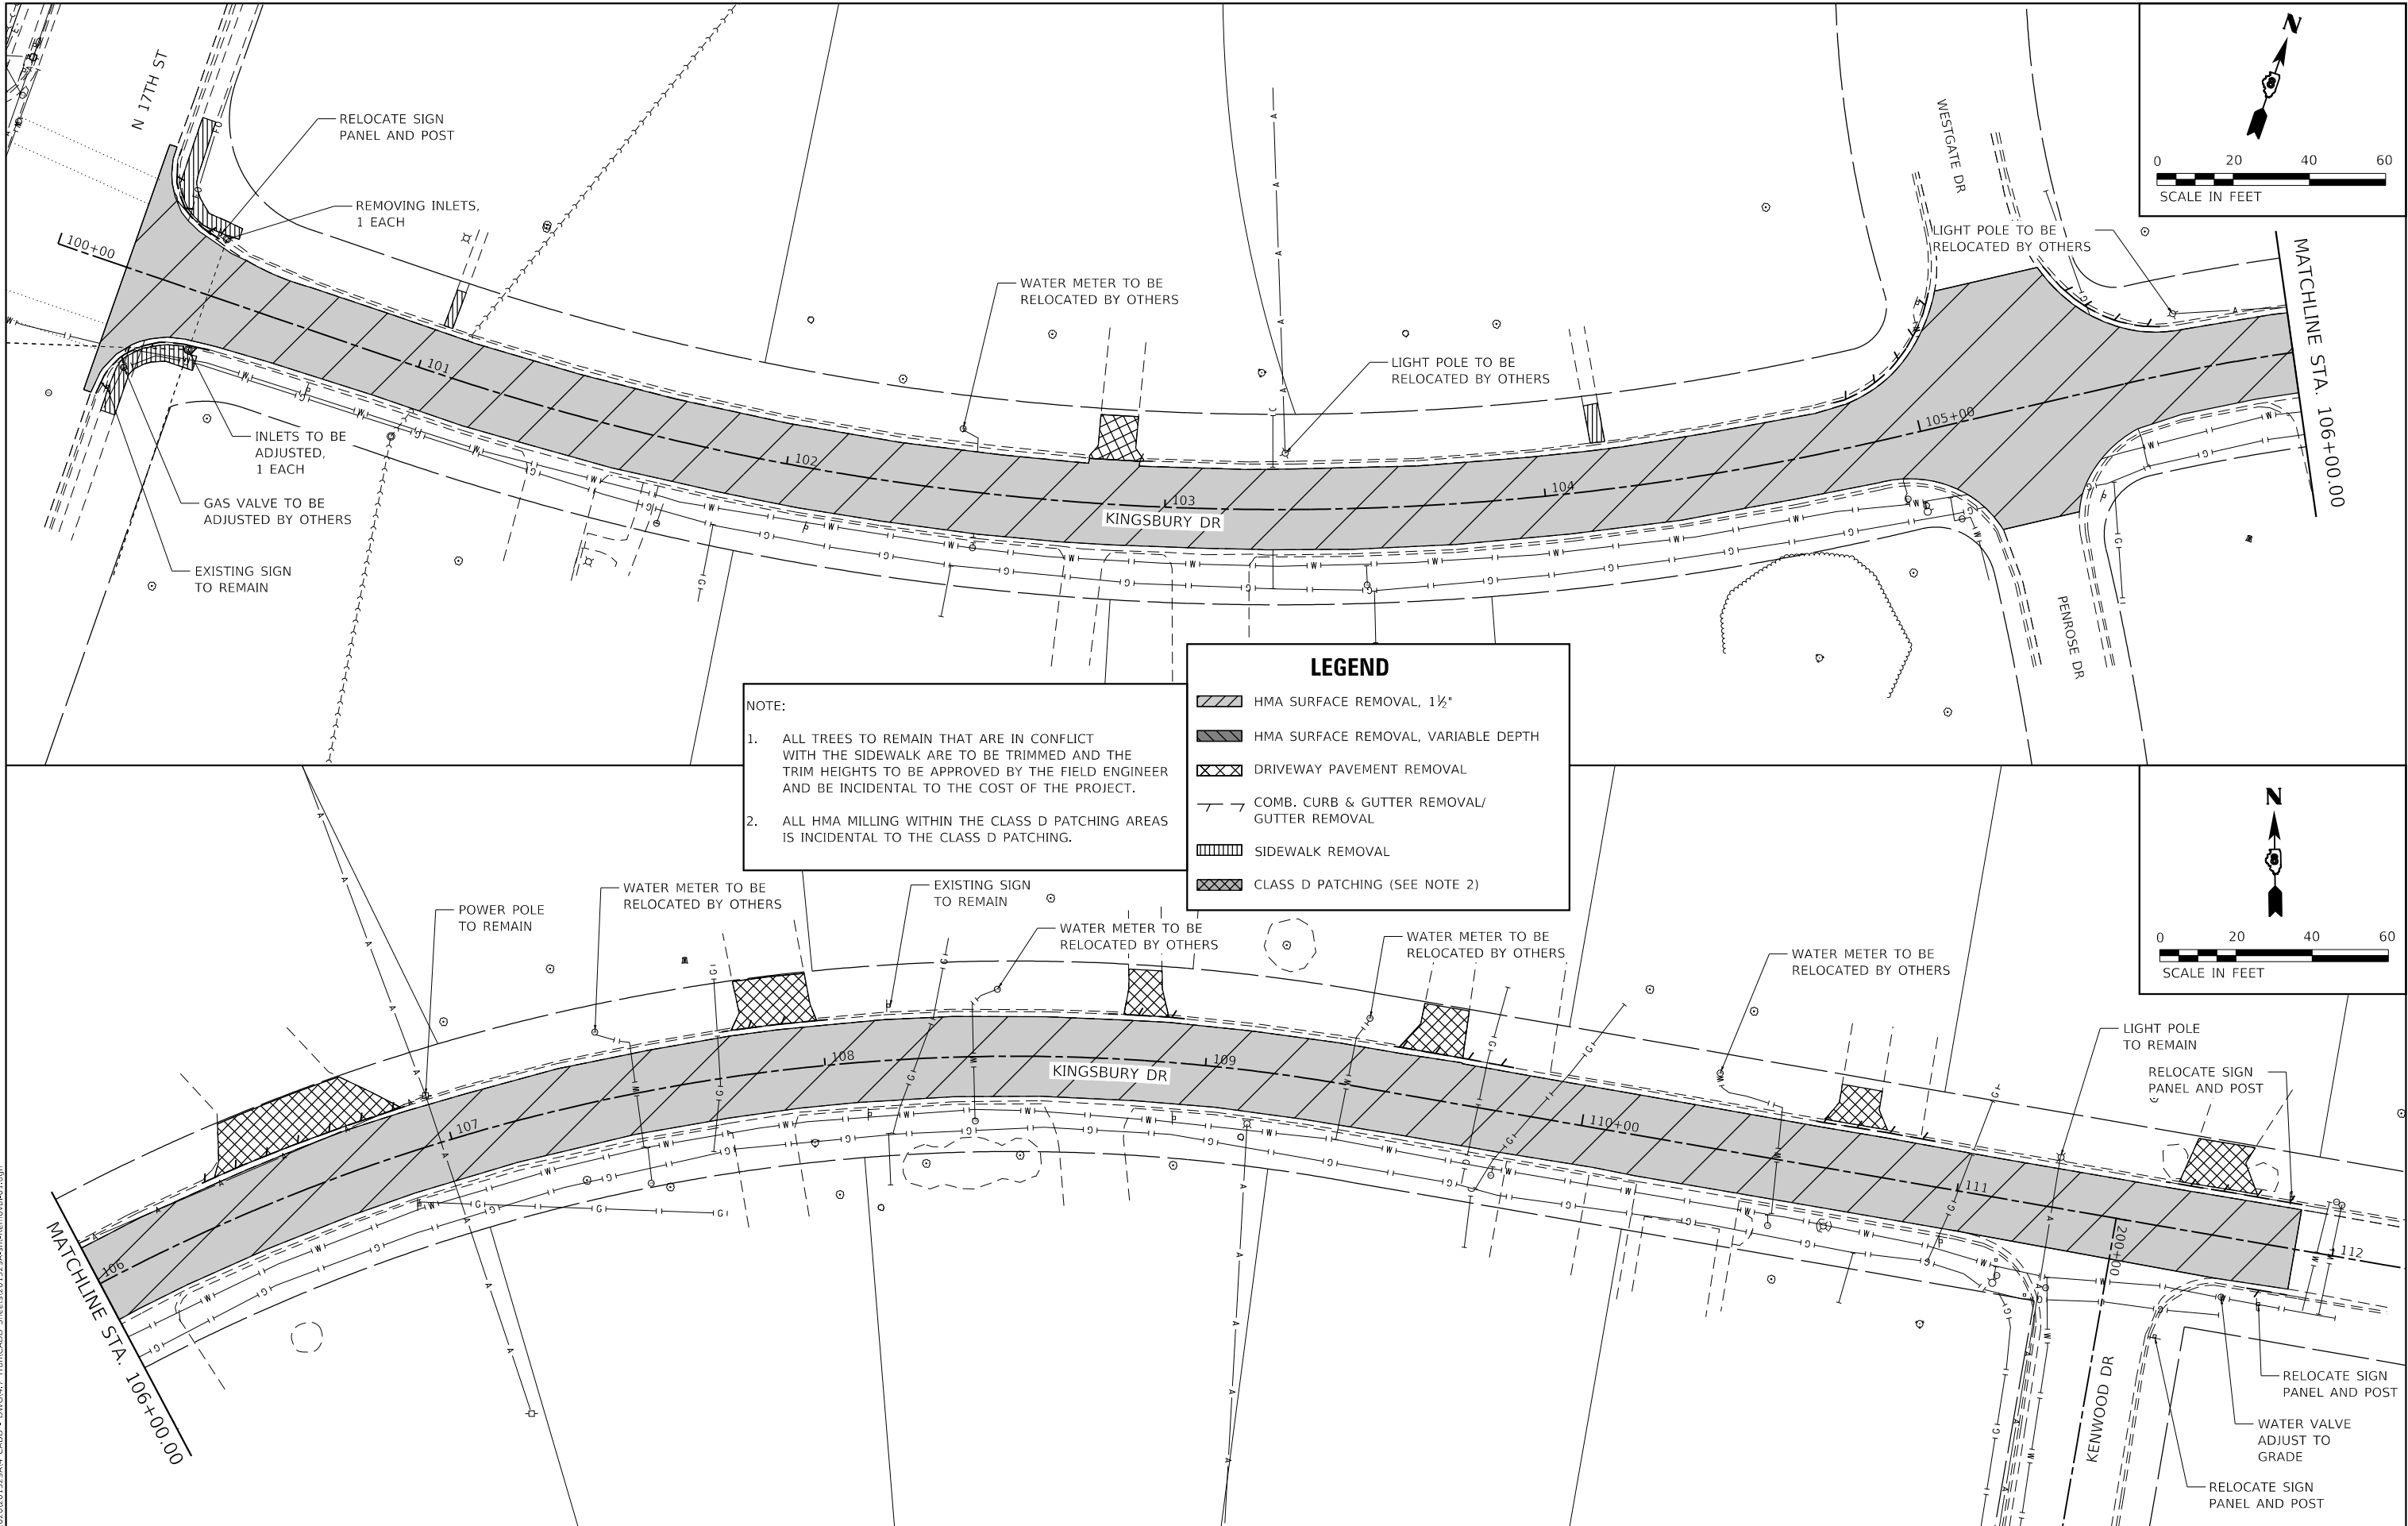


- NOTE:
- ALL TREES TO REMAIN THAT ARE IN CONFLICT WITH THE SIDEWALK ARE TO BE TRIMMED AND THE TRIM HEIGHTS TO BE APPROVED BY THE FIELD ENGINEER AND BE INCIDENTAL TO THE COST OF THE PROJECT.
 - ALL HMA MILLING WITHIN THE CLASS D PATCHING AREAS IS INCIDENTAL TO THE CLASS D PATCHING.

LEGEND

- HMA SURFACE REMOVAL, 1 1/2"
- HMA SURFACE REMOVAL, VARIABLE DEPTH
- DRIVEWAY PAVEMENT REMOVAL
- COMB. CURB & GUTTER REMOVAL/ GUTTER REMOVAL
- SIDEWALK REMOVAL
- CLASS D PATCHING (SEE NOTE 2)




MODEL: Default
FILE NAME: I:\2020\201329AA CAD - DWG\4.7 TranCAD Streets\201329A-hh-Removal.dgn

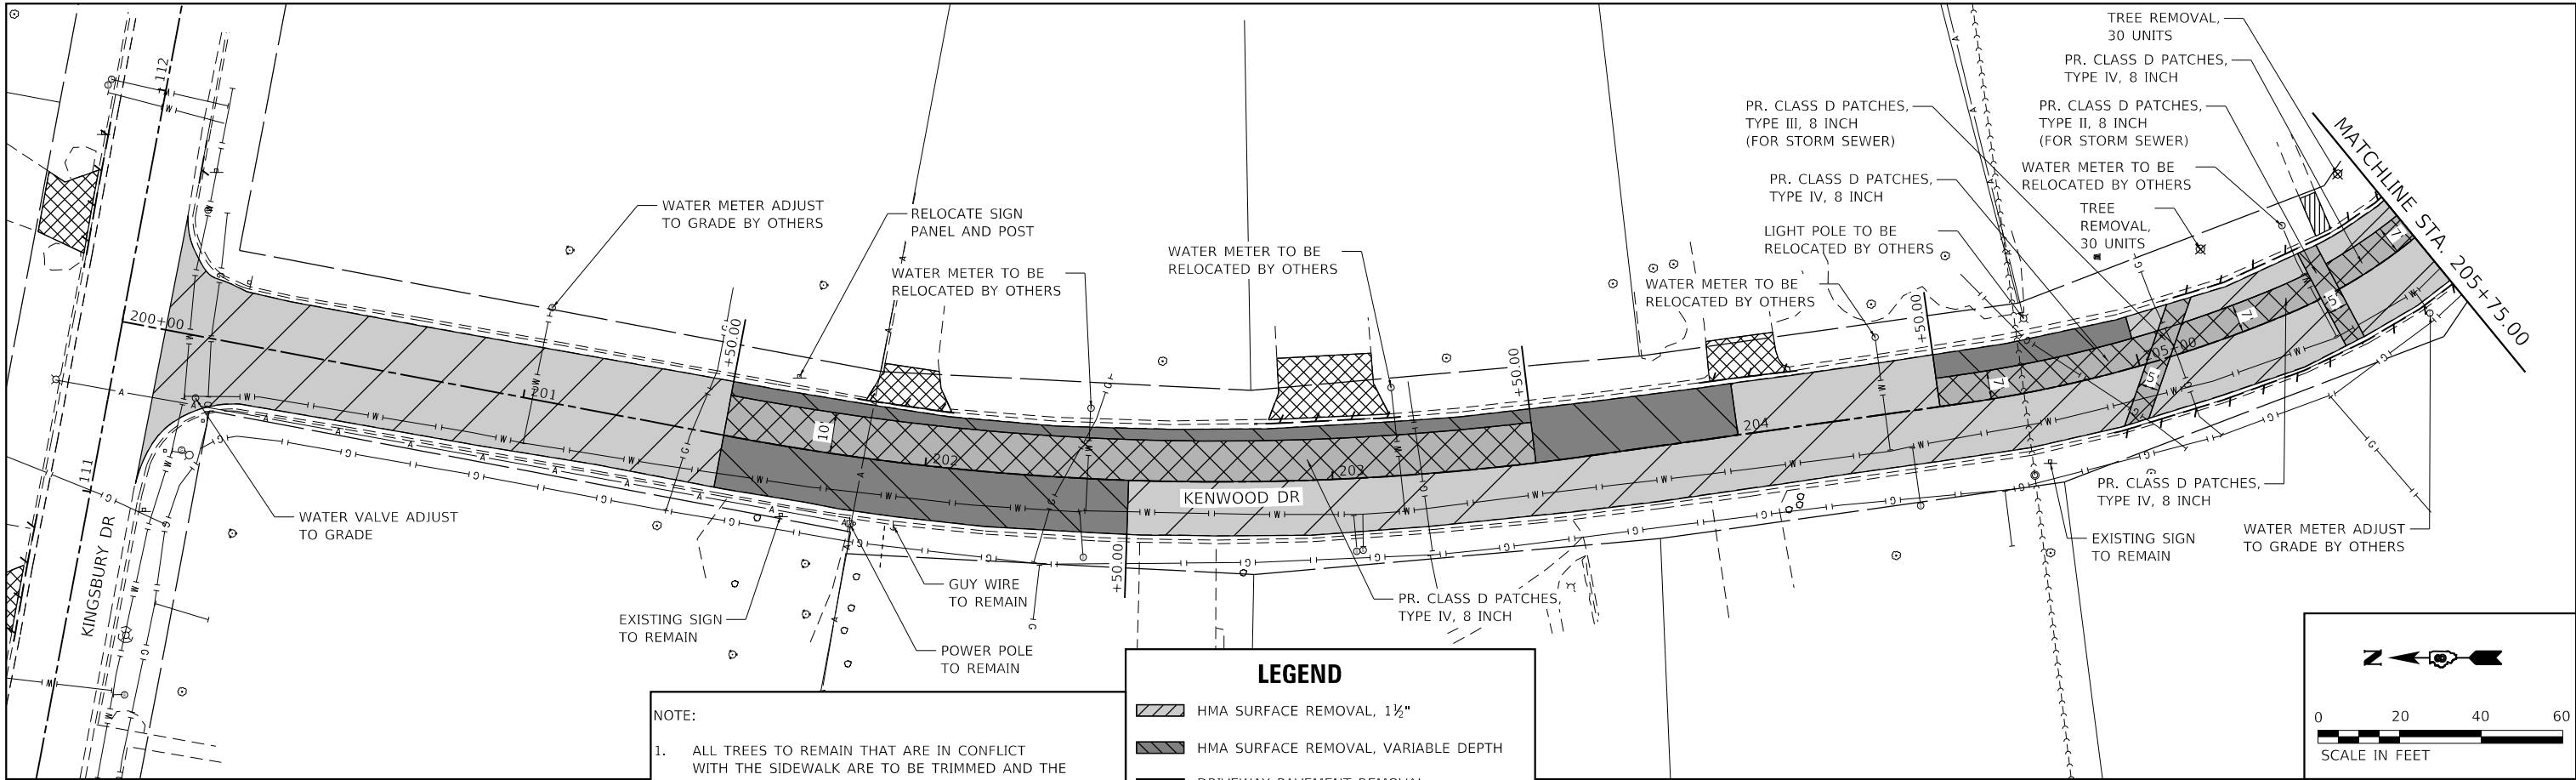

- NOTE:
- ALL TREES TO REMAIN THAT ARE IN CONFLICT WITH THE SIDEWALK ARE TO BE TRIMMED AND THE TRIM HEIGHTS TO BE APPROVED BY THE FIELD ENGINEER AND BE INCIDENTAL TO THE COST OF THE PROJECT.
 - ALL HMA MILLING WITHIN THE CLASS D PATCHING AREAS IS INCIDENTAL TO THE CLASS D PATCHING.

LEGEND

- HMA SURFACE REMOVAL, 1 1/2"
- HMA SURFACE REMOVAL, VARIABLE DEPTH
- DRIVEWAY PAVEMENT REMOVAL
- COMB. CURB & GUTTER REMOVAL/
GUTTER REMOVAL
- SIDEWALK REMOVAL
- CLASS D PATCHING (SEE NOTE 2)

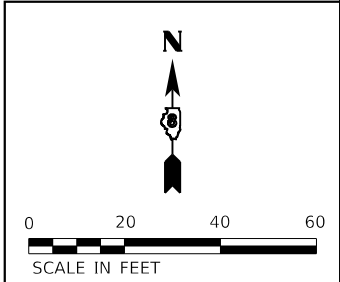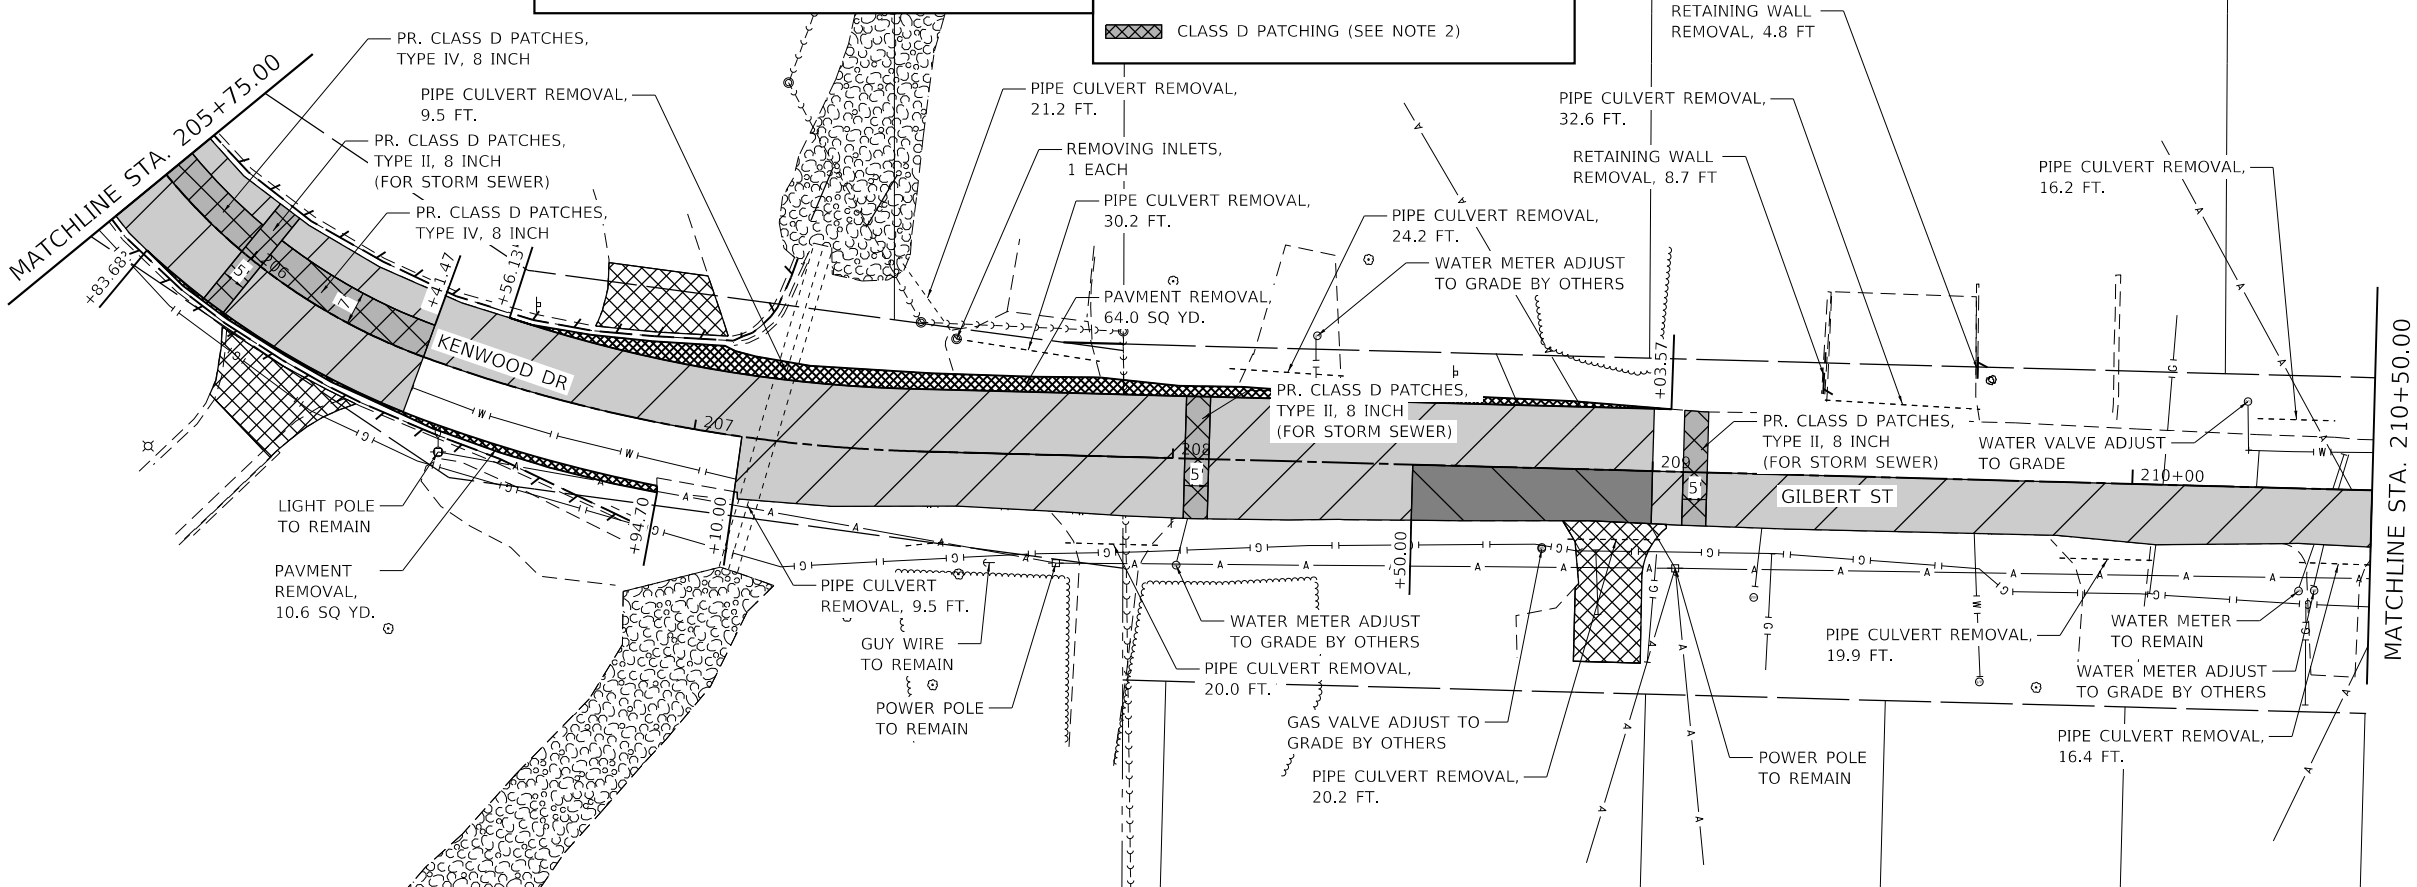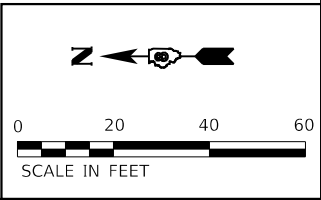

TWM
ENGINEERING
GEOSPATIAL SERVICES

TWM, INC.
WWW.TWM-INC.COM
IL DESIGN FIRM
LICENSE NO:
184-001220

USER NAME	= kostermiller	DESIGNED	- KMO	REVISED	-
		DRAWN	- BAB	REVISED	-
PLOT SCALE	= 40.0000 ' / in.	CHECKED	- SJK	REVISED	-
PLOT DATE	= 12/6/2024	DATE	-	REVISED	-





**VILLAGE OF SWANSEA
IMPROVEMENTS**

**REMOVAL PLAN
KENWOOD DRIVE/GILBERT STREET**

SCALE: 1"=20' SHEET 2 OF 3 SHEETS STA. 200+10.79 TO STA. 210+50.00

F.A.U. RTE.	SECTION	COUNTY	TOTAL SHEETS	SHEET NO.
9264	21-00039-00-RS	ST. CLAIR	44	13
CONTRACT NO. 97855				
ILLINOIS FED. AID PROJECT				

PROFILE	SURVEYED _____	BY _____	DATE _____
	PLOTTED _____		
NOTE BOOK _____	GRADES CHECKED _____		
NO. _____	B.M. NOTED _____		
	STRUCTURE NOTATIONS CHKD _____		

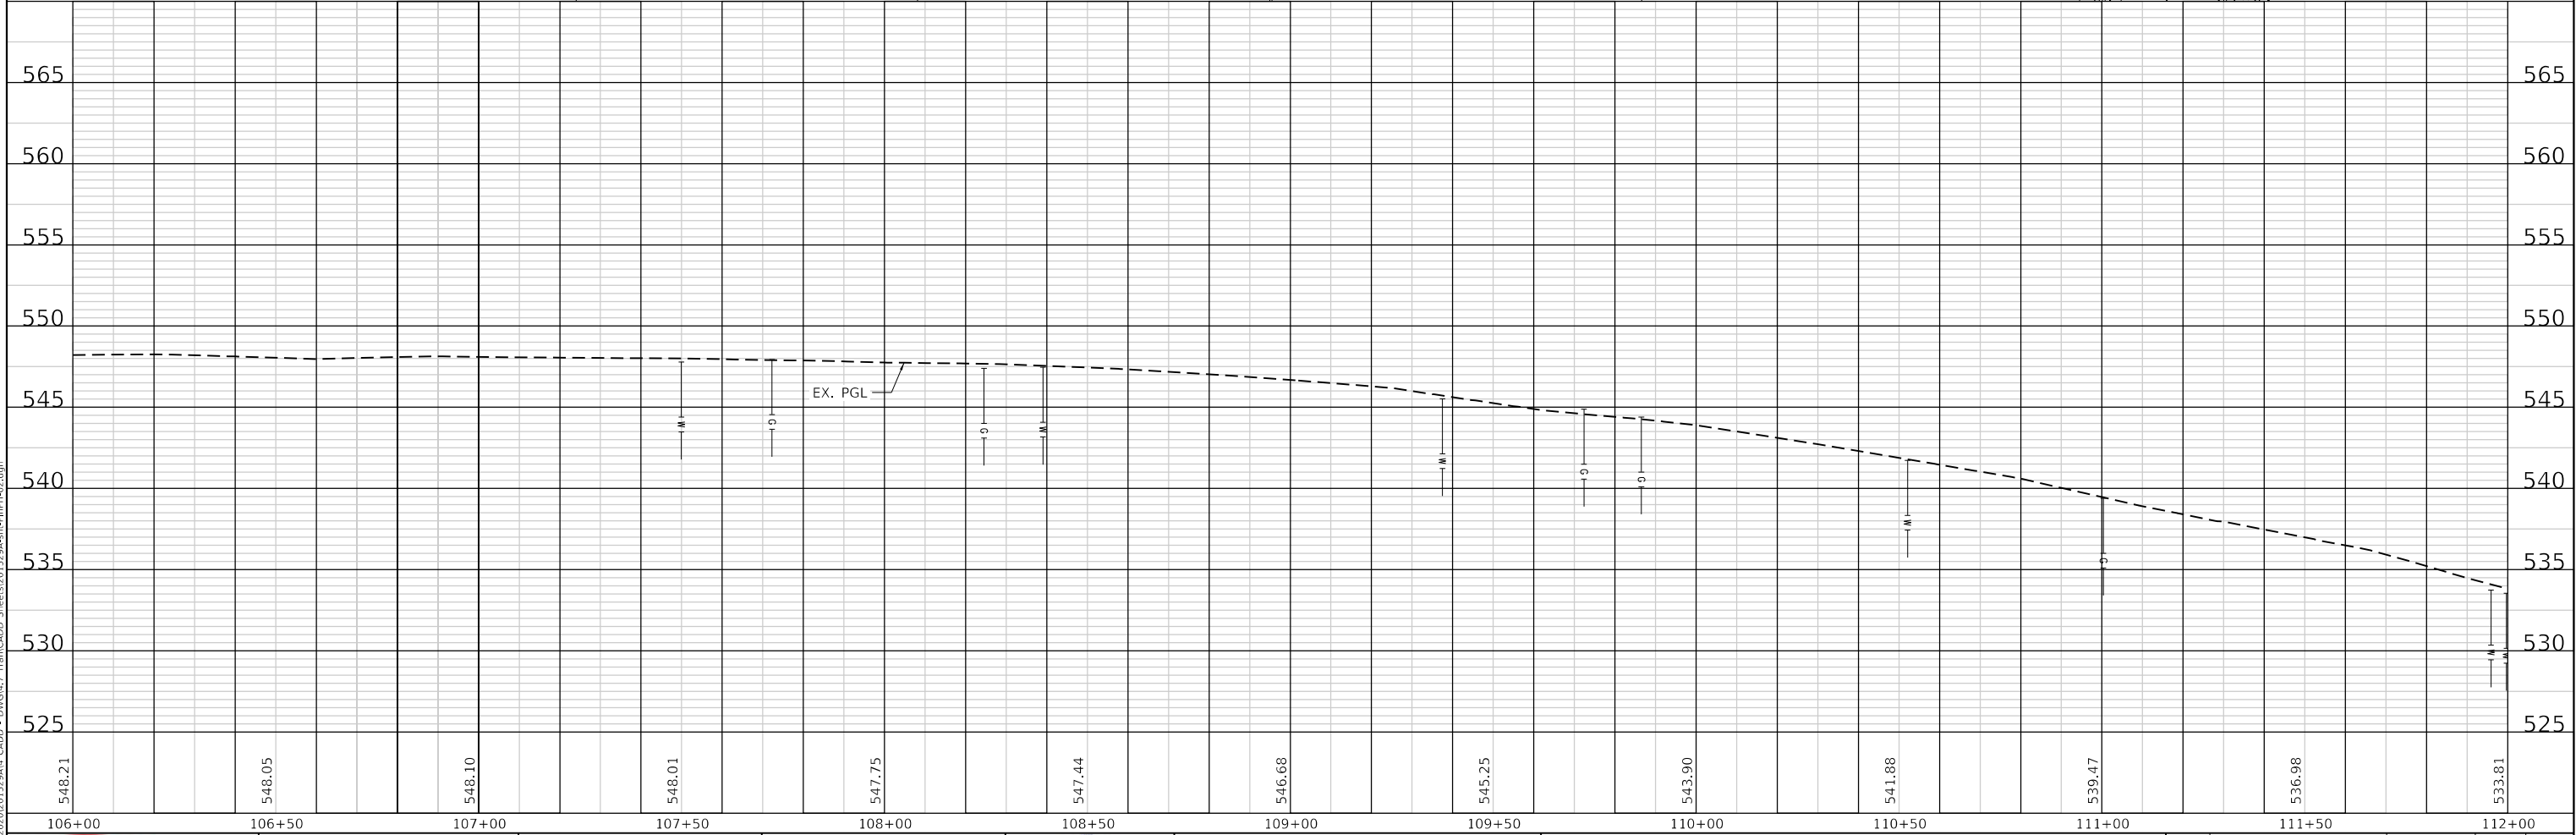
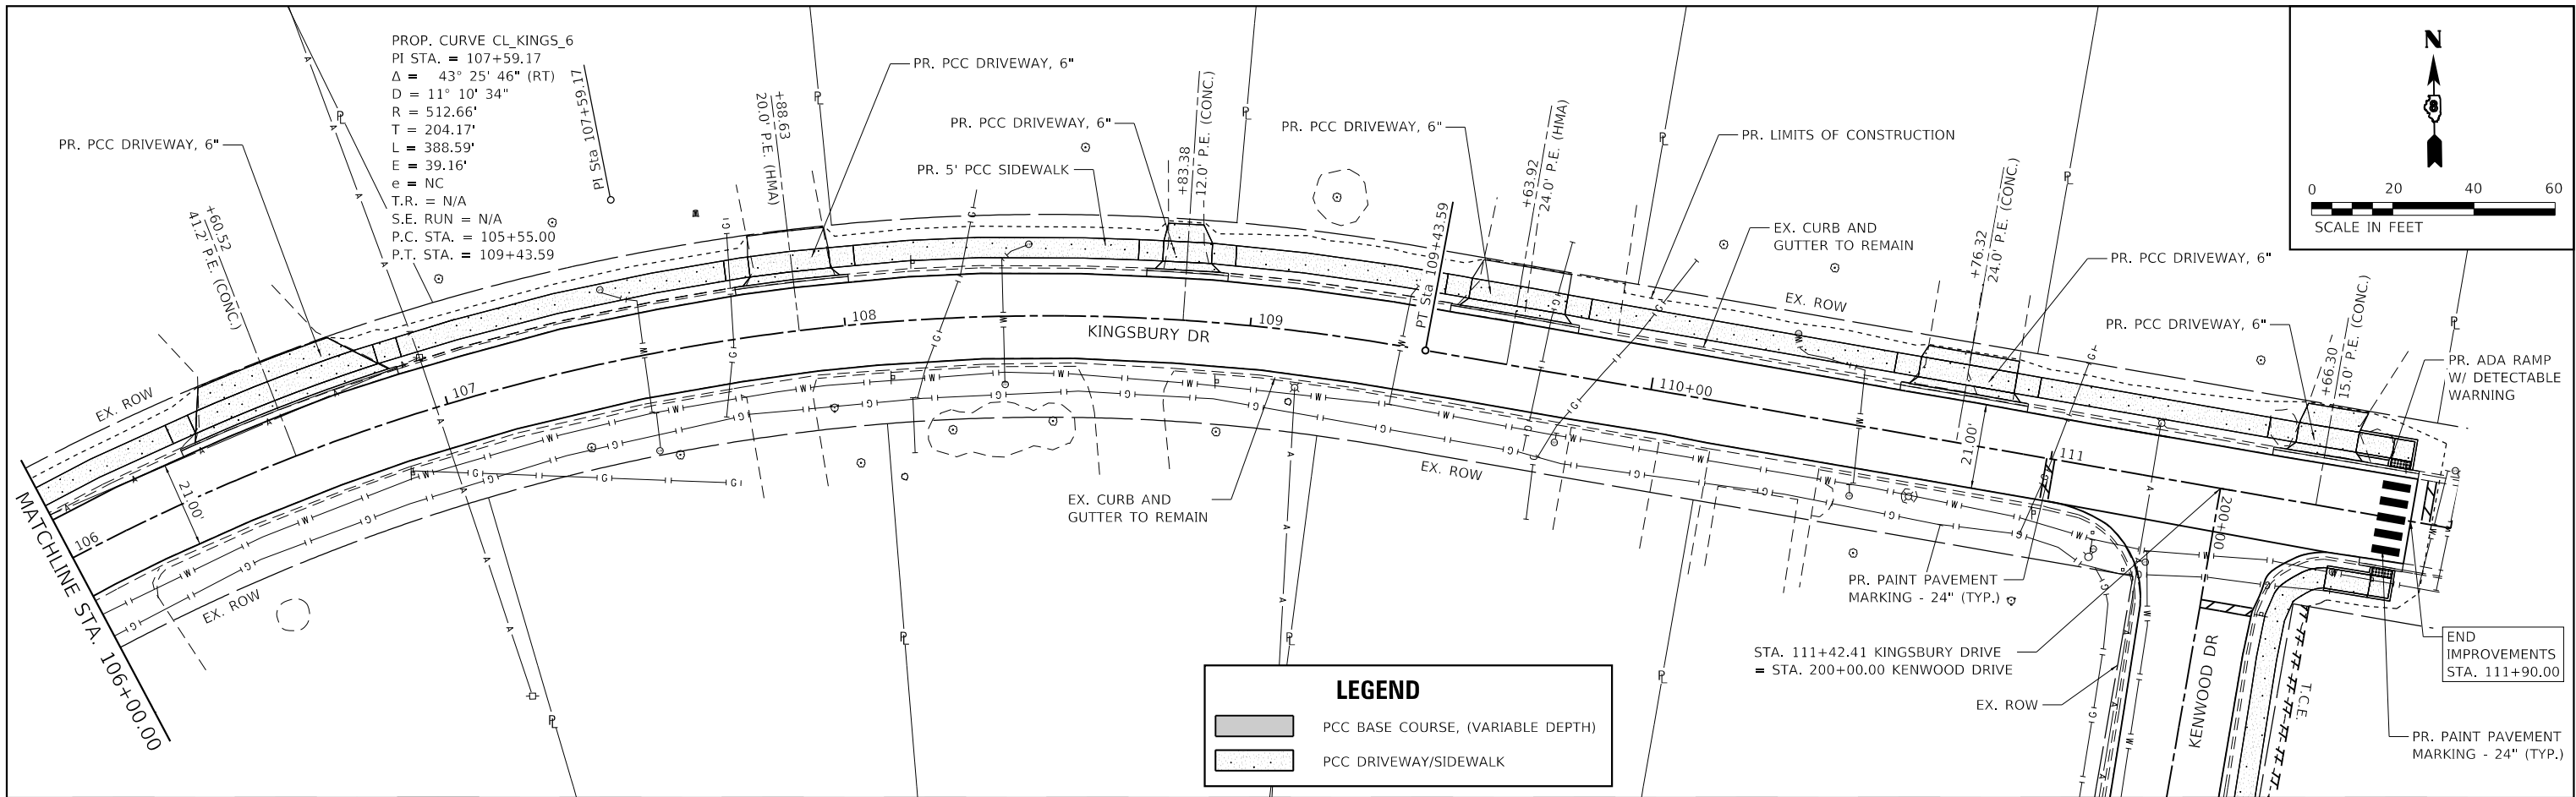


 TWM, INC. WWW.TWM-INC.COM IL DESIGN FIRM LICENSE NO.: 184-001220	USER NAME = kostermiller	DESIGNED - KMO	REVISED -		VILLAGE OF SWANSEA	PLAN AND PROFILE KINGSBURY DR				F.A.U. RTE.	SECTION	COUNTY	TOTAL SHEETS	SHEET NO.
	PLOT SCALE = 40,000' / in.	DRAWN - BAB	REVISED -							9264	21-00039-00-RS	ST. CLAIR	44	16
	PLOT DATE = 12/6/2024	CHECKED - SJK	REVISED -							CONTRACT NO. 97855				
	DATE -	REVISED -	SCALE: 1"=20' SHEET 2 OF 5 SHEETS STA. 106+00.00 TO STA. 111+70.91											
										ILLINOIS FED. AID PROJECT				

PLAN	SURVEYED	DATE
	BY	
NOTE BOOK	ALIGNED	
	CHECKED	
NO.	FILE NAME	
	CADD FILE NAME	

PROFILE	SURVEYED	DATE
	BY	
NOTE BOOK	GRADES	
	CHECKED	
NO.	STRUCTURE	
	NOTATIONS	

MODEL: Default
FILE NAME: P:\2020\201329A\4 CADD - DWG\4.7 Tran\CADD Sheets\201329A-stk-prf-403.dgn

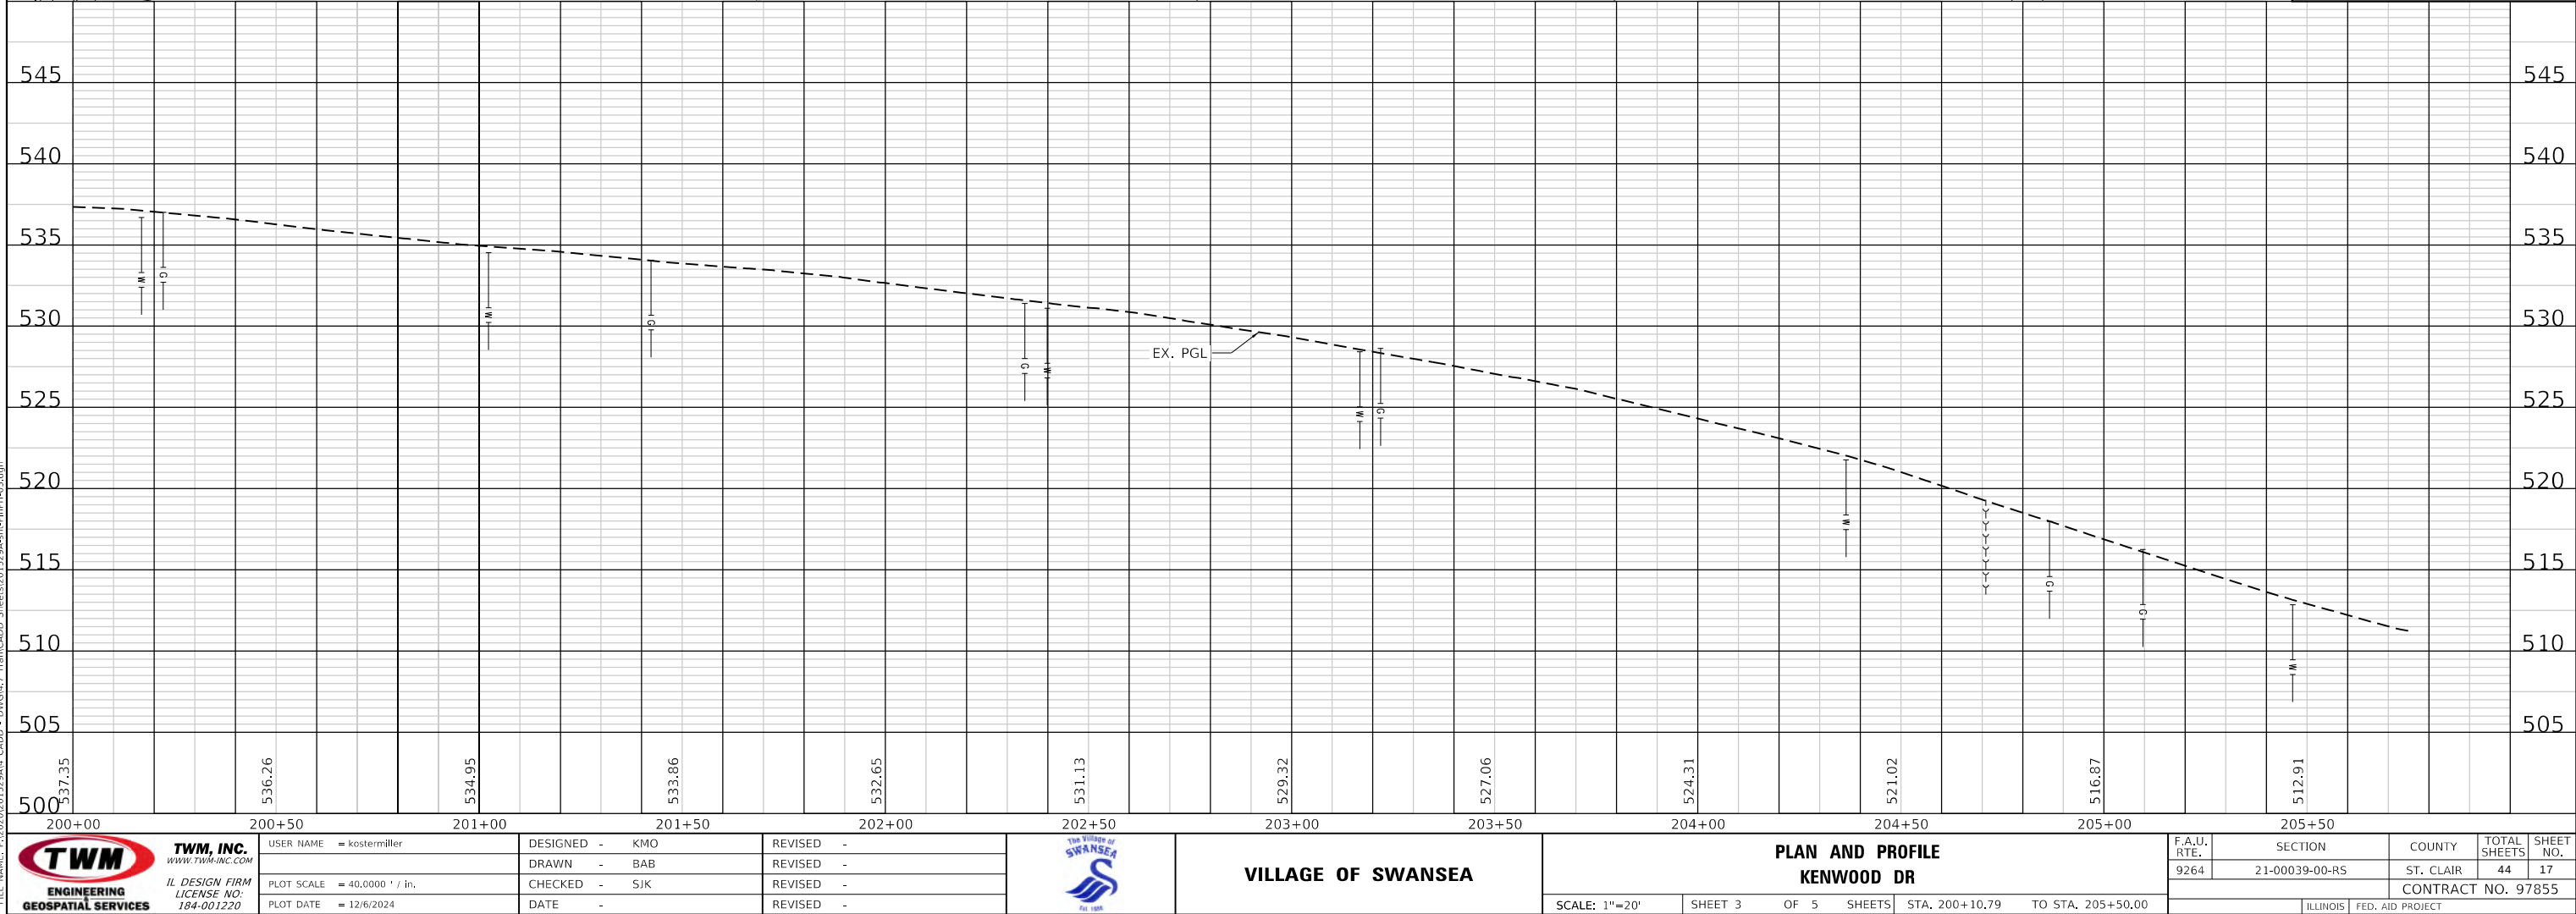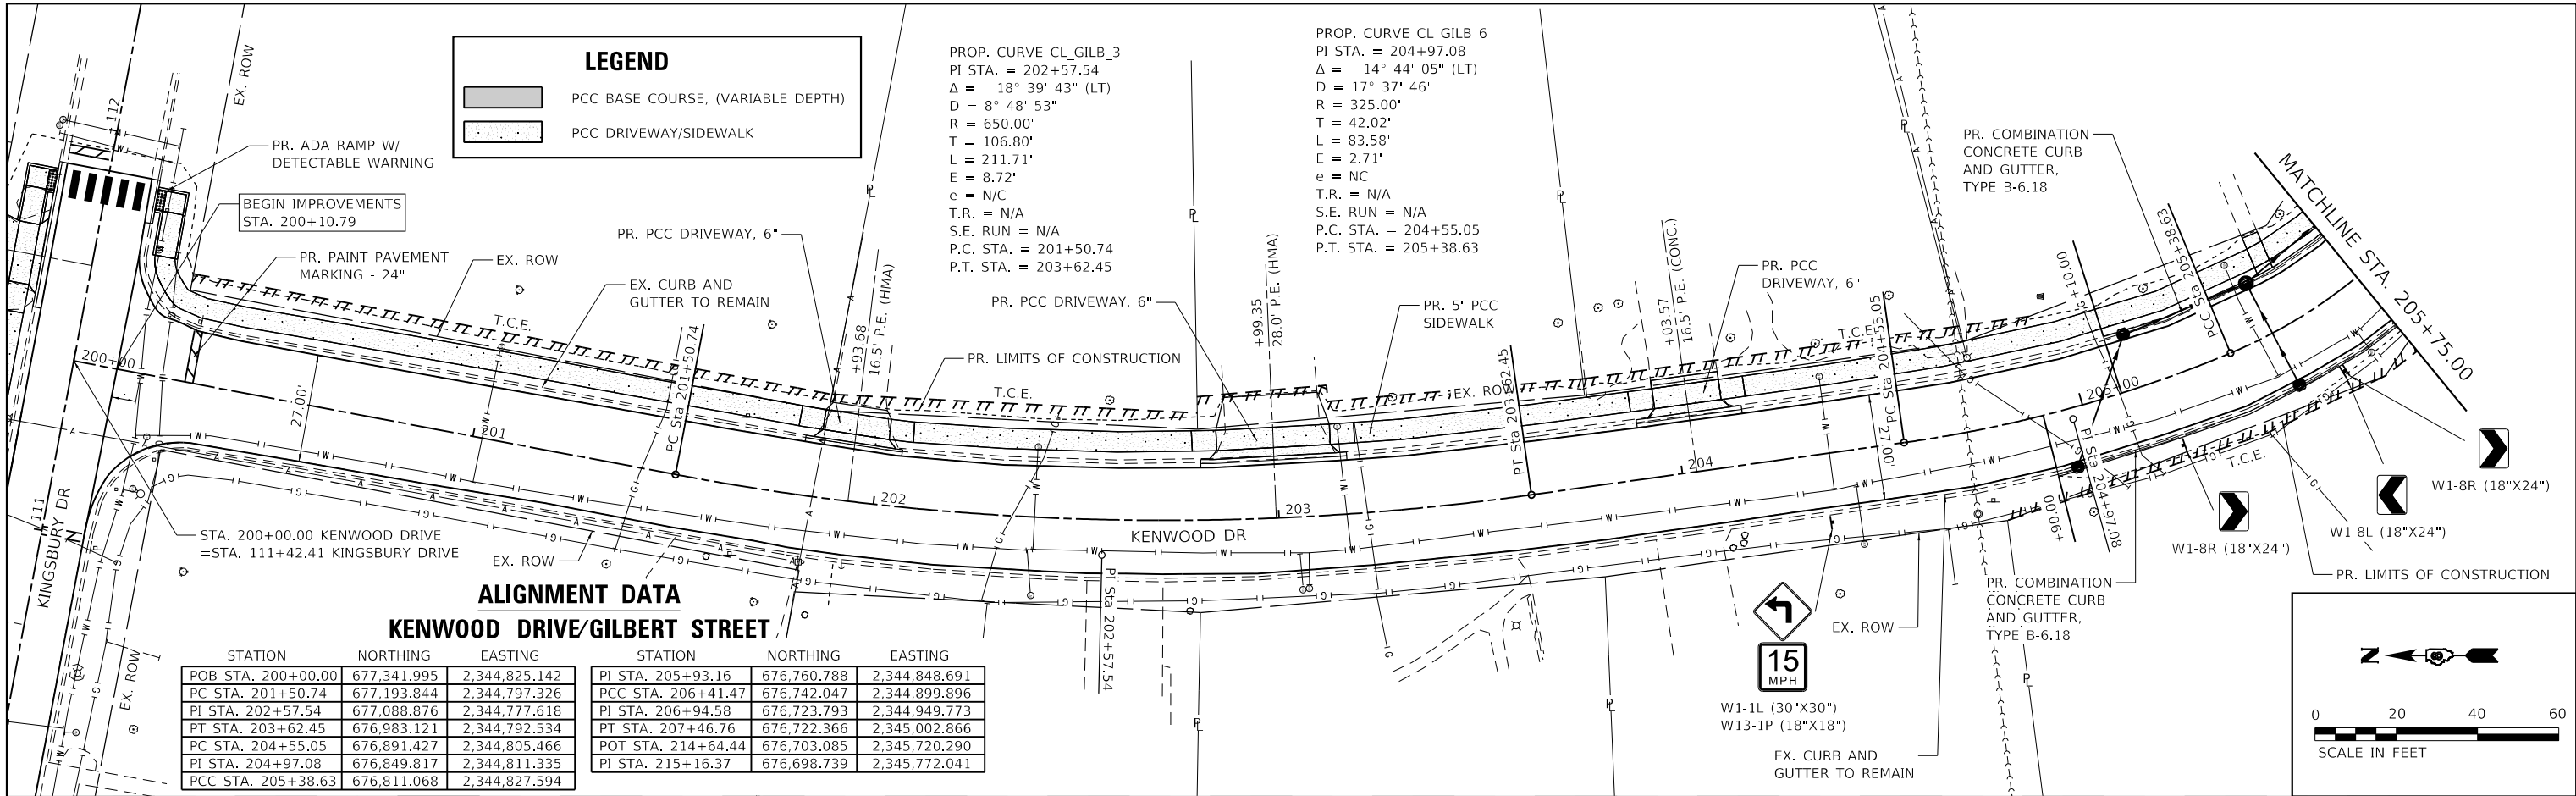

PLAN	SURVEYED	BY	DATE
NO.	PLOTTED		
	ALIGNMENT CHECKED		
	CADD FILE NAME		

PROFILE	SURVEYED	BY	DATE
NO.	PLOTTED		
	GRADES CHECKED		
	STRUCTURE NOTATIONS CHNG		




MODEL: Default
FILE NAME: P:\2020\201329A4 CADD - DWG\4.7 Tran\CADD Sheets\201329A-stc-Prnt-H4.dgn

PROP. CURVE CL_GILB_7
PI STA. = 205+93.16
 Δ = 47° 08' 06" (LT)
D = 45° 50' 12"
R = 125.00'
T = 54.53'
L = 102.83'
E = 11.38'
e = NC
T.R. = N/A
S.E. RUN = N/A
P.C. STA. = 205+38.63
P.T. STA. = 206+41.47

PROP. CURVE CL_GILB_8
PI STA. = 206+94.58
 Δ = 18° 33' 46" (LT)
D = 17° 37' 46"
R = 325.00'
T = 53.11'
L = 105.29'
E = 4.31'
e = NC
T.R. = N/A
S.E. RUN = N/A
P.C. STA. = 206+41.47
P.T. STA. = 207+46.76

LEGEND

- PCC BASE COURSE, (VARIABLE DEPTH)
- PCC DRIVEWAY/SIDEWALK

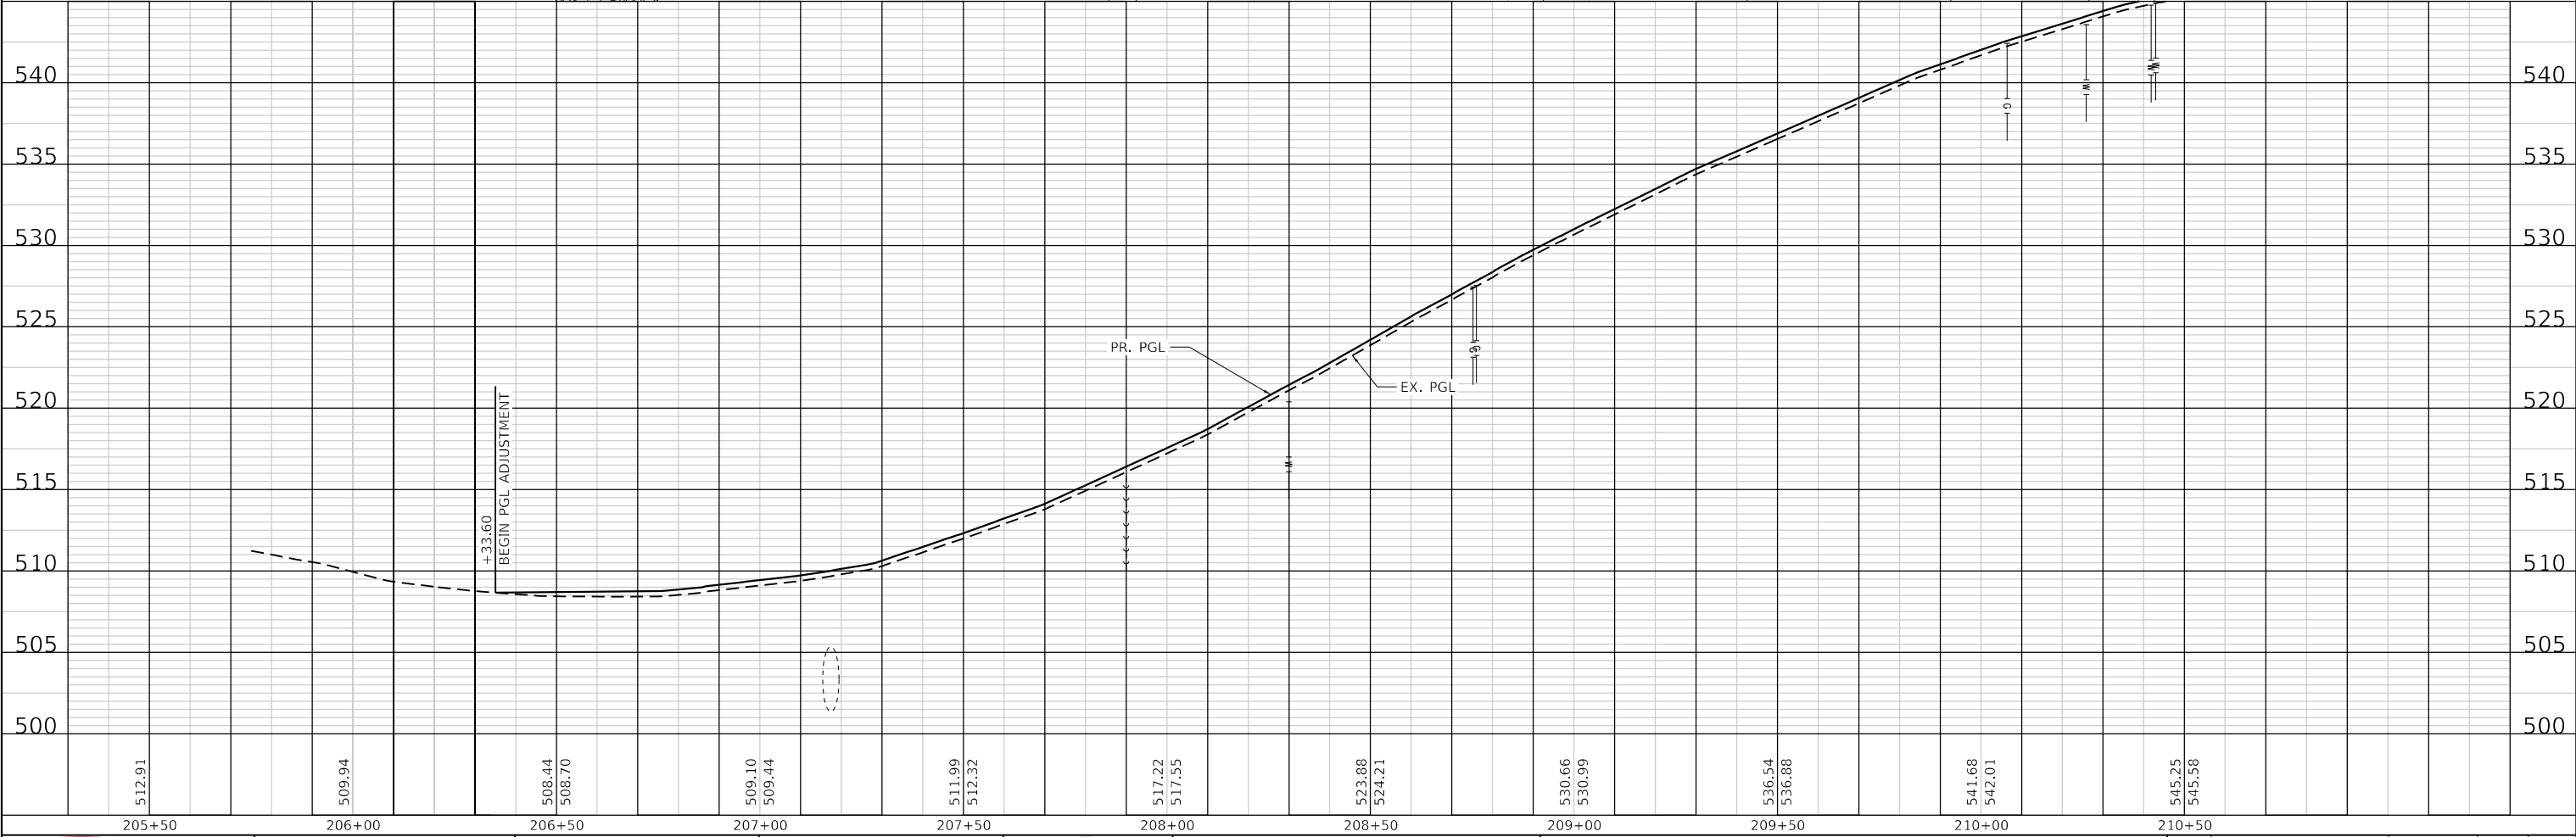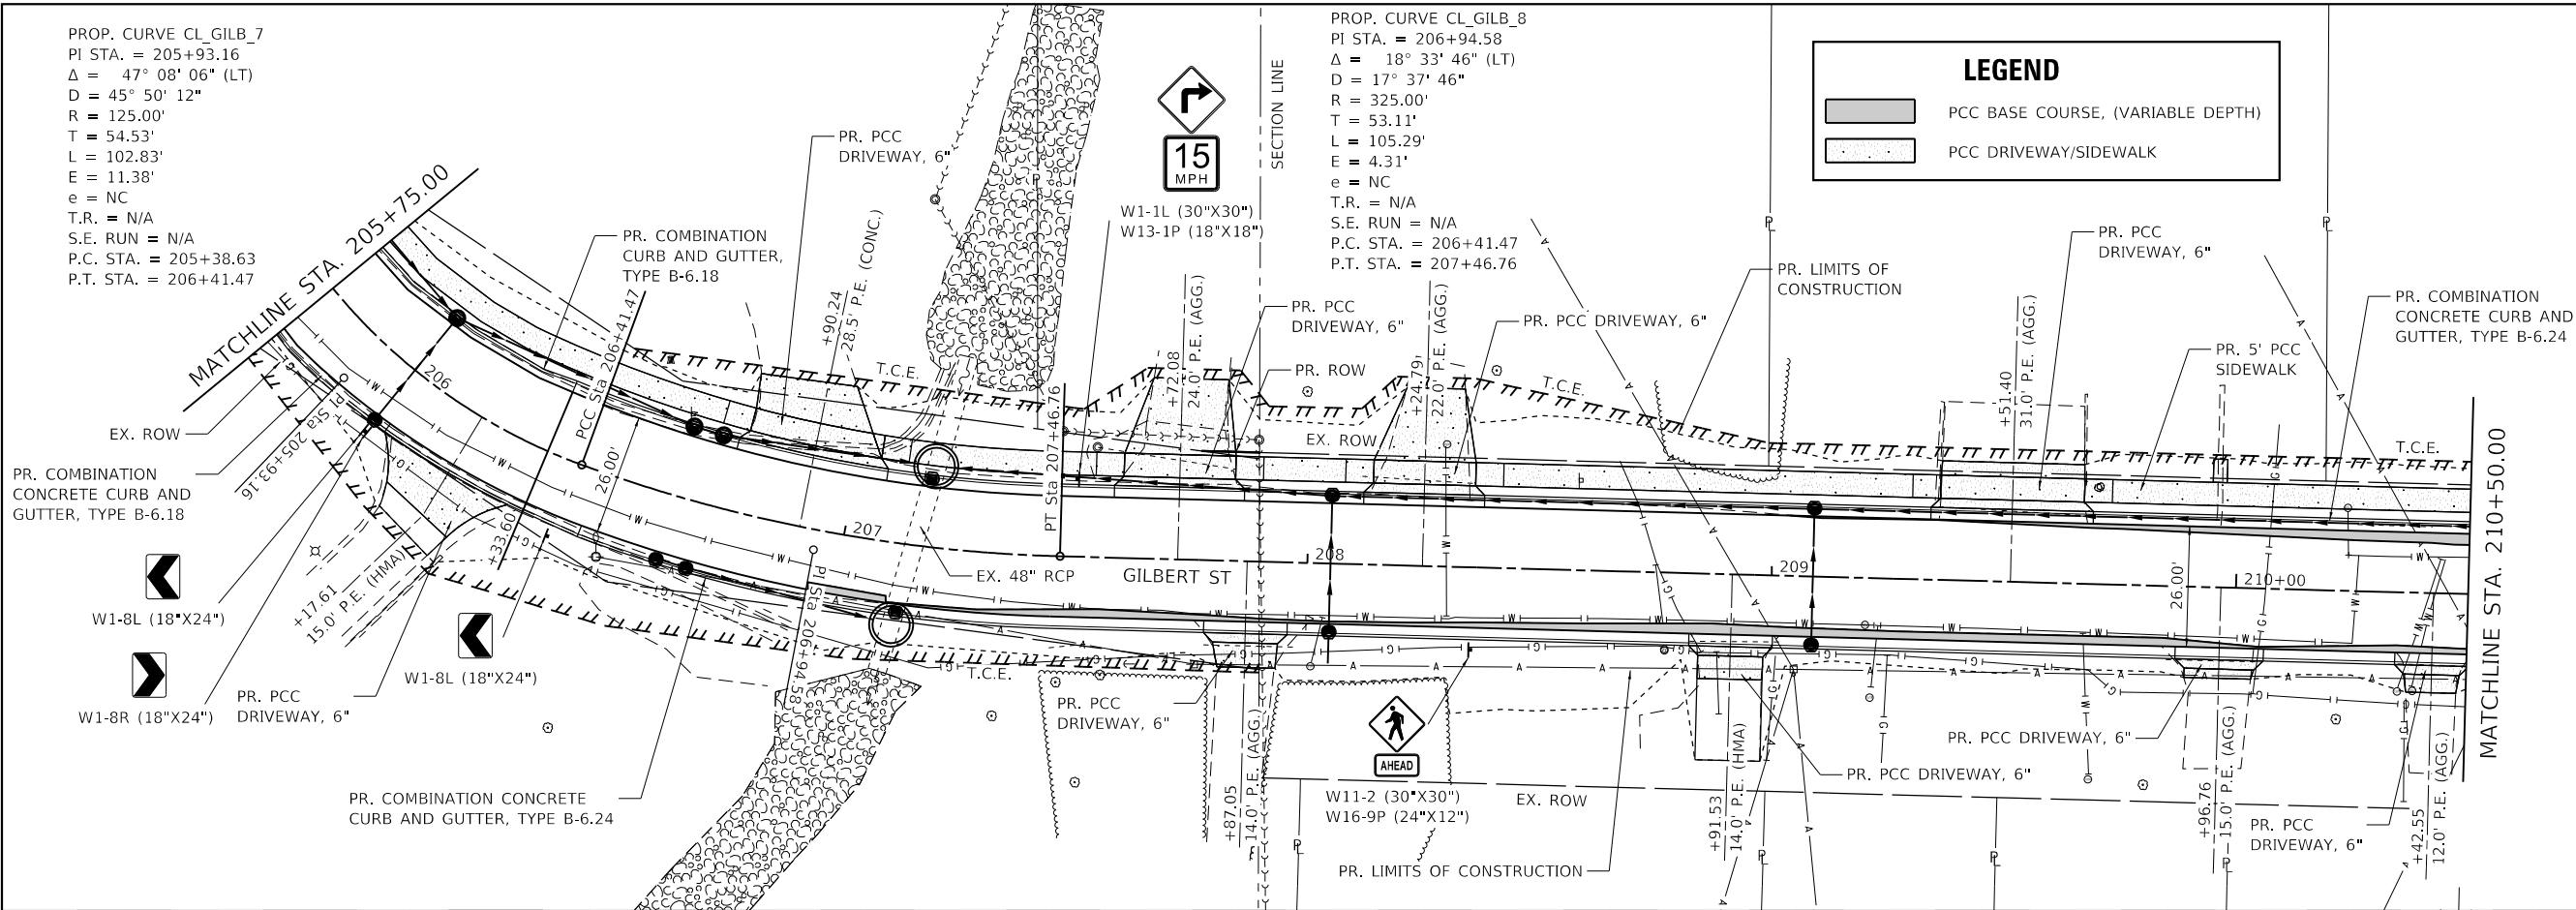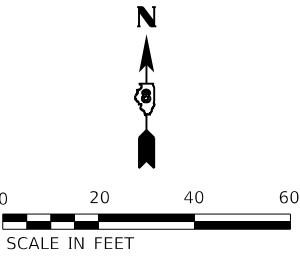



TWM, INC.

WWW.TWM-INC.COM

IL DESIGN FIRM LICENSE NO: 184-001220

USER NAME = kostermiller

DESIGNED - KMO

REVISED -

DRAWN - BAB

REVISED -

CHECKED - SJK

REVISED -

PLOT SCALE = 40,0000 ' / in.

PLOT DATE = 12/6/2024

DATE -

REVISED -



VILLAGE OF SWANSEA

PLAN AND PROFILE

KENWOOD DR / GILBERT ST



SCALE: 1"=20'

SHEET 4 OF 5 SHEETS

STA. 205+50.00 TO STA. 210+50.00

F.A.U. RTE.	SECTION	COUNTY	TOTAL SHEETS	SHEET NO.
9264	21-00039-00-RS	ST. CLAIR	44	18
CONTRACT NO. 97855				
ILLINOIS		FED. AID PROJECT		



PROFILE	SURVEYED _____	BY _____	DATE _____
	PLOTTED _____		
	GRADES CHECKED _____		
	D.I.M. NOTED _____		
NOTE BOOK _____	STRUCTURE NOTATIONS CHKD _____		
NO. _____			

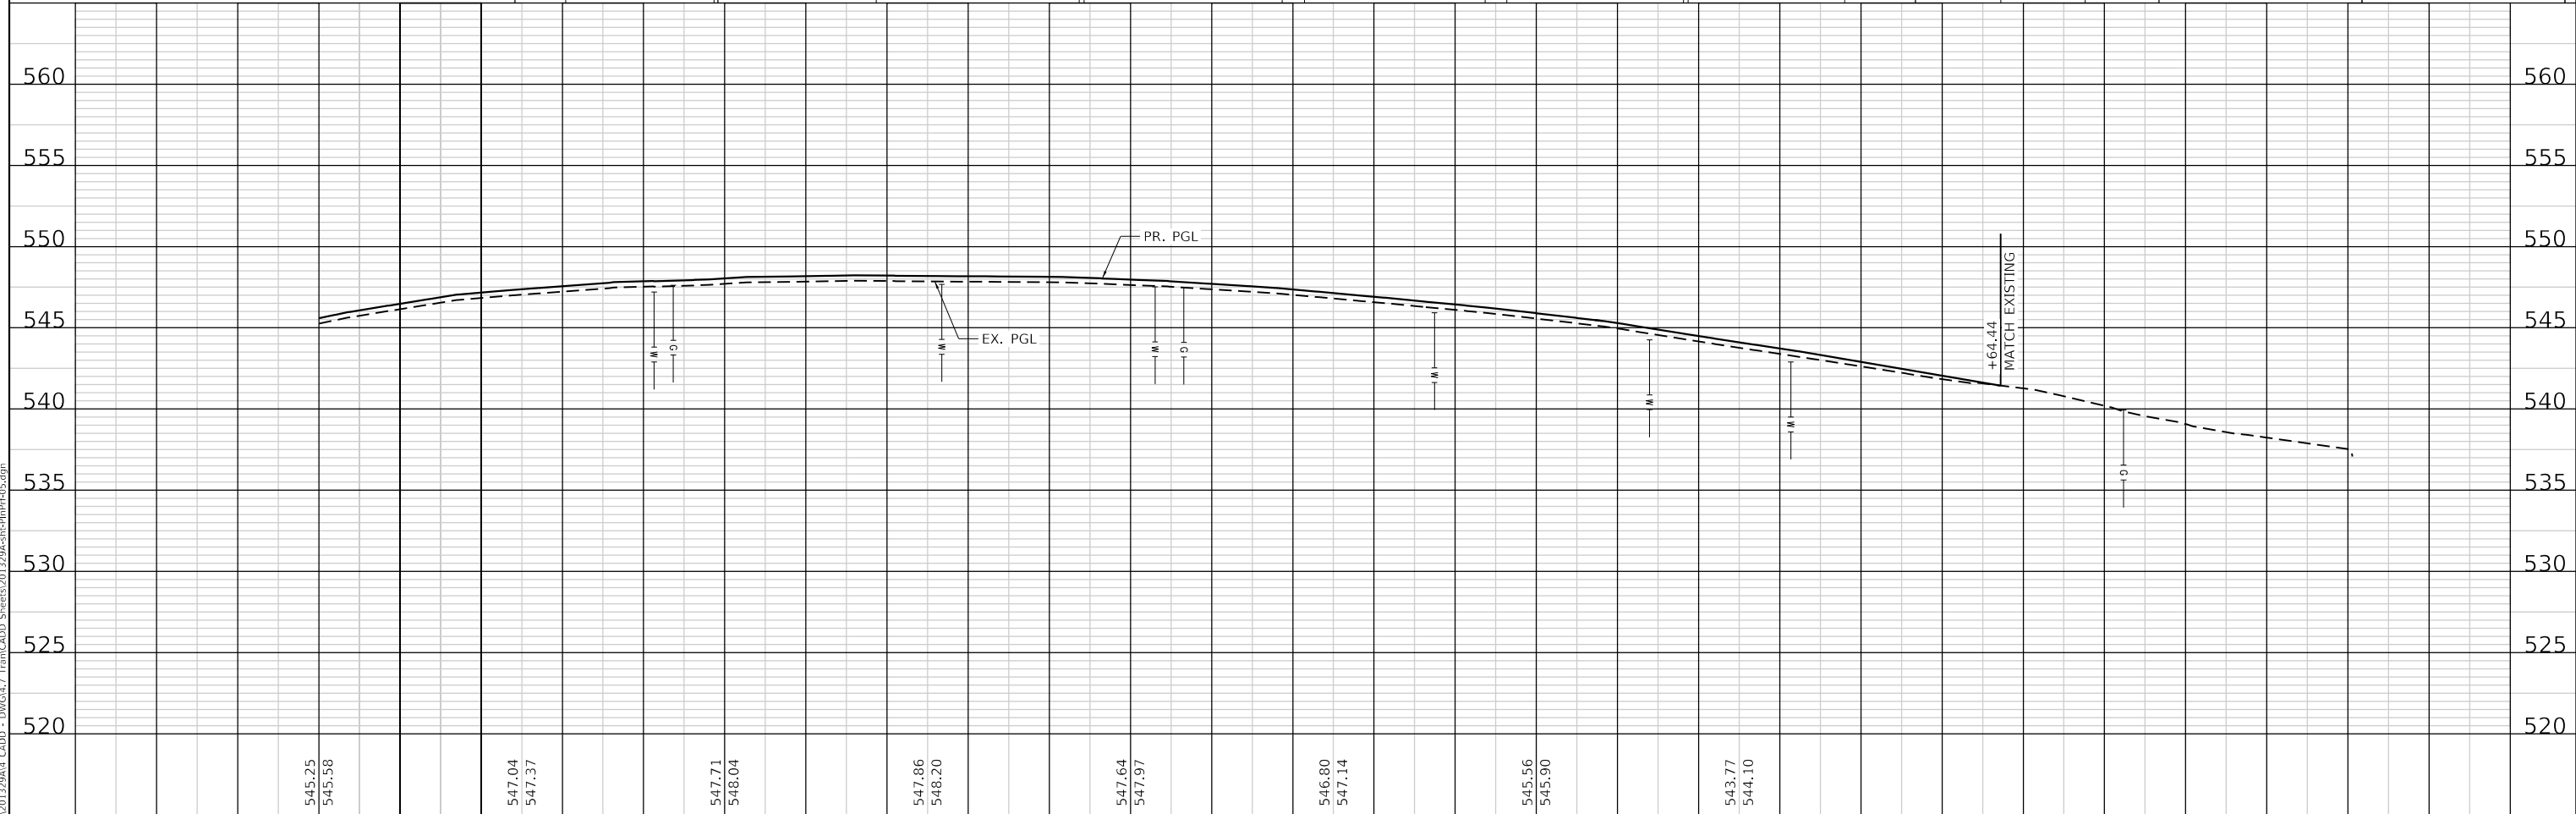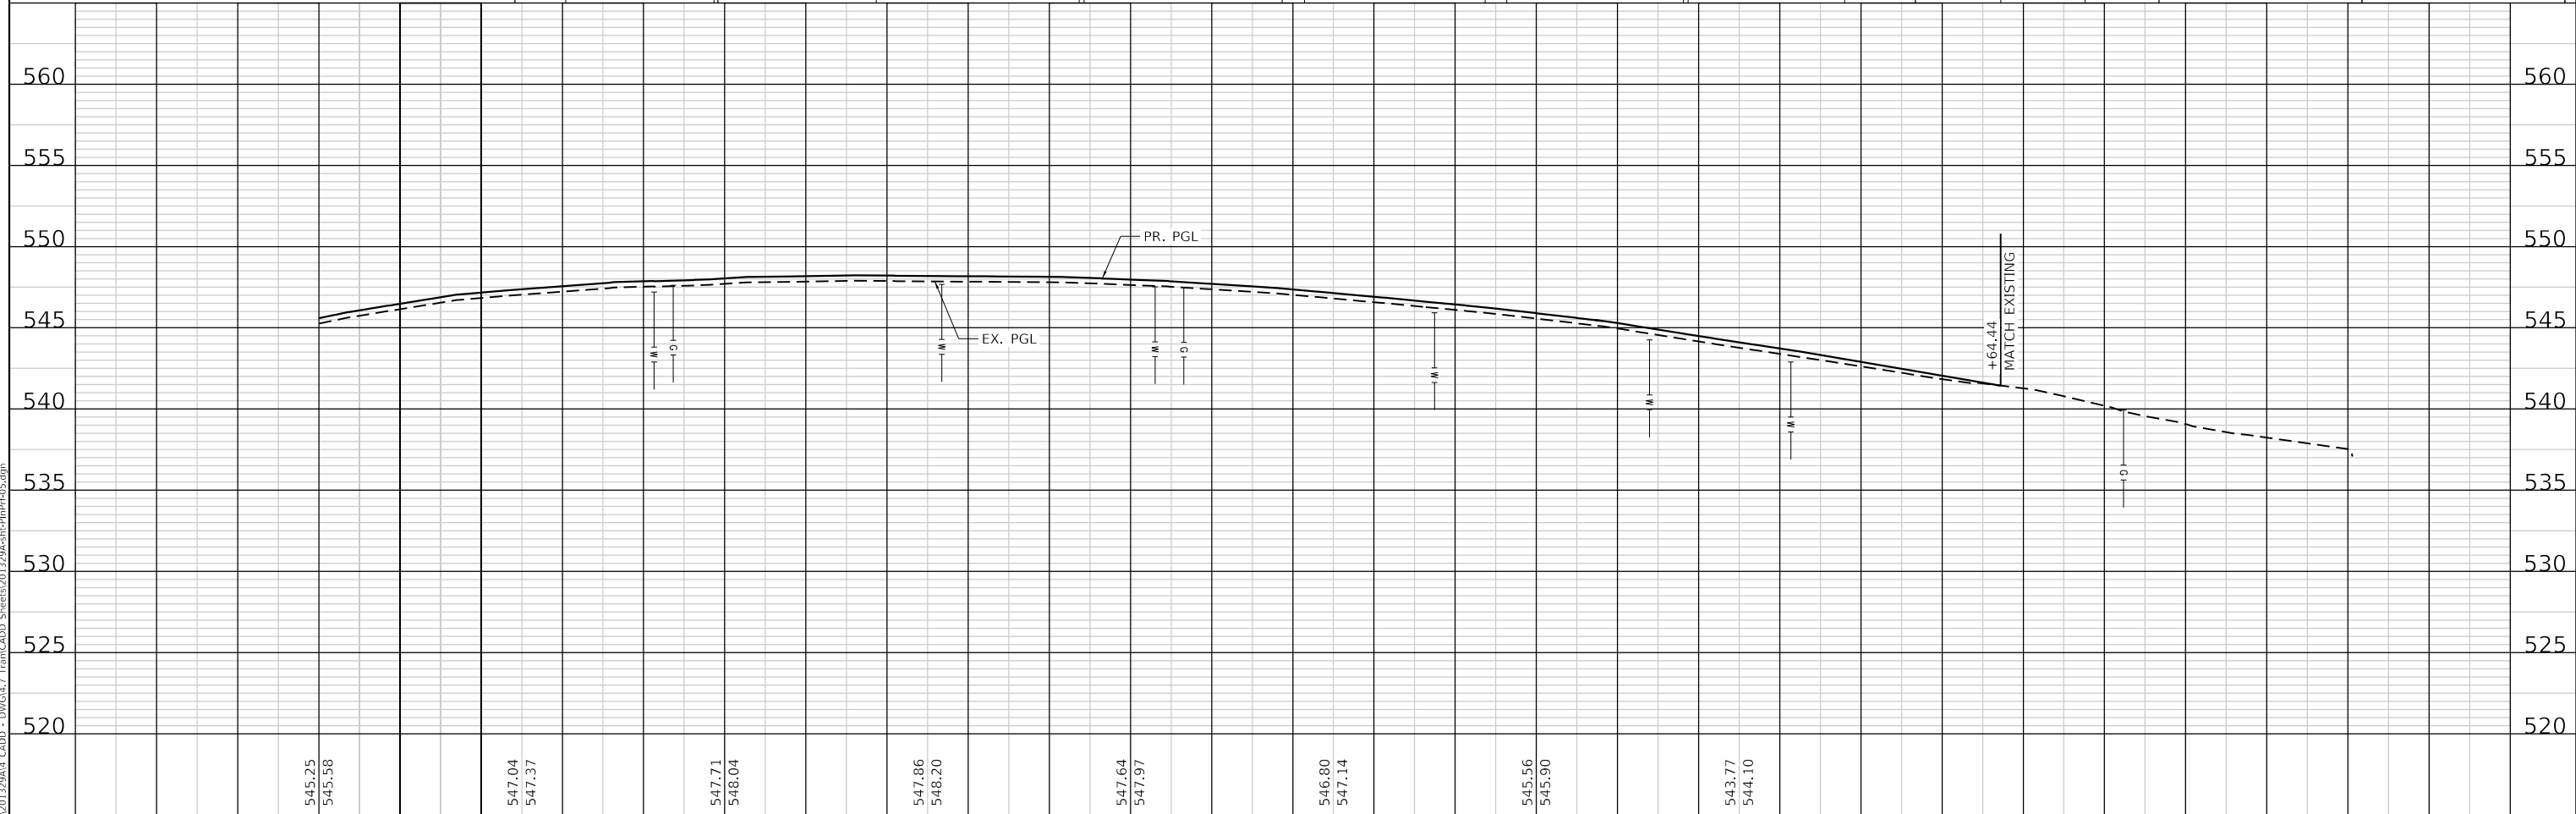

 TWM, INC. WWW.TWM-INC.COM IL DESIGN FIRM LICENSE NO: 184-001220	210+50	211+00	211+50	212+00	212+50	213+00	213+50	214+00	 VILLAGE OF SWANSEA	PLAN AND PROFILE GILBERT ST	F.A.U. RTE.	SECTION	COUNTY	TOTAL SHEETS	SHEET NO.			
	USER NAME = kostermiller	DESIGNED - KMO	REVISED -								9264	21-00039-00-RS	ST. CLAIR	44	19			
	PLOT SCALE = 40,000' / in.	DRAWN - BAB	REVISED -															
	PLOT DATE = 12/6/2024	CHECKED - SJK	REVISED -															
											CONTRACT NO. 97855							
											SCALE: 1"=20'	SHEET 5	OF 5 SHEETS	STA. 210+50.00	TO STA. 214+64.44		ILLINOIS	FED. AID PROJECT

PLAN	SURVEYED	BY	DATE
NO.	PLOTTED		
	ALIGNMENT CHECKED		
	STRUCTURE NOTATION CHNG		

PROFILE	SURVEYED	BY	DATE
NO.	PLOTTED		
	GRADES CHECKED		
	STRUCTURE NOTATION CHNG		

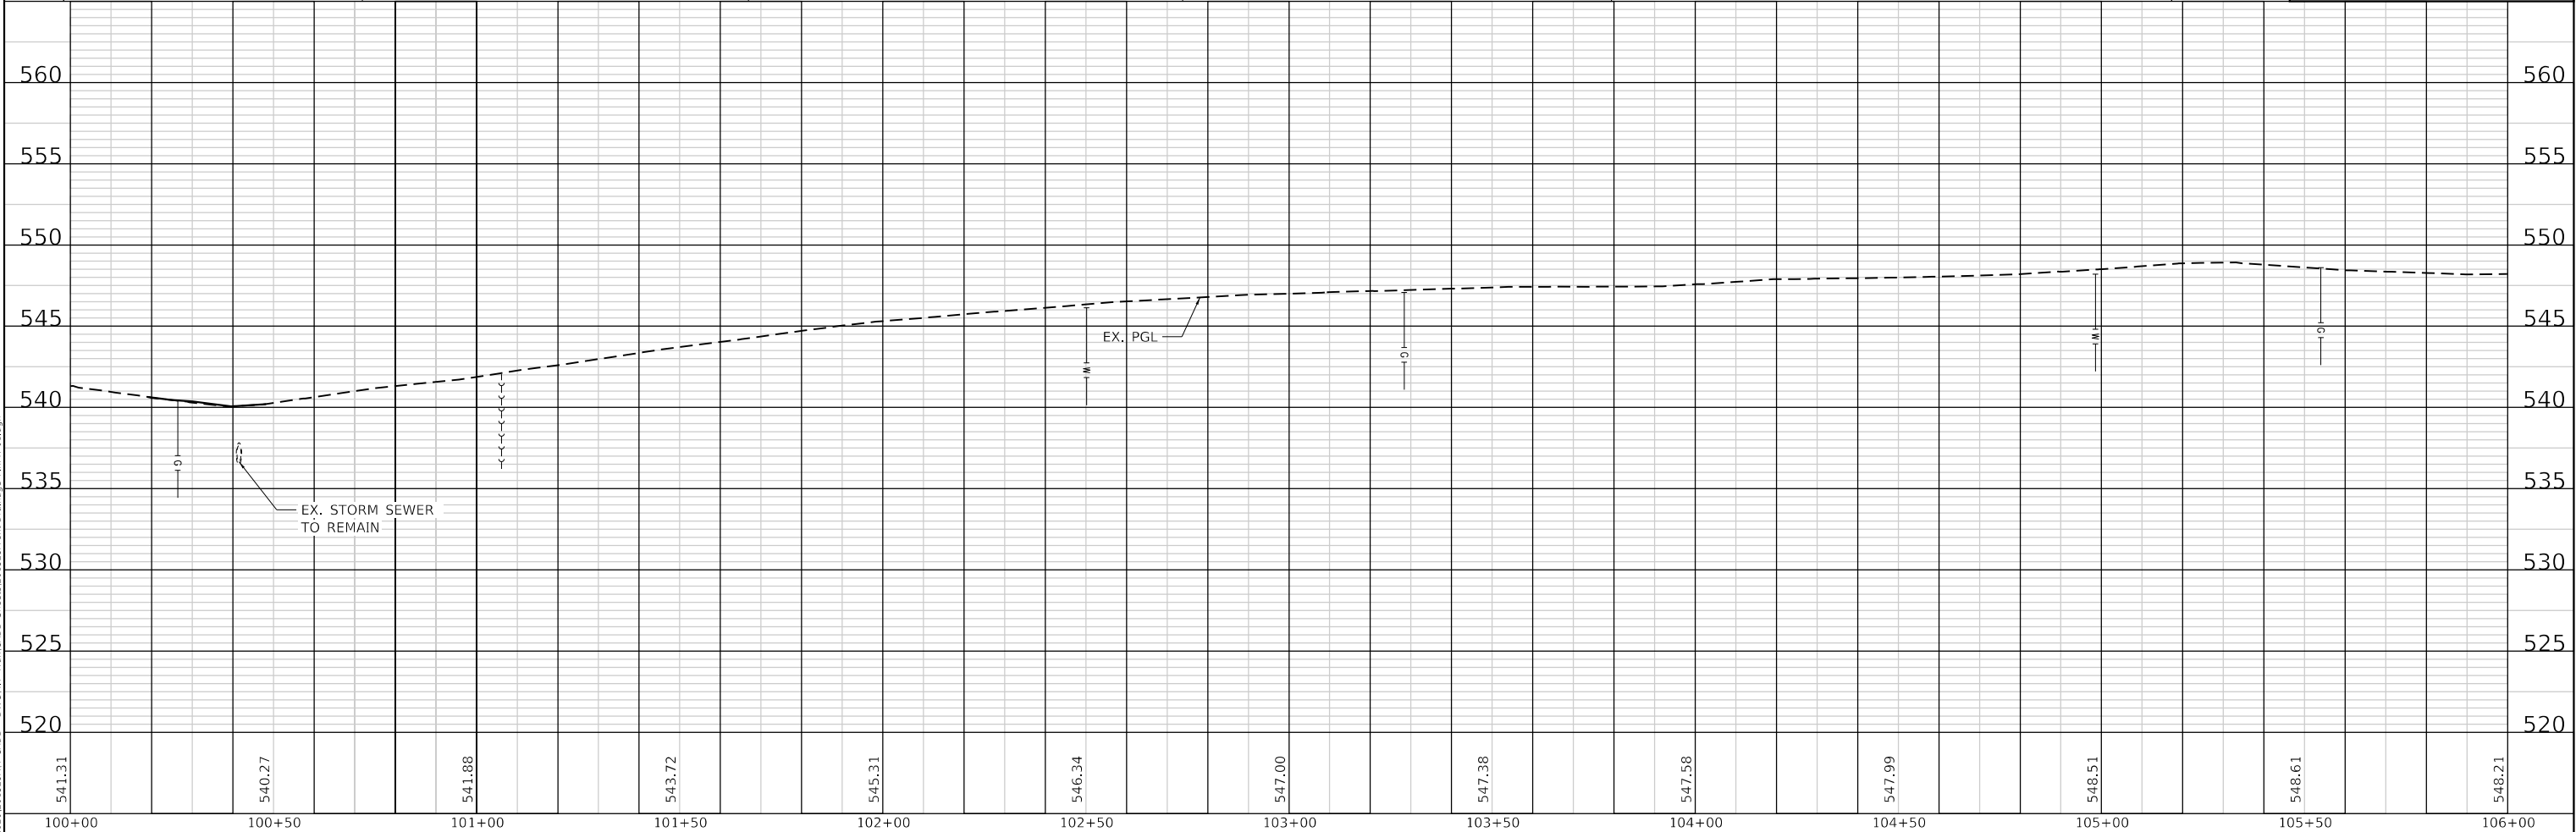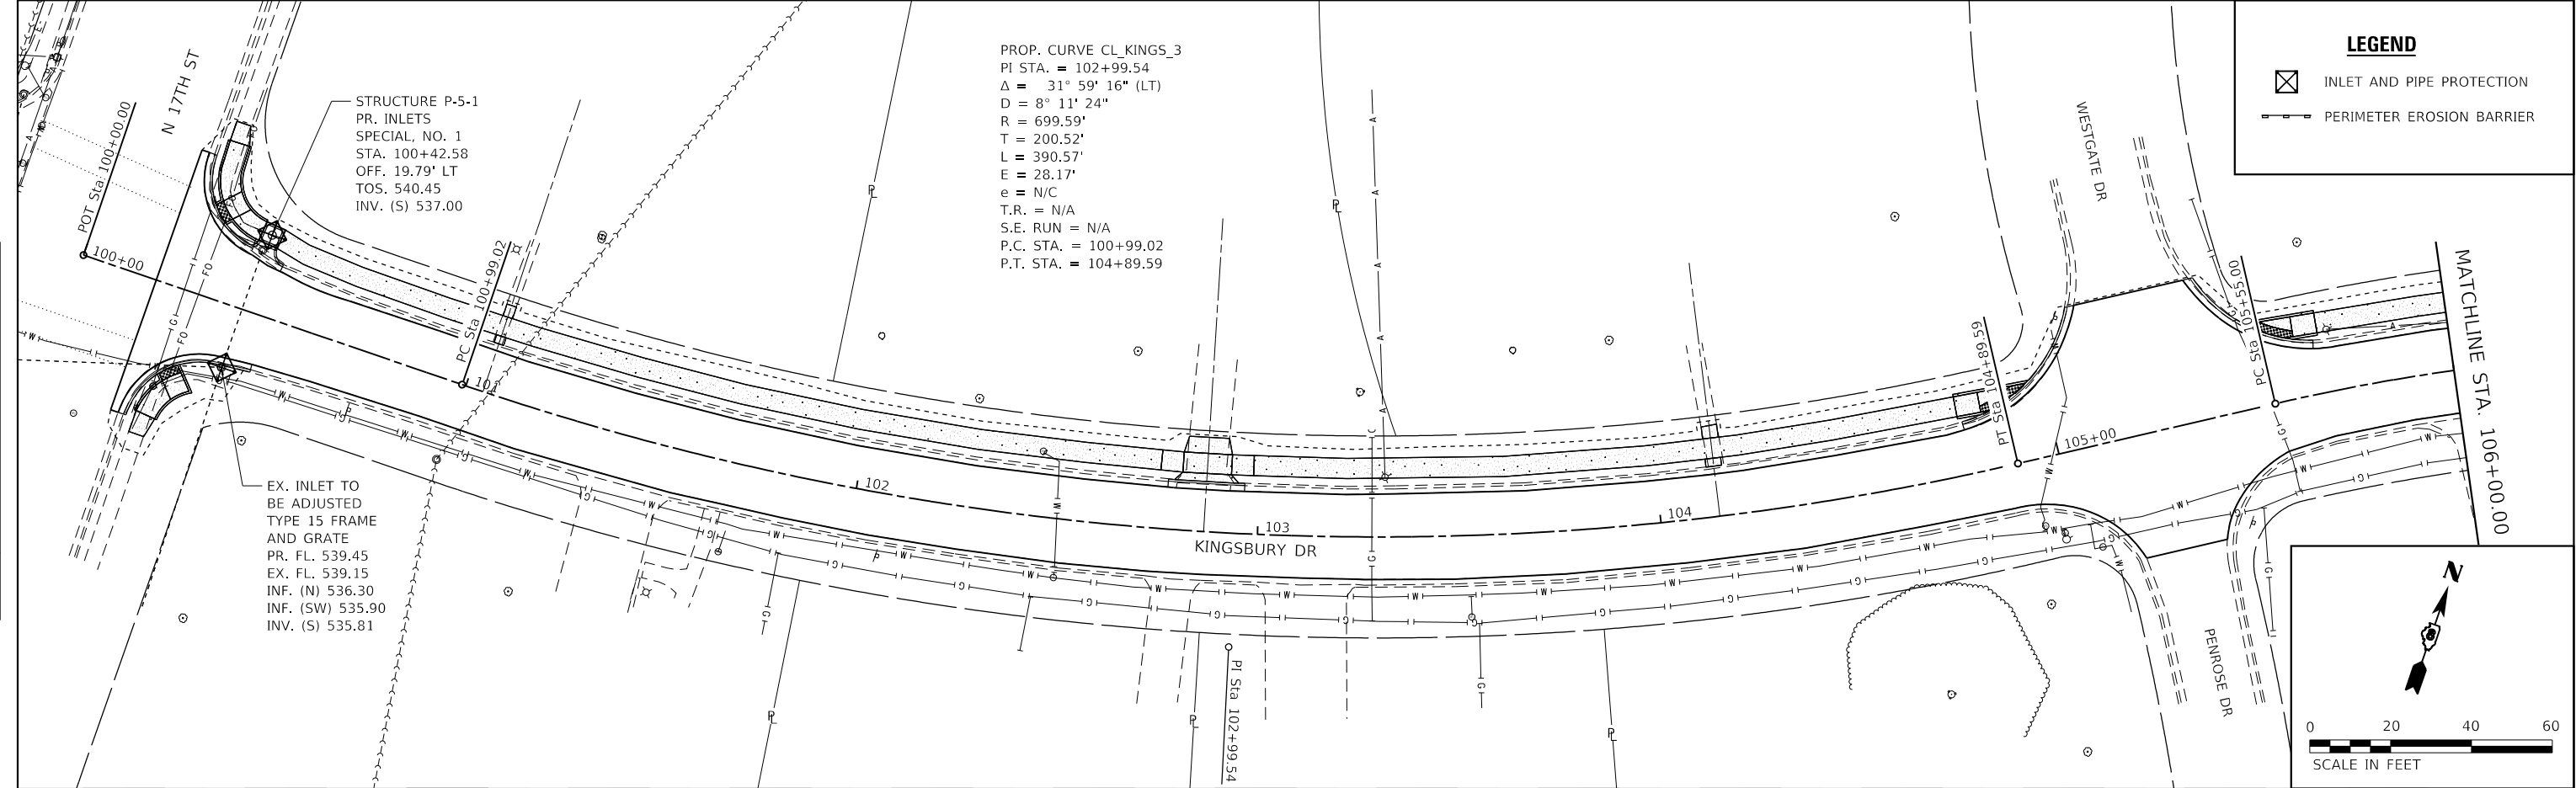

FILE NAME: P01  TWM, INC. WWW.TWM-INC.COM IL DESIGN FIRM LICENSE NO: 184-001220	USER NAME = kostermiller	DESIGNED - KMO	REVISED -		VILLAGE OF SWANSEA	DRAINAGE AND EROSION CONTROL KINGSBURY DR						F.A.U. RTE.	SECTION	COUNTY	TOTAL SHEETS	SHEET NO.
	PLOT SCALE = 40,0000 ' / in.	CHECKED - SJK	REVISED -									9264	21-00039-00-RS	ST. CLAIR	44	20
	PLOT DATE = 12/6/2024	DATE -	REVISED -			SCALE: 1"=20'		SHEET 1	OF 5	SHEETS	STA. 100+19.02	TO STA. 106+00.00	CONTRACT NO. 97855			
											ILLINOIS		FED. AID PROJECT			


PLAN	SURVEYED	DATE
NO.	BY	
NOTE BOOK	PLOTTED	
	ALIGNMENT CHECKED	
	AS BUILT	
	CADD FILE NAME	

PROFILE	SURVEYED	DATE
NO.	BY	
NOTE BOOK	PLOTTED	
	GRADES CHECKED	
	STRUCTURE NOTATIONS CHNGD	

MODEL: Default
FILE NAME: P:\2020\201329A4 CADD - DWG\4.7 TranCADD Sheets\201329A-st-Cdr\stage 01\trf42.dgn

PROP. CURVE CL_KINGS_6
PI STA. = 107+59.17
 $\Delta = 43^{\circ} 25' 46''$ (RT)
D = 11° 10' 34"
R = 512.66'
T = 204.17'
L = 388.59'
E = 39.16'
e = NC
T.R. = N/A
S.E. RUN = N/A
P.C. STA. = 105+55.00
P.T. STA. = 109+43.59

PI Sta 107+59.17

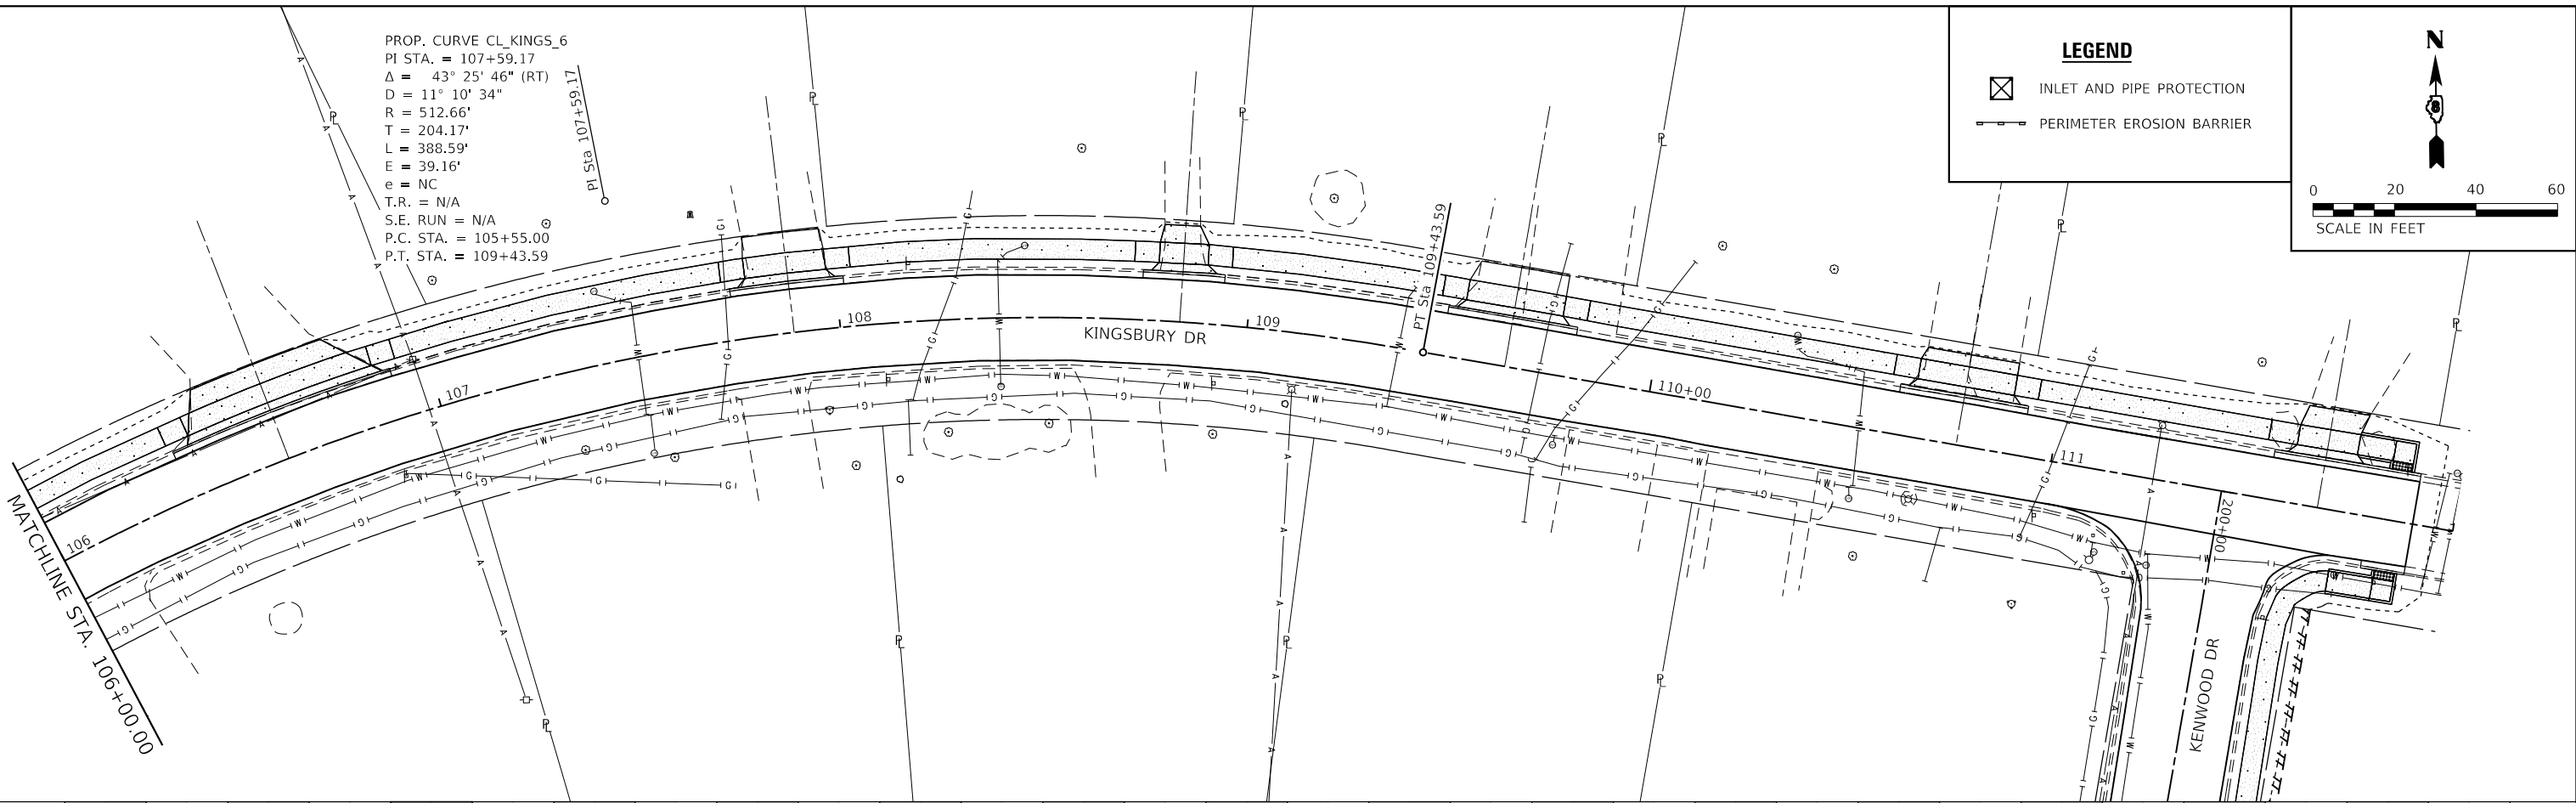



LEGEND



INLET AND PIPE PROTECTION



PERIMETER EROSION BARRIER

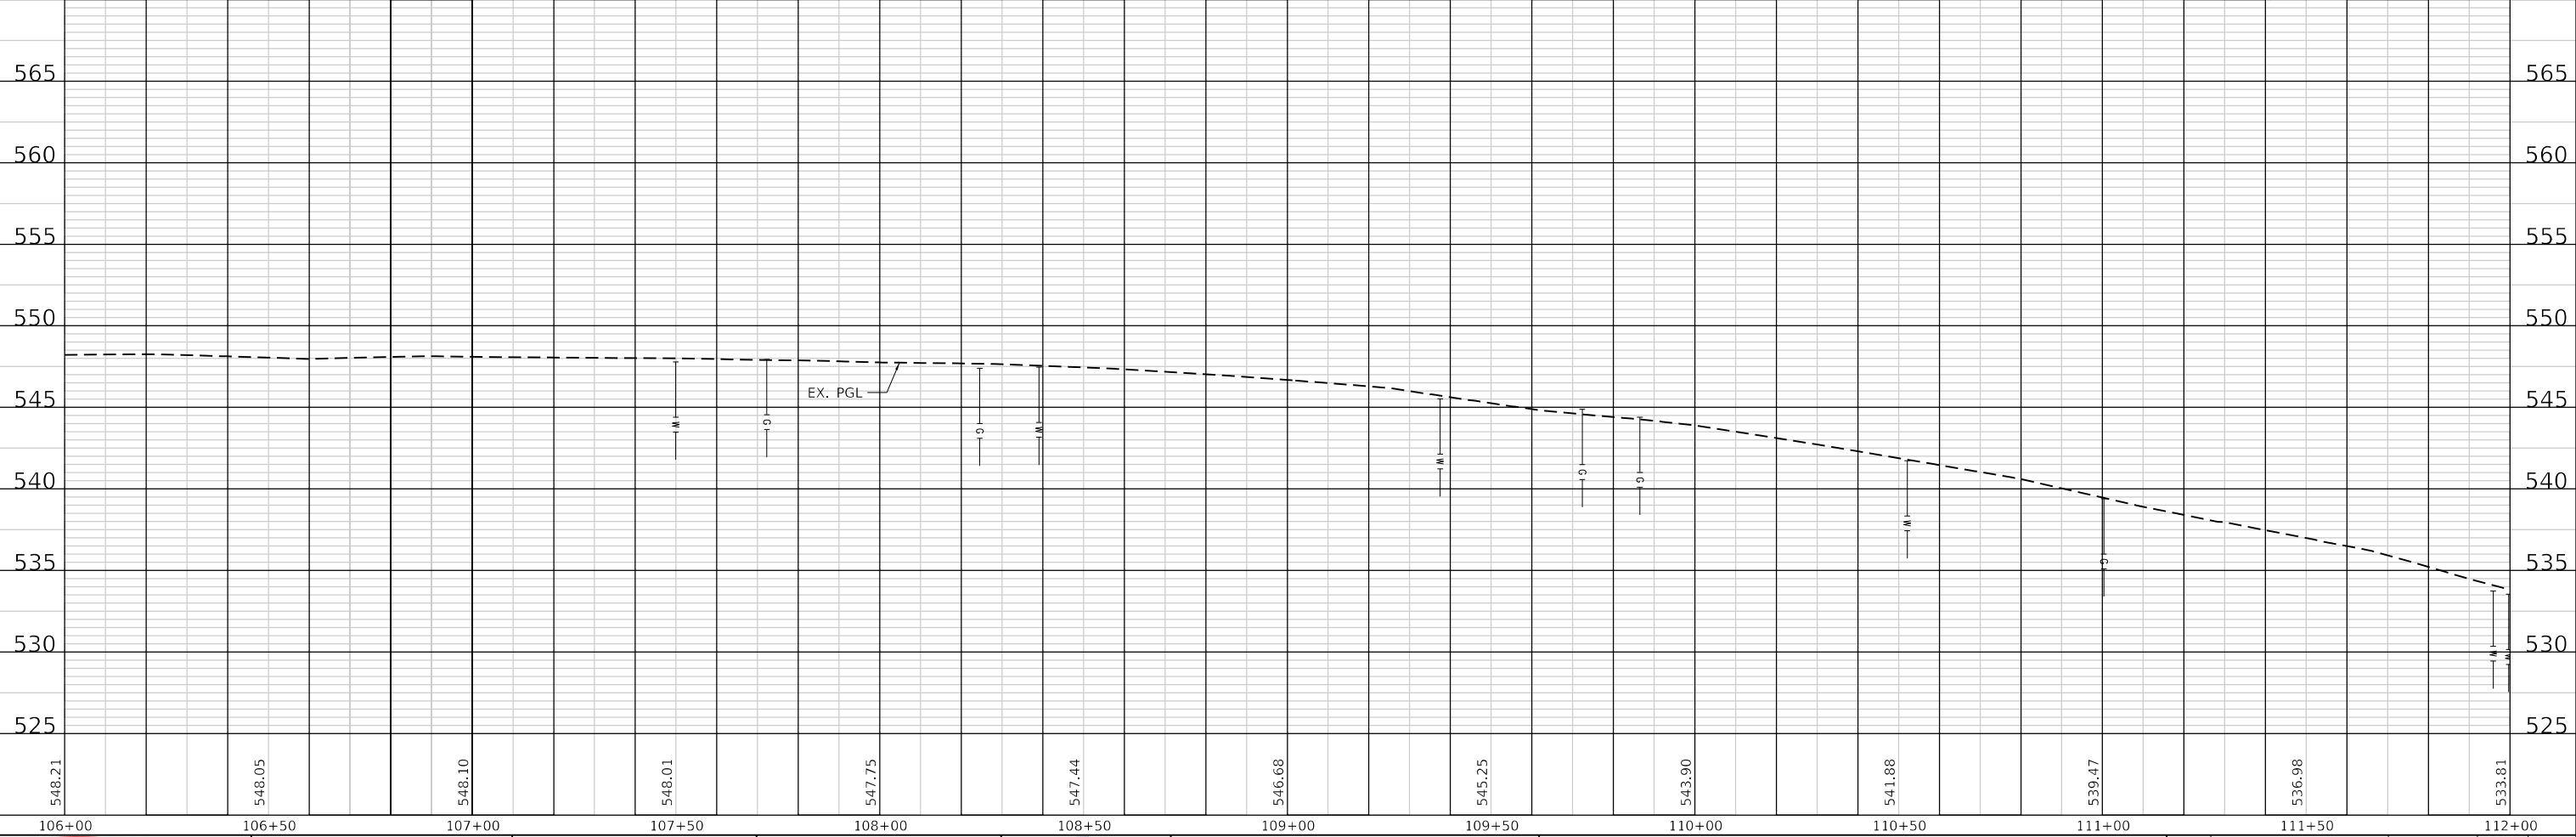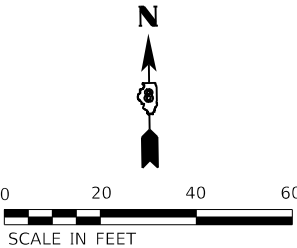

 TWM, INC. WWW.TWM-INC.COM IL DESIGN FIRM LICENSE NO: 184-001220	USER NAME = kostermiller	DESIGNED - KMO	REVISED -		VILLAGE OF SWANSEA	DRAINAGE AND EROSION CONTROL KINGSBURY DR				F.A.U. RTE.	SECTION	COUNTY	TOTAL SHEETS	SHEET NO.
	PLOT SCALE = 40,0000 ' / in.	DRAWN - BAB	REVISED -			9264	21-00039-00-RS	ST. CLAIR	44	21				
	PLOT DATE = 12/6/2024	CHECKED - SJK	REVISED -			CONTRACT NO. 97855								
		DATE -	REVISED -			SCALE: 1"=20'	SHEET 2	OF 5 SHEETS	STA. 106+00.00	TO STA. 111+70.91		ILLINOIS	FED. AID PROJECT	



TWM, INC.
WWW.TWM-INC.COM
IL DESIGN FIRM
LICENSE NO: 184-001220

USER NAME = kostermiller
DESIGNED - KMO
DRAWN - BAB
CHECKED - SJK
DATE -

REVISED -
REVISED -
REVISED -
REVISED -



VILLAGE OF SWANSEA



DRAINAGE AND EROSION CONTROL
KINGSBURY DR

F.A.U. RTE. 9264
SECTION 21-00039-00-RS
COUNTY ST. CLAIR
TOTAL SHEETS 44
SHEET NO. 21
CONTRACT NO. 97855
ILLINOIS
FED. AID PROJECT

PLAN	SURVEYED	BY	DATE
	PLOTTED		
	ALIGNMENT CHECKED		
	STRUCTURE NOTATIONS CHNGD		
	NOTE BOOK NO.		

PROFILE	SURVEYED	BY	DATE
	PLOTTED		
	GRADES CHECKED		
	STRUCTURE NOTATIONS CHNGD		
	NOTE BOOK NO.		

MODEL: Default
FILE NAME: P:202020201329A4 CADD - DWG4.7 TranCADD Sheets201329A-st-Corralage PlnH403.dgn

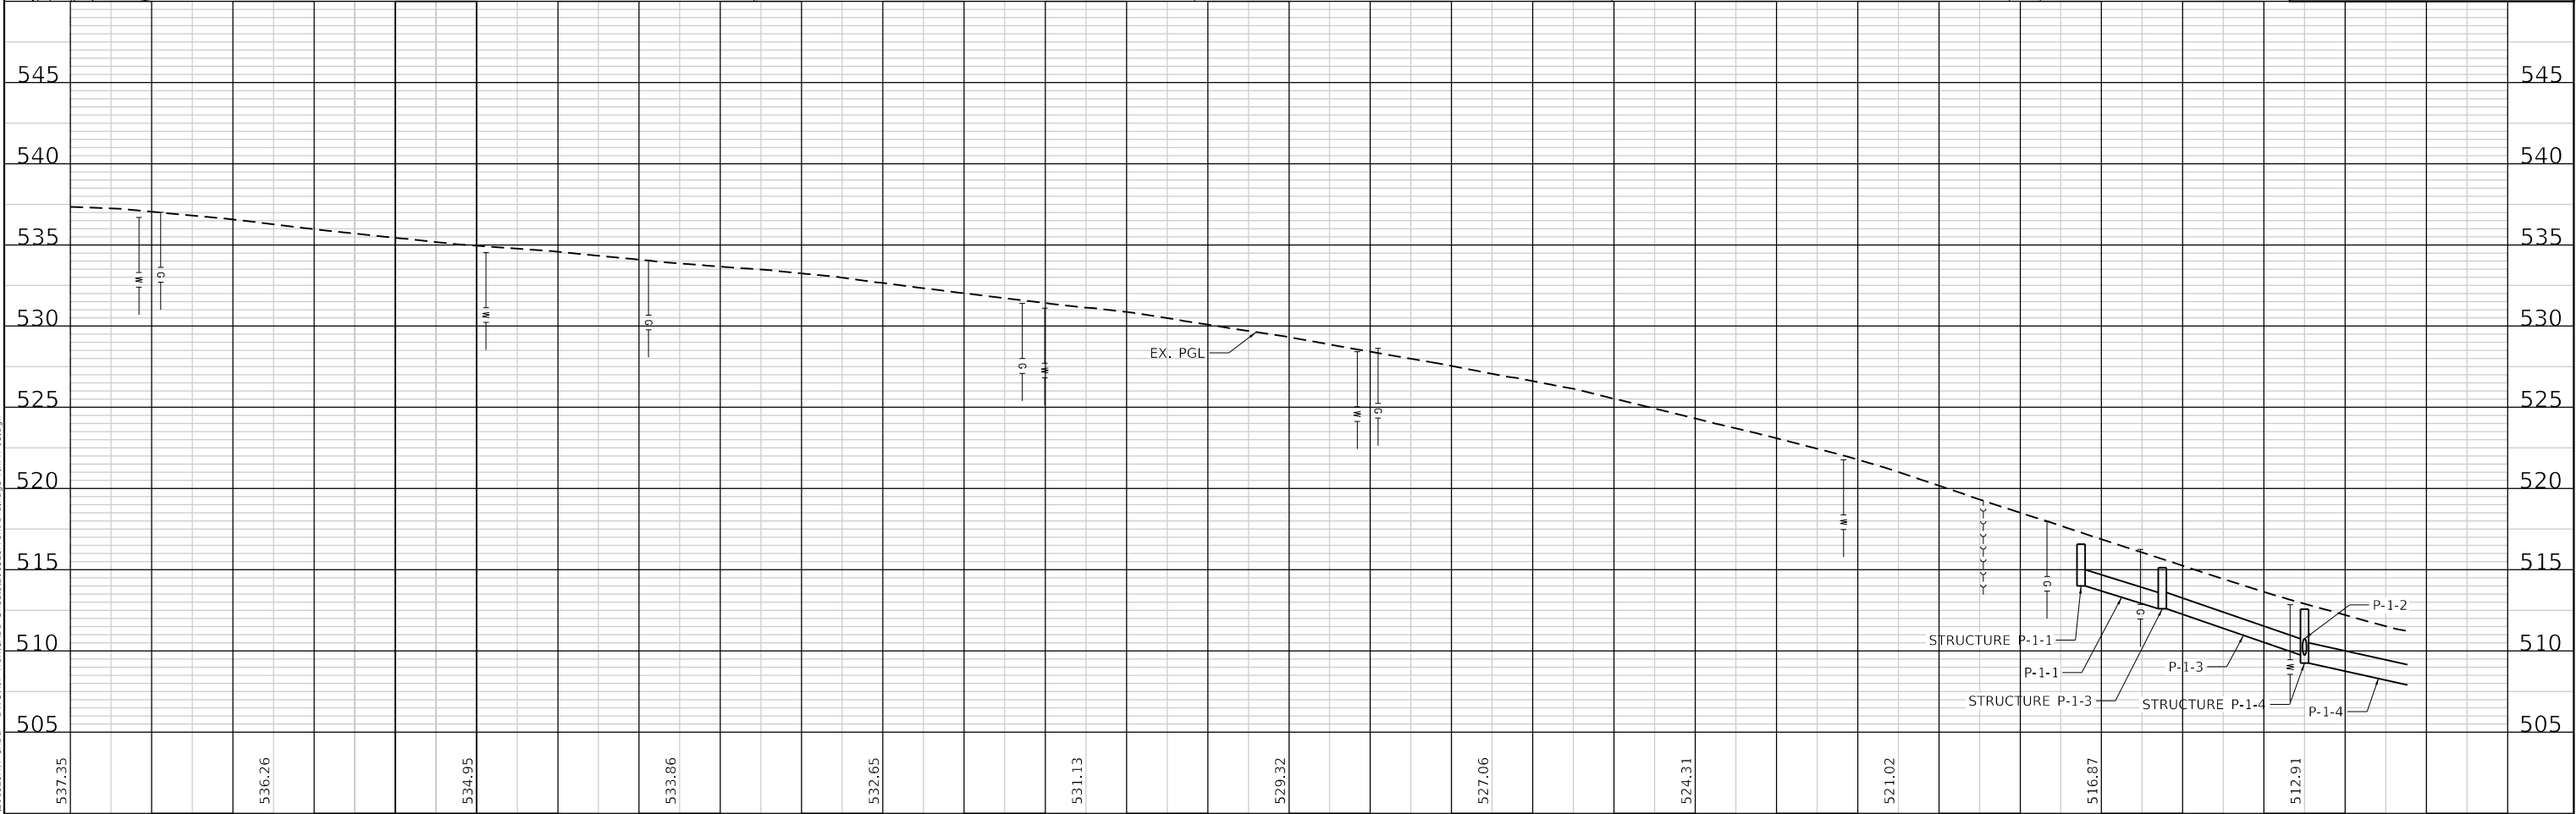
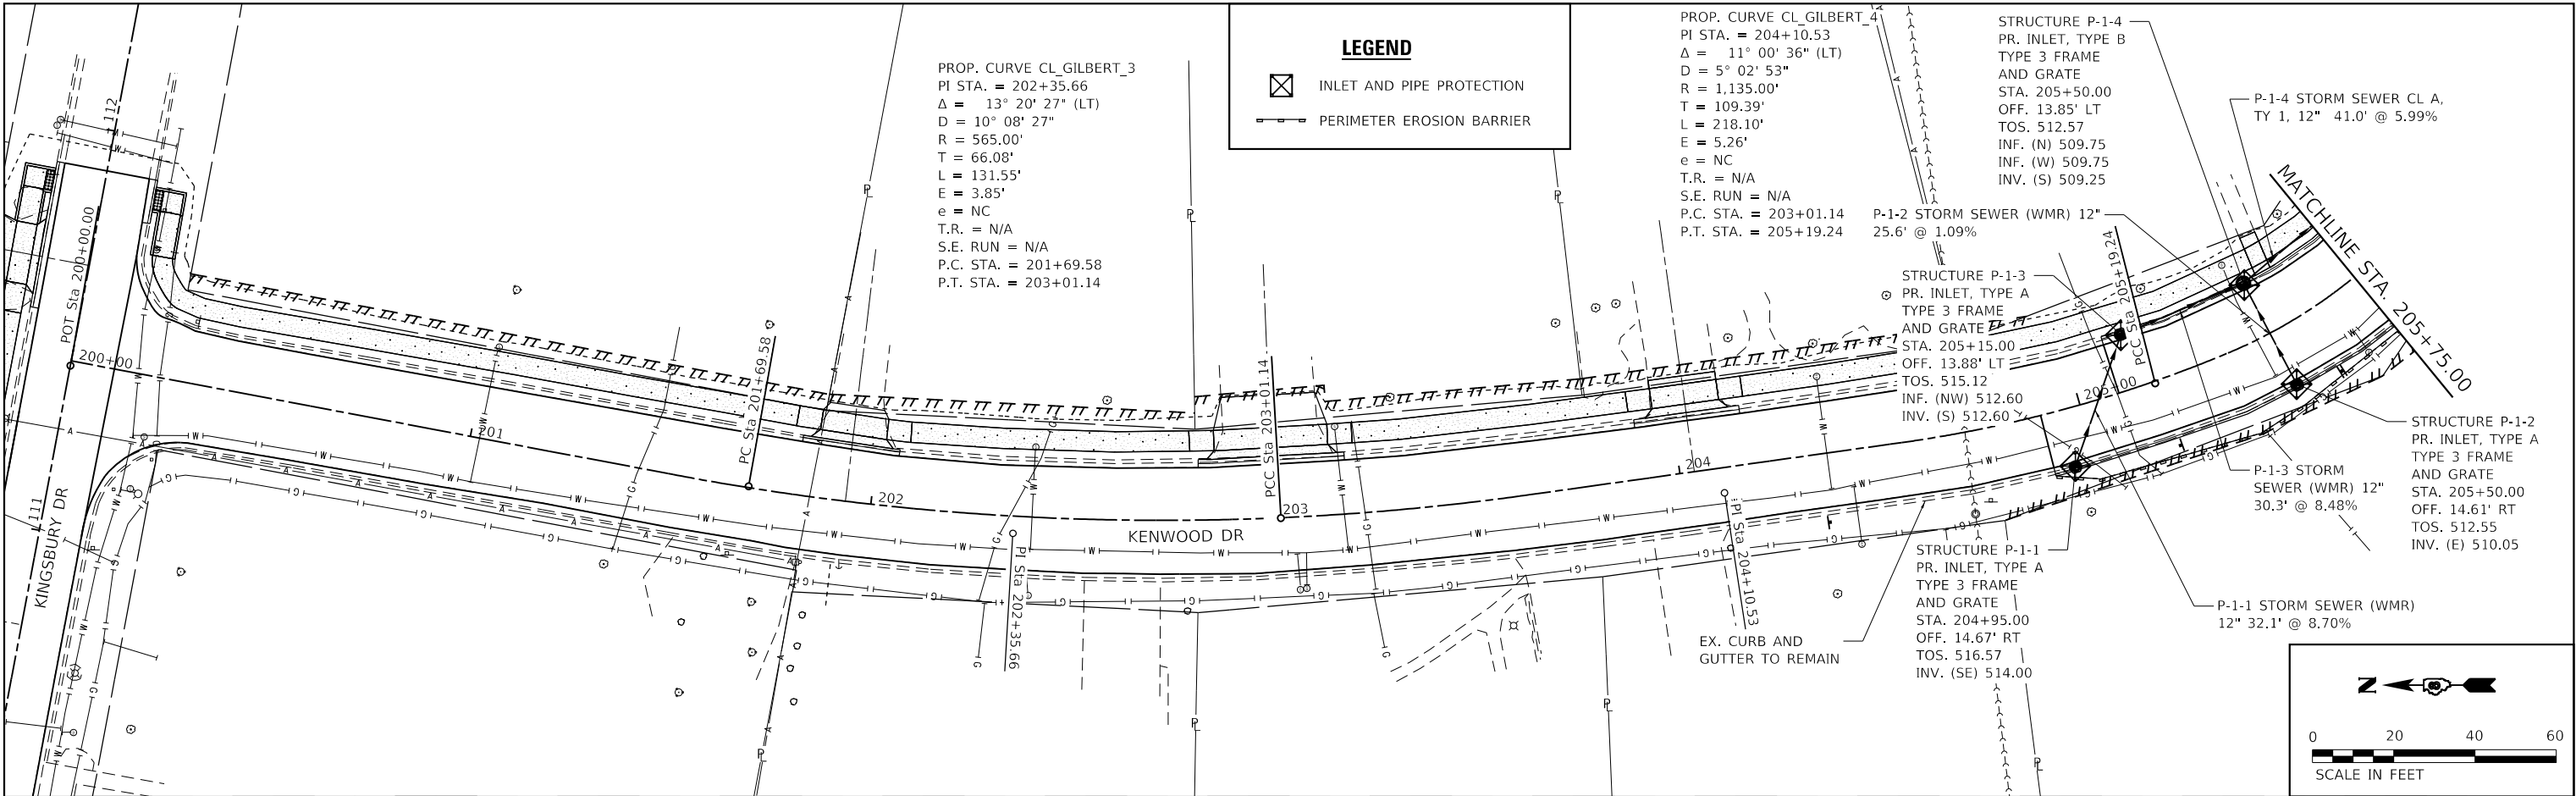


200+00		200+50		201+00		201+50		202+00		202+50		203+00		203+50		204+00		204+50		205+00		205+50	
 TWM, INC. www.TWM-INC.COM IL DESIGN FIRM LICENSE NO: 184-001220		USER NAME = kostermiller		DESIGNED - KMO		REVISED -		 VILLAGE OF SWANSEA		DRAINAGE PLAN AND PROFILE KENWOOD DR								F.A.U. RTE.	SECTION		COUNTY	TOTAL SHEETS	SHEET NO.
		PLOT SCALE = 40,0000 ' / in.		DRAWN - BAB		REVISED -												9264	21-00039-00-RS		ST. CLAIR	44	22
		PLOT DATE = 12/6/2024		CHECKED - SJK		REVISED -												CONTRACT NO. 97855					
		DATE -		REVISED -																			
		SCALE: 1"=20'		SHEET 3		OF 5 SHEETS		STA. 200+10.79		TO STA. 205+50.00				ILLINOIS		FED. AID PROJECT							

PLAN	SURVEYED	DATE
NO.	BY	
NOTE BOOK		
NO.		

PROFILE	SURVEYED	DATE
NO.	BY	
NOTE BOOK		
NO.		

MODEL: Default
FILE NAME: P:\2020\201329A4 CADD - DWG\4.7 TranCAD Sheets\201329A-st-C-Drainage Plan\4.dwg

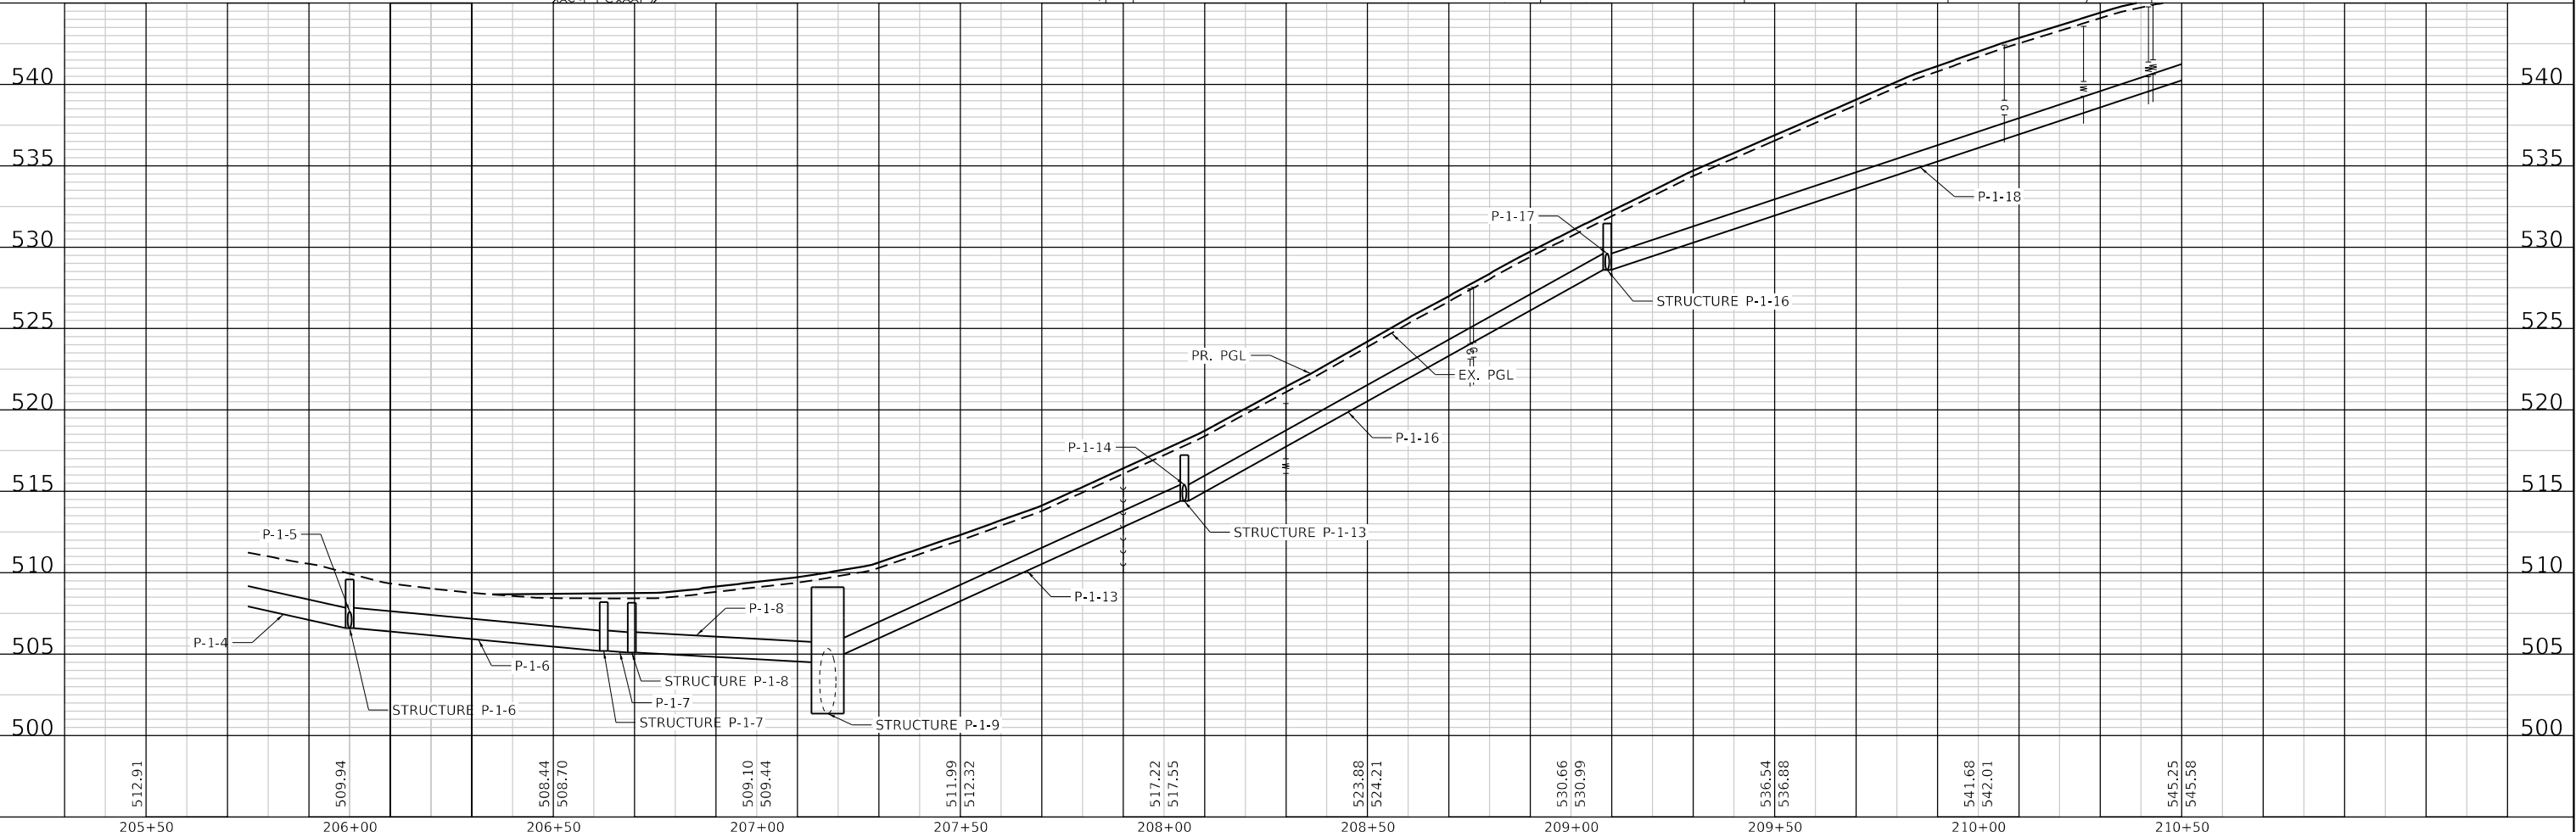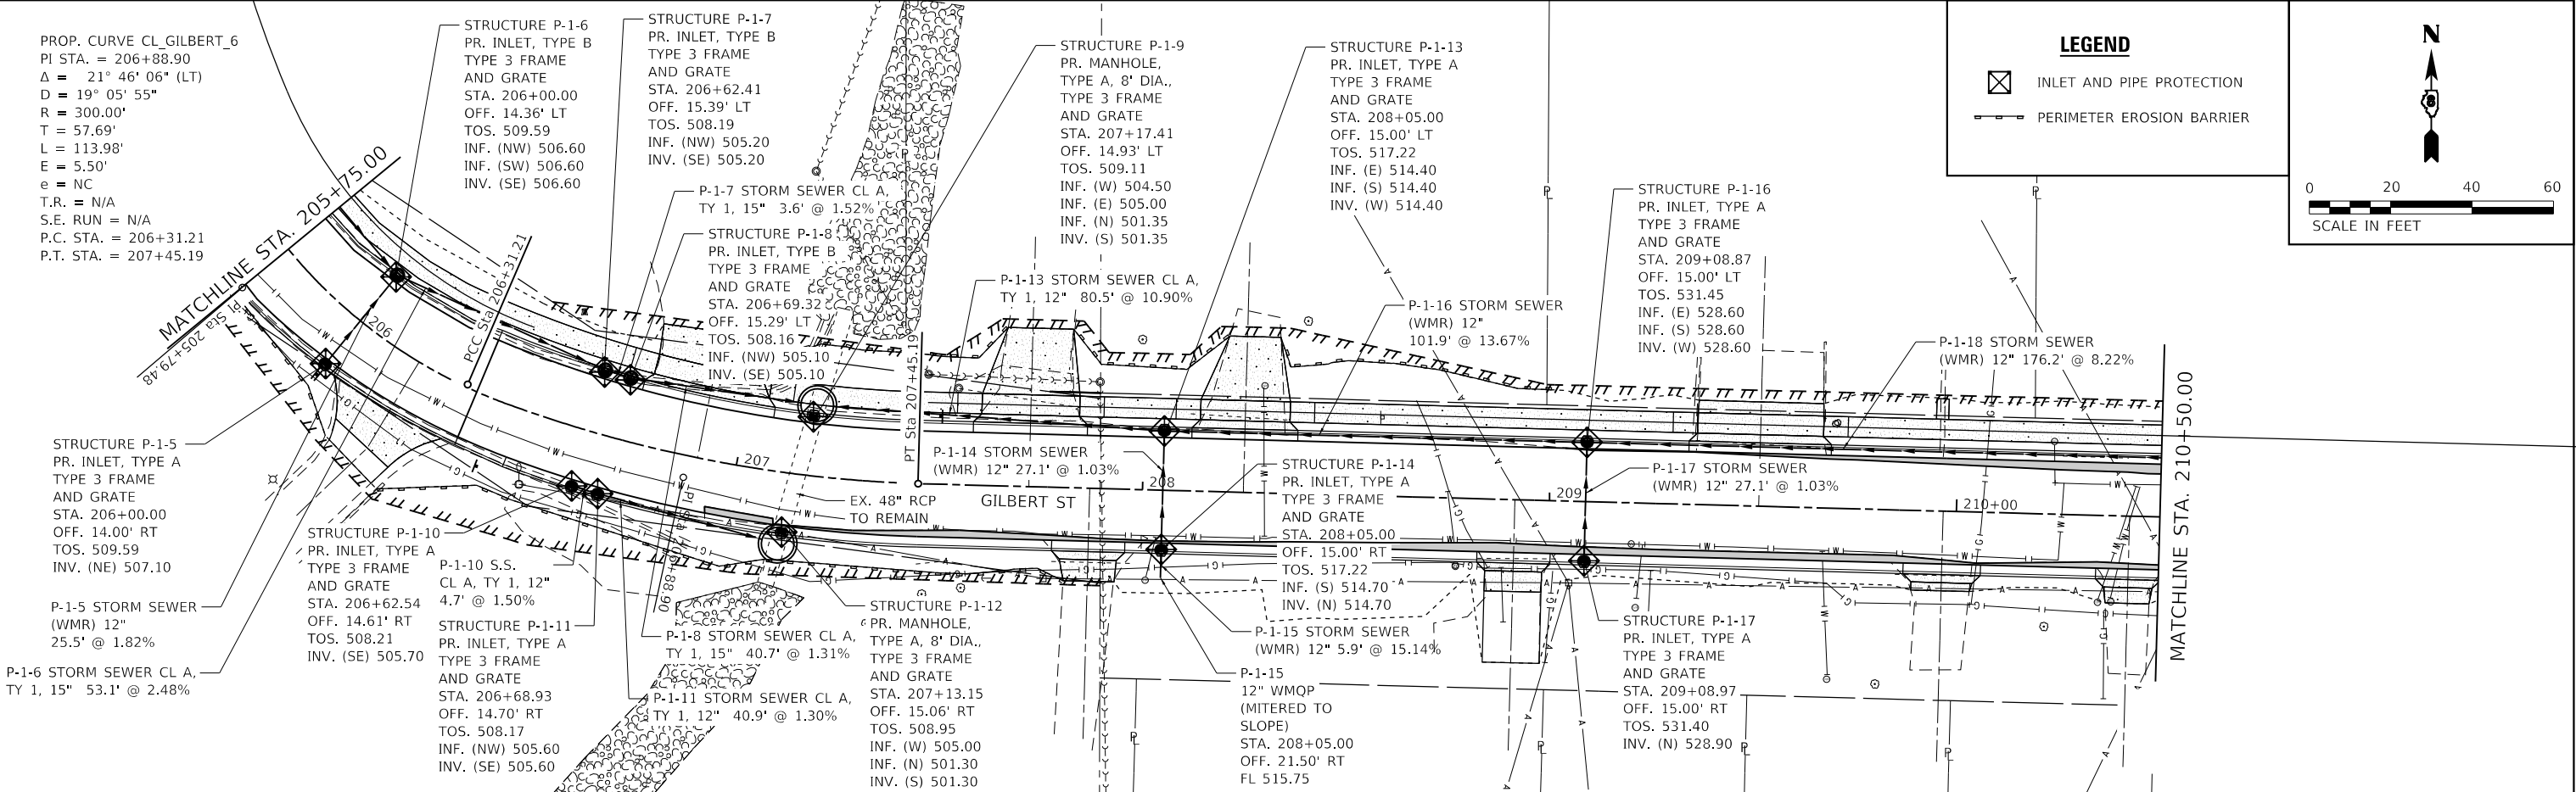

USER NAME = kostermiller
DESIGNED - KMO
DRAWN - BAB
CHECKED - SJK
DATE -
PLOT SCALE = 40,0000 ' / in.
PLOT DATE = 12/6/2024

REVIS
REVISE
REVISE
REVISE

REVIS
REVISE
REVISE
REVISE



VILLAGE OF SWANSEA

DRAINAGE PLAN AND PROFILE
KENWOOD DR / GILBERT ST
SCALE: 1"=20'
SHEET 4 OF 5 SHEETS
STA. 205+50.00 TO STA. 210+50.00

F.A.U. RTE.	SECTION	COUNTY	TOTAL SHEETS	SHEET NO.
9264	21-00039-00-RS	ST. CLAIR	44	23
CONTRACT NO. 97855				
ILLINOIS FED. AID PROJECT				

PROFILE	SURVEYED _____	BY _____	DATE _____
	PLOTTED _____		
	GRADES CHECKED _____		
	D.I.M. NOTED _____		
NOTE BOOK _____	STRUCTURE NOTATIONS CHKD _____		
NO. _____			



TWM
ENGINEERING
&
GEOSPATIAL SERVICES



USER NAME	= kostermiller
PLOT SCALE	= 40.0000 ' / in.
PLOT DATE	= 12/6/2024

REVISED	-
REVISED	-
REVISED	-
REVISED	-



SCALE: 1"=20'	SHEET 5	OF 5	SHEETS	STA. 210+50.00	TO STA. 214+64.44
---------------	---------	------	--------	----------------	-------------------

F.A.U. RTE.	SECTION	COUNTY	TOTAL SHEETS	SHEET NO.
9264	21-00039-00-RS	ST. CLAIR	44	24
		CONTRACT NO. 97855		
ILLINOIS		FED. AID PROJECT		

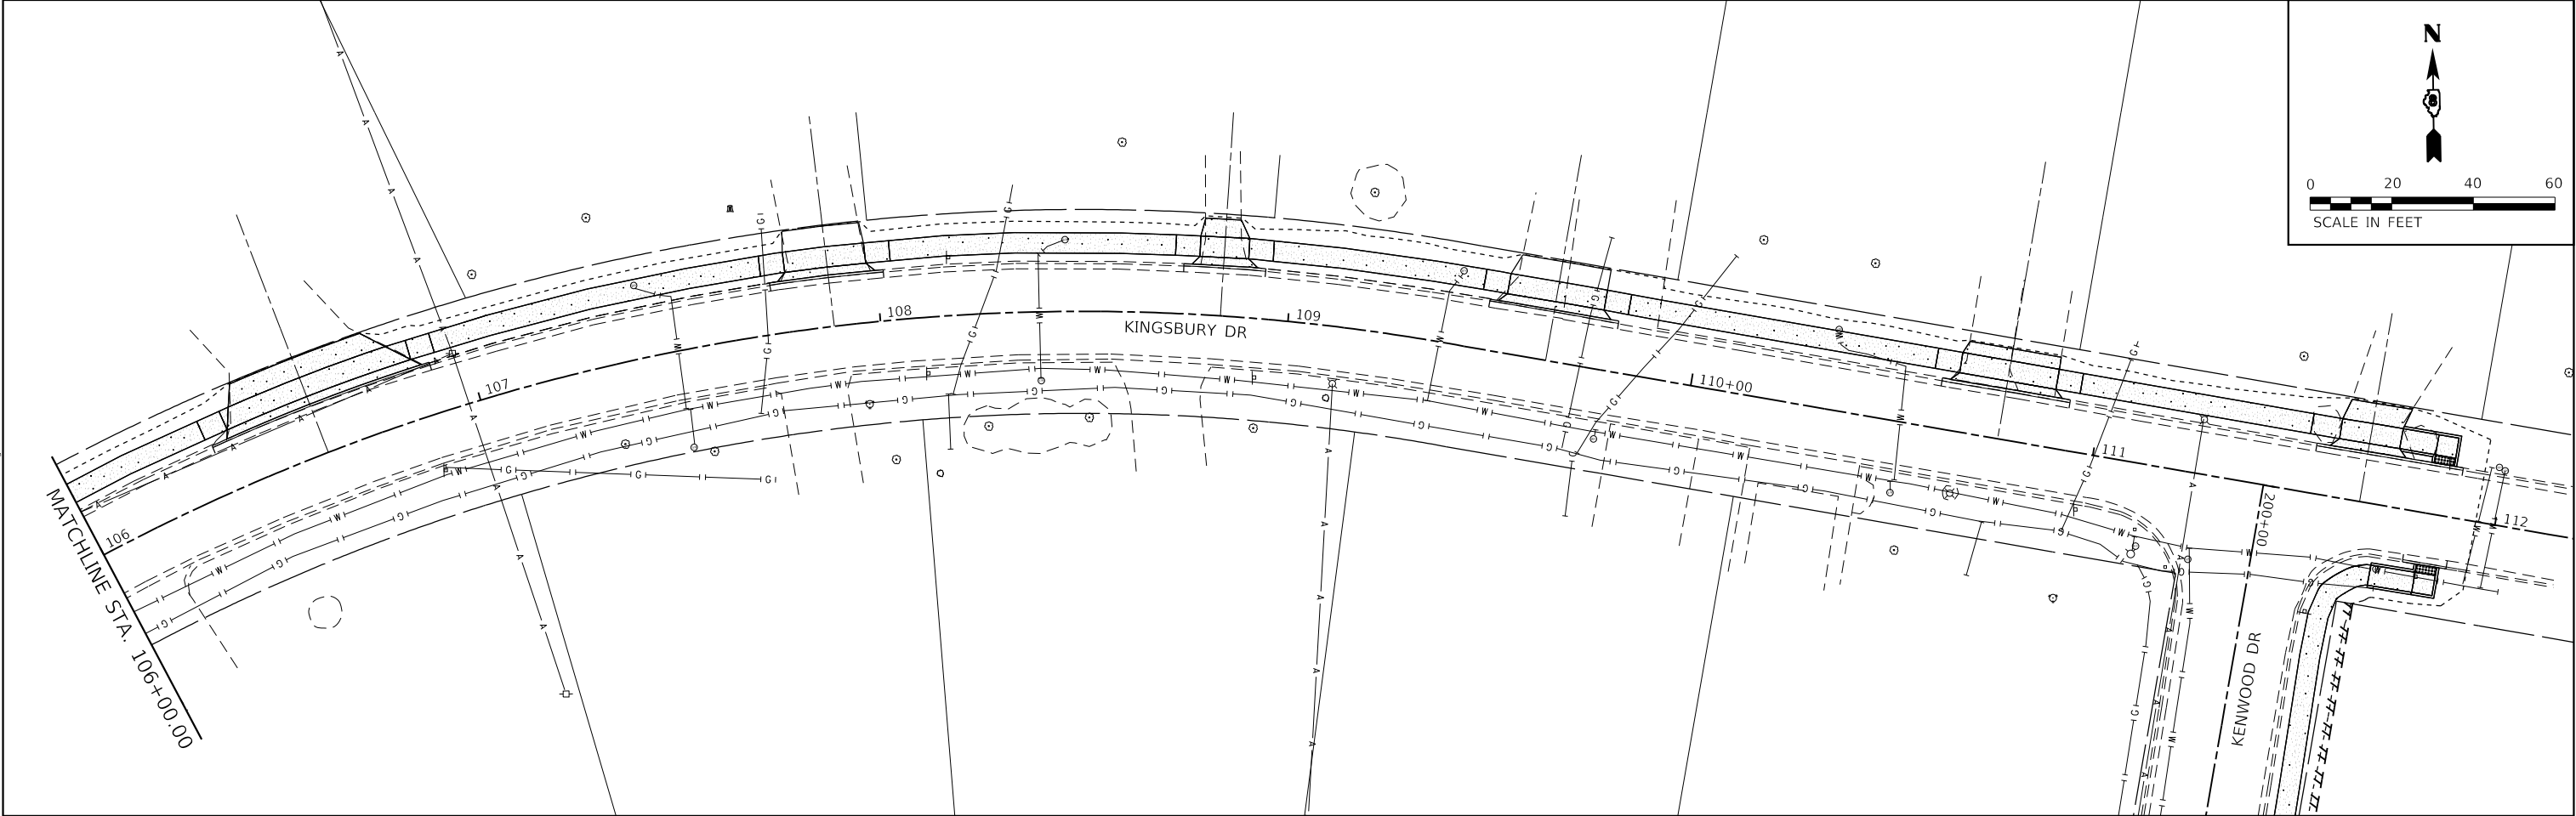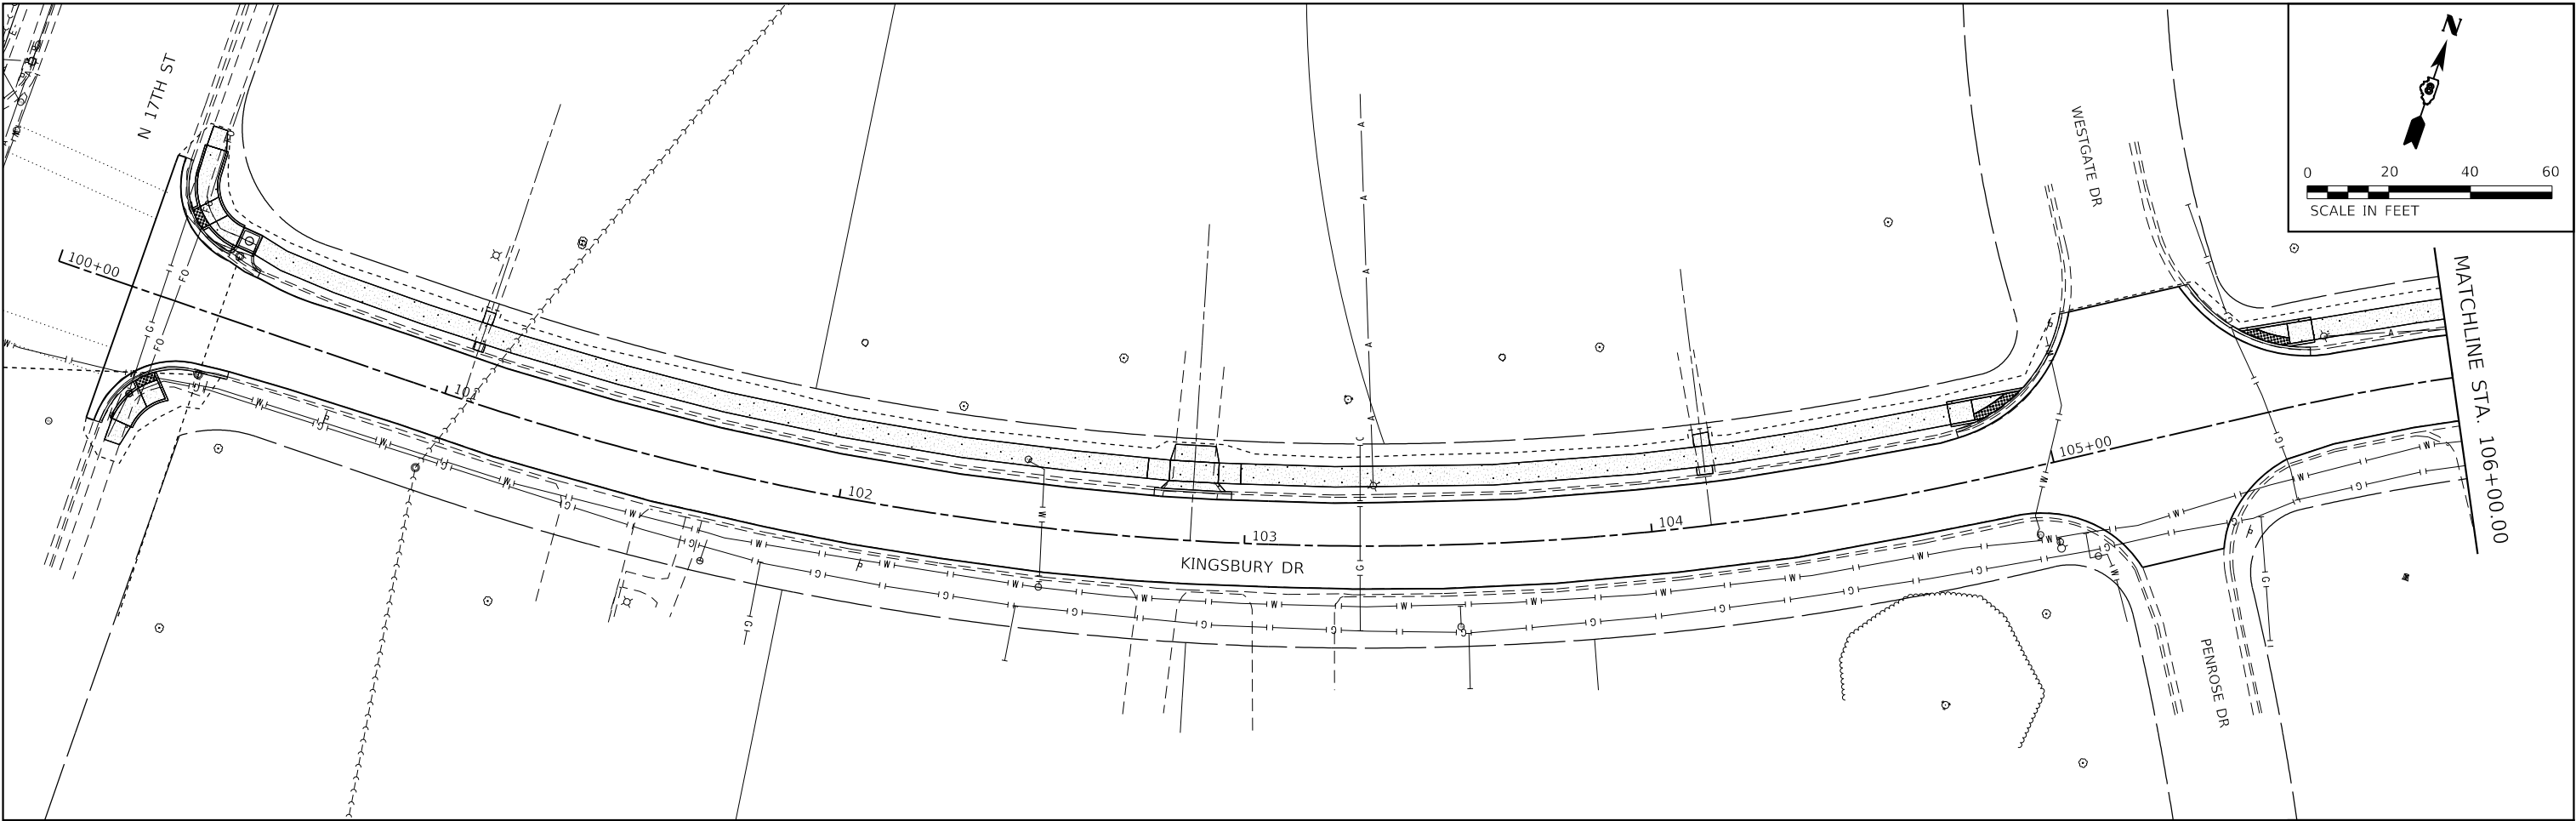

MODEL Default
FILE NAME: I:\2020\201329A4 CADD - DWG\4.7 TranCADD Streets\201329A-RS-ROW-01.dgn



TWM, INC.
WWW.TWM-INC.COM
ILL. DESIGN FIRM
LICENSE NO:
184-001220

USER NAME	= kostermiller
DESIGNED	- KMO
DRAWN	- BAB
CHECKED	- SJK
DATE	-
PLOT SCALE	= 40,0000 ' / in.
PLOT DATE	= 12/6/2024

DESIGNED	- KMO
DRAWN	- BAB
CHECKED	- SJK
DATE	-

REVISED	-
REVISED	-
REVISED	-
REVISED	-





**VILLAGE OF SWANSEA
IMPROVEMENTS**



**ROW PLAN
KINGSBURY DRIVE**

SCALE: 1"=20' SHEET 1 OF 3 SHEETS STA. 100+19.02 TO STA. 111+90.00

F.A.U. RTE.	SECTION	COUNTY	TOTAL SHEETS	SHEET NO.
9264	21-00039-00-RS	ST. CLAIR	44	25
CONTRACT NO. 97855				
ILLINOIS FED. AID PROJECT				

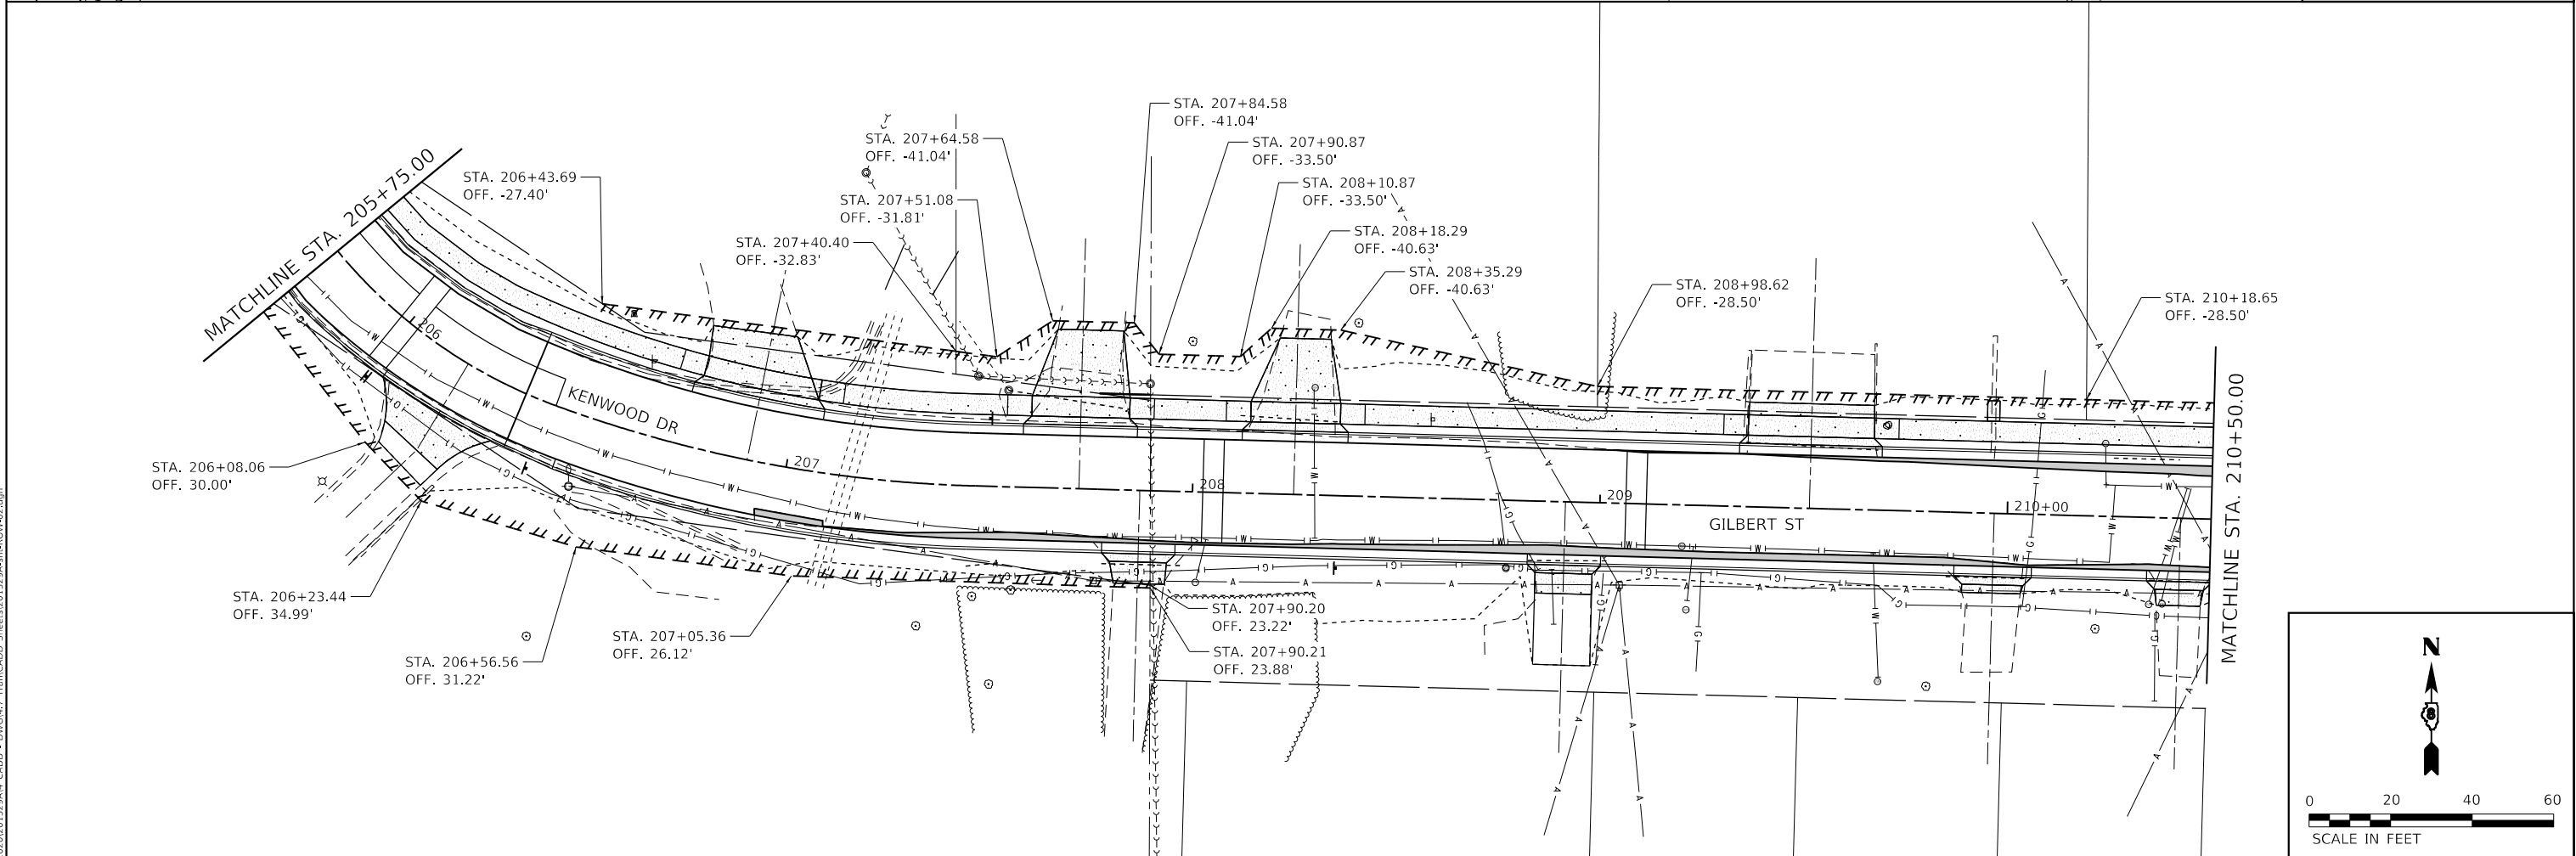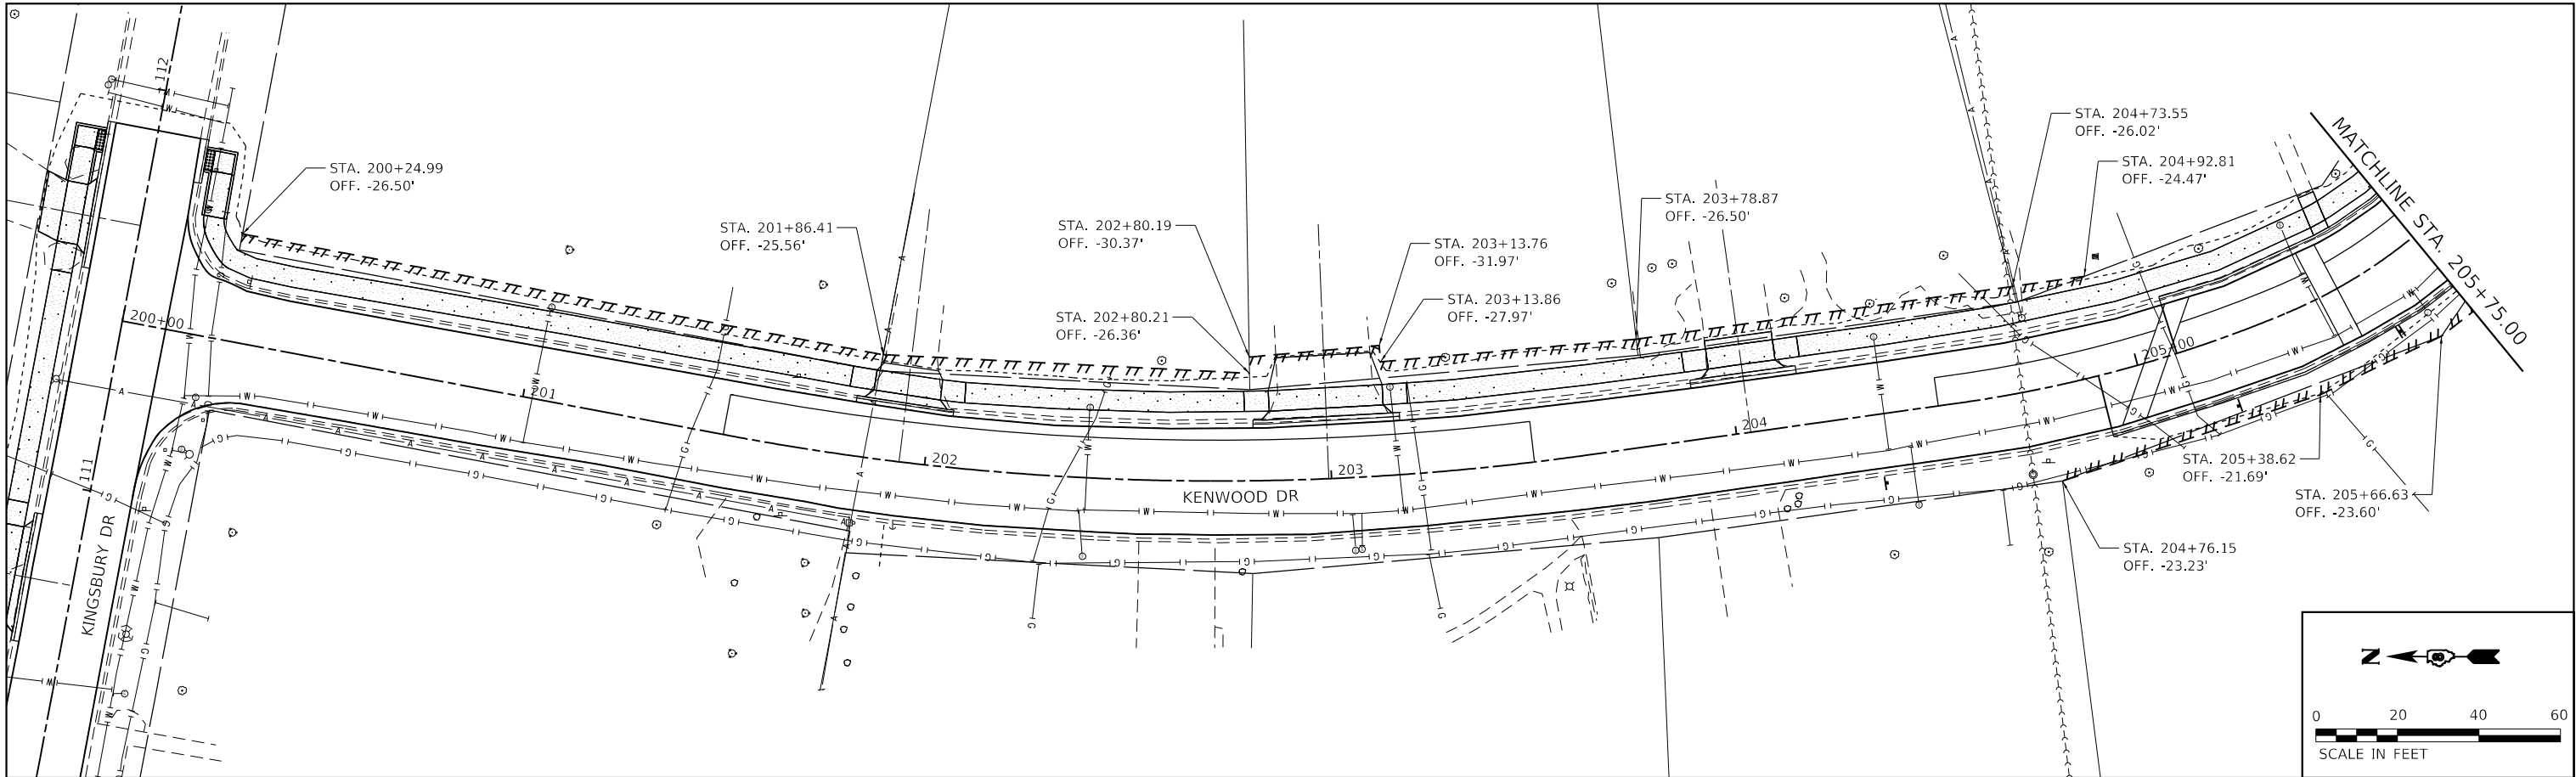

 TWM, INC. www.twm-inc.com IL DESIGN FIRM LICENSE NO: 184-001220	USER NAME = kostermiller		DESIGNED - KMO	REVISED -		VILLAGE OF SWANSEA IMPROVEMENTS	ROW PLAN KENWOOD DRIVE/GILBERT STREET	SCALE: 1"=20'	SHEET 2 OF 3 SHEETS	STA. 200+10.79 TO STA. 210+50.00	F.A.U. RTE. 9264	SECTION	COUNTY	TOTAL SHEETS	SHEET NO.
	DRAWN - BAB		REVIS	REVISED -								21-00039-00-RS	ST. CLAIR	44	26
	PLOT SCALE = 40,0000 ' / in.		CHECKED - SJK	REVISED -								CONTRACT NO. 97855			
	PLOT DATE = 12/6/2024		DATE -	REVISED -								ILLINOIS FED. AID PROJECT			

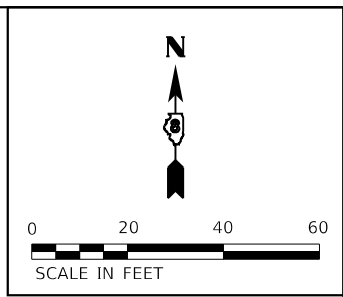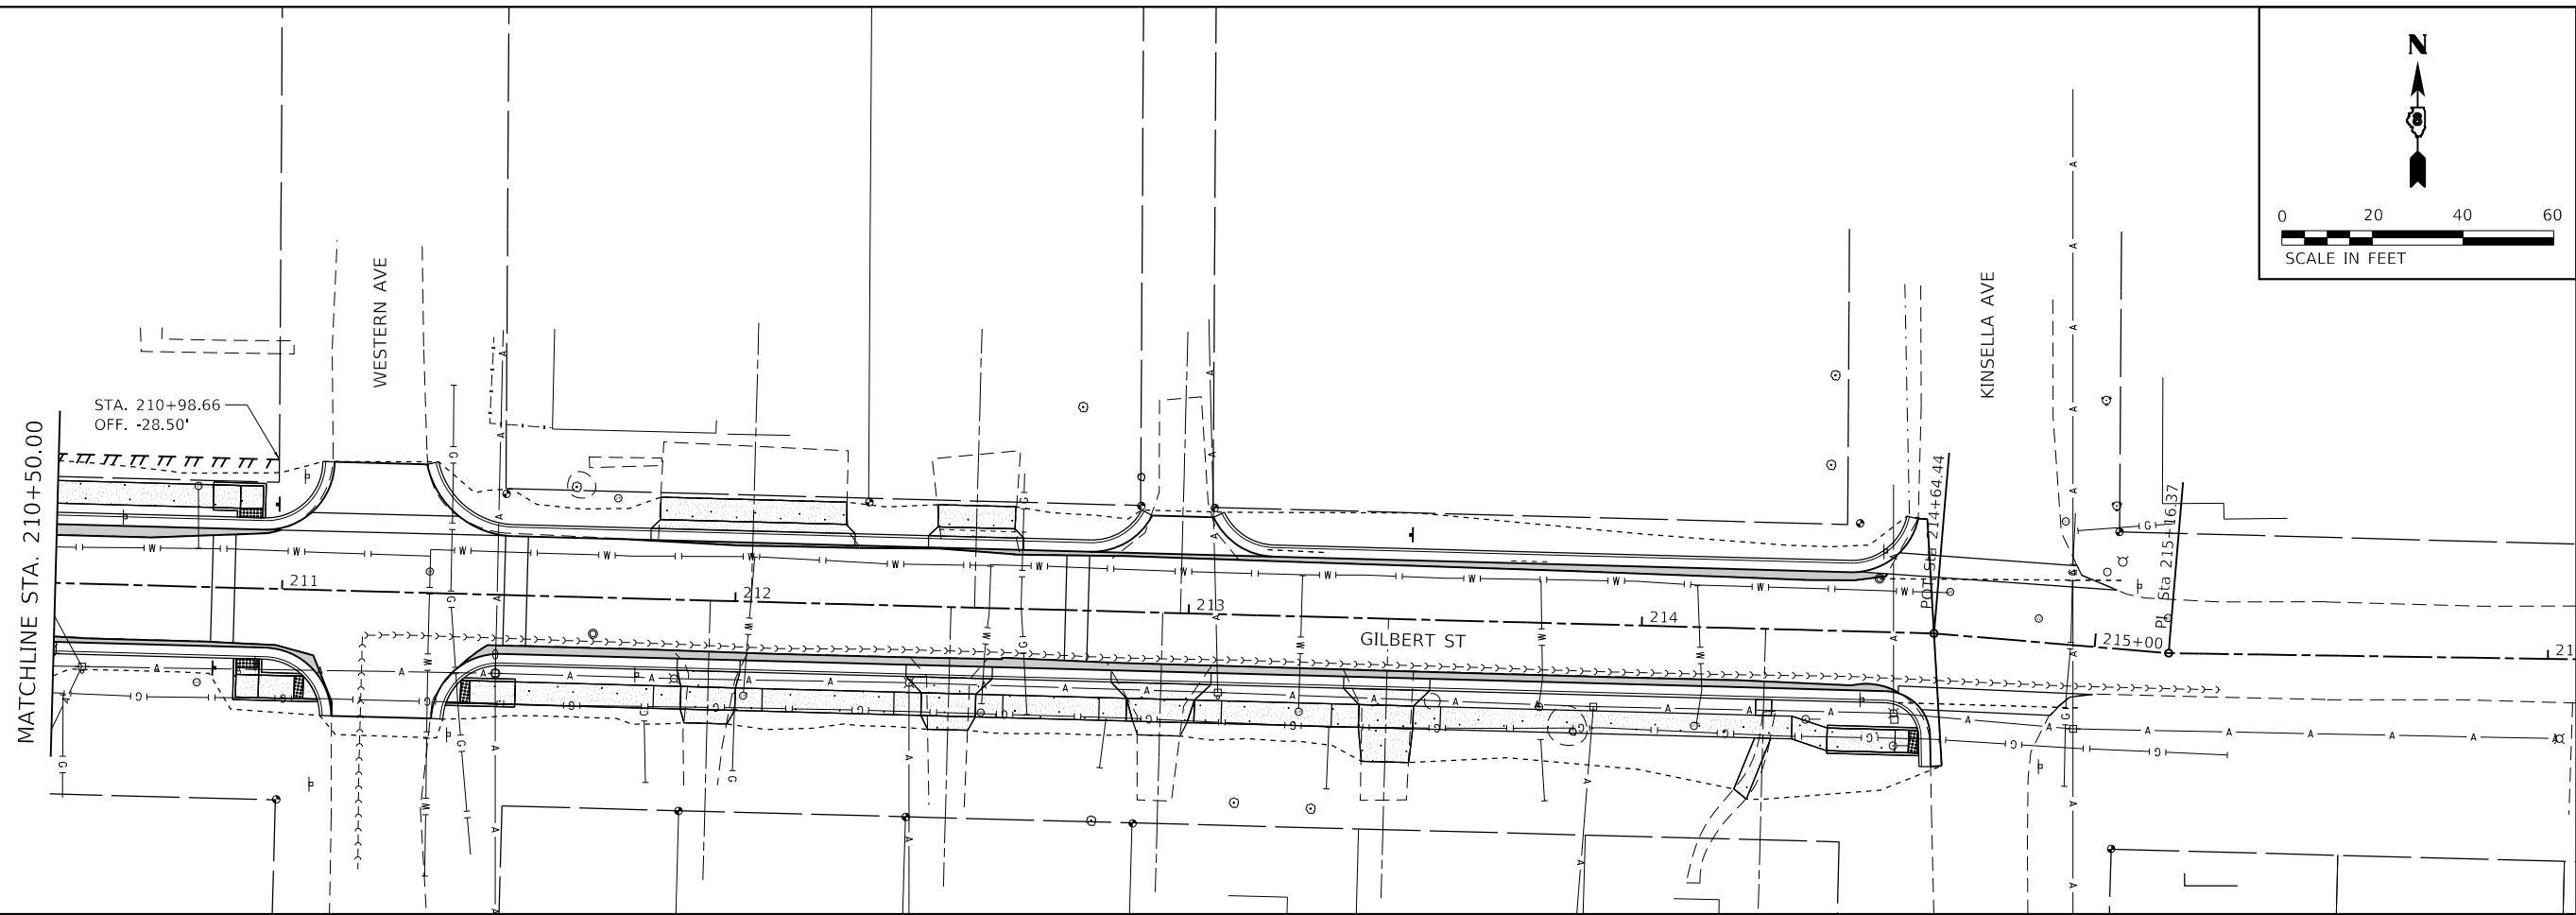

MODEL Default
FILE NAME: I:\2020\201329A4 CADD - DWG\4.7 TranCADD Sheets\201329A-RT-ROW-03.dgn



TWM, INC.
WWW.TWM-INC.COM

IL DESIGN FIRM
LICENSE NO:
184-001220





USER NAME	= kostermiller	DESIGNED -	KMO	REVISED -	
DRAWN -	BAB	REVISED -			
PLOT SCALE	= 40,0000 ' / in.	CHECKED -	SJK	REVISED -	
PLOT DATE	= 12/6/2024	DATE -		REVISED -	




**VILLAGE OF SWANSEA
IMPROVEMENTS**

ROW PLAN GILBERT STREET			
SCALE: 1"=20'	SHEET 3	OF 3 SHEETS	STA. 210+50.00 TO STA. 214+64.44


F.A.U. RTE.	SECTION	COUNTY	TOTAL SHEETS	SHEET NO.
9264	21-00039-00-RS	ST. CLAIR	44	27
CONTRACT NO. 97855				
		ILLINOIS	FED. AID PROJECT	

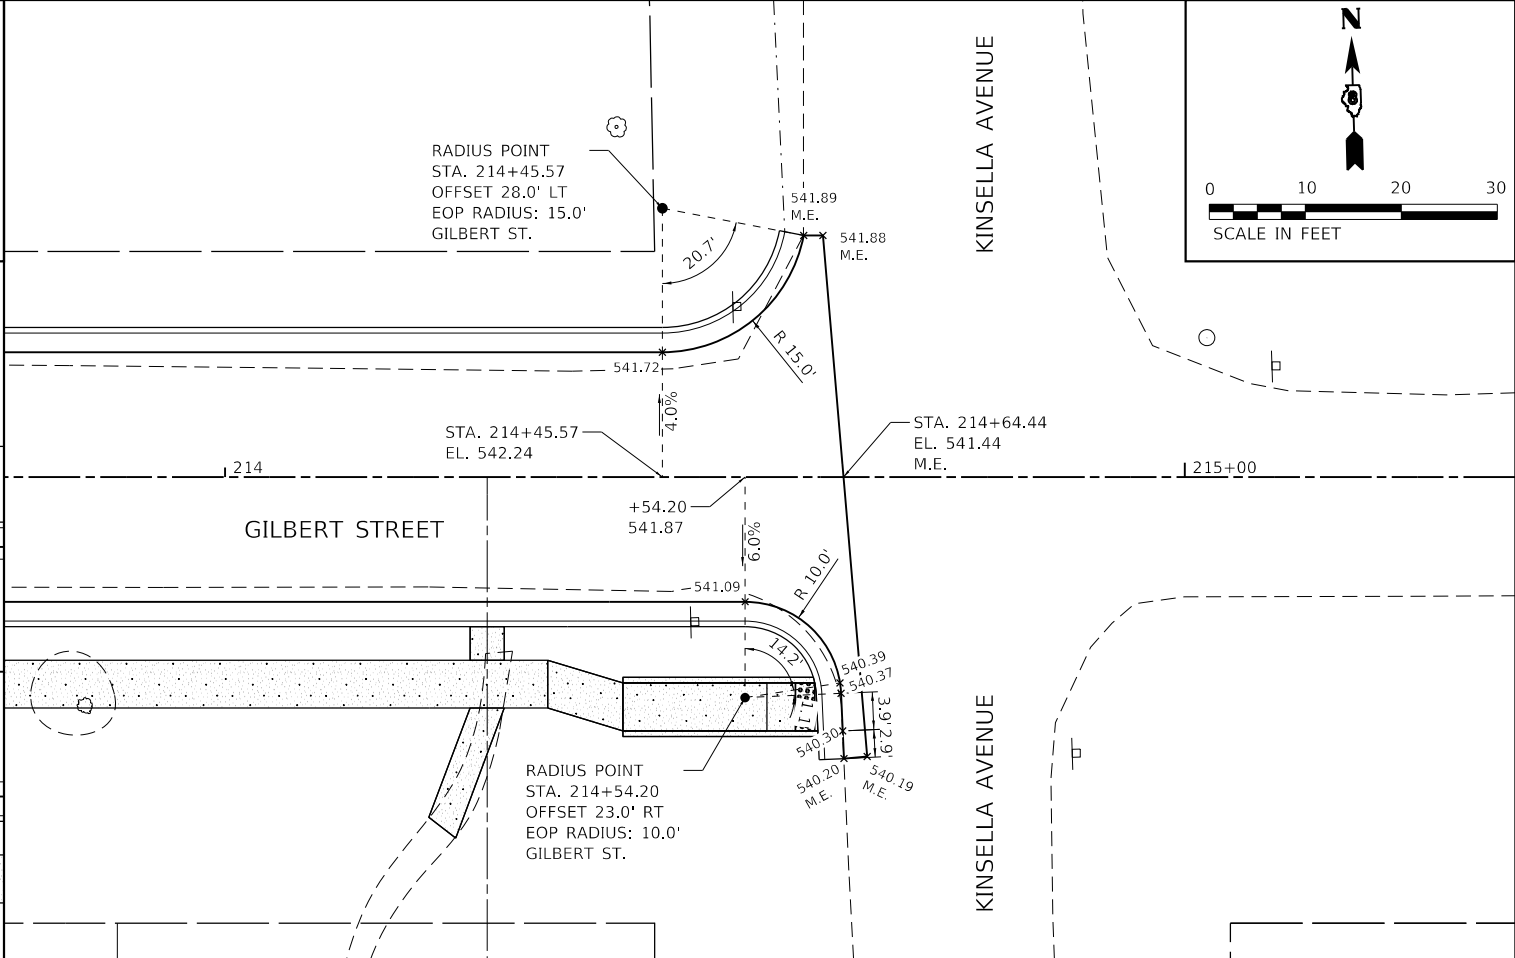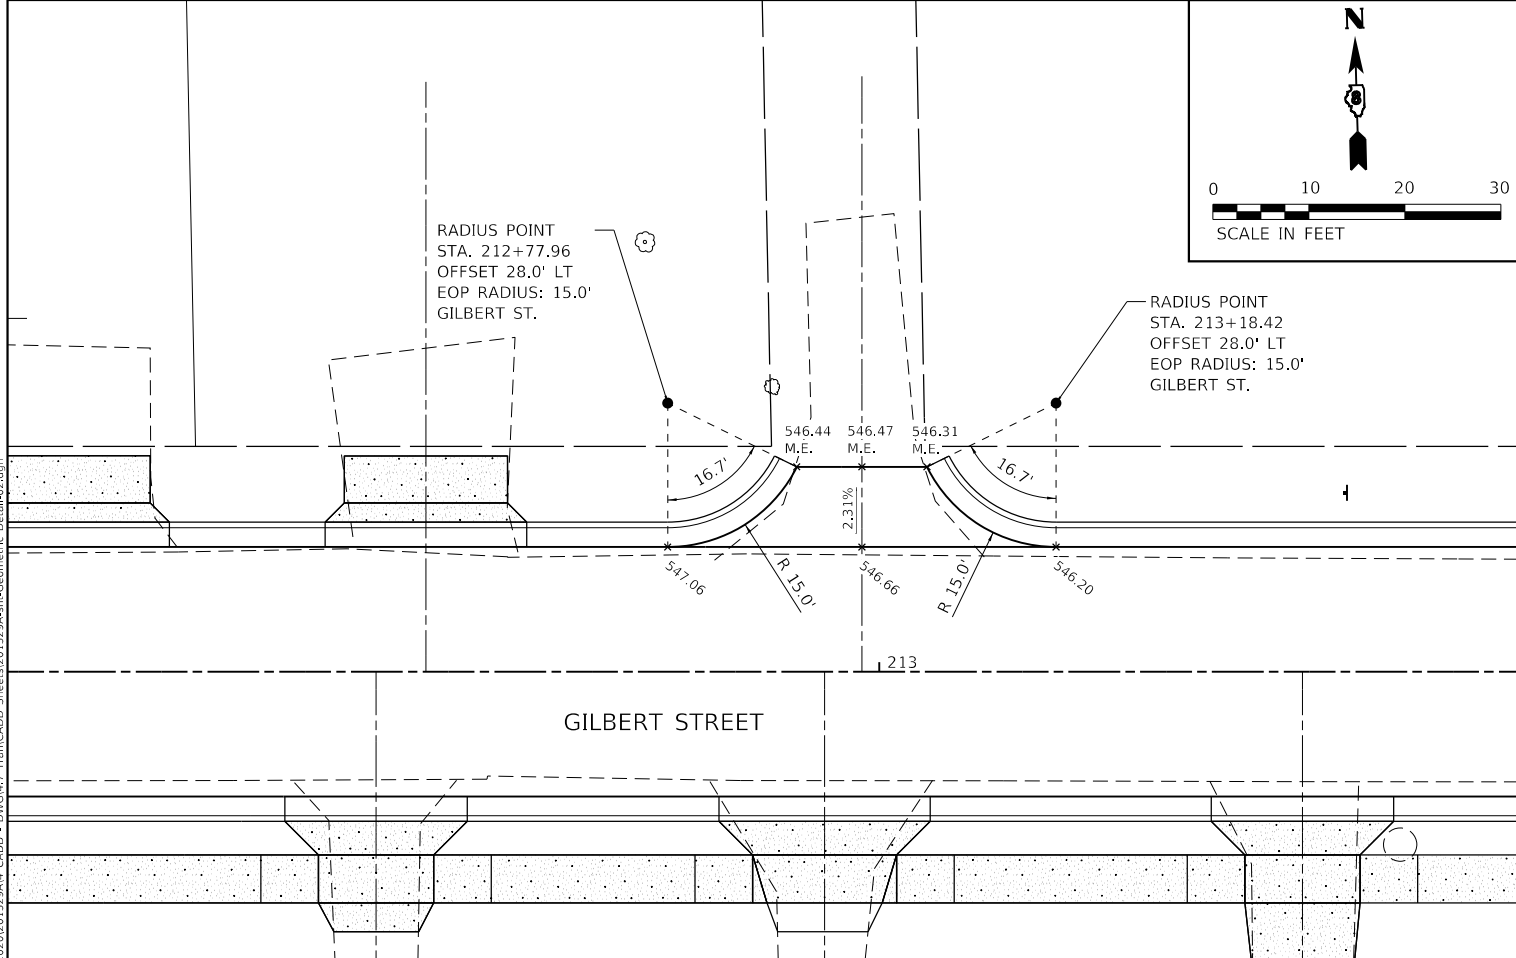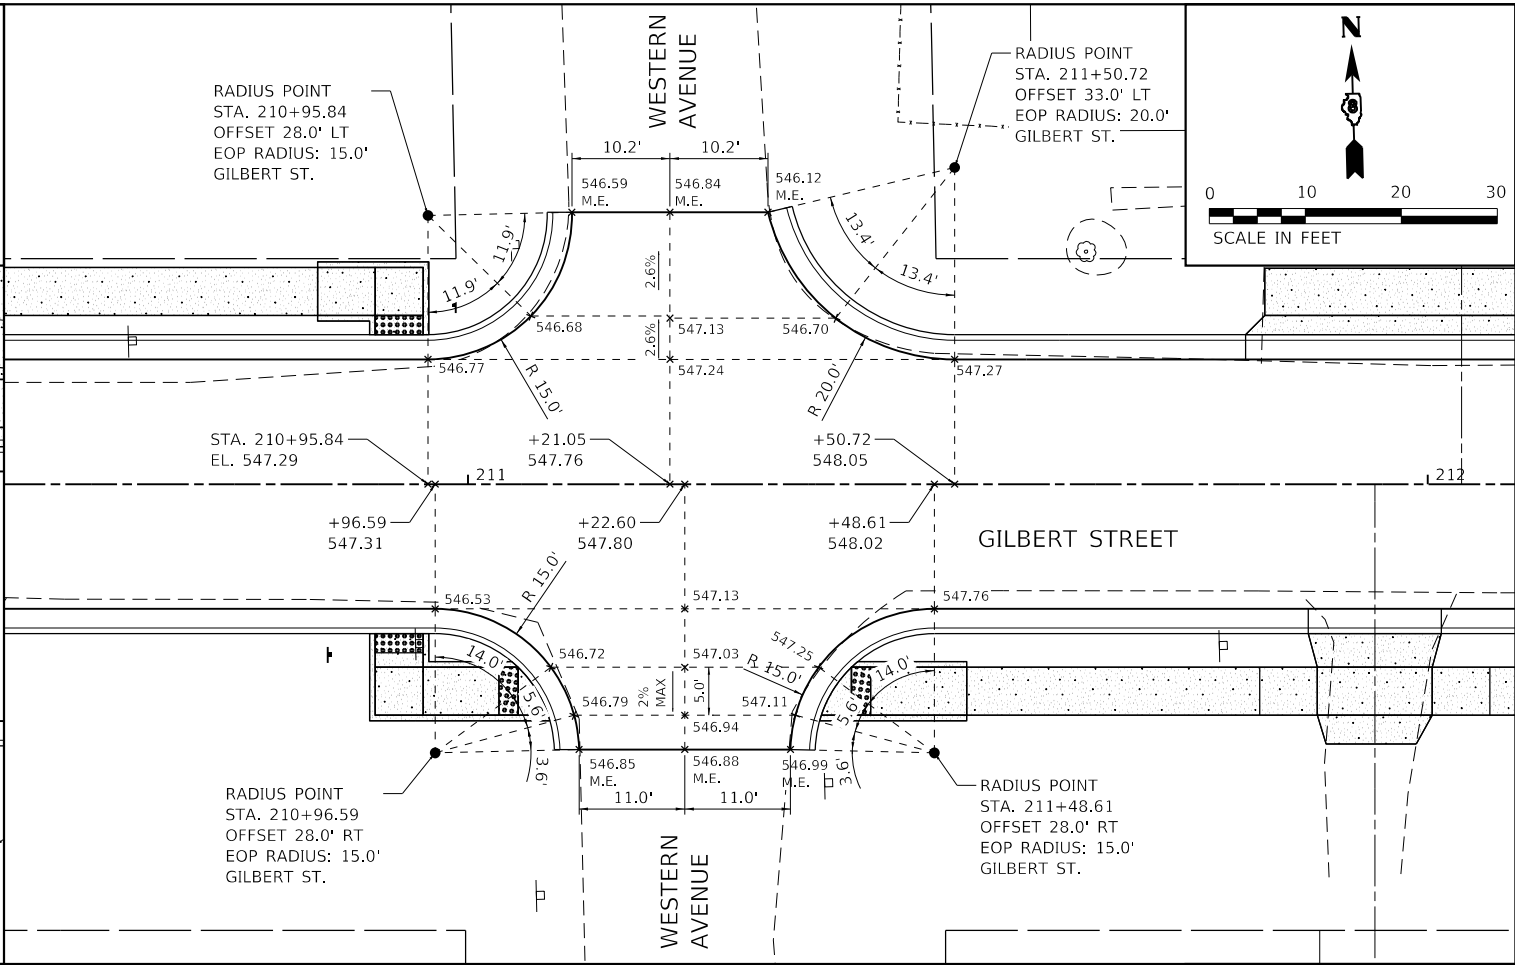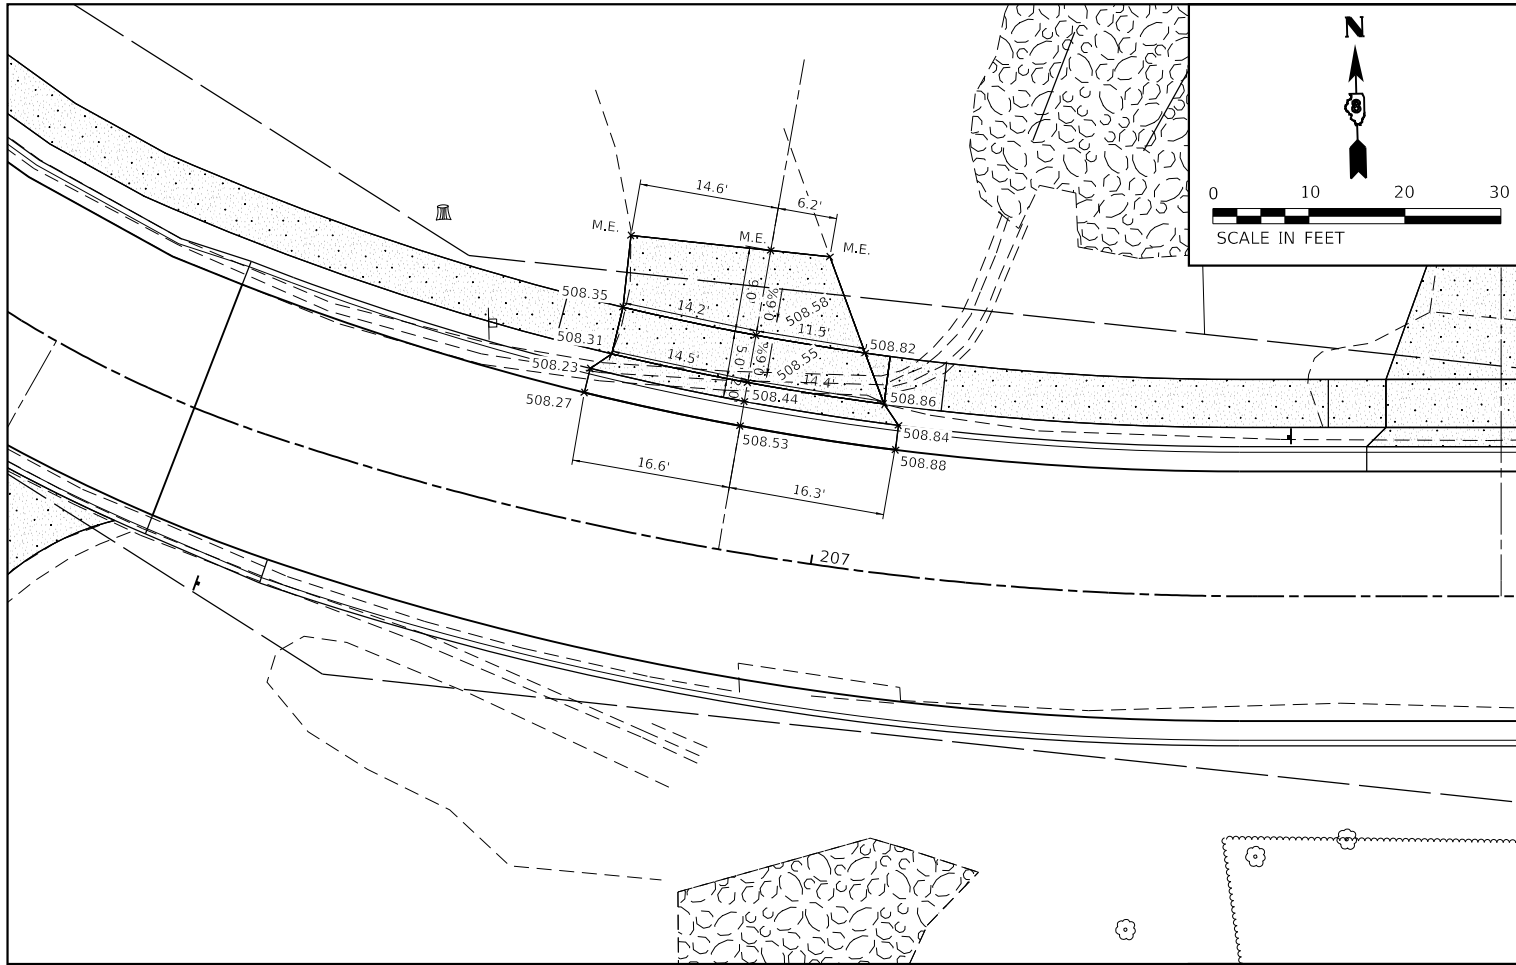


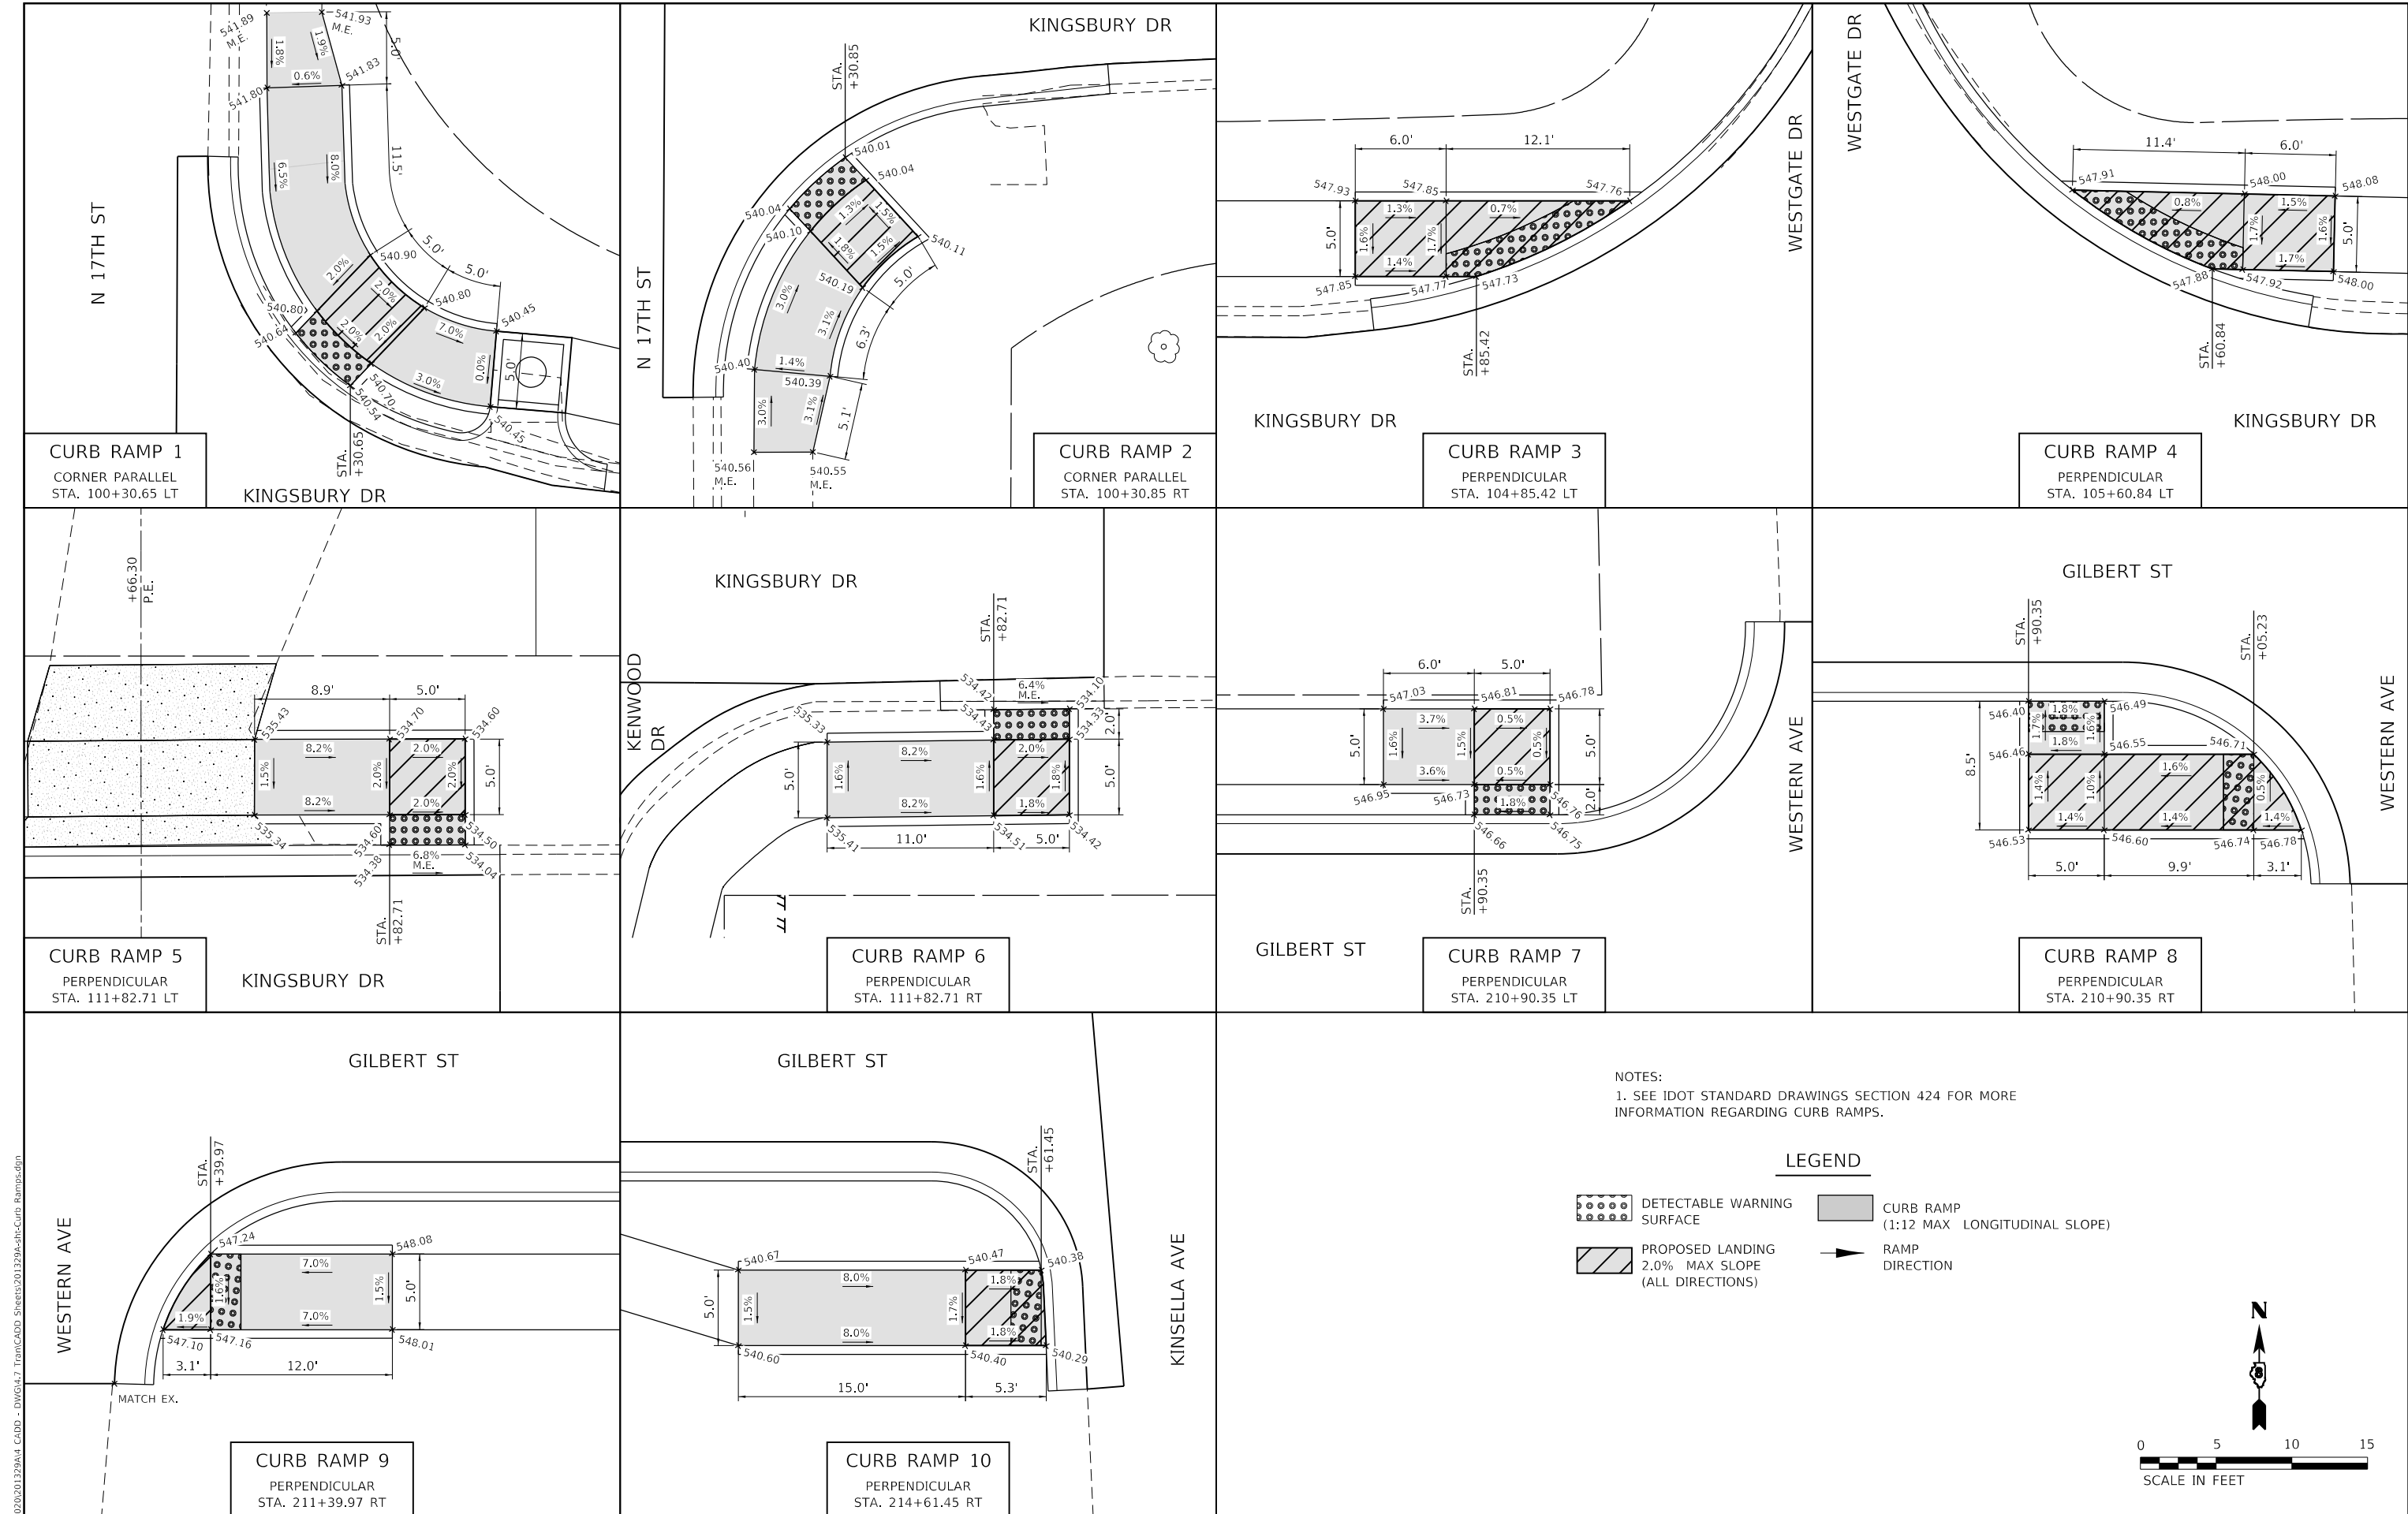


NOTES:
1. SEE IDOT STANDARD DRAWINGS SECTION 424 FOR MORE INFORMATION REGARDING CURB RAMPs.

- LEGEND**
- DETECTABLE WARNING SURFACE
 - PROPOSED LANDING 2.0% MAX SLOPE (ALL DIRECTIONS)
 - CURB RAMP (1:12 MAX LONGITUDINAL SLOPE)
 - RAMP DIRECTION

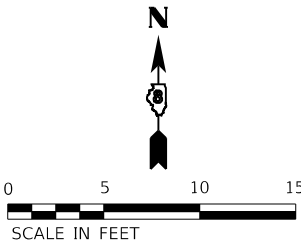

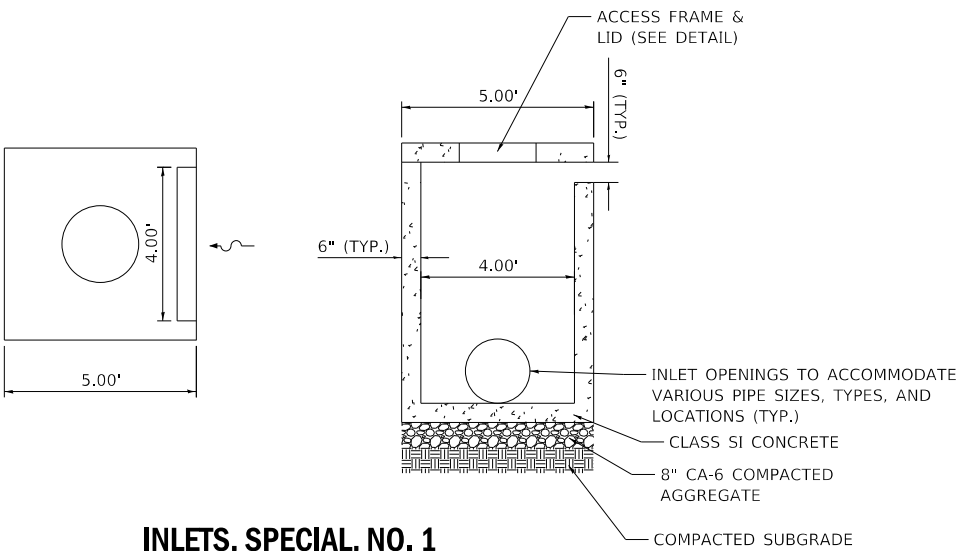


INLETS, SPECIAL, NO. 1
OPEN THROAT INLET WITH 1 OPENING

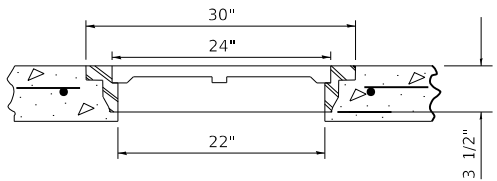


ACCESS FRAME AND LID

NOTES:


1. WHEN SIDEWALK IS ADJACENT TO INLETS, SPECIAL, THE CONTRACTOR SHALL PLACE AND COMPACT ADDITIONAL AGGREGATE AROUND INLET TO PREVENT DIFFERENTIAL SETTLEMENT.

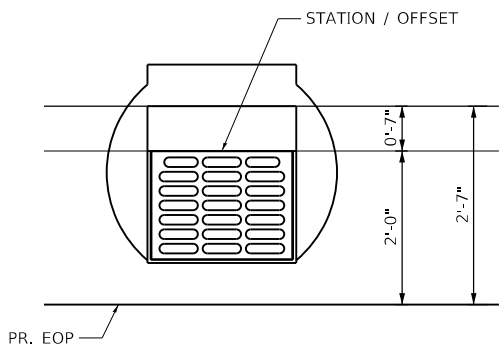


TYPE 3 FRAME AND GRATE
TOS = AT GUTTER FLOW LINE

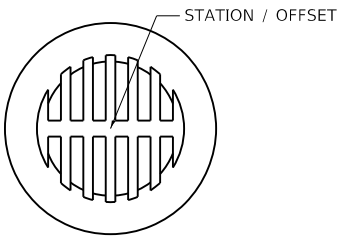

TYPE 8 GRATE
TOS = AT GRATE FLOW LINE

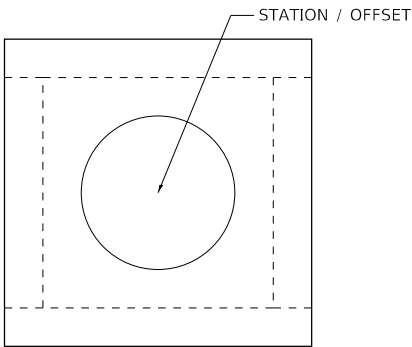

INLETS, SPECIAL
TOS = AT CENTER OF LID

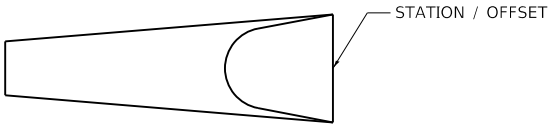

**PRECAST REINFORCED CONCRETE
FLARED END SECTION**

DRAINAGE CALLOUTS

MODEL: Default
FILE: \\twm\12\2020\201329A4_CADD - DWG\4.7 TranCADD Sheets\201329A-4ht-Miscellaneous Detail.dgn



TWM, INC.
WWW.TWM-INC.COM
IL DESIGN FIRM
LICENSE NO:
184-001220

USER NAME	= kostermiller
DESIGNED	- KMO
DRAWN	- BAB
CHECKED	- SJK
DATE	-
PLOT SCALE	= 40,0000 ' / in.
PLOT DATE	= 12/5/2024

REVISED	-
REVISED	-
REVISED	-
REVISED	-



**VILLAGE OF SWANSEA
IMPROVEMENTS**

**MISCELLANEOUS DETAILS
INLETS, SPECIAL AND DRAINAGE CALLOUTS**


SCALE: N.T.S.	SHEET 1	OF 1	SHEETS	STA.	TO STA.
---------------	---------	------	--------	------	---------

F.A.U. RTE.	SECTION	COUNTY	TOTAL SHEETS	SHEET NO.
9264	21-00039-00-RS	ST. CLAIR	44	31
CONTRACT NO. 97855				
ILLINOIS FED. AID PROJECT				

FINAL	SURVEYED	DATE
SURVEY	PLOTTED	BY
NOTE BOOK	TEMPLATE	
NO.	AREAS CHECKED	

ORIGINAL	SURVEYED	DATE
SURVEY	PLOTTED	BY
NOTE BOOK	TEMPLATE	
NO.	AREAS CHECKED	

MODEL: Default
FILE NAME: P:\2020\201329M4_CADD - DWG\47_TamCAD S\res201329M4-SR-C&S&C-Altogether.dgn

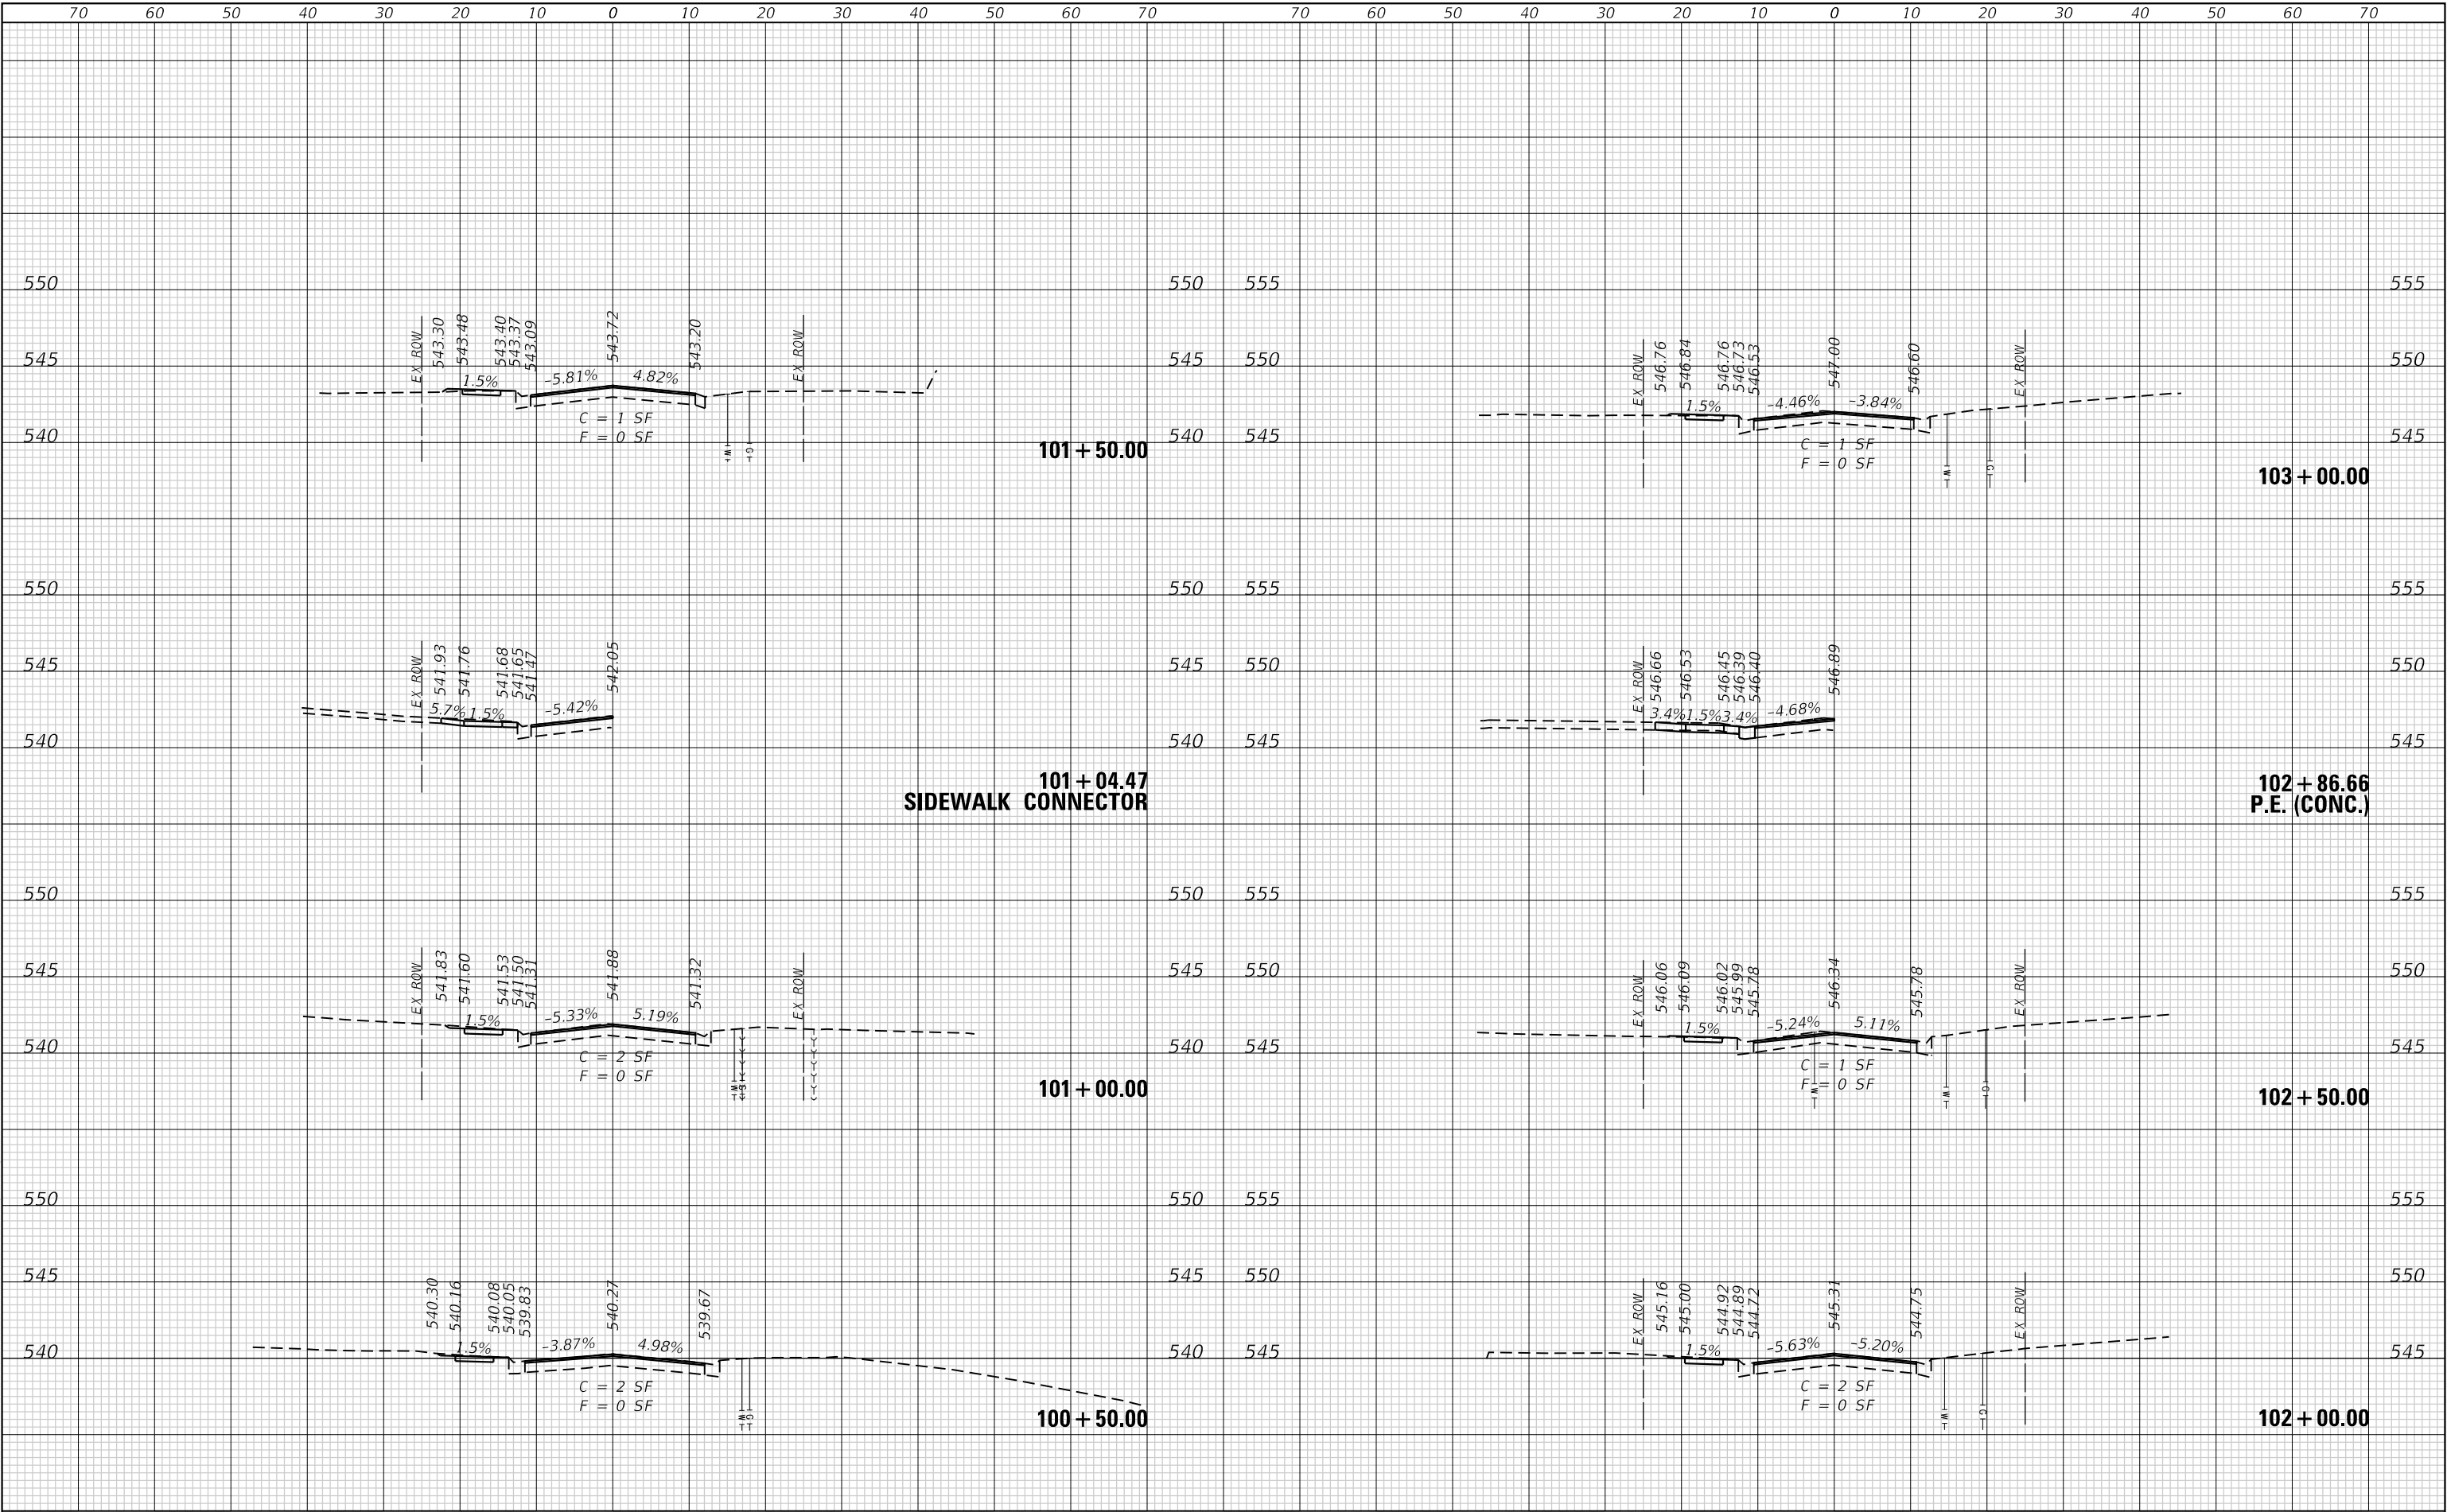

TWM, INC.
www.twm-inc.com

IL DESIGN FIRM
LICENSE NO: 184-001220

USER NAME = kostermiller
DESIGNED - KMO
DRAWN - BAB
PLOT SCALE = 20.0000 ' / in.
PLOT DATE = 12/6/2024

REVISD -
REVISD -
REVISD -
REVISD -
DATE -



CROSS SECTIONS KINGSBURY DRIVE


SCALE: 1"=5' SHEET 1 OF 5 SHEETS STA. 100+50.00 TO STA. 103+00.00

F.A.I. RTE.	SECTION	COUNTY	TOTAL SHEETS	SHEET NO.
9264	21-00039-00-RS	ST CLAIR	44	32
CONTRACT NO. 97855				
ILLINOIS FED. AID PROJECT				

FINAL	SURVEYED	DATE
SURVEY	BY	
NOTE BOOK		
NO.		

ORIGINAL	SURVEYED	DATE
SURVEY	BY	
NOTE BOOK		
NO.		

MODEL: Default
FILE NAME: P:\2020\201329M4_CADD - DWG\4-7_Twp\CAUD_S\res201329M4-SR-C&S&C-Alongbury.dgn

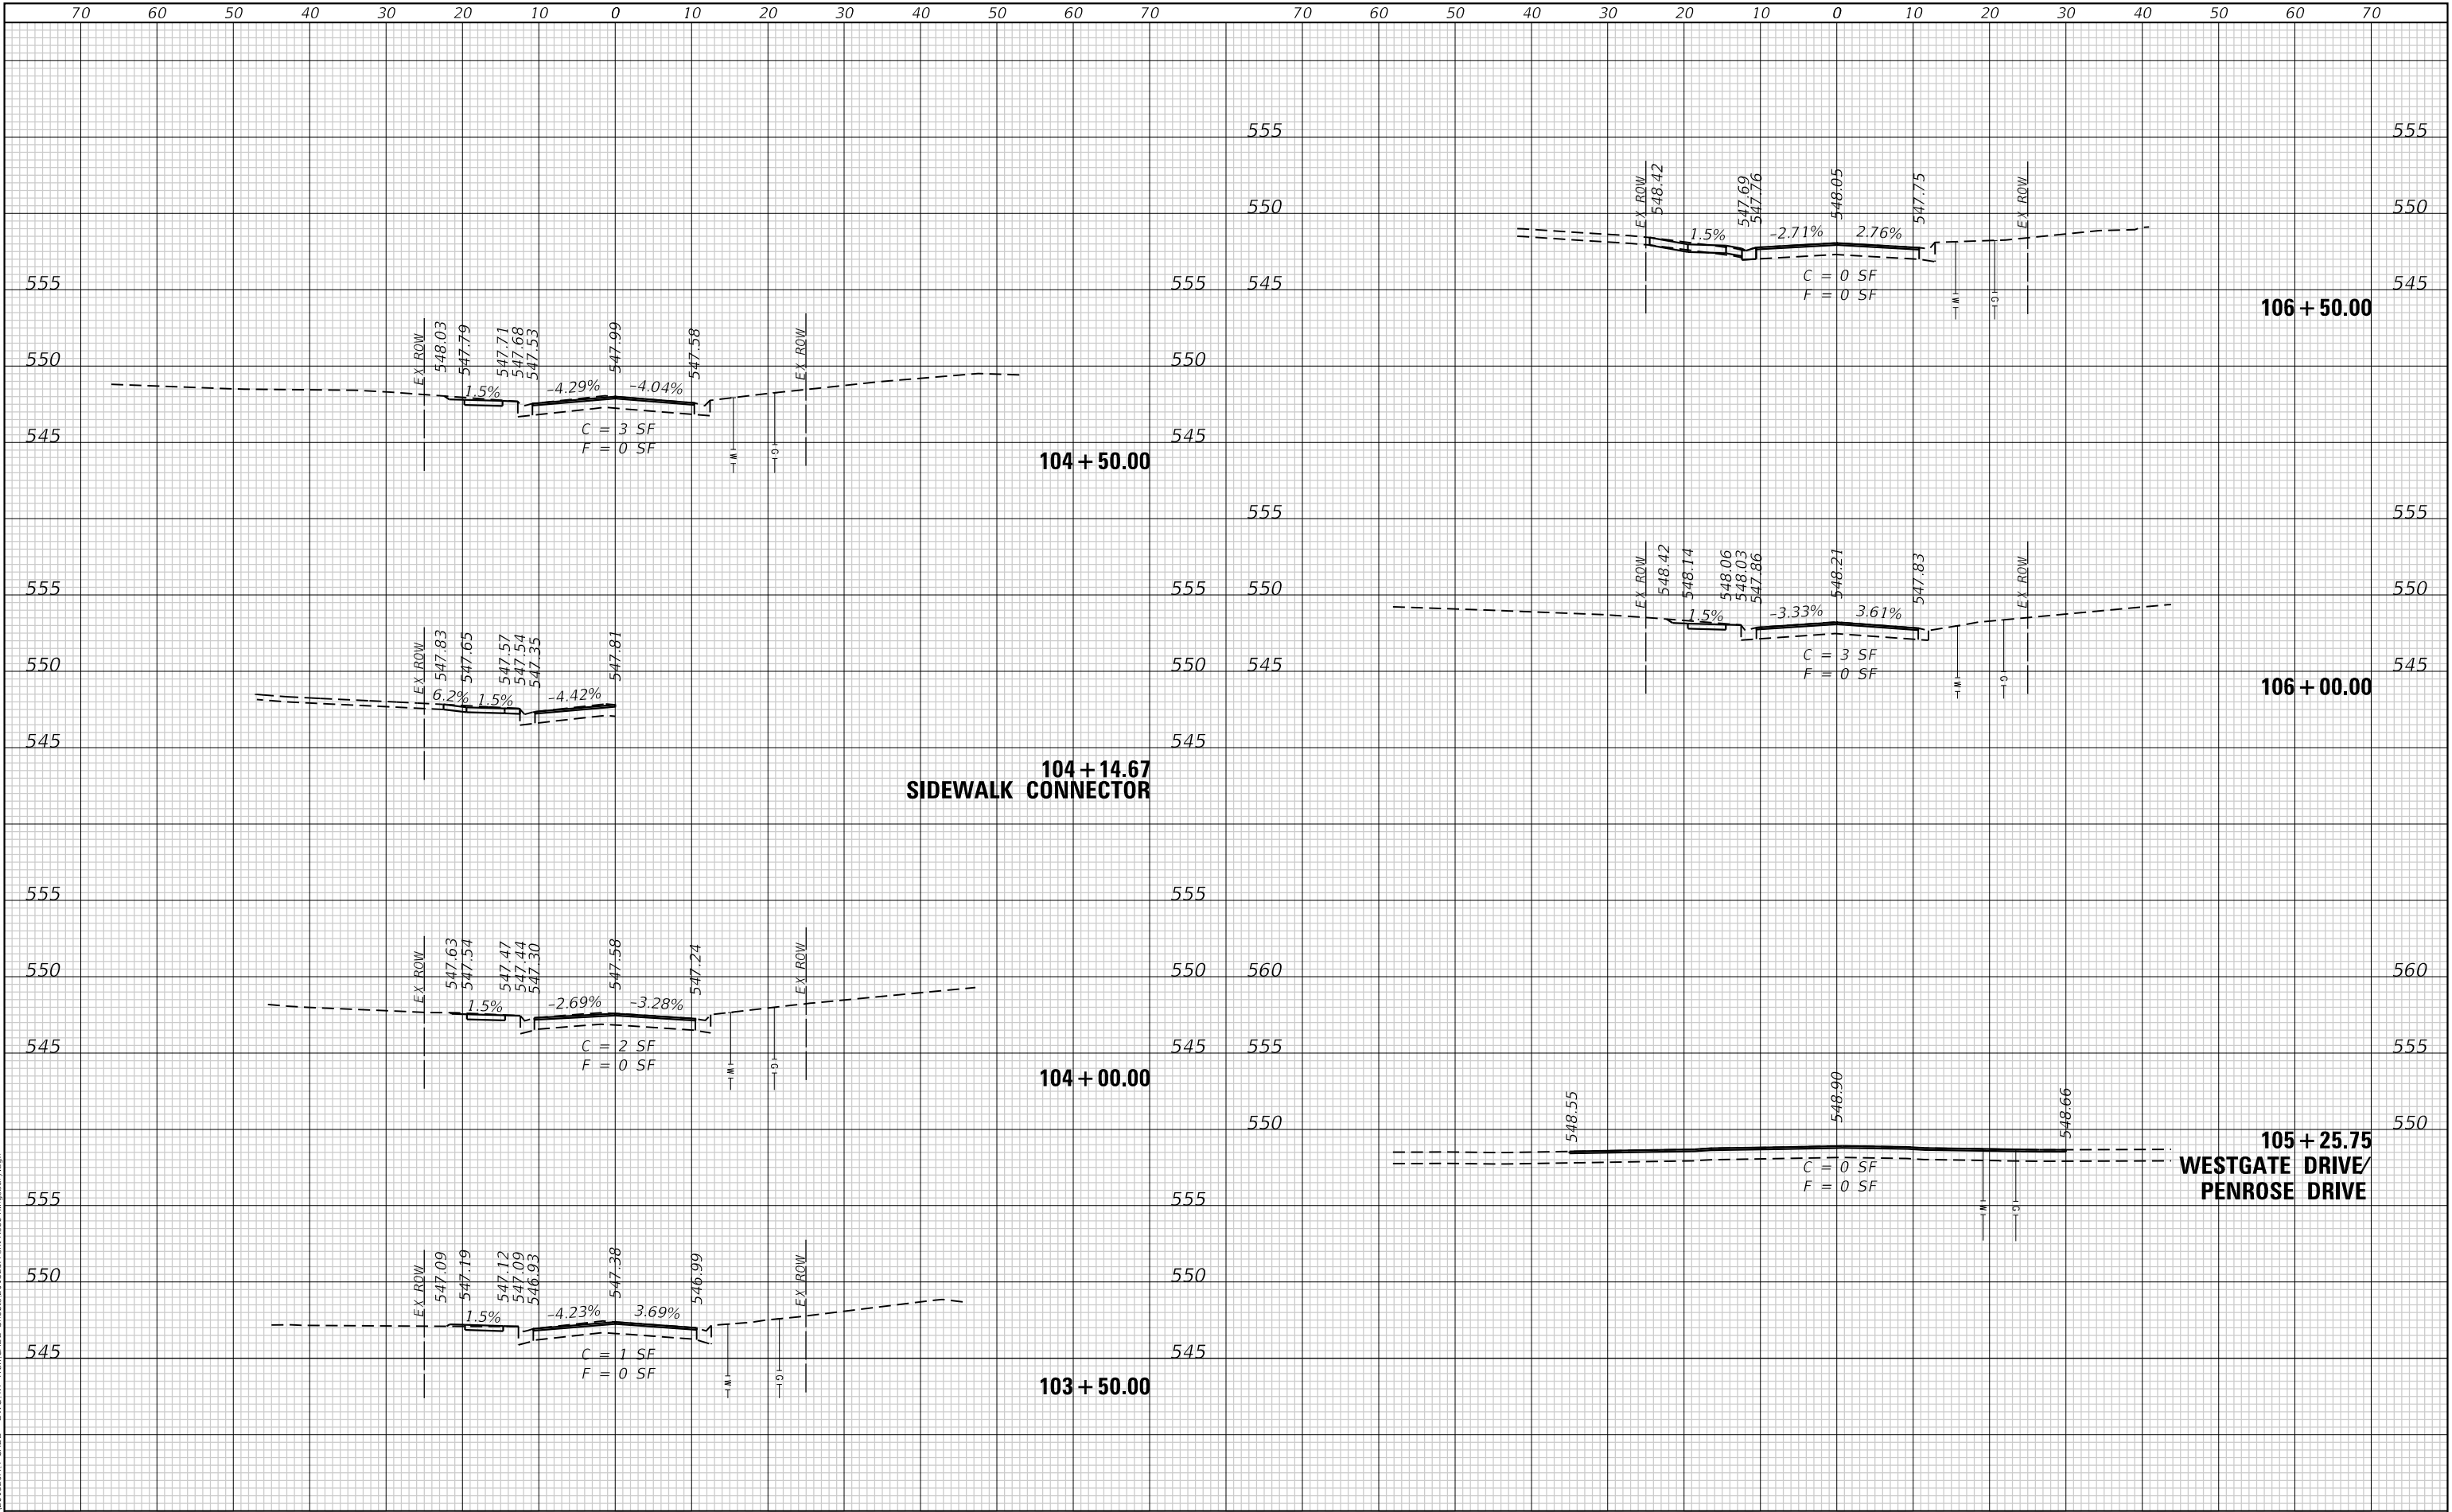

TWM, INC.
www.twm-inc.com
IL DESIGN FIRM
LICENSE NO: 184-001220

USER NAME	= kostermiller
PLOT SCALE	= 20.0000 ' / in.
PLOT DATE	= 12/6/2024

DESIGNED	- KMO
DRAWN	- BAB
CHECKED	- SJK
DATE	-

REVISED	-
REVISED	-
REVISED	-
REVISED	-



**CROSS SECTIONS
KINGSBURY DRIVE**


SCALE: 1"=5'	SHEET 2	OF 5 SHEETS	STA. 103+50.00	TO STA. 106+50.00
--------------	---------	-------------	----------------	-------------------

F.A.I. RTE.	SECTION	COUNTY	TOTAL SHEETS	SHEET NO.
9264	21-00039-00-RS	ST CLAIR	44	33
CONTRACT NO. 97855				
ILLINOIS FED. AID PROJECT				

FINAL	SURVEYED	DATE
SURVEY	PLOTTED	BY
NOTE BOOK	TEMPLATE	
NO.	AREAS CHECKED	

ORIGINAL	SURVEYED	DATE
SURVEY	PLOTTED	BY
NOTE BOOK	TEMPLATE	
NO.	AREAS CHECKED	

MODEL: Default
FILE NAME: P:\2020\201329M4_CADD - DWG\4-7_TamCAD3 201329M4-Site-Cross-Alongbury.dgn

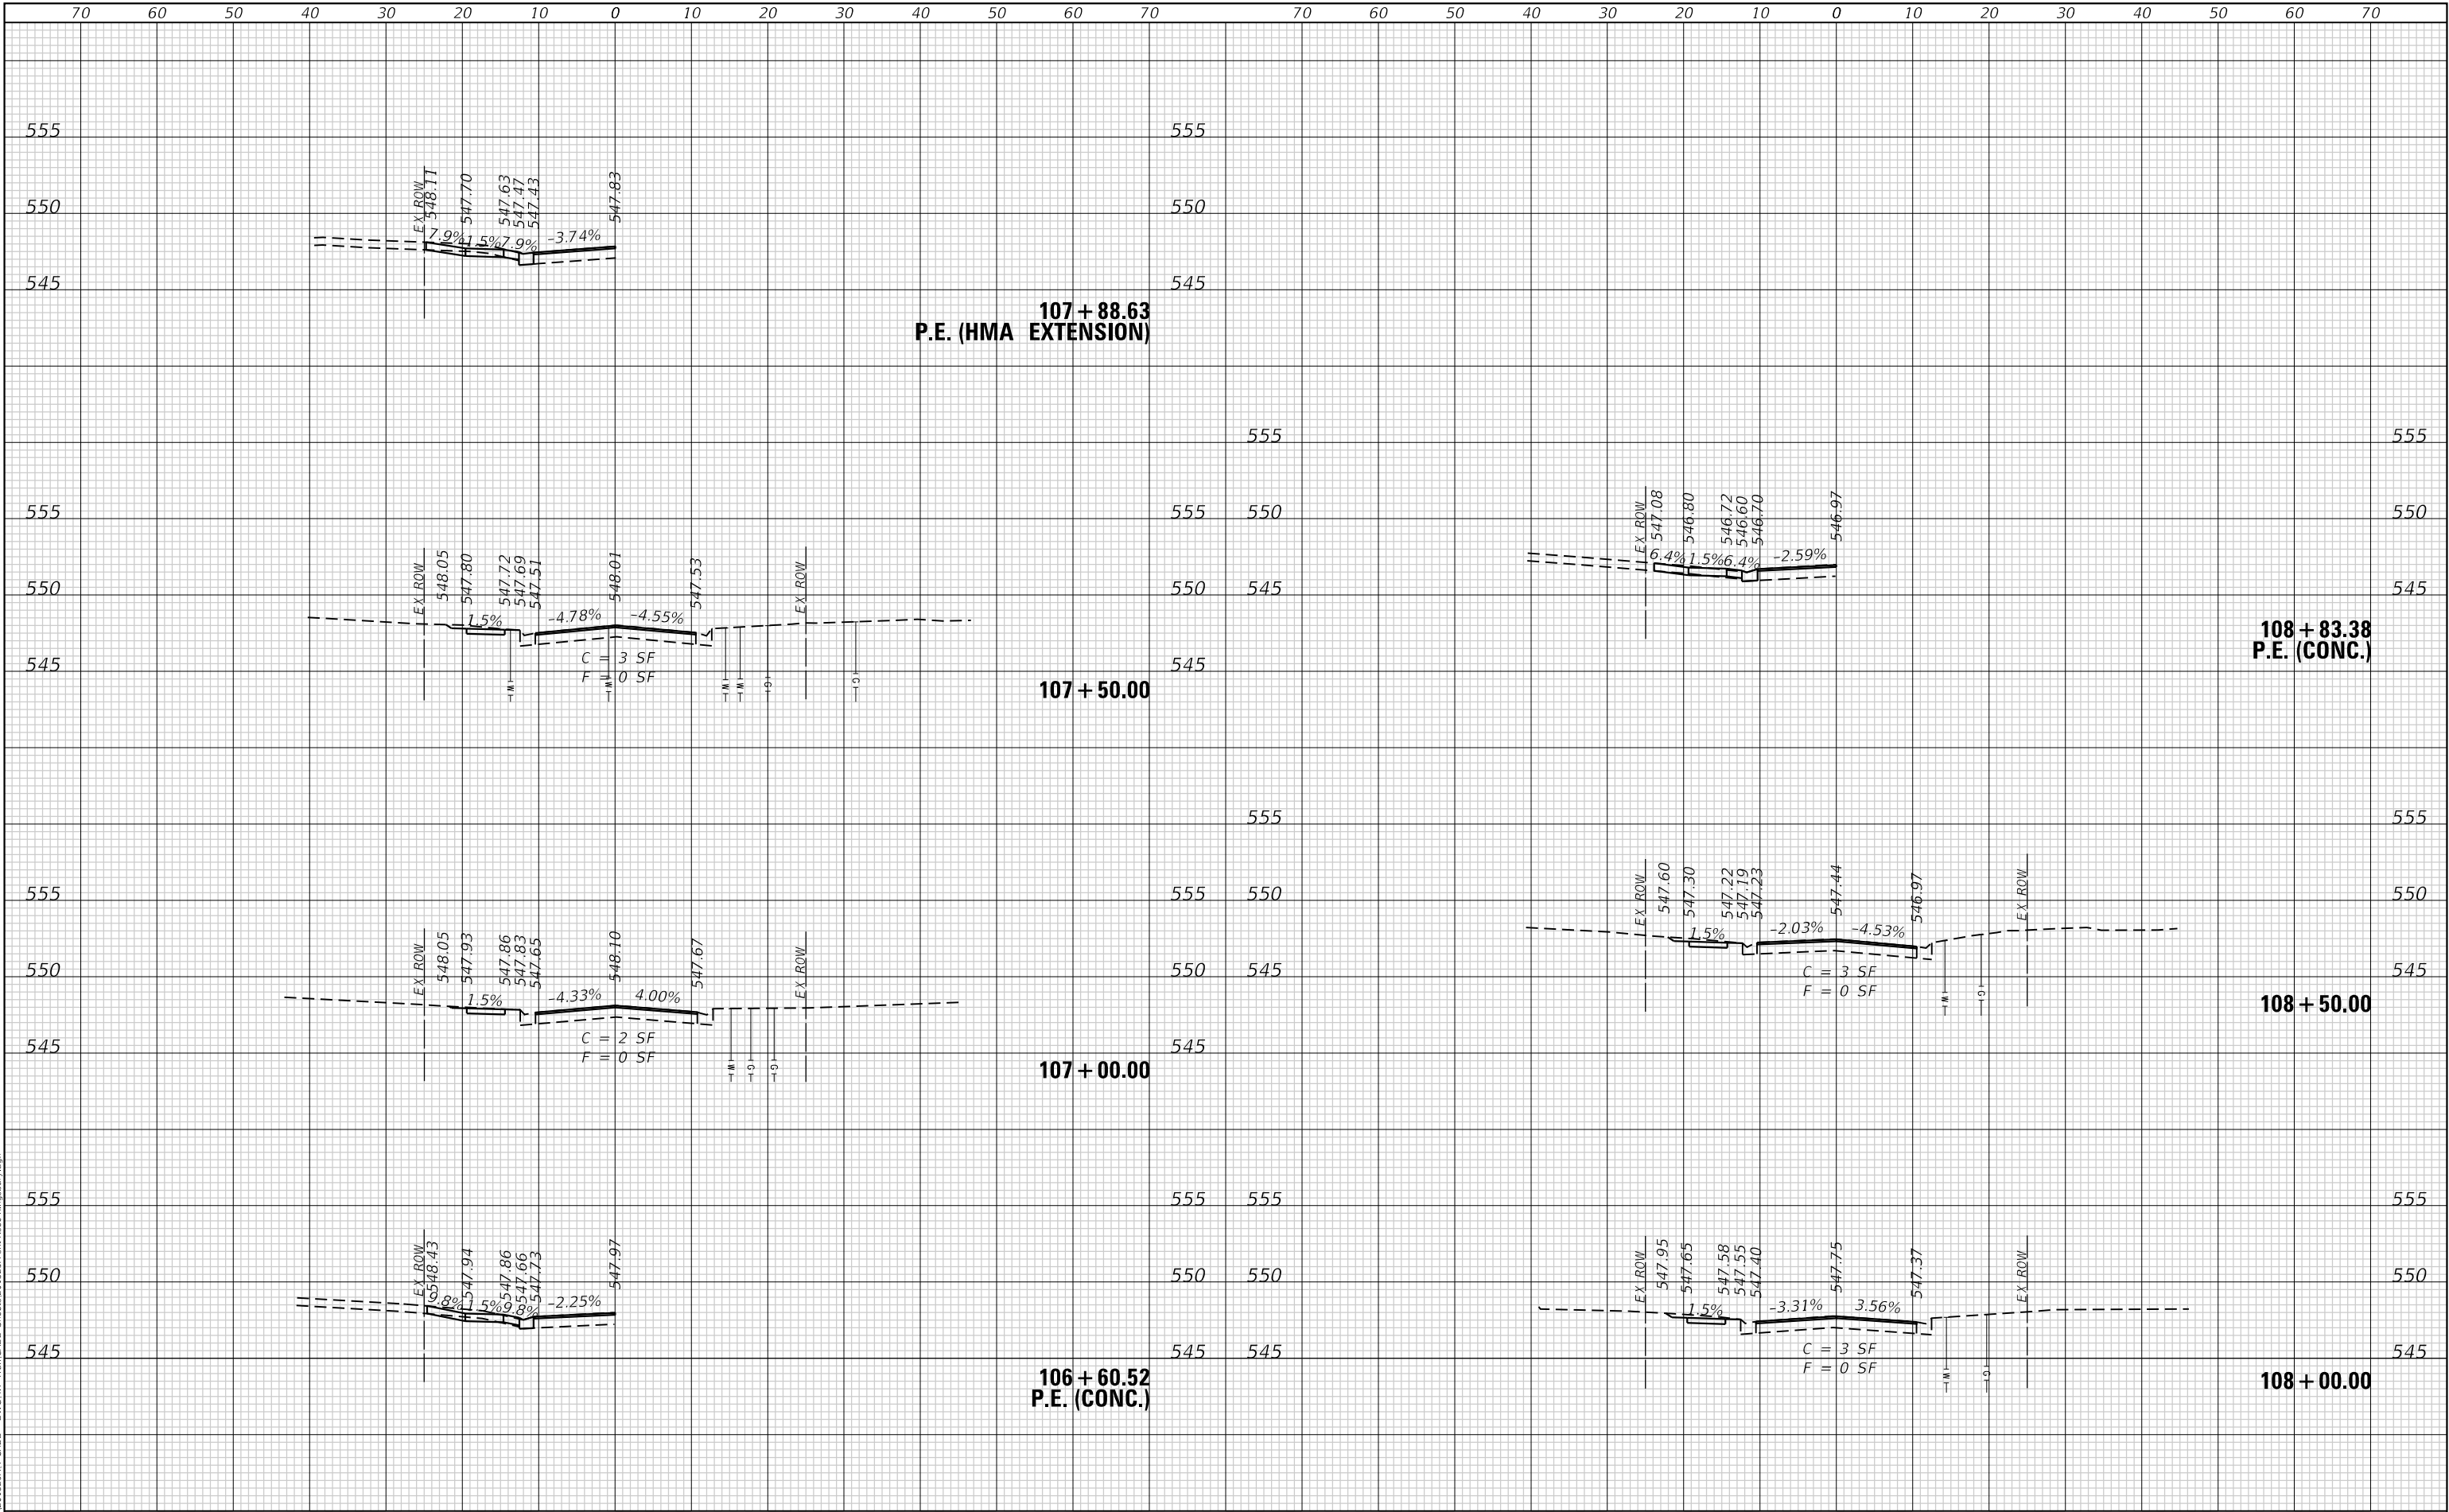

TWM, INC.
www.twm-inc.com

IL DESIGN FIRM
LICENSE NO: 184-001220

USER NAME	= kostermiller
DESIGNED	- KMO
DRAWN	- BAB
PLLOT SCALE	= 20.0000 ' / in.
PLLOT DATE	= 12/6/2024

REVISD	-
REVISD	-
REVISD	-
REVISD	-

CHECKED	- SJK
DATE	-



**CROSS SECTIONS
KINGSBURY DRIVE**


SCALE: 1"=5' SHEET 3 OF 5 SHEETS STA. 106+60.52 TO STA. 108+83.38

F.A.I. RTE.	SECTION	COUNTY	TOTAL SHEETS	SHEET NO.
9264	21-00039-00-RS	ST CLAIR	44	34
CONTRACT NO. 97855				
ILLINOIS FED. AID PROJECT				

FINAL	SURVEYED	DATE
SURVEY	BY	
NOTE BOOK	PLOTTED	
NO.	TEMPLATE	
	AREAS	
	CHECKED	

ORIGINAL	SURVEYED	DATE
SURVEY	BY	
NOTE BOOK	PLOTTED	
NO.	TEMPLATE	
	AREAS	
	CHECKED	

MODEL Default
FILE NAME: P:\2020\201329M4_CADD - DWG\4-7_Twp\CAUD Sites\201329M4-Site\sec-4\lgebury.dgn

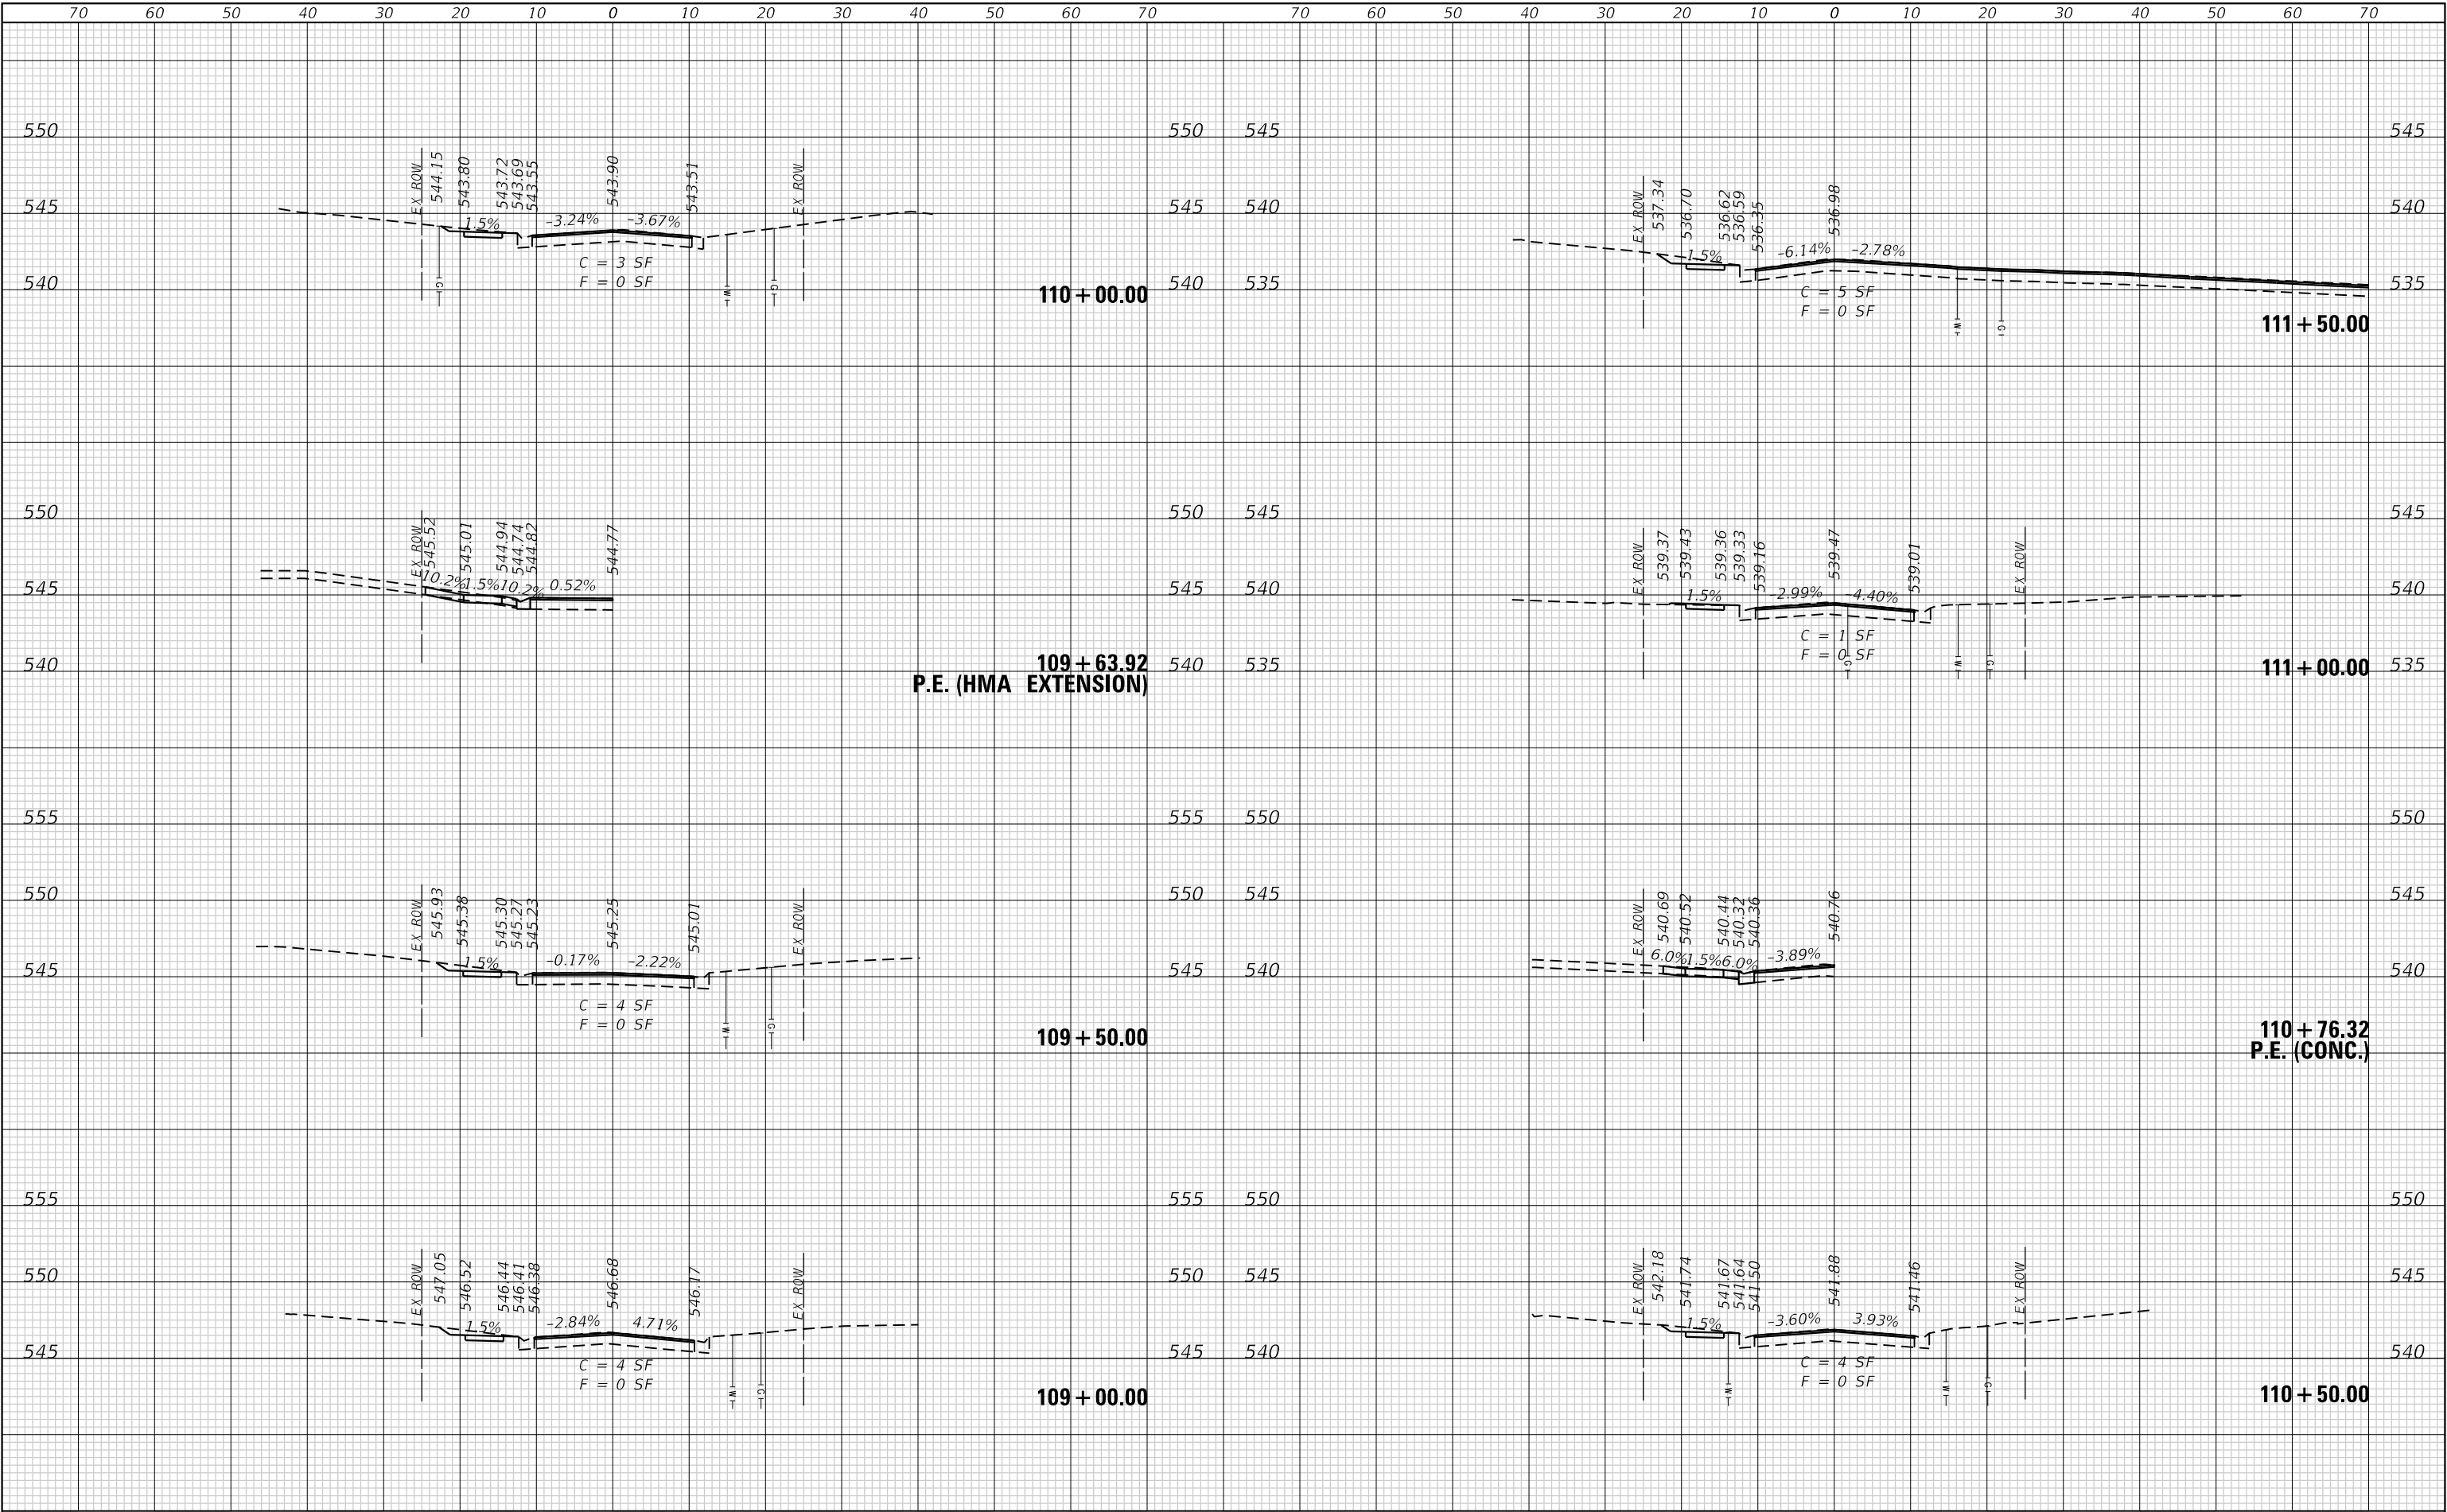

TWM, INC.
www.twm-inc.com

IL DESIGN FIRM
LICENSE NO: 184-001220

USER NAME = kostermiller
DESIGNED - KMO
DRAWN - BAB
PLOT SCALE = 20.0000 ' / in.
CHECKED - SJK
PLOT DATE = 12/6/2024
DATE -

REVISD -
REVISD -
REVISD -
REVISD -



CROSS SECTIONS KINGSBURY DRIVE


SCALE: 1"=5' SHEET 4 OF 5 SHEETS STA. 109+00.00 TO STA. 111+50.00

F.A.I. RTE.	SECTION	COUNTY	TOTAL SHEETS	SHEET NO.
9264	21-00039-00-RS	ST CLAIR	44	35
CONTRACT NO. 97855				
ILLINOIS FED. AID PROJECT				

FINAL SURVEY NOTE BOOK NO.	SURVEYED PLOTTED TEMPLATE AREAS AREAS CHECKED	BY	DATE

ORIGINAL SURVEY NOTE BOOK NO.	SURVEYED PLOTTED TEMPLATE AREAS AREAS CHECKED	BY	DATE


MODEL Default
FILE NAME: P:\2020\201329M CADD - DWG\4-7 Twp\CAUD Sites\201329M-Site\CAUD-Kingsbury.dgn

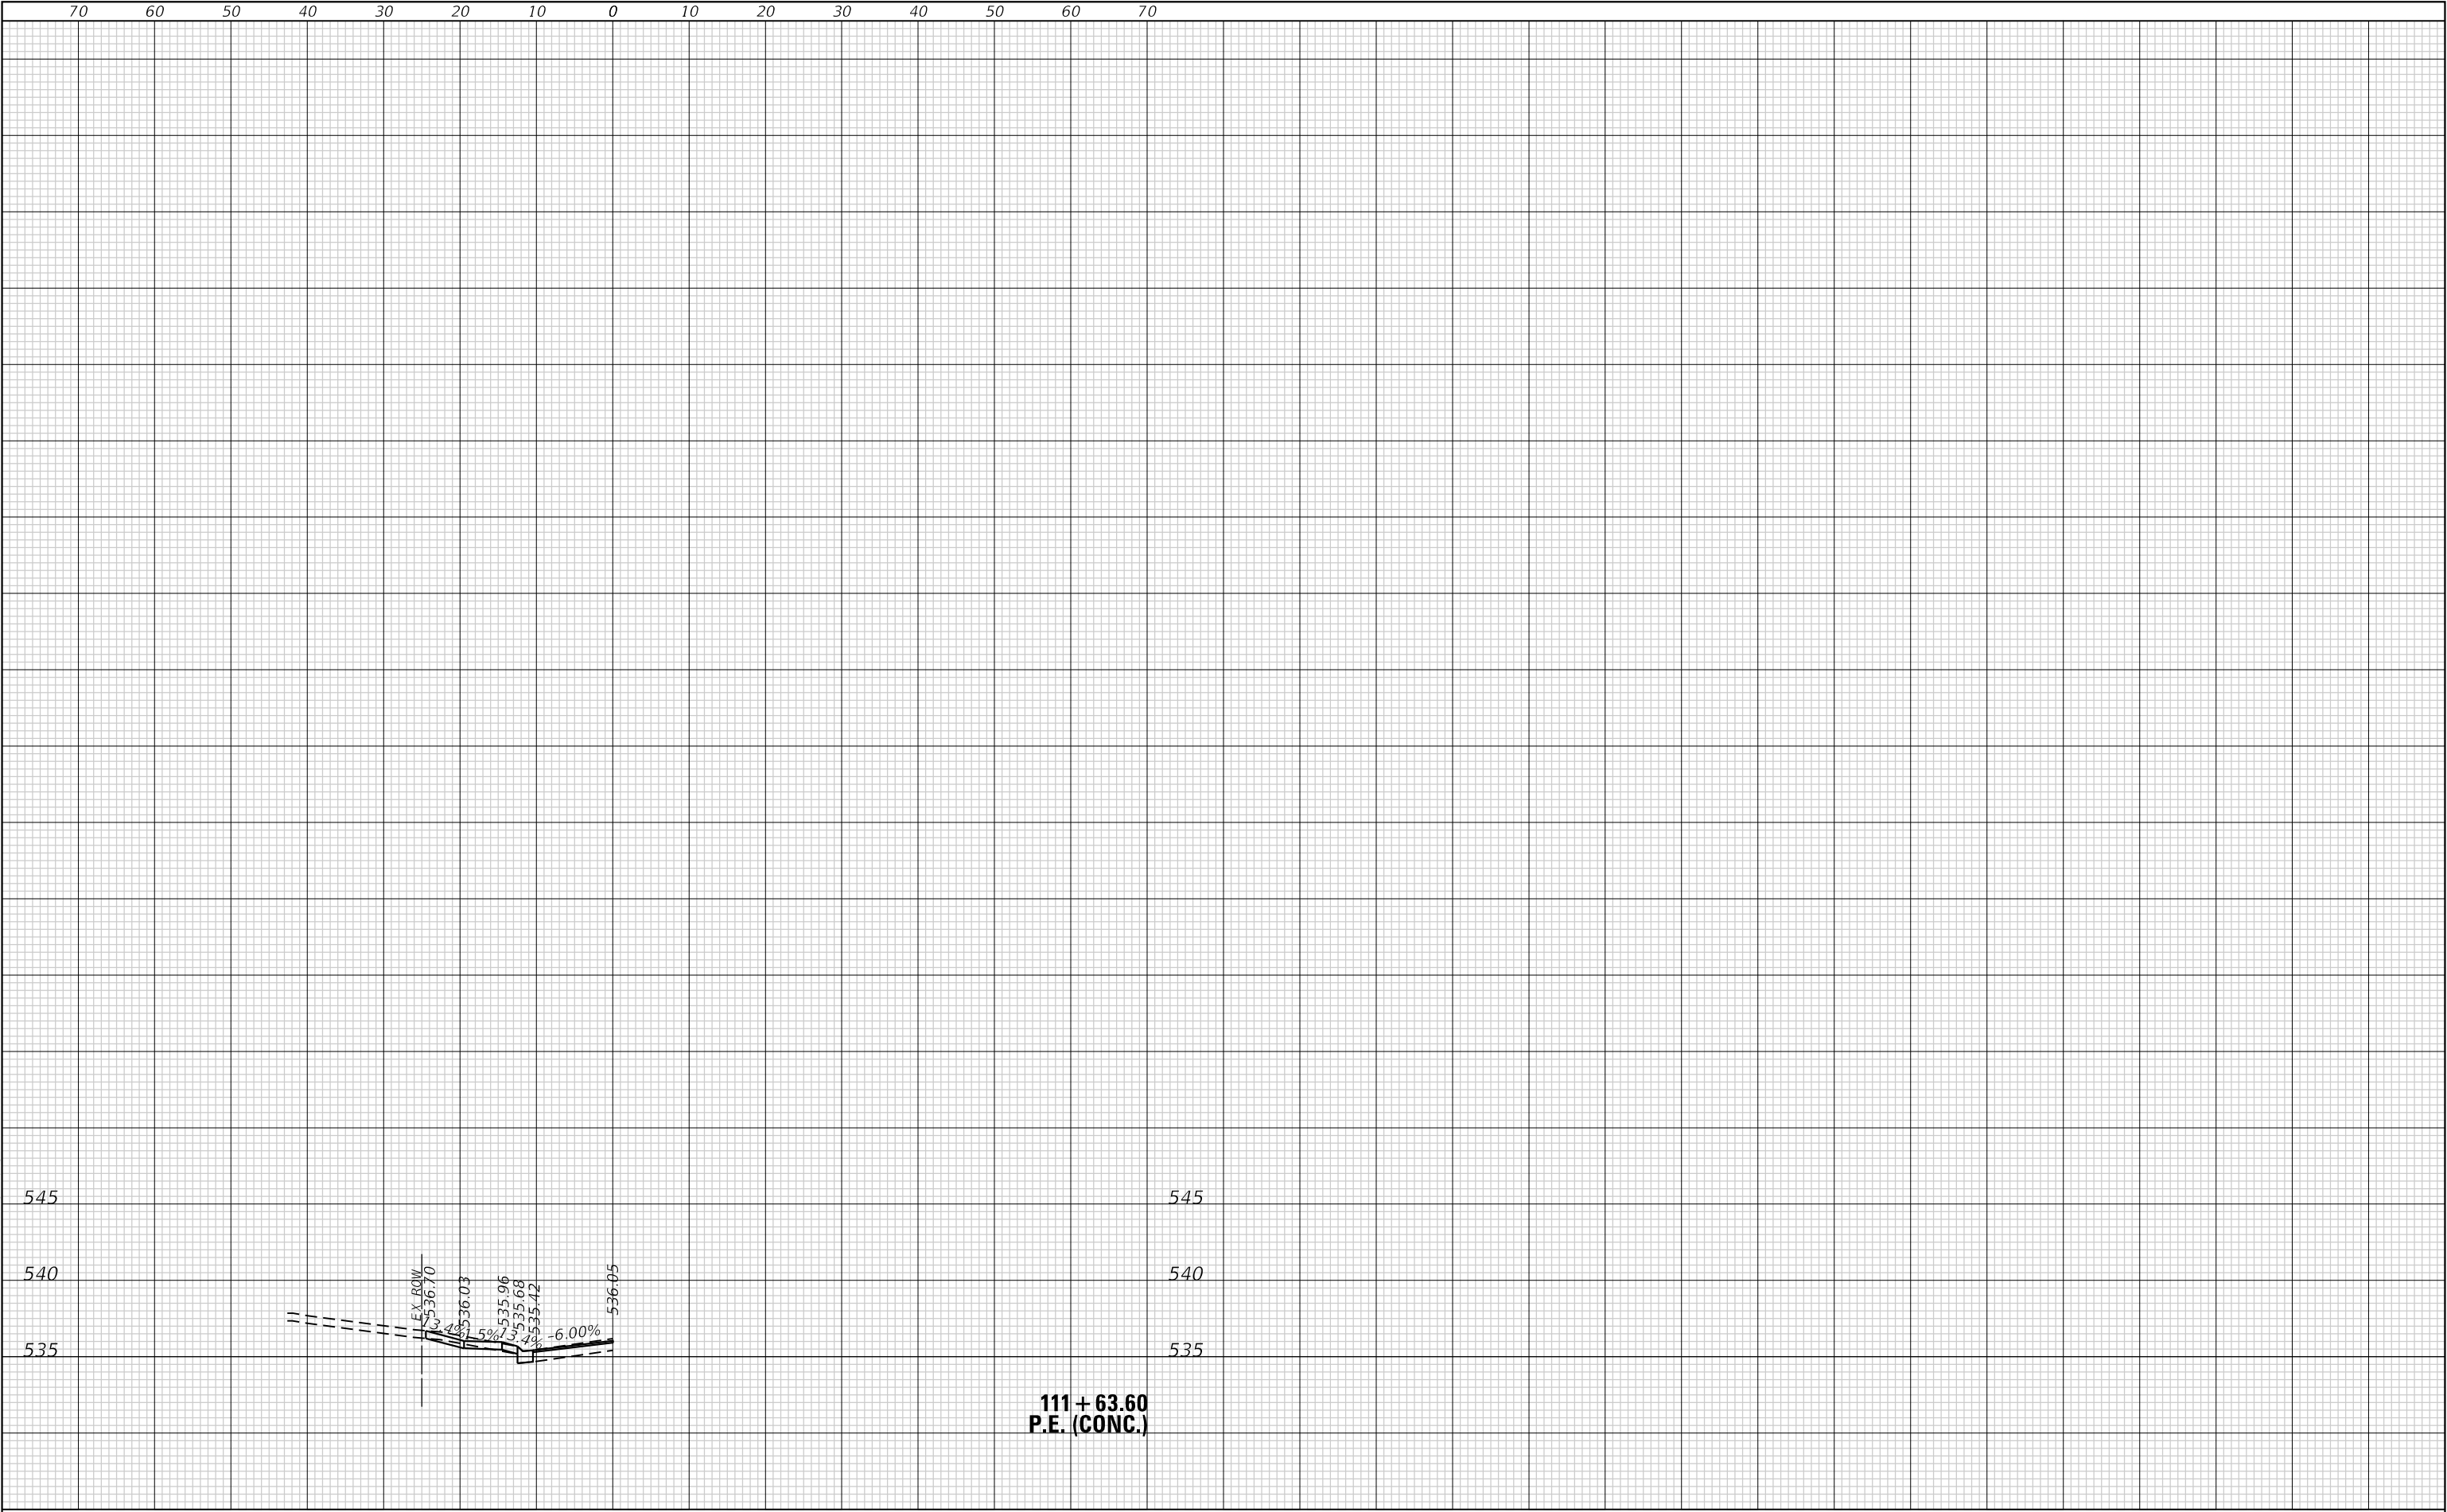

FINAL	SURVEYED	BY	DATE
SURVEY	PLOTTED		
NOTE BOOK	TEMPLATE		
NO.	AREAS CHECKED		

ORIGINAL	SURVEYED	BY	DATE
SURVEY	PLOTTED		
NOTE BOOK	TEMPLATE		
NO.	AREAS CHECKED		

MODEL: Default
FILE NAME: P:\2020\201329M4_CADD - DWG\4-7_Twp\CAUD_S\res\201329M4-SR-C&S&C-Gilbert.dgn

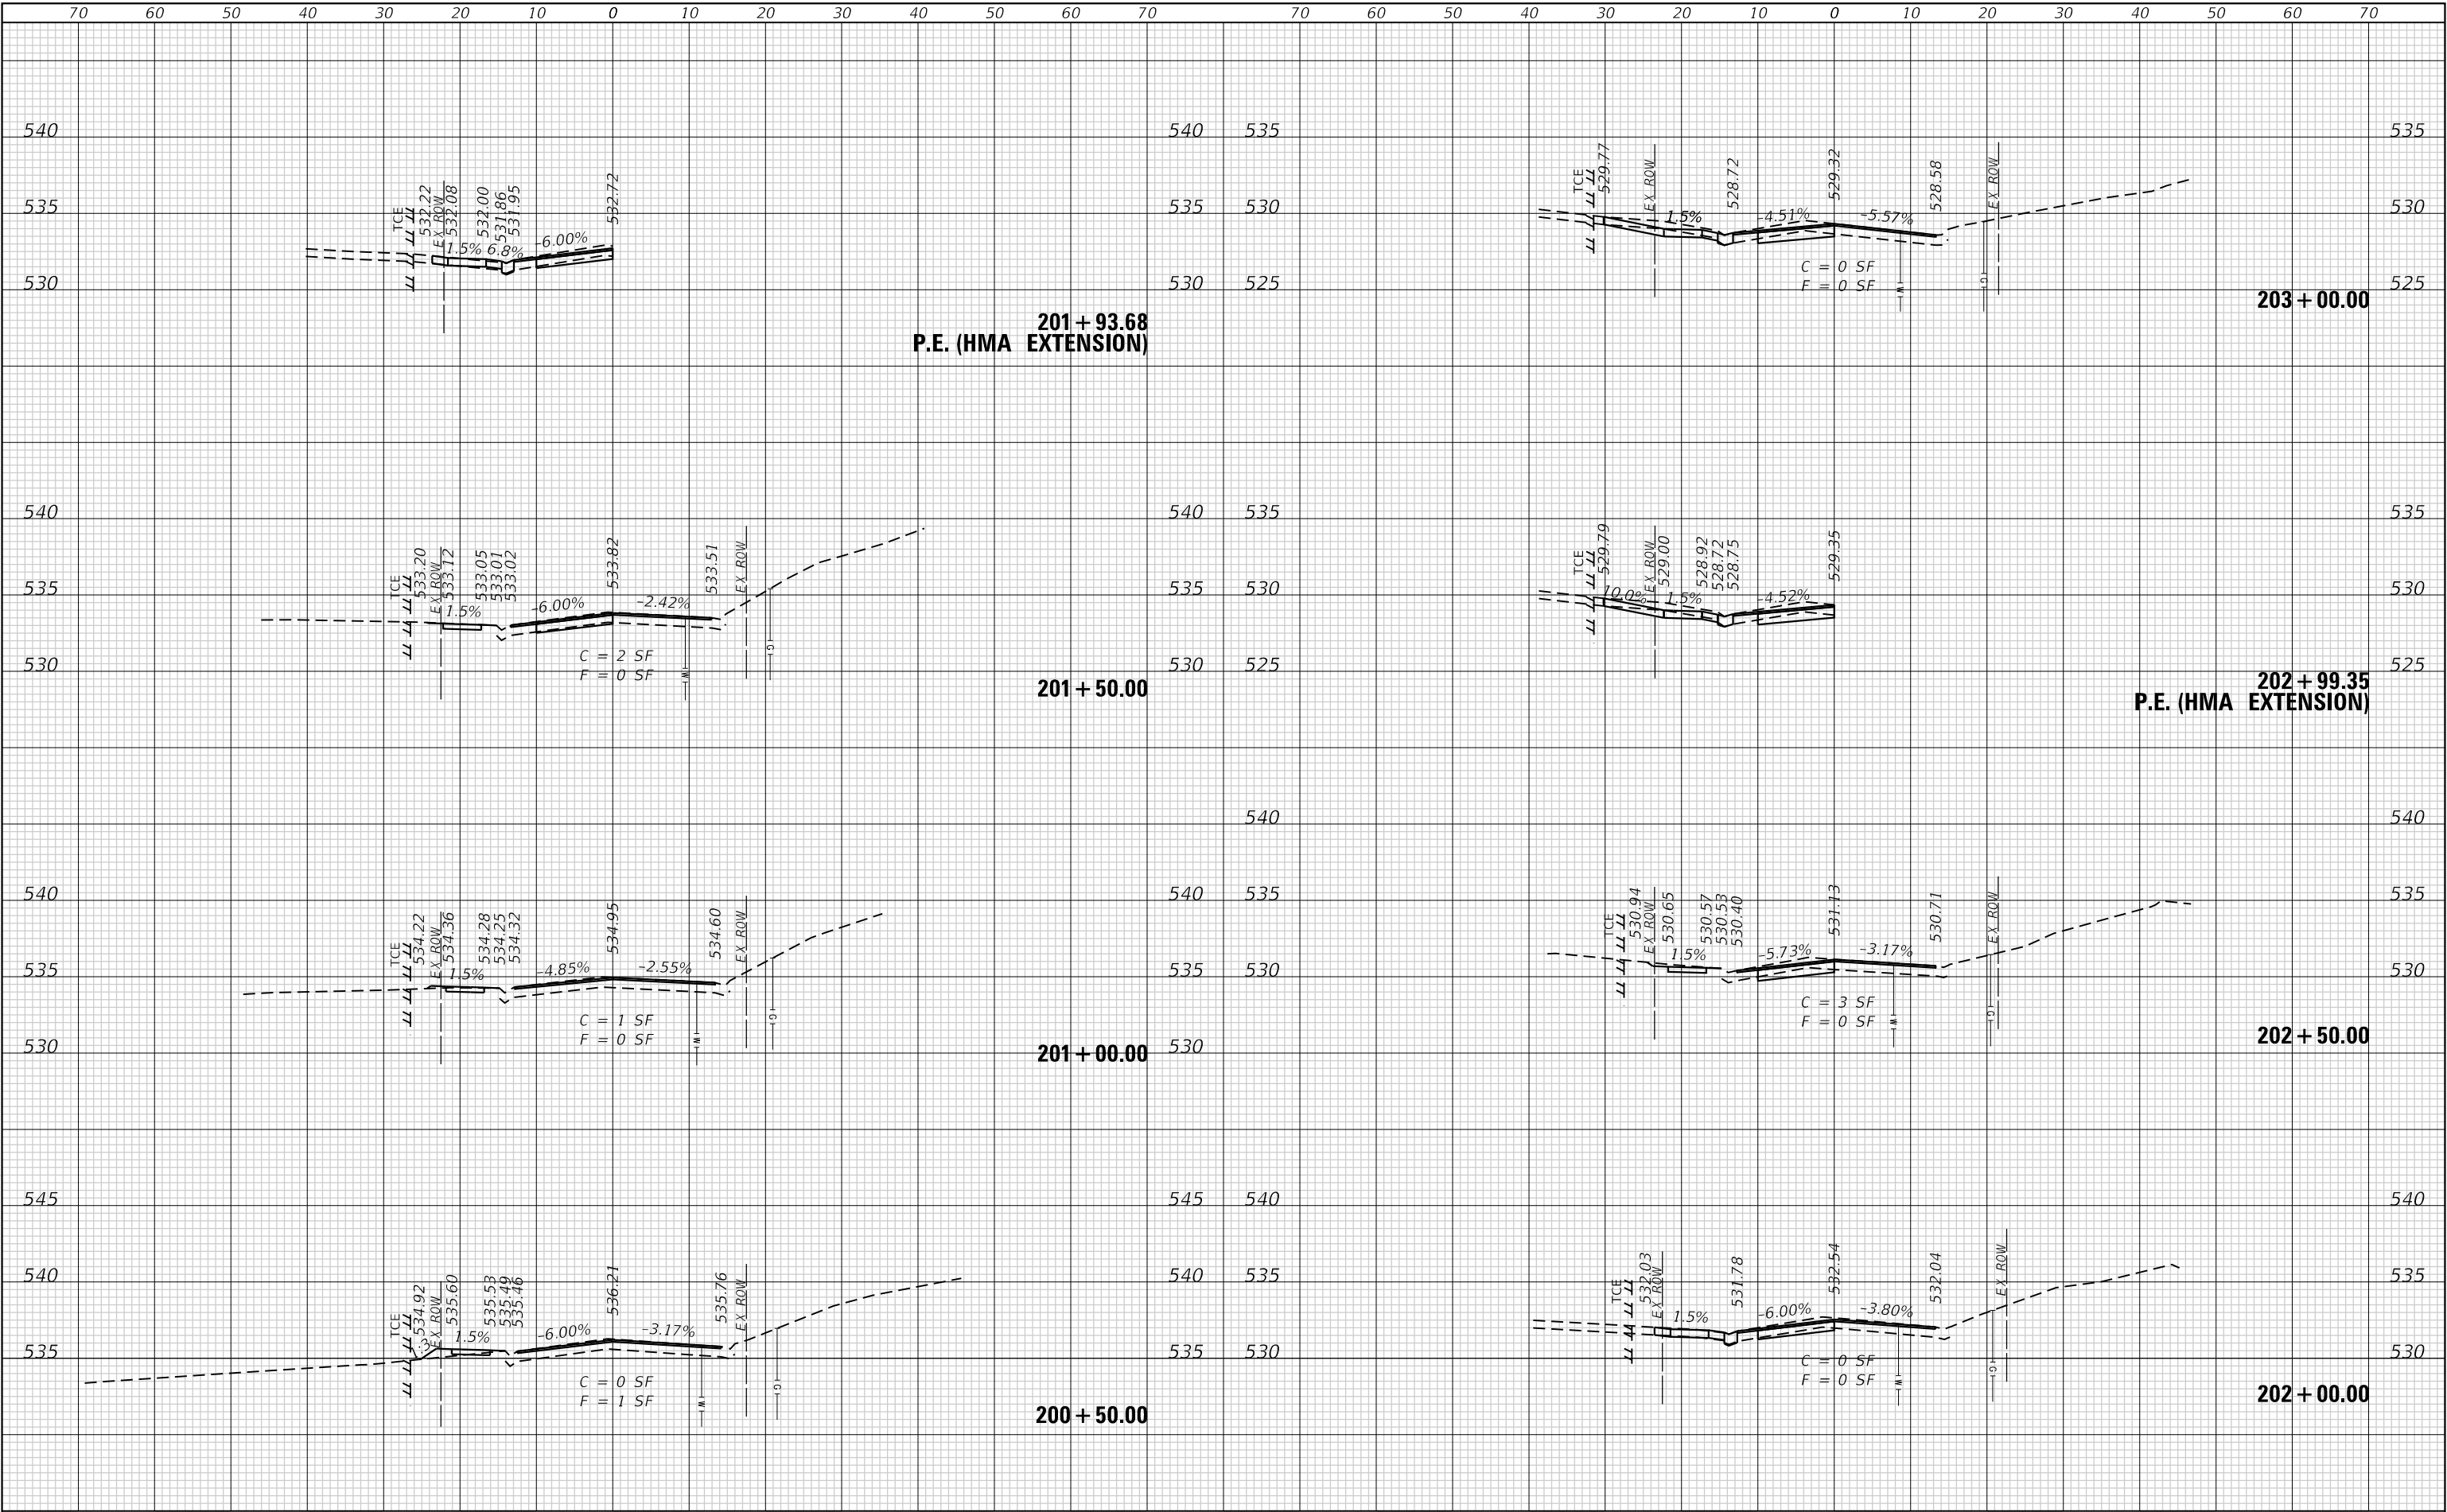

TWM, INC.
www.twm-inc.com

IL DESIGN FIRM
LICENSE NO: 184-001220

USER NAME	= kostermiller
DESIGNED	- KMO
DRAWN	- BAB
CHECKED	- SJK
DATE	-

REVISD	-
REVISD	-
REVISD	-
REVISD	-

REVISD	-
REVISD	-
REVISD	-
REVISD	-



CROSS SECTIONS			
KENWOOD DRIVE / GILBERT STREET			
SCALE: 1"=5'	SHEET 1	OF 8 SHEETS	STA. 200+50.00 TO STA. 203+00.00

F.A.I. RTE.	SECTION	COUNTY	TOTAL SHEETS	SHEET NO.
9264	21-00039-00-RS	ST CLAIR	44	37
CONTRACT NO. 97855				
ILLINOIS FED. AID PROJECT				

FINAL	SURVEYED	DATE
SURVEY	BY	
NOTE BOOK		
NO.		

ORIGINAL	SURVEYED	DATE
SURVEY	BY	
NOTE BOOK		
NO.		

MODEL: Default
FILE NAME: P:\2020\201329M4_CADD - DWG\4-7_TamCADB_S\res201329M4-SR-C&S&C-Gilbert.dgn



TWM, INC.
www.twm-inc.com

IL DESIGN FIRM
LICENSE NO: 184-001220

USER NAME	= kostermiller
DESIGNED	- KMO
DRAWN	- BAB
PLOT SCALE	= 20.0000 ' / in.
PLOT DATE	= 12/6/2024

REVISD	-
REVISD	-
REVISD	-
REVISD	-

CHECKED	- SJK
DATE	-



CROSS SECTIONS			
KENWOOD DRIVE / GILBERT STREET			
SCALE: 1"=5'	SHEET 2 OF 8 SHEETS	STA. 203+50.00 TO STA. 205+38.63	

F.A.I. RTE.	SECTION	COUNTY	TOTAL SHEETS	SHEET NO.
9264	21-00039-00-RS	ST CLAIR	44	38
CONTRACT NO. 97855				
ILLINOIS FED. AID PROJECT				

FINAL	SURVEYED	BY	DATE
SURVEY	PLOTTED		
NOTE BOOK	TEMPLATE		
NO.	AREAS CHECKED		

ORIGINAL	SURVEYED	BY	DATE
SURVEY	PLOTTED		
NOTE BOOK	TEMPLATE		
NO.	AREAS CHECKED		

MODEL: Default
FILE NAME: P:\2020\201329M4_CADD - DWG\4-7_TamCAD 5\res201329M4-5rta-sec-Gilbert.dgn



TWM, INC.
WWW.TWM-INC.COM
IL DESIGN FIRM
LICENSE NO: 184-001220

USER NAME	= kostermiller
DESIGNED	- KMO
DRAWN	- BAB
CHECKED	- SJK
DATE	-


REVISD	-
REVISD	-
REVISD	-
REVISD	-



CROSS SECTIONS
KENWOOD DRIVE / GILBERT STREET

SCALE: 1"=5'
SHEET 3 OF 8 SHEETS
STA. 205+50.00 TO STA. 207+10.00


F.A.I. RTE.	SECTION	COUNTY	TOTAL SHEETS	SHEET NO.
9264	21-00039-00-RS	ST CLAIR	44	39
CONTRACT NO. 97855				
ILLINOIS FED. AID PROJECT				

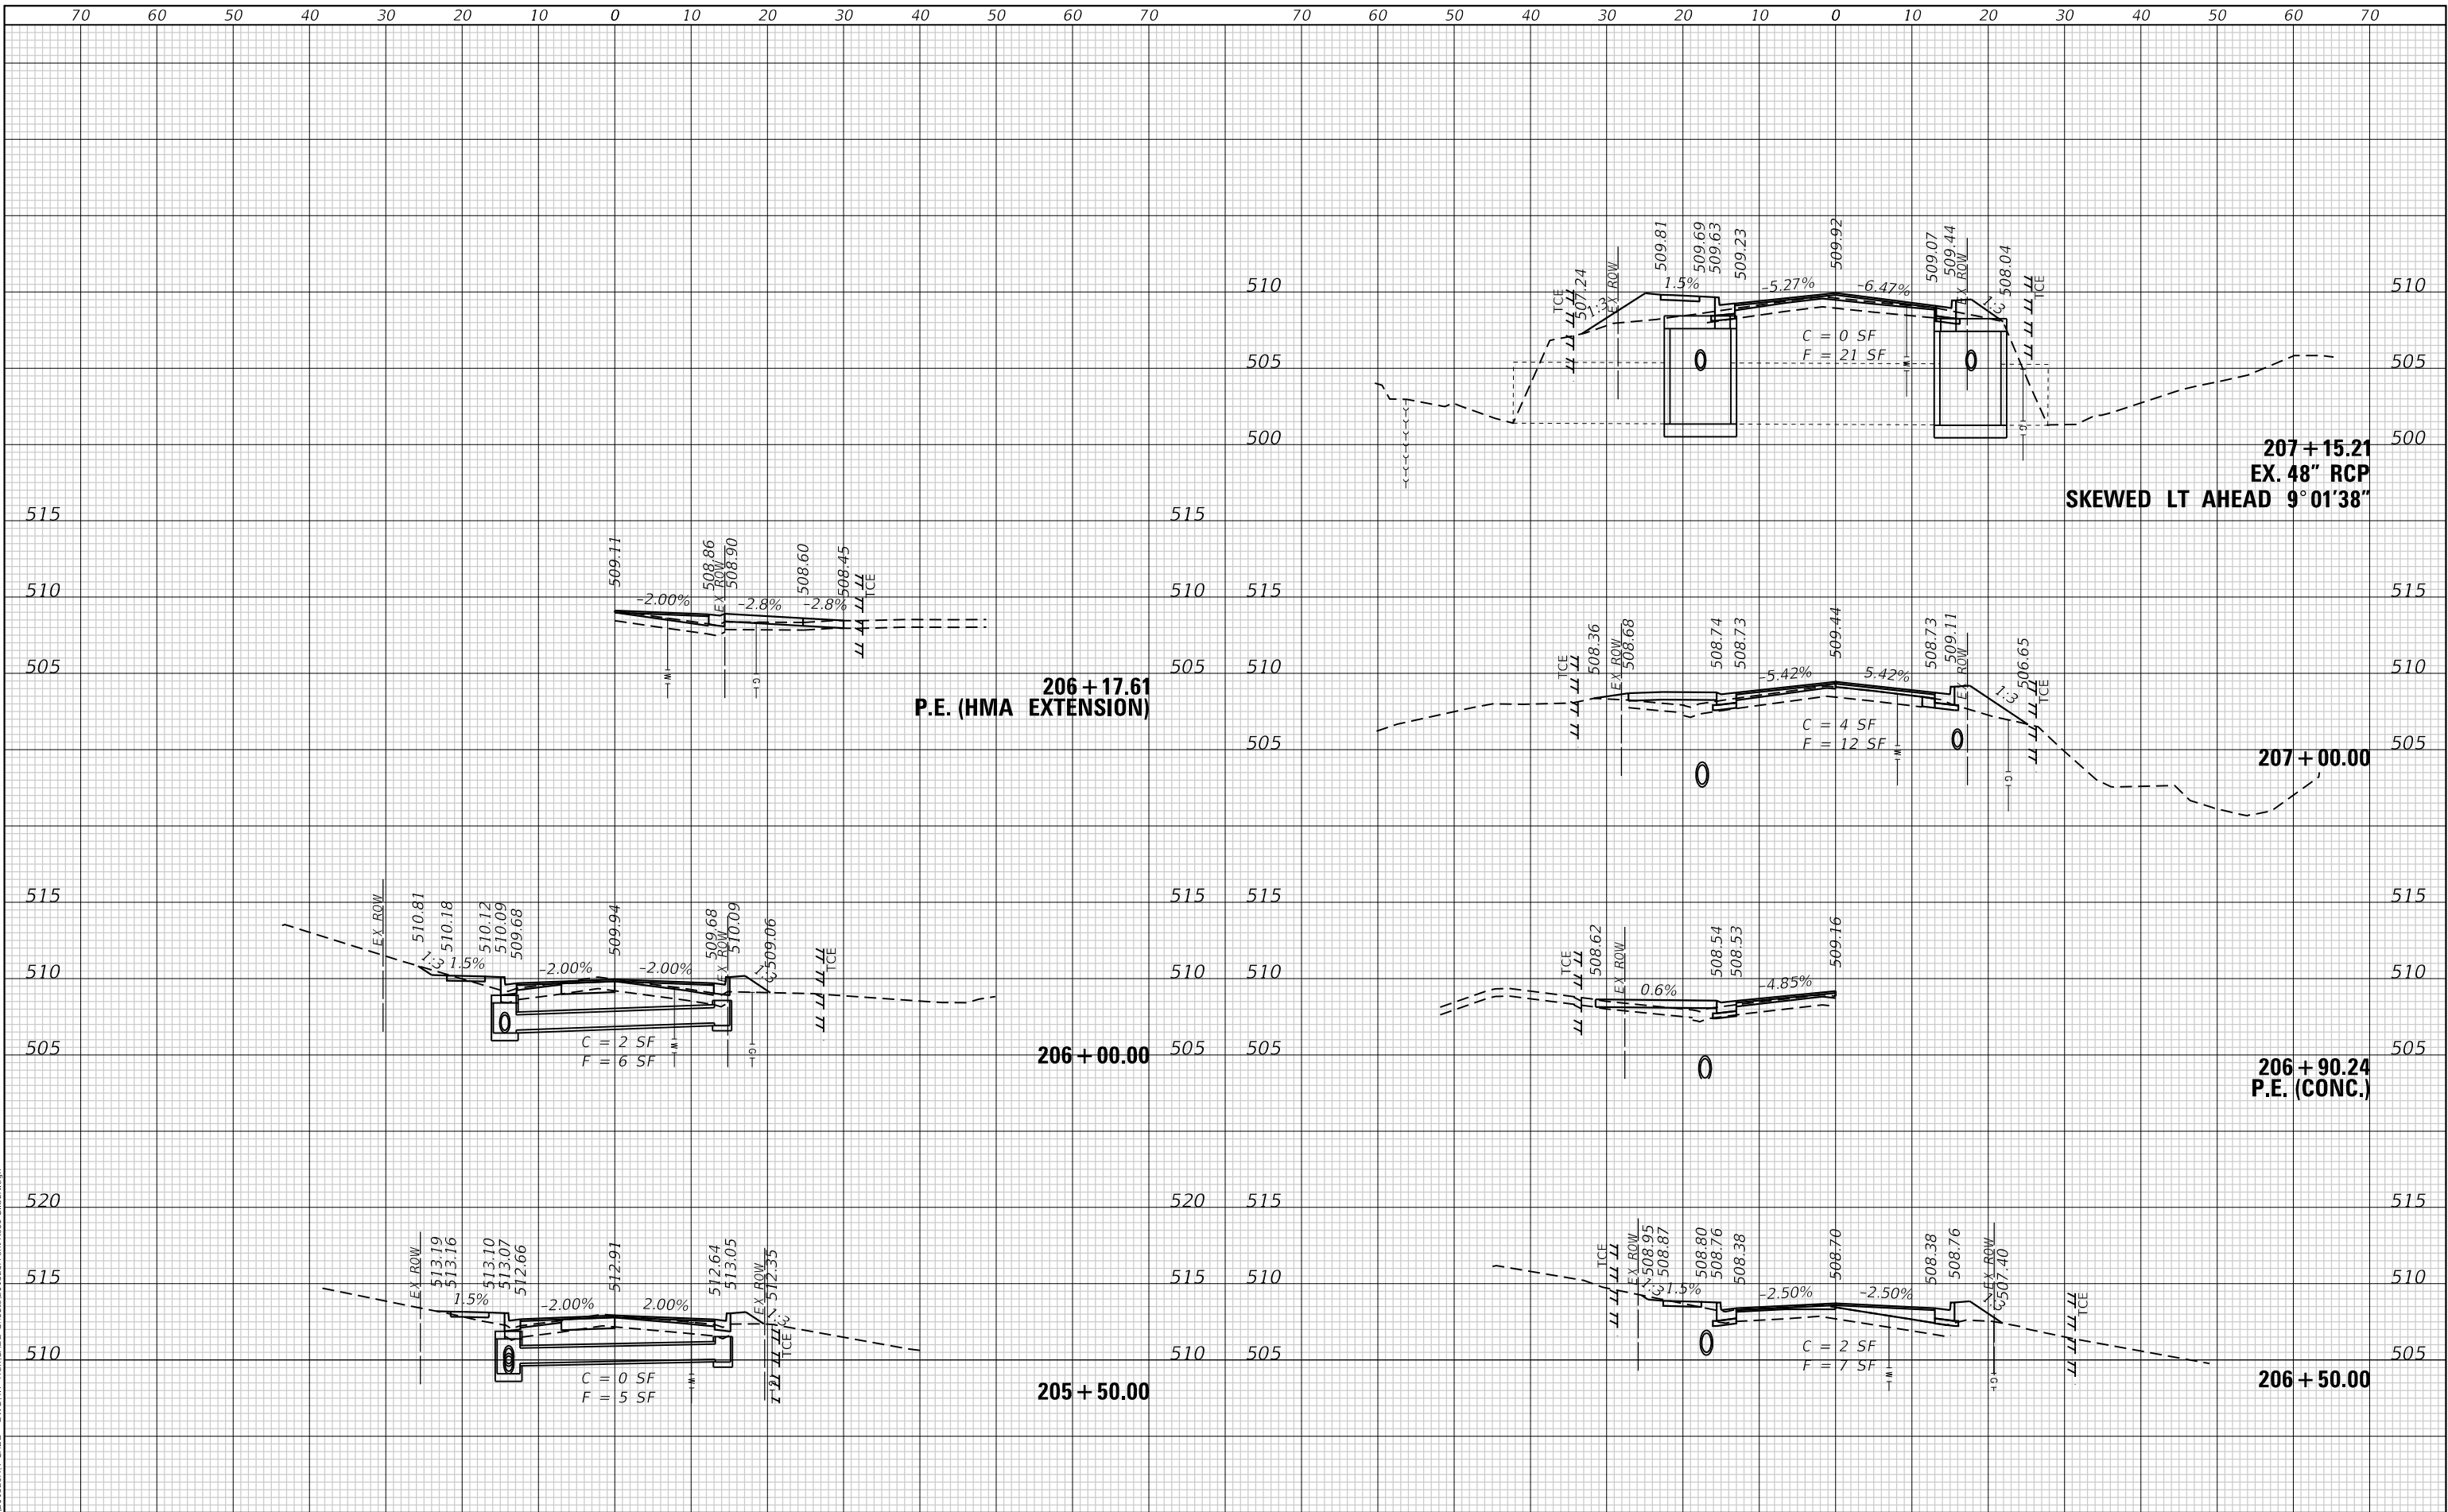

FINAL	BY	DATE
SURVEY		
NO.		
PLOTTED		
AREAS		
CHECKED		

ORIGINAL	BY	DATE
SURVEY		
NO.		
PLOTTED		
AREAS		
CHECKED		

MODEL: Default
FILE NAME: P:\2020\201329M4_CADD - DWG\4-7_Twp\CAUD_S\REGS\201329M4-SRCA-SEC-Gilbert.dgn

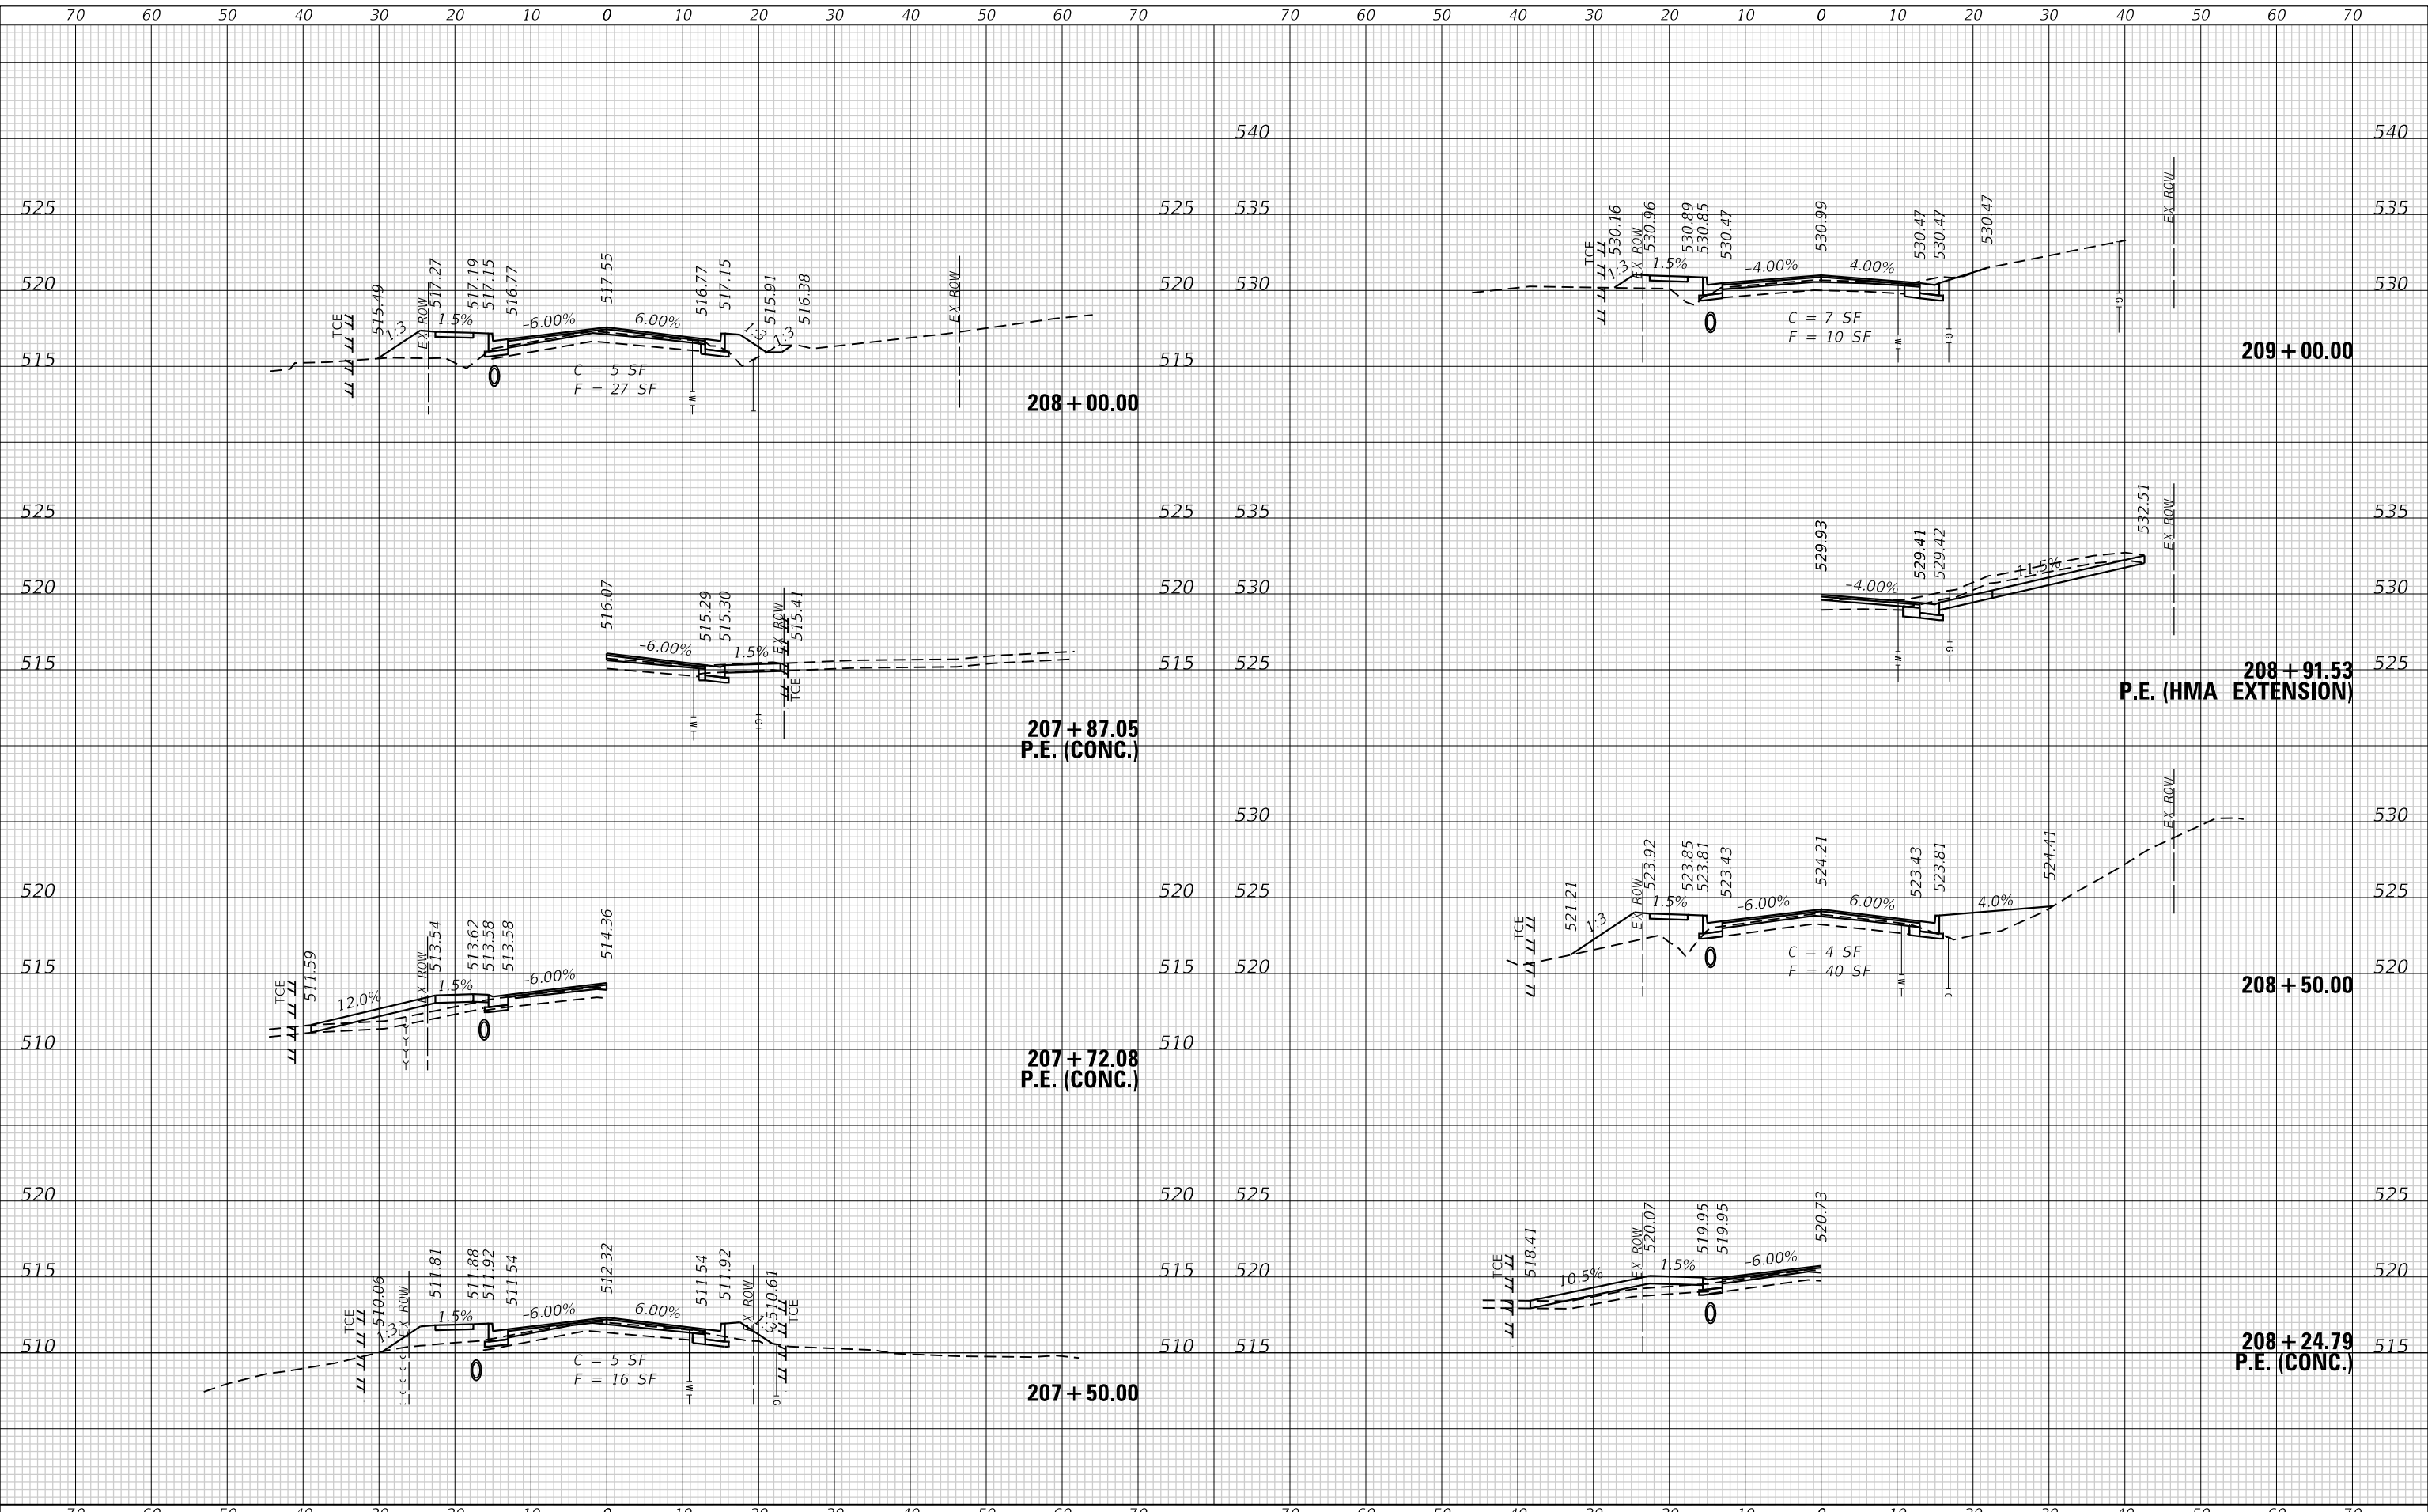

TWM, INC.
WWW.TWM-INC.COM
IL DESIGN FIRM
LICENSE NO: 184-001220

USER NAME	= kostermiller
DESIGNED	- KMO
DRAWN	- BAB
CHECKED	- SJK
DATE	-

REVISD	-
REVISD	-
REVISD	-
REVISD	-

PLOT SCALE	= 20,0000 ' / in.
PLOT DATE	= 12/6/2024




CROSS SECTIONS			
KENWOOD DRIVE / GILBERT STREET			
SCALE: 1"=5'	SHEET 4	OF 8 SHEETS	STA. 207+50.00 TO STA. 209+00.00

F.A.I. RTE.	SECTION	COUNTY	TOTAL SHEETS	SHEET NO.
9264	21-00039-00-RS	ST CLAIR	44	40
CONTRACT NO. 97855				
ILLINOIS FED. AID PROJECT				

DATE	BY	SURVEYED	PLOTTED	TEMPLATE	AREAS	CHECKED
FINAL		SURVEY	NOTE BOOK			
NO.						

DATE	BY	SURVEYED	PLOTTED	TEMPLATE	AREAS	CHECKED
ORIGINAL		SURVEY	NOTE BOOK			
NO.						

MODEL Default
FILE NAME: P:\2020\201329M4 CAD - DWG\4.7 Twp\CAAD Sheets\201329M4-CA-SEC-Gilbert.dgn

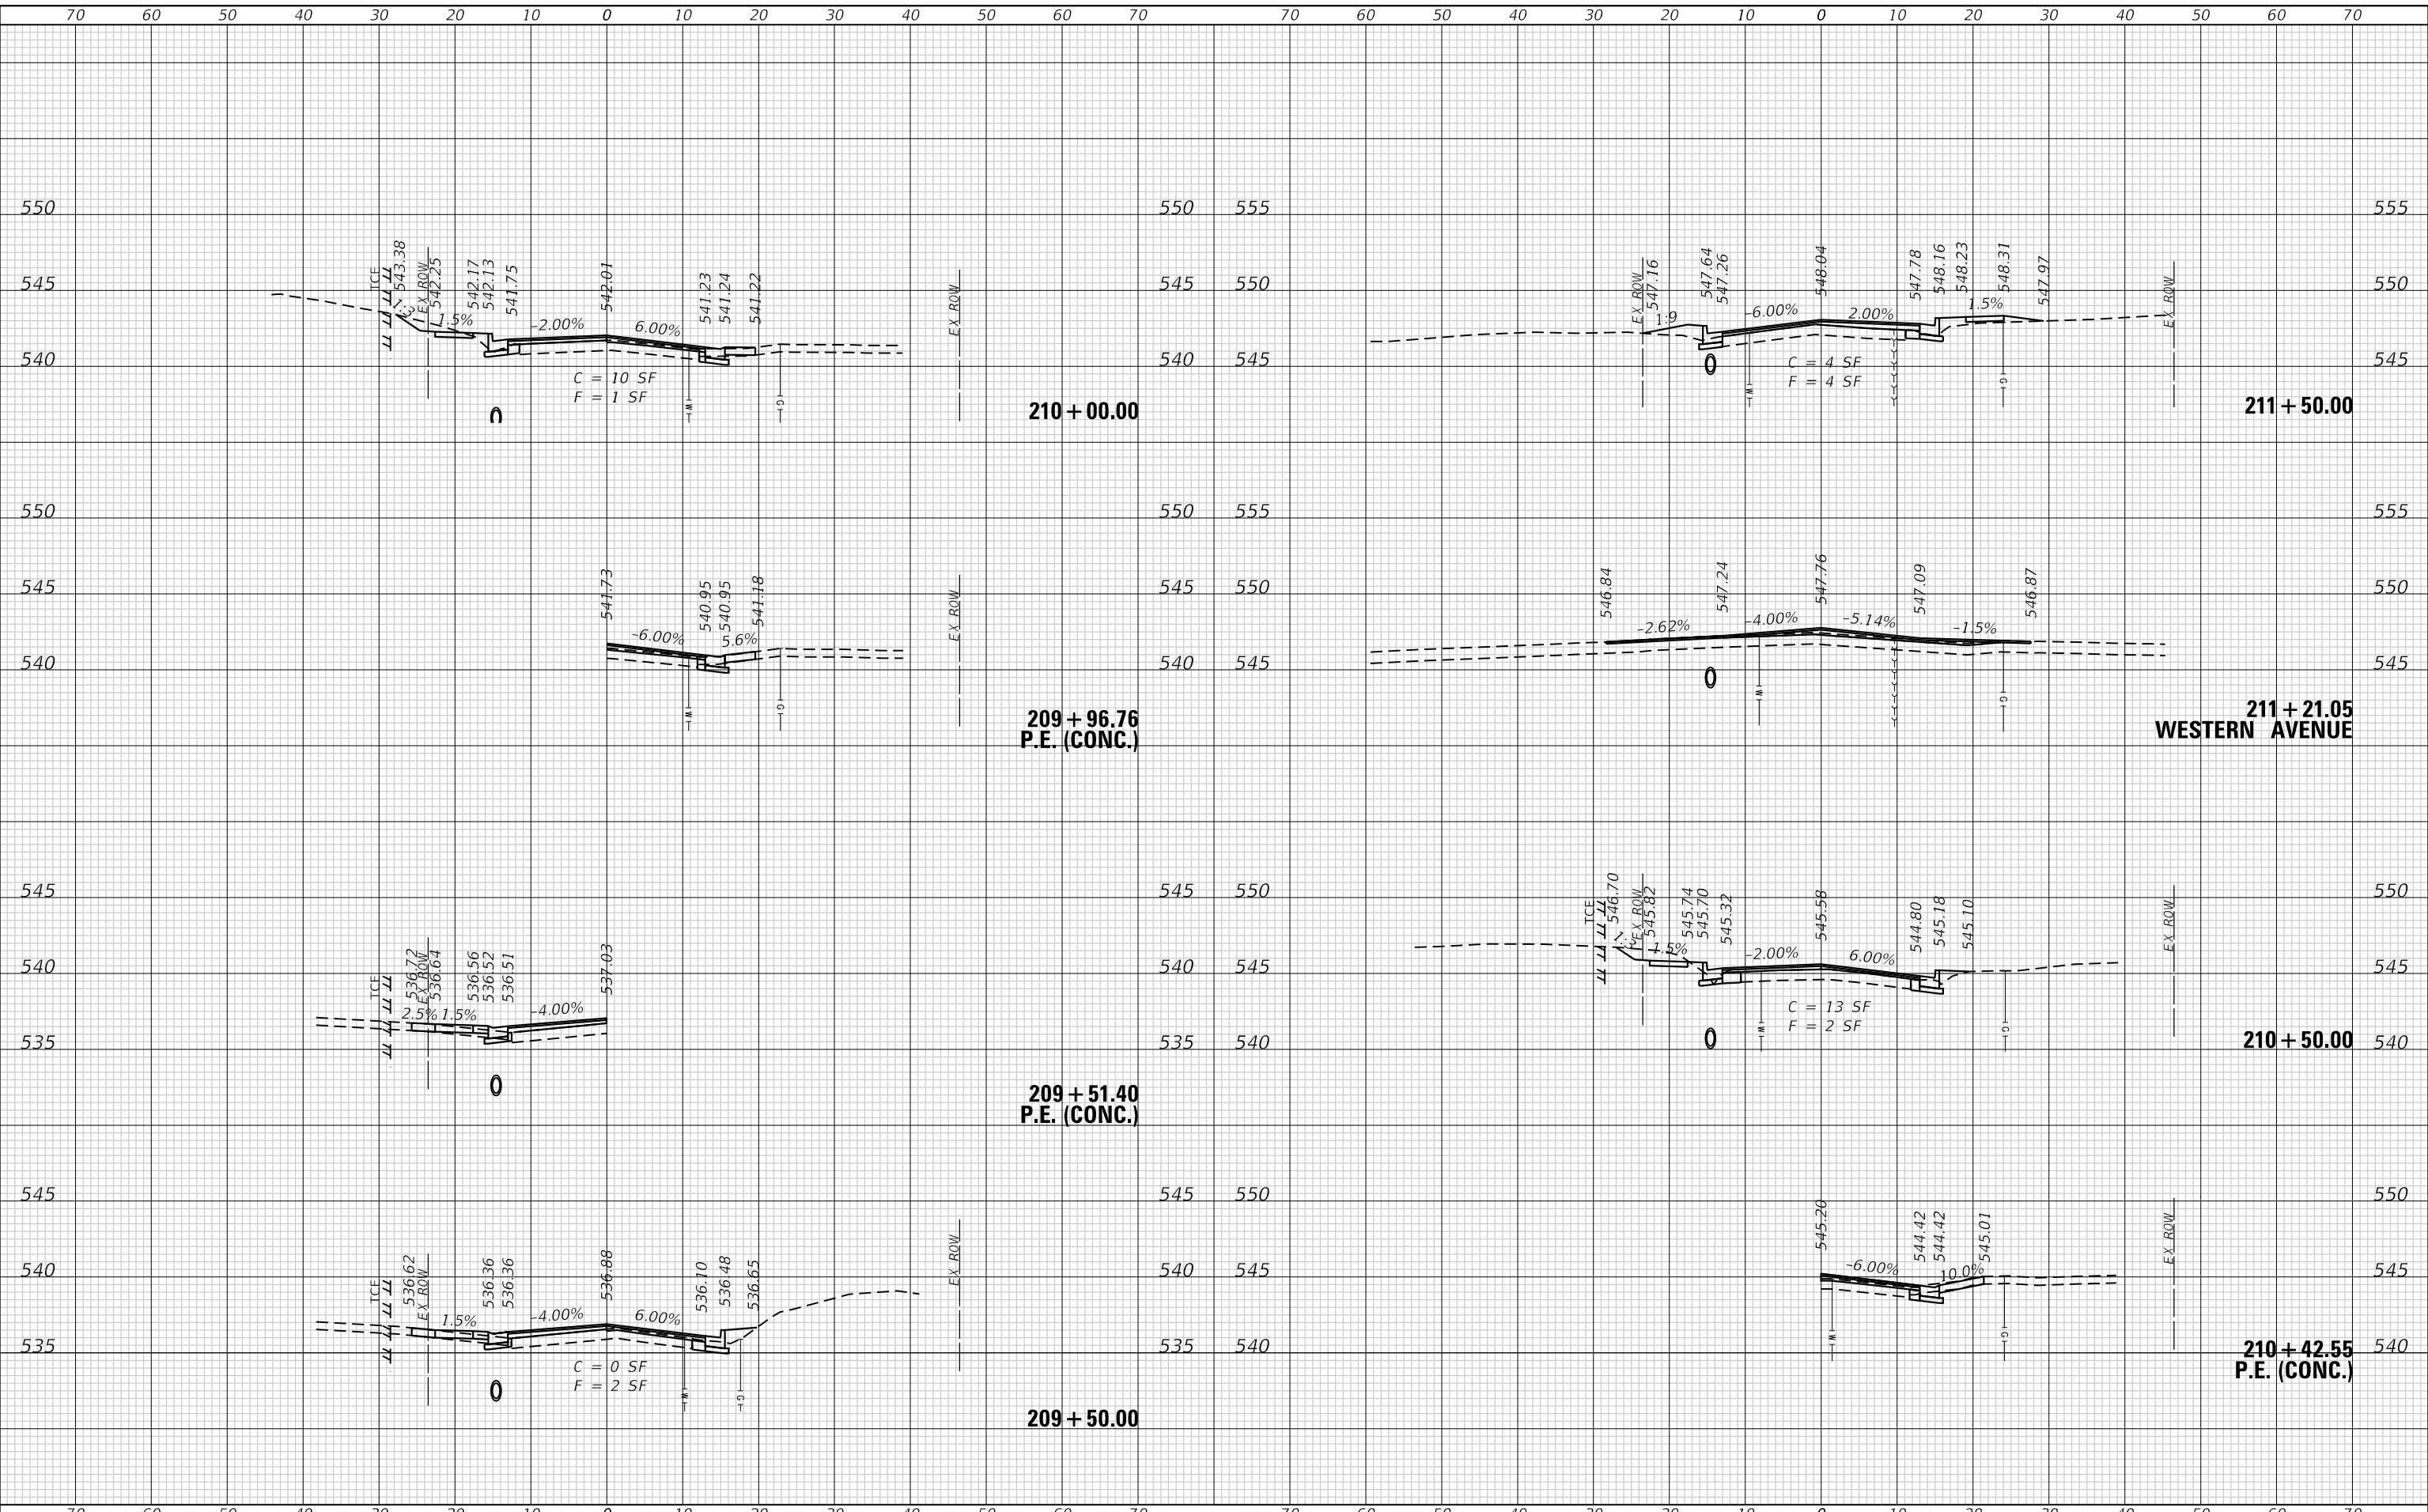

TWM, INC.
WWW.TWM-INC.COM
IL DESIGN FIRM
LICENSE NO: 184-001220

USER NAME	= kostermiller
DESIGNED	- KMO
DRAWN	- BAB
CHECKED	- SJK
DATE	-

REVISD	-
REVISD	-
REVISD	-
REVISD	-

REVISD	-
REVISD	-
REVISD	-
REVISD	-




CROSS SECTIONS			
KENWOOD DRIVE / GILBERT STREET			
SCALE: 1"=5'	SHEET 5	OF 8 SHEETS	STA. 209+50.00 TO STA. 211+50.00

F.A.I. RTE.	SECTION	COUNTY	TOTAL SHEETS	SHEET NO.
9264	21-00039-00-RS	ST CLAIR	44	41
CONTRACT NO. 97855				
ILLINOIS FED. AID PROJECT				

FINAL	SURVEYED	BY	DATE
SURVEY	PLOTTED		
NOTE BOOK	TEMPLATE		
NO.	AREAS CHECKED		

ORIGINAL	SURVEYED	BY	DATE
SURVEY	PLOTTED		
NOTE BOOK	TEMPLATE		
NO.	AREAS CHECKED		

MODEL: Default
FILE NAME: P:\2020\201329M4_CADD - DWG\47_Twp\CAUD_S\res201329M4-SWP-XSEC-Gilbert.dgn

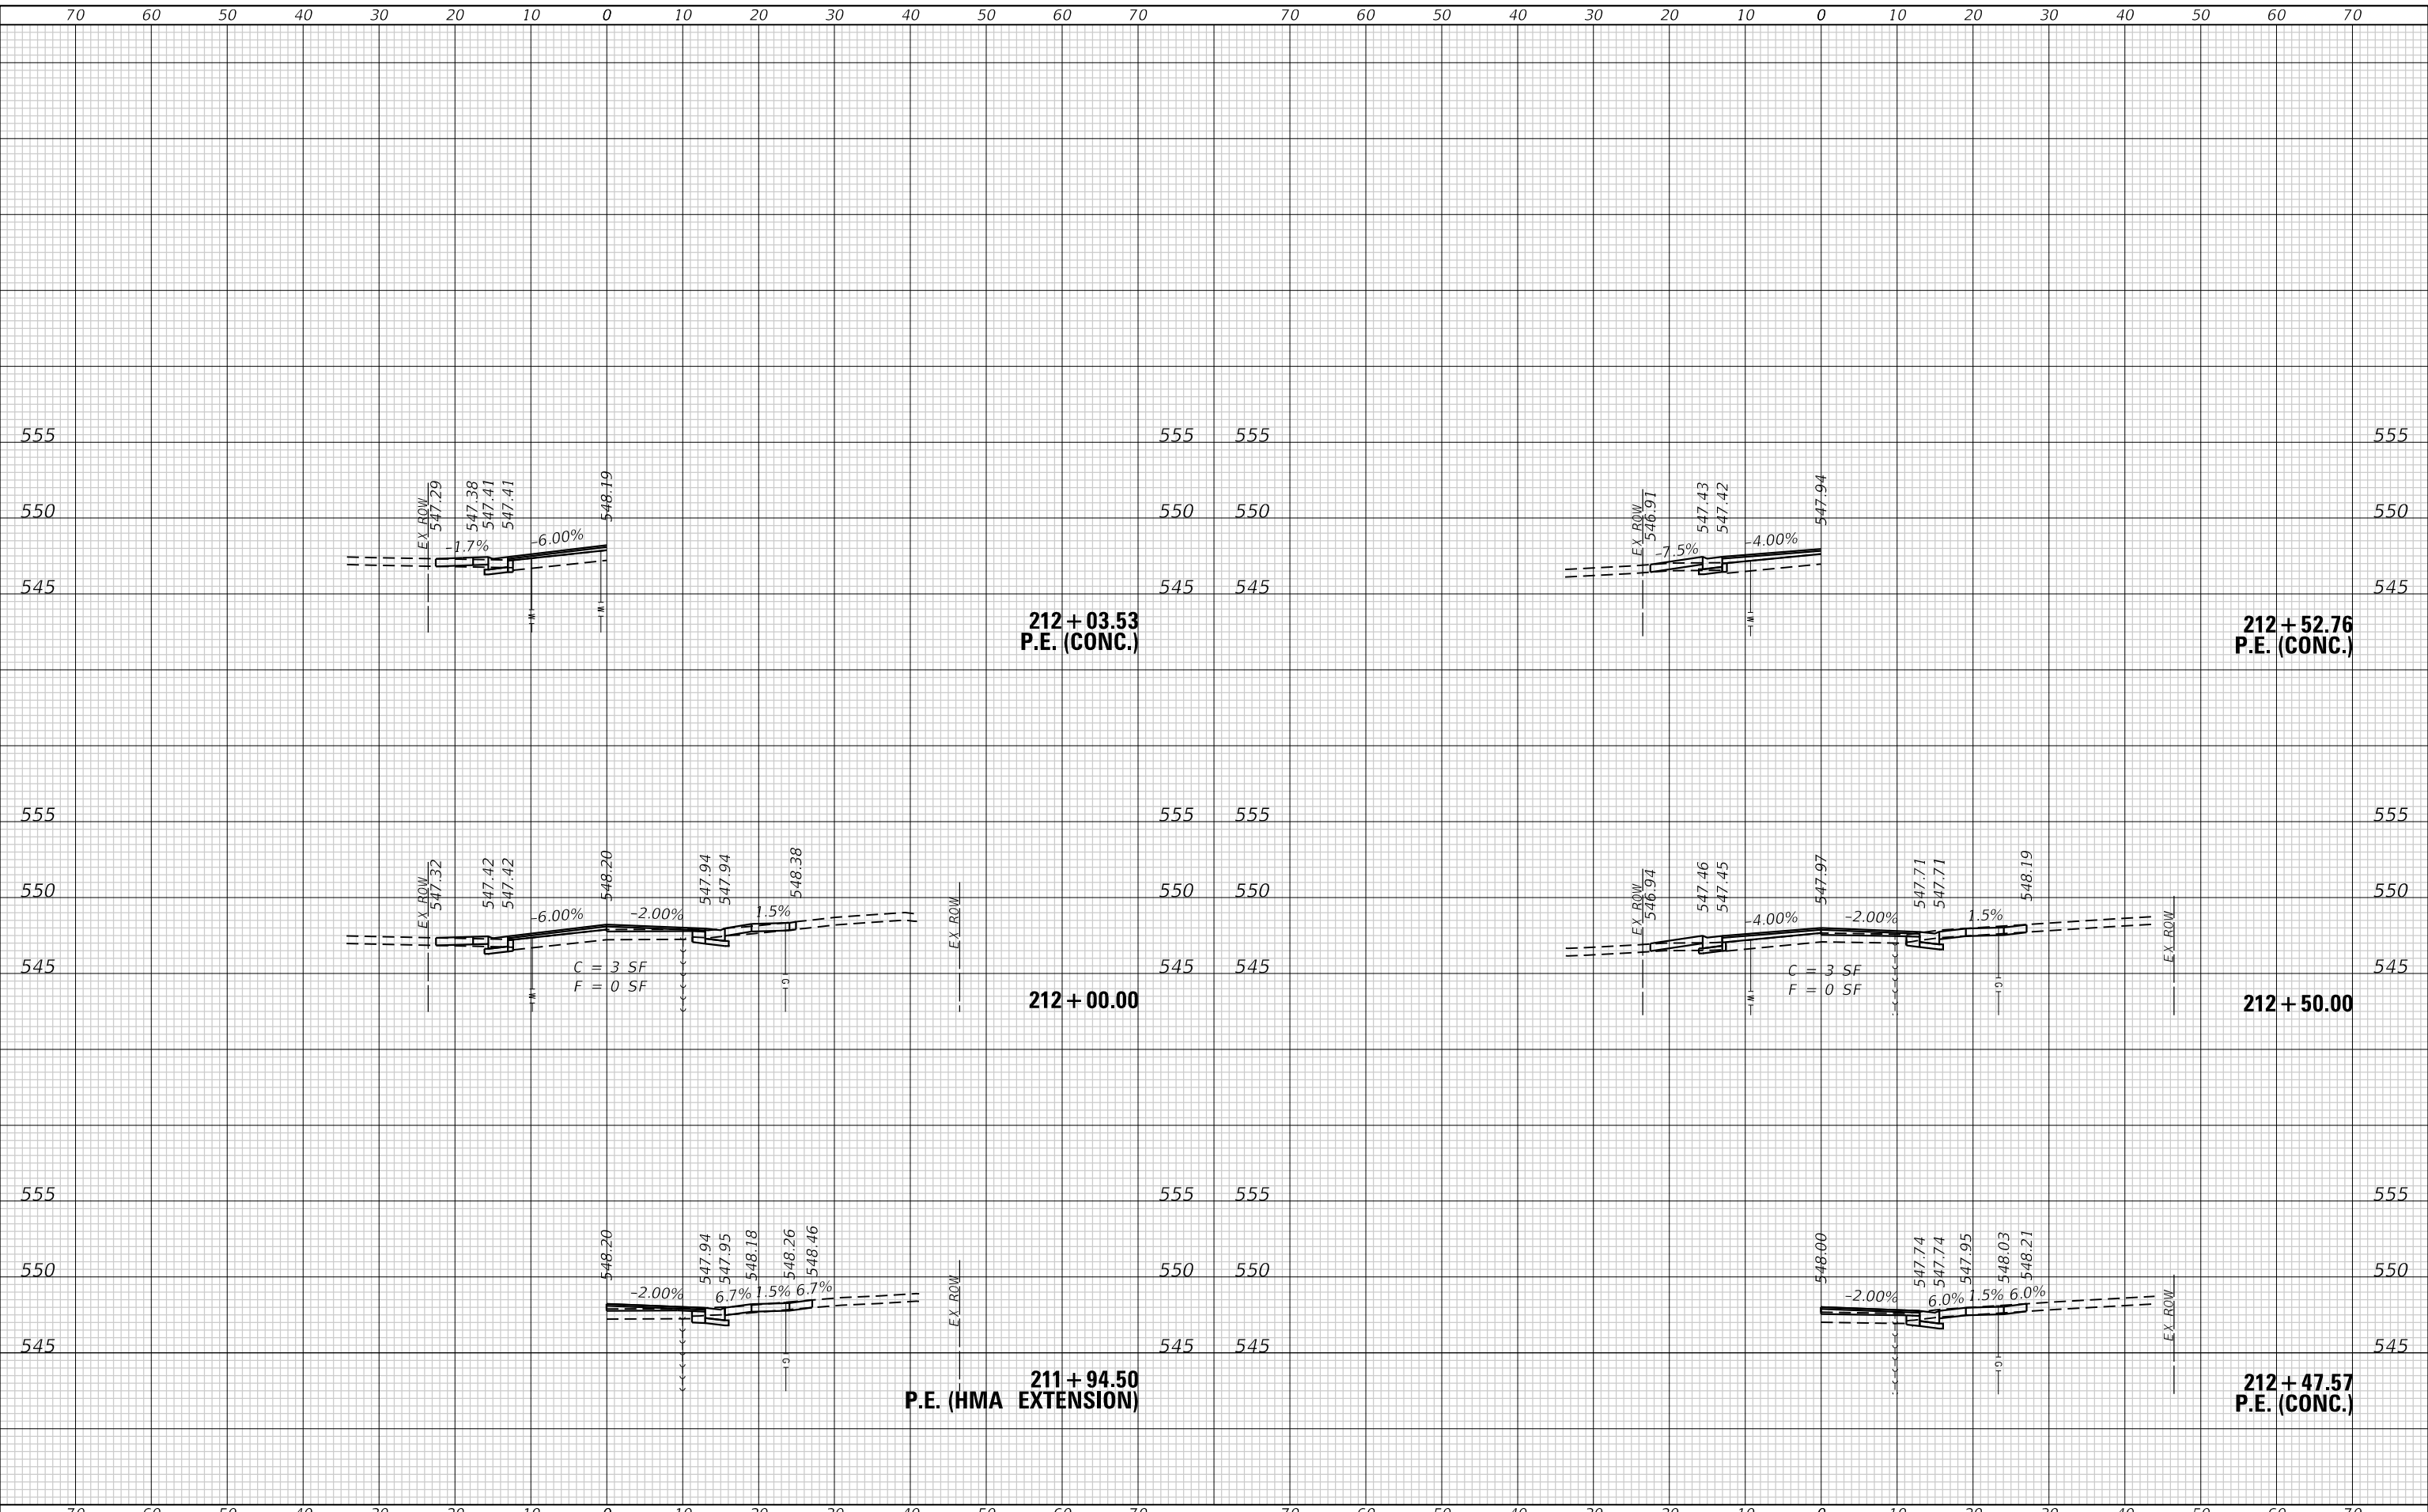

TWM, INC.
WWW.TWM-INC.COM

IL DESIGN FIRM
LICENSE NO: 184-001220

USER NAME = kostermiller	DESIGNED - KMO	REVISED -
	DRAWN - BAB	REVISED -
PLOT SCALE = 20.0000 ' / in.	CHECKED - SJK	REVISED -
PLOT DATE = 12/6/2024	DATE -	REVISED -




CROSS SECTIONS			
KENWOOD DRIVE / GILBERT STREET			
SCALE: 1"=5'	SHEET 6	OF 8 SHEETS	STA. 211+94.50 TO STA. 212+52.76

F.A.I. RTE.	SECTION	COUNTY	TOTAL SHEETS	SHEET NO.
9264	21-00039-00-RS	ST CLAIR	44	42
CONTRACT NO. 97855				
ILLINOIS FED. AID PROJECT				

FINAL	SURVEYED	BY	DATE
SURVEY	PLOTTED		
NOTE BOOK	TEMPLATE		
NO.	AREAS CHECKED		

ORIGINAL	SURVEYED	BY	DATE
SURVEY	PLOTTED		
NOTE BOOK	TEMPLATE		
NO.	AREAS CHECKED		

MODEL: Default
FILE NAME: P:\2020\201329M4_CADD - DWG\4.7 Topo\CAUD Sites\201329M4-Site\CAUD-Gilbert.dgn

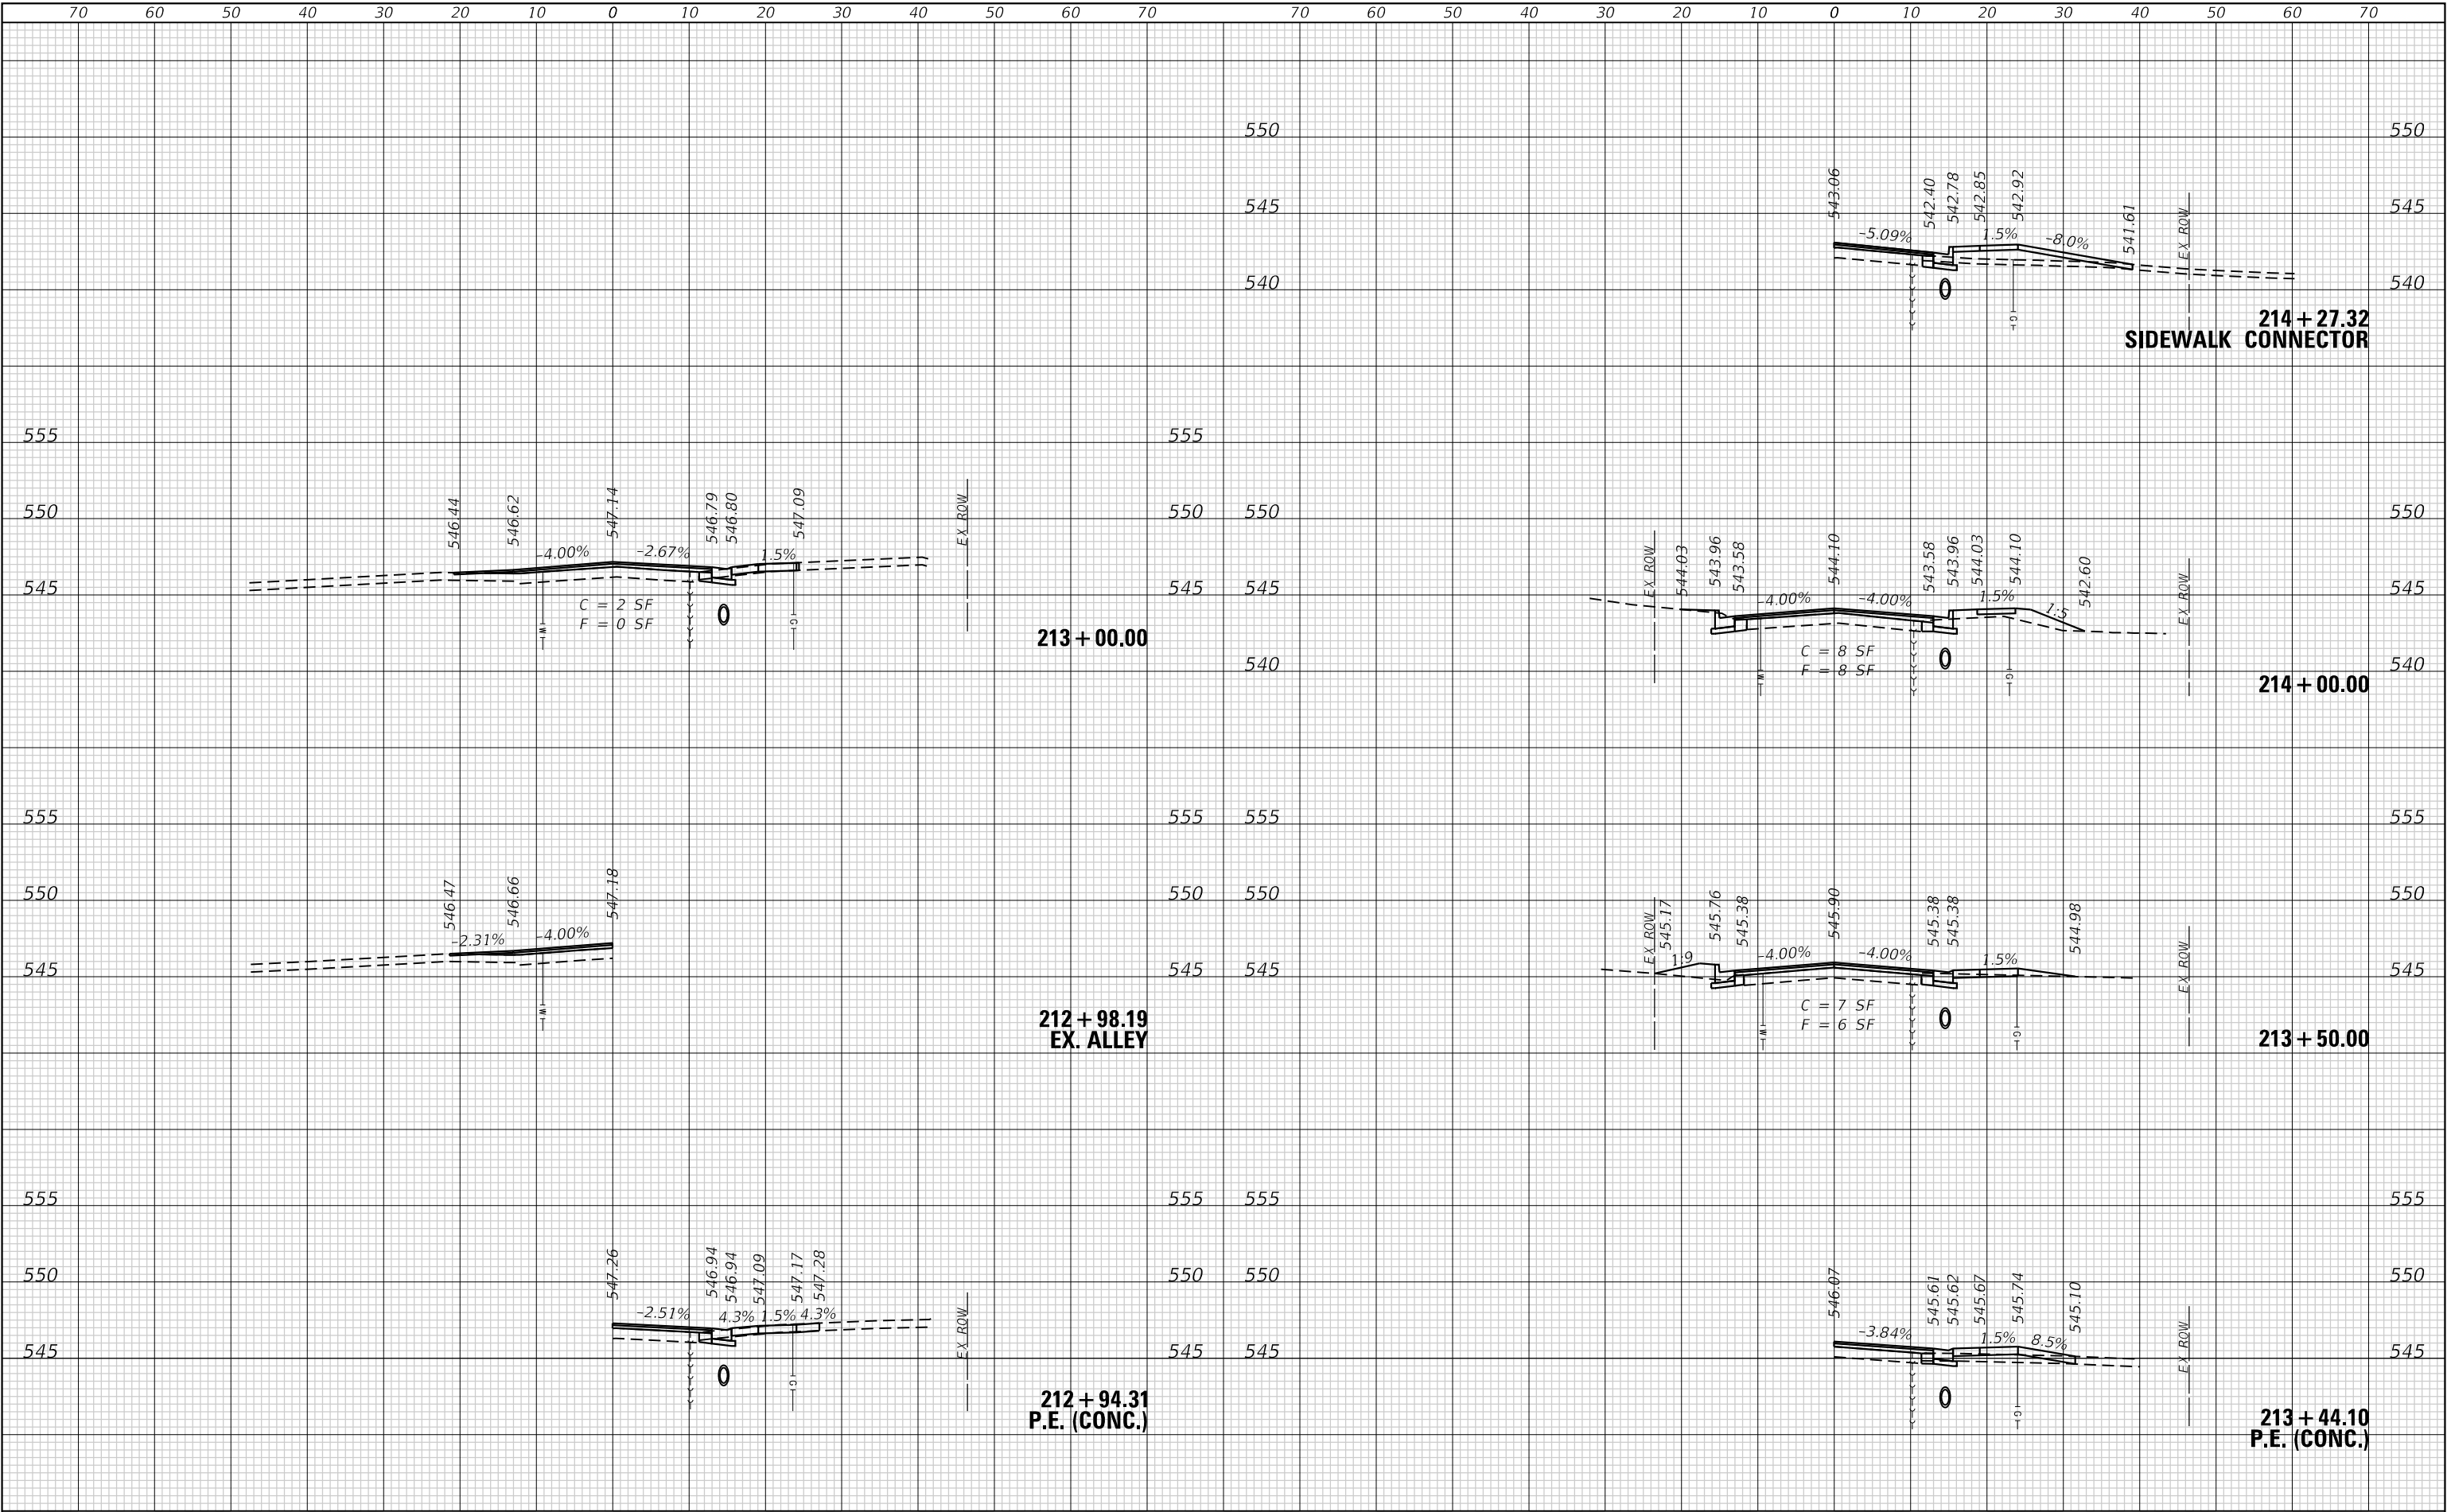

TWM, INC.
www.twm-inc.com

IL DESIGN FIRM
LICENSE NO: 184-001220

USER NAME	= kostermiller
DESIGNED	- KMO
DRAWN	- BAB
CHECKED	- SJK
DATE	-

REVISD	-
REVISD	-
REVISD	-
REVISD	-

PLOT SCALE	= 20.0000 ' / in.
PLOT DATE	= 12/6/2024




CROSS SECTIONS			
KENWOOD DRIVE / GILBERT STREET			
SCALE: 1"=5'	SHEET 7 OF 8 SHEETS	STA. 212+94.31 TO STA. 214+27.32	

F.A.I. RTE.	SECTION	COUNTY	TOTAL SHEETS	SHEET NO.
9264	21-00039-00-RS	ST CLAIR	44	43
CONTRACT NO. 97855				
ILLINOIS FED. AID PROJECT				

FINAL SURVEY NOTE BOOK NO.	SURVEYED PLOTTED TEMPLATE AREAS CHECKED	BY	DATE

ORIGINAL SURVEY NOTE BOOK NO.	SURVEYED PLOTTED TEMPLATE AREAS CHECKED	BY	DATE

MODEL Default
FILE NAME: P:\2020\20201329M4_CADD - DWG\4-7_TamCADB_S\res201329M4-sec-Gilbert.dgn

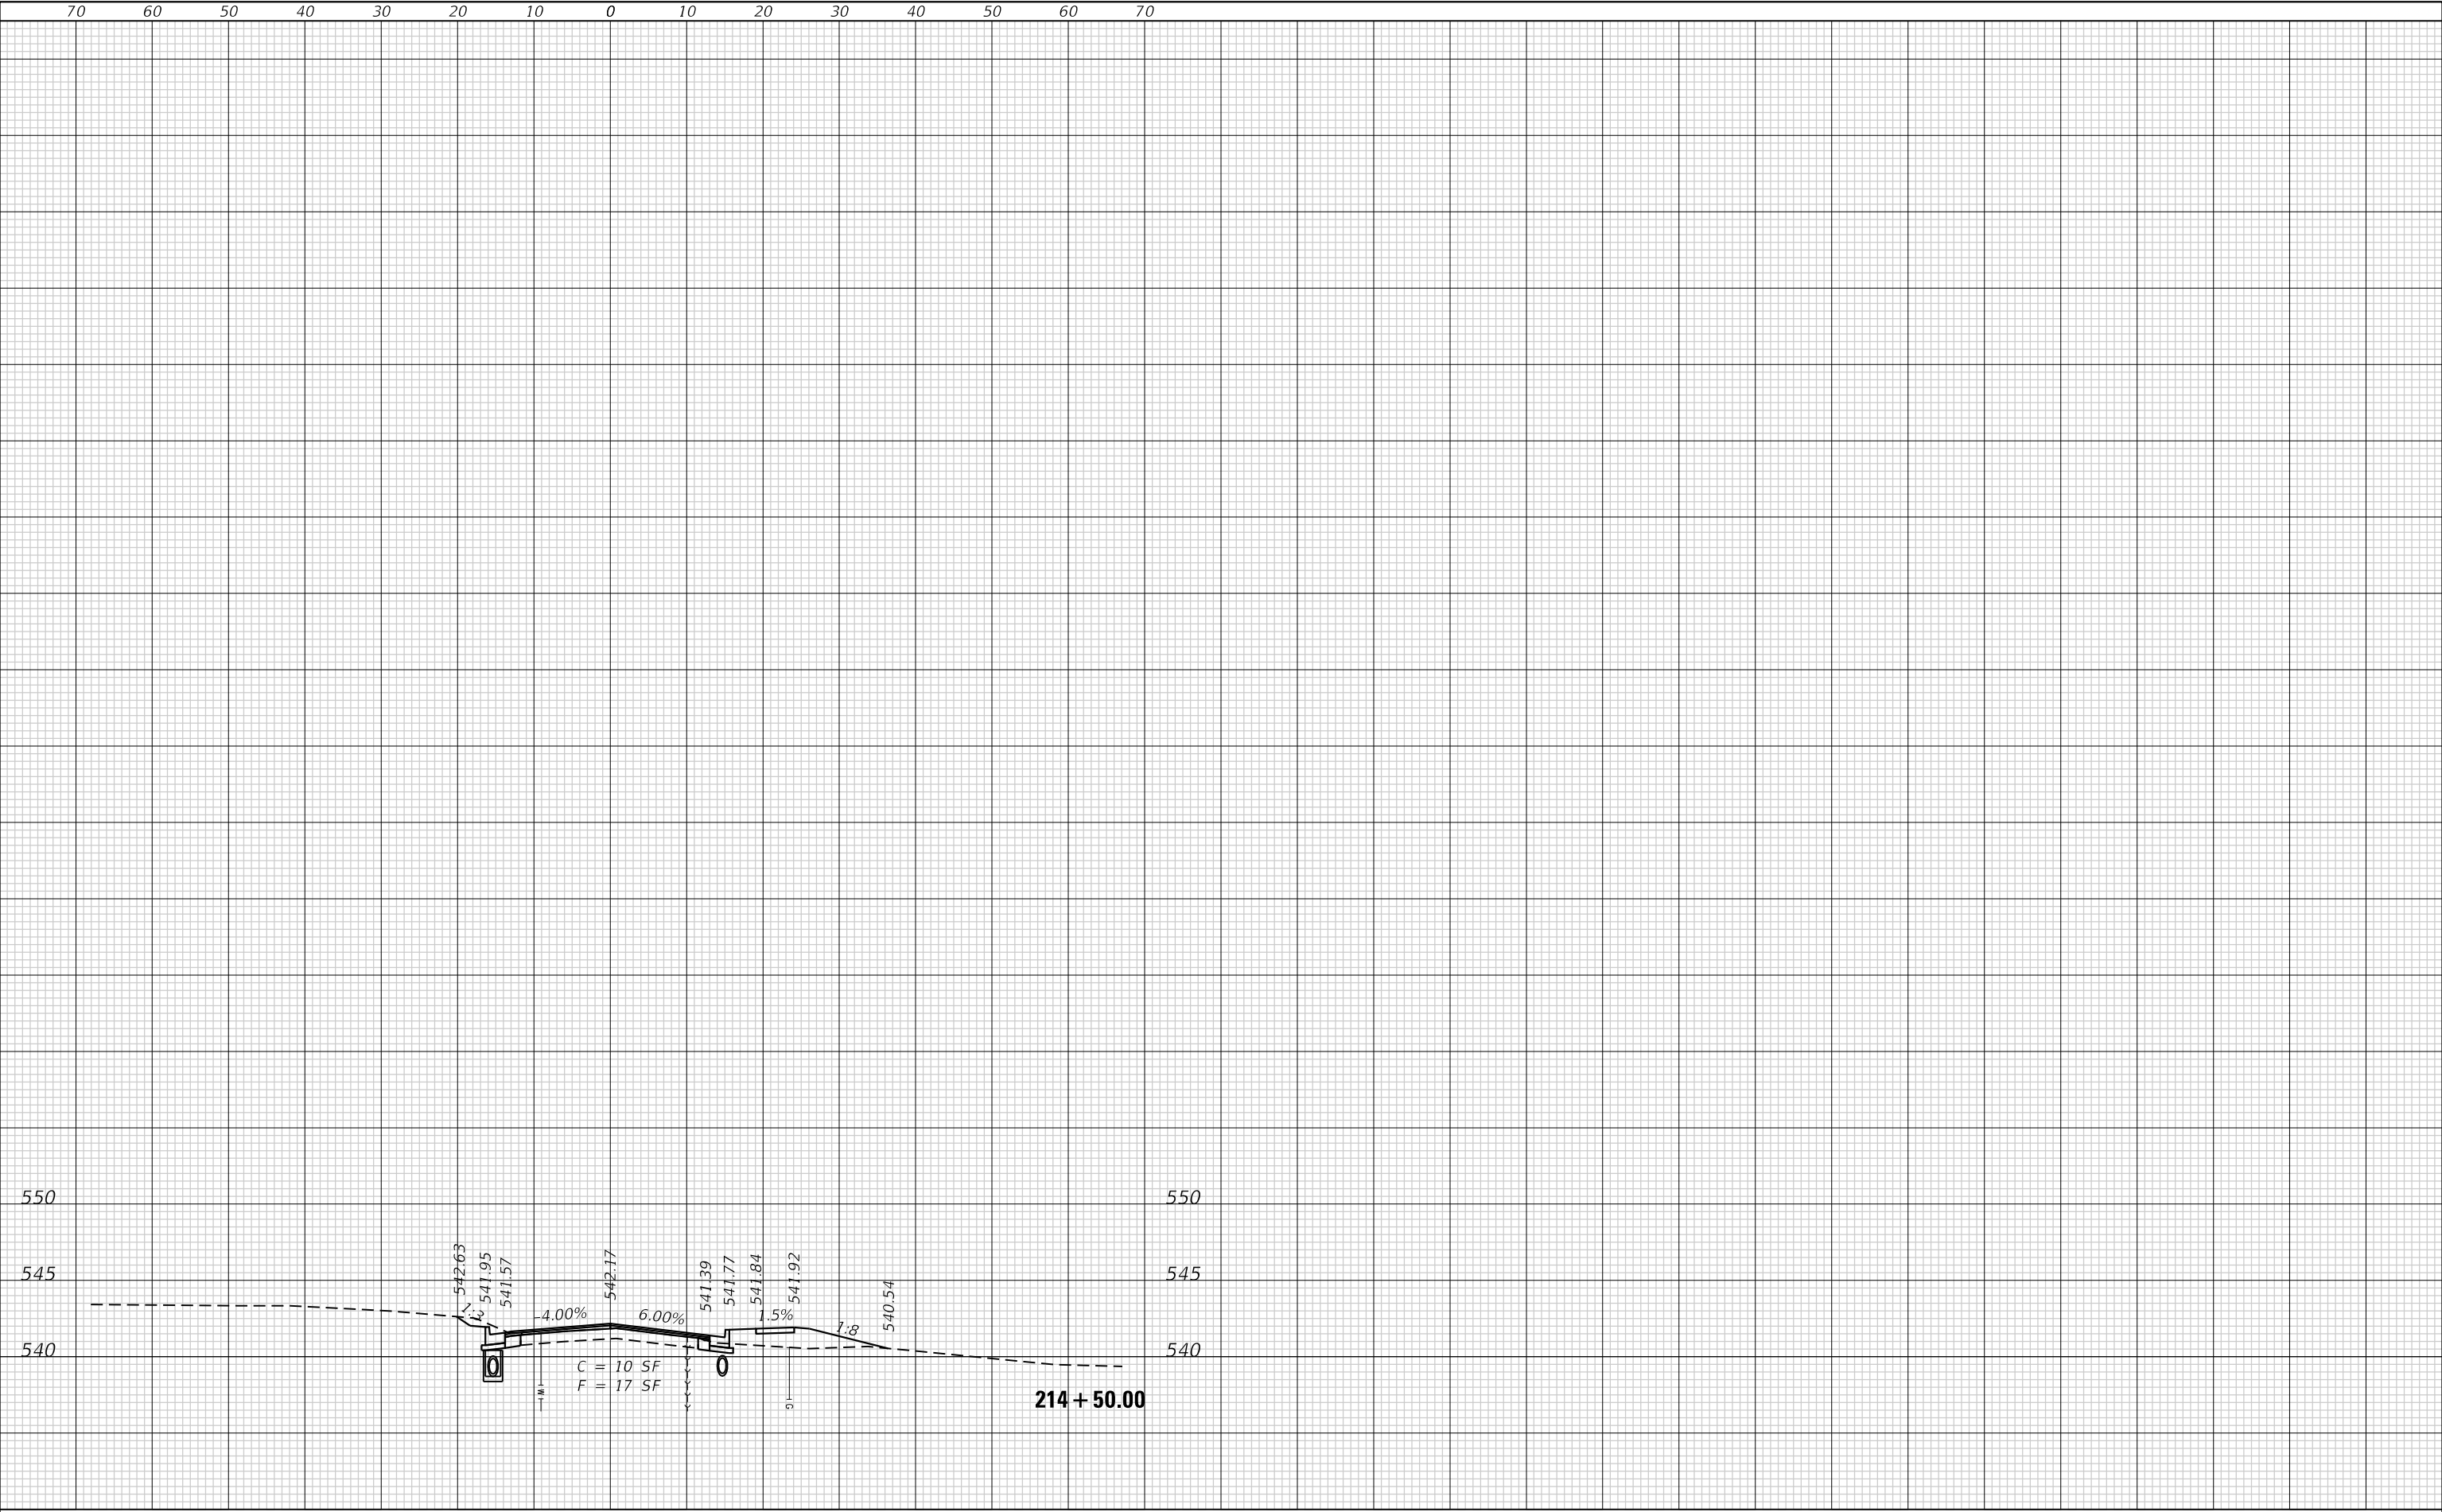

TWM, INC.
www.twm-inc.com

IL DESIGN FIRM
LICENSE NO: 184-001220

USER NAME	= kostermiller
DESIGNED	- KMO
DRAWN	- BAB
CHECKED	- SJK
DATE	-

DESIGNED	- KMO
DRAWN	- BAB
CHECKED	- SJK
DATE	-

REVISD	-
REVISD	-
REVISD	-
REVISD	-



CROSS SECTIONS			
KENWOOD DRIVE / GILBERT STREET			
SCALE: 1"=5'	SHEET 8	OF 8 SHEETS	STA. 214+50.00 TO STA. 214+50.00

F.A.I. RTE.	SECTION	COUNTY	TOTAL SHEETS	SHEET NO.
9264	21-00039-00-RS	ST CLAIR	44	44
CONTRACT NO. 97855				
ILLINOIS FED. AID PROJECT				