




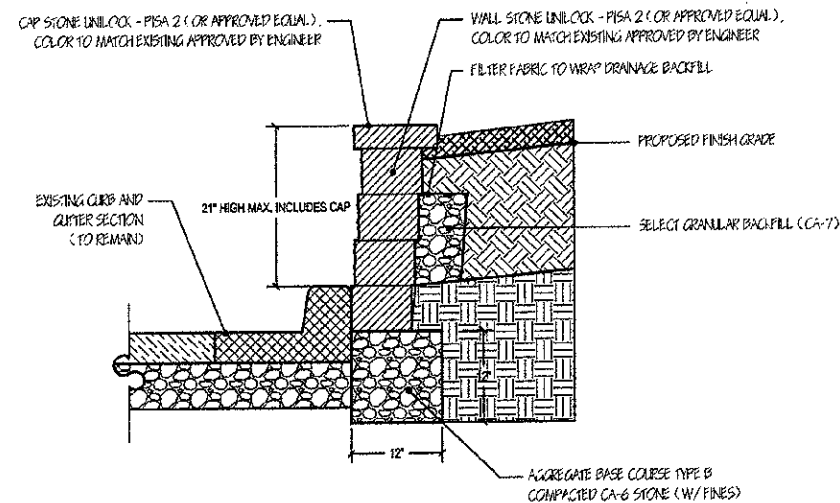

1 WALL SECTION (TYP.)
SCALE: 1" = 1'-0"

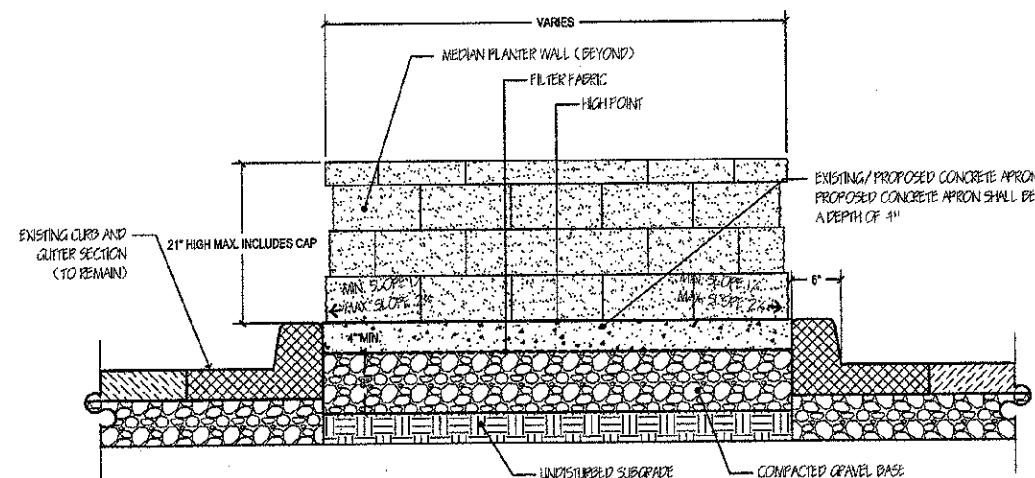

2 EXISTING/PROPOSED CONCRETE APRON SECTION (TYP.)
SCALE: 1" = 1'-0"

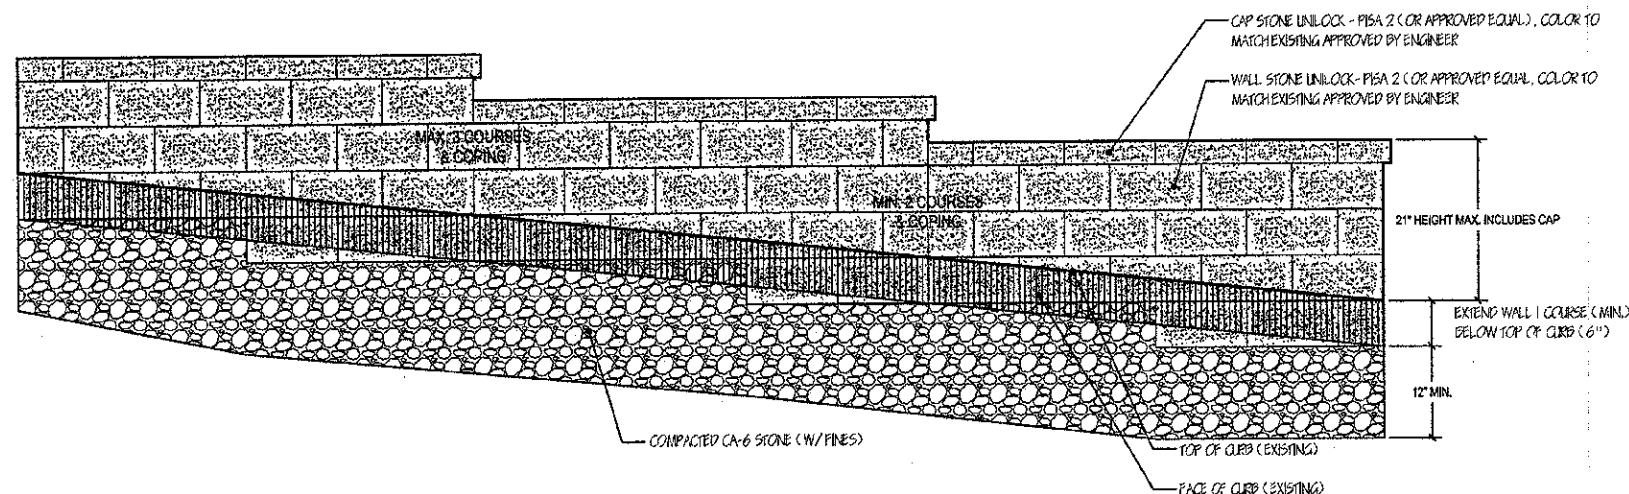

3 WALL ELEVATION (TYP.)
SCALE: 1" = 1'-0"

WALL END TO WALL END STATIONS:

STA. 1347+00 TO 1355+13
STA. 1380+87 TO 1381+58
STA. 1393+41 TO 1395+10
STA. 1406+33 TO 1408.53
STA. 1416+10 TO 1417+52
STA. 1423+08 TO 1423+86
STA. 1425+08 TO 1426+71
STA. 1431+56 TO 1435+64
STA. 1436+16 TO 1438+18
STA. 1441+53 TO 1450+19

Modified print for clarity.
2/26/15

USER NAME - \$USERS	DESIGNED - WALSH	REVISED - 01/27/12 PER IDOT
	DRAWN - WALSH	REVISED - 04/11/12 PER IDOT
PLOT SCALE - NONE	CHECKED - WALSH	REVISED - 05/14/12 PER IDOT
PLOT DATE - \$DATES	DATE - 06/29/11	REVISED - 12/04/12 PER IDOT

STATE OF ILLINOIS DEPARTMENT
OF TRANSPORTATION

WALL DETAILS

SCALE: NONE DRAWING NO. 33 OF 33 STA. N/A TO STA. N/A

F.A.P. RTE.	SECTION	COUNTY	TOTAL SHEETS	SHEET NO.
0870	08-00049-00-LS	WILL	33	33
ILLINOIS			CONTRACT NO. 63714	