

**2014 STAGE 2 TRAFFIC NOTES**

NORTHBOUND IL RTE 2

BEGINNING SOUTH OF CLIFTON AVE MERGE NB IL RTE 2 PASSING LANE INTO NB DRIVING LANE.

MAINTAIN ONE NB IL RTE 2 LANE IN THE NB IL RTE 2 DRIVING LANE CONSTRUCTED IN STAGE 1 FROM CLIFTON TO NORTH OF KNOWLTON ST.

SOUTHBOUND IL RTE 2

SOUTH OF LOOMIS MERGE SB DRIVING LANE INTO THE PASSING LANE AND SHIFT TO NB PASSING LANE SOUTH OF MONTAGUE.

FROM MONTAGUE ST TO SOUTH OF POND ST MAINTAIN ONE SB IL RTE 2 LANE IN THE NB PASSING LANE CONSTRUCTED IN STAGE 1.

SIDESTREETS

PARKVIEW TERR, RIVER OAK LN, MARCHESANO, GRAHAM ST AND LANE ST SHALL REMAIN OPEN.

POND ST, BLACKHAWK AVE, OGILIBY AVE, COLE AVE, MICHIGAN AVE, INDIANA AVE, ILLINOIS AVE, ISLAND AVE, LINCOLN AVE, HEATH ST AND SALTER AVE SHALL BE CLOSED.

15TH AVE

15TH AVE SHALL REMAIN OPEN WITH THE RIGHT TURN LANE CLOSED.

**2014 STAGE 2A TRAFFIC NOTES**

IL RTE 2

TRAFFIC ON IL RTE 2 AND 15TH AVE SHALL REMAIN THE SAME AS IN STAGE 2.

ALL SIDE STREETS SHALL BE OPEN EXCEPT FOR MARCHESANO DR.

MARCHESANO DR

MARCHESANO DR SHALL BE CLOSED.

**2014 STAGE 2B TRAFFIC NOTES**

IL RTE 2


NORTHBOUND TRAFFIC ON IL RTE 2 SHALL REMAIN THE SAME AS IN STAGE 2A UNTIL OGILIBY AVE.

SOUTHBOUND IL RTE 2


BEGINNING SOUTH OF OGILIBY AVE MERGE SB PASSING LANE INTO SB DRIVING LANE.

MAINTAIN ONE SB IL RTE 2 LANE IN THE DRIVING LANE FROM NORTH OF BLACKHAWK AVE TO SOUTH OF CLIFTON.

THE SB IL RTE 2 LEFT TURN LANE AT CLIFTON SHALL REMAIN OPEN DURING THIS STAGE.

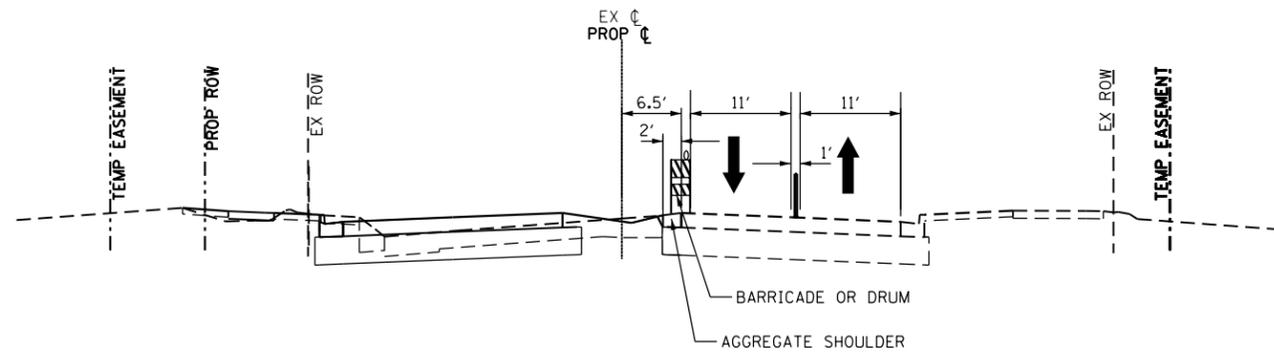

**STA 349+89 TO STA 370+00**

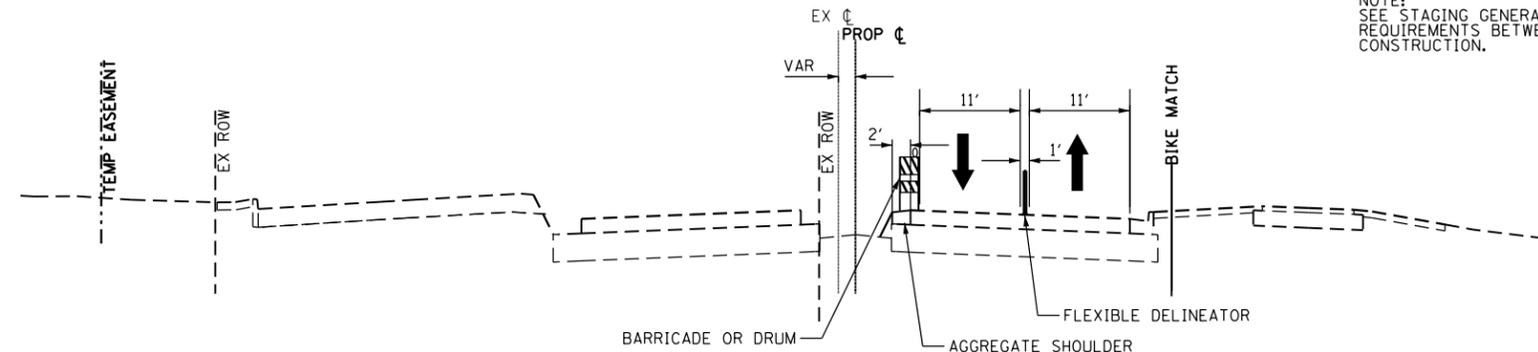

**STA 370+00 TO STA 379+50**

NOTE:  
SEE STAGING GENERAL NOTES FOR DROP OFF REQUIREMENTS BETWEEN TRAFFIC LANE AND CONSTRUCTION.

**2014 STAGE 2 CONSTRUCTION**

INSTALL TEMPORARY TRAFFIC CONTROL AND MOVE TEMPORARY TRAFFIC SIGNALS HEADS AS REQUIRED.

INSTALL TEMPORARY EROSION CONTROL PER EROSION CONTROL PLANS AND THE STORM WATER POLLUTION PREVENTION PLAN.

CONSTRUCT SANITARY SEWER REPAIRS PER SANITARY SEWER PLANS.

CONSTRUCT STORM SEWER ALONG WEST SIDE OF IL RTE 2.

CONSTRUCT WATER MAINS PER WATER MAIN PLANS.

CONSTRUCT TRAFFIC SIGNAL, INTERCONNECT AND LIGHTING CONDUITS, HANDHOLES AND FOUNDATIONS AS REQUIRED.

CONSTRUCT THE SB LANES (LEFT SIDE) OF IL RTE 2 FROM POND ST TO SOUTH OF KNOWLTON ST INCLUDING PAVEMENT, CURB AND GUTTER, SIDEWALK, DRIVEWAYS AND RETAINING WALLS EXCEPT FOR GAP AT MARCHESANO DR.

CONSTRUCT THE WEST LEG OF ALL OTHER SIDESTREETS ALONG IL RTE 2 INCLUDING PAVEMENT, CURB AND GUTTER, SIDEWALK AND DRIVEWAYS.

**2014 STAGE 2A CONSTRUCTION**

INSTALL TEMPORARY TRAFFIC CONTROL ALONG MARCHESANO/15TH AVE AND MOVE TEMPORARY TRAFFIC SIGNAL HEADS AS REQUIRED.

CONSTRUCT TRAFFIC SIGNAL, INTERCONNECT AND LIGHTING CONDUITS, HANDHOLES AND FOUNDATIONS AS REQUIRED.

CONSTRUCT MARCHESANO DR INCLUDING PAVEMENT, CURB AND GUTTER, SIDEWALK AND DRIVEWAYS.

**2014 STAGE 2B CONSTRUCTION**

CONSTRUCT MEDIANS FROM NORTH OF CLIFTON TO SOUTH OF OGILIBY AVE.

**2014 STAGE 2, 2A, & 2B NOTES**

DURING STAGE 2B ONE SIDE OF THE WORK AREA SHALL BE KEPT CLEAR OF ALL VEHICLES, MATERIALS, AND OTHER HAZARDS.

SANITARY SEWER AND WATER MAIN IMPROVEMENTS HAVE BEEN DEVELOPED SEPERATELY. SEE THE SANITARY SEWER AND WATER MAIN PLANS AND SPECIFICATIONS FOR INFORMATION ON ANY ADDITIONAL 2014 STAGE 2 TRAFFIC AND CONSTRUCTION REQUIREMENTS.

WHEN SIDESTREETS ARE CLOSED THE SIDESTREETS CLOSURE SHALL BE SIGNED IN ACCORDANCE WITH DISTRICT STANDARD 40.1 OR 40.1a, AS APPLICABLE.

DURING STAGE 2A, ACCESS TO BUSINESSES ALONG MARCHESANO DR SHALL BE MAINTAINED.

FILE NAME =	USER NAME = \$USER*	DESIGNED -	REVISED -	<b>STATE OF ILLINOIS DEPARTMENT OF TRANSPORTATION</b>	<b>MAINTENANCE OF TRAFFIC 2014 STAGE 2 - TYPICAL SECTIONS &amp; NOTES</b>				F.A.P. RTE.	SECTION	COUNTY	TOTAL SHEETS	SHEET NO.	
\$FILEL\$		DRAWN -	REVISED -		SCALE:	SHEET NO.	OF SHEETS	STA.	TO STA.	742	(32, 33) R-1	WINNEBAGO	705	242
		CHECKED -	REVISED -						CONTRACT NO. 64821					
		DATE -	REVISED -						ILLINOIS FED. AID PROJECT					