

ROW LEGEND



— EXISTING ROW
 - - - CONSTRUCTION LIMITS

GUARDRAIL SCHEDULE

STA/OFFSET	TYPE
3 842+25.6, 15.5'R - 842+71.2, 14'R	TRAF BAR TERM T6
5 840+61.1, 54'R - 842+48.6, 54.5'R	SPBGR TY A 6FT POSTS
6 842+48.6, 54.5'R - 842+94.3, 54'R	TRAF BAR TERM T6
9 842+10.0, 14.5'L - 842+55.6, 13'L	TRAF BAR TERM T6
10 844+72.3, 53.4'L - 845+17.9, 53.5'L	TRAF BAR TERM T6
11 845+17.9, 53.5'L - 847+05.4, 53.5'L	SPBGR TY A 6FT POSTS
12 847+05.4, 53.5'L - 847+55.4, 54.5'L	TR BAR TRM T1 SPL TAN
13 844+95.4, 12.5'L - 845+41.0, 14'L	TRAF BAR TERM T6
14 845+41.0, 14'L - 847+53.5, 14.5'L	SPBGR TY A 6FT POSTS
15 847+53.5, 14.5'L - 848+03.5, 13.5'L	TR BAR TRM T1 SPL TAN
16 845+11.0, 13.5'R - 845+56.5, 15.5'L	TRAF BAR TERM T6
17 845+56.5, 15.5'L - 847+56.5, 15.5'L	SPBGR TY A 6FT POSTS
18 847+56.5, 15.5'L - 848+06.5, 14.5'L	TR BAR TRM T1 SPL TAN

PLAN SURVEYED BY: _____ DATE: _____
 PLOTTED BY: _____
 CHECKED BY: _____
 NOTE BOOK NO. _____
 CHECKED AT: _____
 CAD FILE NAME: _____

PROFILE SURVEYED BY: _____ DATE: _____
 GRADES CHECKED BY: _____
 STRUCTURE NOTATIONS CHKD BY: _____
 NOTE BOOK NO. _____

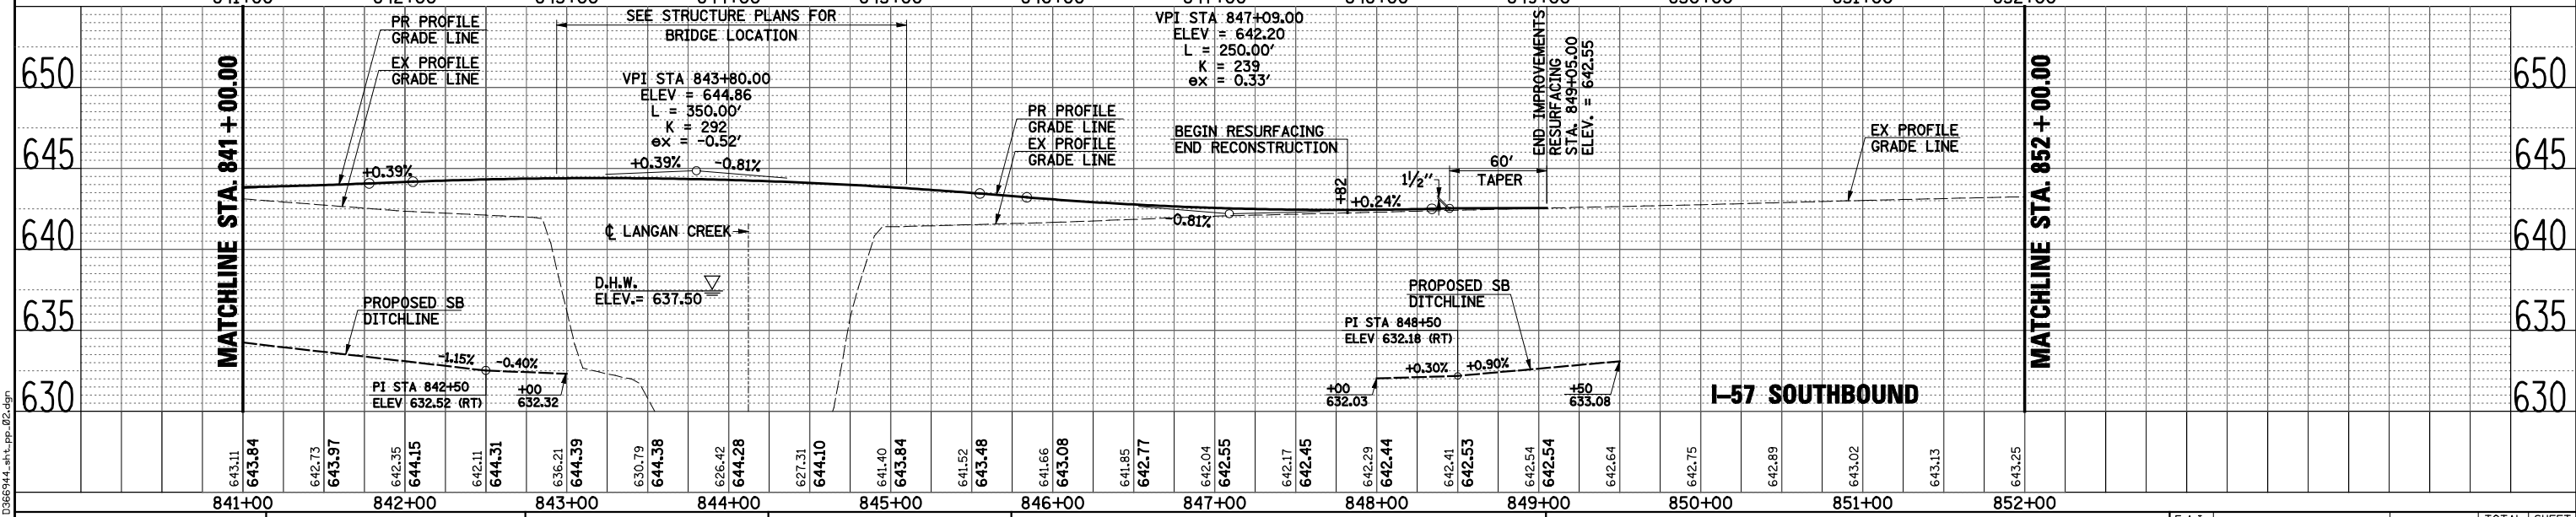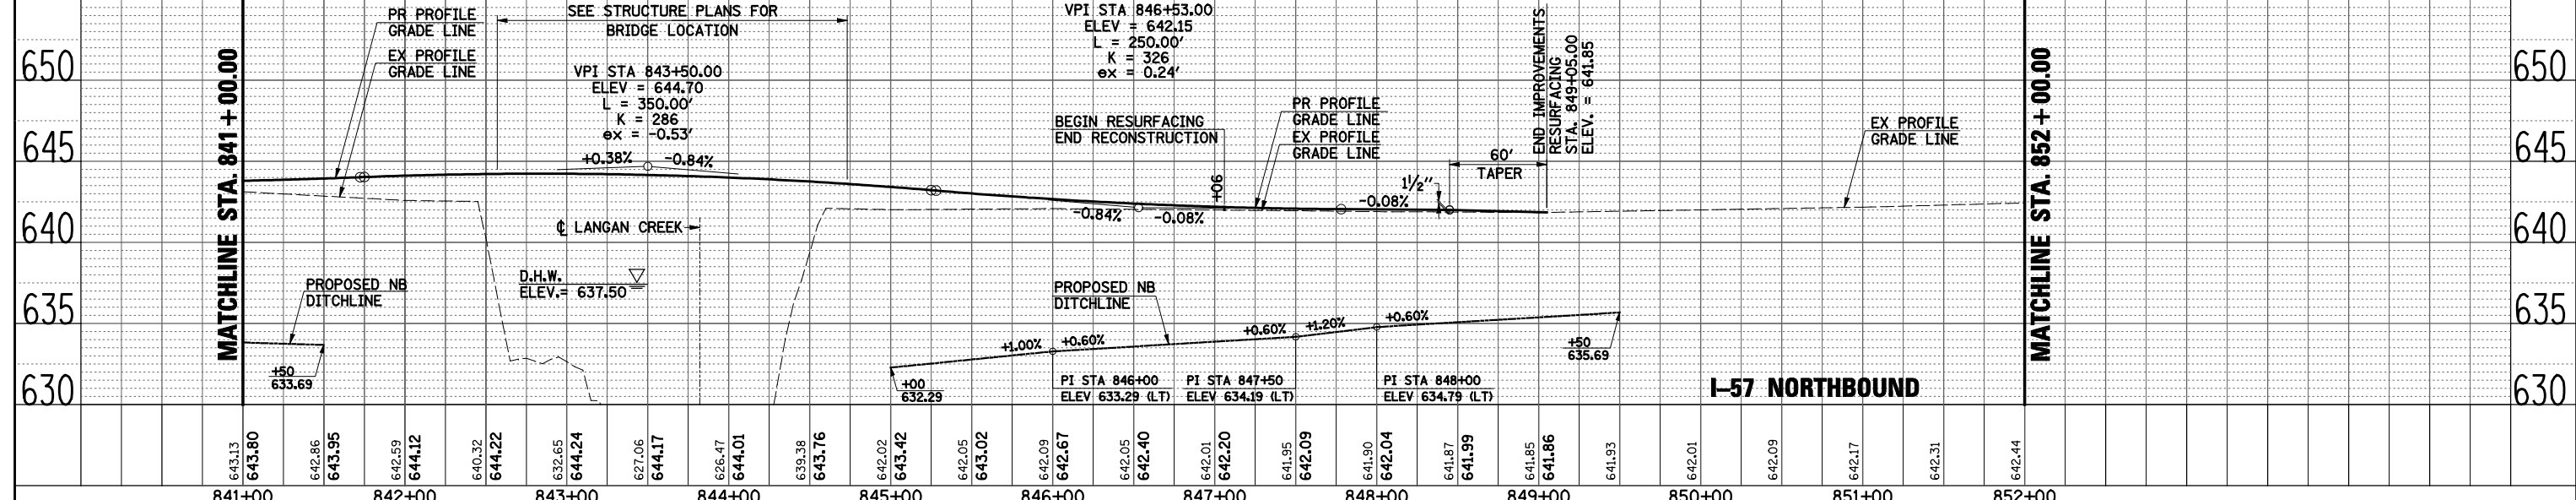

FILE NAME = D:\66944_sht-pp_02.dgn



USER NAME = bhenrichs	DESIGNED BAH	REVISED
	DRAWN BAH	REVISED
PLOT SCALE = 50.00' / IN.	CHECKED KAC	REVISED
PLOT DATE = 12/7/2012	DATE 12/07/2012	REVISED

**STATE OF ILLINOIS
 DEPARTMENT OF TRANSPORTATION**

**INTERSTATE 57 OVER LANGAN CREEK
 PLAN AND PROFILE**

SCALE: SHEET 2 OF 4 SHEETS STA. TO STA.

F.A.I. RTE.	SECTION	COUNTY	TOTAL SHEETS	SHEET NO.
57	141 BR(SB) & 38-1 BR(NB)	IROQUOIS	138	20
CONTRACT NO. 66944			ILLINOIS FED. AID PROJECT	