



SEC 4, T 5 N, R 3 W, 4th PM

LEGEND	
⊗ 20"	TREE REMOVAL
TBR	TO BE REMOVED
[Stippled Box]	TREE REMOVAL, ACRES
[Cross-hatched Box]	PAVEMENT REMOVAL
[Wavy Line]	FENCE REMOVAL
[Vertical Line Box]	PAVEMENT PATCHING
[Diagonal Line Box]	REMOVAL AND DISPOSAL OF UNSUITABLE MATERIAL

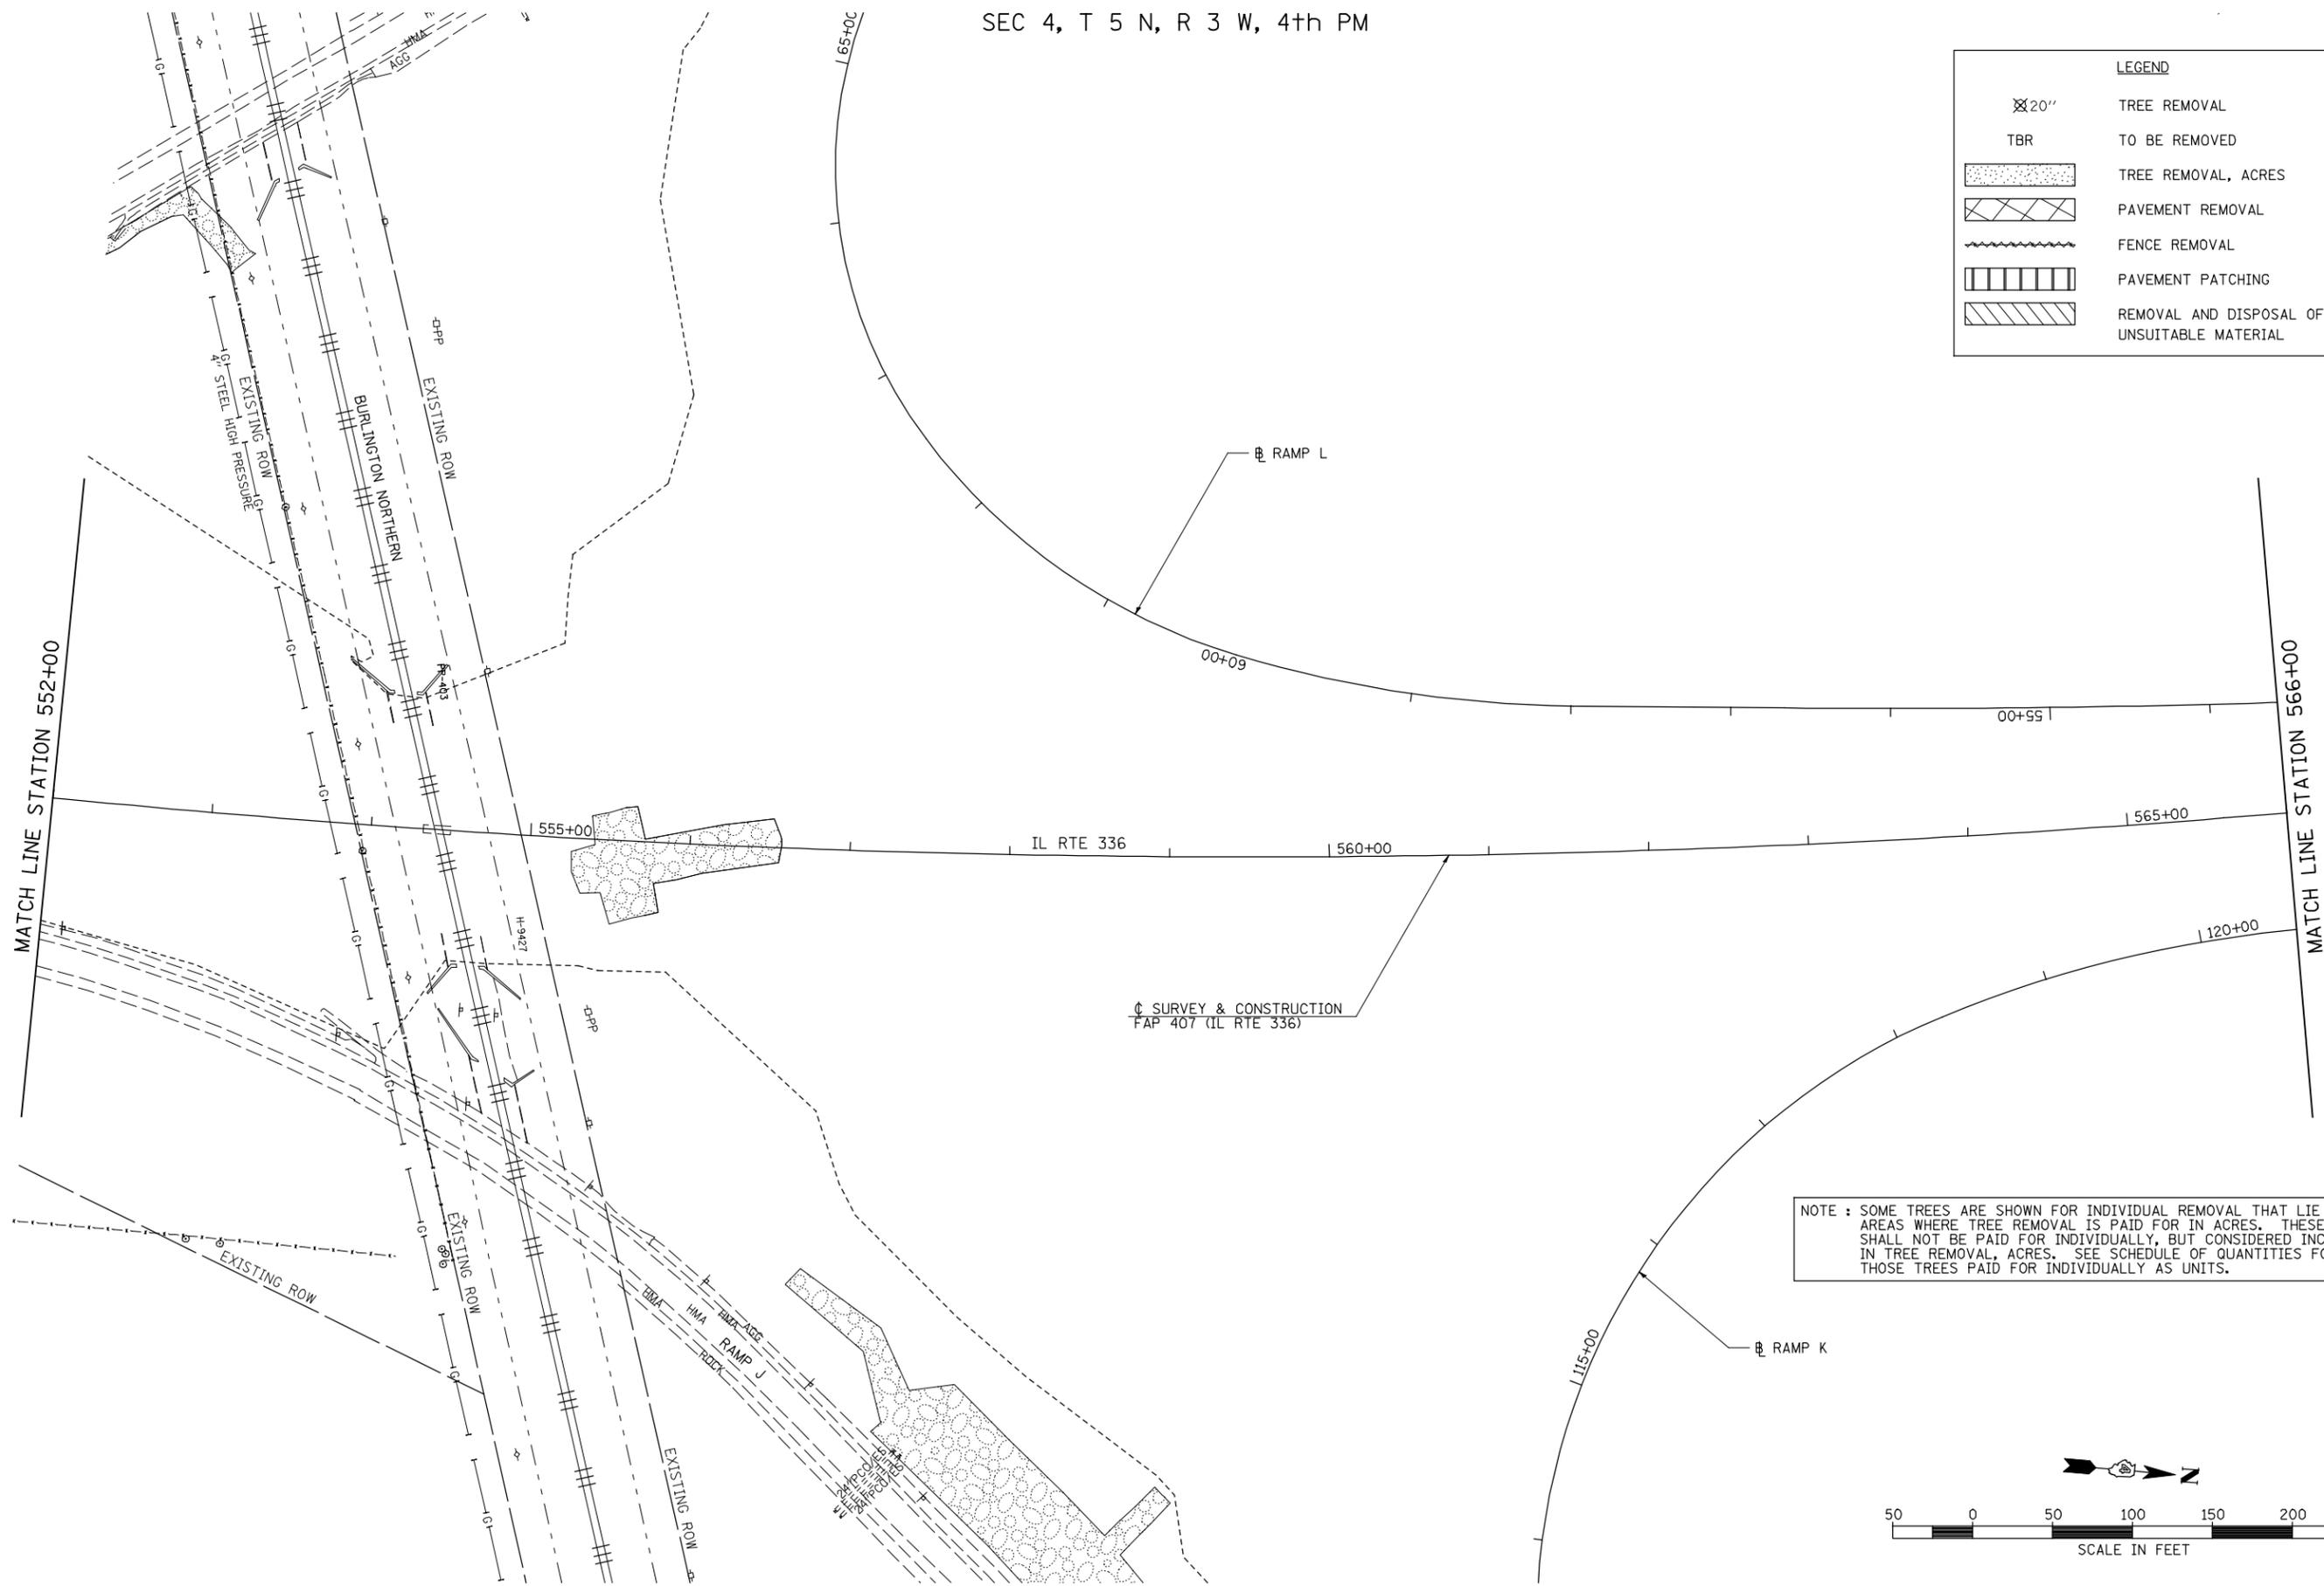

NOTE : SOME TREES ARE SHOWN FOR INDIVIDUAL REMOVAL THAT LIE IN AREAS WHERE TREE REMOVAL IS PAID FOR IN ACRES. THESE TREES SHALL NOT BE PAID FOR INDIVIDUALLY, BUT CONSIDERED INCLUDED IN TREE REMOVAL, ACRES. SEE SCHEDULE OF QUANTITIES FOR THOSE TREES PAID FOR INDIVIDUALLY AS UNITS.

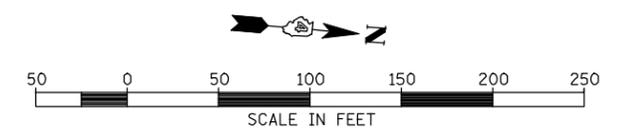

FILE NAME =	USER NAME = jdeen	DESIGNED - JRB	REVISED -	STATE OF ILLINOIS DEPARTMENT OF TRANSPORTATION	FAP 407 (IL RTE 336) REMOVAL PLAN - STATION 552+00 TO STATION 566+00		F.A.P. RTE. 407	SECTION (55-3)A	COUNTY McDONOUGH	TOTAL SHEETS 671	SHEET NO. 72	
W:\Transportation\2891\Grading Plans\2891R02.dgn	PLOT SCALE = 100.00' / IN.	DRAWN - RLR	REVISED -		SCALE: 1"=50'	SHEET NO. 2 OF 21 SHEETS	STA. 552+00 TO STA. 566+00	CONTRACT NO. 68A42				
PLOT DATE = 12/12/2012	DATE - 12-12-12	CHECKED - AWM	REVISED -		ILLINOIS FED. AID PROJECT							
		DATE - 12-12-12	REVISED -									