



NOTE : SOME TREES ARE SHOWN FOR INDIVIDUAL REMOVAL THAT LIE IN AREAS WHERE TREE REMOVAL IS PAID FOR IN ACRES. THESE TREES SHALL NOT BE PAID FOR INDIVIDUALLY, BUT CONSIDERED INCLUDED IN TREE REMOVAL, ACRES. SEE SCHEDULE OF QUANTITIES FOR THOSE TREES PAID FOR INDIVIDUALLY AS UNITS.

SEC 4, T 5 N, R 3 W, 4th PM

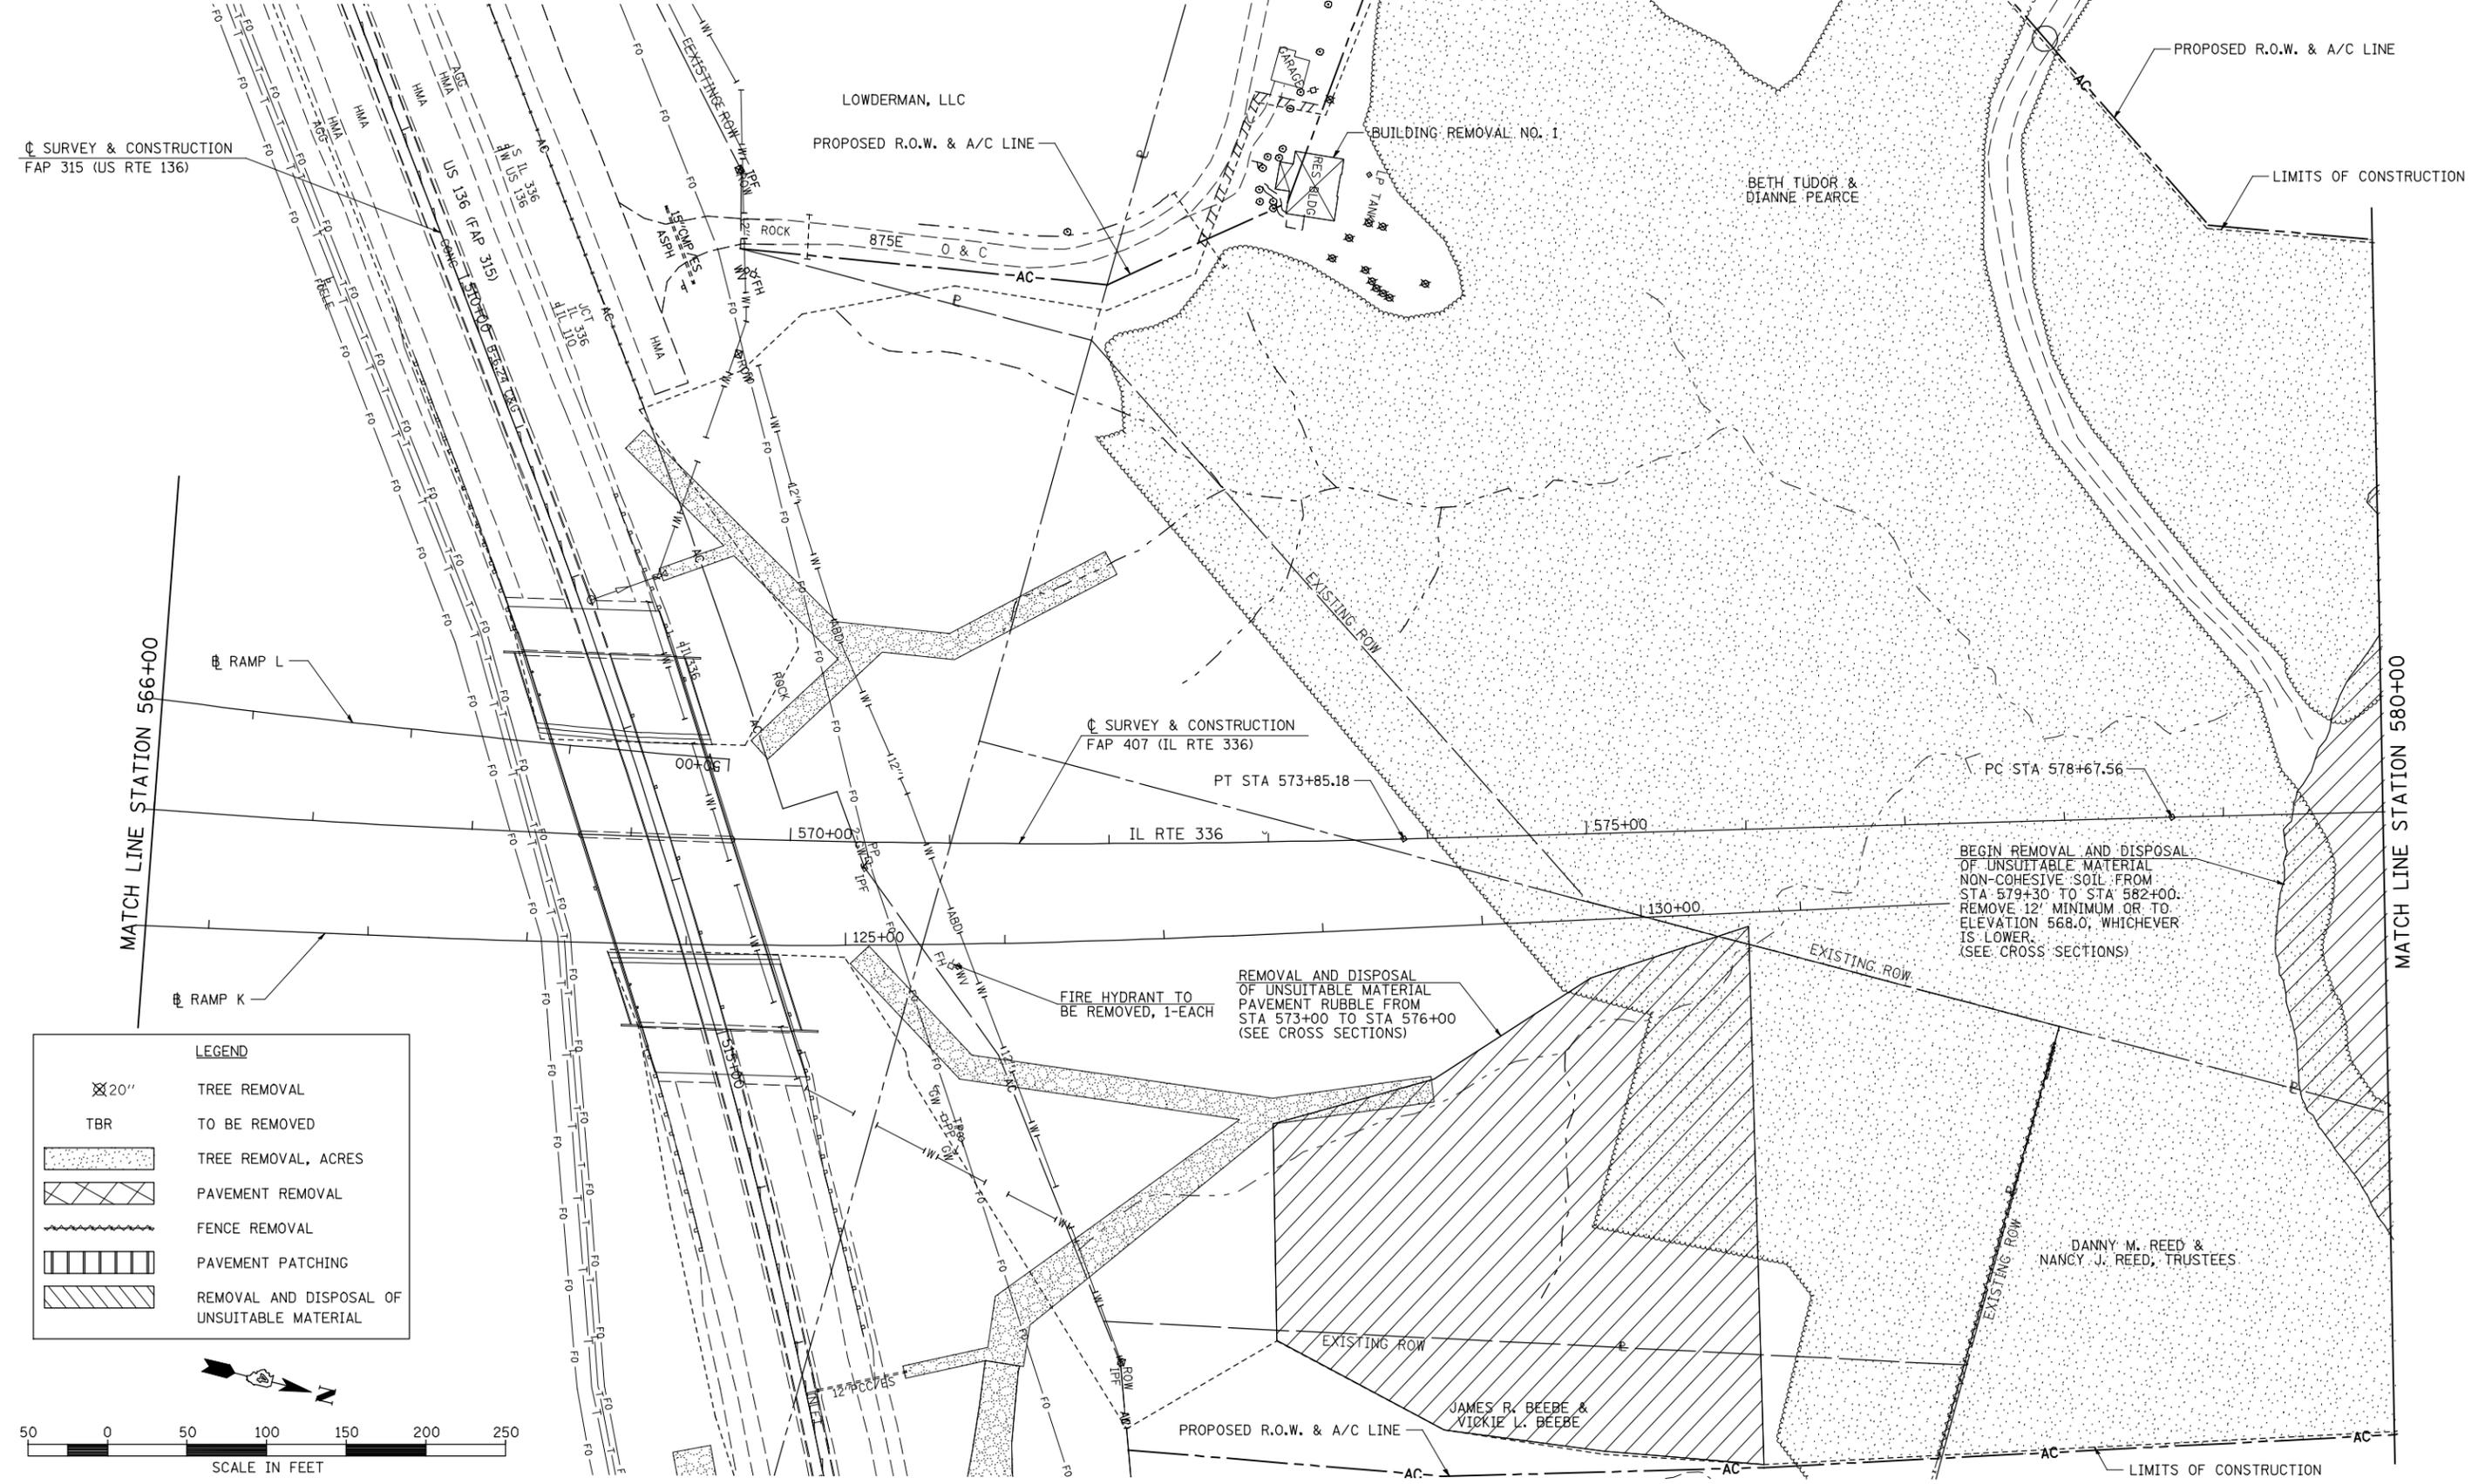

LEGEND

	TREE REMOVAL
	TO BE REMOVED
	TREE REMOVAL, ACRES
	PAVEMENT REMOVAL
	FENCE REMOVAL
	PAVEMENT PATCHING
	REMOVAL AND DISPOSAL OF UNSUITABLE MATERIAL

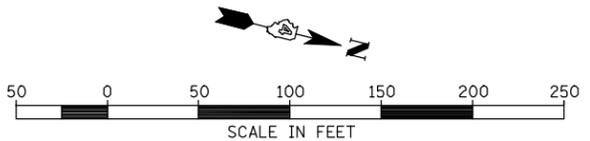

BEGIN REMOVAL AND DISPOSAL OF UNSUITABLE MATERIAL NON-COHESIVE SOIL FROM STA 579+30 TO STA 582+00. REMOVE 12' MINIMUM OR TO ELEVATION 568.0; WHICHEVER IS LOWER. (SEE CROSS SECTIONS)

REMOVAL AND DISPOSAL OF UNSUITABLE MATERIAL PAVEMENT RUBBLE FROM STA 573+00 TO STA 576+00 (SEE CROSS SECTIONS)

FIRE HYDRANT TO BE REMOVED, 1-EACH

FILE NAME = W:\Transportation\2891\Grading Plans\2891R03.dgn	USER NAME = jdeen	DESIGNED - JRB	REVISED -	STATE OF ILLINOIS DEPARTMENT OF TRANSPORTATION	FAP 407 (IL RTE 336) REMOVAL PLAN - STATION 566+00 TO STATION 580+00		F.A.P. RTE. 407	SECTION (55-31A)	COUNTY McDONOUGH	TOTAL SHEETS 671	SHEET NO. 73	
PLOT SCALE = 1/8" = 1' / IN.	CHECKED - AWM	REVISOR -	REVISOR -		SCALE: 1"=50'	SHEET NO. 3 OF 21 SHEETS	STA. 566+00 TO STA. 580+00	CONTRACT NO. 68A42		ILLINOIS FED. AID PROJECT		
PLOT DATE = 12/12/2012	DATE - 12-12-12	REVISOR -	REVISOR -									