


SEC 4, T 5 N, R 3 W, 4th PM

BETH TUDOR &  
DIANNE PEARCE

NOTE : SOME TREES ARE SHOWN FOR INDIVIDUAL REMOVAL THAT LIE IN AREAS WHERE TREE REMOVAL IS PAID FOR IN ACRES. THESE TREES SHALL NOT BE PAID FOR INDIVIDUALLY, BUT CONSIDERED INCLUDED IN TREE REMOVAL, ACRES. SEE SCHEDULE OF QUANTITIES FOR THOSE TREES PAID FOR INDIVIDUALLY AS UNITS.

ROBERT V. NELSON, II &  
TERI L. NELSON


LEGEND	
⊗ 20"	TREE REMOVAL
TBR	TO BE REMOVED
[Stippled Box]	TREE REMOVAL, ACRES
[Cross-hatched Box]	PAVEMENT REMOVAL
[Wavy Line]	FENCE REMOVAL
[Vertical Line Box]	PAVEMENT PATCHING
[Diagonal Line Box]	REMOVAL AND DISPOSAL OF UNSUITABLE MATERIAL

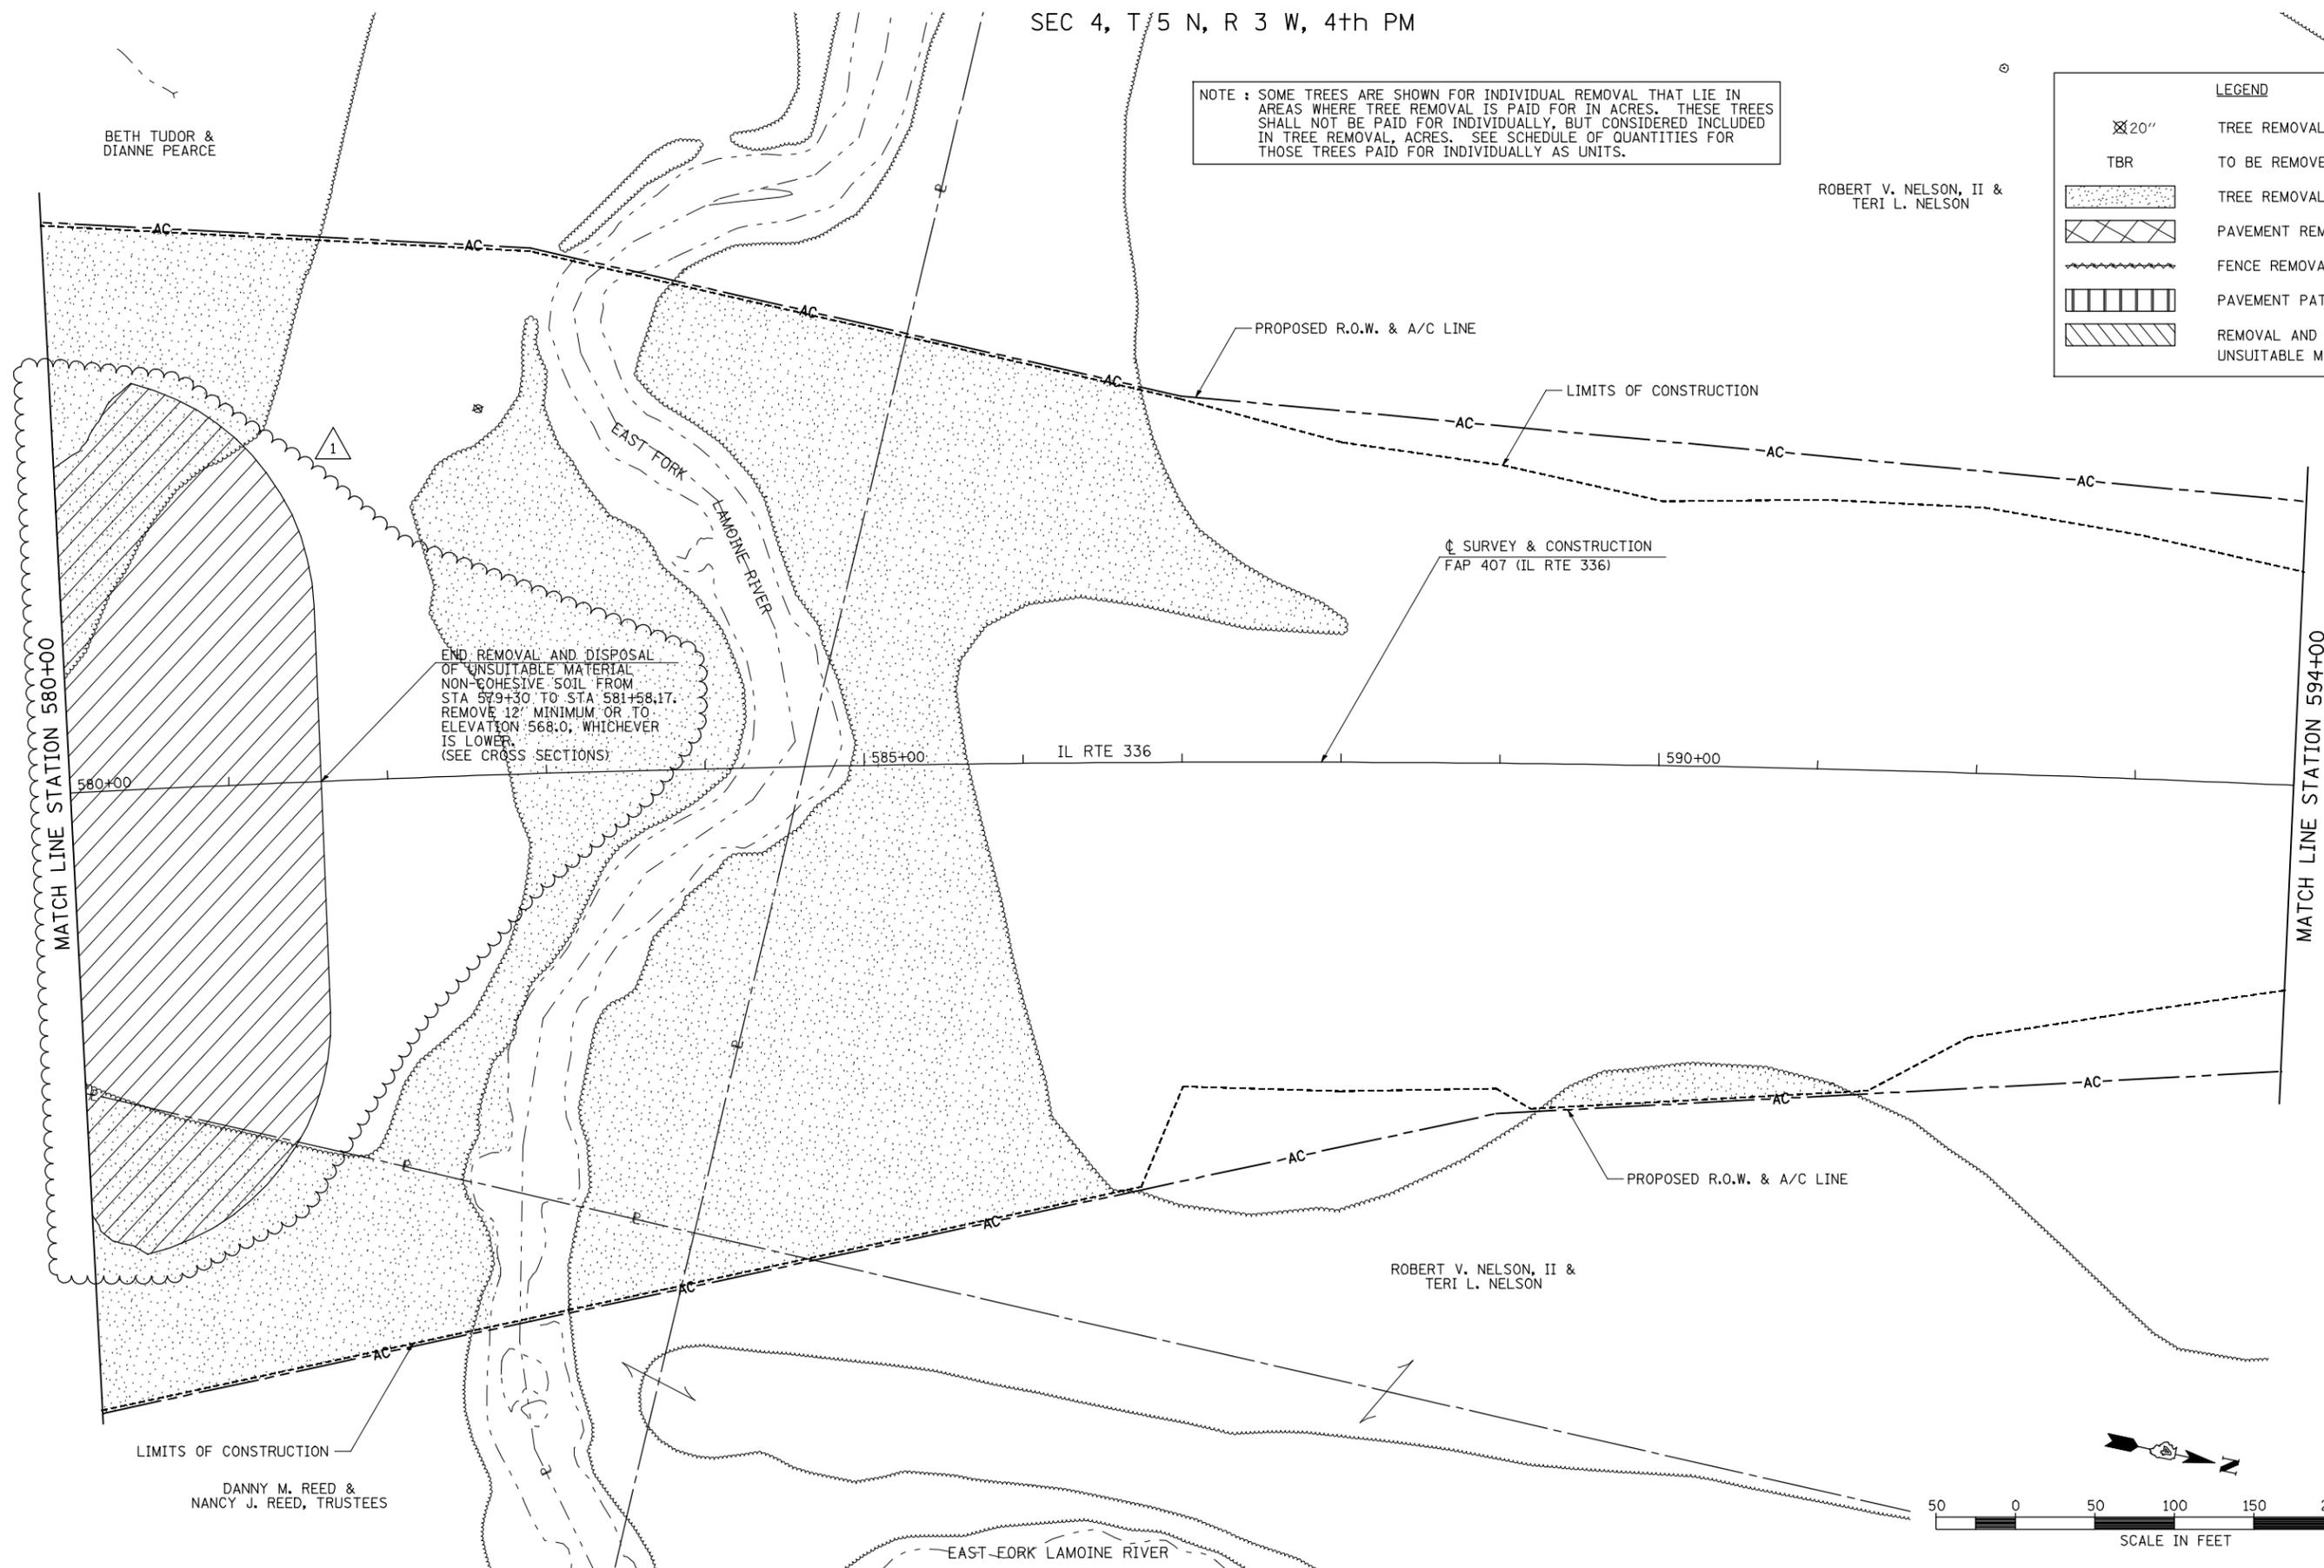

END REMOVAL AND DISPOSAL OF UNSUITABLE MATERIAL NON-COHESIVE SOIL FROM STA 579+30 TO STA 581+58.17. REMOVE 12" MINIMUM OR TO ELEVATION 568.0, WHICHEVER IS LOWER. (SEE CROSS SECTIONS)

DANNY M. REED &  
NANCY J. REED, TRUSTEES

ROBERT V. NELSON, II &  
TERI L. NELSON

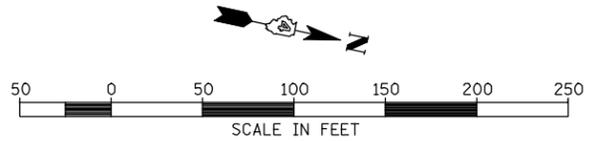

FILE NAME =	USER NAME = jdeen	DESIGNED - JRB	REVISED -  02/07/2013
v:\transportation\2891\grading plans\2891R04.dgn		DRAWN - RLR	REVISED -
PLOT SCALE = 1/8" = 1' / IN.		CHECKED - AWM	REVISED -
PLOT DATE = 2/7/2013		DATE - 12-12-12	REVISED -

**STATE OF ILLINOIS  
DEPARTMENT OF TRANSPORTATION**

**FAP 407 (IL RTE 336)  
REMOVAL PLAN - STATION 580+00 TO STATION 594+00**

F.A.P. RTE.	SECTION	COUNTY	TOTAL SHEETS	SHEET NO.
407	(55-3)A	McDONOUGH	671	74
			CONTRACT NO. 68A42	
ILLINOIS FED. AID PROJECT				

SCALE: 1"=50' SHEET NO. 4 OF 21 SHEETS STA. 580+00 TO STA. 594+00