

NOTE : SOME TREES ARE SHOWN FOR INDIVIDUAL REMOVAL THAT LIE IN AREAS WHERE TREE REMOVAL IS PAID FOR IN ACRES. THESE TREES SHALL NOT BE PAID FOR INDIVIDUALLY, BUT CONSIDERED INCLUDED IN TREE REMOVAL, ACRES. SEE SCHEDULE OF QUANTITIES FOR THOSE TREES PAID FOR INDIVIDUALLY AS UNITS.

LEGEND	
⊗ 20"	TREE REMOVAL
TBR	TO BE REMOVED
[Stippled Box]	TREE REMOVAL, ACRES
[Cross-hatched Box]	PAVEMENT REMOVAL
[Wavy Line]	FENCE REMOVAL
[Vertical Line Box]	PAVEMENT PATCHING
[Diagonal Line Box]	REMOVAL AND DISPOSAL OF UNSUITABLE MATERIAL


☐ SURVEY & CONSTRUCTION  
1250N (ADAMS STREET)

DANIEL LEE NUDD &  
KAREN E. NUDD

☐ SURVEY & CONSTRUCTION  
FAP 407 (IL RTE 336)

MICHAEL R. LARSON &  
JANET M. LARSON

DANIEL LEE NUDD &  
KAREN E. NUDD

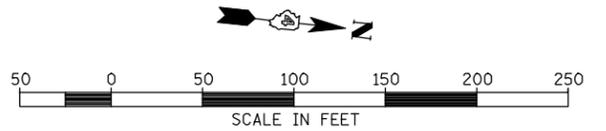

FILE NAME =	USER NAME = jdeen	DESIGNED - JRB	REVISED -
W:\Transportation\2891\Grading Plans\2891R07.dgn		DRAWN - RLR	REVISED -
PLOT SCALE = 100.00' / IN.		CHECKED - AWM	REVISED -
PLOT DATE = 12/12/2012		DATE - 12-12-12	REVISED -

**STATE OF ILLINOIS  
DEPARTMENT OF TRANSPORTATION**

**FAP 407 (IL RTE 336)  
REMOVAL PLAN - STATION 624+00 TO STATION 638+00**

F.A.P. RTE.	SECTION	COUNTY	TOTAL SHEETS	SHEET NO.
407	(55-3)A	McDONOUGH	671	77
			CONTRACT NO. 68A42	
ILLINOIS FED. AID PROJECT				

SCALE: 1"=50'    SHEET NO. 7 OF 21 SHEETS    STA. 624+00 TO STA. 638+00