

SEC 28, T 6 N, R 3 W, 4th PM

PROPOSED R.O.W. LINE

NOTE : SOME TREES ARE SHOWN FOR INDIVIDUAL REMOVAL THAT LIE IN AREAS WHERE TREE REMOVAL IS PAID FOR IN ACRES. THESE TREES SHALL NOT BE PAID FOR INDIVIDUALLY, BUT CONSIDERED INCLUDED IN TREE REMOVAL, ACRES. SEE SCHEDULE OF QUANTITIES FOR THOSE TREES PAID FOR INDIVIDUALLY AS UNITS.

LEGEND	
⊗ 20"	TREE REMOVAL
TBR	TO BE REMOVED
[Stippled Box]	TREE REMOVAL, ACRES
[Cross-hatched Box]	PAVEMENT REMOVAL
[Wavy Line]	FENCE REMOVAL
[Vertical Line Box]	PAVEMENT PATCHING
[Diagonal Line Box]	REMOVAL AND DISPOSAL OF UNSUITABLE MATERIAL



JOHN N. CORSON & RITA ANN CORSON

REMOVAL AND DISPOSAL OF UNSUITABLE MATERIAL 5' (MIN) BELOW CULVERT. (SEE CROSS SECTIONS)

REMOVAL AND DISPOSAL OF UNSUITABLE MATERIAL 4' (MIN) BELOW CULVERT. (SEE CROSS SECTIONS)

JOHN N. CORSON & RITA ANN CORSON

LAVERDIERE CONSTRUCTION, INC.

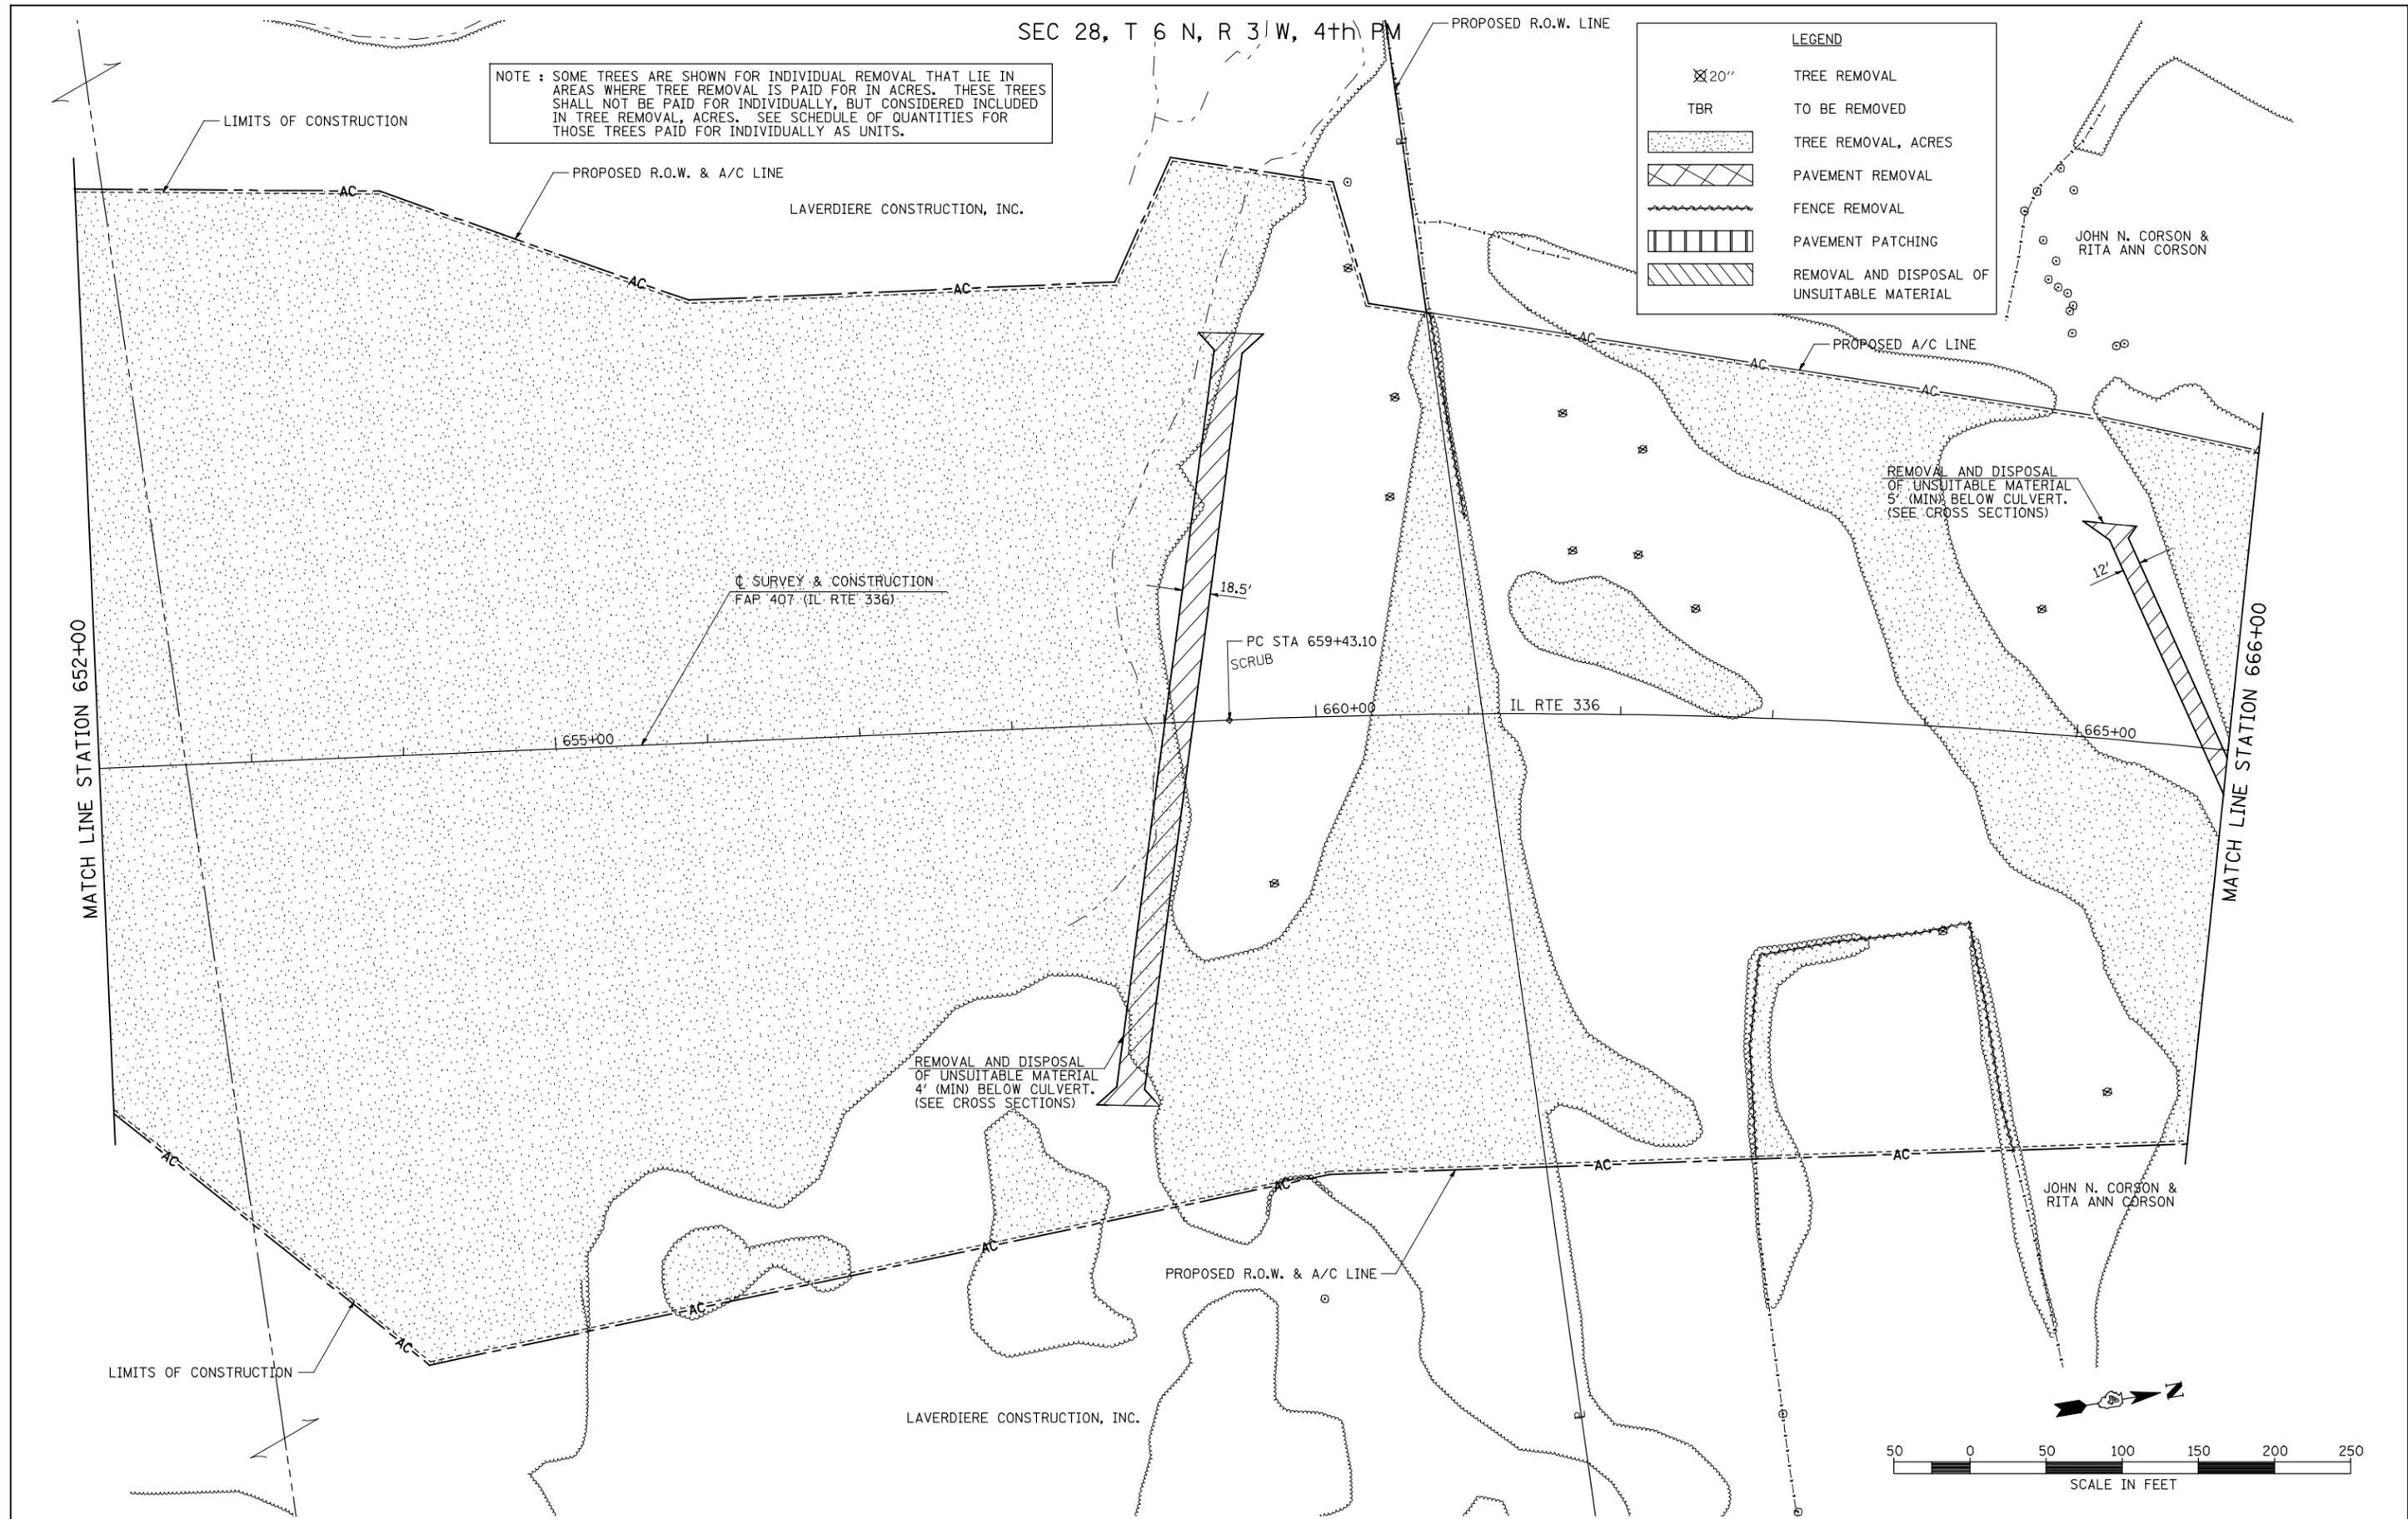 

FILE NAME =	USER NAME = jdeen	DESIGNED - JRB	REVISED -	<b>STATE OF ILLINOIS DEPARTMENT OF TRANSPORTATION</b>	<b>FAP 407 (IL RTE 336) REMOVAL PLAN - STATION 652+00 TO STATION 666+00</b>		F.A.P. RTE. 407	SECTION (55-31A)	COUNTY McDONOUGH	TOTAL SHEETS 671	SHEET NO. 79
W:\Transportation\2891\Grading Plans\2891R09.dgn	PLOT SCALE = 100.00' / IN.	DRAWN - RLR	REVISED -		SCALE: 1"=50'	SHEET NO. 9 OF 21 SHEETS	STA. 652+00 TO STA. 666+00	CONTRACT NO. 68A42		ILLINOIS FED. AID PROJECT	
	PLOT DATE = 12/12/2012	CHECKED - AWM	REVISED -								
		DATE - 12-12-12	REVISED -								