



NOTE : SOME TREES ARE SHOWN FOR INDIVIDUAL REMOVAL THAT LIE IN AREAS WHERE TREE REMOVAL IS PAID FOR IN ACRES. THESE TREES SHALL NOT BE PAID FOR INDIVIDUALLY, BUT CONSIDERED INCLUDED IN TREE REMOVAL, ACRES. SEE SCHEDULE OF QUANTITIES FOR THOSE TREES PAID FOR INDIVIDUALLY AS UNITS.

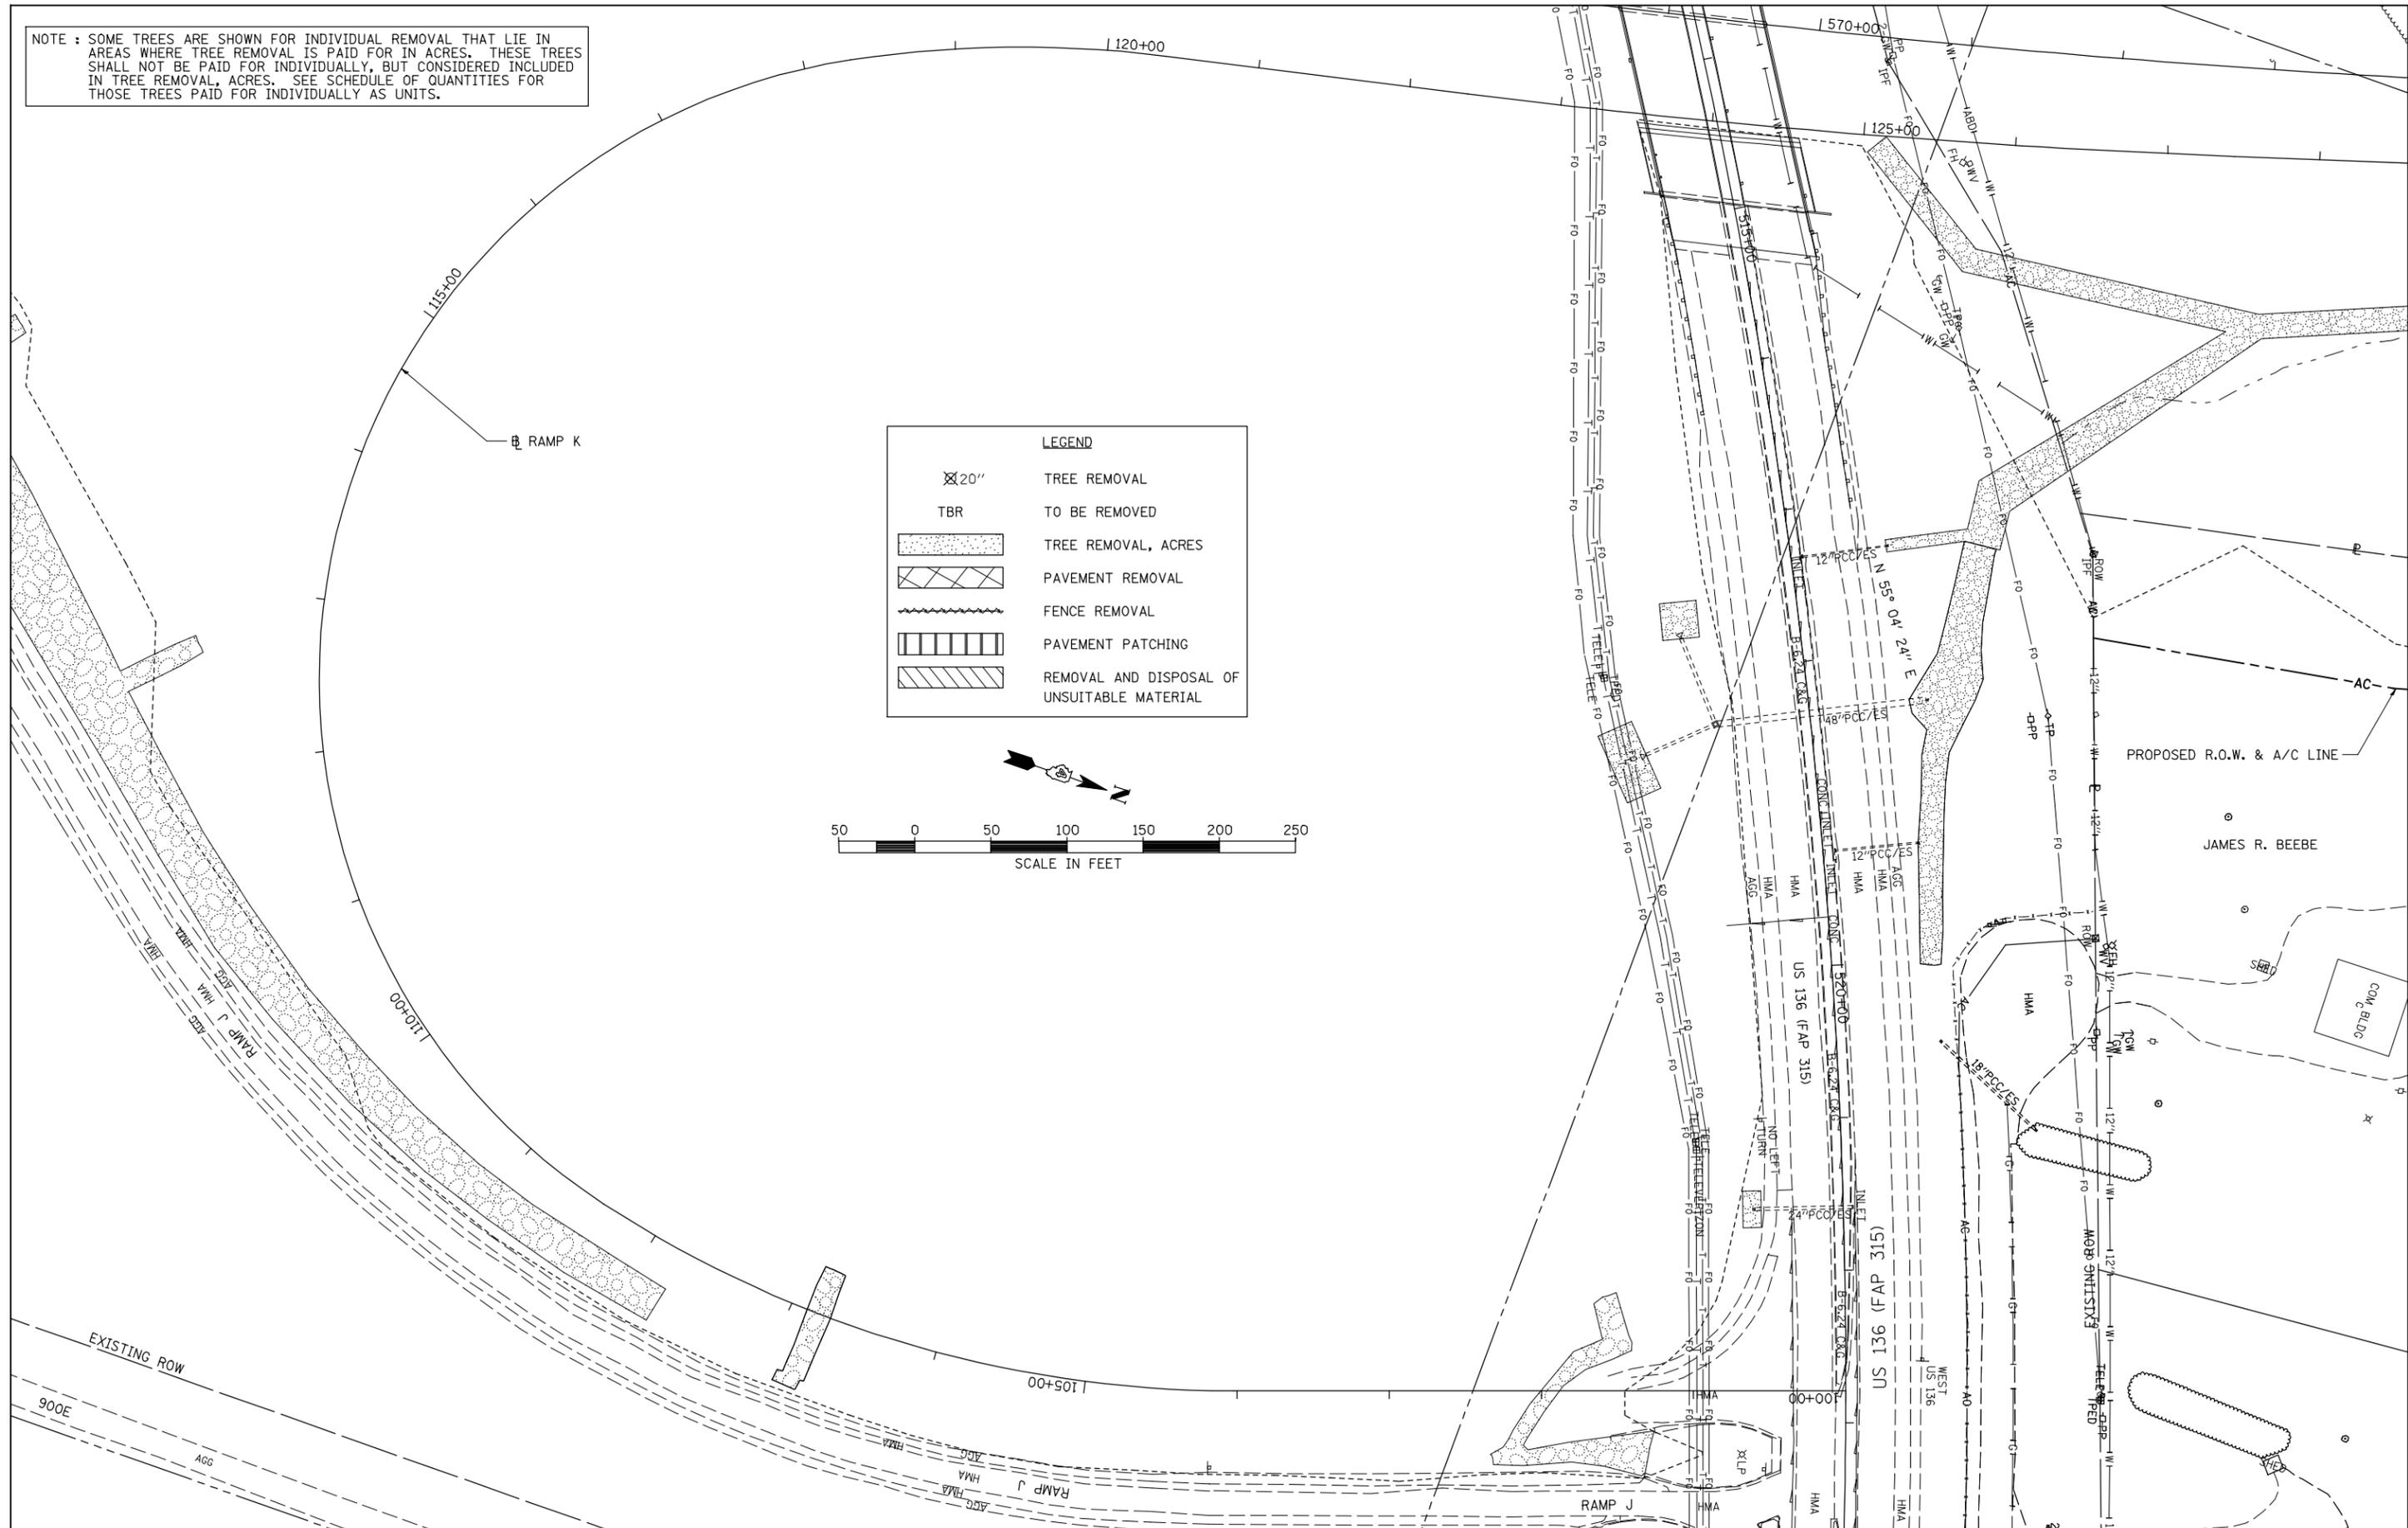

LEGEND	
⊗ 20"	TREE REMOVAL TO BE REMOVED
TBR	TREE REMOVAL, ACRES
[Cross-hatched box]	PAVEMENT REMOVAL
[Wavy line]	FENCE REMOVAL
[Vertical lines]	PAVEMENT PATCHING
[Diagonal lines]	REMOVAL AND DISPOSAL OF UNSUITABLE MATERIAL

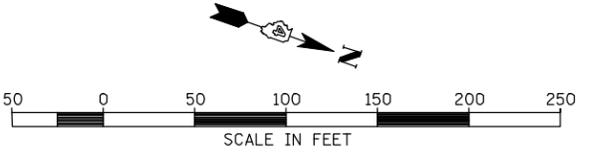

FILE NAME =	W:\Transportation\2891\Grading Plans\2891R27-RampK.dgn
USER NAME =	jdeen
DESIGNED -	JRB
DRAWN -	RLR
CHECKED -	AWM
DATE -	12-12-12
REVISIONS	
REVISED -	

**STATE OF ILLINOIS
DEPARTMENT OF TRANSPORTATION**

**FAP 407 (IL RTE 336)
REMOVAL PLAN - RAMP K**

SCALE: 1"=50' SHEET NO. 8 OF 8 SHEETS STA. 101+45.00 TO STA. 122+38.18

F.A.P. RTE.	SECTION	COUNTY	TOTAL SHEETS	SHEET NO.
407	(55-31A)	McDONOUGH	671	99
			CONTRACT NO. 68A42	
ILLINOIS FED. AID PROJECT				