


SEC 28, T 6 N, R 3 W, 4th PM
ILLINOIS DEPARTMENT OF TRANSPORTATION

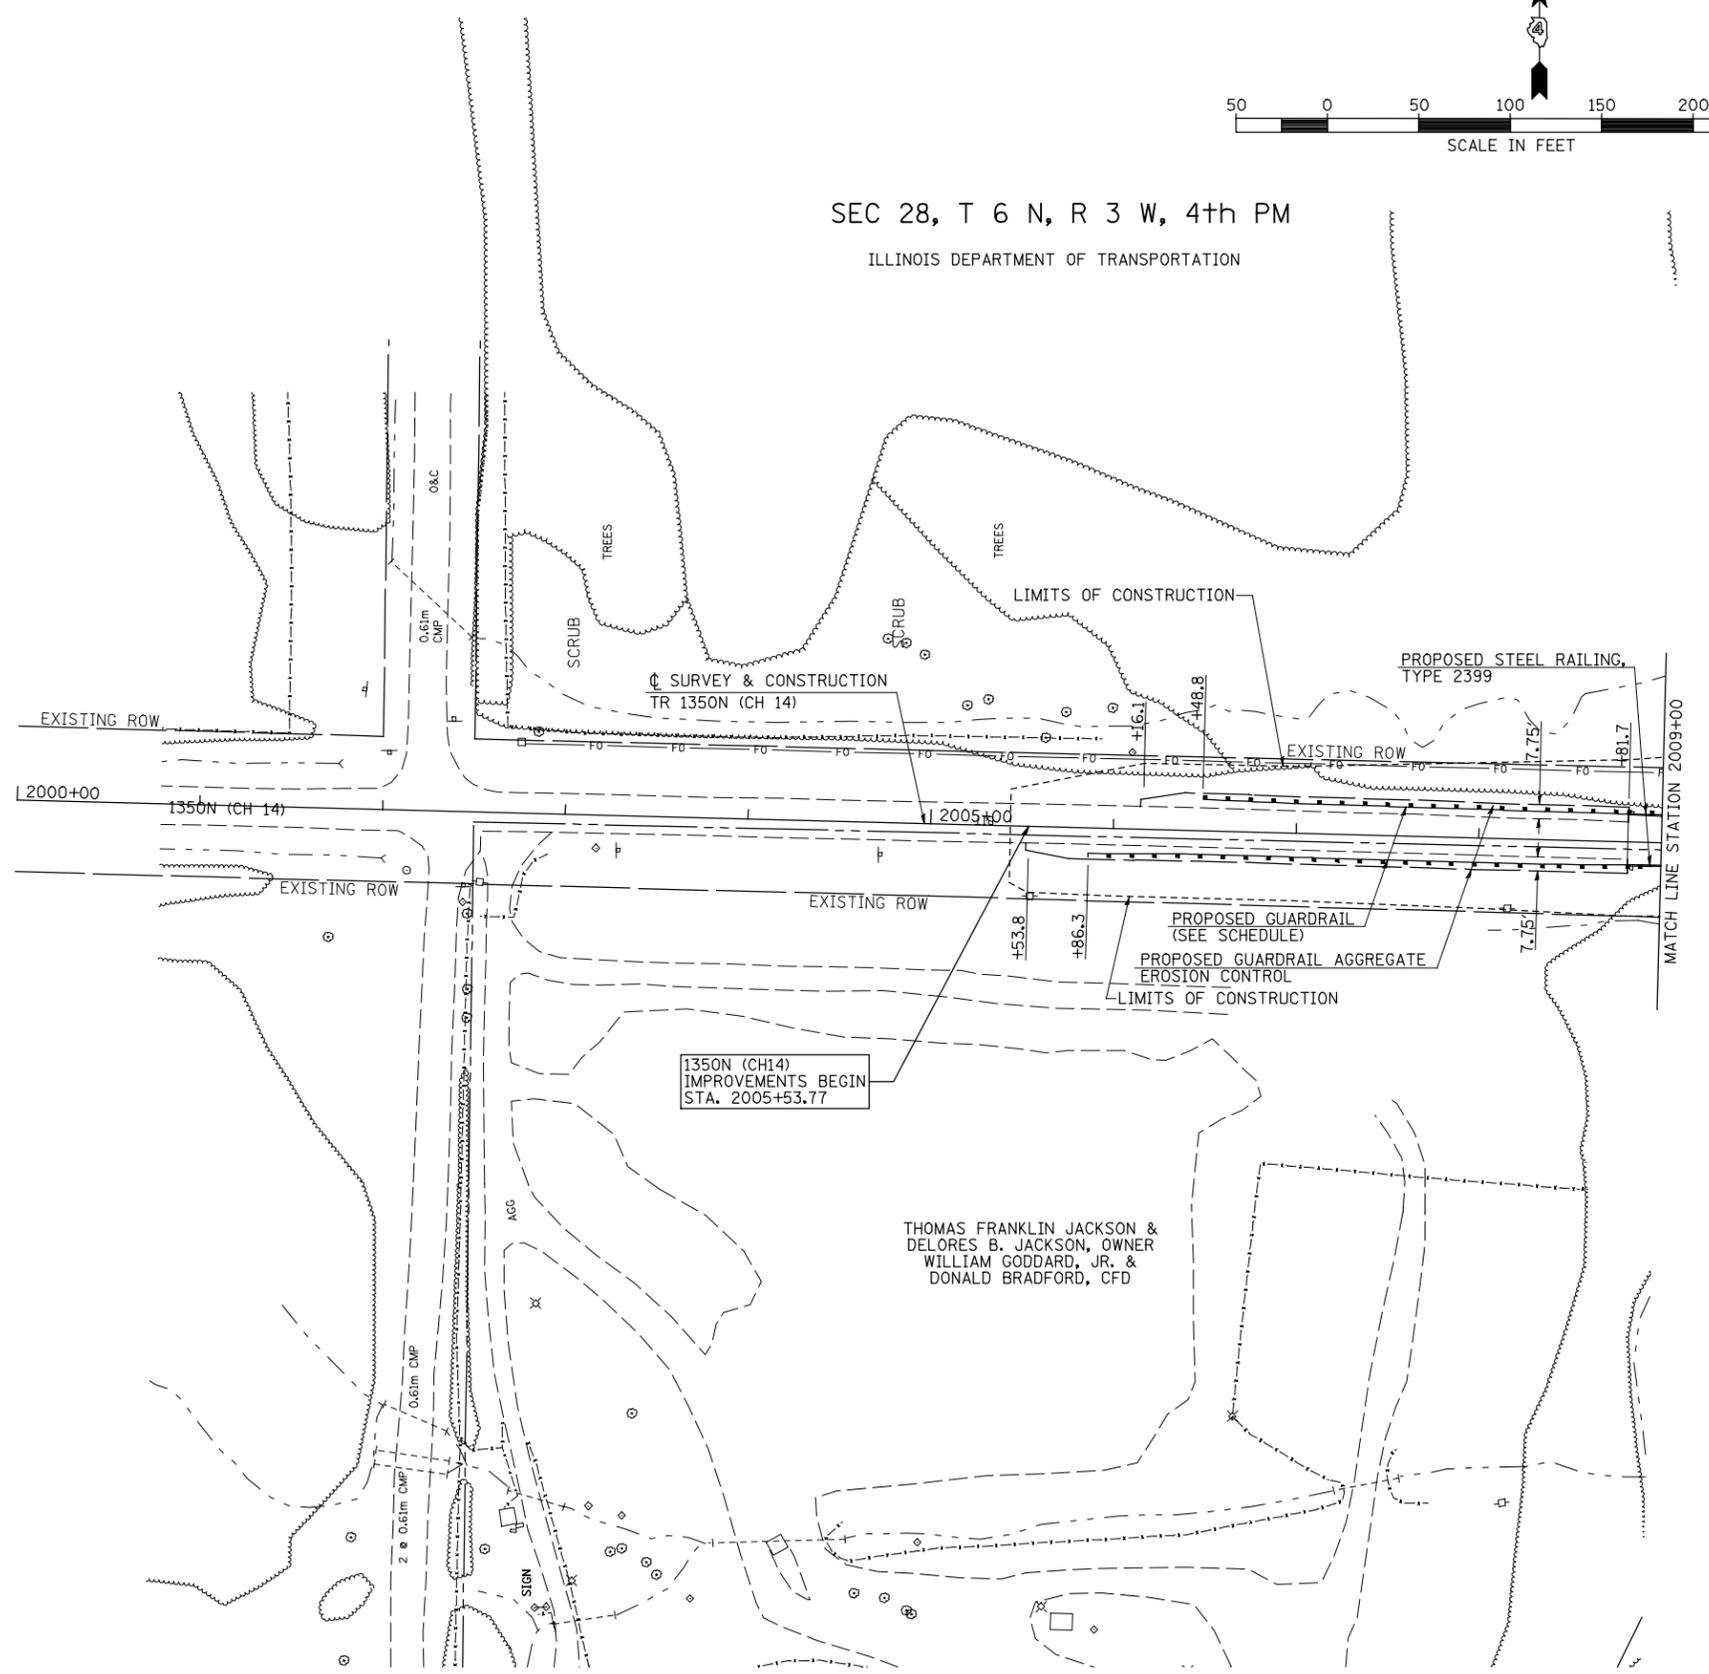

FILE NAME =	USER NAME = jdeen	DESIGNED - JRB	REVISED -
W:\Transportation\2891\Grading Plans\2891\PP01(CH14).dgn		DRAWN - TJD	REVISED -
SHT_PLAN	PLOT SCALE = 100.0000' / IN.	CHECKED - AWM	REVISED -
	PLOT DATE = 12/12/2012	DATE - 12-12-12	REVISED -

**STATE OF ILLINOIS
DEPARTMENT OF TRANSPORTATION**

FAP 407 (IL 336)
ROADWAY PLAN 1350N - STA 2000+00 TO STA 2009+00
SCALE: 1"=50' SHEET 1 OF 2 SHEETS STA. 2000+00 TO STA. 2009+00

F.A.P. RTE.	SECTION	COUNTY	TOTAL SHEETS	SHEET NO.
407	(55-3)A	MCDONOUGH	671	100
CONTRACT NO. 68A42				
ILLINOIS FED. AID PROJECT				