
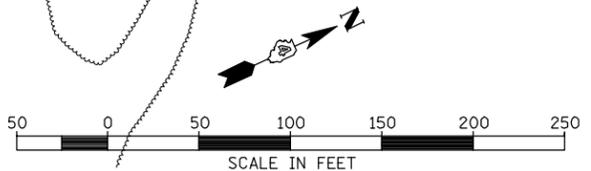


LEGEND	
	PERIMETER EROSION BARRIER
	TEMPORARY DITCH CHECKS
	INLET AND PIPE PROTECTION
	SEDIMENT BASIN
	RIPRAP
	HEAVY DUTY EROSION CONTROL BLANKET
	FABRIC FORMED CONCRETE REVETMENT MAT
	ENERGY DISSIPATOR BASIN

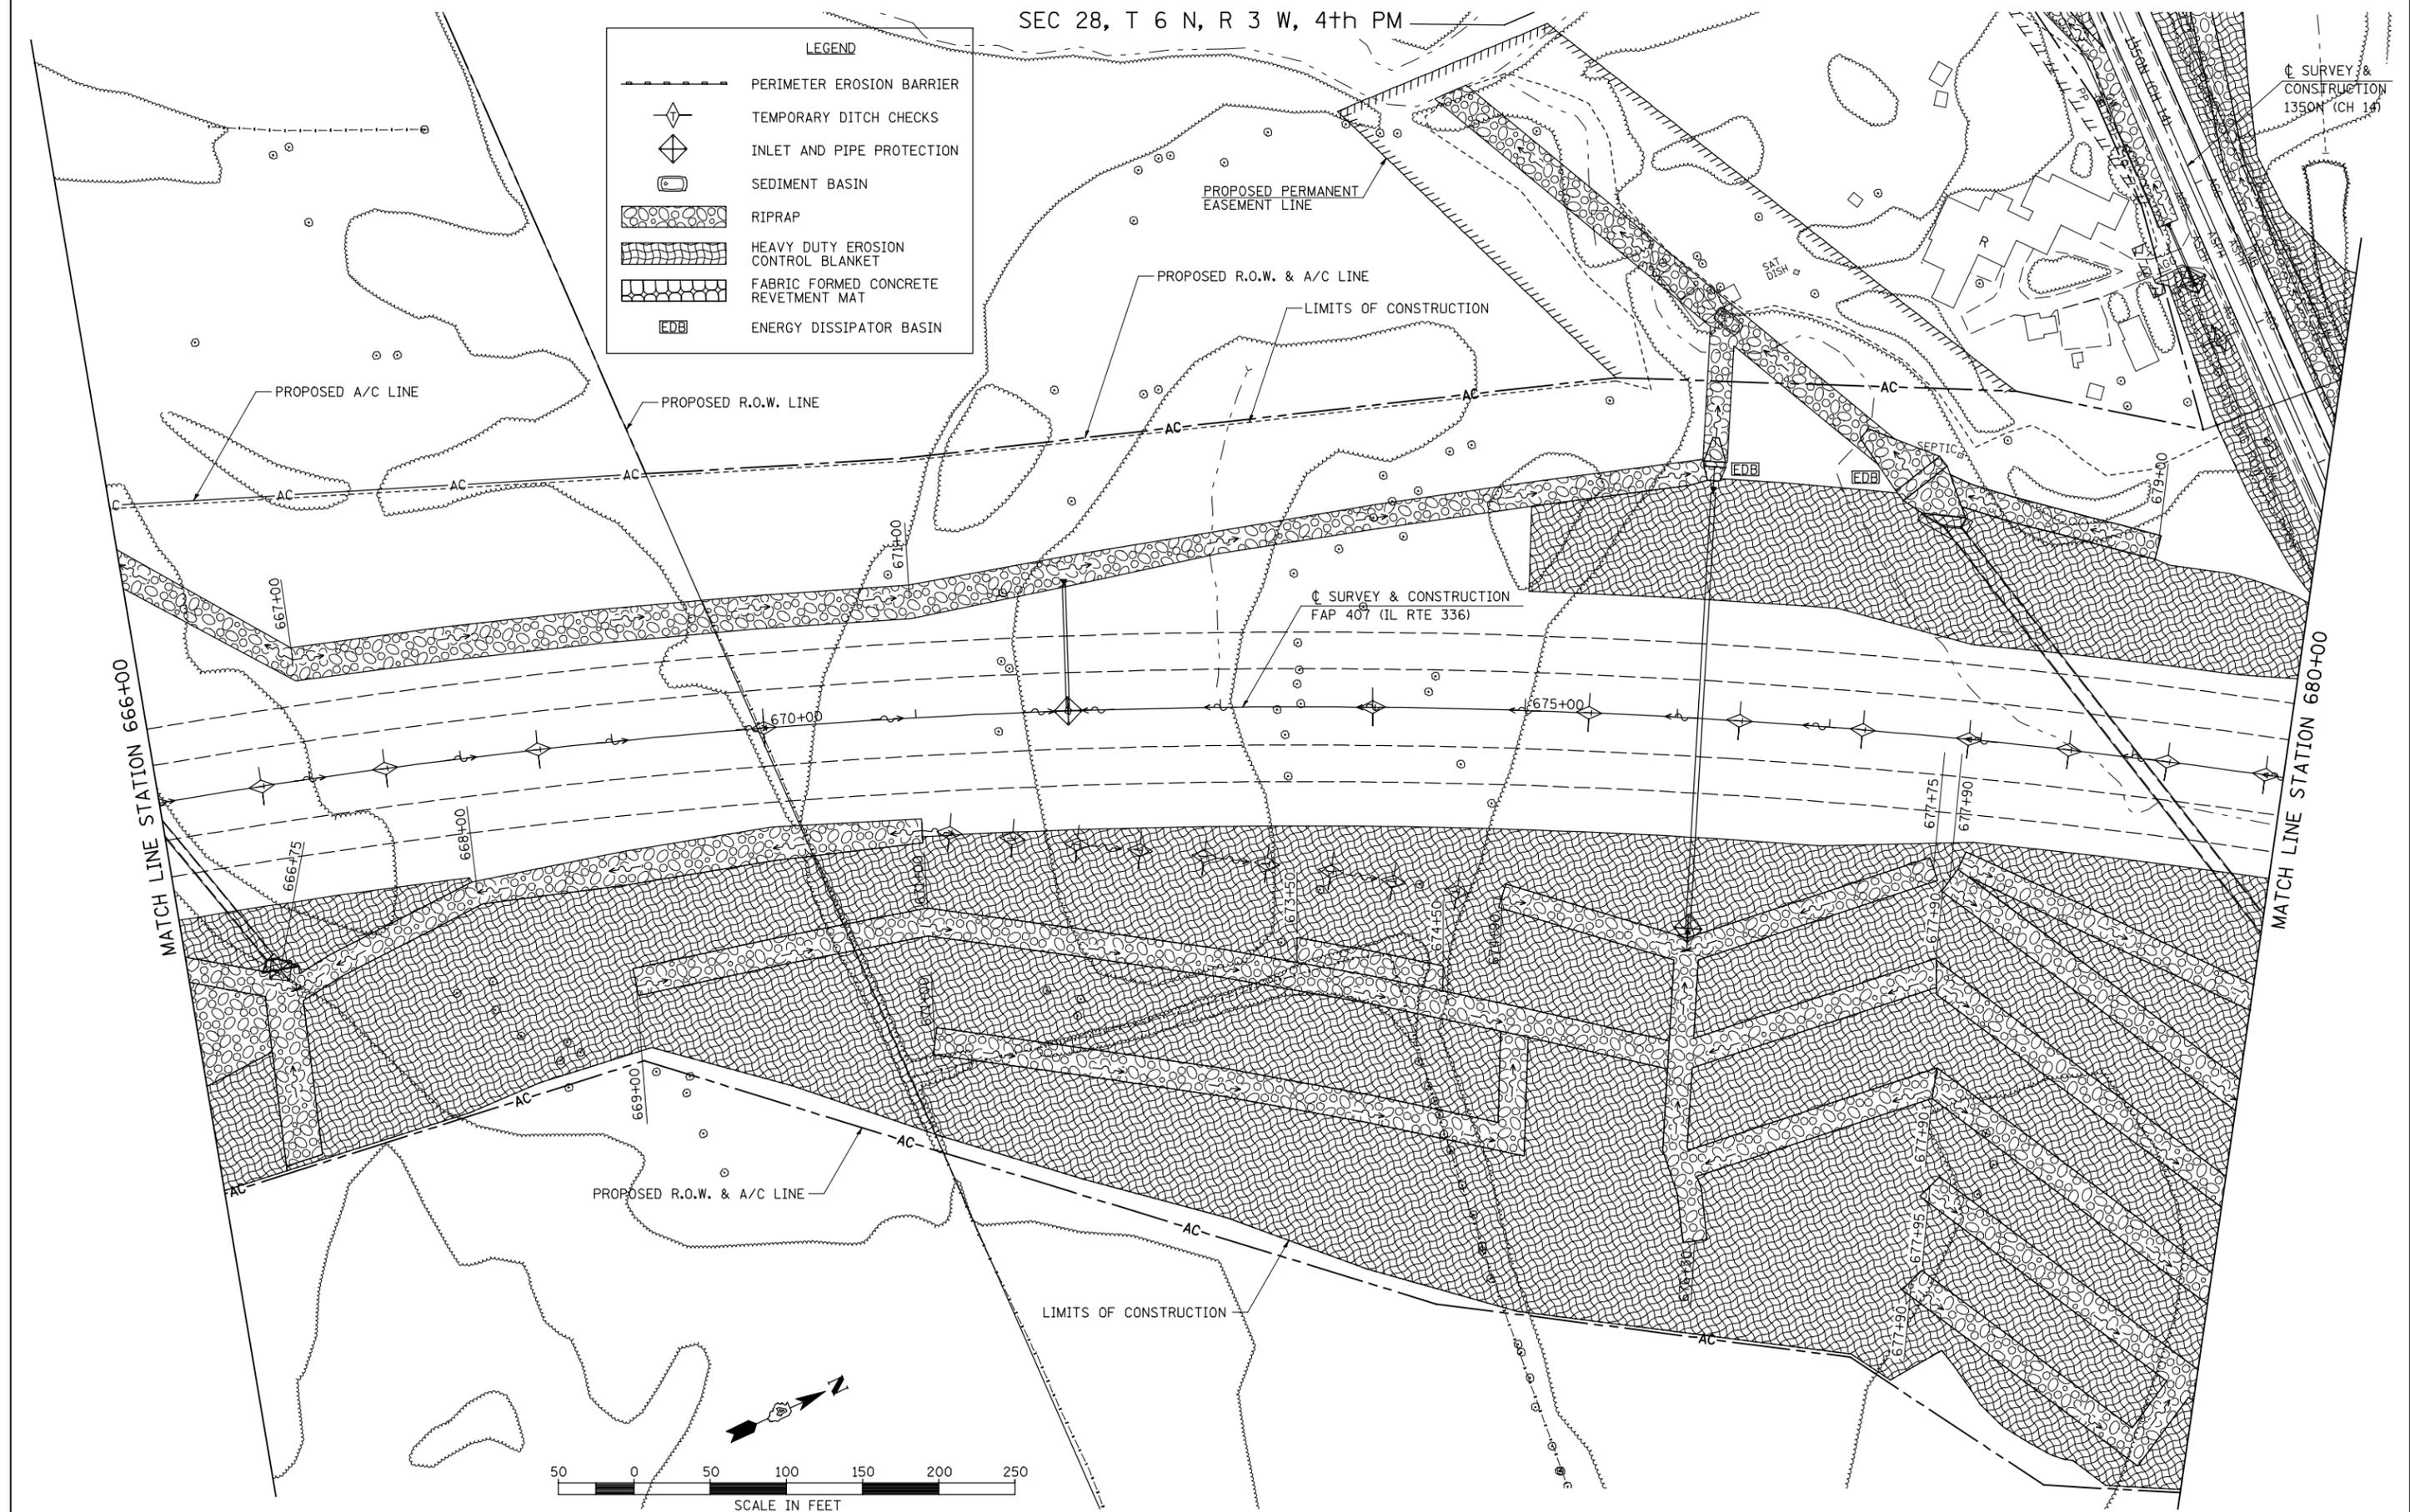

FILE NAME = V:\Transportation\2891\Grading Plans\2891E10.dgn
 USER NAME = jdeen
 PLOT SCALE = 100.00' / IN.
 PLOT DATE = 12/12/2012

DESIGNED - JRB	REVISED -
DRAWN - JMO	REVISED -
CHECKED - AWM	REVISED -
DATE - 12-12-12	REVISED -

**STATE OF ILLINOIS
 DEPARTMENT OF TRANSPORTATION**

**FAP 407 (IL RTE 336)
 EROSION CONTROL PLAN - STATION 666+00 TO STATION 680+00**

SCALE: 1"=50' SHEET NO. 10 OF 21 SHEETS STA. 666+00 TO STA. 680+00

F.A.P. RTE.	SECTION	COUNTY	TOTAL SHEETS	SHEET NO.
407	(55-3)A	McDONOUGH	671	187
			CONTRACT NO. 68A42	