



SEC 4, T 5 N, R 34 W, 4TH PM

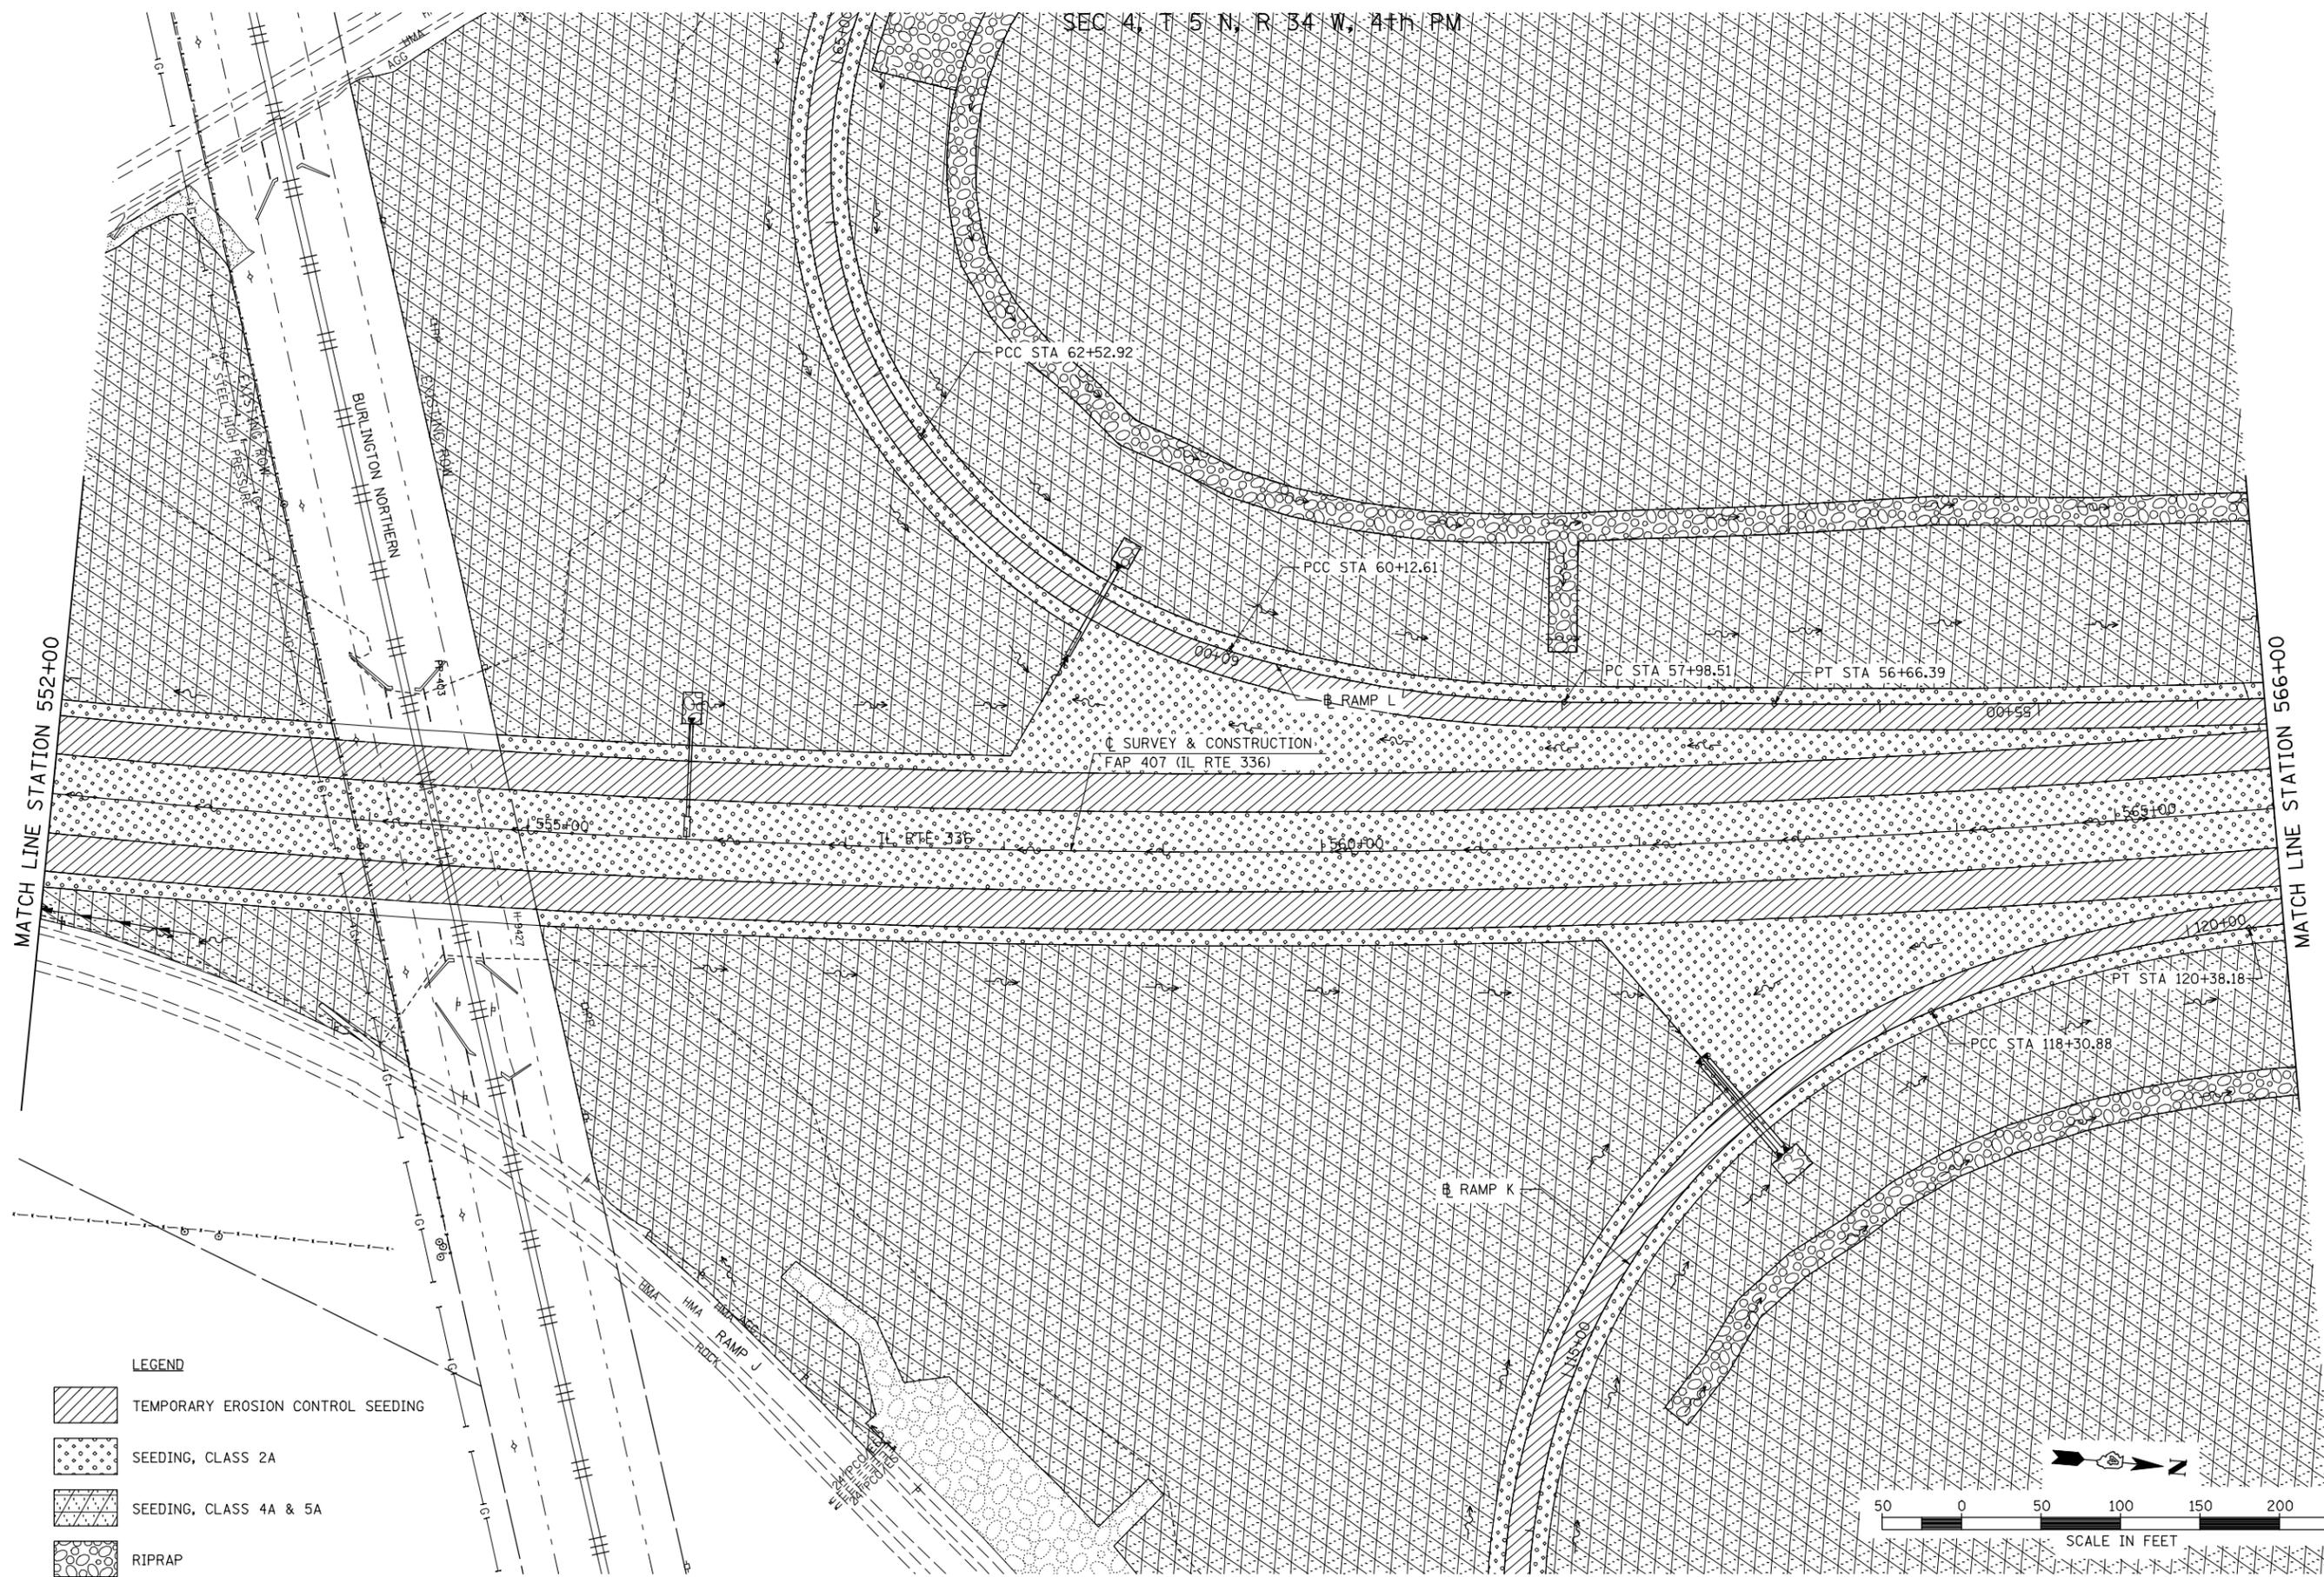

MATCH LINE STATION 552+00

MATCH LINE STATION 566+00

- LEGEND**
-  TEMPORARY EROSION CONTROL SEEDING
 -  SEEDING, CLASS 2A
 -  SEEDING, CLASS 4A & 5A
 -  RIPRAP

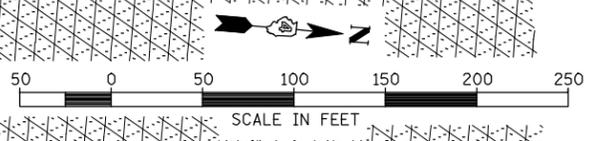

FILE NAME = v:\transportation\2891\grading plans\2891L02.dgn	USER NAME = jdeen	DESIGNED - JRB	REVISED -
PLOT SCALE = 1/8" = 50' / IN.		DRAWN - JMO	REVISED -
PLOT DATE = 12/12/2012		CHECKED - AWM	REVISED -
		DATE - 12-12-12	REVISED -

**STATE OF ILLINOIS
DEPARTMENT OF TRANSPORTATION**

**FAP 407 (IL RTE 336)
LANDSCAPING PLAN - STATION 552+00 TO STATION 566+00**

SCALE: 1"=50' SHEET NO. 2 OF 21 SHEETS STA. 552+00 TO STA. 566+00

F.A.P. RTE.	SECTION	COUNTY	TOTAL SHEETS	SHEET NO.
407	(55-3)A	McDONOUGH	671	211
			CONTRACT NO. 68A42	
ILLINOIS FED. AID PROJECT				