


PLAN	SURVEYED	DATE
	PLOTTED	
	ALIGNED	
	CHECKED	
	BY	
	NO.	
	FILE NAME	

PROFILE	SURVEYED	DATE
	PLOTTED	
	GRADES CHECKED	
	STRUCTURE NOTATIONS CHECKED	
	BY	
	NO.	

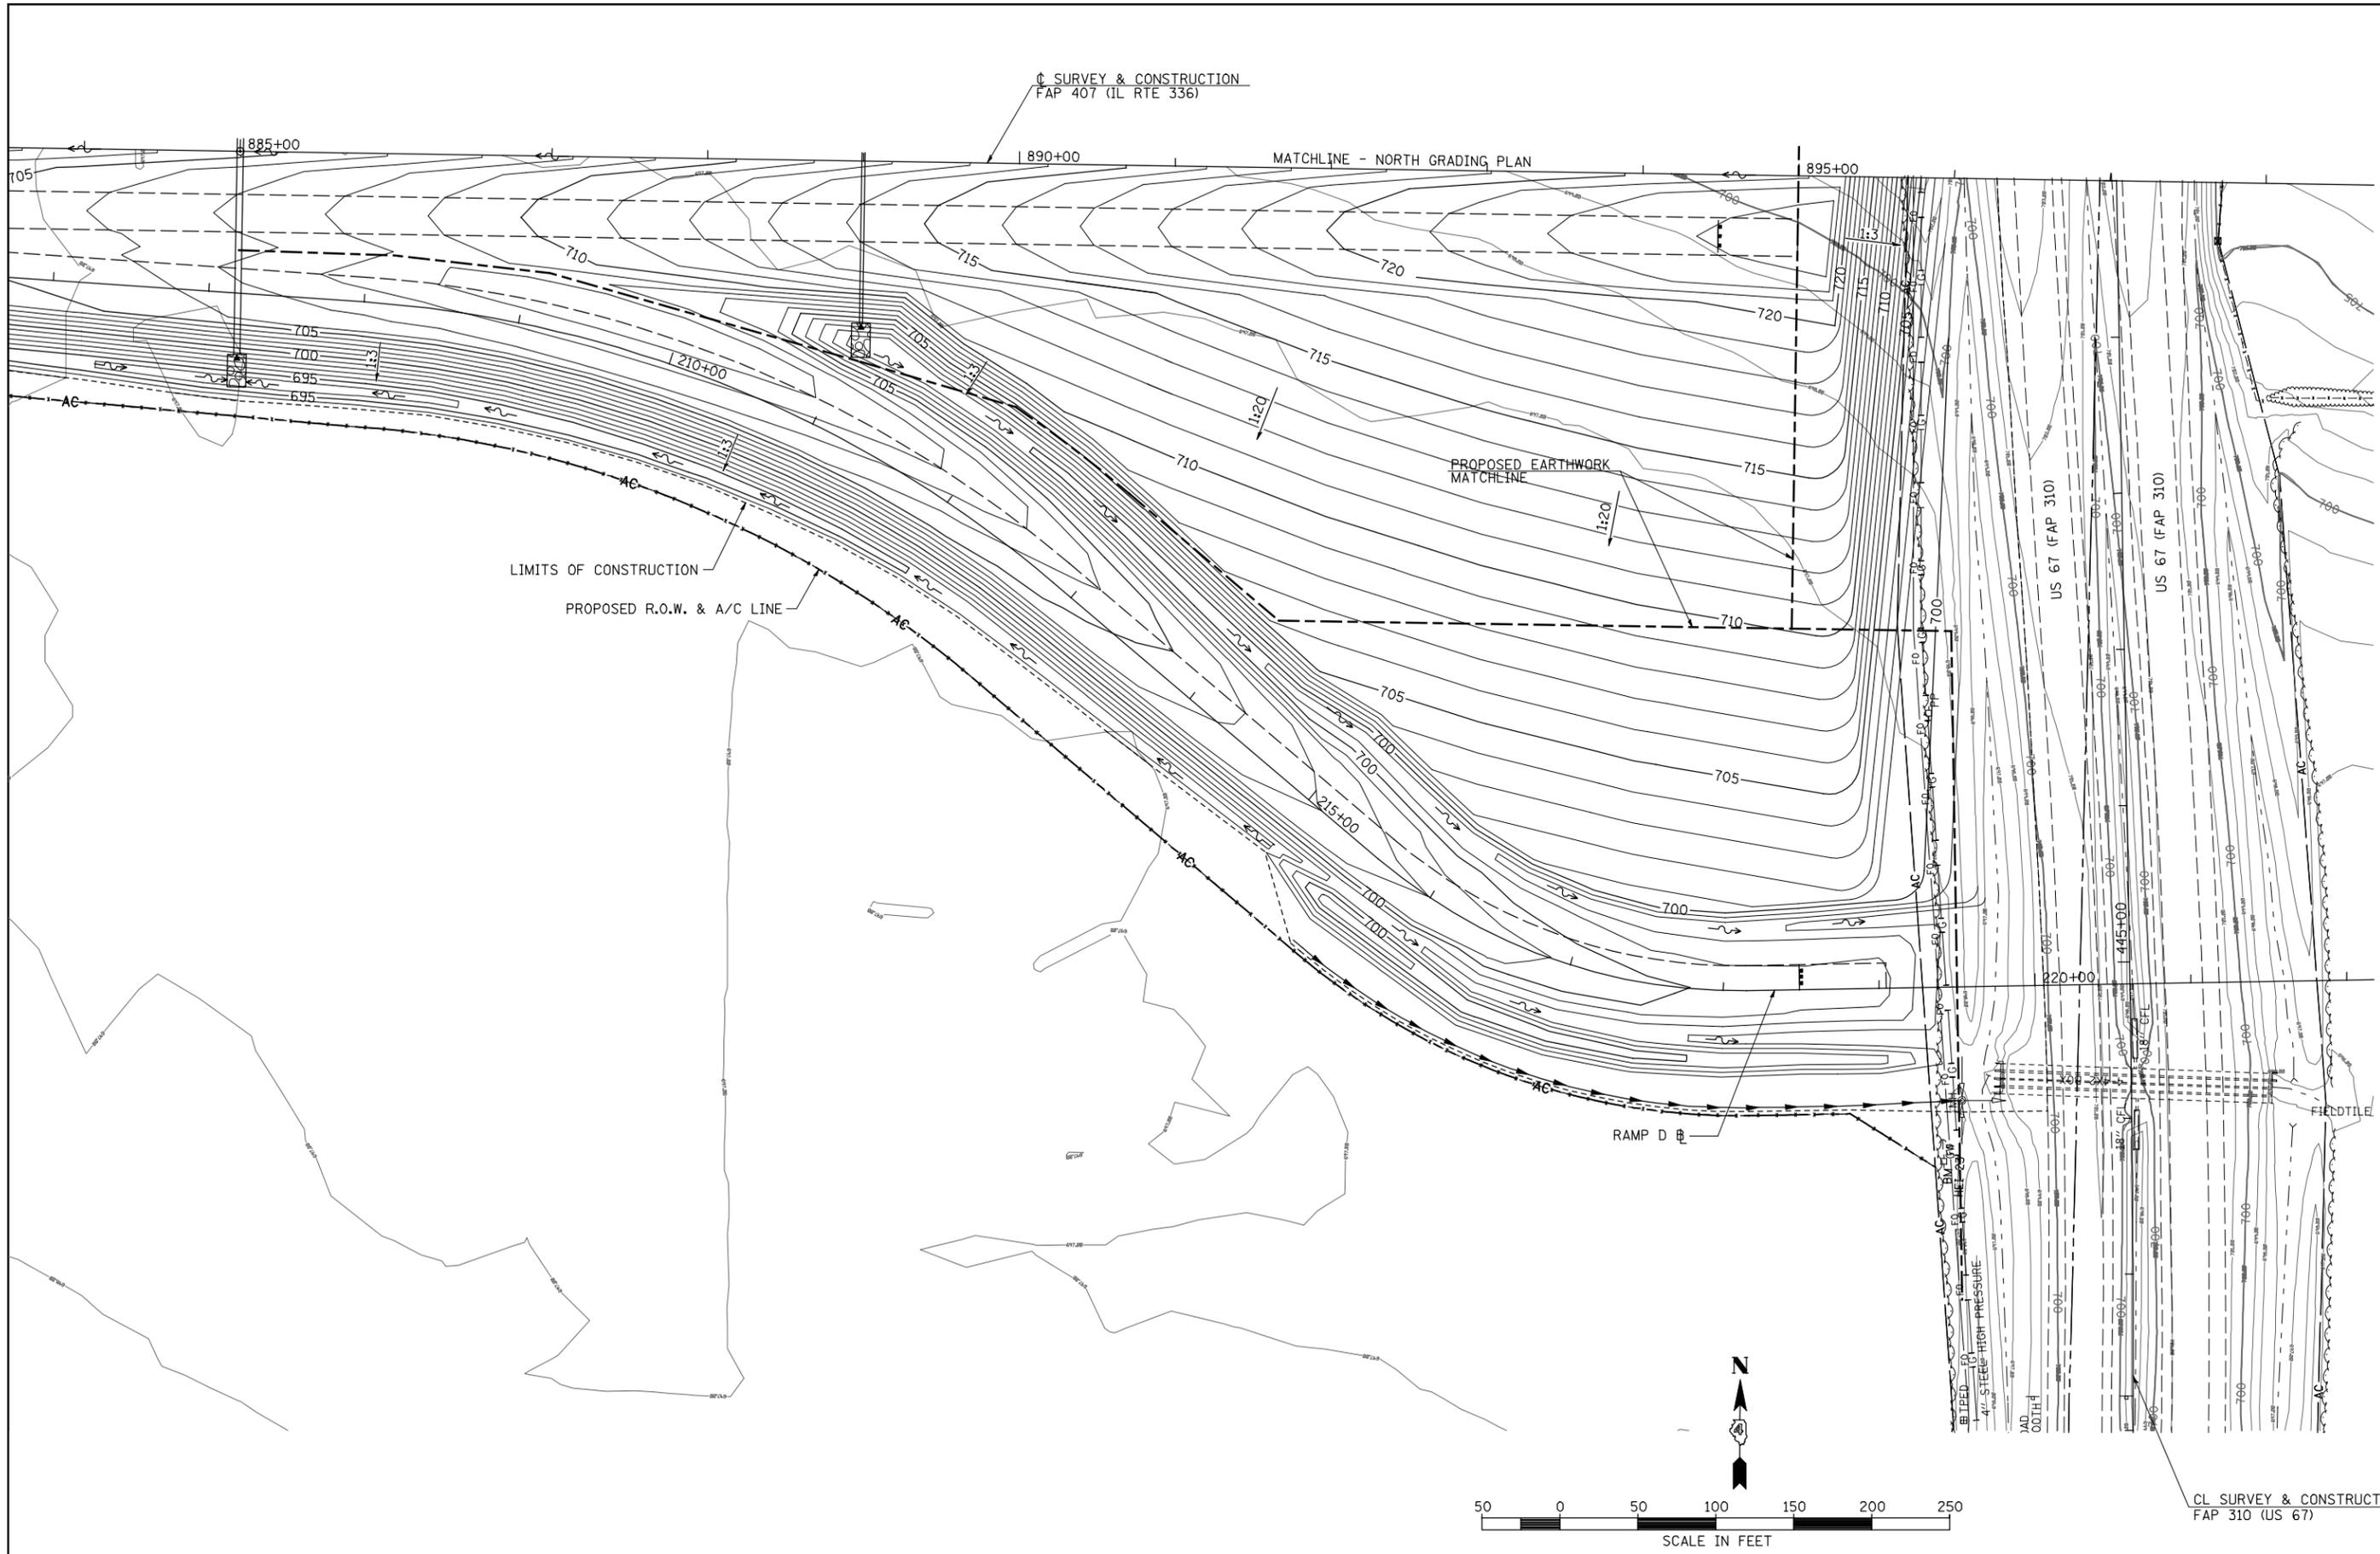

FILE NAME =	USER NAME = jolson	DESIGNED - JRB	REVISED -
V:\Transportation\2891\Hermann\IL336-US67	GRADING\US67\GRADING_2.dgn	DRAWN - JMO	REVISED -
	PLOT SCALE = 100.0000' / IN.	CHECKED - AWM	REVISED -
	PLOT DATE = 12/12/2012	DATE - 12-12-12	REVISED -

**STATE OF ILLINOIS
DEPARTMENT OF TRANSPORTATION**

FAP 307 (IL RTE 336)		
SOUTH GRADING PLAN - IL RTE 336 /US RTE 67 INTERCHANGE		
SCALE: 1"=50'	SHEET NO. 2 OF 2 SHEETS	STA. 884+00.00 TO STA. 896+00.00

F.A.P. RTE.	SECTION	COUNTY	TOTAL SHEETS	SHEET NO.
407	(55-3)A	McDONOUGH	671	299
			CONTRACT NO. 68A42	
ILLINOIS FED. AID PROJECT				

CL SURVEY & CONSTRUCTION
FAP 310 (US 67)