




DITCH PROTECTION

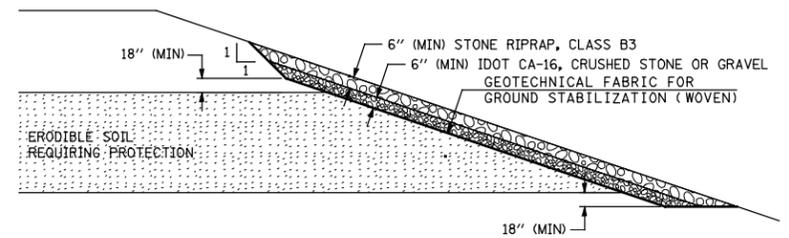

SAND SLOPE PROTECTION

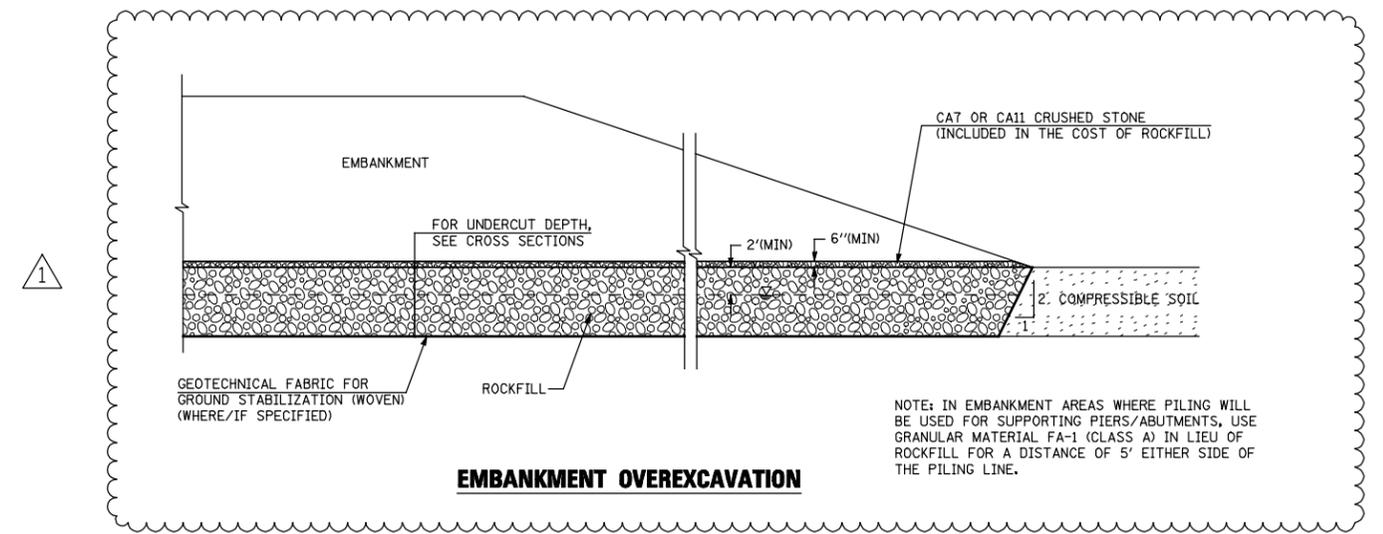


EMBANKMENT OVEREXCAVATION

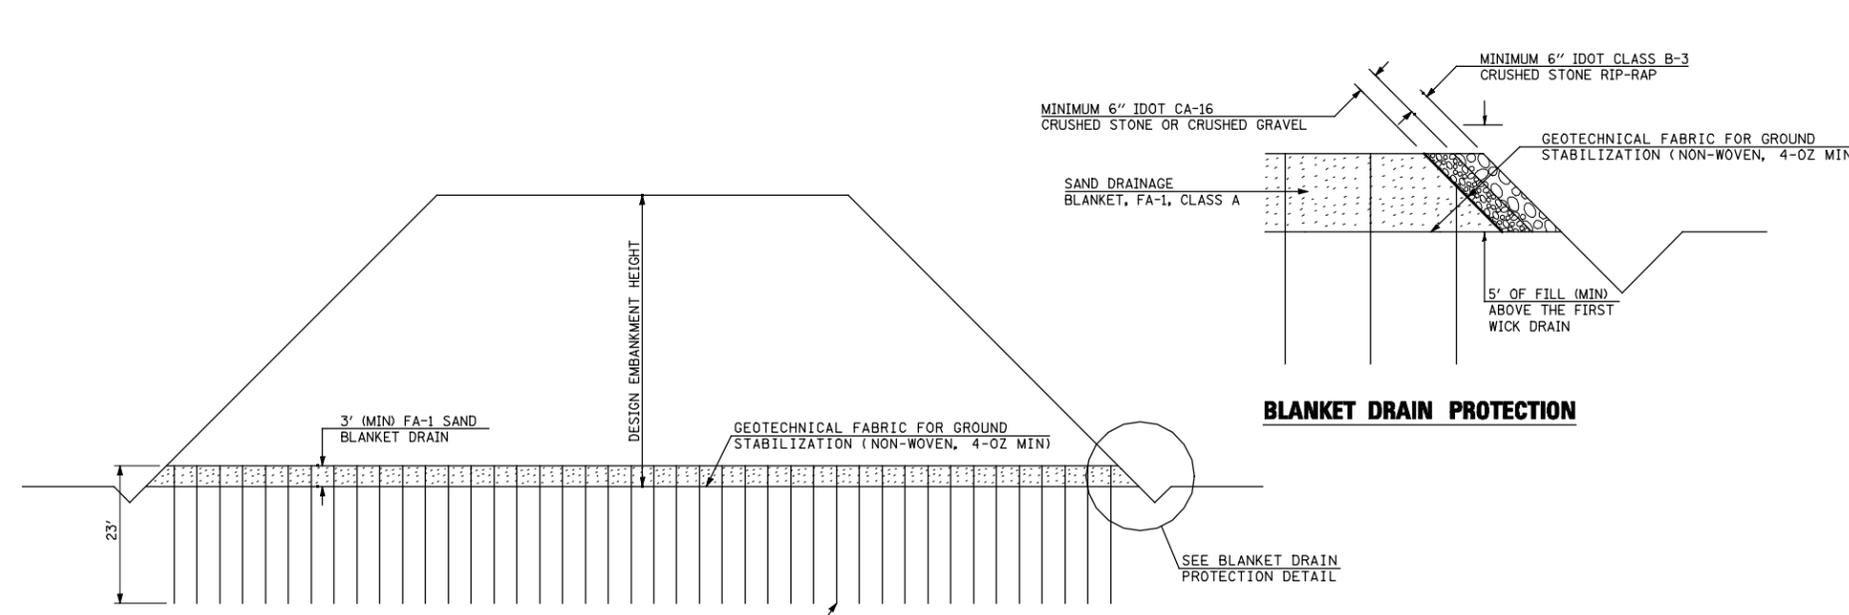

WICK DRAIN - CROSS SECTION VIEW

BLANKET DRAIN PROTECTION

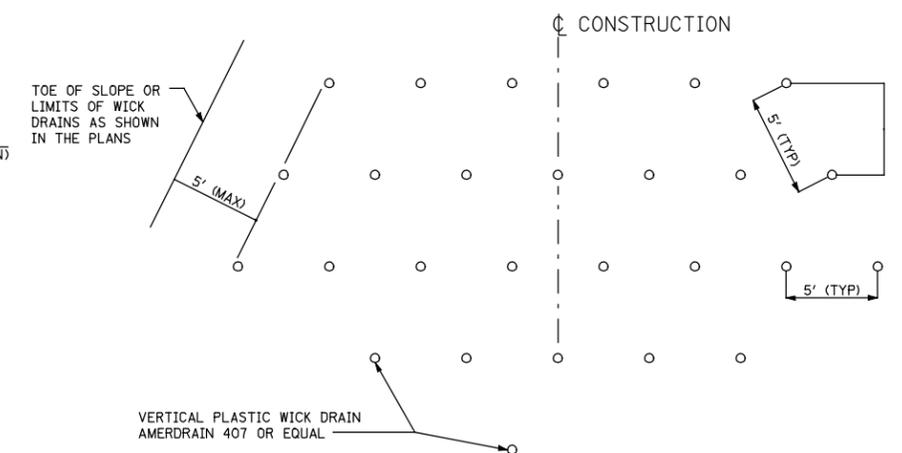

WICK DRAIN - PLAN VIEW

NOTE: ALL EXISTING VEGETATION SHALL BE REMOVED AND SAND DRAINAGE BLANKET PLACED PRIOR TO THE INSTALLATION OF THE WICK DRAINS AS SHOWN.

FILE NAME =	USER NAME = jdeen	DESIGNED - JRB	REVISED - 02/07/2013
v:\transportation\2891\grading plans\2891.dgn		DRAWN - JMO	REVISED -
PLOT SCALE = 1/8" = 1' IN.		CHECKED - AWM	REVISED -
PLOT DATE = 2/7/2013		DATE - 12-12-12	REVISED -

**STATE OF ILLINOIS
DEPARTMENT OF TRANSPORTATION**

**FAP 407 (IL RTE 136)
SPECIAL SOIL TREATMENTS DETAIL**

SCALE: N/A SHEET NO. 1 OF 2 SHEETS STA. TO STA.

F.A.P. RTE.	SECTION	COUNTY	TOTAL SHEETS	SHEET NO.
407	(55-3)A	McDONOUGH	671	305
CONTRACT NO. 68A42			ILLINOIS FED. AID PROJECT	