


SEE SHEET 11

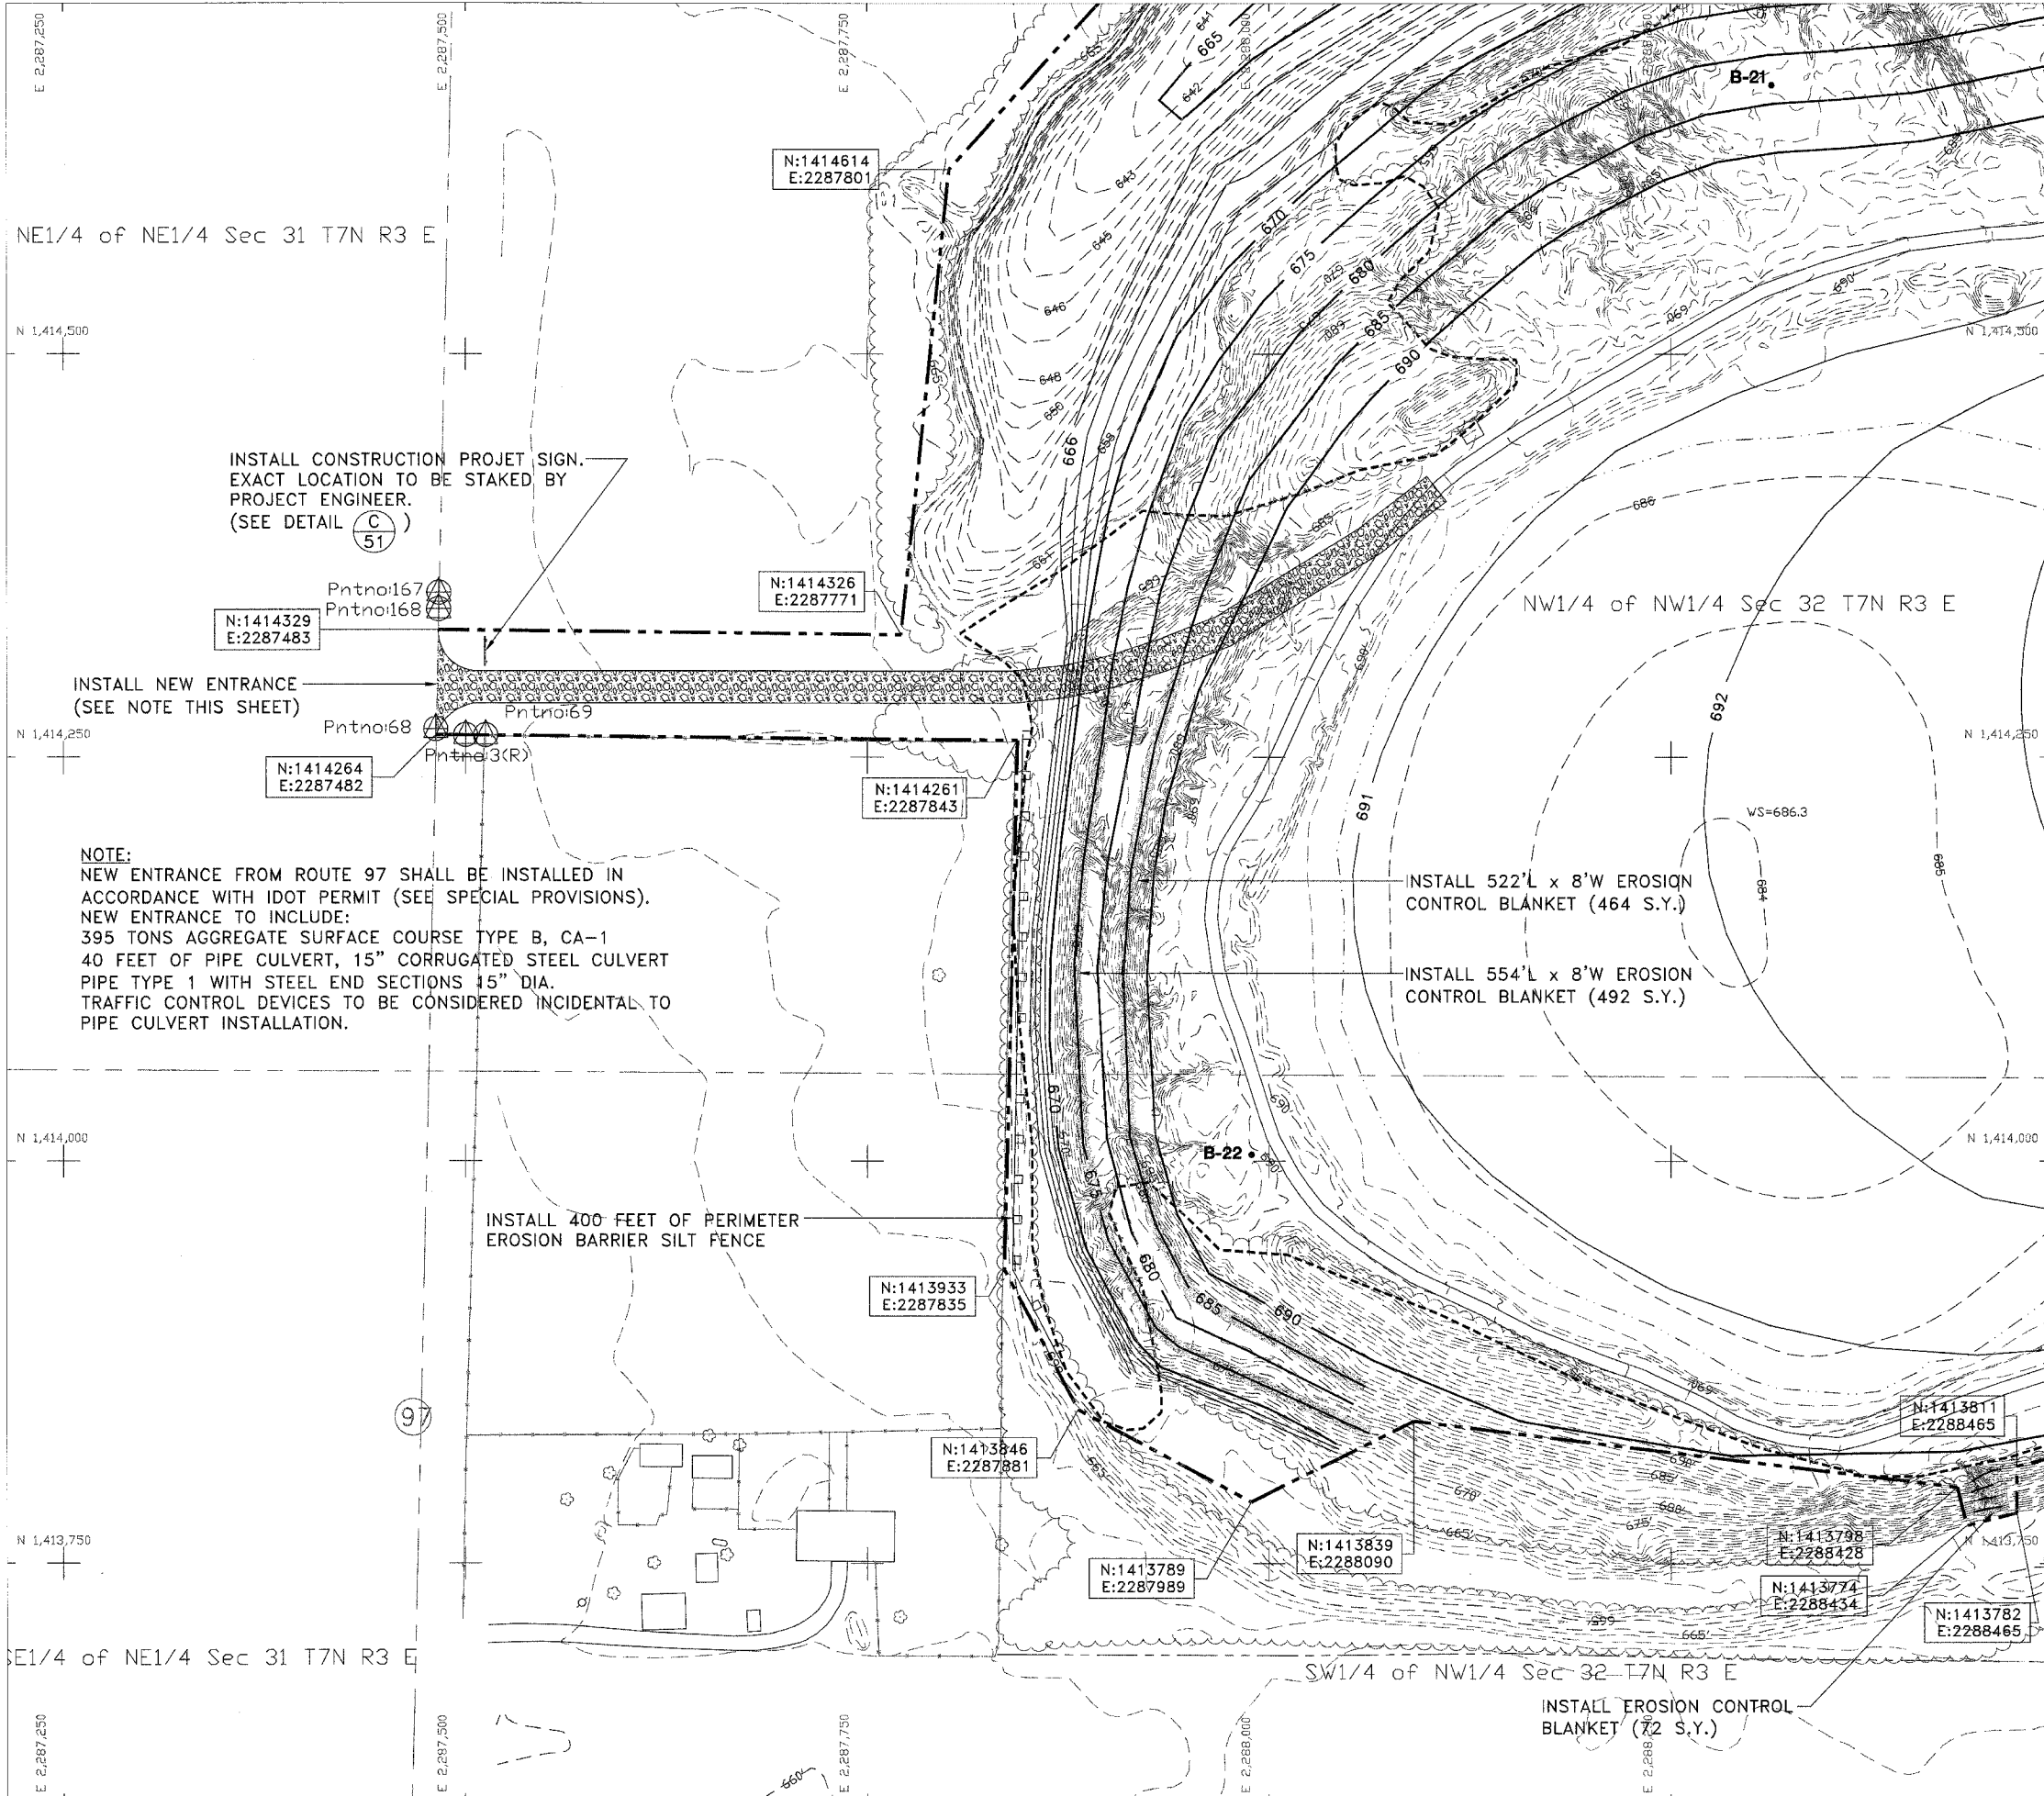


SEE SHEET 16

| | | | |
|----|----|----|----|
| | 4 | 5 | 6 |
| 7 | 8 | 9 | 10 |
| 11 | 12 | 13 | 14 |
| 15 | 16 | 17 | |

Sheet Layout

| | | | |
|-----|------|-----|-------------------------|
| --- | 600' | --- | EXISTING CONTOUR |
| --- | 600 | --- | PROPOSED CONTOUR |
| --- | | --- | EDGE OF MINE REFUSE |
| --- | | --- | CONSTRUCTION LIMITS |
| --- | | --- | EDGE OF ROAD |
| --- | | --- | TREELINE |
| --- | | --- | EDGE OF WATER |
| --- | | --- | SURVEY CONTROL POINT |
| --- | | --- | B-# • BORING |
| --- | | --- | EROSION CONTROL BLANKET |

Legend

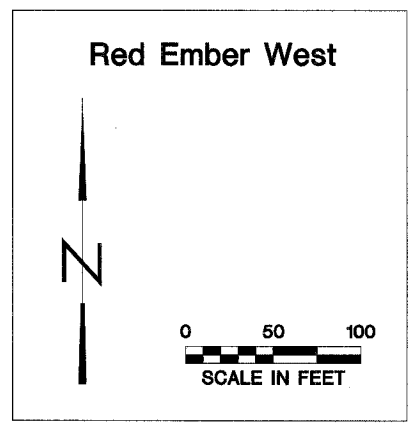

State of Illinois
Department of Natural Resources

Red Ember - West
Reclamation Project
AML-GFuE-0504
Fulton County

Drawn By: V.P., M-LF
Checked By:
Date: 1/24/2007

Existing & Proposed
Conditions
Sheet
15 of 51