

PLAN	DATE	BY
SURVEYED		
NOTED		
DESIGNED		
CHECKED		
FILED		
NO.		

PROFILE	DATE	BY
SURVEYED		
NOTED		
DESIGNED		
CHECKED		
FILED		
NO.		

NOTE: THE LOCATION OF THE TREE PLANTING, AS PART OF THE TREE REPLACEMENT PLAN, IS SOUTH AND WEST OF THE INTERSECTION OF ALGONQUIN ROAD AND ELA ROAD ON A FOUR ACRE SITE. THE SITE IS WEST OF THE EXISTING SUBDIVISION, ALL ON DISTRICT PROPERTY. THE ACTUAL LOCATION WILL BE DETERMINED BY THE ENGINEER.

TRAFFIC SIGNAL NOTES:

THE CONTRACTOR SHALL INFORM THE CCHD DESIGN ENGINEER AT (312) 603-1730 PRIOR TO THE START OF ANY WORK ON THE CONTRACT. A MINIMUM OF FIVE (5) WORKING DAYS ADVANCE NOTICE IS REQUIRED.


IT IS THE CONTRACTOR'S RESPONSIBILITY TO LOCATE EXISTING TRAFFIC SIGNAL CABLES AND CONDUITS.

THE EXACT LOCATIONS OF ALL UTILITIES SHALL BE FIELD VERIFIED BY THE CONTRACTOR BEFORE THE INSTALLATION OF ANY COMPONENTS OF THE TRAFFIC SIGNAL SYSTEM. FOR THE LOCATIONS OF THE UTILITIES, CALL J.U.L.I.E. TOLL FREE AT (800) 892-0123.

CARE IS TO BE TAKEN AS NOT TO DAMAGE ANY OF THE EXISTING TRAFFIC SIGNAL CONDUIT AND EQUIPMENT. IF ANY OF THE TRAFFIC SIGNAL CONDUIT AND EQUIPMENT IS DAMAGED, THE CONTRACTOR SHALL REPAIR AND/OR REPLACE THE CONDUIT AND/OR EQUIPMENT AT NO COST TO THE COUNTY.

SECTION	COUNTY	TOTAL SHEETS	SHEET NO.
94-F3000-06-BT	COOK	105	34
STA. 268+00	TO STA. 282+00		
FED. ROAD DIST. NO.	ILLINOIS	83709	STPE-0001(479)


DRAWING P18

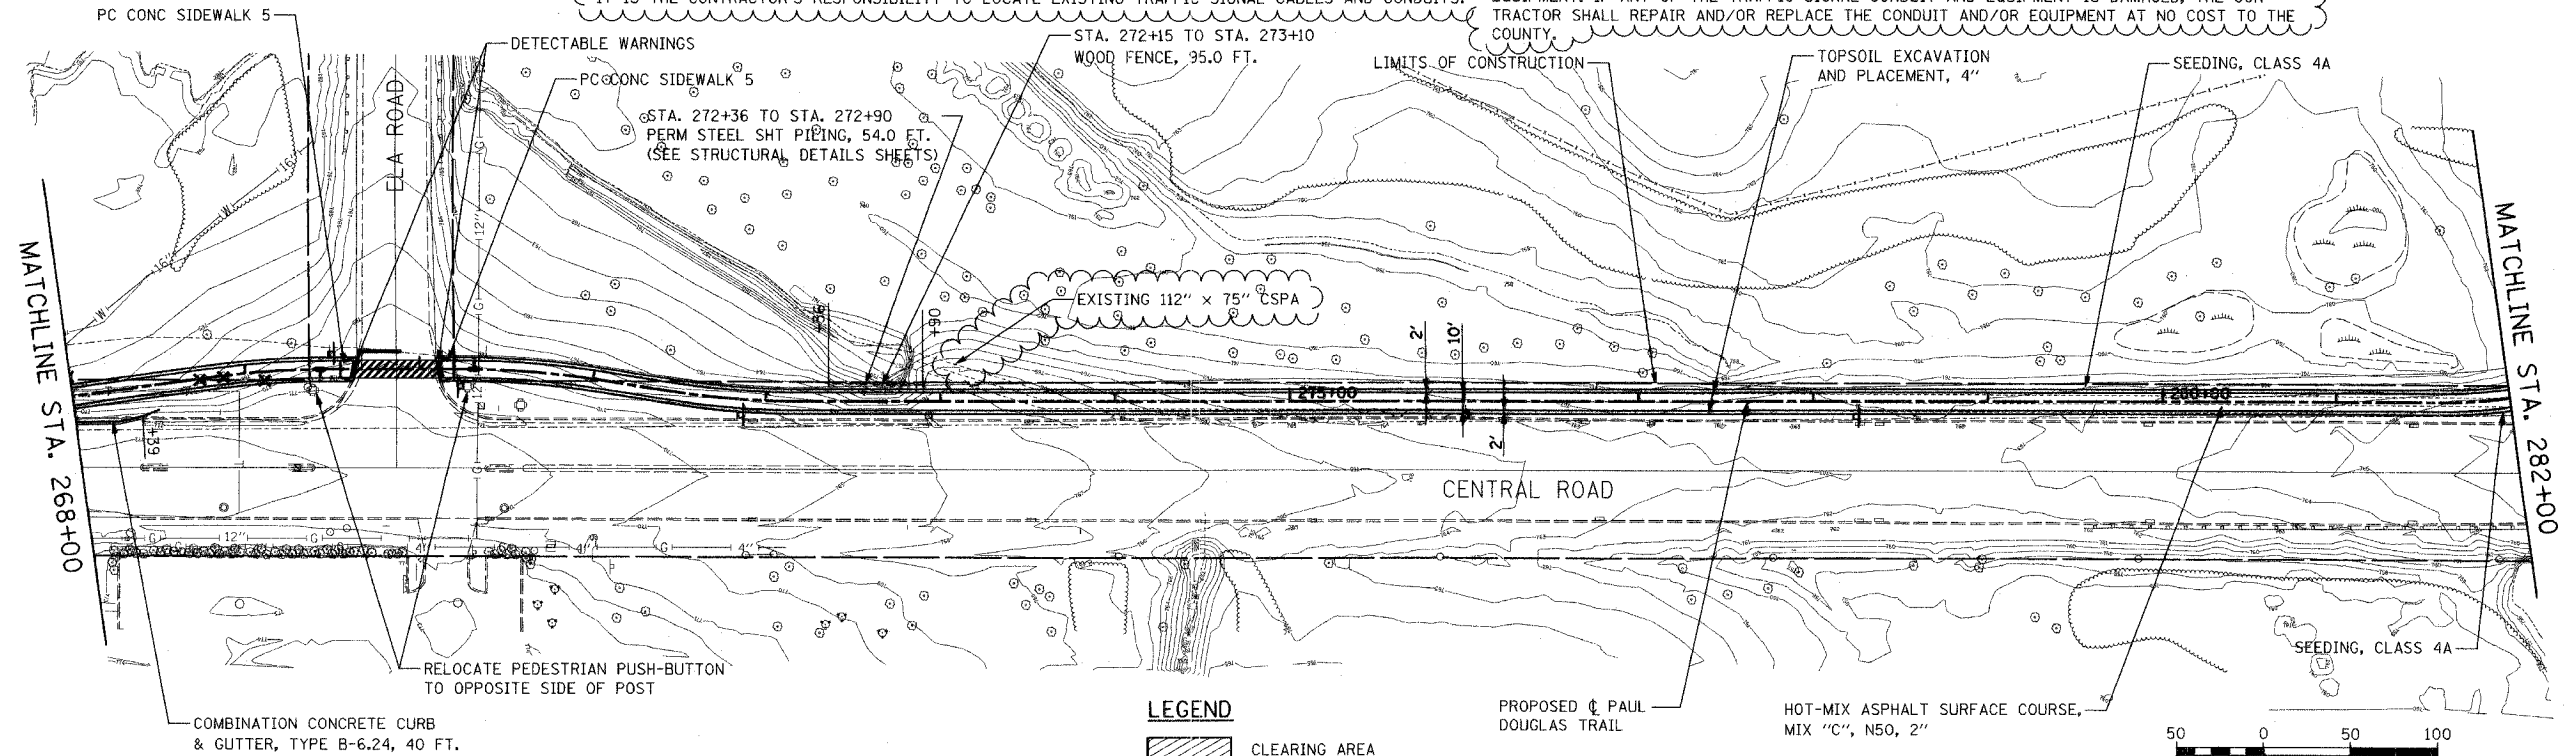


LEGEND

- CLEARING AREA
- WETLAND AREA
- X

 TREE REMOVAL (UNIT)
- LIMIT OF TOPSOIL AND SEEDING

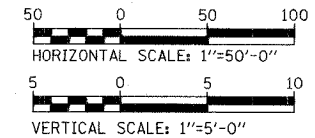

NOTE: FOR PAVEMENT MARKING AT CROSSWALK, SEE DETAIL, SHEET 61

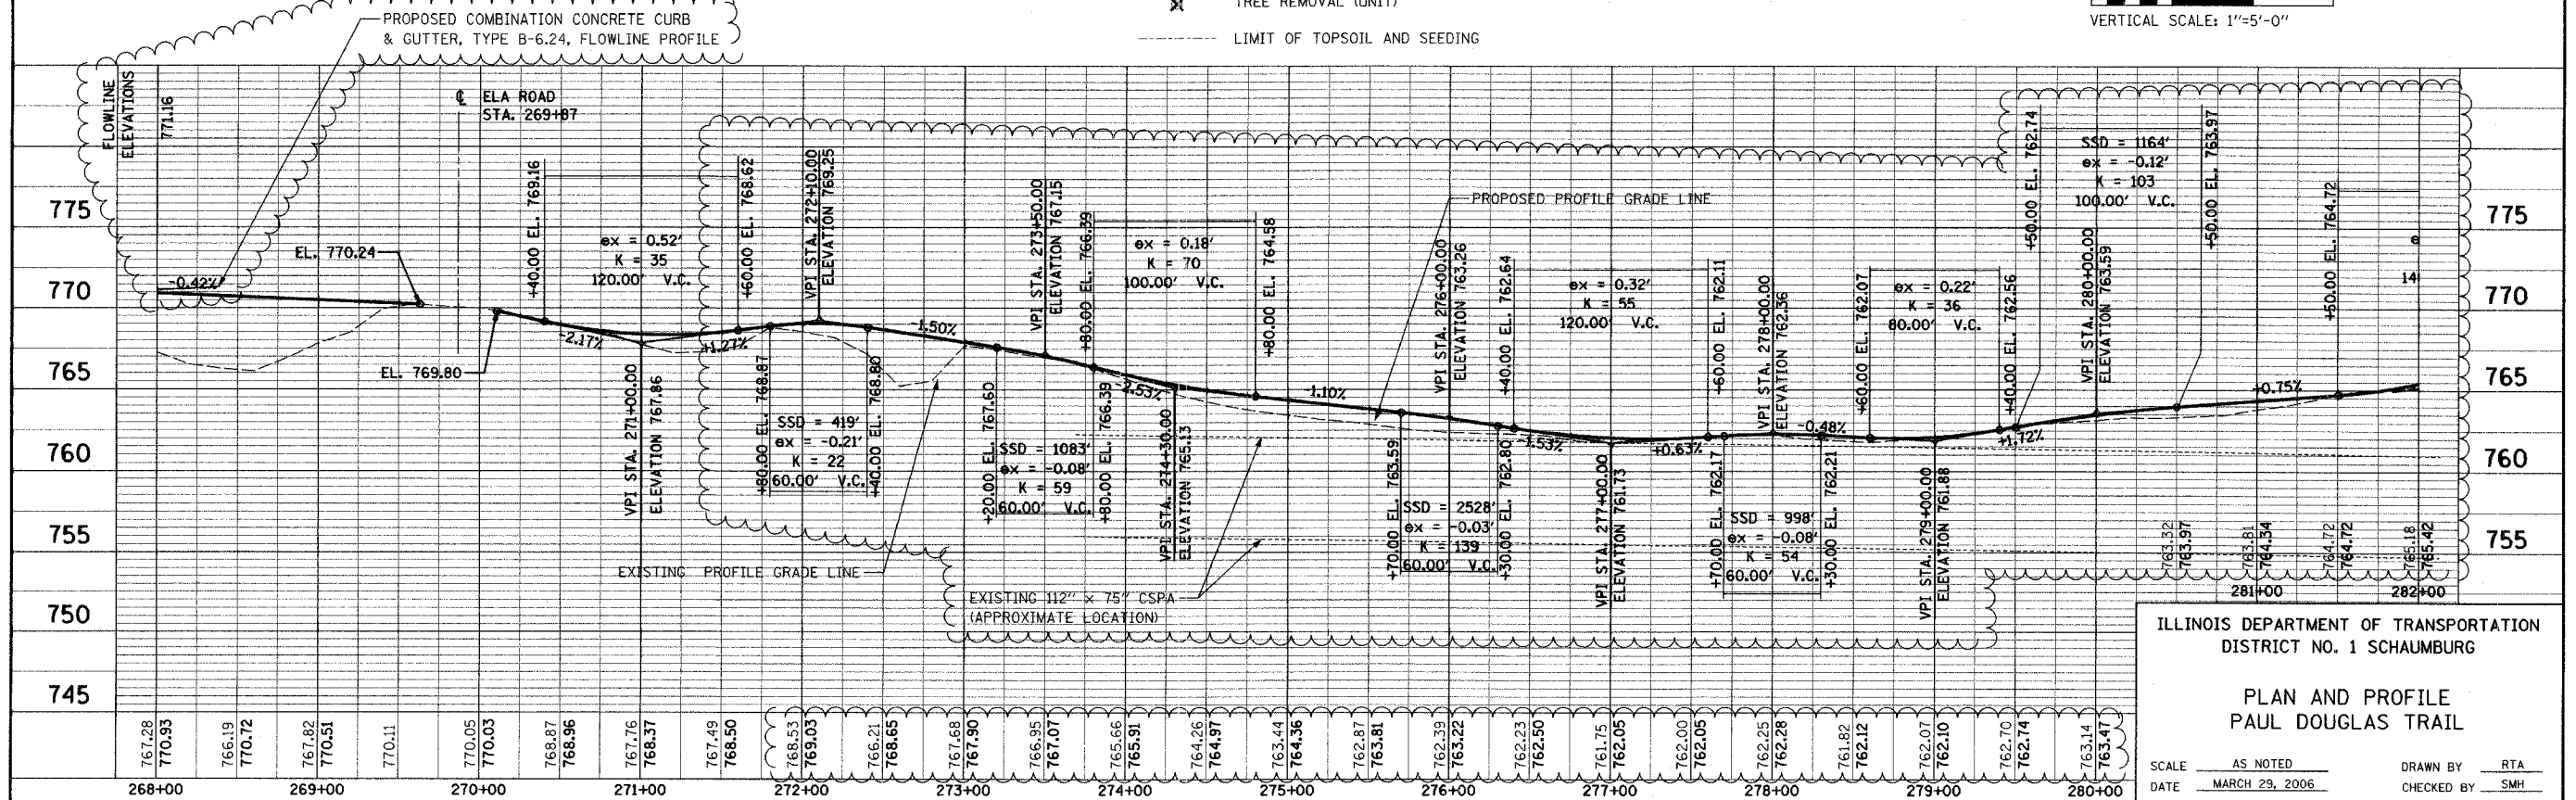

ILLINOIS DEPARTMENT OF TRANSPORTATION
DISTRICT NO. 1 SCHAUMBURG

PLAN AND PROFILE PAUL DOUGLAS TRAIL

SCALE AS NOTED
DATE MARCH 29, 2006
DRAWN BY RTA
CHECKED BY SMH

REVISED 2/23/07