
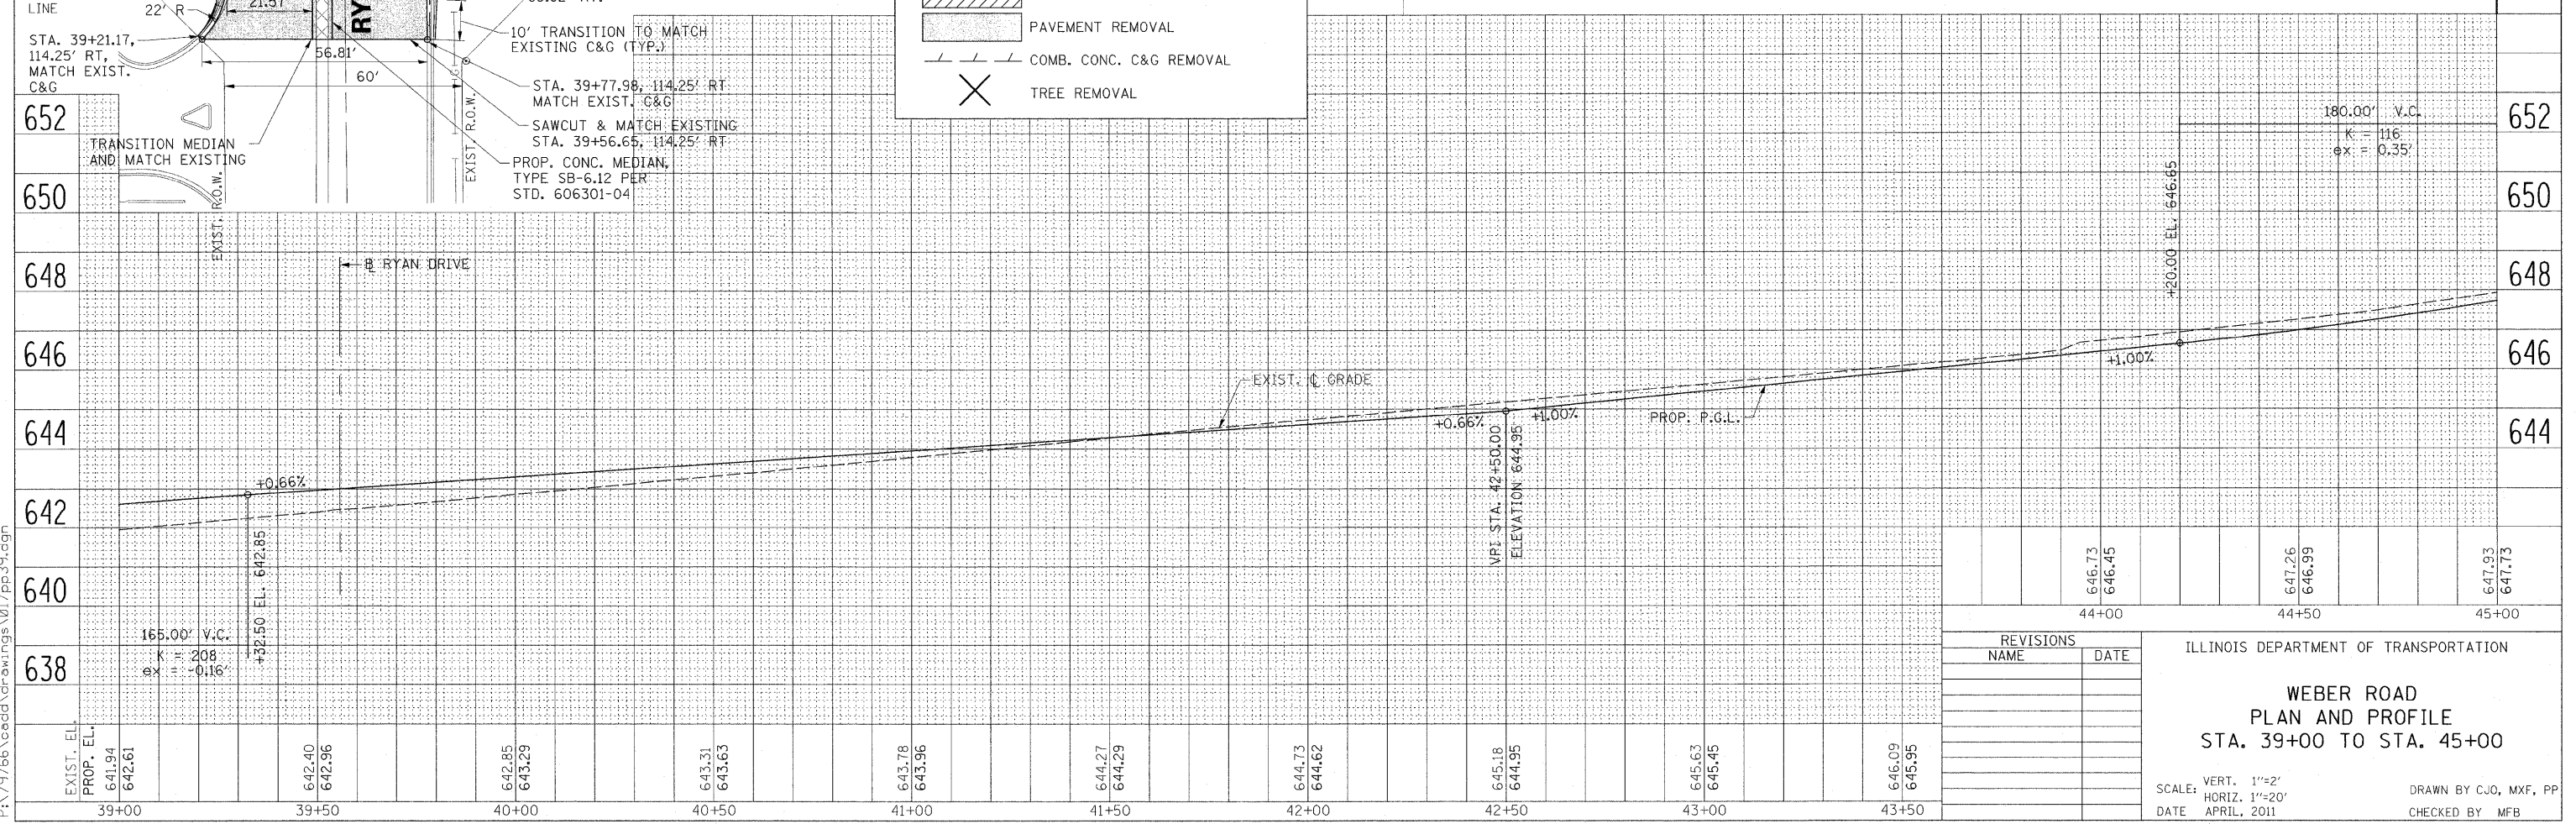


F.A.P. RTE.	SECTION	COUNTY	TOTAL SHEETS	SHEET NO.
856	01-00170-26-TL	WILL	171	17
STA. 39+00		TO STA. 45+00		
FED. ROAD DIST. NO.		ILLINOIS FED. AID PROJECT		
CONTRACT NO: 63570				

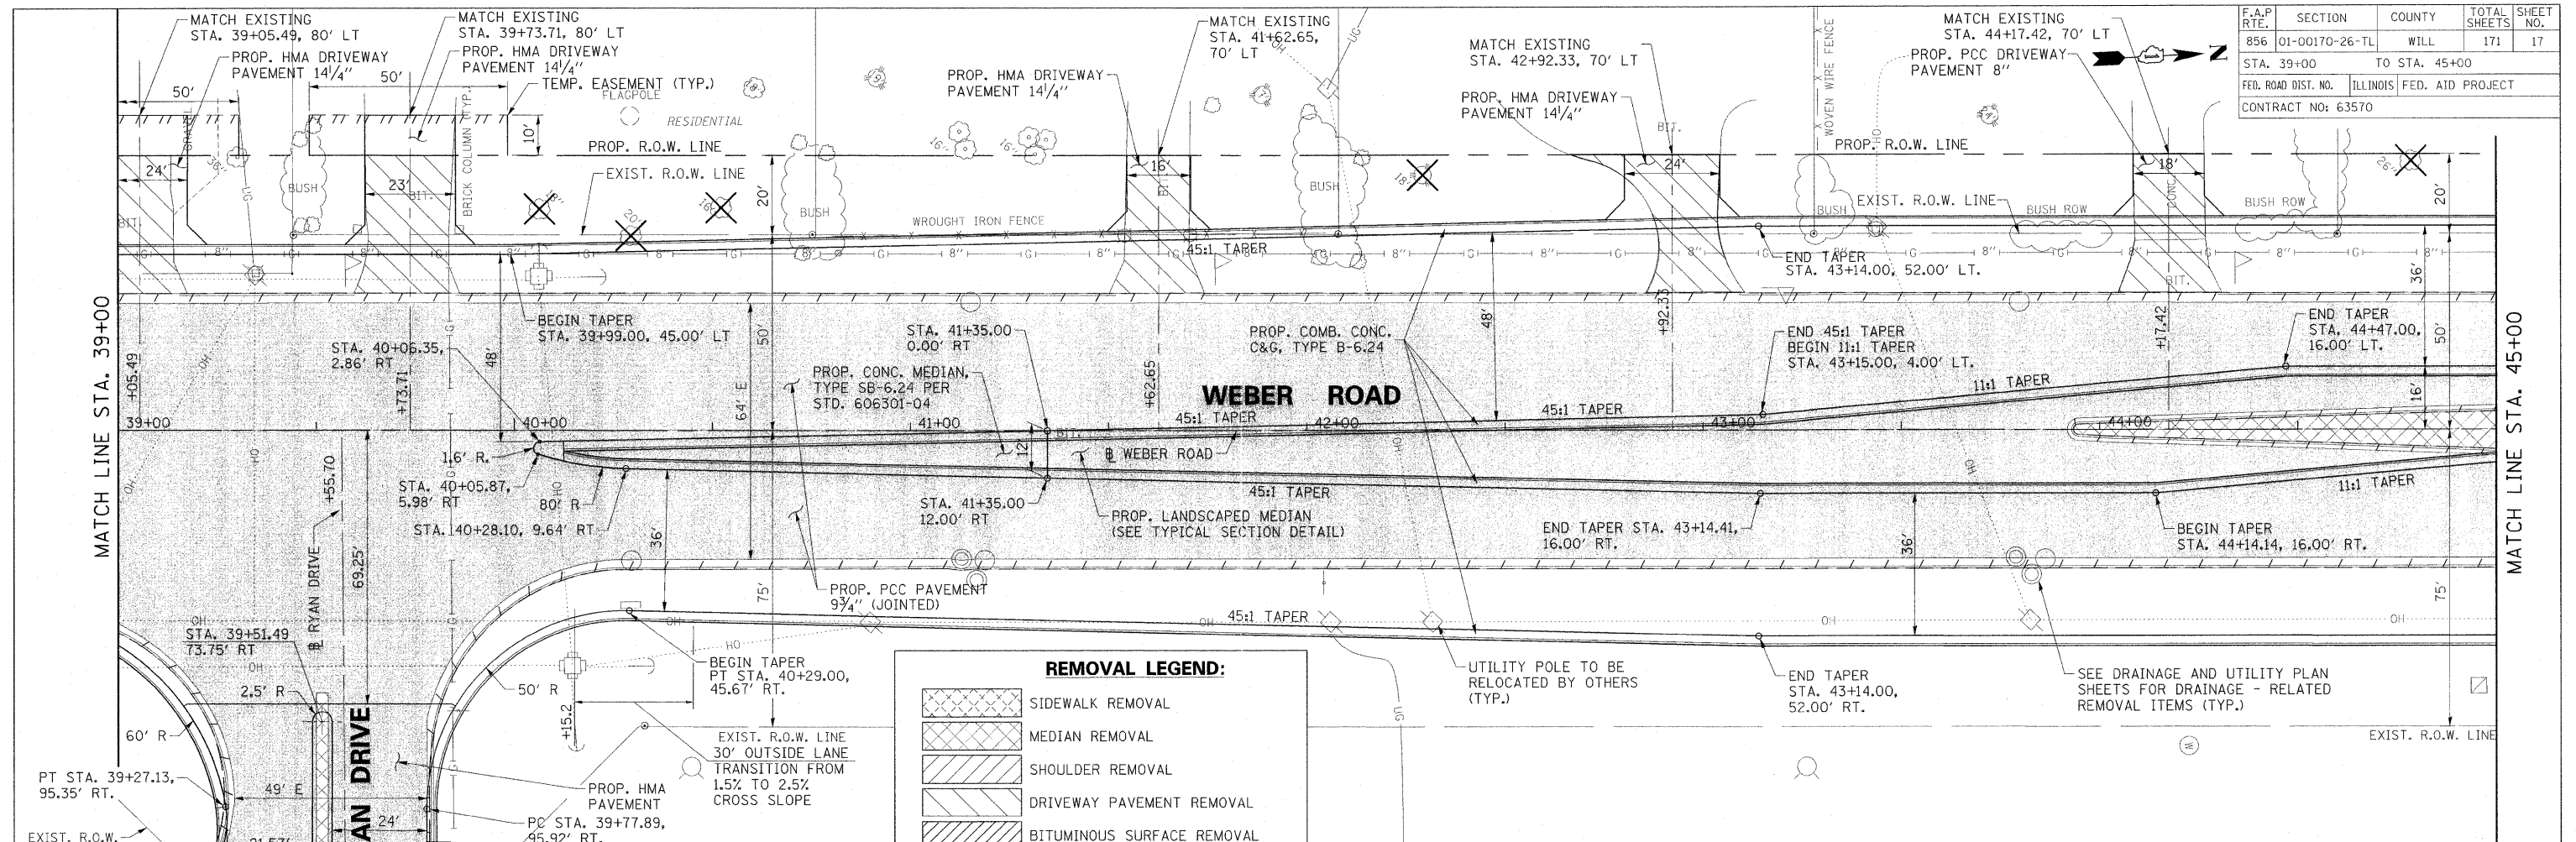

REVISIONS	
NAME	DATE

ILLINOIS DEPARTMENT OF TRANSPORTATION

**WEBER ROAD  
PLAN AND PROFILE  
STA. 39+00 TO STA. 45+00**

SCALE: VERT. 1"=2'  
HORIZ. 1"=20'

DATE: APRIL, 2011

DRAWN BY: CJO, MXF, PP  
CHECKED BY: MFB

B:\22\2011\p\79766\cead\drawings\017pp39.dgn  
 8/22/2011