


F.A.P. RTE.	SECTION	COUNTY	TOTAL SHEETS	SHEET NO.
B56	01-00170-26-TL	WILL	171	49
STA. 28+00		TO STA. 68+00		
FED. ROAD DIST. NO.		ILLINOIS FED. AID PROJECT		
CONTRACT NO: 63570				

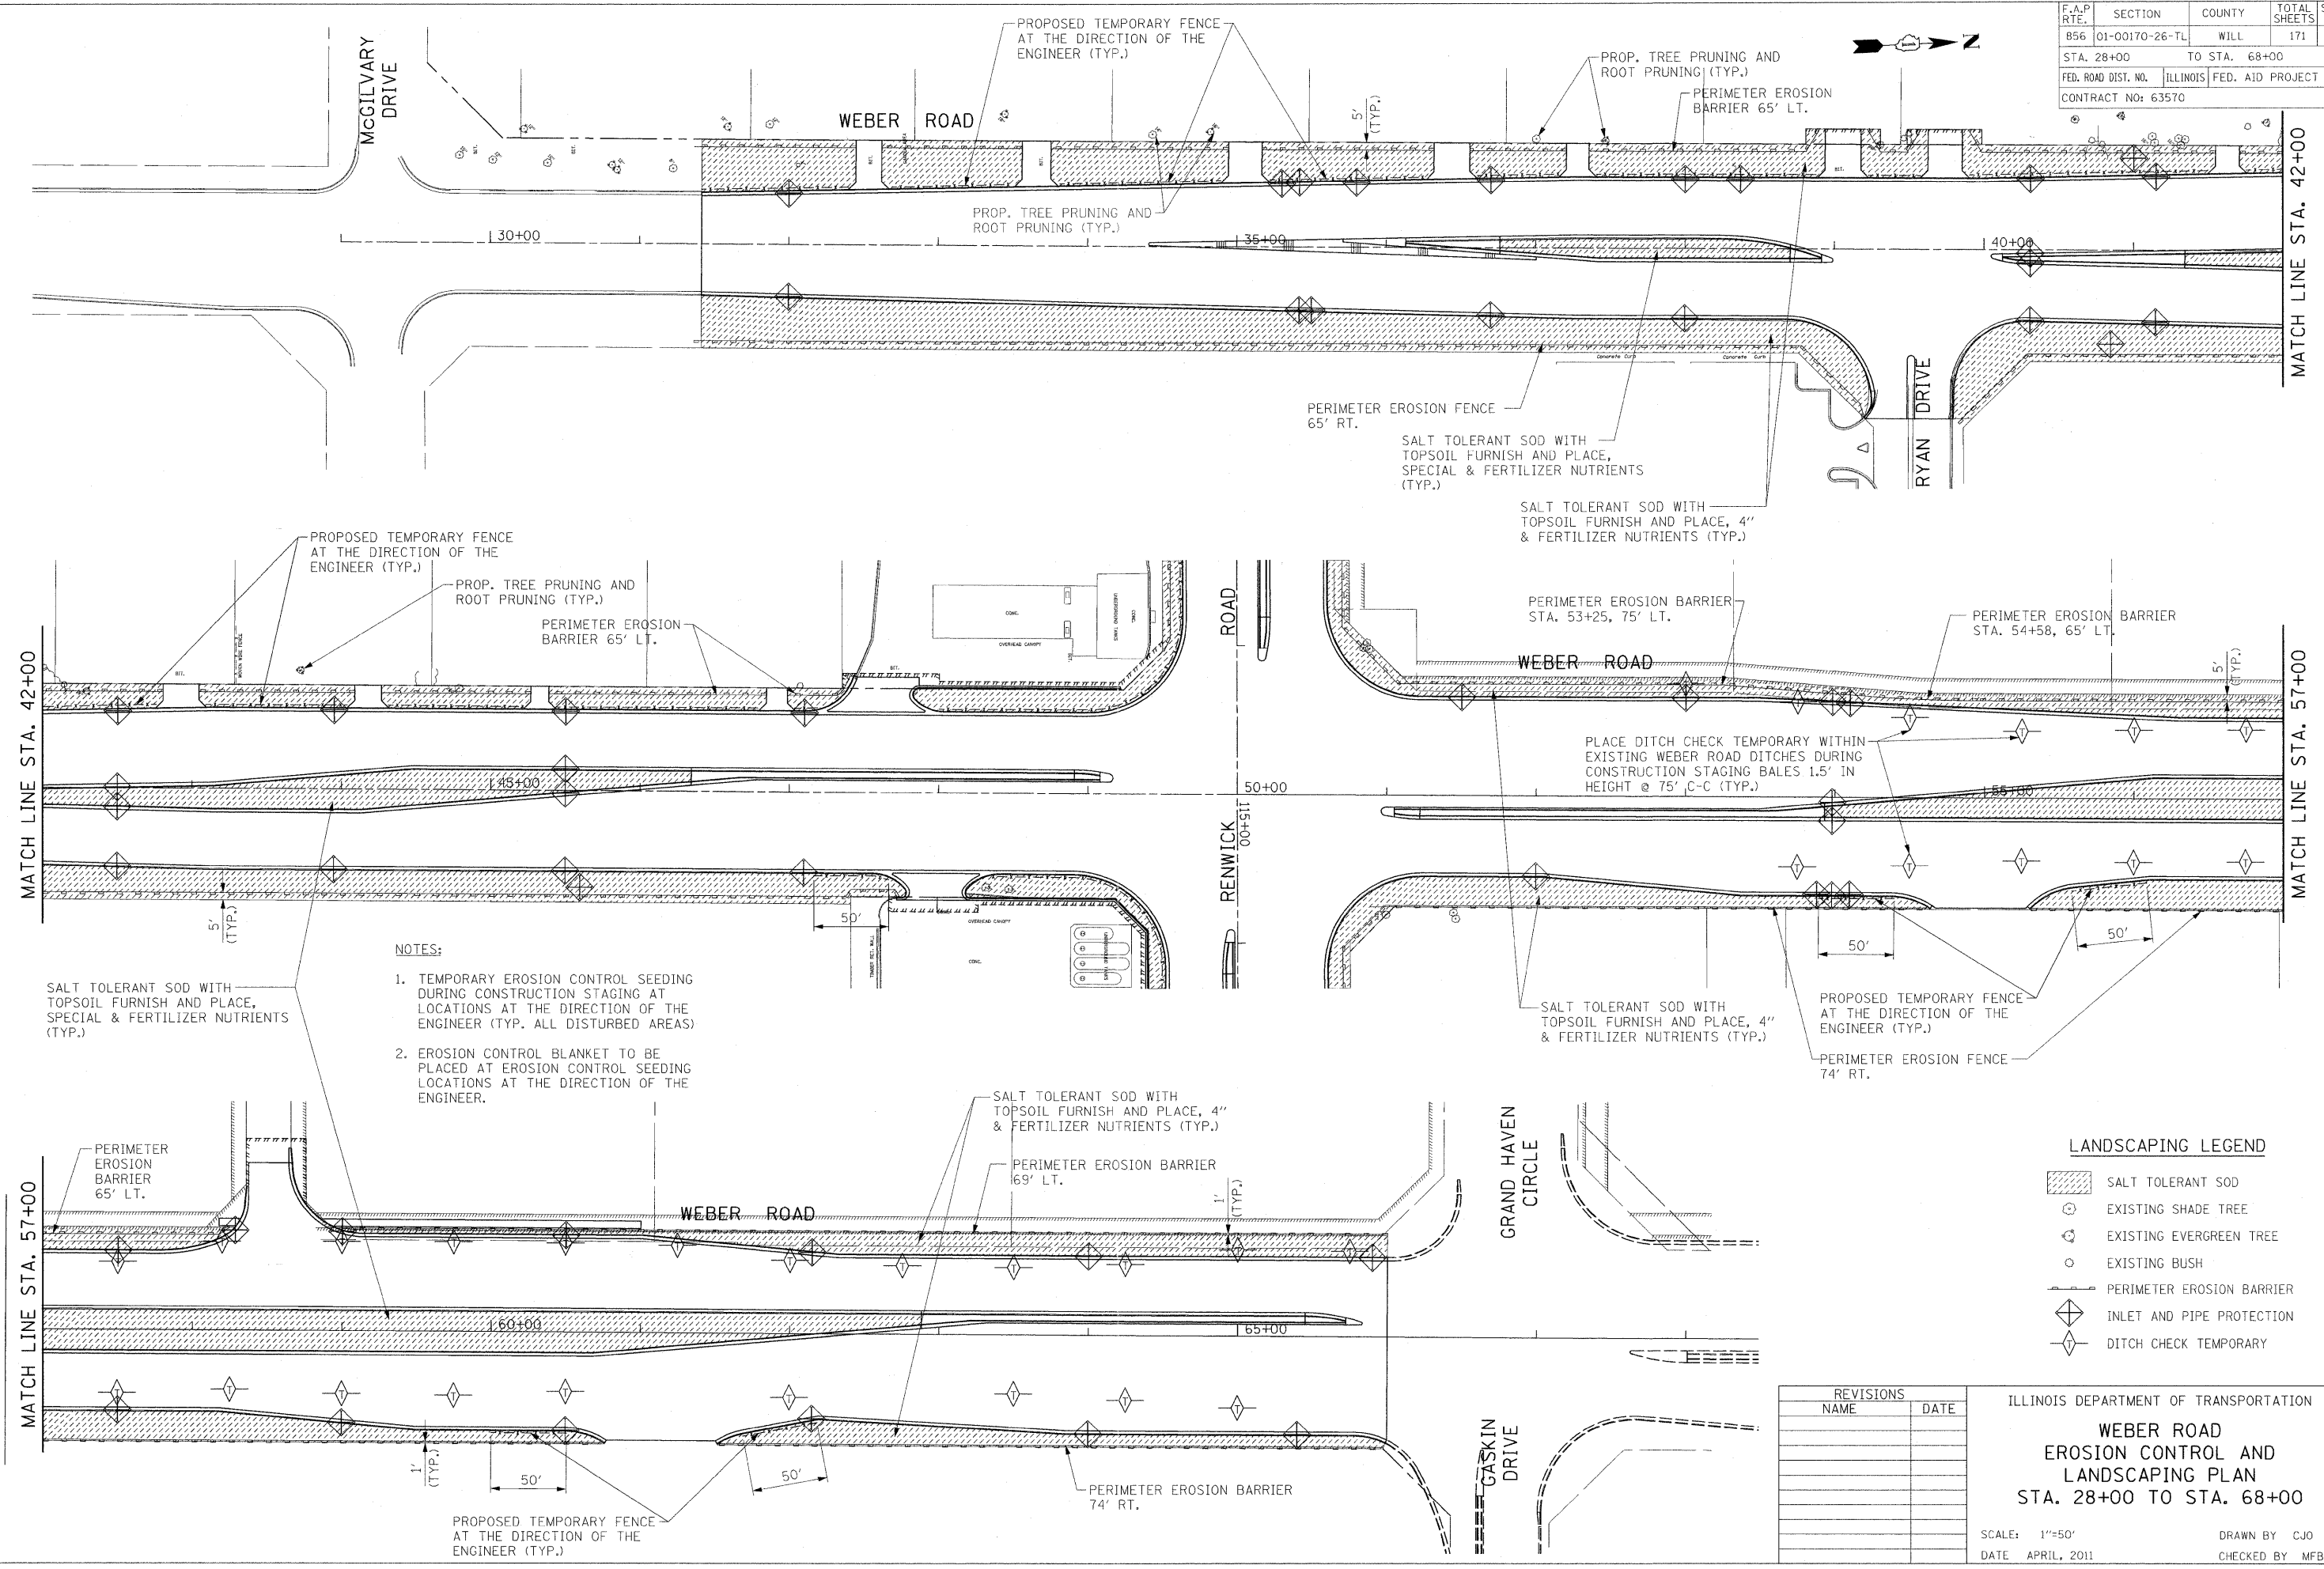

- NOTES:**
1. TEMPORARY EROSION CONTROL SEEDING DURING CONSTRUCTION STAGING AT LOCATIONS AT THE DIRECTION OF THE ENGINEER (TYP. ALL DISTURBED AREAS)
 2. EROSION CONTROL BLANKET TO BE PLACED AT EROSION CONTROL SEEDING LOCATIONS AT THE DIRECTION OF THE ENGINEER.

LANDSCAPING LEGEND

	SALT TOLERANT SOD
	EXISTING SHADE TREE
	EXISTING EVERGREEN TREE
	EXISTING BUSH
	PERIMETER EROSION BARRIER
	INLET AND PIPE PROTECTION
	DITCH CHECK TEMPORARY

REVISIONS	
NAME	DATE

ILLINOIS DEPARTMENT OF TRANSPORTATION

**WEBER ROAD
EROSION CONTROL AND
LANDSCAPING PLAN
STA. 28+00 TO STA. 68+00**

SCALE: 1"=50'
DATE: APRIL, 2011

DRAWN BY: CJO
CHECKED BY: MFB

8/22/2011 P:\79766\cadd\drawings\049\landscape.dgn