


MATCHLINE STA. 276+00

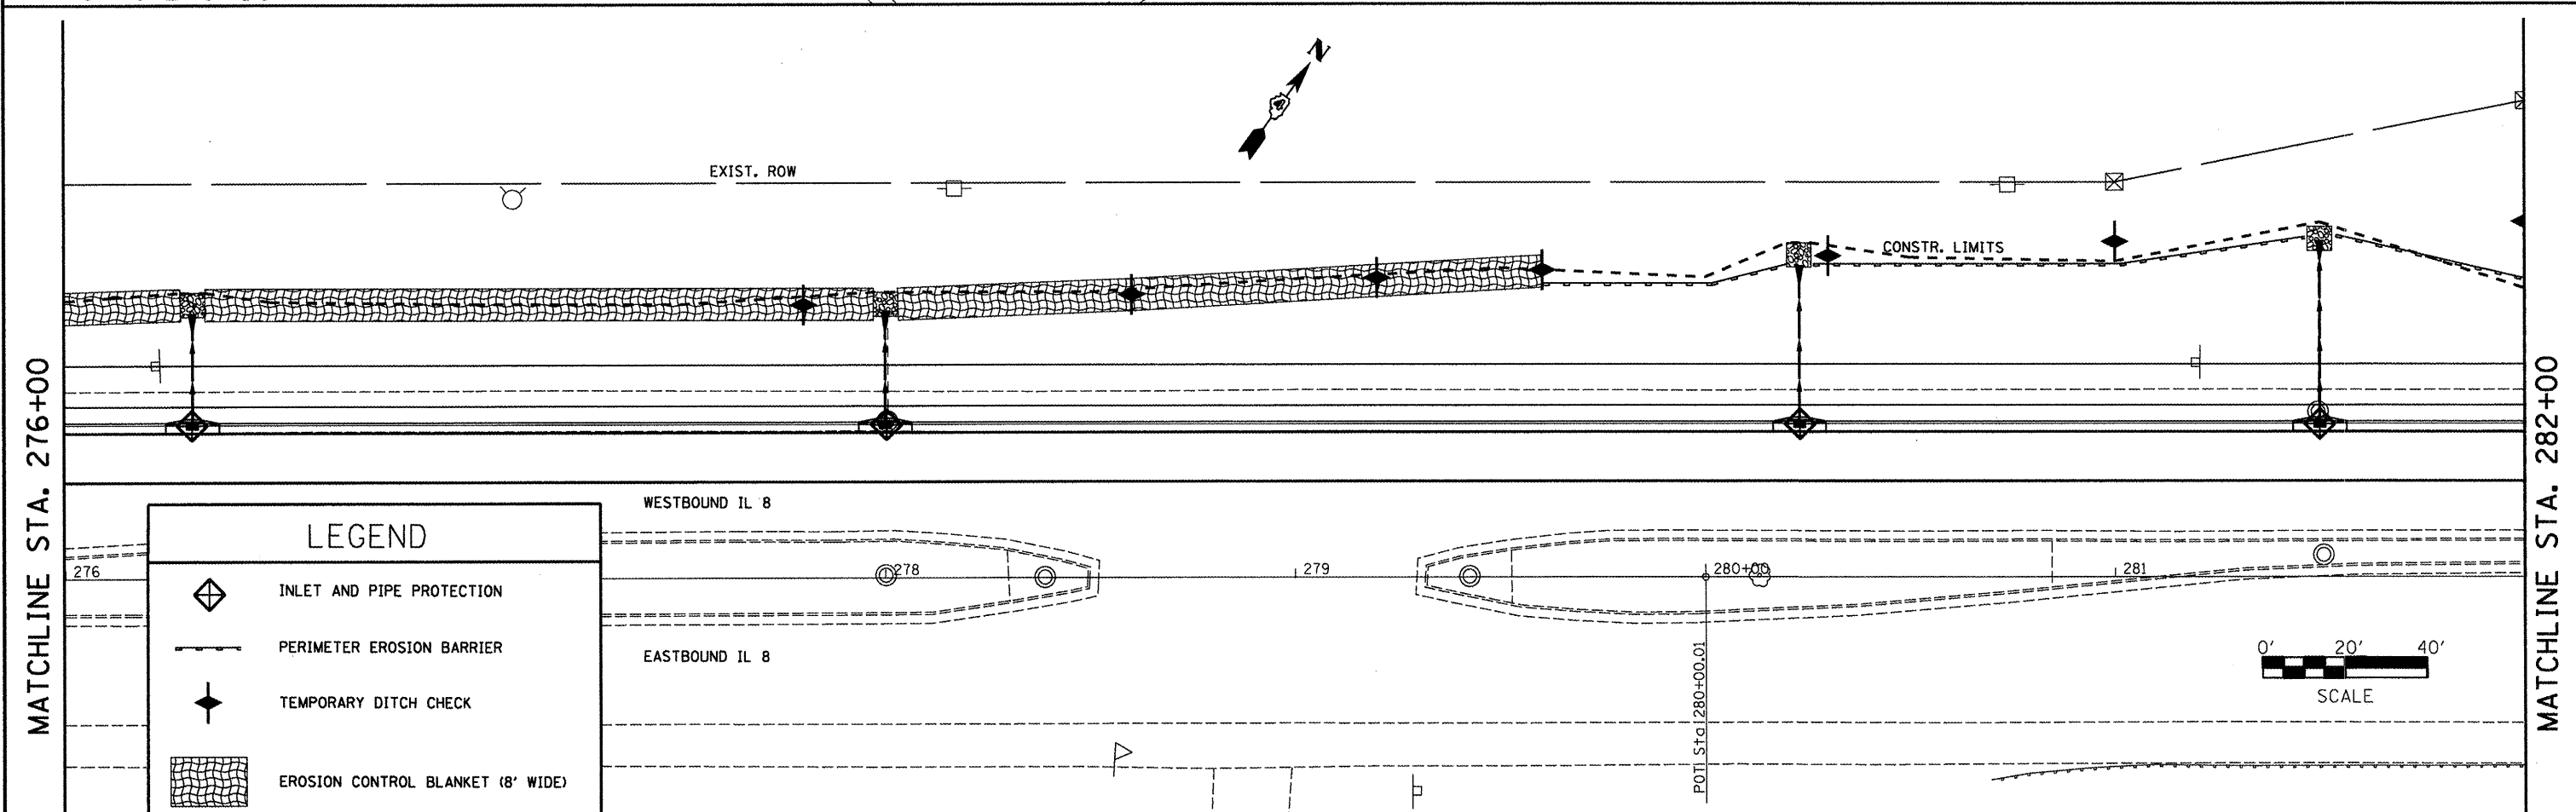

MATCHLINE STA. 276+00

MATCHLINE STA. 282+00

LEGEND	
	INLET AND PIPE PROTECTION
	PERIMETER EROSION BARRIER
	TEMPORARY DITCH CHECK
	EROSION CONTROL BLANKET (8' WIDE)



FILE NAME = D468A66-Plan01.dgn	USER NAME = horstkj	DESIGNED -	REVISED -	STATE OF ILLINOIS DEPARTMENT OF TRANSPORTATION	EROSION CONTROL PLAN		F.A.P. RTE. 399	SECTION (35,36)N-1	COUNTY TAZEWELL	TOTAL SHEETS 60	SHEET NO. 24		
	PLOT SCALE = 40,0000' / in.	CHECKED -	REVISED -				SCALE:	SHEET OF SHEETS	STA. TO STA.	ILLINOIS FED. AID PROJECT			
	PLOT DATE = 12/15/2011	DATE -	REVISED -										