
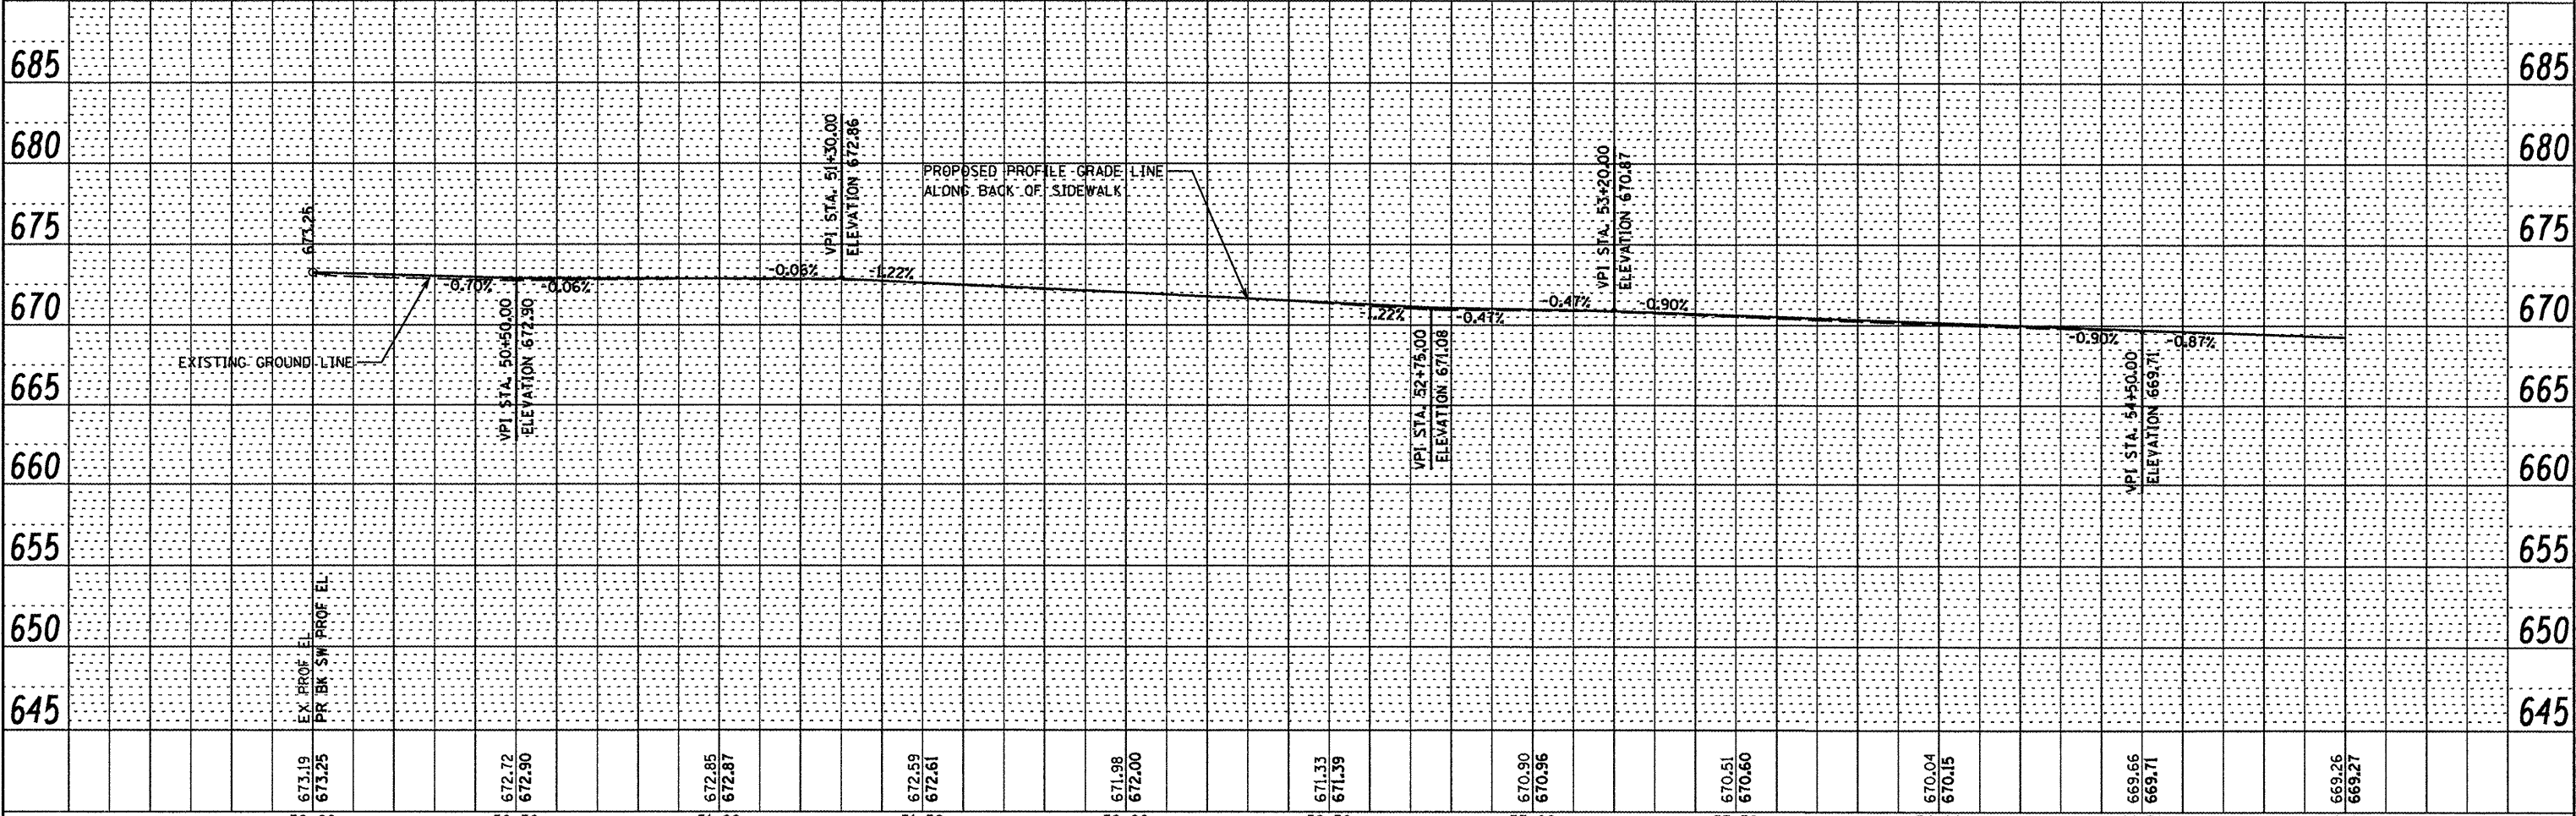
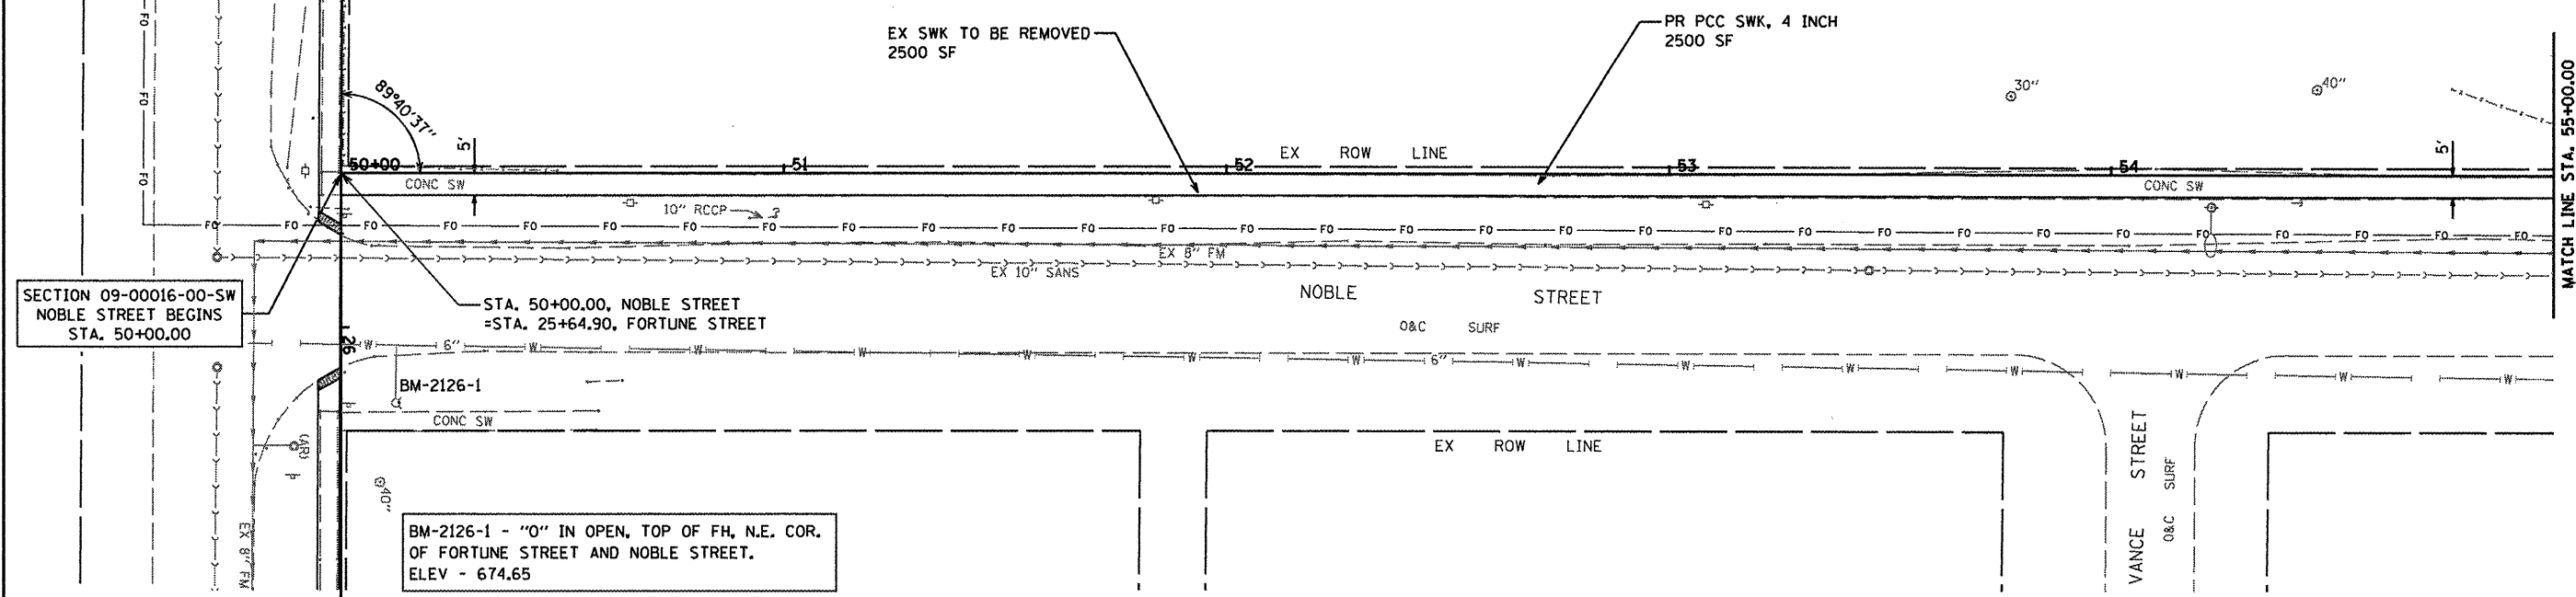


DATE	
BY	
REVISIONS	
NO.	
DESCRIPTION	
DATE	
BY	
REVISIONS	
NO.	
DESCRIPTION	
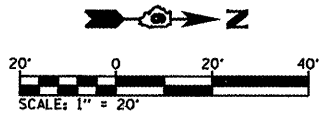

FILE NAME = P:\09\2126\Design\Design\CADD Sheets\0601	USER NAME = default	DESIGNED -	REVISED -	CITY OF VIRDEN SAFE ROUTES TO SCHOOLS PROGRAM	PLAN AND PROFILE NOBLE STREET	F.A. RTE.	SECTION	COUNTY	TOTAL SHEETS	SHEET NO.	
		DRAWN - MGM	REVISED -					09-00016-00-SW	MACOUPIN	31	13
		CHECKED - WJS	REVISED -			SCALE: 1" = 20'	SHEET NO. OF SHEETS	CONTRACT NO.		SRTS-4009047	
		DATE - 08/2011	REVISED -			STA. 50+00.00 TO STA. 55+00.00	FED. ROAD DIST. NO. ILLINOIS FED. AID PROJECT				

93560