


F.A.U. RTE.	SECTION	COUNTY	TOTAL SHEETS	SHEET NO.
5952	G-BR-1	GRUNDY	50	22
STA.		TO STA.		
FED. ROAD DIST. NO. 7		ILLINOIS FED. AID PROJECT		

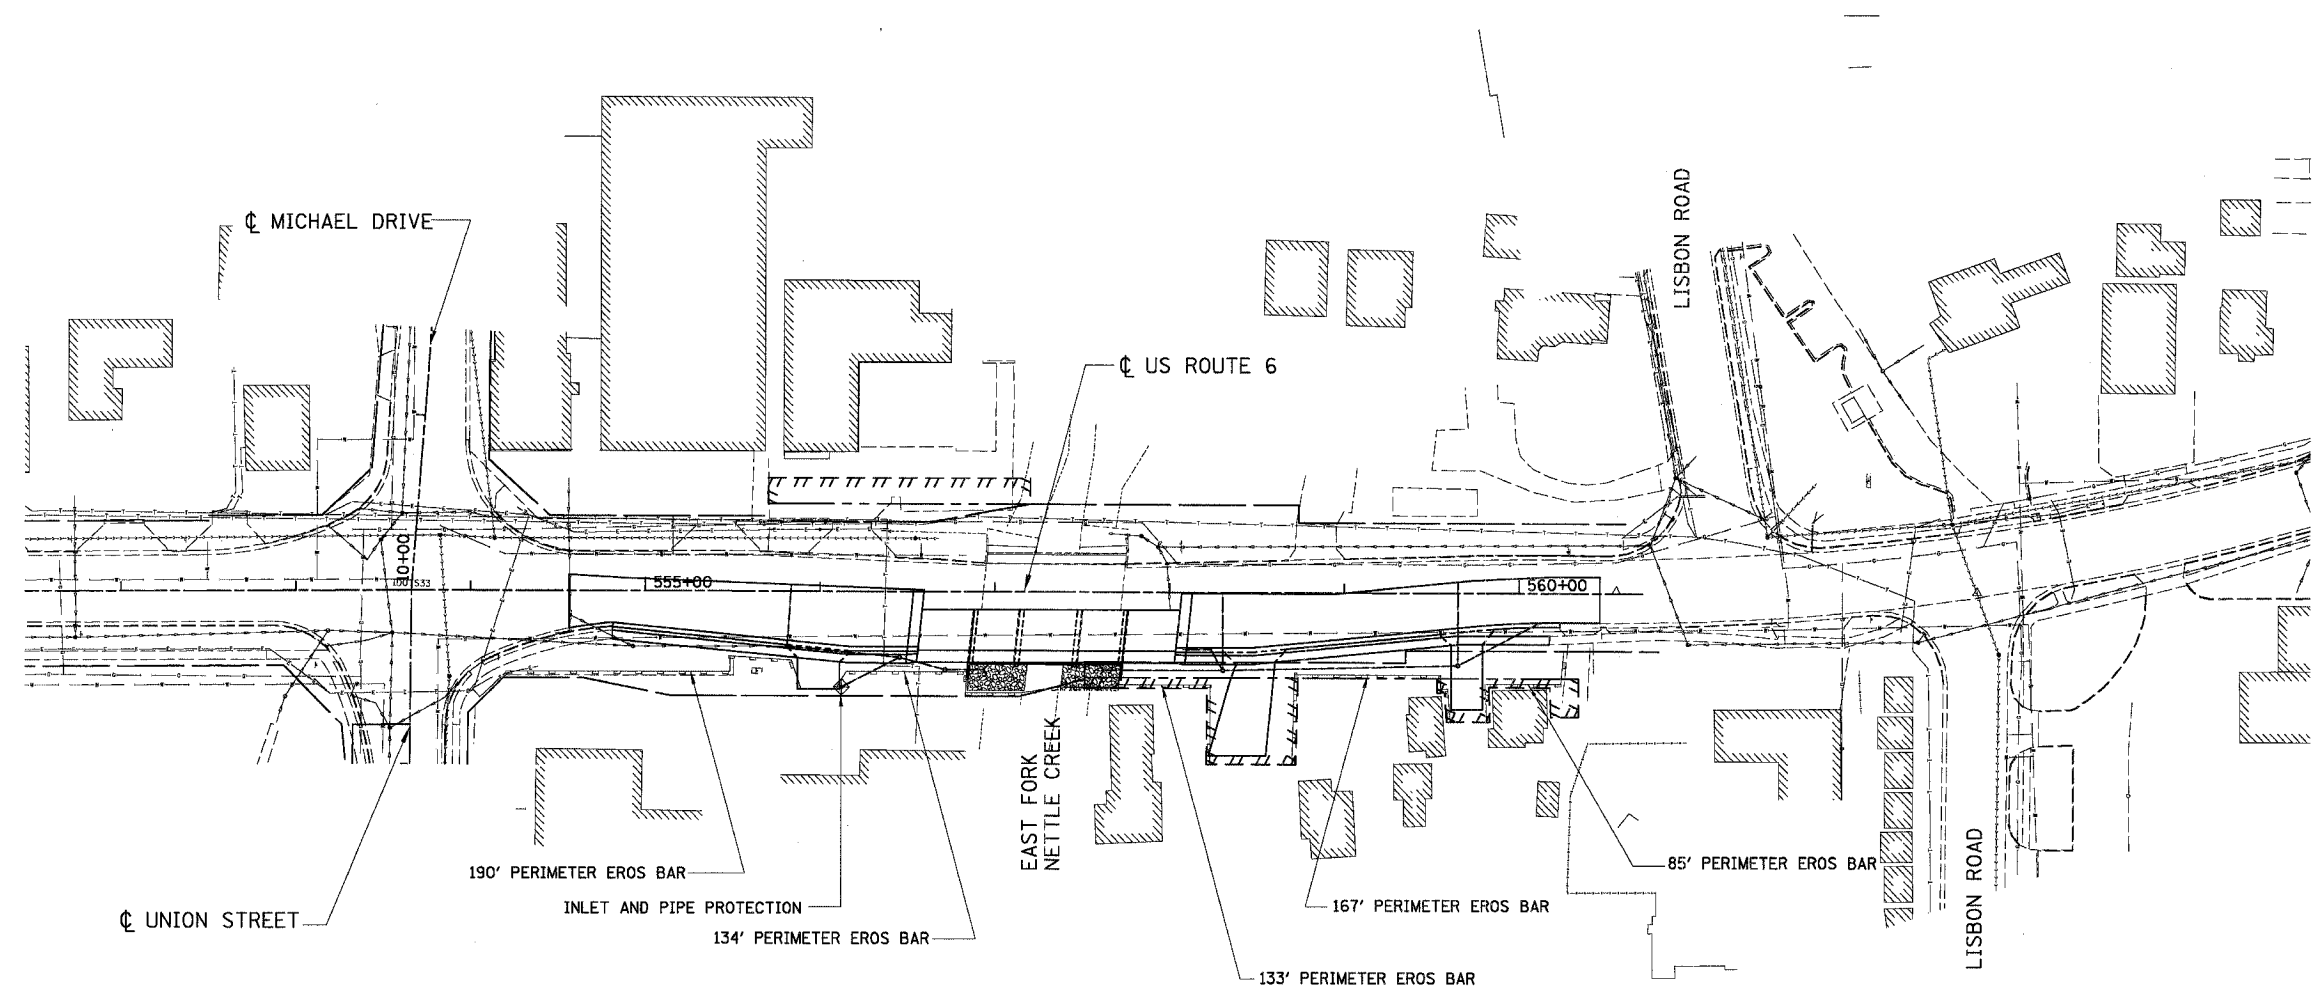

- NOTES:
- 'TEMPORARY EROSION CONTROL SEEDING' WILL BE PLACED ON ALL ERODIBLE EARTH AREAS AS DIRECTED BY THE ENGINEER AS PER THE SPECIFICATIONS. THE TEMPORARY SEEDING WILL THEN BE COVERED BY AND PAID AS 'MULCH, METHOD 2'.
 - THE CONTRACTOR WILL NOT COMMENCE WITH INSTREAM WORK UNTIL EROSION CONTROL MEASURES ARE IN PLACE AND ACCEPTED BY THE ENGINEER. EXCAVATION, STONE RIPRAP - CLASS 4A, FILTER FABRIC, AND REMOVAL OF EXISTING STRUCTURES MUST BE DONE IN THE DRY. THE USE OF SAND BAGS AND DEWATERING MECHANISMS MAY BE REQUIRED. THE CONTRACTOR MUST SUBMIT A WORK PLAN TO THE ENGINEER FOR REVIEW AND APPROVAL PRIOR TO THE START OF THE WORK. COST OF THESE PROVISIONS WILL BE INCLUDED INTO THE VARIOUS ITEMS OF WORK.

LEGEND

	INLET AND PIPE PROTECTION
	PERIMETER EROSION BARRIER

BOWMAN, BARRETT & ASSOCIATES INC.
 CONSULTING ENGINEERS
 130 E. RANDOLPH STREET
 CHICAGO, ILLINOIS 60601
 JOB NO. 541



REVISIONS	
NAME	DATE

ILLINOIS DEPARTMENT OF TRANSPORTATION

U.S. ROUTE 6
 EROSION CONTROL PLAN
 STAGE 1

SCALE: VERT. 1"=50'
 HORIZ. 1"=50'

DATE 10/25/05

DRAWN BY RGR
 CHECKED BY DDM

10/25/2005 01:54:58 PM
 n:\591\road\66563\East_Fork_Nettle\66563.EF.dgn
 deFault