

STATE OF ILLINOIS
DEPARTMENT OF TRANSPORTATION
DIVISION OF HIGHWAYS
**PLANS FOR PROPOSED
FEDERAL AID HIGHWAY**

F.A.U. ROUTE 9397
LOWER MARINE ROAD
CITY OF TROY
MADISON COUNTY
SECTION 01-00022-00-RP
PROJECT NO. M-5011(163)
JOB NO. C-98-327-03

ROUTE NO	SECTION	COUNTY	SHEET NO.	TOTAL SHEETS
F.A.U. 9397	00-00022-00-RP	MADISON	1	72
FEDERAL AID PROJECT				
CONTRACT NO. 97269				

INDEX OF SHEETS



SHEET NO.	DESCRIPTION
1.	COVER SHEET
2.	GENERAL NOTES
3.	SUMMARY OF QUANTITIES
4.-9.	SCHEDULE OF QUANTITIES
10.-12.	TYPICAL SECTIONS
13.	ALIGNMENTS, TIES, AND BENCHMARKS
14.-21.	PLAN AND PROFILE SHEETS
22.-28.	STORM WATER POLLUTION PREVENTION PLAN AND TEMPORARY EROSION CONTROL PLAN
29.-36.	DRAINAGE SHEETS
37.-42.	RIGHT-OF-WAY PLAN
43.-46.	INTERSECTION DETAILS
47.-50.	PAVEMENT MARKING AND SIGNING PLAN
51.-54.	SPECIAL DETAILS (RETAINING WALL, SIDEWALK RAMP, ENTRANCE)
55.-72.	CROSS SECTIONS

STANDARDS

280001-02	604091-01
420001-06	606001-02
424001-04	701301-02
542401	701311-02
602301	701501-03
602306	701801-03
602401	702001-05
602406-01	720001
602701	720006
604006-02	780001-01
604036-01	805001
	880001


SCALES UNLESS OTHERWISE NOTED

PLAN	1"=20'
PROFILE HORIZ.	1"=20'
PROFILE VERT.	1"=5'
CROSS SECTIONS	1"=5' HORIZ. 1"=2' VERT.

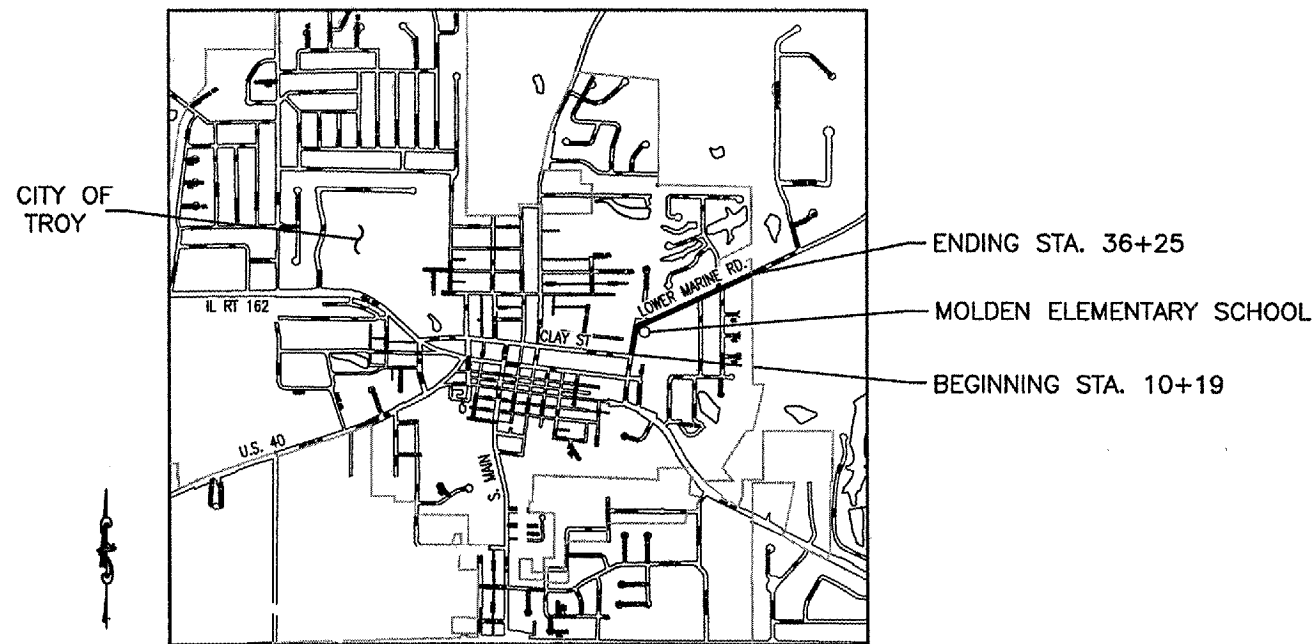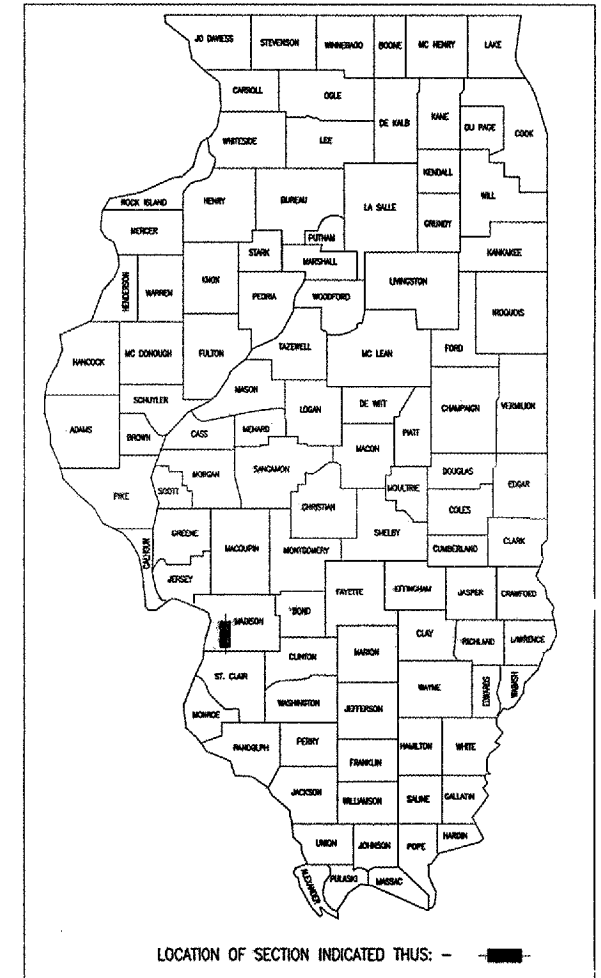

LOCATION MAP

NET LENGTH PROJECT = 2,606' (0.493 MILES)

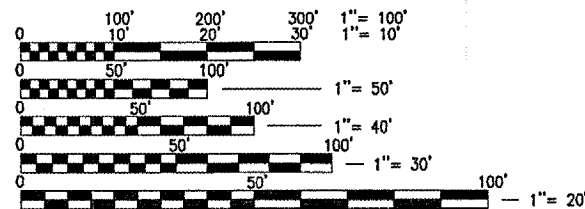

FULL SIZE PLANS HAVE BEEN PREPARED USING STANDARD ENGINEERING SCALES, REDUCED SIZED PLANS WILL NOT CONFORM TO STANDARD SCALES, IN MAKING MEASUREMENTS ON REDUCED PLANS, THE ABOVE SCALES MAY BE USED.

F.A.U. ROUTE 9397 DESIGN DESIGNATION
ROADWAY CLASSIFICATION = URBAN COLLECTOR
DESIGN SPEED = 30 M.P.H.
CURRENT TRAFFIC (ADT) = 1,960
DESIGN TRAFFIC (ADT) = 2,640

J.U.L.I.E.
JOINT UTILITY LOCATION INFORMATION FOR EXCAVATION
1-800-892-0123


CONTRACT NO. 97269

APPROVED 12/14/05
Joe Corbett LOCAL OFFICIAL

PASSED 1-4 2006
Henry Obertus ENGINEER OF LOCAL ROADS

APPROVED 12/14/05
MARY C. LAMIE, P.E.
DEPUTY DIRECTOR OF HIGHWAYS
REGION FIVE ENGINEER

STATE OF ILLINOIS
DEPARTMENT OF TRANSPORTATION

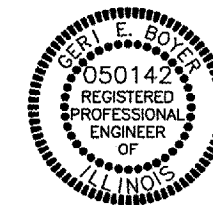

Geri E. Boyer 12/14/05
GERI E. BOYER, P.E. NO. 052-050142 DATE
EXPIRES NOVEMBER 30, 2007



THOUVENOT, WADE & MOERCHEN, INC.