
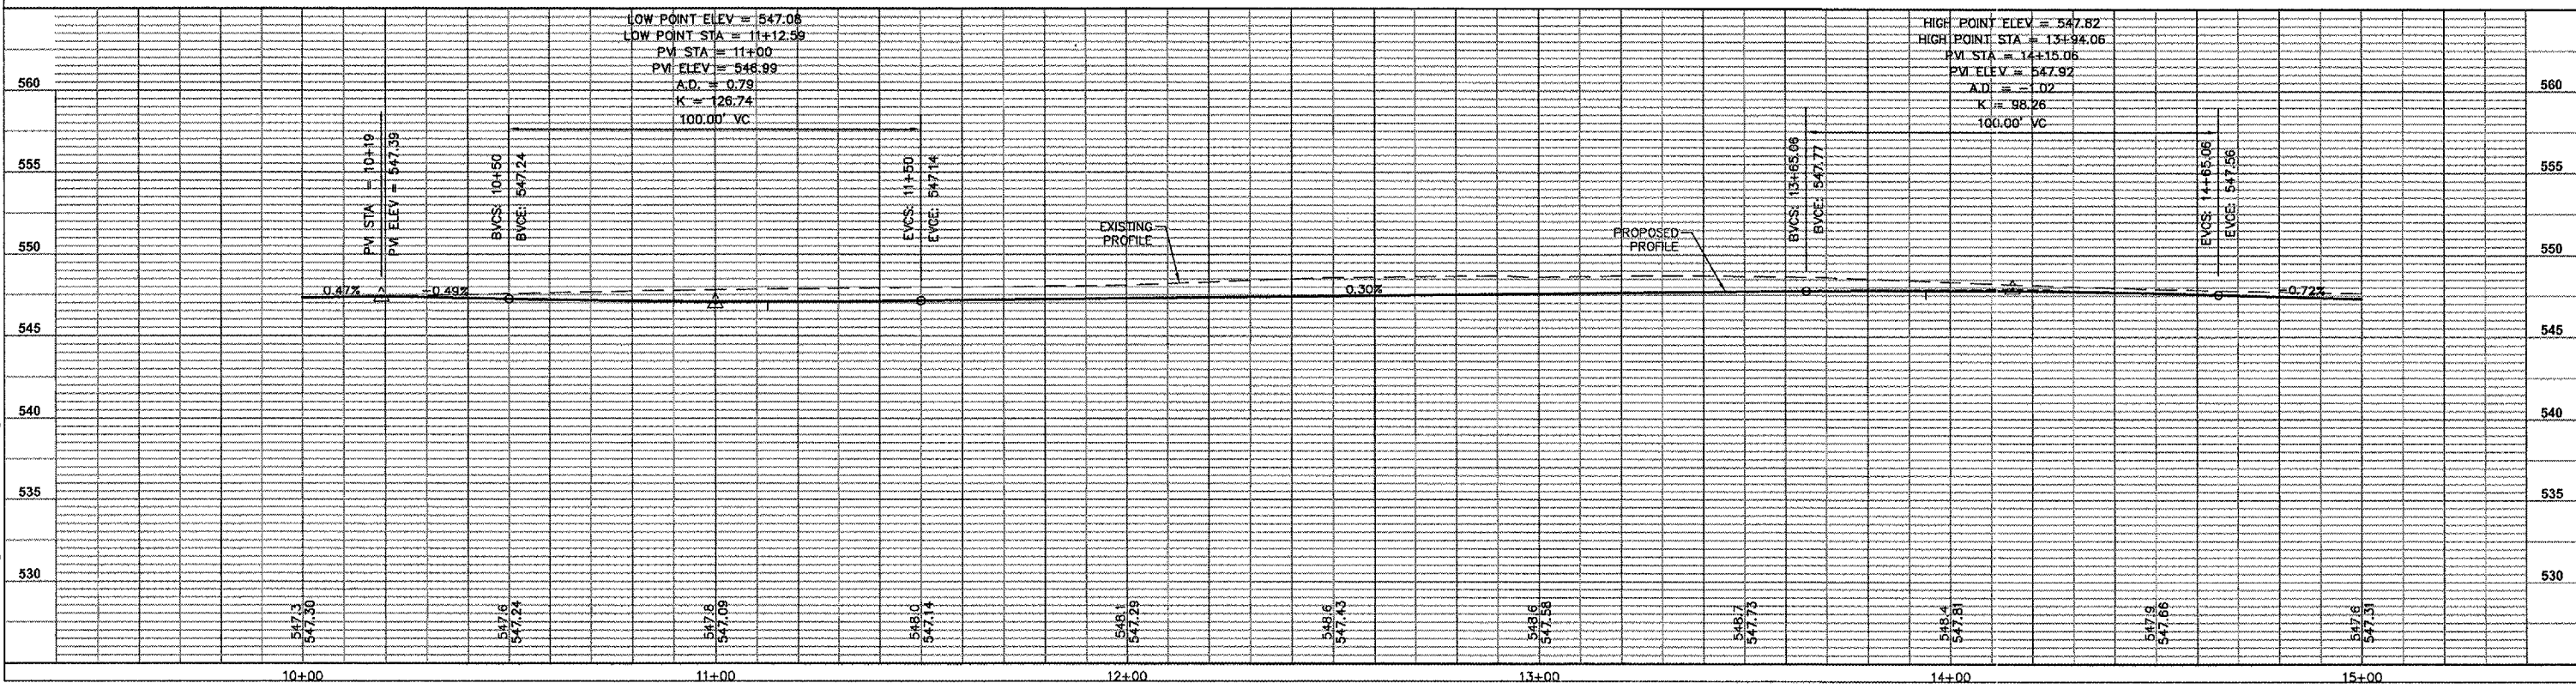
 


FILE NO.	SECTION	COUNTY	TOTAL SHEETS	SHEET NO.
9397	01-00022-00-RP	MADISON	72	14
STA. 10+00		TO STA. 15+00		
STREET PLAN AND PROFILE				

CONTRACT NO. 97269

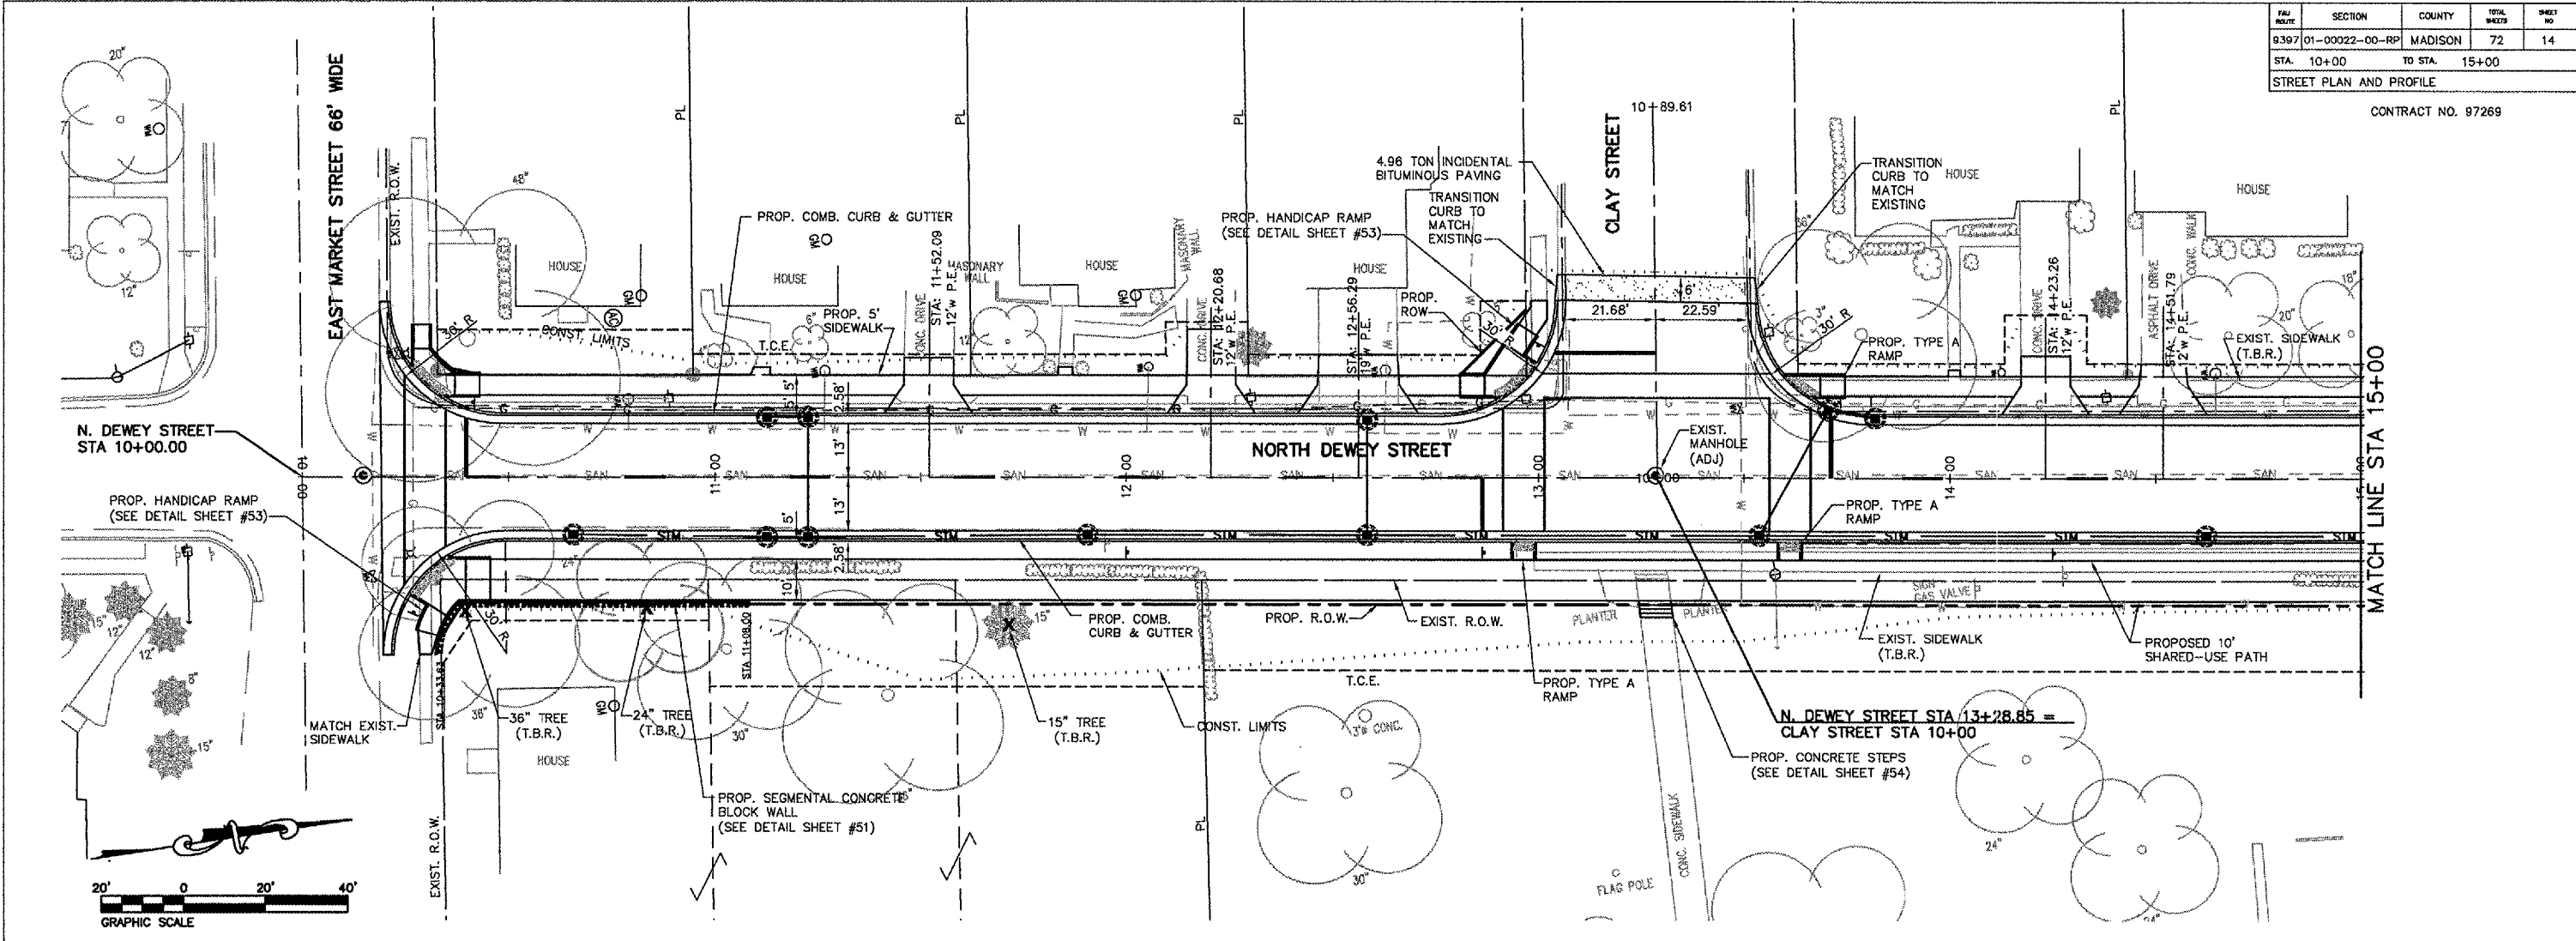

P:\000139a.dwg\000139AH01.dwg 10/25/2005 4:26:16 PM CST