
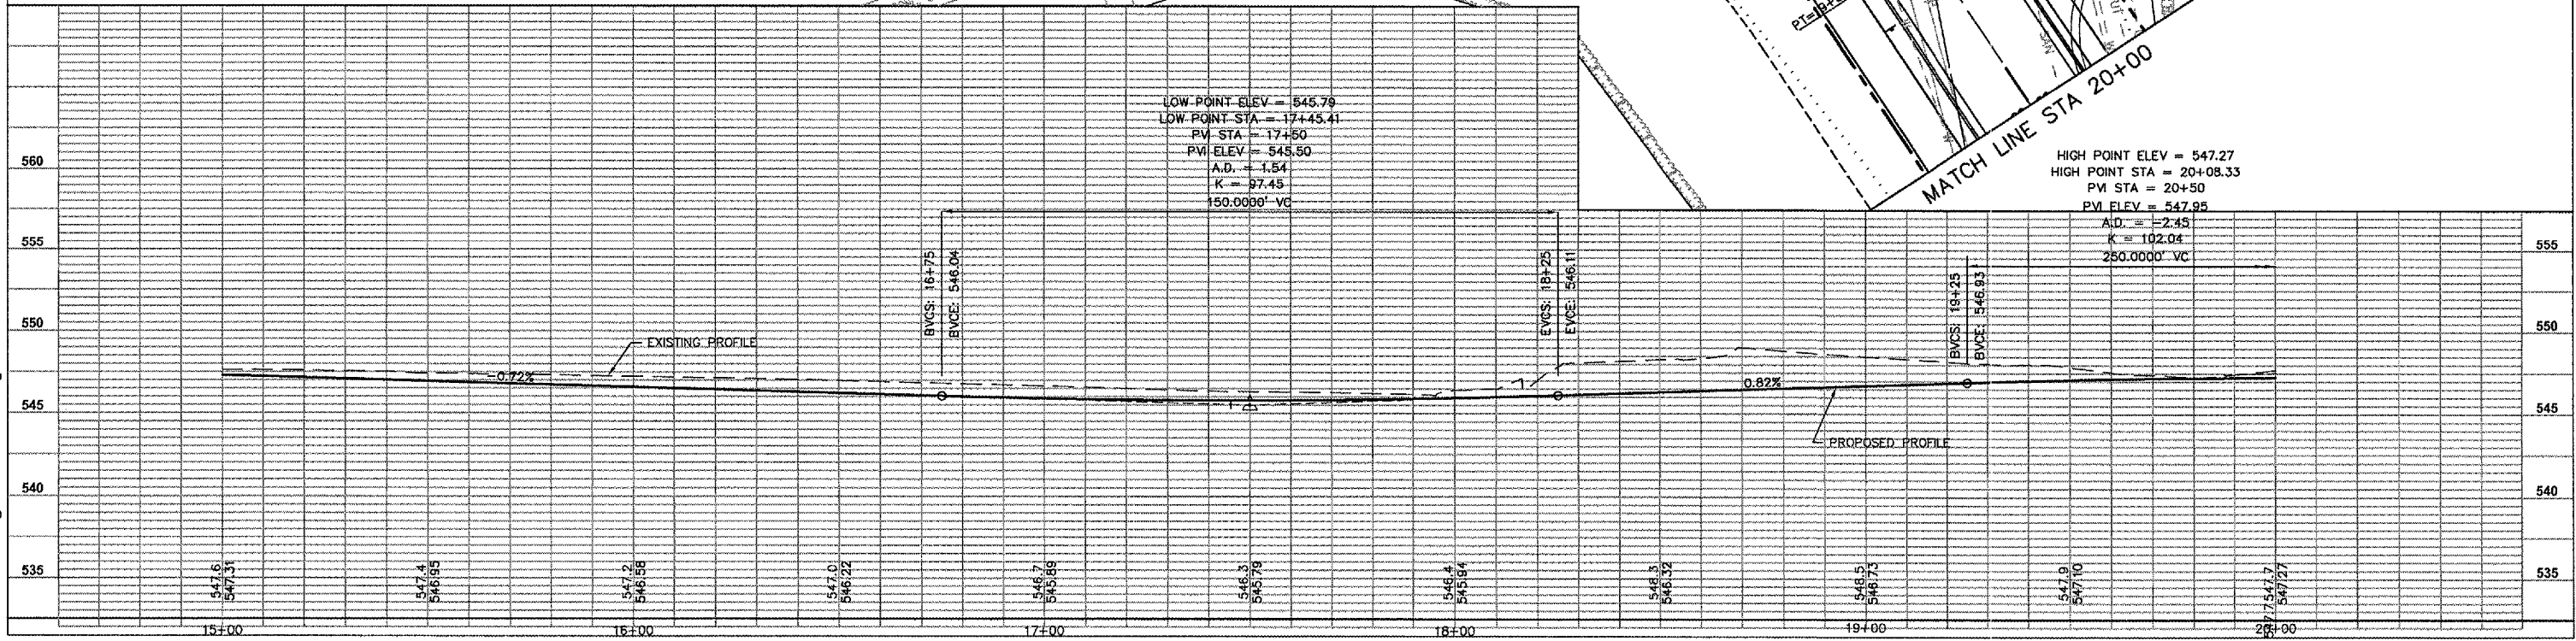


PAV. TYPE	SECTION	COUNTY	TOTAL SHEET	SHEET NO.
9397	01-00022-00-RP	MADISON	72	15
STA. 15+00		TO STA. 20+00		
STREET PLAN AND PROFILE				

CONTRACT NO. 97269

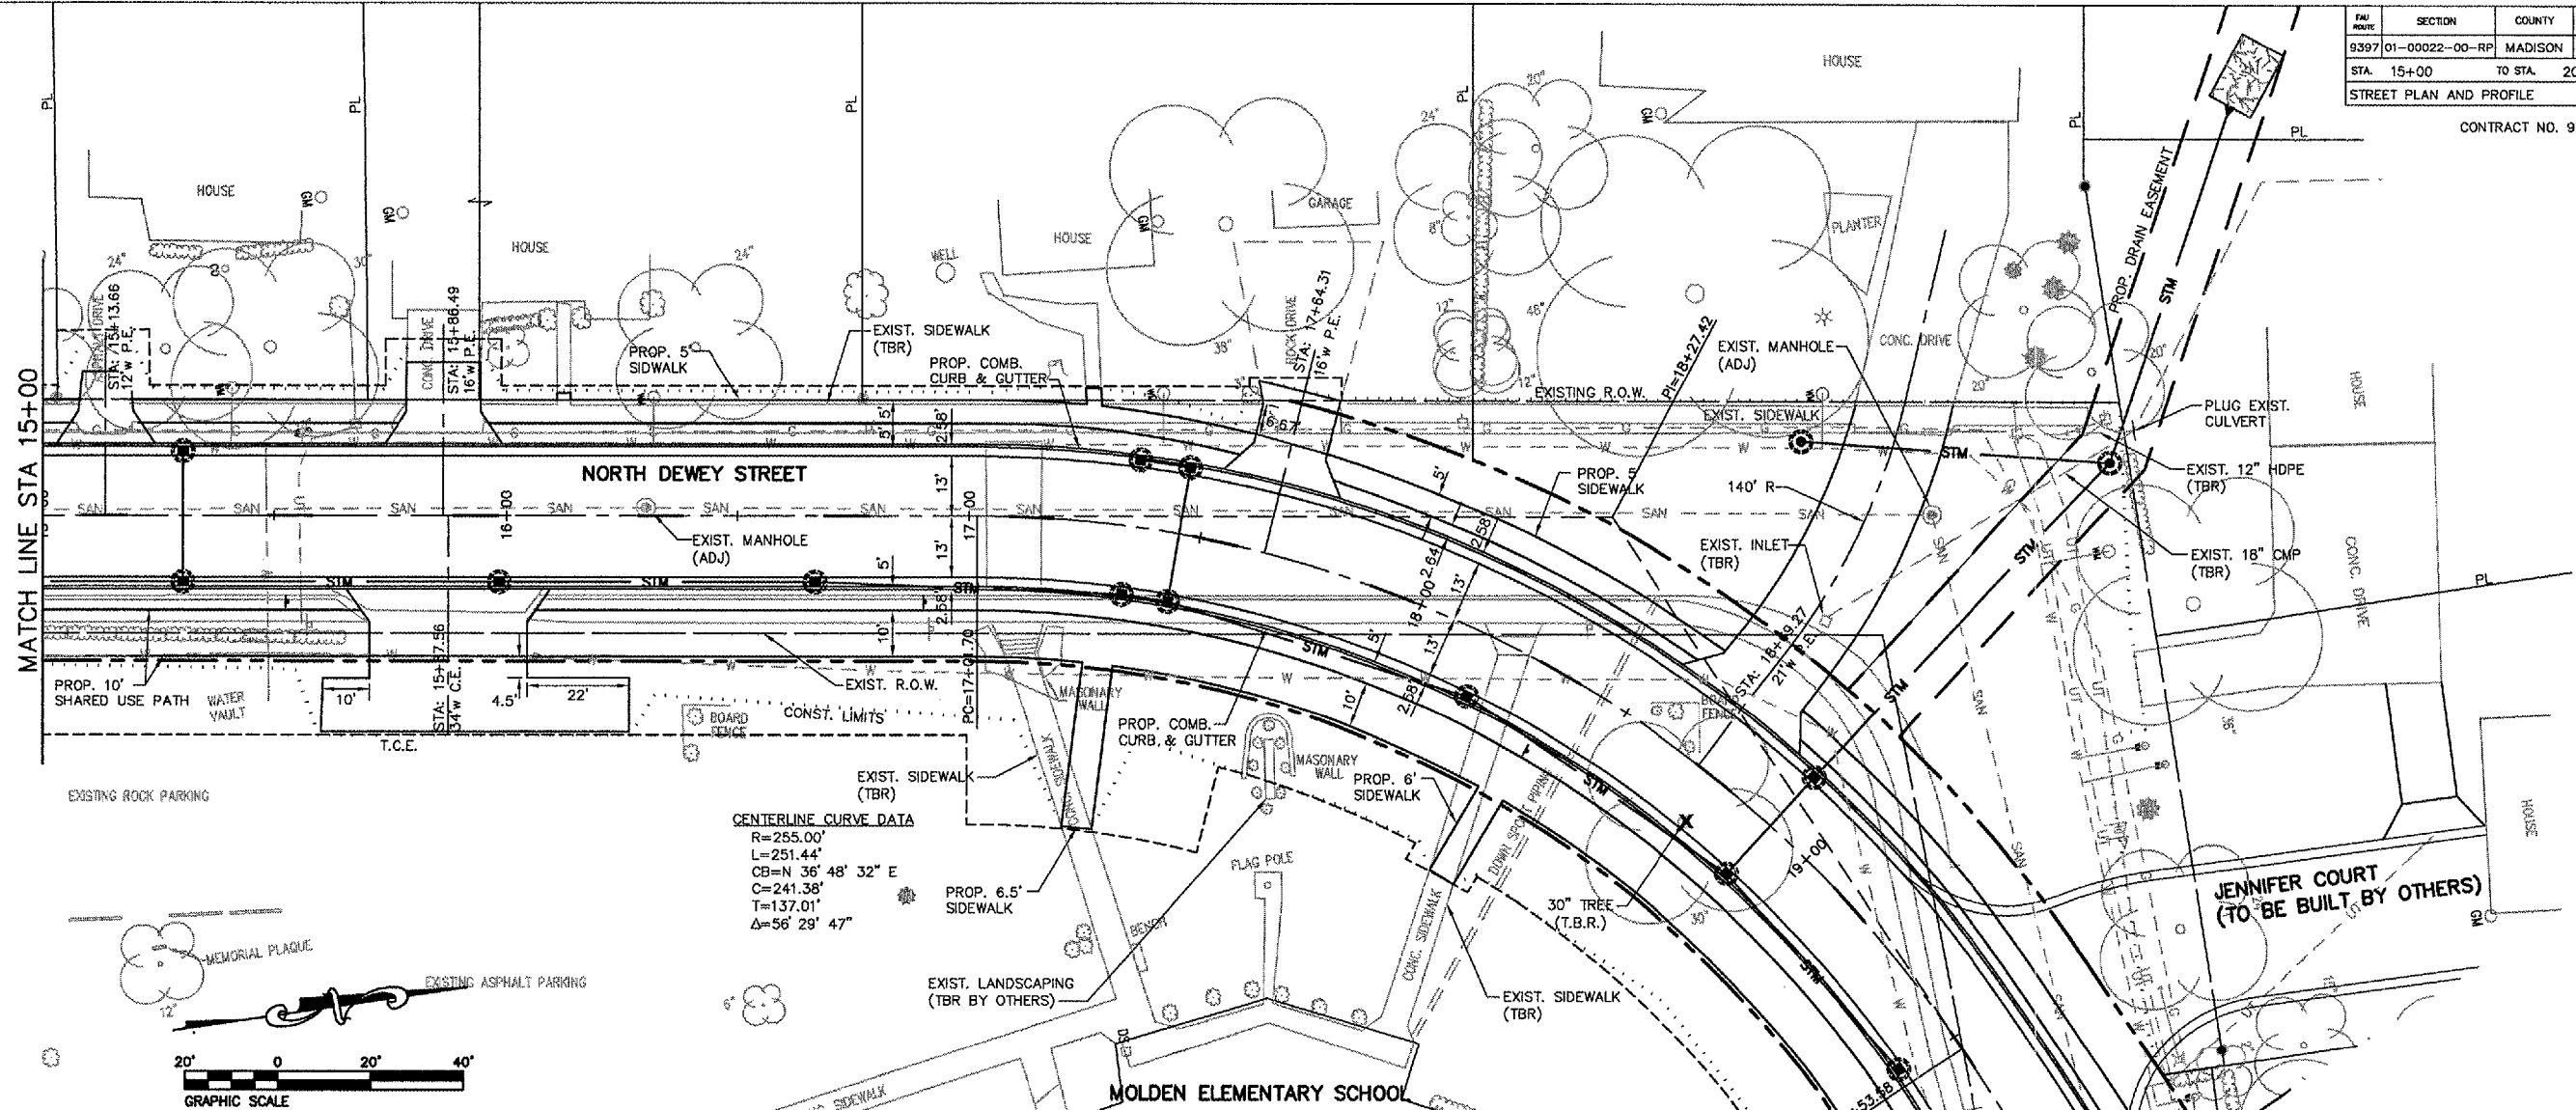

P:\000139a.dwg \000139AH02.dwg 10/25/2005 4:27:28 PM CST