
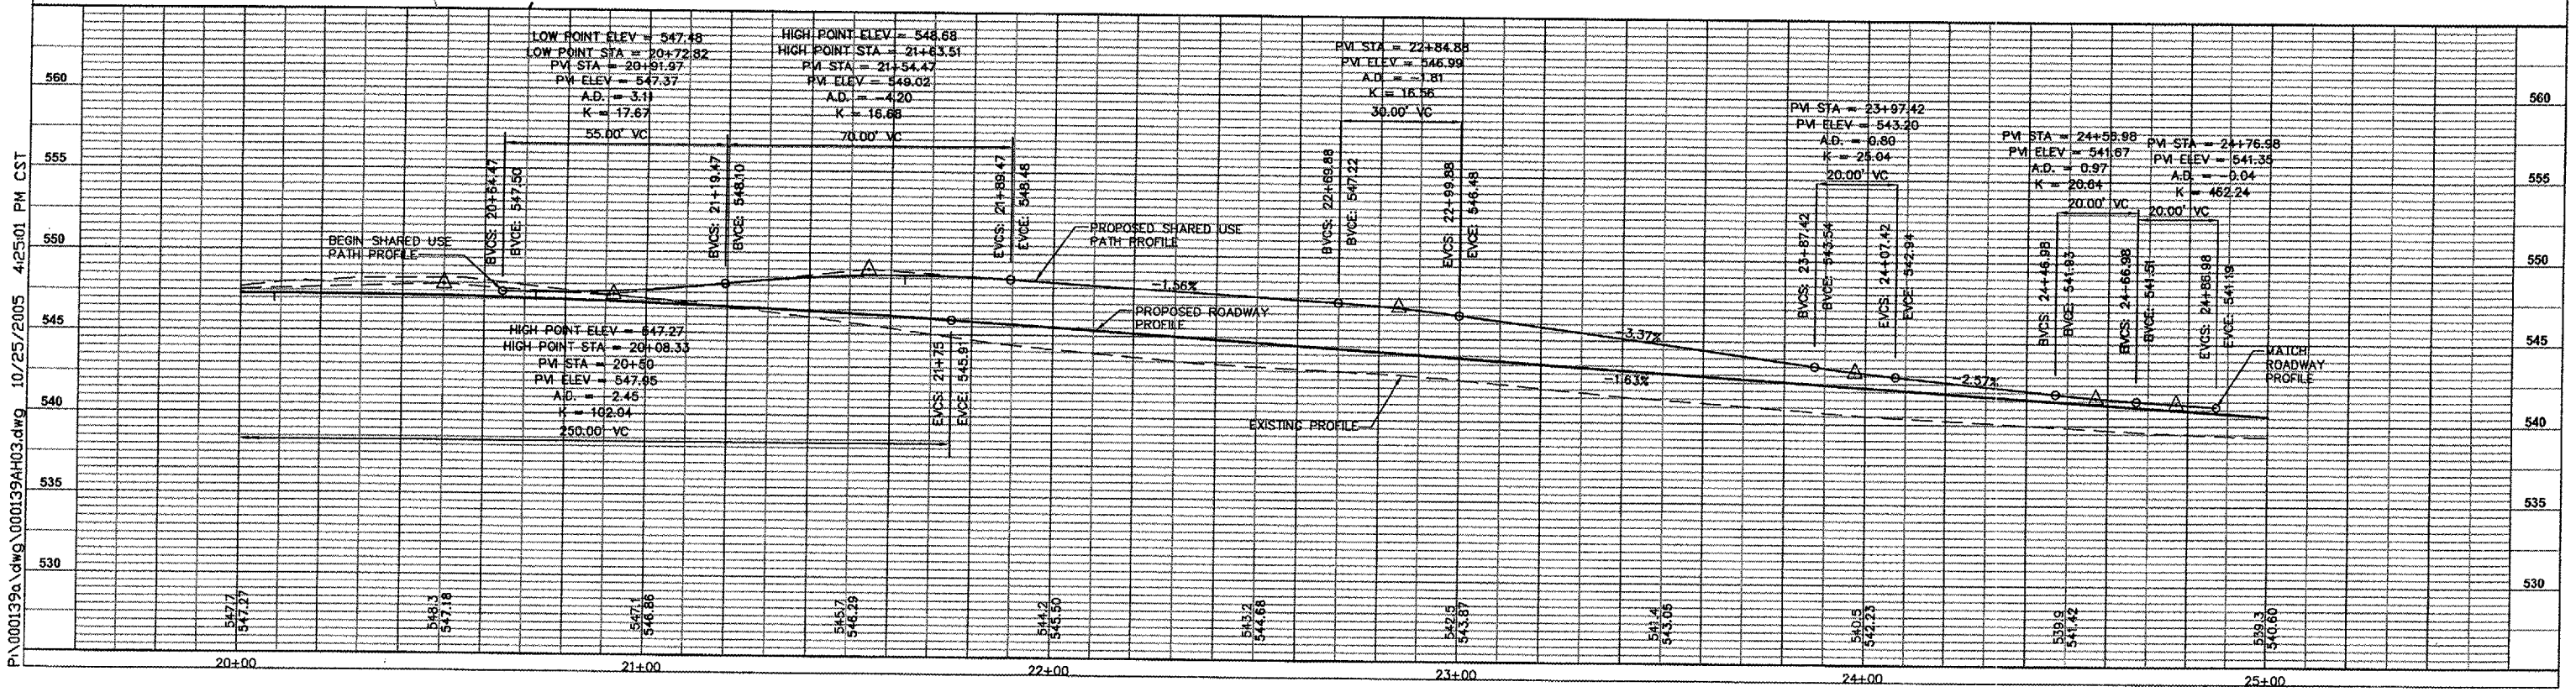


SECTION	COUNTY	TOTAL SHEETS	SHEET NO.
9397 01-00022-00-RP	MADISON	72	16
STREET PLAN AND PROFILE			

CONTRACT NO. 97259

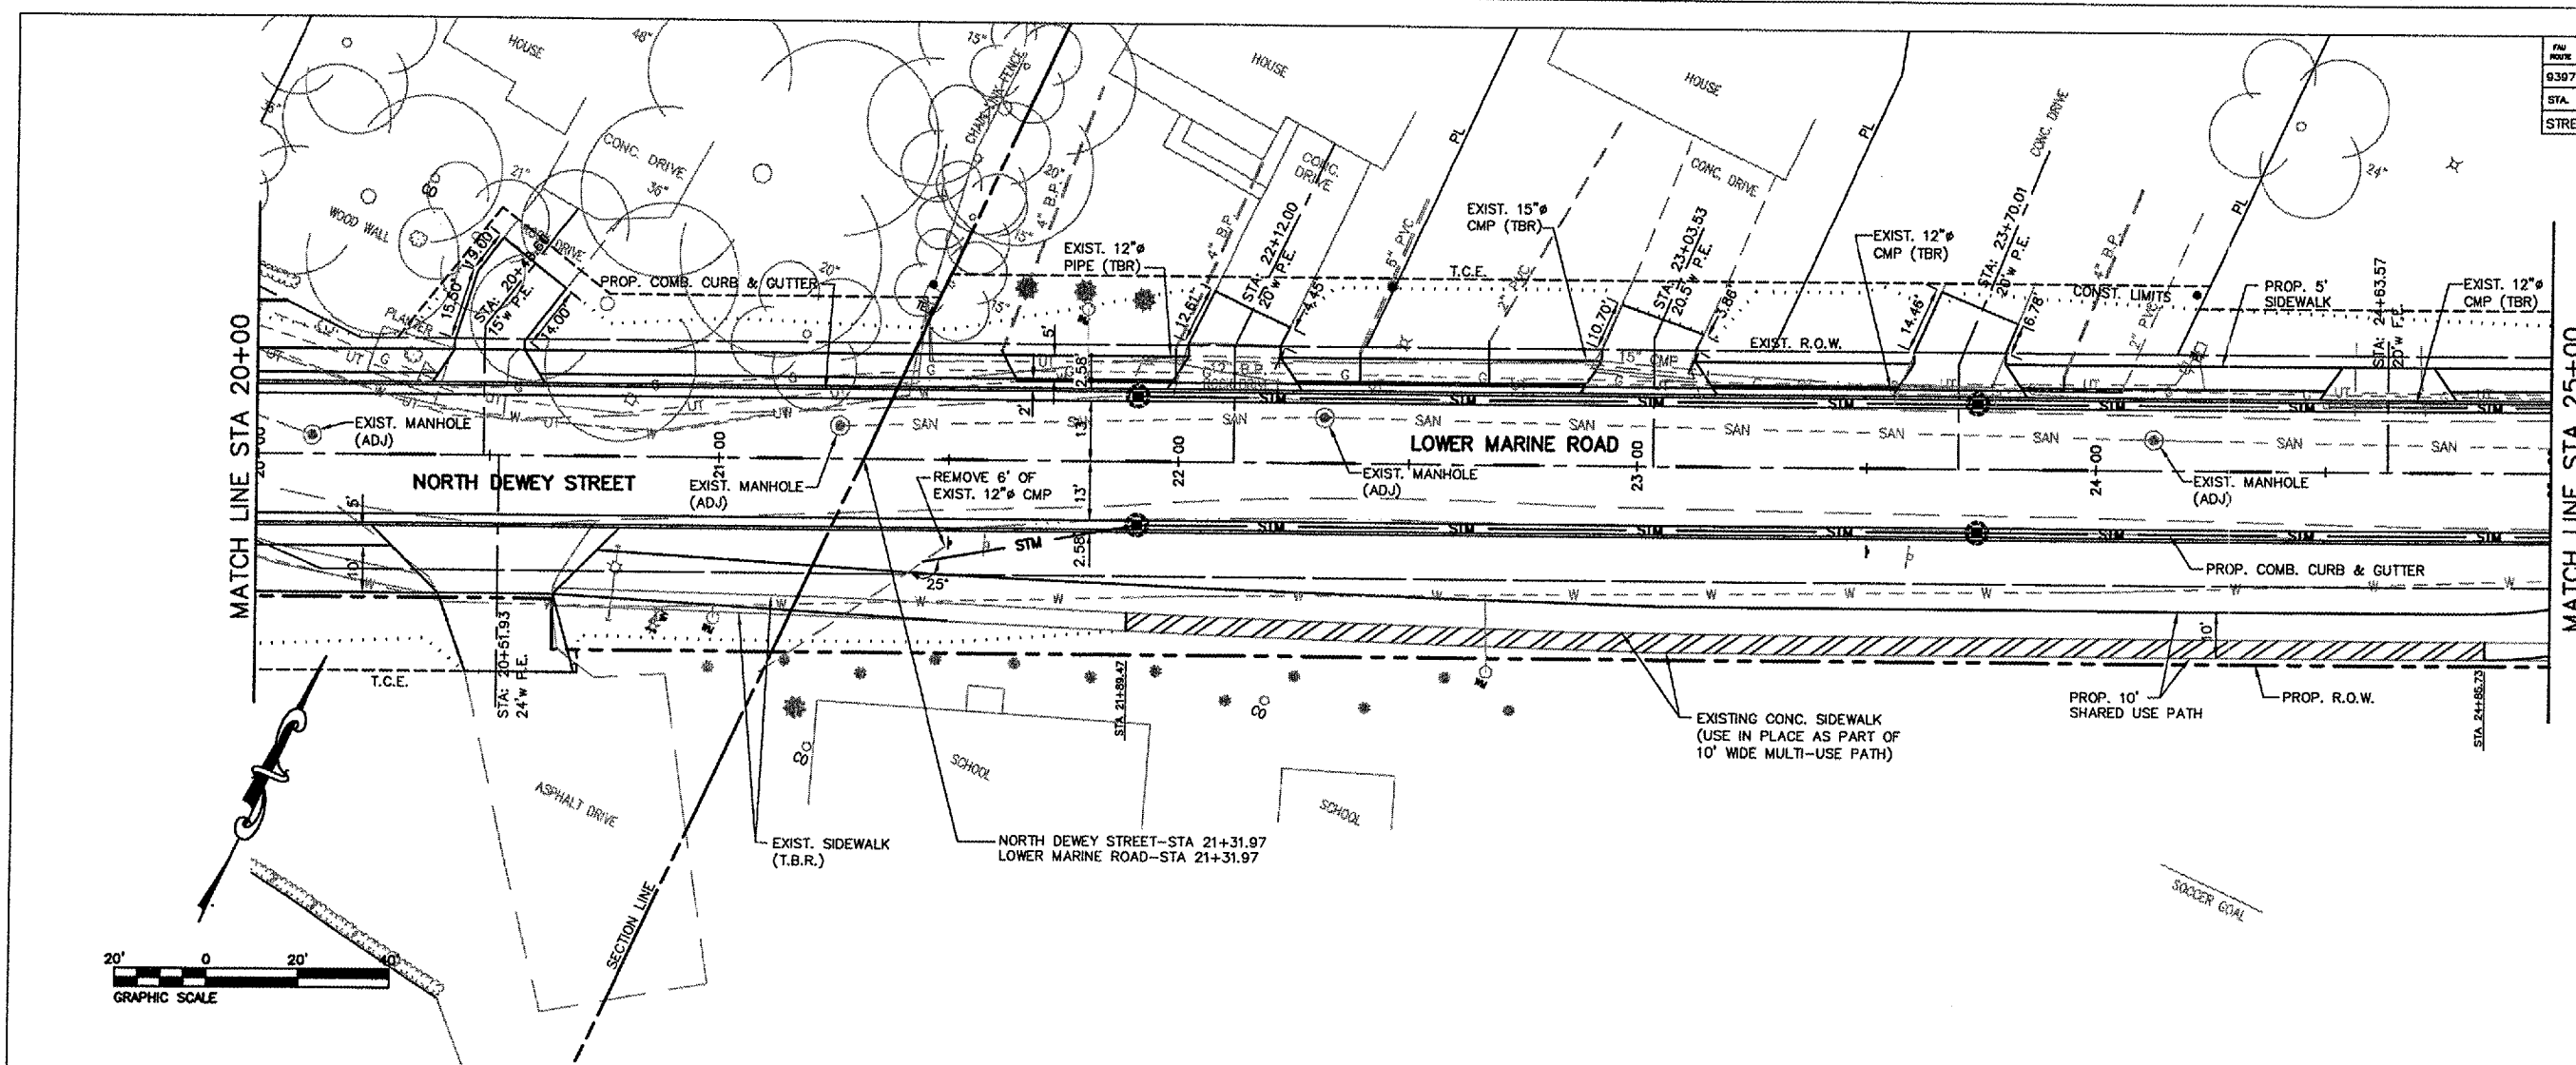

P:\000139a\dwg\000139AH03.dwg 10/25/2005 4:25:01 PM CST