
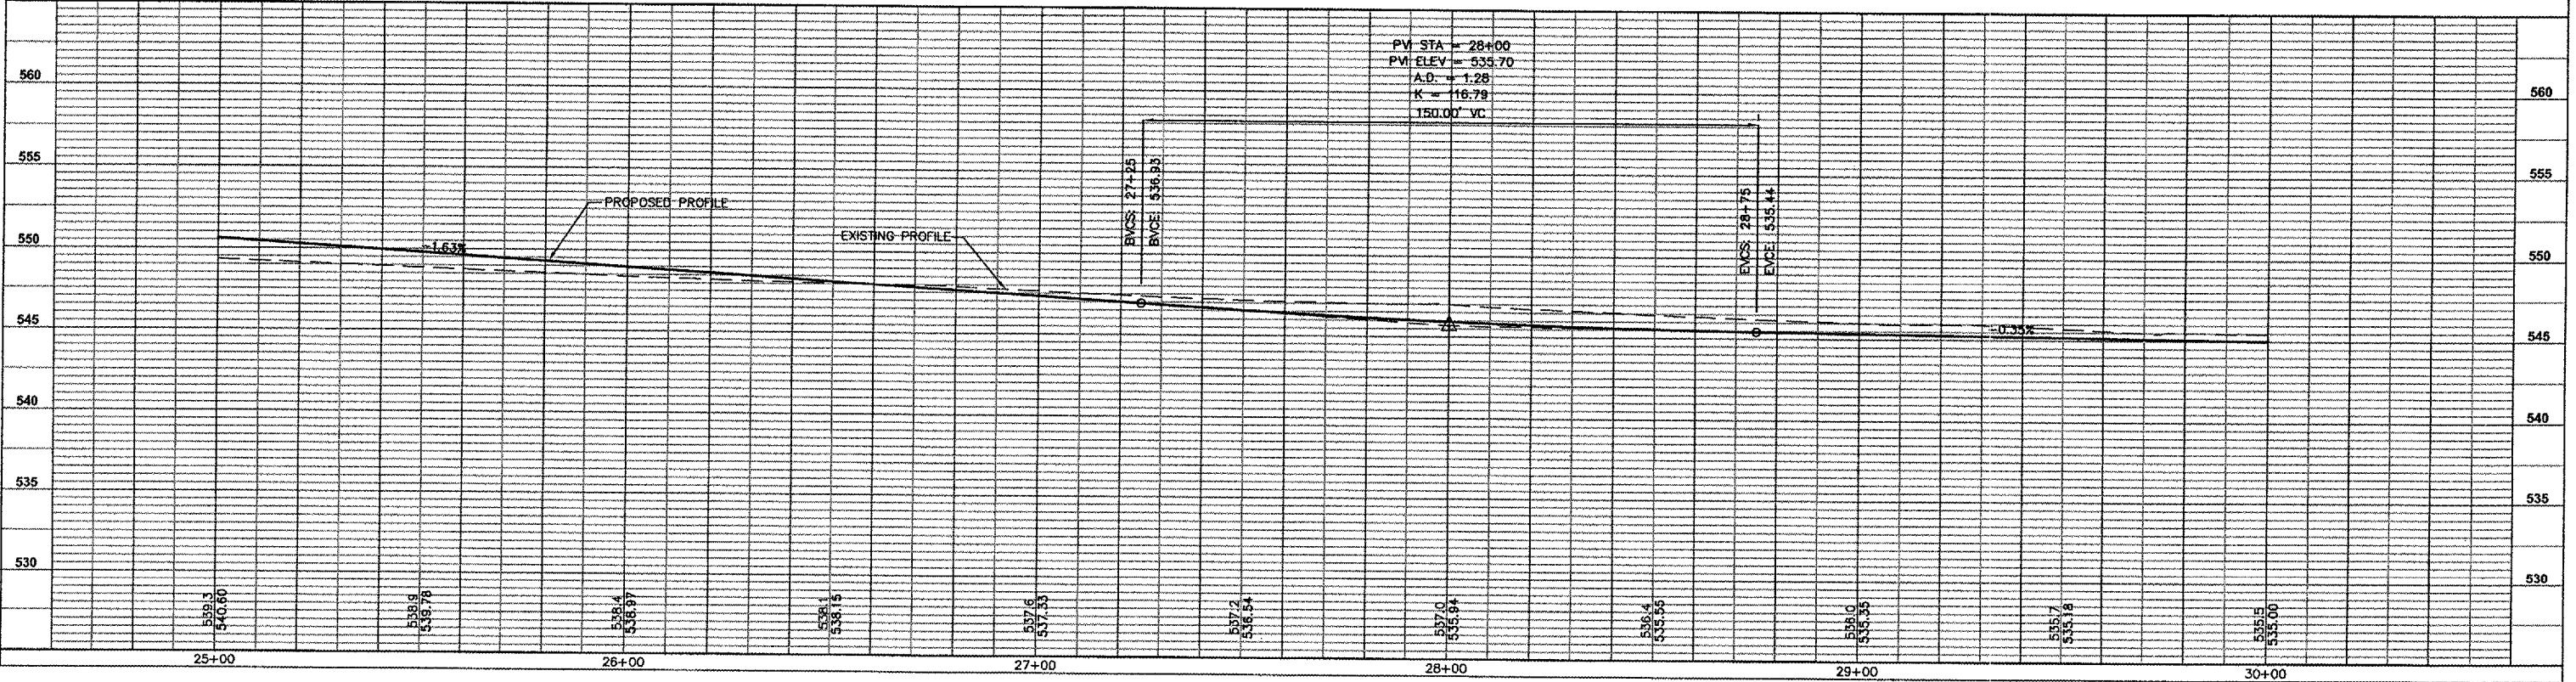
 


NO.	SECTION	COUNTY	TOTAL SHEETS	SHEET NO.
9397	01-00022-00-RP	MADISON	72	17
STA. 25+00		TO STA. 30+00		

STREET PLAN AND PROFILE
CONTRACT NO. 97289

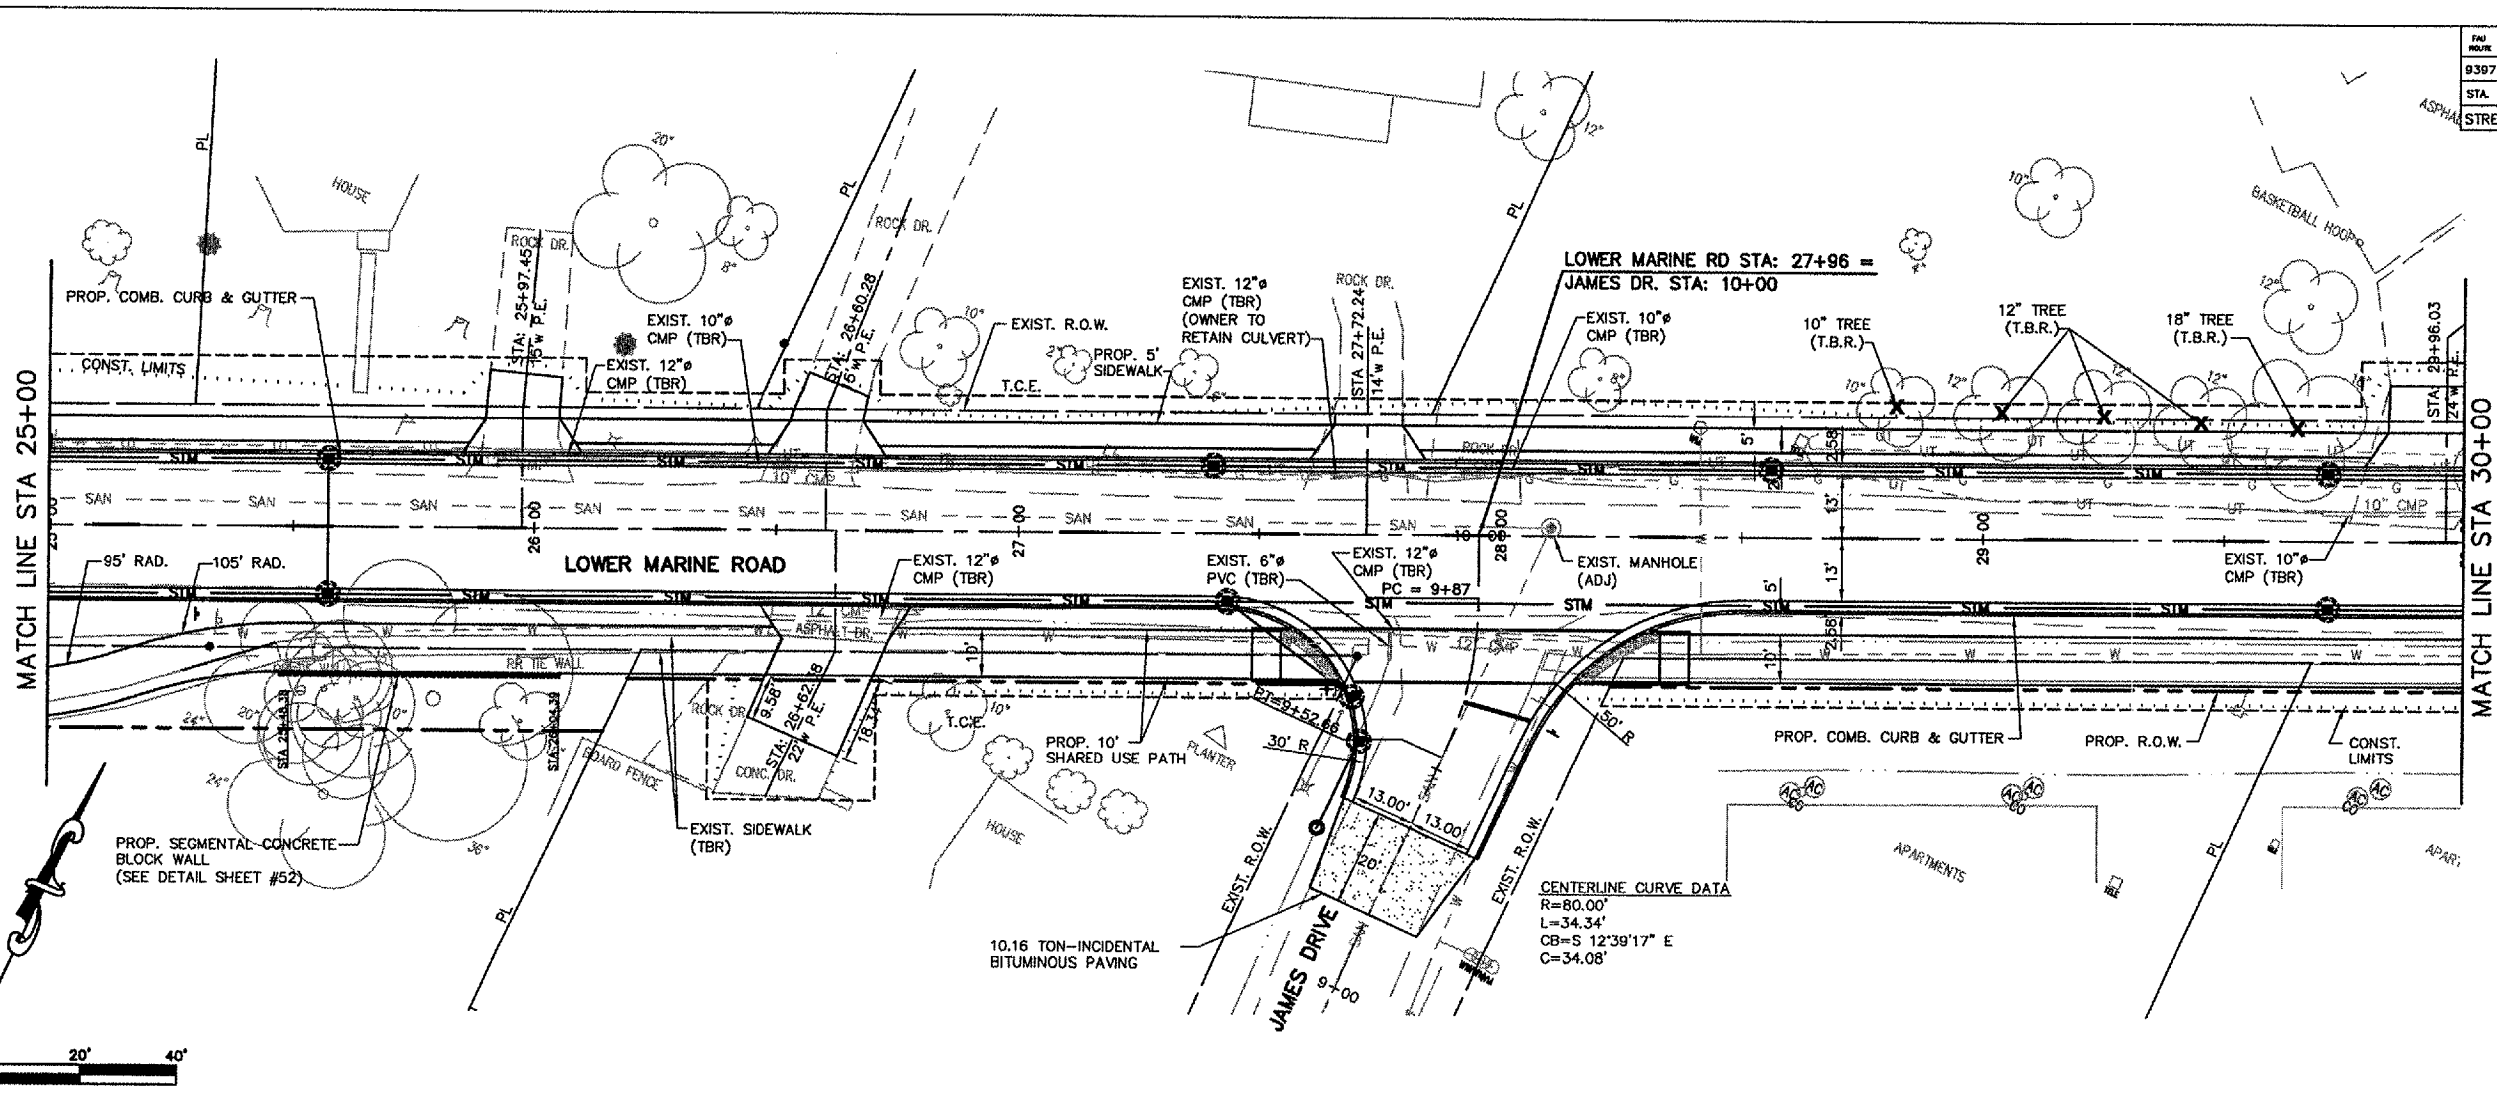

P:\000139A\dwg\000139AH04.dwg 10/25/2005 3:18:22 PM CST