
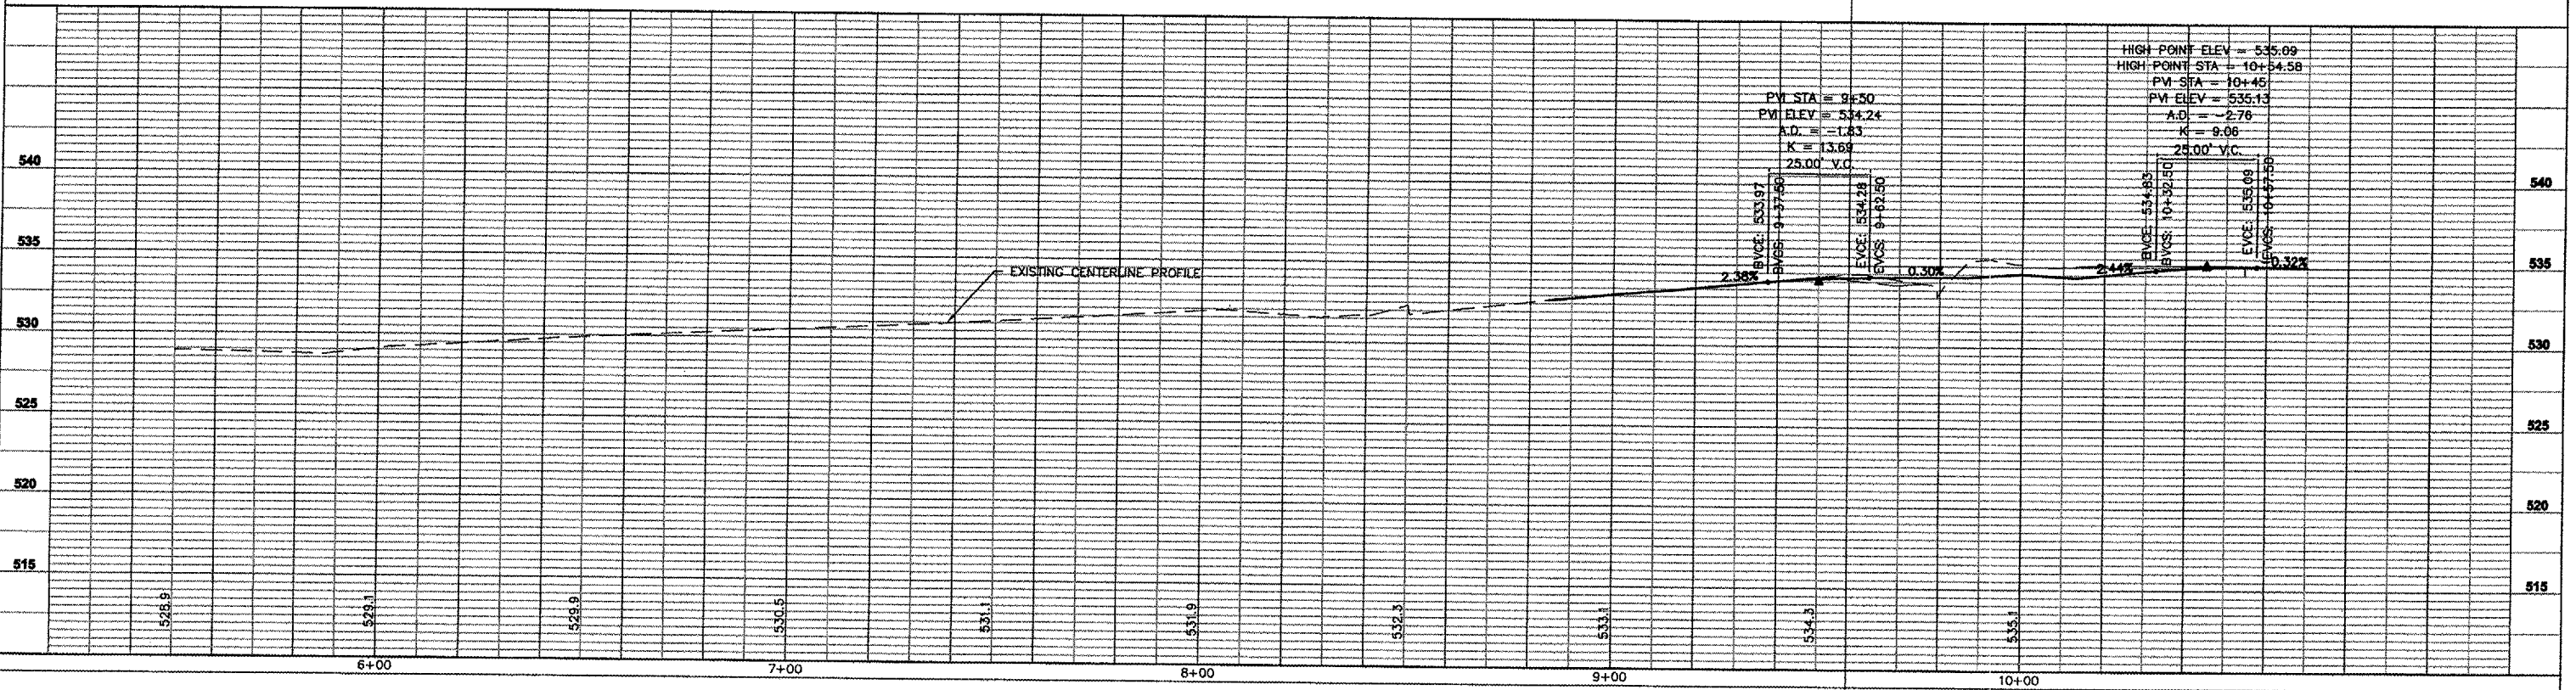
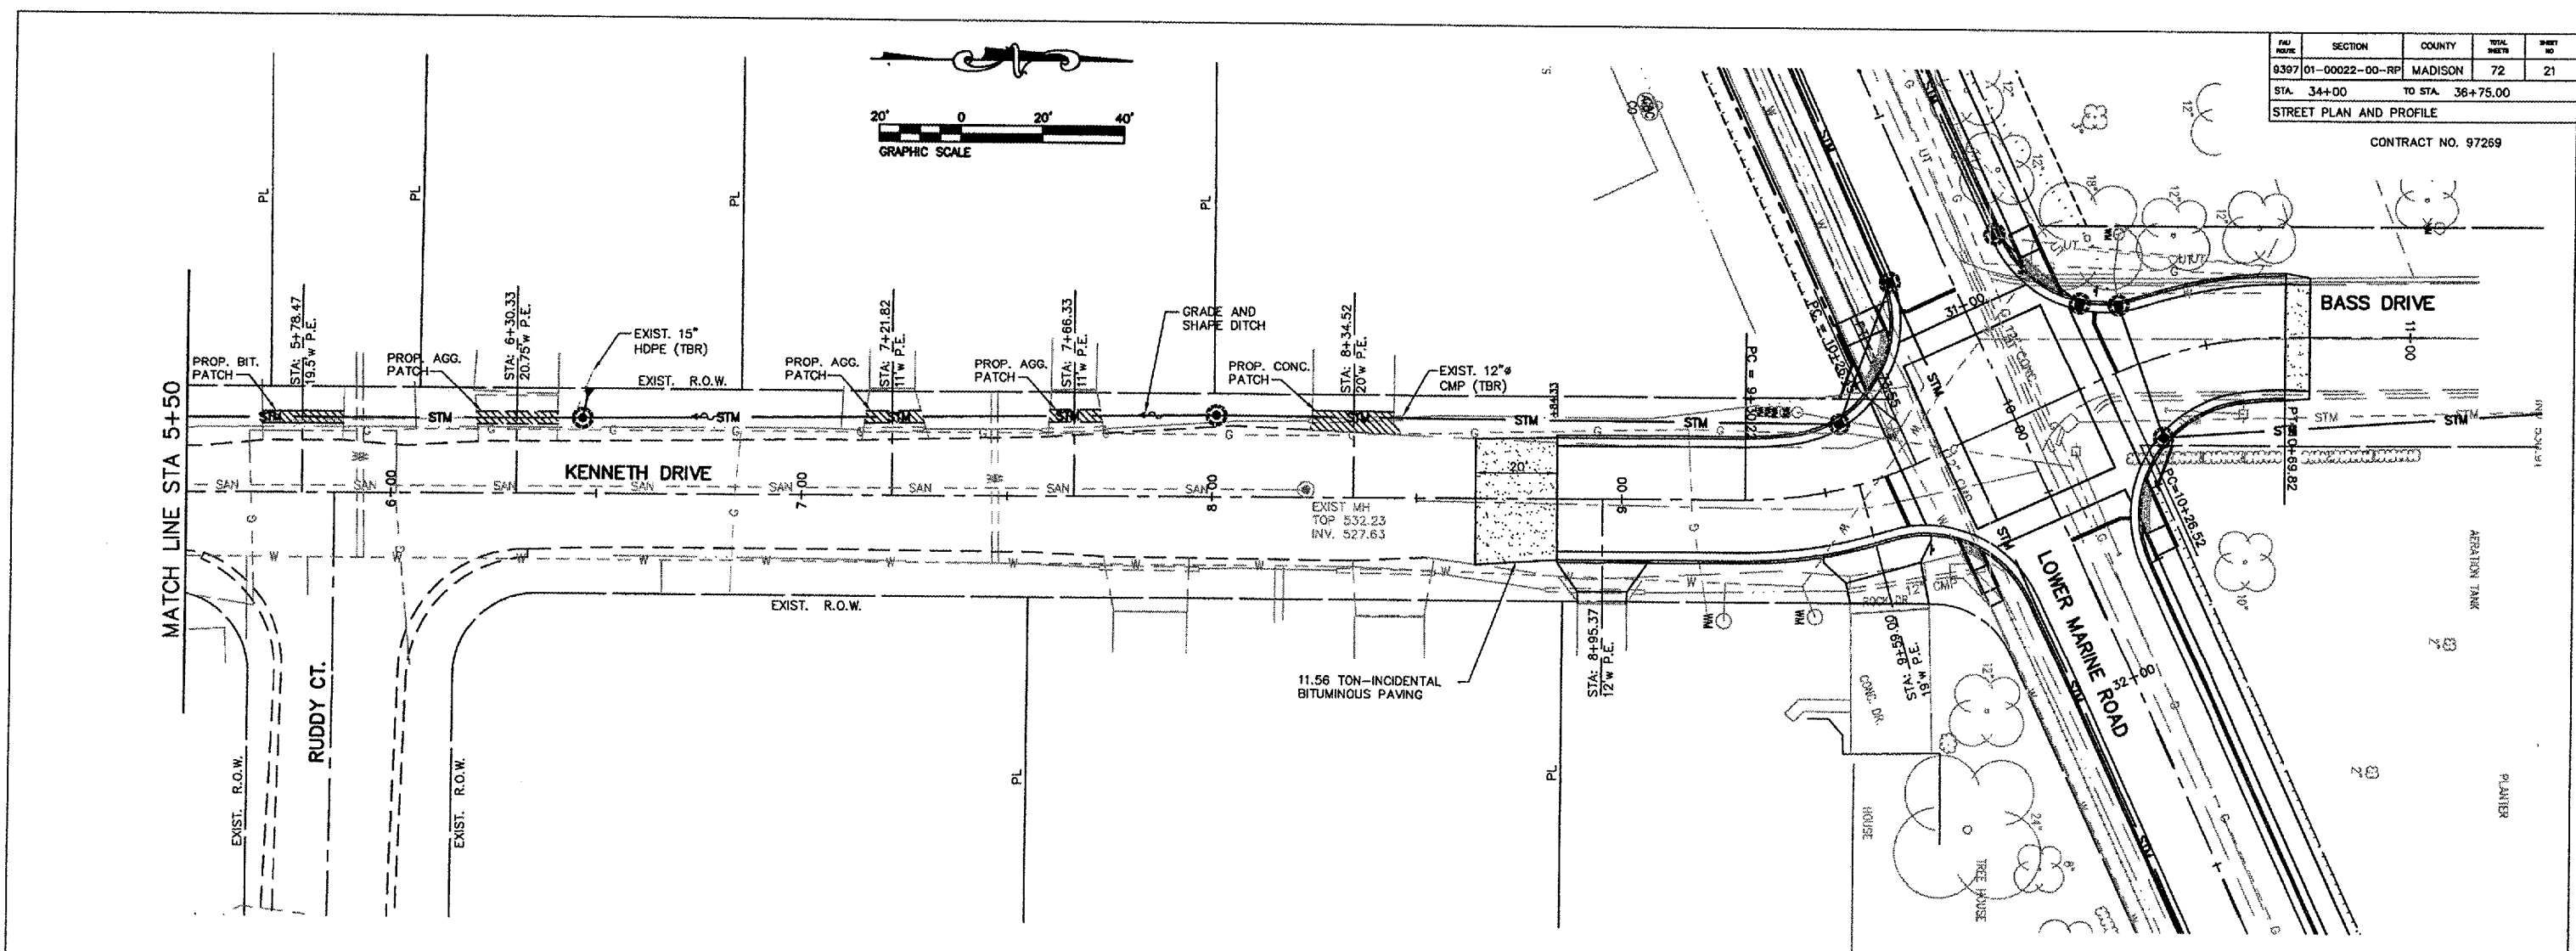


FILE NO.	SECTION	COUNTY	TOTAL SHEETS	SHEET NO.
9397	01-00022-00-RP	MADISON	72	21
STA. 34+00		TO STA. 36+75.00		
STREET PLAN AND PROFILE				

CONTRACT NO. 97269

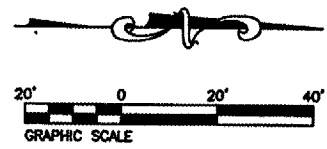

P:\000139a\dwg\000139AH07.dwg 12/12/2005 12:59:48 PM CST