
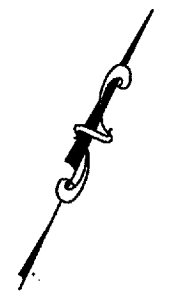
 
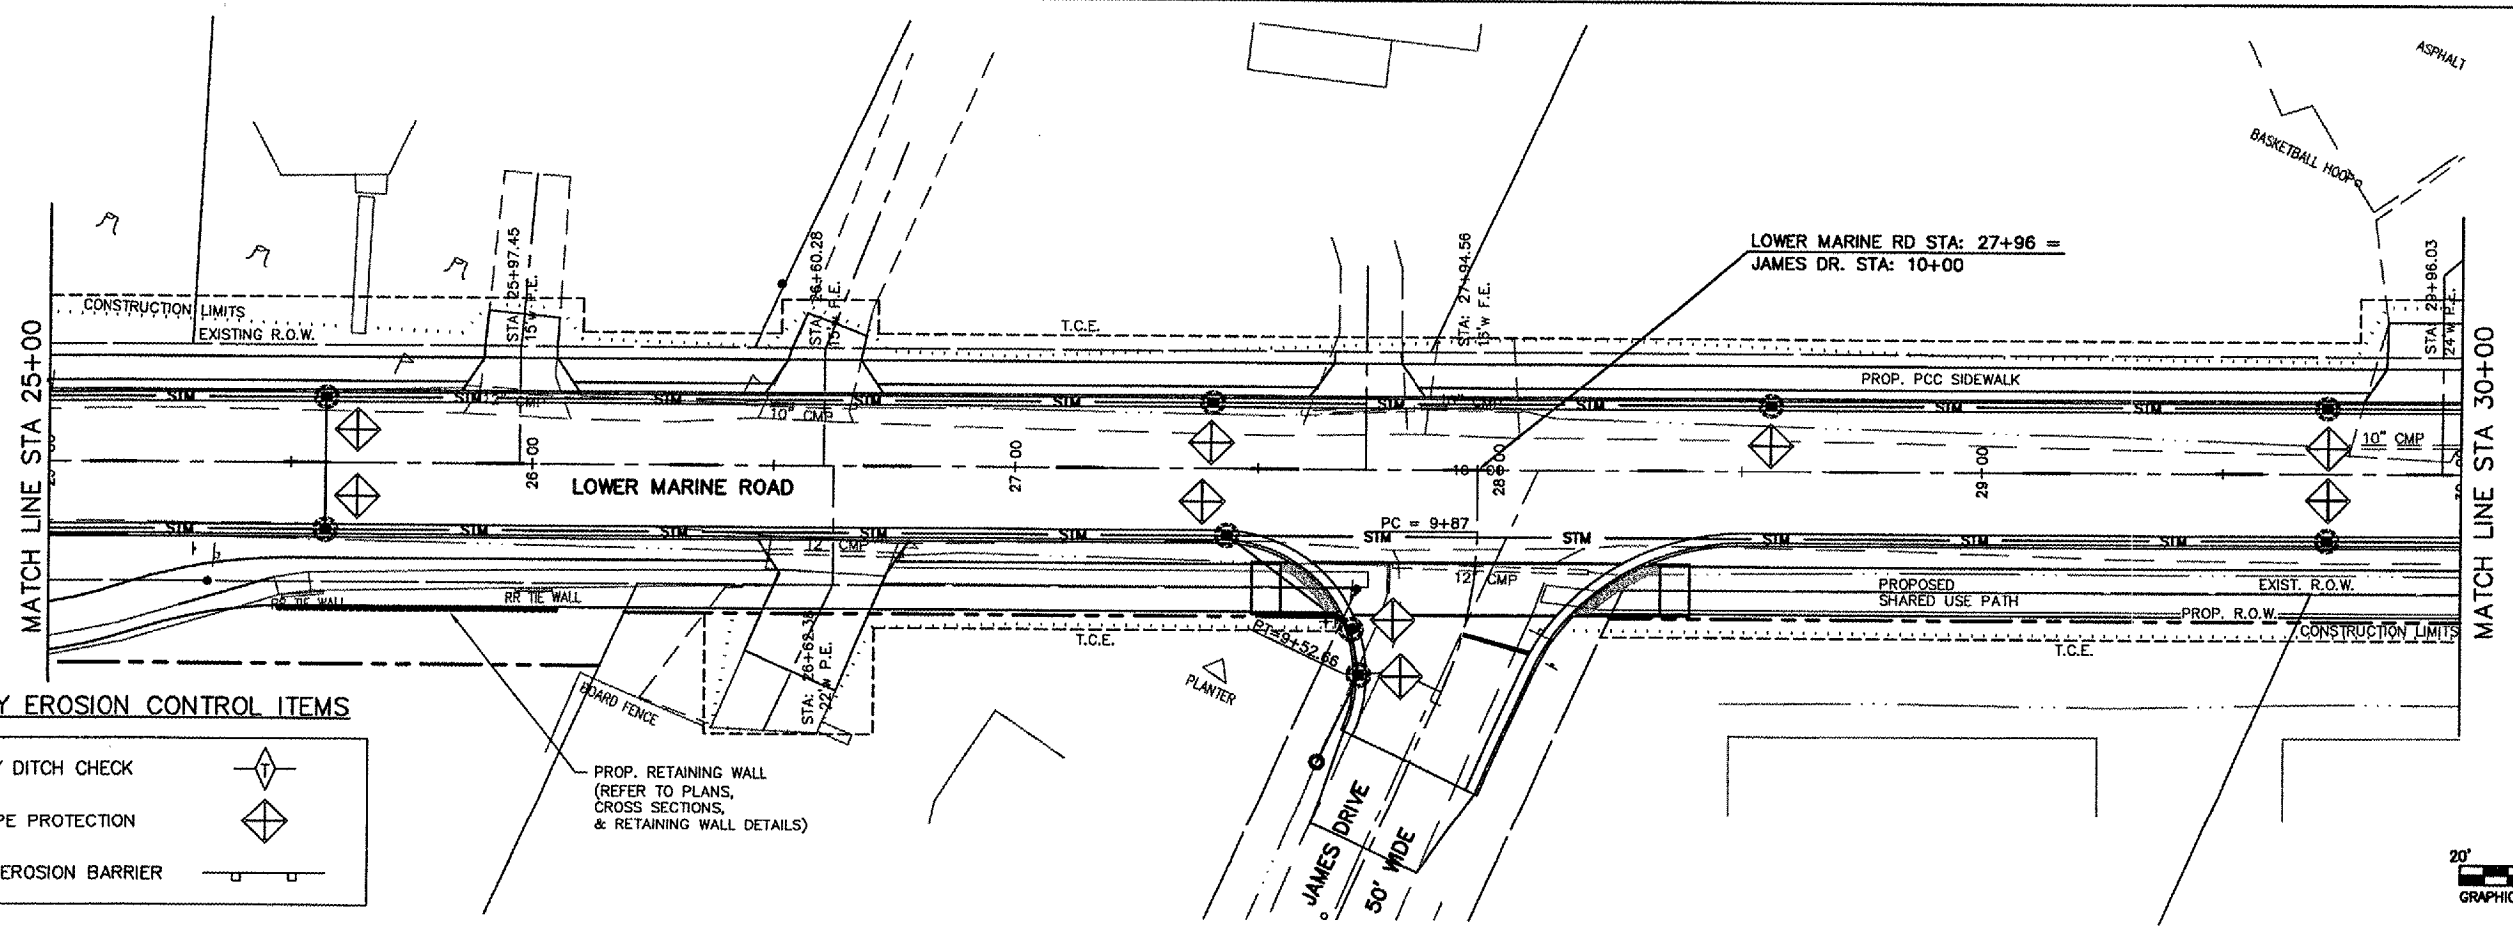
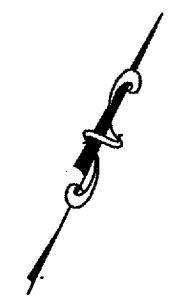


FAU NO.	SECTION	COUNTY	TOTAL SHEETS	SHEET NO.
9397	01-00022-00-RP	MADISON	72	25
STA. 20+00		TO STA. 30+00		
TEMPORARY EROSION CONTROL				

CONTRACT NO. 97269

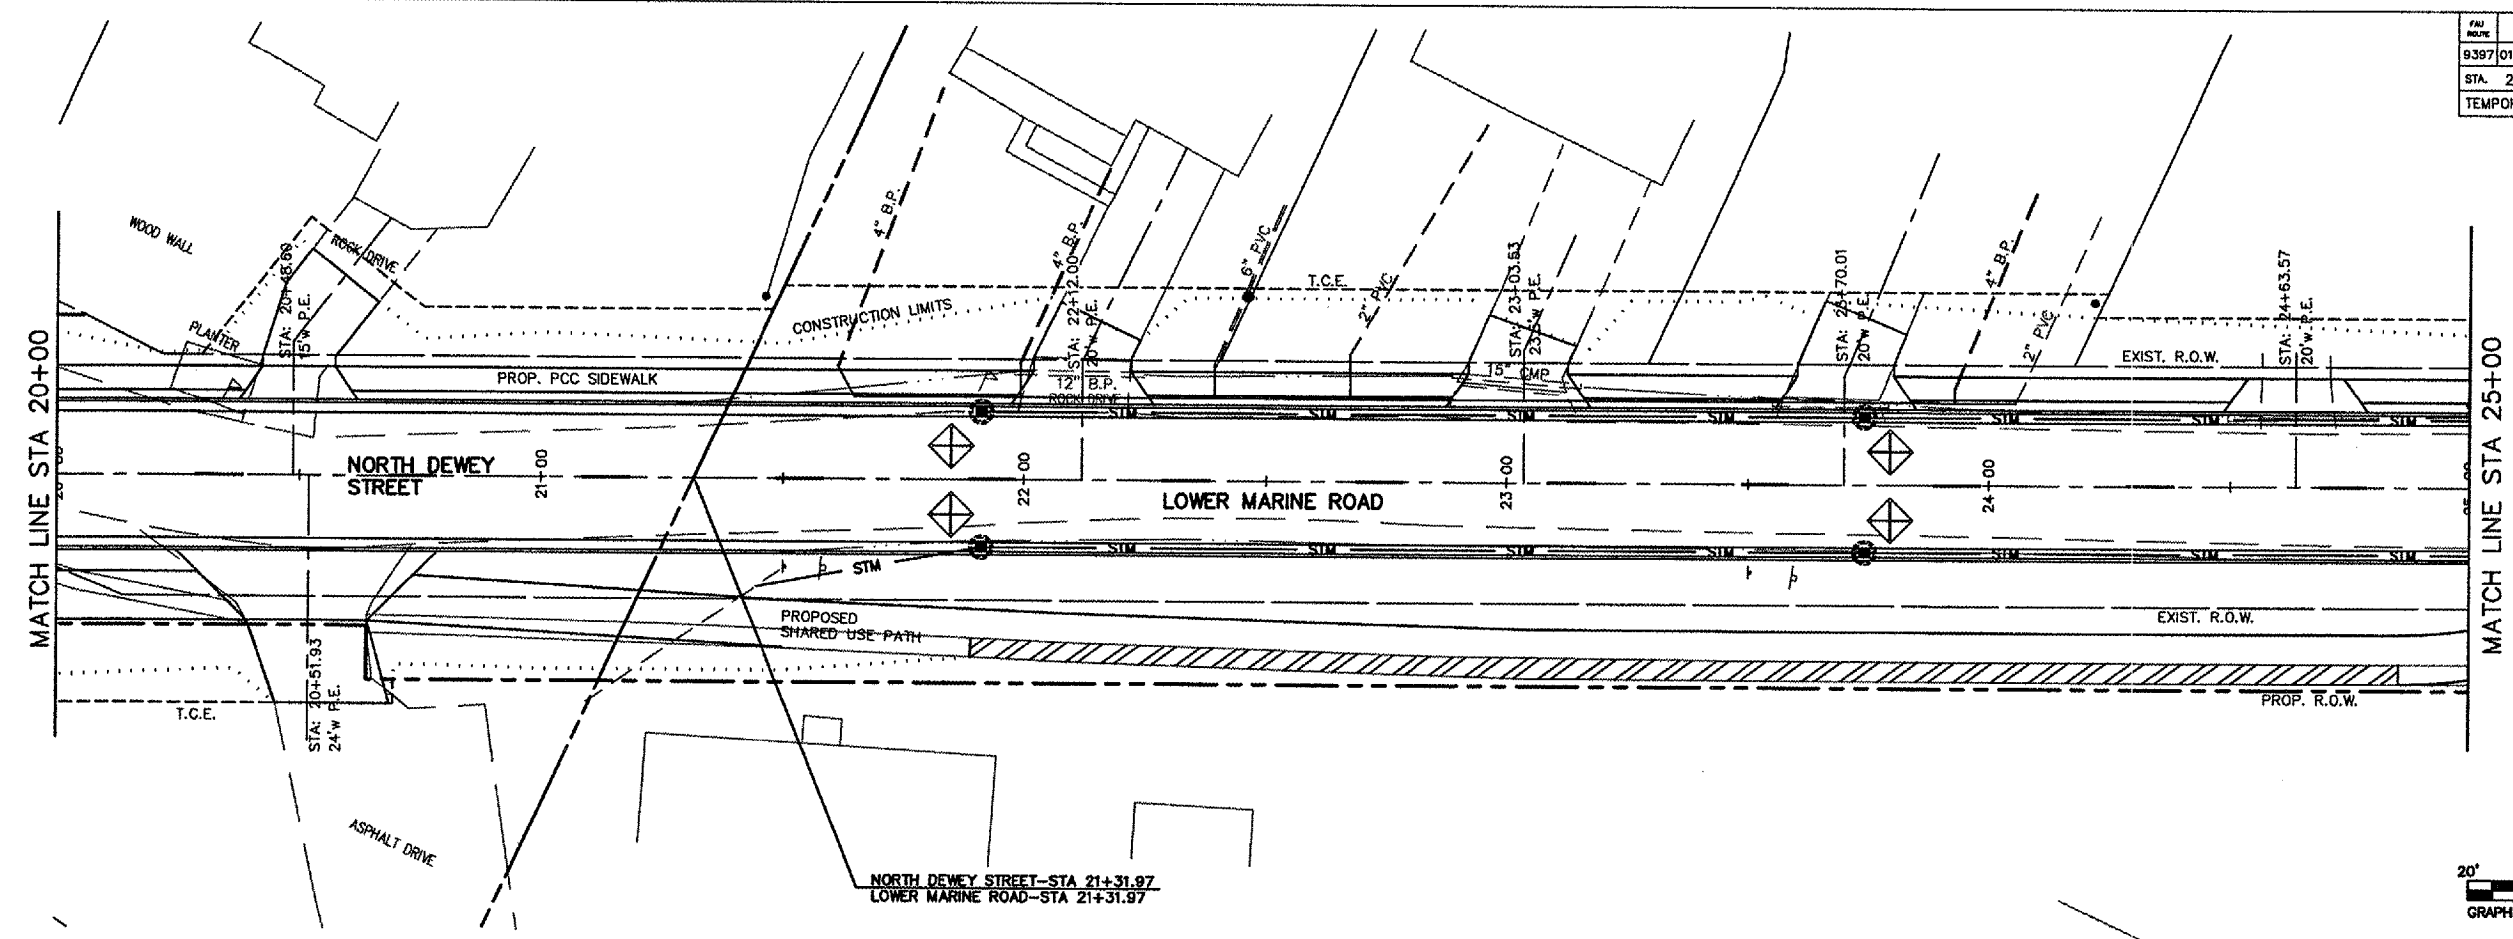

TEMPORARY EROSION CONTROL ITEMS

- ① TEMPORARY DITCH CHECK
- ② INLET & PIPE PROTECTION
- ③ PERIMETER EROSION BARRIER

PROP. RETAINING WALL
(REFER TO PLANS,
CROSS SECTIONS,
& RETAINING WALL DETAILS)

BOARD FENCE

JAMES DRIVE
50' WIDE