
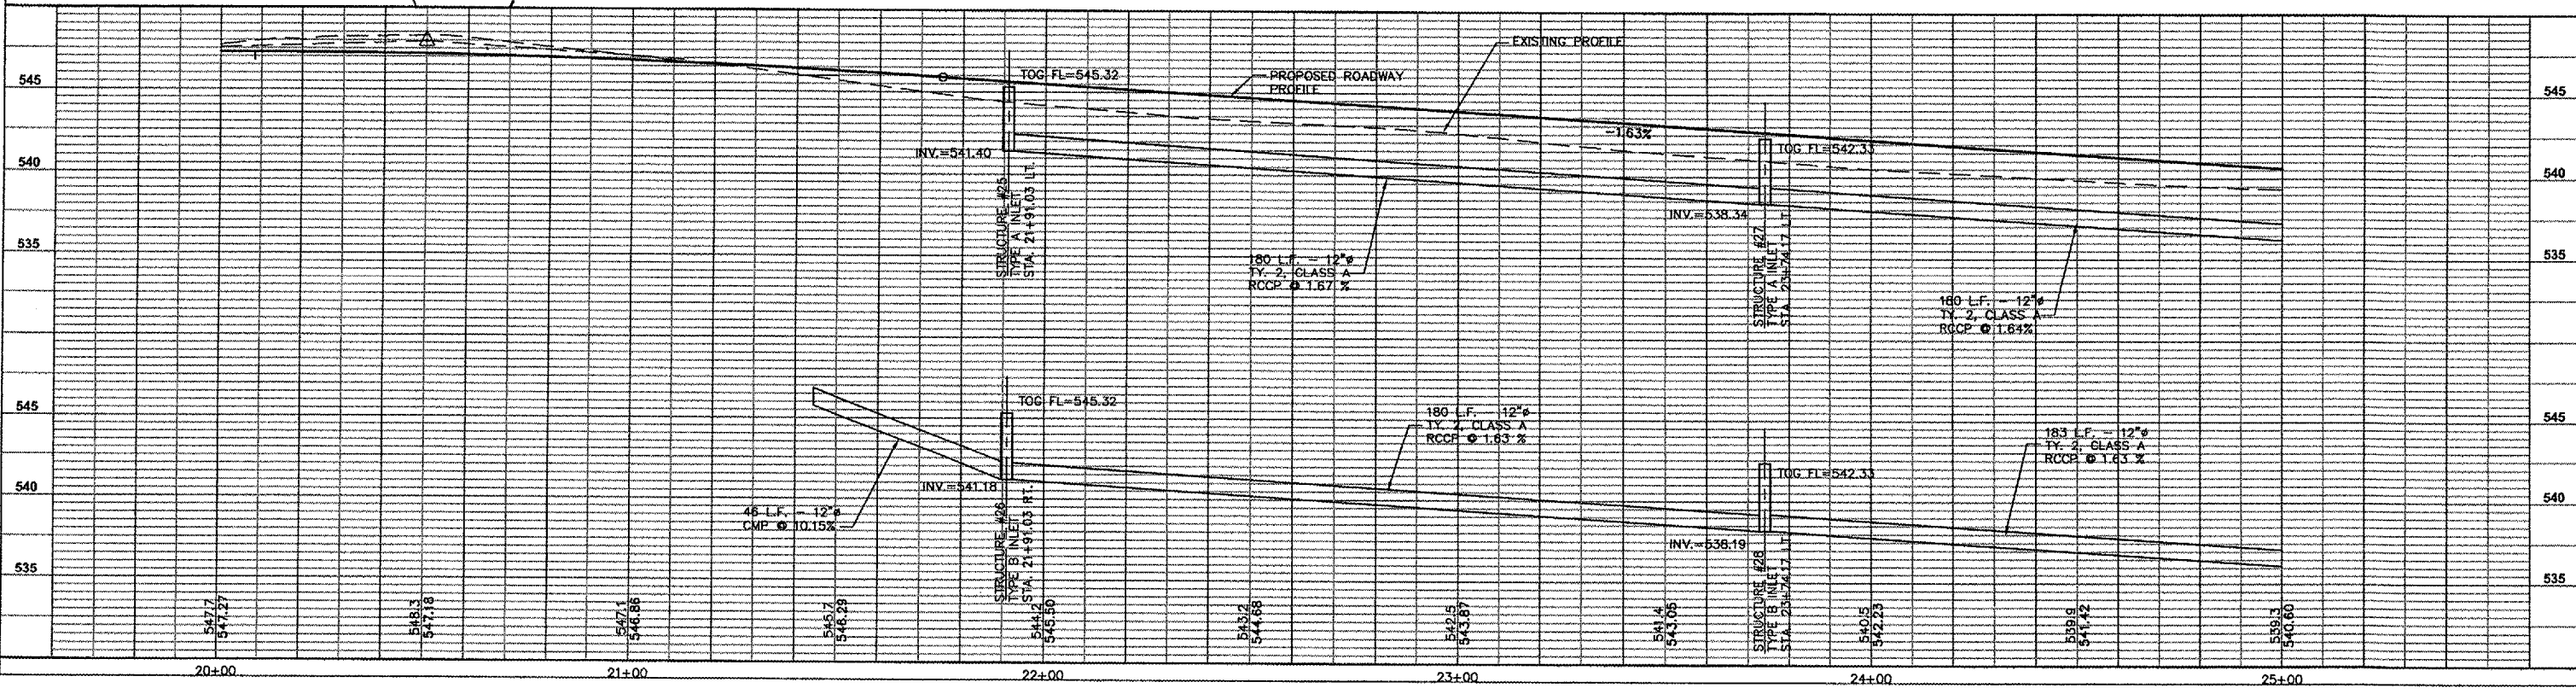


FILE NO.	SECTION	COUNTY	TOTAL SHEETS	SHEET NO.
9397	01-00022-00-RP	MADISON	72	31
STA. 20+00		TO STA. 25+00		
DRAINAGE PLAN AND PROFILE				

CONTRACT NO. 97269

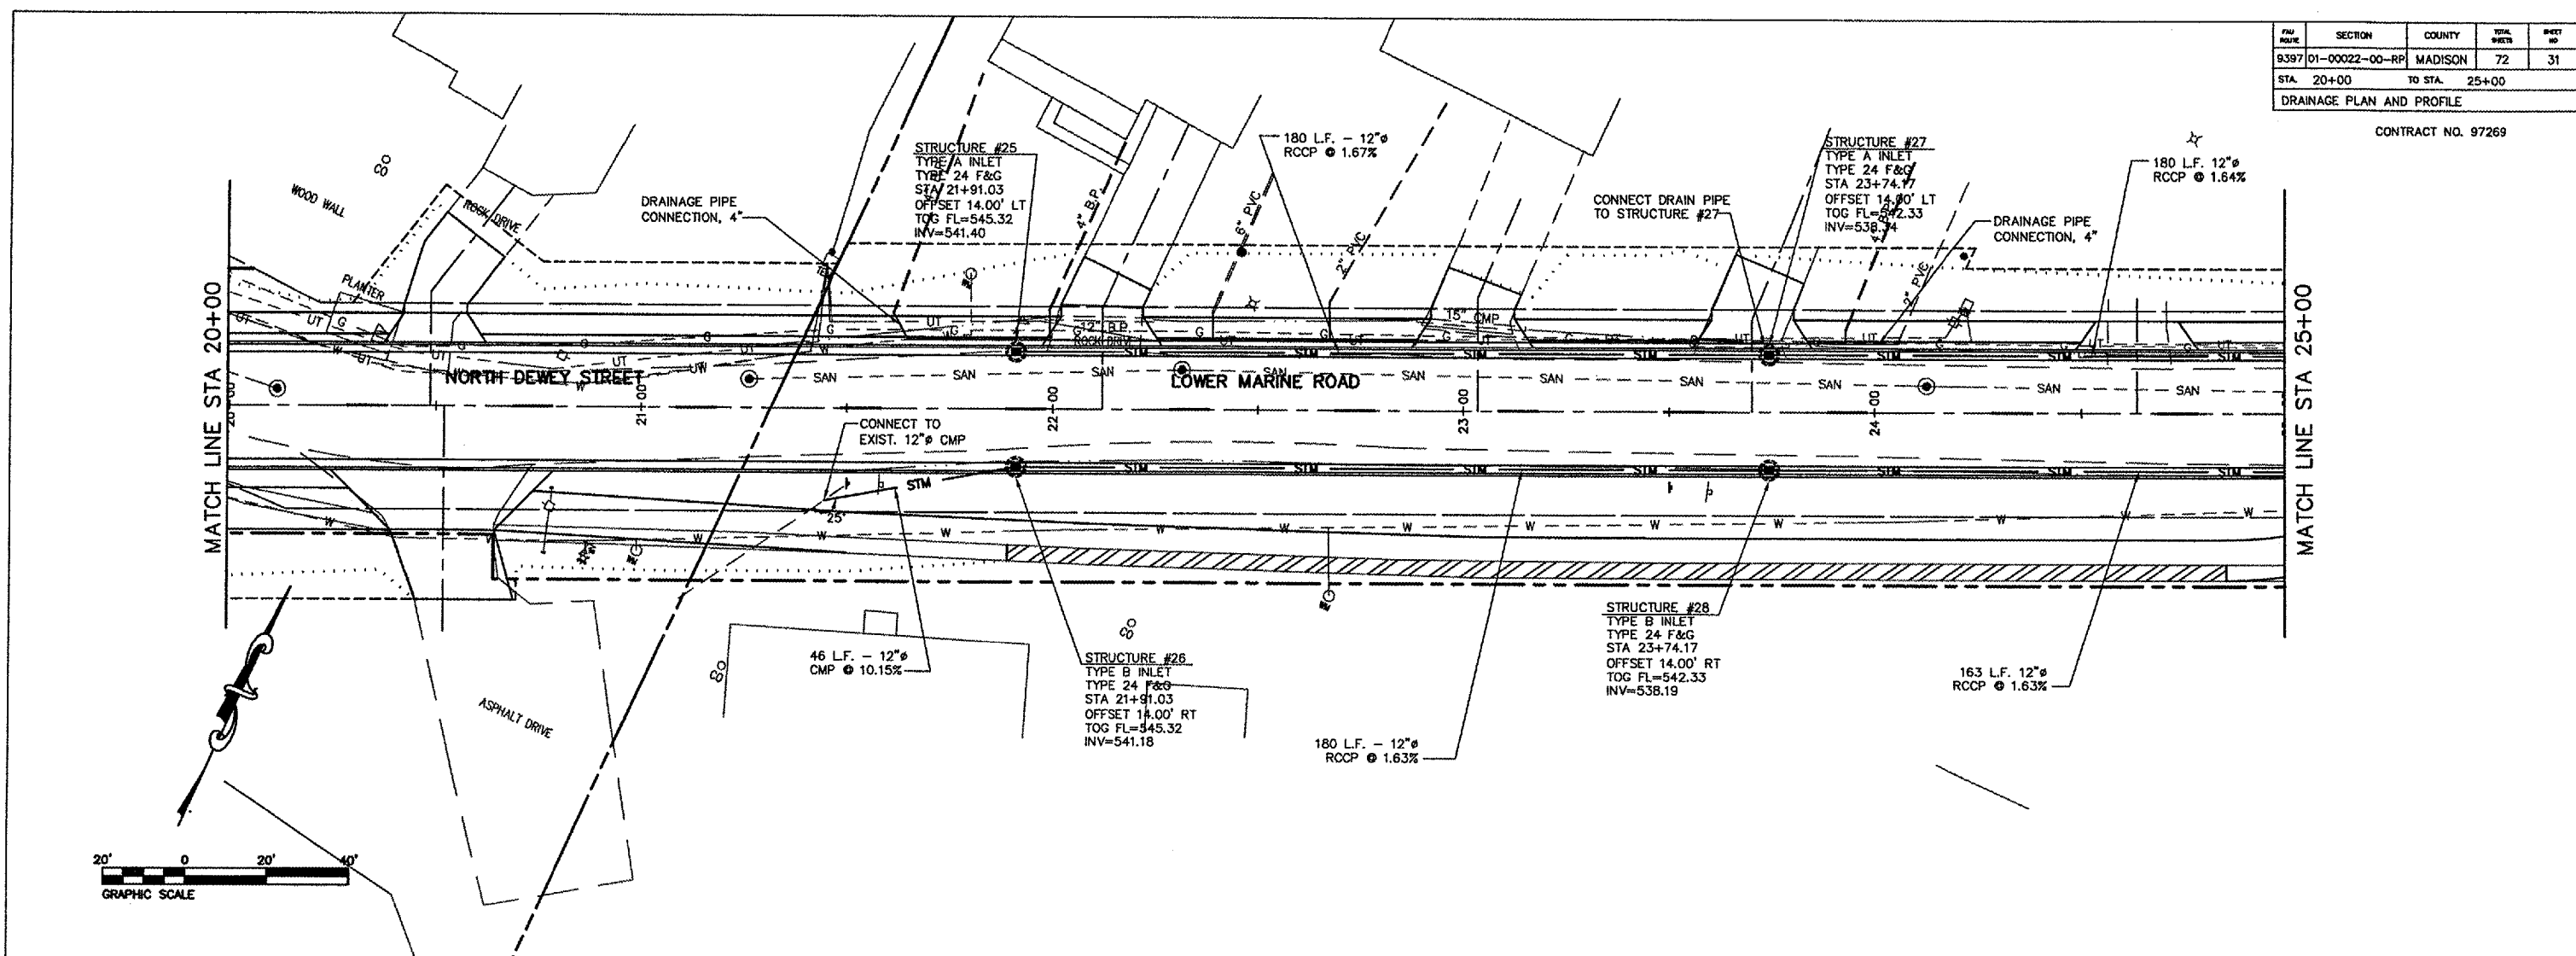

P:\000139a\dwg\000139AK03.dwg 11/21/2005 4:43:55 PM CST