


F.A.U. RTE.	SECTION	COUNTY	TOTAL SHEETS	SHEET NO.
8873	00-00012-00-PK	MADISON	18	6

CONTRACT NO. 97270


ISLAND NUMBER	STRIPPING LENGTH (FT)
1	85
2	352
3	325
4	152
5	111
6	351
7	388

PARKING SUMMARY


PROPOSED TYPICAL PARKING SPACES	- 256
PROPOSED ACCESSIBLE PARKING SPACES	- 8
TOTAL NUMBER OF NEW PARKING SPACES	264

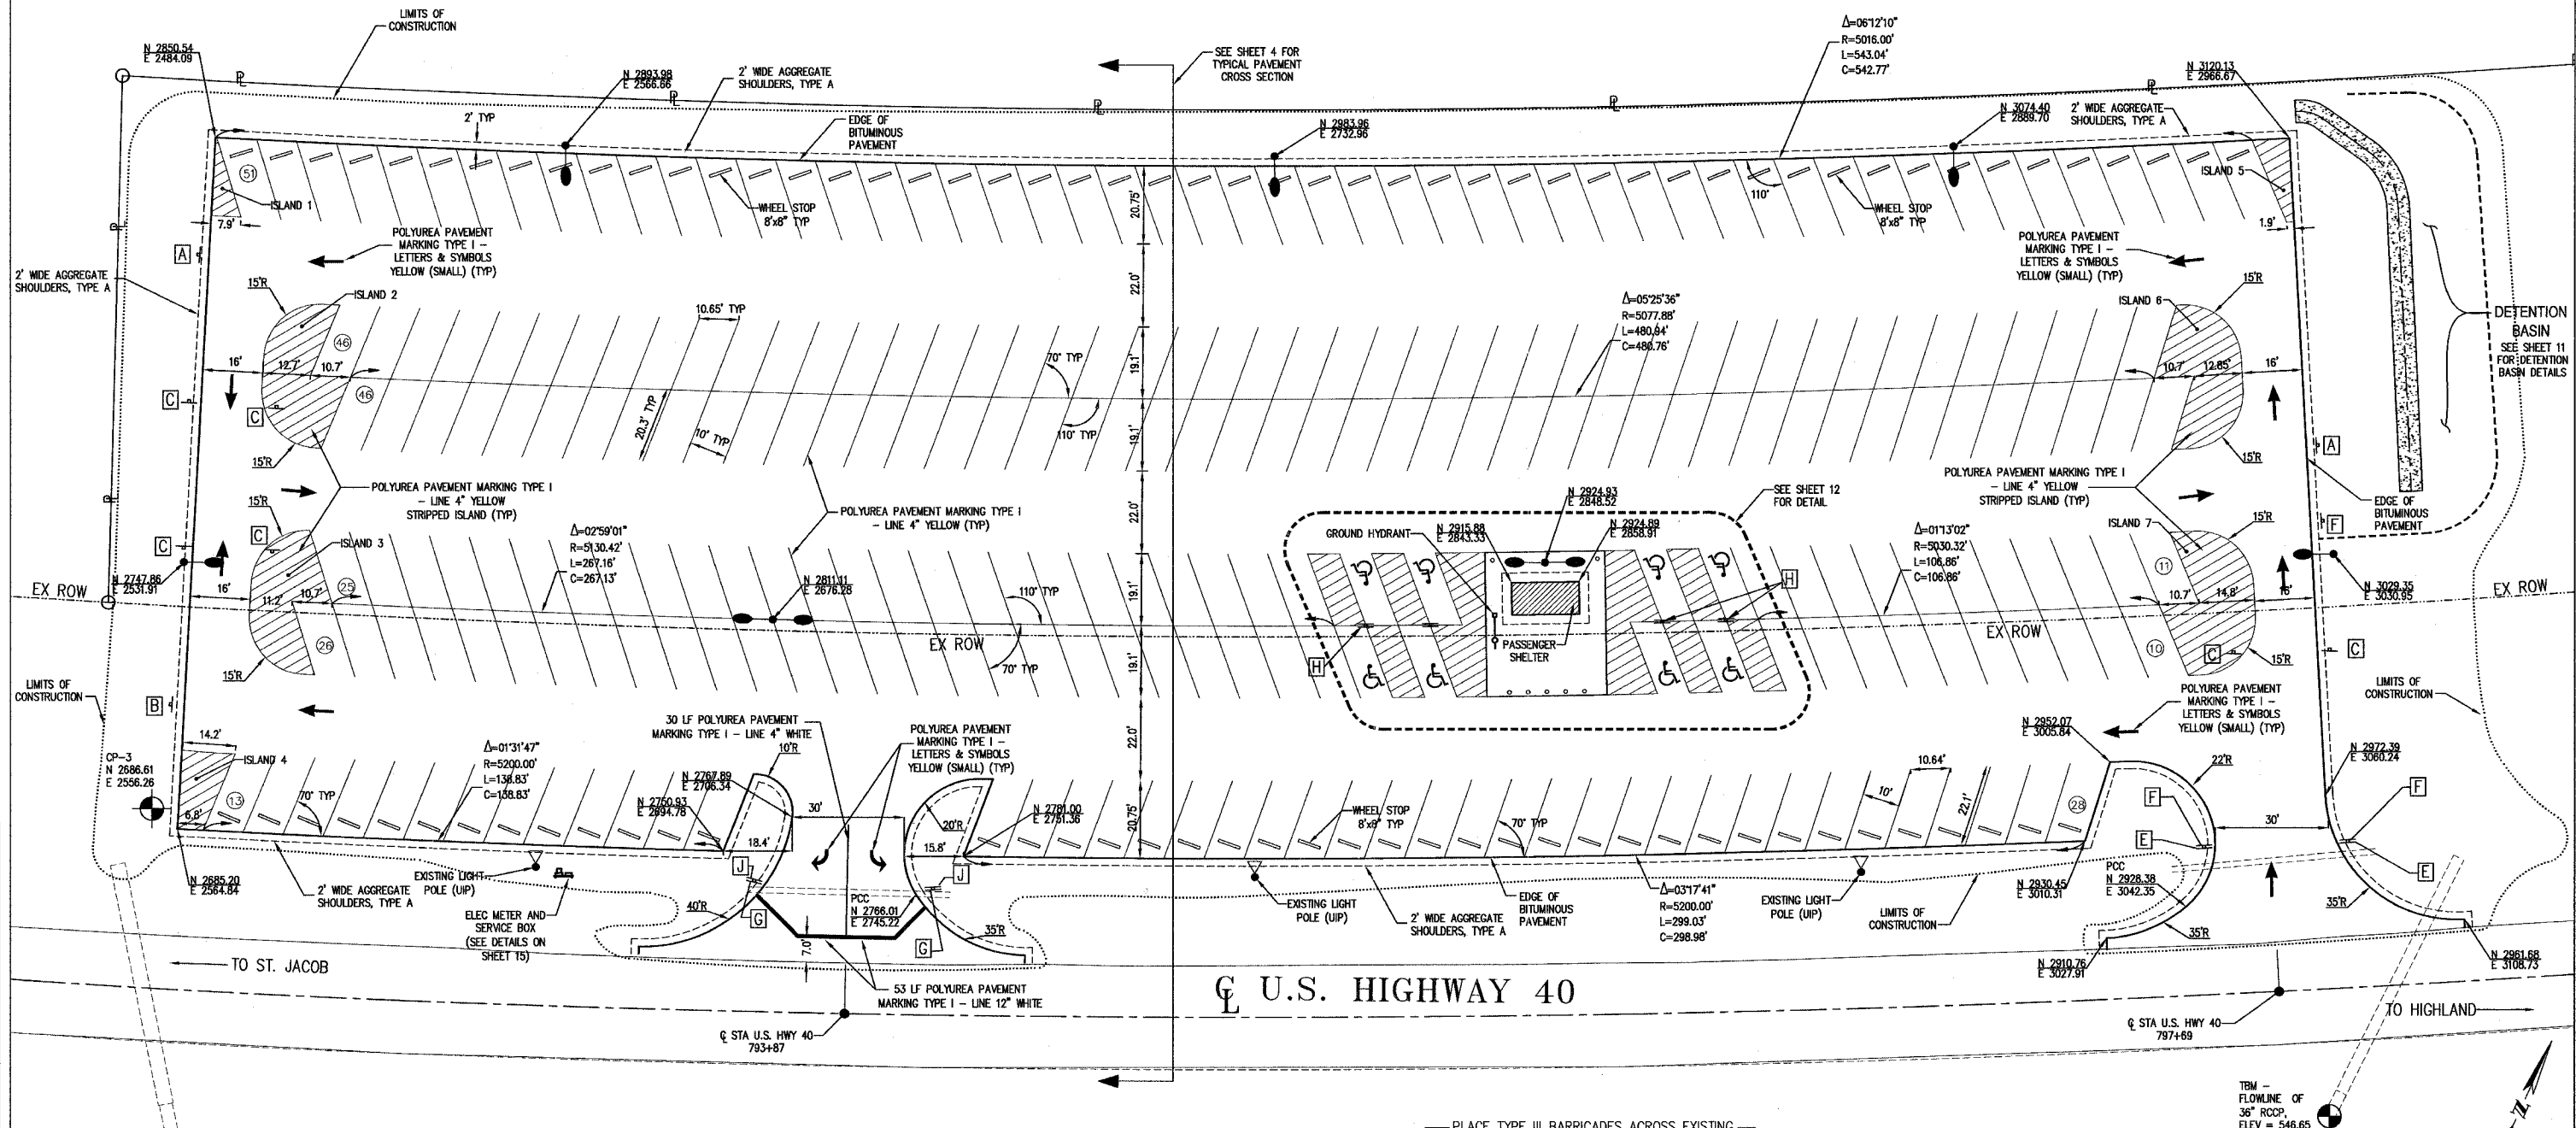

SIGNAGE LEGEND

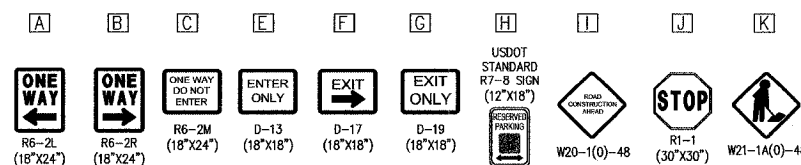

TYPE III BARRICADES WITH STANDARD
SIGN R11-2 MOUNTED AS SHOWN.
PLACED AT THE LOCATIONS AS SHOWN.

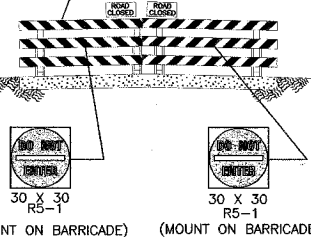

ADVANCE WARNING SIGN PLACEMENT

NTS



Juneau Associates, Inc. P.C.
CONSULTING ENGINEERS AND LAND SURVEYORS

2100 State Street, P.O. Box 1325 Granite City, Illinois 62040-4725 Phone: (618)677-1400/(618)452-5835 Fax: (618)452-5541	100 North Research Drive Edwardsville, Illinois 62025 Phone: (618)859-0800/ Fax: (618)859-0941
---	---

CIVIL SITE PLAN
HIGHLAND PARK-RIDE IMPROVEMENTS
MADISON COUNTY TRANSIT
HIGHLAND, ILLINOIS
SECTION No. 00-00012-00-PK

SCALE:

REVISIONS			
NO.	DATE	BY	REMARKS

DWG. NO.

DSN BY

DWN. BY: RGL/AJW	DATE: 12/20/05	6
CHK'D: RAK	DATE: 12/20/05	
JOB NO. E054401	DWG NAME:	