03-10-2023 LETTING ITEM 057

0

0

0

0

STATE OF ILLINOIS DEPARTMENT OF TRANSPORTATION

FOR INDEX OF SHEETS AND HIGHWAY STANDARDS, SEE SHEET NO. 2

THIS PROJECT IS LOCATED IN THE VILLAGES OF NORTHBROOK AND GLENVIEW

PROPOSED HIGHWAY PLANS

FAP ROUTE 305 : WILLOW RD
LANDWEHR RD TO WEST OF IL-43 (WAUKEGAN RD)
SECTION: 2021-048-RS
PROJECT: NHPP-OCVG(139)
SMART OVERLAY, ADA IMPROVEMENTS
COOK COUNTY

TRAFFIC DATA

2019 ADT = 35,700 - 42,500 VPD POSTED SPEED LIMIT = 40 MPH - 45 MPH

PROJECT BEGINS
STA 14 + 89

Lake Ave

Vocas First

Program

Chery In a

Northbrook

Whates Ave

Ches But Ave

Ches

R12E

0 10' 20' 30' -1" = 10'
0 50' 100' -1" = 50'
0 50' 100' -1" = 40'
0 50' 100' -1" = 30'
0 50' 100' -1" = 20'

FULL SIZE PLANS HAVE BEEN PREPARED USING STANDARD ENGINEERING SCALES. REDUCED SIZED PLANS WILL NOT CONFORM TO STANDARD SCALES. IN MAKING MEASUREMENTS ON REDUCED PLANS, THE ABOVE SCALES MAY BE USED.

J.U.L.I.E.
JOINT UTILITY LOCATION INFORMATION FOR EXCAVATION
1-800-892-0123
OR 811

PROJECT ENGINEER: LUKASZ POCIECHA (847) 705–4255

PROJECT MANAGER: FAWAD AQUEEL

HOULD'S MINIMAGEN, PARTIE ACCELL

GROSS LENGTH = 15,276 FT. = 2.89 MILE NET LENGTH = 11,596 FT. = 2.20 MILE



INFRASTRUCTURE
ENGINEERING | INCORPORATEO
1 South Wacker | Sulte 2650 | Chicago, IL 60606

ALEXANDER CARL LANE, P.E.

P 312.425.5560 | F 322.425.9561 | www.infrastructure-eng.com

CONTACT: ALEXANDER LANE (312) 477–0620

| F.A.P | SECTION | COUNTY | SHEET | S

* 61 + 1 = 62 TOTAL SHEETS

D-91-130-21



SURFACING OMISSION FROM STA. 35+21 TO STA. 46+91 STA. 99+28 TO STA. 99+83 STA. 102+14 TO STA. 126+69

STATE OF ILLINOIS
DEPARTMENT OF TRANSPORTATION

SUBMITTED DECEMBER 14 20 22

REGIONAL ENGINEER
February 3, 2023

ENGINEER OF DESIGN AND ENVIRONMENT
February 3, 2023

State Manual
DIRECTOR OF HIGHWAYS PROJECT IMPLEMENTATION

PRINTED BY THE AUTHORITY OF THE STATE OF ILLINOIS

INDEX OF SHEETS

SHEET NO. TITLE 1 COVER SHEET 2 INDEX OF SHEETS, STATE STANDARDS. AND GENERAL NOTES 3-8 SUMMARY OF QUANTITIES 9-10 TYPICAL SECTIONS 11-16 ROADWAY AND PAVEMENT MARKING PLANS 17-34 ADA RAMP DETAILS 35-36 TRAFFIC SIGNALS - LANDWEHR ROAD 37-38 TRAFFIC SIGNALS - GREENWOOD ROAD 39-40 TRAFFIC SIGNALS - SHERMER ROAD 41-42 TRAFFIC SIGNALS - PATRIOT BOULEVARD 43-44 TRAFFIC SIGNALS - NOULEOW ROAD 45-46 TRAFFIC SIGNALS - WESTLEIGH/FOUNDERS DRIVE 50 DETAILS FOR FRAMES AND LIDS ADJUSTMENT WITH MILLING (BD-08) 51 PAVEMENT PATCHING FOR HMA SURFACED PAVEMENT (BD-22) 52 CURB OR CURB AND GUTTER REMOVAL AND REPLACEMENT (BD-24) 53 BUTT JOINT AND HMA TAPER DETAILS (BD-32) 54 TRAFFIC CONTROL AND PROTECTION FOR SIDE ROADS, INTERSECTIONS, AND DRIVEWAYS (TC-10) 55 TYPICAL APPLICATIONS RAISED REFLECTIVE PAVEMENT MARKERS (SNOW-PLOW RESISTANT) (TC-11) 56 TYPICAL PAVEMENT MARKINGS (TC-13) 57 TRAFFIC CONTROL AND PROTECTION AT TURN BAYS (TO REMAIN OPEN TO TRAFFIC) (TC-14) 58 SHORT TERM PAVEMENT MARKING LETTERS AND SYMBOLS (TC-16) 59 ARTERIAL ROAD INFORMATION SIGN (TC-22)		
2 INDEX OF SHEETS, STATE STANDARDS, AND GENERAL NOTES 3-8 SUMMARY OF QUANTITIES 9-10 TYPICAL SECTIONS 11-16 ROADWAY AND PAVEMENT MARKING PLANS 17-34 ADA RAMP DETAILS 35-36 TRAFFIC SIGNALS - LANDWEHR ROAD 37-38 TRAFFIC SIGNALS - GREENWOOD ROAD 39-40 TRAFFIC SIGNALS - SHERMER ROAD 41-42 TRAFFIC SIGNALS PATRIOT BOULEVARD 43-44 TRAFFIC SIGNALS - RAVINE WAY 47-49 TRAFFIC SIGNALS - WESTLEIGH/FOUNDERS DRIVE 50 DETAILS FOR FRAMES AND LIDS ADJUSTMENT WITH MILLING (BD-08) 51 PAVEMENT PATCHING FOR HMA SURFACED PAVEMENT (BD-22) 52 CURB OR CURB AND GUTTER REMOVAL AND REPLACEMENT (BD-24) 53 BUTT JOINT AND HMA TAPER DETAILS (BD-32) 54 TRAFFIC CONTROL AND PROTECTION FOR SIDE ROADS, INTERSECTIONS, AND DRIVEWAYS (TC-10) 55 TYPICAL APPLICATIONS RAISED REFLECTIVE PAVEMENT MARKERS (SNOW-PLOW RESISTANT) (TC-11) 56 TYPICAL PAVEMENT MARKINGS (TC-13) 57 TRAFFIC CONTROL AND PROTECTION AT TURN BAYS (TO REMAIN OPEN TO TRAFFIC) (TC-14) 58 SHORT TERM PAVEMENT MARKING LETTERS AND SYMBOLS (TC-16) 59 ARTERIAL ROAD INFORMATION SIGN (TC-22) 60 DRIVEWAY ENTRANCE SIGNING (TC-26)	SHEET NO.	TITLE
3-8 SUMMARY OF QUANTITIES 9-10 TYPICAL SECTIONS 11-16 ROADWAY AND PAVEMENT MARKING PLANS 17-34 ADA RAMP DETAILS 35-36 TRAFFIC SIGNALS - LANDWEHR ROAD 37-38 TRAFFIC SIGNALS - GREENWOOD ROAD 39-40 TRAFFIC SIGNALS - SHERMER ROAD 41-42 TRAFFIC SIGNALS - SHERMER ROAD 41-42 TRAFFIC SIGNALS - OLD WILLOW ROAD 45-46 TRAFFIC SIGNALS - RAVINE WAY 47-49 TRAFFIC SIGNALS - WESTLEIGH/FOUNDERS DRIVE 50 DETAILS FOR FRAMES AND LIDS ADJUSTMENT WITH MILLING (BD-08) 51 PAVEMENT PATCHING FOR HMA SURFACED PAVEMENT (BD-22) 52 CURB OR CURB AND GUTTER REMOVAL AND REPLACEMENT (BD-24) 53 BUTT JOINT AND HMA TAPER DETAILS (BD-32) 54 TRAFFIC CONTROL AND PROTECTION FOR SIDE ROADS, INTERSECTIONS, AND DRIVEWAYS (TC-10) 55 TYPICAL APPLICATIONS RAISED REFLECTIVE PAVEMENT MARKERS (SNOW-PLOW RESISTANT) (TC-11) 56 TYPICAL PAVEMENT MARKINGS (TC-13) 57 TRAFFIC CONTROL AND PROTECTION AT TURN BAYS (TO REMAIN OPEN TO TRAFFIC) (TC-14) 58 SHORT TERM PAVEMENT MARKING LETTERS AND SYMBOLS (TC-16) 59 ARTERIAL ROAD INFORMATION SIGN (TC-22) 60 DRIVEWAY ENTRANCE SIGNING (TC-26)	1	COVER SHEET
9-10 TYPICAL SECTIONS 11-16 ROADWAY AND PAVEMENT MARKING PLANS 17-34 ADA RAMP DETAILS 35-36 TRAFFIC SIGNALS - LANDWEHR ROAD 37-38 TRAFFIC SIGNALS - GREENWOOD ROAD 39-40 TRAFFIC SIGNALS - SHERMER ROAD 41-42 TRAFFIC SIGNALS PATRIOT BOULEVARD 43-44 TRAFFIC SIGNALS - OLD WILLOW ROAD 45-46 TRAFFIC SIGNALS - RAVINE WAY 47-49 TRAFFIC SIGNALS - WESTLEIGH/FOUNDERS DRIVE 50 DETAILS FOR FRAMES AND LIDS ADJUSTMENT WITH MILLING (BD-08) 51 PAVEMENT PATCHING FOR HMA SURFACED PAVEMENT (BD-22) 52 CURB OR CURB AND GUTTER REMOVAL AND REPLACEMENT (BD-24) 53 BUTT JOINT AND HMA TAPER DETAILS (BD-32) 54 TRAFFIC CONTROL AND PROTECTION FOR SIDE ROADS, INTERSECTIONS, AND DRIVEWAYS (TC-10) 55 TYPICAL APPLICATIONS RAISED REFLECTIVE PAVEMENT MARKERS (SNOW-PLOW RESISTANT) (TC-11) 56 TYPICAL PAVEMENT MARKINGS (TC-13) 57 TRAFFIC CONTROL AND PROTECTION AT TURN BAYS (TO REMAIN OPEN TO TRAFFIC) (TC-14) 58 SHORT TERM PAVEMENT MARKING LETTERS AND SYMBOLS (TC-16) 59 ARTERIAL ROAD INFORMATION SIGN (TC-22) 60 DRIVEWAY ENTRANCE SIGNING (TC-26)	2	INDEX OF SHEETS, STATE STANDARDS, AND GENERAL NOTES
11-16 ROADWAY AND PAVEMENT MARKING PLANS 17-34 ADA RAMP DETAILS 35-36 TRAFFIC SIGNALS - LANDWEHR ROAD 37-38 TRAFFIC SIGNALS - GREENWOOD ROAD 39-40 TRAFFIC SIGNALS - SHERMER ROAD 41 42 TRAFFIC SIGNALS PATRIOT BOULEVARD 43-44 TRAFFIC SIGNALS - OLD WILLOW ROAD 45-46 TRAFFIC SIGNALS - RAVINE WAY 47-49 TRAFFIC SIGNALS - WESTLEIGH/FOUNDERS DRIVE 50 DETAILS FOR FRAMES AND LIDS ADJUSTMENT WITH MILLING (BD-08) 51 PAVEMENT PATCHING FOR HMA SURFACED PAVEMENT (BD-22) 52 CURB OR CURB AND GUTTER REMOVAL AND REPLACEMENT (BD-24) 53 BUTT JOINT AND HMA TAPER DETAILS (RD-32) 54 TRAFFIC CONTROL AND PROTECTION FOR SIDE ROADS, INTERSECTIONS, AND DRIVEWAYS (TC-10) 55 TYPICAL APPLICATIONS RAISED REFLECTIVE PAVEMENT MARKERS (SNOW-PLOW RESISTANT) (TC-11) 56 TYPICAL PAVEMENT MARKINGS (TC-13) 57 TRAFFIC CONTROL AND PROTECTION AT TURN BAYS (TO REMAIN OPEN TO TRAFFIC) (TC-14) 58 SHORT TERM PAVEMENT MARKING LETTERS AND SYMBOLS (TC-16) 59 ARTERIAL ROAD INFORMATION SIGN (TC-22) 60 DRIVEWAY ENTRANCE SIGNING (TC-26)	3-8	SUMMARY OF QUANTITIES
17-34 ADA RAMP DETAILS 35-36 TRAFFIC SIGNALS - LANDWEHR ROAD 37-38 TRAFFIC SIGNALS - GREENWOOD ROAD 39-40 TRAFFIC SIGNALS - SHERMER ROAD 41 42 TRAFFIC SIGNALS PATRIOT BOULEVARD 43-44 TRAFFIC SIGNALS - OLD WILLOW ROAD 45-46 TRAFFIC SIGNALS - RAVINE WAY 47-49 TRAFFIC SIGNALS - WESTLEIGH/FOUNDERS DRIVE 50 DETAILS FOR FRAMES AND LIDS ADJUSTMENT WITH MILLING (BD-08) 51 PAVEMENT PATCHING FOR HMA SURFACED PAVEMENT (BD-22) 52 CURB OR CURB AND GUTTER REMOVAL AND REPLACEMENT (BD-24) 53 BUTT JOINT AND HMA TAPER DETAILS (RD-32) 54 TRAFFIC CONTROL AND PROTECTION FOR SIDE ROADS, INTERSECTIONS, AND DRIVEWAYS (TC-10) 55 TYPICAL APPLICATIONS RAISED REFLECTIVE PAVEMENT MARKERS (SNOW-PLOW RESISTANT) (TC-11) 56 TYPICAL PAVEMENT MARKINGS (TC-13) 57 TRAFFIC CONTROL AND PROTECTION AT TURN BAYS (TO REMAIN OPEN TO TRAFFIC) (TC-14) 58 SHORT TERM PAVEMENT MARKING LETTERS AND SYMBOLS (TC-16) 59 ARTERIAL ROAD INFORMATION SIGN (TC-22) 60 DRIVEWAY ENTRANCE SIGNING (TC-26)	9-10	TYPICAL SECTIONS
35-36 TRAFFIC SIGNALS - LANDWEHR ROAD 37-38 TRAFFIC SIGNALS - GREENWOOD ROAD 39-40 TRAFFIC SIGNALS - SHERMER ROAD 41 42 TRAFFIC SIGNALS PATRIOT BOULEVARD 43-44 TRAFFIC SIGNALS - OLD WILLOW ROAD 45-46 TRAFFIC SIGNALS - RAVINE WAY 47-49 TRAFFIC SIGNALS - WESTLEIGH/FOUNDERS DRIVE 50 DETAILS FOR FRAMES AND LIDS ADJUSTMENT WITH MILLING (BD-08) 51 PAVEMENT PATCHING FOR HMA SURFACED PAVEMENT (BD-22) 52 CURB OR CURB AND GUTTER REMOVAL AND REPLACEMENT (BD-24) 53 BUTT JOINT AND HMA TAPER DETAILS (RD-32) 54 TRAFFIC CONTROL AND PROTECTION FOR SIDE ROADS, INTERSECTIONS, AND DRIVEWAYS (TC-10) 55 TYPICAL APPLICATIONS RAISED REFLECTIVE PAVEMENT MARKERS (SNOW-PLOW RESISTANT) (TC-11) 56 TYPICAL PAVEMENT MARKINGS (TC-13) 57 TRAFFIC CONTROL AND PROTECTION AT TURN BAYS (TO REMAIN OPEN TO TRAFFIC) (TC-14) 58 SHORT TERM PAVEMENT MARKING LETTERS AND SYMBOLS (TC-16) 59 ARTERIAL ROAD INFORMATION SIGN (TC-22) 60 DRIVEWAY ENTRANCE SIGNING (TC-26)	11-16	ROADWAY AND PAVEMENT MARKING PLANS
37-38 TRAFFIC SIGNALS - GREENWOOD ROAD 39-40 TRAFFIC SIGNALS - SHERMER ROAD 41 42 TRAFFIC SIGNALS PATRIOT BOULEVARD 43-44 TRAFFIC SIGNALS - OLD WILLOW ROAD 45-46 TRAFFIC SIGNALS - RAVINE WAY 47-49 TRAFFIC SIGNALS - WESTLEIGH/FOUNDERS DRIVE 50 DETAILS FOR FRAMES AND LIDS ADJUSTMENT WITH MILLING (BD-08) 51 PAVEMENT PATCHING FOR HMA SURFACED PAVEMENT (BD-22) 52 CURB OR CURB AND GUTTER REMOVAL AND REPLACEMENT (BD-24) 53 BUTT JOINT AND HMA TAPER DETAILS (BD-32) 54 TRAFFIC CONTROL AND PROTECTION FOR SIDE ROADS, INTERSECTIONS, AND DRIVEWAYS (TC-10) 55 TYPICAL APPLICATIONS RAISED REFLECTIVE PAVEMENT MARKERS (SNOW-PLOW RESISTANT) (TC-11) 56 TYPICAL PAVEMENT MARKINGS (TC-13) 57 TRAFFIC CONTROL AND PROTECTION AT TURN BAYS (TO REMAIN OPEN TO TRAFFIC) (TC-14) 58 SHORT TERM PAVEMENT MARKING LETTERS AND SYMBOLS (TC-16) 59 ARTERIAL ROAD INFORMATION SIGN (TC-22) 60 DRIVEWAY ENTRANCE SIGNING (TC-26)	17-34	ADA RAMP DETAILS
TRAFFIC SIGNALS - SHERMER ROAD TRAFFIC SIGNALS PATRIOT BOULEVARD TRAFFIC SIGNALS - OLD WILLOW ROAD TRAFFIC SIGNALS - RAVINE WAY TRAFFIC SIGNALS - WESTLEIGH/FOUNDERS DRIVE DETAILS FOR FRAMES AND LIDS ADJUSTMENT WITH MILLING (BD-08) PAVEMENT PATCHING FOR HMA SURFACED PAVEMENT (BD-22) CURB OR CURB AND GUTTER REMOVAL AND REPLACEMENT (BD-24) BUTT JOINT AND HMA TAPER DETAILS (BD-32) TRAFFIC CONTROL AND PROTECTION FOR SIDE ROADS, INTERSECTIONS, AND DRIVEWAYS (TC-10) TYPICAL APPLICATIONS RAISED REFLECTIVE PAVEMENT MARKERS (SNOW-PLOW RESISTANT) (TC-11) TYPICAL PAVEMENT MARKINGS (TC-13) TRAFFIC CONTROL AND PROTECTION AT TURN BAYS (TO REMAIN OPEN TO TRAFFIC) (TC-14) SHORT TERM PAVEMENT MARKING LETTERS AND SYMBOLS (TC-16) ARTERIAL ROAD INFORMATION SIGN (TC-22) DRIVEWAY ENTRANCE SIGNING (TC-26)	35-36	TRAFFIC SIGNALS - LANDWEHR ROAD
TRAFFIC SIGNALS - PATRIOT BOULEVARD TRAFFIC SIGNALS - OLD WILLOW ROAD TRAFFIC SIGNALS - RAVINE WAY TRAFFIC SIGNALS - RAVINE WAY TRAFFIC SIGNALS - WESTLEIGH/FOUNDERS DRIVE DETAILS FOR FRAMES AND LIDS ADJUSTMENT WITH MILLING (BD-08) PAVEMENT PATCHING FOR HMA SURFACED PAVEMENT (BD-22) CURB OR CURB AND GUTTER REMOVAL AND REPLACEMENT (BD-24) BUTT JOINT AND HMA TAPER DETAILS (BD-32) TRAFFIC CONTROL AND PROTECTION FOR SIDE ROADS, INTERSECTIONS, AND DRIVEWAYS (TC-10) TYPICAL APPLICATIONS RAISED REFLECTIVE PAVEMENT MARKERS (SNOW-PLOW RESISTANT) (TC-11) TYPICAL PAVEMENT MARKINGS (TC-13) TRAFFIC CONTROL AND PROTECTION AT TURN BAYS (TO REMAIN OPEN TO TRAFFIC) (TC-14) SHORT TERM PAVEMENT MARKING LETTERS AND SYMBOLS (TC-16) ARTERIAL ROAD INFORMATION SIGN (TC-22) DRIVEWAY ENTRANCE SIGNING (TC-26)	37-38	TRAFFIC SIGNALS - GREENWOOD ROAD
43-44 TRAFFIC SIGNALS - OLD WILLOW ROAD 45-46 TRAFFIC SIGNALS - RAVINE WAY 47-49 TRAFFIC SIGNALS - WESTLEIGH/FOUNDERS DRIVE 50 DETAILS FOR FRAMES AND LIDS ADJUSTMENT WITH MILLING (BD-08) 51 PAVEMENT PATCHING FOR HMA SURFACED PAVEMENT (BD-22) 52 CURB OR CURB AND GUTTER REMOVAL AND REPLACEMENT (BD-24) 53 BUTT JOINT AND HMA TAPER DETAILS (BD-32) 54 TRAFFIC CONTROL AND PROTECTION FOR SIDE ROADS, INTERSECTIONS, AND DRIVEWAYS (TC-10) 55 TYPICAL APPLICATIONS RAISED REFLECTIVE PAVEMENT MARKERS (SNOW-PLOW RESISTANT) (TC-11) 56 TYPICAL PAVEMENT MARKINGS (TC-13) 57 TRAFFIC CONTROL AND PROTECTION AT TURN BAYS (TO REMAIN OPEN TO TRAFFIC) (TC-14) 58 SHORT TERM PAVEMENT MARKING LETTERS AND SYMBOLS (TC-16) 59 ARTERIAL ROAD INFORMATION SIGN (TC-22) 60 DRIVEWAY ENTRANCE SIGNING (TC-26)	39-40	TRAFFIC SIGNALS - SHERMER ROAD
TRAFFIC SIGNALS - RAVINE WAY TRAFFIC SIGNALS - WESTLEIGH/FOUNDERS DRIVE DETAILS FOR FRAMES AND LIDS ADJUSTMENT WITH MILLING (BD-08) PAVEMENT PATCHING FOR HMA SURFACED PAVEMENT (BD-22) CURB OR CURB AND GUTTER REMOVAL AND REPLACEMENT (BD-24) BUTT JOINT AND HMA TAPER DETAILS (BD-32) TRAFFIC CONTROL AND PROTECTION FOR SIDE ROADS, INTERSECTIONS, AND DRIVEWAYS (TC-10) TYPICAL APPLICATIONS RAISED REFLECTIVE PAVEMENT MARKERS (SNOW-PLOW RESISTANT) (TC-11) TYPICAL PAVEMENT MARKINGS (TC-13) TRAFFIC CONTROL AND PROTECTION AT TURN BAYS (TO REMAIN OPEN TO TRAFFIC) (TC-14) SHORT TERM PAVEMENT MARKING LETTERS AND SYMBOLS (TC-16) ARTERIAL ROAD INFORMATION SIGN (TC-22) DRIVEWAY ENTRANCE SIGNING (TC-26)	41 42	TRAFFIC SIGNALS PATRIOT BOULEVARD
TRAFFIC SIGNALS - WESTLEIGH/FOUNDERS DRIVE DETAILS FOR FRAMES AND LIDS ADJUSTMENT WITH MILLING (BD-08) PAVEMENT PATCHING FOR HMA SURFACED PAVEMENT (BD-22) CURB OR CURB AND GUTTER REMOVAL AND REPLACEMENT (BD-24) BUTT JOINT AND HMA TAPER DETAILS (BD-32) TRAFFIC CONTROL AND PROTECTION FOR SIDE ROADS, INTERSECTIONS, AND DRIVEWAYS (TC-10) TYPICAL APPLICATIONS RAISED REFLECTIVE PAVEMENT MARKERS (SNOW-PLOW RESISTANT) (TC-11) TYPICAL PAVEMENT MARKINGS (TC-13) TRAFFIC CONTROL AND PROTECTION AT TURN BAYS (TO REMAIN OPEN TO TRAFFIC) (TC-14) SHORT TERM PAVEMENT MARKING LETTERS AND SYMBOLS (TC-16) ARTERIAL ROAD INFORMATION SIGN (TC-22) DRIVEWAY ENTRANCE SIGNING (TC-26)	43-44	TRAFFIC SIGNALS - OLD WILLOW ROAD
DETAILS FOR FRAMES AND LIDS ADJUSTMENT WITH MILLING (BD-08) PAVEMENT PATCHING FOR HMA SURFACED PAVEMENT (BD-22) CURB OR CURB AND GUTTER REMOVAL AND REPLACEMENT (BD-24) BUTT JOINT AND HMA TAPER DETAILS (BD-32) TRAFFIC CONTROL AND PROTECTION FOR SIDE ROADS, INTERSECTIONS, AND DRIVEWAYS (TC-10) TYPICAL APPLICATIONS RAISED REFLECTIVE PAVEMENT MARKERS (SNOW-PLOW RESISTANT) (TC-11) TYPICAL PAVEMENT MARKINGS (TC-13) TRAFFIC CONTROL AND PROTECTION AT TURN BAYS (TO REMAIN OPEN TO TRAFFIC) (TC-14) SHORT TERM PAVEMENT MARKING LETTERS AND SYMBOLS (TC-16) ARTERIAL ROAD INFORMATION SIGN (TC-22) DRIVEWAY ENTRANCE SIGNING (TC-26)	45-46	TRAFFIC SIGNALS - RAVINE WAY
PAVEMENT PATCHING FOR HMA SURFACED PAVEMENT (BD-22) CURB OR CURB AND GUTTER REMOVAL AND REPLACEMENT (BD-24) BUTT JOINT AND HMA TAPER DETAILS (BD-32) TRAFFIC CONTROL AND PROTECTION FOR SIDE ROADS, INTERSECTIONS, AND DRIVEWAYS (TC-10) TYPICAL APPLICATIONS RAISED REFLECTIVE PAVEMENT MARKERS (SNOW-PLOW RESISTANT) (TC-11) TYPICAL PAVEMENT MARKINGS (TC-13) TRAFFIC CONTROL AND PROTECTION AT TURN BAYS (TO REMAIN OPEN TO TRAFFIC) (TC-14) SHORT TERM PAVEMENT MARKING LETTERS AND SYMBOLS (TC-16) ARTERIAL ROAD INFORMATION SIGN (TC-22) DRIVEWAY ENTRANCE SIGNING (TC-26)	47-49	TRAFFIC SIGNALS - WESTLEIGH/FOUNDERS DRIVE
52 CURB OR CURB AND GUTTER REMOVAL AND REPLACEMENT (BD-24) 53 BUTT JOINT AND HMA TAPER DETAILS (BD-32) 54 TRAFFIC CONTROL AND PROTECTION FOR SIDE ROADS, INTERSECTIONS, AND DRIVEWAYS (TC-10) 55 TYPICAL APPLICATIONS RAISED REFLECTIVE PAVEMENT MARKERS (SNOW-PLOW RESISTANT) (TC-11) 56 TYPICAL PAVEMENT MARKINGS (TC-13) 57 TRAFFIC CONTROL AND PROTECTION AT TURN BAYS (TO REMAIN OPEN TO TRAFFIC) (TC-14) 58 SHORT TERM PAVEMENT MARKING LETTERS AND SYMBOLS (TC-16) 59 ARTERIAL ROAD INFORMATION SIGN (TC-22) 60 DRIVEWAY ENTRANCE SIGNING (TC-26)	50	DETAILS FOR FRAMES AND LIDS ADJUSTMENT WITH MILLING (BD-08)
53 BUTT JOINT AND HMA TAPER DETAILS (BD-32) 54 TRAFFIC CONTROL AND PROTECTION FOR SIDE ROADS, INTERSECTIONS, AND DRIVEWAYS (TC-10) 55 TYPICAL APPLICATIONS RAISED REFLECTIVE PAVEMENT MARKERS (SNOW-PLOW RESISTANT) (TC-11) 56 TYPICAL PAVEMENT MARKINGS (TC-13) 57 TRAFFIC CONTROL AND PROTECTION AT TURN BAYS (TO REMAIN OPEN TO TRAFFIC) (TC-14) 58 SHORT TERM PAVEMENT MARKING LETTERS AND SYMBOLS (TC-16) 59 ARTERIAL ROAD INFORMATION SIGN (TC-22) 60 DRIVEWAY ENTRANCE SIGNING (TC-26)	51	PAVEMENT PATCHING FOR HMA SURFACED PAVEMENT (BD-22)
TRAFFIC CONTROL AND PROTECTION FOR SIDE ROADS, INTERSECTIONS, AND DRIVEWAYS (TC-10) TYPICAL APPLICATIONS RAISED REFLECTIVE PAVEMENT MARKERS (SNOW-PLOW RESISTANT) (TC-11) TYPICAL PAVEMENT MARKINGS (TC-13) TRAFFIC CONTROL AND PROTECTION AT TURN BAYS (TO REMAIN OPEN TO TRAFFIC) (TC-14) SHORT TERM PAVEMENT MARKING LETTERS AND SYMBOLS (TC-16) ARTERIAL ROAD INFORMATION SIGN (TC-22) DRIVEWAY ENTRANCE SIGNING (TC-26)	52	CURB OR CURB AND GUTTER REMOVAL AND REPLACEMENT (BD-24)
TYPICAL APPLICATIONS RAISED REFLECTIVE PAVEMENT MARKERS (SNOW-PLOW RESISTANT) (TC-11) TYPICAL PAVEMENT MARKINGS (TC-13) TRAFFIC CONTROL AND PROTECTION AT TURN BAYS (TO REMAIN OPEN TO TRAFFIC) (TC-14) SHORT TERM PAVEMENT MARKING LETTERS AND SYMBOLS (TC-16) ARTERIAL ROAD INFORMATION SIGN (TC-22) DRIVEWAY ENTRANCE SIGNING (TC-26)	53	BUTT JOINT AND HMA TAPER DETAILS (BD-32)
TYPICAL PAVEMENT MARKINGS (TC-13) TRAFFIC CONTROL AND PROTECTION AT TURN BAYS (TO REMAIN OPEN TO TRAFFIC) (TC-14) SHORT TERM PAVEMENT MARKING LETTERS AND SYMBOLS (TC-16) ARTERIAL ROAD INFORMATION SIGN (TC-22) DRIVEWAY ENTRANCE SIGNING (TC-26)	54	TRAFFIC CONTROL AND PROTECTION FOR SIDE ROADS, INTERSECTIONS, AND DRIVEWAYS (TC-10)
57 TRAFFIC CONTROL AND PROTECTION AT TURN BAYS (TO REMAIN OPEN TO TRAFFIC) (TC-14) 58 SHORT TERM PAVEMENT MARKING LETTERS AND SYMBOLS (TC-16) 59 ARTERIAL ROAD INFORMATION SIGN (TC-22) 60 DRIVEWAY ENTRANCE SIGNING (TC-26)	55	TYPICAL APPLICATIONS RAISED REFLECTIVE PAVEMENT MARKERS (SNOW-PLOW RESISTANT) (TC-11)
58 SHORT TERM PAVEMENT MARKING LETTERS AND SYMBOLS (TC-16) 59 ARTERIAL ROAD INFORMATION SIGN (TC-22) 60 DRIVEWAY ENTRANCE SIGNING (TC-26)	56	TYPICAL PAVEMENT MARKINGS (TC-13)
59 ARTERIAL ROAD INFORMATION SIGN (TC-22) 60 DRIVEWAY ENTRANCE SIGNING (TC-26)	57	TRAFFIC CONTROL AND PROTECTION AT TURN BAYS (TO REMAIN OPEN TO TRAFFIC) (TC-14)
60 DRIVEWAY ENTRANCE SIGNING (TC-26)	58	SHORT TERM PAVEMENT MARKING LETTERS AND SYMBOLS (TC-16)
	59	ARTERIAL ROAD INFORMATION SIGN (TC-22)
61 DETECTOR LOOP INSTALLATION DETAILS FOR ROADWAY RESURFACING (TS-07)	60	DRIVEWAY ENTRANCE SIGNING (TC-26)
	61	DETECTOR LOOP INSTALLATION DETAILS FOR ROADWAY RESURFACING (TS-07)

STATE STANDARDS

STANDARD NO.	DRAWING NAME
000001-08	STANDARD SYMBOLS, ABBREVIATIONS AND PATTERNS
424001-11	PERPENDICULAR CURB RAMPS FOR SIDFWAIKS
424031-02	MEDIAN PEDESTRIAN CROSSINGS
442101-09	CLASS B PATCHES
442201-03	CLASS C AND D PATCHES
701006-05	OFF-RD OPERATIONS, 2L, 2W, 15' (4.5 M) TO 24" (600 MM) FROM PAVEMENT EDGE
701101-05	OFF-RD OPERATIONS, MULTILANE, 15' (4.5 M) TO 24" (600 MM) FROM PAVEMENT EDGE
701301-04	LANE CLOSURE, 2L, 2W, SHORT TIME OPERATIONS
701311-03	LANE CLOSURE 2L, 2W MOVING OPERATIONS-DAY ONLY
701421-08	LANE CLOSURE, MUTILANE, DAY OPERATIONS ONLY, FOR SPEEDS ≤ 45 MPH TO 55 MPH
701426-09	LANE CLOSURE, MULTILANE, INTERMITTENT OR MOVING OPERATION, FOR SPEEDS ≥ 45 MPH
701427-05	LANE CLOSURE, MULTILANE, INTERMITTENT OR MOVING OPERATION, FOR SPEEDS & 40 MPH
701501-06	URBAN LANE CLOSURE, 2L, 2W, UNDIVIDED
701601-09	URBAN LANE CLOSURE, MULTILANE, 1W OR 2W WITH NONTRAVERSABLE MEDIAN
701602-10	URBAN LANE CLOSURE, MULTILANE, 2W WITH BIDIRECTIONAL LEFT TURN LANE
701606-10	URBAN SINGLE LANE CLOSURE, MULTILANE, 2W WITH MOUNTABLE MEDIAN
701701-10	URBAN LANE CLOSURE, MULIILANE INTERSECTION
701801-06	SIDEWALK, CORNER OR CROSSWALK CLOSURE
701901-08	TRAFFIC CONTROL DEVICES
780001-05	TYPICAL PAVEMENT MARKINGS
886001-01	DETECTOR LOOP INSTALLATIONS
886006-01	TYPICAL LAYOUTS FOR DETECTION LOOPS

JSER NAME = ALane DESIGNED -REVISED **INFRASTRUCTURE** DRAWN BPP REVISED ENGINEERING LINCORE HECKED ACL REVISED 1 South Wacker | Suite 2650 | Chicago, IL 60606 DATE 12/08/2022

GENERAL NOTES

- BEFORE STARTING ANY EXCAVATION, THE CONTRACTOR SHALL CALL "JULIE" AT (800) 892-0123 OR 811 FOR FIELD LOCATIONS OF BURIED ELECTRIC, TELEPHONE, AND GAS FACILITIES. (48 HOUR NOTIFICATION REQUIRED)
- THE CONTRACTOR SHALL COORDINATE CONSTRUCTION ACTIVITIES WITH UTILITY COMPANIES AND THE VILLAGES OF NORTHBROOK AND GLENVIEW.
- FRAME AND GRATE ADJUSTMENT OF PRIVATE UTILITIES WITHIN THE LIMITS OF THE IMPROVEMENTS SHALL BE DONE BY THEIR RESPECTIVE OWNERS AND ARE NOT PART OF
- THE CONTRACTOR SHALL CONTACT DISTRICT ONE ARTERIAL TRAFFIC CONTROL SUPERVISOR AT KALPANA.KANNAN-HOSADURGA@ILLINOIS.GOV A MINIMUM OF 72 HOURS IN ADVANCE OF BEGINNING WORK.
- THE CONTRACTOR WILL NOT BE ALLOWED TO SET UP A YARD OR FIELD OFFICE ON STATE PROPERTY WITHOUT THE WRITTEN PERMISSION OF THE DEPARTMENT.
- UNLESS OTHER CONDITIONS WARRANT EXTENDED LANE CLOSURE AS DETERMINED AND APPROVED IN WRITING BY THE RESIDENT ENGINEER OR AS PROVIDED FOR IN THE CONTRACT SPECIFICATIONS, OVERNIGHT CLOSURE SHALL NOT BE ALLOWED FOR REHABILITATION PROJECTS INVOLVING DAYTIME MILLING AND RESURFACING OPERATIONS AND CLASS D AND CLASS B PATCHING.
- IT SHALL BE THE CONTRACTOR'S RESPONSIBILITY TO VERIFY ALL DIMENSIONS AND CONDITIONS EXISTING IN THE FIELD PRIOR TO CONSTRUCTION AND ORDERING OF
- DO NOT SCALE PLANS FOR CONSTRUCTION DIMENSIONS
- THE CONTRACTOR SHALL BE REQUIRED TO PROVIDE ACCESS TO ABUTTING PROPERTY AT ALL TIMES DURING THE CONSTRUCTION OF THIS PROJECT.
- PAVEMENT PATCHING LOCATIONS WILL BE DETERMINED IN THE FIELD BY THE RESIDENT ENGINEER / TECHNICIANS.
- 11. LOCATIONS OF COMBINATION CONCRETE CURB AND GUTTER REMOVAL AND REPLACEMENT, WILL BE DETERMINED IN THE FIELD BY THE RESIDENT ENGINEER / TECHNICIAN.
- CATCH BASINS, MANHOLES, INLETS, DRAINAGE STRUCTURES, AND VALVE VAULTS ADJUSTMENT AND/OR RECONSTRUCTION LOCATIONS WILL BE DETERMINED IN THE FIELD BY 12.
- 13. EXISTING BROKEN FRAMES AND LIDS SHALL BE REMOVED AND DISPOSED OF BY THE CONTRACTOR AND SHALL BE REPLACED AS DIRECTED BY THE ENGINEER. REPLACEMENT FRAMES AND LIDS WILL BE PAID FOR ACCORDING TO ARTICLE 109.04 OF THE STANDARD SPECIFICATIONS, UNLESS A SEPARATE PAY ITEM HAS BEEN PROVIDED.
- 14. WHEN MILLED PAVEMENT OPENS TO TRAFFIC. THE MAXIMUM GRADE DIFFERENTIAL BETWEEN PASSES OF THE MILLING MACHINE SHALL NOT EXCEED 1½ INCHES WHERE THE SPFFD LIMIT IS 40 MPH OR LESS. AND 1 INCH WHERE THE SPEED LIMIT IS GREAER THAN 40 MPH. WITH WRITTEN APPROVAL FROM THE RESIDENT ENGINEER, A MAXIMUM GRADE DIFFERENTIAL OF 3 INCHES MAY BE ALLOWED IF THE EDGE OF THE MILLING IS SLOPED A MINIMUM OF 1V:3H.
- BUTT JOINTS WILL BE INSTALLED AT THE ENDS OF RESURFACING (WHERE RESURFACING MEETS EXISTING PAVEMENT) IN ACCORDANCE WITH THE "BUTT JOINT AND HMA TAPER DETAILS" SHEET INCLUDED IN THE PLANS, UNLESS OTHERWISE SPECIFIED.
- 16. THE RESIDENT ENGINEER SHALL CONTACT FADI SULTAN, AREA TRAFFIC FIELD ENGINEER, AT FADI.SULTAN@ILLINOIS.GOV A MINIMUM OF TWO (2) WEEKS PRIOR TO THE PLACEMENT OF PERMANENT PAVEMENT MARKINGS.
- BEFORE BEGINNING ANY WORK, THE CONTRACTOR SHALL RETAIN AND RECORD FOR FUTURE REFERENCE, ALL EXISTING PAVEMENT MARKING LINES (AND RAISED REFLECTIVE PAVEMENT MARKERS) IN ORDER THAT THESE LOCATIONS CAN BE RE-ESTABLISHED FOR STRIPING. EXACT LOCATIONS OF ALL PAVEMENT MARKINGS SHALL BE AS SHOWN ON THE PLANS OR AS DIRECTED BY THE RESIDENT ENGINEER.
- 18. ALL DAMAGE TO EXISTING PAVEMENT MARKINGS OUTSIDE THE REMOVAL LINE SHOWN ON THE PLANS SHALL BE REPLACED AT NO ADDITIONAL COST TO THE DEPARTMENT.
- ANY PAVEMENT MARKINGS OBLITERATED BY MILLING AND RESURFACING OPERATIONS ON SIDE STRESS AND ENTRANCES SHALL BE REPLACED AND PAID FOR IN KIND.
- 20 PAVEMENT MARKING TAPE, TYPE III SHALL BE USED FOR SHORT TERM PAVEMENT MARKINGS ON ALL FINAL SURFACES.
- WHEN EXISTING SIDEWALK IS TO BE REMOVED WITHOUT PROPOSED SIDEWALK REPLACEMENT, IT SHALL BE REPLACED WITH TOPSOIL AND SOD. 21.
- THE CONTRACTOR SHALL USE CARE IN GRADING OR EXCAVATING NEAR ANY AND ALL EXISTING ITEMS THAT WILL NOT BE REMOVED INCLUDING PREVIOUSLY SEEDED AREAS. ANY DAMAGE DONE TO EXISTING ITEMS BY THE CONTRACTOR SHALL BE REPAIRED AT THE CONTRACTOR'S OWN EXPENSE TO THE SATISFACTION OF THE ENGINEER.
- LANDSCAPED AREAS AFFECTED BY SIDEWALK CONSTRUCTION SHALL BE RESTORED WITH 18-INCH WIDE STRIP OF "SODDING, SALT TOLERANT" AND "TOPSOIL FURNISH AND 23. PLACE, 4-INCH" INSTALLED FROM THE BACK OF THE SIDEWALK, OR AS DETERMINED BY THE RESIDENT ENGINEER / TECHNICIAN.
- 24. THE CONTRACTOR SHALL MAINTAIN PEDESTRIAN ACCESS AT THE TIMES DURING CONSTRUCTION.
- 25. ALL CAST OPEN LIDS FOR FRAMES, TYPE 1, WITHIN CURB RAMPS FOR SIDEWALK, SHALL BE "ADA COMPLIANT" CAST OPEN LIDS PER HIGHWAY STANDARD 604001.
- ANY LOOSE MATERIAL DEPOSITED IN THE FLOW LINE OF THE CURB OR DRAINAGE STRUCTURES. WHICH OBSTRUCTS THE NATURAL FLOW OF WATER, SHALL BE REMOVED AT THE CLOSE OF EACH WORKING DAY. PRIOR TO ACCEPTANCE OF THE IMPROVEMENT, ALL DRAINAGE STRUCTURES SHALL BE FREE OF DIRT AND DEBRIS. THIS WORK WILL NOT BE PAID FOR SEPARATELY BUT SHALL BE CONSIDERED AS INCIDENTAL.
- THE GENERAL CONTRACTOR IS REQUIRED TO HIRE AN ENVIRONMENTAL FIRM TO CONTINUOUSLY MONITOR FOR WORKER SAFETY AND SOIL CONTAMINATION AT SEVERAL 27. LOCATIONS. SEE SPECIAL PROVISION AND SUPPLEMENTAL SPECIFICATIONS FOR DETAILS.
- THE CONTRACTOR SHALL BE RESPONSIBLE FOR THE REPLACEMENT OF ANY DETECTOR LOOPS DAMAGED DURING CONSTRUCTION.
- LOCATIONS FOR CLASS B PATCHES TO BE DETERMINED IN THE FIELD BY THE RESIDENT ENGINEER. 29.
- ALL MILLED SURFACES SHALL BE AT A UNIFORM CROSS SLOPE PER LANE AND FREE OF RIDGES BETWEEN PASSES. ANY DEVIATION SHALL BE CORRECTED AT NO COST TO THE 30.
- THE CONTRACTOR SHALL USE EXTRA CARE AND PRECAUTION WHEN WORKING UNDER THE RAILROAD TRACKS
- THE AGGREGATE GRADATION FOR THE AGGREGATE SUBGRADE IMPROVEMENT 12" LOWER LIFT SHALL BE CS 1 OR RR 1.

SECTION COLINTY INDEX OF SHEETS, STATE STANDARDS, AND GENERAL NOTES 305 2021-048-RS COOK 61 WILLOW ROAD (LANDWEHR RD TO WAUKEGAN RD) CONTRACT NO. 62N80

8
D
우
8
S
표
0
2
62
0
12
2
ę.
日
5
Z
Ğ
80
22
Ф
26
WO
5
-
8
#
96
100
E
PV.
90
2
9
9
ē
-
8
6
3
69
2

					CON	STRUCTION C	ODE	-
			URBAN	000	05	00	21	
PAY ITEM NUMBER	DESIGNATION	UNIT	TOTAL QUANTITY	80% FEDERAL 20% STATE	100% STATE	80% FEDERAL 20% STATE	100% VILLAGE OF GLENVIE W	
20200100	EARTH EXCAVATION	CU YD	265	265				
20200100	LAGAZATION	00 12	203	203				
21101615	TOPSOIL FURNISH AND PLACE, 4"	SQ YD	266	266				
25200110	SODDING, SALT TOLERANT	SQ YD	266	266				
		`						
25200200	SUPPLEMENTAL WATERING	UNIT	13	13				
28000250	TEMPORARY EROSION CONTROL SEEDING	POUND	75	75				
28000510	INLET FILTERS	EACH	19	19				
20000310		LACIT	13	13				
30300112	AGGREGATE SUBGRADE IMPROVEMENT 12"	SQ YD	920	920				
35101400	AGGREGATE BASE COURSE, TYPE B	TON	87	87				
35300500	PORTLAND CEMENT CONCRETE BASE COURSE 10"	SQ YD	886	886				
40600290	BITUMINOUS MATERIALS (TACK COAT)	POUND	41,777	41,777				
40600370	LONGITUDINAL JOINT SEALANT	FOOT	49,504	49,504				
			· ·	,				
40600400	MIXTURE FOR CRACKS, JOINTS, AND FLANGEWAYS	TON	139	139				
40600982	HOT-MIX ASPHALT SURFACE REMOVAL - BUTT JOINT	SQ YD	599	599				
40601005	HOT-MIX ASPHALT REPLACEMENT OVER PATCHES	TON	403	403				
40603 080	HOT-MIX ASPHALT BINDER COURSE, IL- 19.0, N50	TON	16	16				
40604060	HOT-MIX ASPHALT SURFACE COURSE, IL-9.5, MIX "D", N50	TON	4	4				
40004000	TIOT-MIX ASPITACE SUNTACE COURSE, IE-9.5, MIX D , NSO	TON	4	4				
40605026	POLYMERIZED HOT-MIX ASPHALT SURFACE COURSE, STONE MATRIX ASPHALT, 9.5, MIX "F", N80	TON	9,103	9,103				
42001300	PROTECTIVE COAT	SQ YD	2,866	2,866				
42400200	PORTLAND CEMENT CONCRETE SIDEWALK 5 INCH	SQ FT	8,640	8,640				
42400200	TOTTEND CEPENT CONCRETE SIDEWALK STITCH	30 11	0,040	0,040				
42400800	DETECTABLE WARNINGS	SQ FT	1,054	1,054				
44000156	HOT-MIX ASPHALT SURFACE REMOVAL, 1 3/4"	SQ YD	91,247	91,247				
			.=					
44000200	DRIVEWAY PAVEMENT REMOVAL	SQ YD	35	35				
44000600	SIDEWALK REMOVAL	SQ FT	7,921	7,921				
44002206	HOT-MIX ASPHALT REMOVAL OVER PATCHES, 1 1/2"	SQ Y D	4,797	4,797				

_		USER NAME = APatterson	DESIGNED MLD	REVISED =
	INFRASTRUCTURE ENGINEERING INCORPORATED		DRAWN MLD	REVISED _
-	1 South Wacker Suite 2650 Chicago, IL 60606		CHECKED ACL	REVISED -
- 1	P 312.425.9560 F 312.425.9564 www.infrastructure-eng.com		DATE 12/08/2022	Ī

STATE OF ILLINOIS DEPARTMENT OF TRANSPORTATION

SUMMARY OF QUANTITIES							
WILLOV	W ROAD	(LANDWEHR	RD TO	WAUKEGAN RD)			
SCALE: NTS			STA.	TO STA.			

	ı
	ı
	ı
	ı
c	
db.	
00-02.dg	
Ė	
9-0	
2NB	
316	l
ts/	1
hee	
2 0	
A	
SMIC	
)DC	
NBC	
62	1
26	
WO	
16)	l
E	
item 16)/W	l
196	
(FTB 196 Item 16)(WQ 26 62NBQ)DGN(CADD_Sheets)D162NBQ-SHT-SC	1
95	1
Pha	l
Suc	1
and	
OT Va	1
-4094-00 IDOT Various Phase	
194-00 ID	
194	
0-4	1
92	Ī

					CON	STRUCTION C	ODE	
			URBAN	000			21	
PAY ITEM NUMBER	DESIGNATION	UNIT	TOTAL QUANTITY	80% FEDERAL 20% STATE	100% STATE	80% FEDERAL 20% STATE	100% VILLAGE	
44003100	MEDIAN REMOVAL	SQ FT	16,002	16,002				
44003510	MEDIAN REMOVAL PARTIAL DEPTH	SQ FT	\$ 50	\$ 50				
		20.1/2	500	500				
44200050	WELDED WIRE REINFORCEMENT	SQ YD	520	520				
44200970	CLASS B PATCHES, TYPE II, 10 INCH	SQ YD	560	560				
44200974	CLASS B PATCHES, TYPE III, 10 INCH	SQ YD	400	400				
44200976	CLASS B PATCHES, TYPE IV, 10 INCH	SQ YD	120	120				
44201299	DOWEL BARS 1 1/2"	EACH	1,860	1,860				
44201777	CLASS D PATCHES, TYPE II, 11 INCH	SQ YD	50	50				
44201781	CLASS D PATCHES, TYPE III, 11 INCH	SQ YD	100	100				1
44201783	CLASS D PATCHES, TYPE IV, 11 INCH	SQ YD	4,647	4,647				
44213200	SAW CUTS	FOOT	4,968	4,968				
44213204	TIE BARS 3/4"	EACH	45	45				
45200100	JOINT OR CRACK ROUTING (PC CONCRETE PAVEMENT AND SHOULDER)	FOOT	8 ,356	8 ,356				
45200300	JOINT OR CRACK FILLING	POUND	2,630	2,630				
60252800	CATCH BASINS TO BE RECONSTRUCTED	EACH	16	16				
60260100	INJETS TO BE ADJUSTED	EAGL	2	2				
60260100	INLETS TO BE ADJUSTED	EACH	2	2				
60300105	FRAMES AND GRATES TO BE ADJUSTED	EACH	28	28				
60622400	CONCRETE MEDIAN, TYPE SM-6.06	SQ FT	1,939	1,939				
			-,	-,				
60622800	CONCRETE MEDIAN, TYPE SM-6.12	SQ FT	706	706				
63301210	REMOVE AND REERECT STEEL PLATE BEAM GUARDRAIL, TYPE A	FOOT	50.0	50.0				
63301990	REMOVE AND REERECT TRAFFIC BARRIER TERMINALS, TYPE 1	EACH	3	3				
66900200	NON-SPECIAL WASTE DISPOSAL	CU YD	265	265				
66000530	COLL DICEOGRAL AMALYCIC	FACIL	10	10				
66900530	SOIL DISPOSAL ANALYSIS	EACH	10	10				
66901001	REGULATED SUBSTANCES PRE-CONSTRUCTION PLAN	L SUM	1	1				
* = SPECIALT	<u></u>	I						

STATE OF ILLINOIS
DEPARTMENT OF TRANSPORTATION

SCALE: NTS

SUMMARY OF QUANTITIES
WILLOW ROAD (LANDWEHR RD TO WAUKEGAN RD)

SCALE STA. TO STA.

03.dgn	
T-500-	
180-SH	
ts\D162	
ans do	
DGN/CAD	
80	
6)/WO 26 62N	
16)\WO	
Item	
B 196	
2 (PTE	
Phase	
Various	
V TOOI	
4094-00	
3/20-	

						STRUCTION C	
PAY ITEM NUMBER	DESIGNATION	UNIT	TOTAL QUANTITY	80% FEDERAL 20% STATE	100% STATE	80% FEDERAL 20% STATE	100% VILLAGE OF GLENVIEW
00001000							SEE!!!!E!
66901003	REGULATED SUBSTANCES FINAL CONSTRUCTION REPORT	L SUM	1	1			
66901006	REGULATED SUBSTANCES MONITORING	CAL DA	6	6			
67100100	MOBILIZATION	L SUM	1	1			
70102622	TRAFFIC CONTROL AND PROTECTION, STANDARD 701502	L SUM	1	1			
70102625	TRAFFIC CONTROL AND PROTECTION, STANDARD 701606	L SUM	1	1			
70102630	TRAFFIC CONTROL AND PROTECTION, STANDARD 701601	L SUM	1	1			
70102632	TRAFFIC CONTROL AND PROTECTION, STANDARD 701602	L SUM	1	1			
70102635	TRAFFIC CONTROL AND PROTECTION, STANDARD 701701	L SUM	1	1			
70102640	TRAFFIC CONTROL AND PROTECTION, STANDARD 701801	L SUM	1	1			
70103 \$ 15	TRAFFIC CONTROL SURVEILLANCE	CAL DA	50	50			
70107025	CHANGEABLE MESSAGE SIGN	CAL DA	56	56			
70300100	SHORT TERM PAVEMENT MARKING	FOOT	2,822	2,822			
70300150	SHORT TERM PAVEMENT MARKING REMOVAL	SQ FT	941	941			
70300211	TEMPORARY PAVEMENT MARKING LETTERS AND SYMBOLS - PAINT	SQ FT	3,108	3,108			
70300221	TEMPORARY PAVEMENT MARKING - LINE 4"- PAINT	FOOT	42,176	42,176			
70300241	TEMPORARY PAVEMENT MARKING - LINE 6"- PAINT	FOOT	7,339	7,339			
70300251	TEMPORARY PAVEMENT MARKING - LINE 8"- PAINT	FOOT	1,102	1,102			
70300261	TEMPORARY PAVEMENT MARKING - LINE 12"- PAINT	FOOT	6,761	6,761			
70300281	TEMPORARY PAVEMENT MARKING - LINE 24"- PAINT	FOOT	1,123	1,123			
70306120	TEMPORARY PAVEMENT MARKING - LINE 4" - TYPE III TAPE	FOOT	2,822	2,822			
72000100	SIGN PANEL - TYPE 1	SQ FT	21	21			
	REMOVE SIGN PANEL ASSEMBLY - TYPE A						

USER NAME = APatterson DESIGNED - MLD REVISED
DRAWN - MLD REVISED
DRAWN - MLD REVISED
DRAWN - MLD REVISED
CHECKED - CHECKED
DATE - 12/08/2022

STATE OF ILLINOIS DEPARTMENT OF TRANSPORTATION

SCALE: NTS

SUMMARY OF QUANTITIES
WILLOW ROAD (LANDWEHR RD TO WAUKEGAN RD)

STA. TO STA.

						CONSTRUCTION CODE				
PAY ITEM NUMBER	DESIGNATION	UNIT	URBAN TOTAL QUANTITY	80% FEDERAL 20% STATE	100% STATE	80% FEDERAL 20% STATE	100% VILLAGE OF GLENVIEW			
72400320	REMOVE SIGN PANEL - TYPE 2	SQ FT	315				315			
72800100	TELESCOPING STEEL SIGN SUPPORT	FOOT	52	52						
78000100	THERMOPLASTIC PAVEMENT MARKING - LETTERS AND SYMBOLS	SQ FT	2,417	2,417						
78000200	THERMOPI ASTIC PAVEMENT MARKING - LINE 4"	FOOT	35,786	35,786						
78000400	THERMOPLASTIC PAVEMENT MARKING - LINE 6"	FOOT	5,043	5,043						
78000500	THERMOPLASTIC PAVEMENT MARKING - LINE 8"	FOOT	1,003	1,003						
78000600	THERMOPLASTIC PAVEMENT MARKING - LINE 12"	FOOT	5,768	5,768						
78000650	THERMOPLASTIC PAVEMENT MARKING - LINE 24"	FOOT	863	863						
78003137	PREFORMED PLASTIC PAVEMENT MARKING, TYPE B - LINE 7"	FOOT	1,256	1,256						
78009000	MODIFIED URETHANE PAVEMENT MARKING - LETTERS AND SYMEOLS	SQ FT	692	692						
78009004	MODIFIED URETHANE PAVEMENT MARKING - LINE 4"	FOOT	5,135	5,135						
78009006	MODIFIED URETHANE PAVEMENT MARKING - LINE 6"	FOOT	2,297	2,297						
78009008	MODIFIED URETHANE PAVEMENT MARKING - LINE 8"	FOOT	99	99						
78009012	MODIFIED URETHANE PAVEMENT MARKING - LINE 12"	FOOT	994	994						
78009024	MODIFIED URETHANE PAVEMENT MARKING - LINE 24"	FOOT	260	260						
78011040	GROOVING FOR RECESSED PAVEMENT MARKING 8"	FOOT	1,256	1,256						
78100100	RAISED REFLECTIVE PAVEMENT MARKER	EACH	1,180	1,180						
78300200	RAISED REFLECTIVE PAVEMENT MARKER REMOVAL	EACH	1.180	1,180						
78300202	PAVEMENT MARKING REMOVAL - WATER BLASTING	SQ FT	5,549	5,549						
81028200	UNDERGROUND CONDUIT, GALVANIZED STEEL, 2" DIA.	FOOT	286			286				
85000200	MAINTENANCE OF EXISTING TRAFFIC SIGNAL INSTALLATION	EACH	7			7				
85100100	PAINT EXISTING TRAFFIC SIGNAL EQUIPMENT	EACH	5				5			
85100500	PAINT NEW TRAFFIC SIGNAL POST	EACH	5				5			

STATE OF ILLINOIS DEPARTMENT OF TRANSPORTATION

SUMMARY OF QUANTITIES
WILLOW ROAD (LANDWEHR RD TO WAUKEGAN RD)

					CON	STRUCTION C	ODE
			URBAN	000)5	00	21
PAY ITEM NUMBER	DESIGNATION	UNIT	TOTAL QUANTITY	80% FEDERAL 20% STATE	100% STATE	80% FEDERAL 20% STATE	100% VILLAGE OF GLENVIEW
87301215	ELECTRIC CABLE IN CONDUIT, SIGNAL NO. 14 2C	FOOT	5,797			5,797	
87301225	ELECTRIC CABLE IN CONDUIT, SIGNAL NO. 14 3C	FOOT	1,843			1,843	
87301900	ELECTRIC CABLE IN CONDUIT, EQUIPMENT GROUNDING CONDUCTOR, NO. 6 1C	FOOT	150			150	
87900200	DRILL FXISTING HANDHOLF	EACH	15			15	
88102717	PEDESTRIAN SIGNAL HEAD, LED, 1-FACE, BRACKET MOUNTED WITH COUNTDOWN TIMER	EACH	14			14	
88600100	DETECTOR LOOP, TYPE I	FOOT	4,622			4,622	
89500200	RELOCATE EXISTING PEDESTRIAN SIGNAL HEAD	EACH	3			3	
89502200	MODIFY EXISTING CONTROLLER	EACH	4			4	
89502350	REMOVE AND REINSTALL ELECTRIC CABLE FROM CONDUIT	FOOT	153			153	
89502375	REMOVE EXISTING TRAFFIC SIGNAL EQUIPMENT	EACH	7			7	
89502376	REBUILD EXISTING HANDHOLE	EACH	4			4	
X0320050	CONSTRUCTION LAYOUT (SPECIAL)	L SUM	1			1	
X0327698	LED INTERNALLY ILLUMINATED STREET NAME SIGN	EACH	18				18
X1400367	PEDESTRIAN SIGNAL POST, 10 FT.	EACH	15			15	
X1400424	ELECTRIC CABLE IN CONDUIT, STREET NAME SIGN, NO. 14 3C, TYPE SOOW	FOOT	3,600				3,600
X1400450	REBUILD EXISTING HEAVY-DUTY HANDHOLE	EACH	3			3	
X4400501	COMBINATION CURB AND GUTTER REMOVAL AND REPLACEMENT LESS THAN OR EQUAL TO 10 FEET	FOOT	4,435	4,435			
X4400503	COMBINATION CURB AND GUTTER REMOVAL AND REPLACEMENT GREATER THAN 10 FEET	FOOT	3.602	3,602			
X5537800	STORM SEWERS TO BE CLEANED 12"	FOOT	600		600		
X6030310	FRAMES AND LIDS TO BE ADJUSTED (SPECIAL)	EACH	27	27			
X6700407	ENGINEER'S FIELD OFFICE, TYPE A (D1)	CAL MO	12	12			
X8760200	ACCESSIBLE PEDESTRIAN SIGNALS	EACH	54			54	
X8780012	CONCRETE FOUNDATION, TYPE A 12-INCH DIAMETER	FOOT	60			60	

STATE OF ILLINOIS DEPARTMENT OF TRANSPORTATION

SUMMARY OF QUANTITIES
WILLOW ROAD (LANDWEHR RD TO WAUKEGAN RD)

						STRUCTION C	
			URBAN	000	05	00	100%
PAY ITEM NUMBER		UNIT	TOTAL QUANTITY	80% FEDERAL 20% STATE	100% STATE	80% FEDERAL 20% STATE	VILLAGE OF GLENVIEW
Z0018100	DRAINAGE STRUCTURE ADJUSTMENT (SPECIAL)	EACH	14	14			
Z0018500	DRAINAGE STRUCTURES TO BE CLEANED	EACH	60		60		
Z0030850	TEMPORARY INFORMATION SIGNING	SQ FT	121	121			
Z0033044	RE-OPTIMIZE TRAFFIC SIGNAL SYSTEM LEVEL 1	EACH	4			4	1
Z0048665	RAILROAD PROTECTIVE LIABILITY INSURANCE	L SUM	1	1			
Z0076600	TRAINEES	HOURS	500	500			
	TRAINEES - TRAINING PROGRAM GRADUATE	HOURS	500	500			
1	•						
,							

USER NAME = APatterson

USER NAME = APatterson

INFRASTRUCTURE

ENGINEERING | INCORPORATED

1 South Wacker | Sulve 2550 | Chicago, IL 68606

P 112.43.5580 | F 112.43.5584 | Iww.infautoriur-eng.com

DESIGNED MLD

MLD

12/08/2022

ACL

DRAWN

CHECKED -

DATE

REVISED


REVISED

REVISED

STATE OF ILLINOIS
DEPARTMENT OF TRANSPORTATION

SUMMARY OF QUANTITIES WILLOW ROAD (LANDWEHR RD TO WAUKEGAN RD) SCALE: NTS STA.

SECTION 2021-048-RS

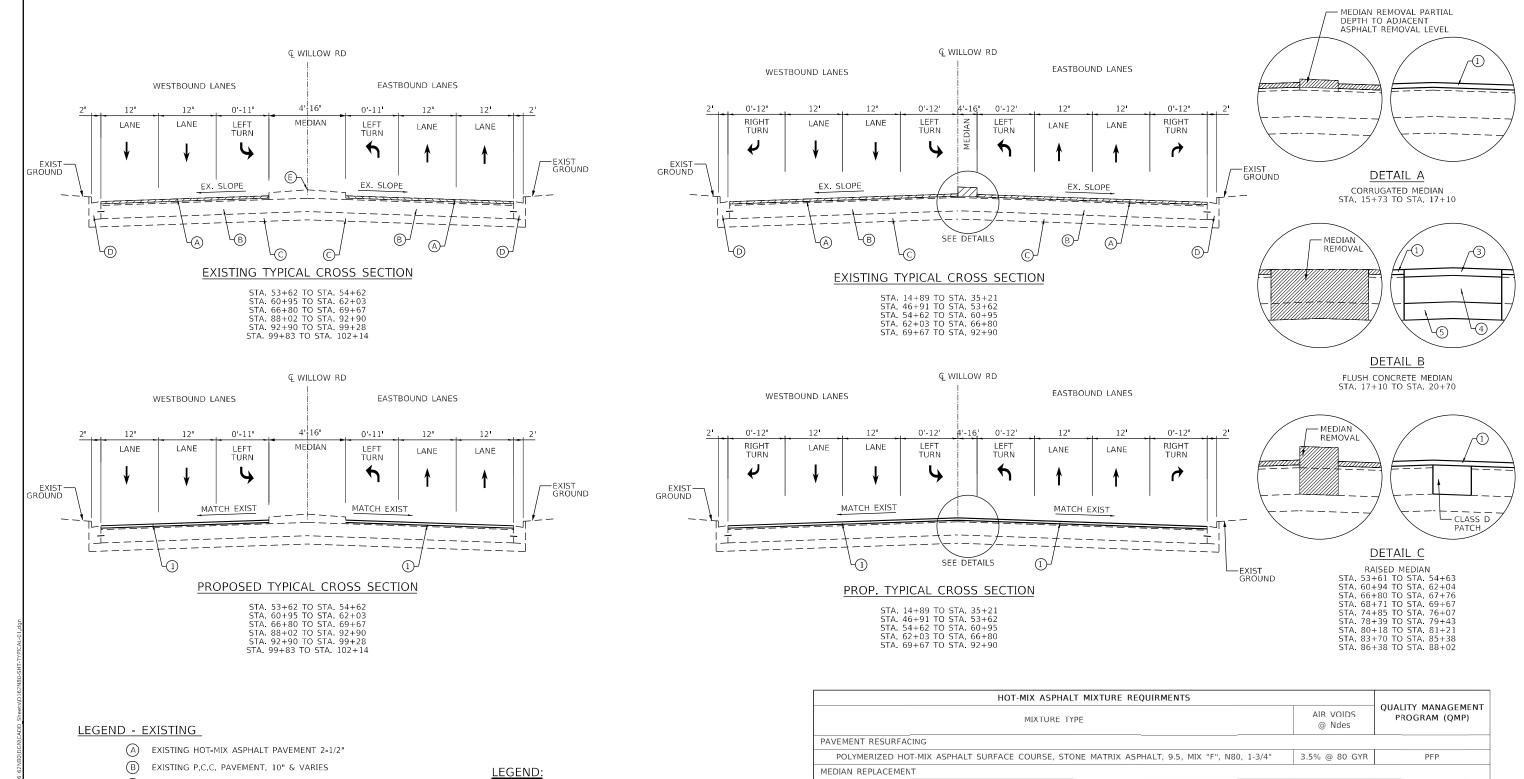

- C) EXISTING SUB-BASE GRANULAR MATERIAL, 4" & VARIES
- D EXISING COMBINATION CONCRETE CURB AND GUTTER, TYPE B-6.24
- (E) EXISTING CONCRETE MEDIAN

<u>LEGEND - PROPOSED</u>

- 1 POLYMERIZED HOT-MIX ASPHALT SURFACE COURSE, STONE MATRIX ASPHALT, 9.5, MIX "F", N80, 1-3/4"
- (2) CLASS B PATCHES (LOCATIONS DETERMINED BY THE ENGINEER)
- POLY HOT-MIX ASPHALT SURFACE COURSE, STONE MATRIX ASPHALT, 9.5, MIX "F", N80, 2 1/2"
- (4) PORTLAND CEMENT CONCRETE BASE COURSE 10"
- 5 AGGREGATE SUBBRADE IMROVEMENT 12"



1 3/4" HMA SURFACE REMOVAL

NOTES:


- 1. THE LONGITUDINAL JOINT SEALANT SHALL BE PLACED OVER THE MILLED SURFACE.
- 2. THE CONTRACTOR SHALL PATCH FIRST THEN MILL.


HOT-MIX ASPHALT MIXTURE REQUIRMENTS	QUALITY MANAGEMENT PROGRAM (QMP)	
MIXTURE TYPE AIR VOIDS @ Ndes		
PAVEMENT RESURFACING		
POLYMERIZED HOT-MIX ASPHALT SURFACE COURSE, STONE MATRIX ASPHALT, 9.5, MIX "F", N80, 1-3/4"	3.5% @ 80 GYR	PFP
MEDIAN REPLACEMENT	·	
POLYMERIZED HOT-MIX ASPHALT SURFACE COURSE, STONE MATRIX ASPHALT, 9.5, MIX "F", N80, 2-1/2"	3.5% @ 80 GYR	PFP
DRIVEWAYS		
HOT-MIX ASPHALT SURFACE COURSE, IL-9.5, MIX "D", N50, 2"	4% @ 50 GYR	QC/QA
HOT-MIX ASPHALT BINDER COURSE, IL-19.0, N50, 6"	4% @ 50 GYR	QC/QA
PATCHING		<u> </u>
CLASS D PATCHES (HMA BINDER IL-19 mm)	4.0% @ 70 GYR	QC/QA
HMA REPLACEMENT OVER PATCHES (HMA BINDER IL-19)	4.0% @ 70 GYR	QC/QA
QMP DESIGNATION: QUALITY CONTROL / QUALITY ASSURANCE (QC/QA): QUALITY CONTROL FOR PERFORMANC	E (QCP): PAY FOR PE	RFORMANCE (PFP)


MIXTURE REQUIREMENT NOTES:


- 1. THE UNIT WEIGHT USED TO CALCULATE ALL HMA SURFACE MIXTURE QUANTITIES IS 112 LBS/SQ YD/IN.
- 2. THE "AC TYPE" FOR POLYMERIZED HMA MIXES SHALL BE "SBS/SBR PG 76 -22" AND FOR NON-POLYMERIZED HMA THE "AC TYPE" SHALL BE "PG 64 -22" UNLESS MODIFIED BY RECLAIMED MATERIALS SPECIFICATIONS.


STATE OF ILLINOIS
DEPARTMENT OF TRANSPORTATION

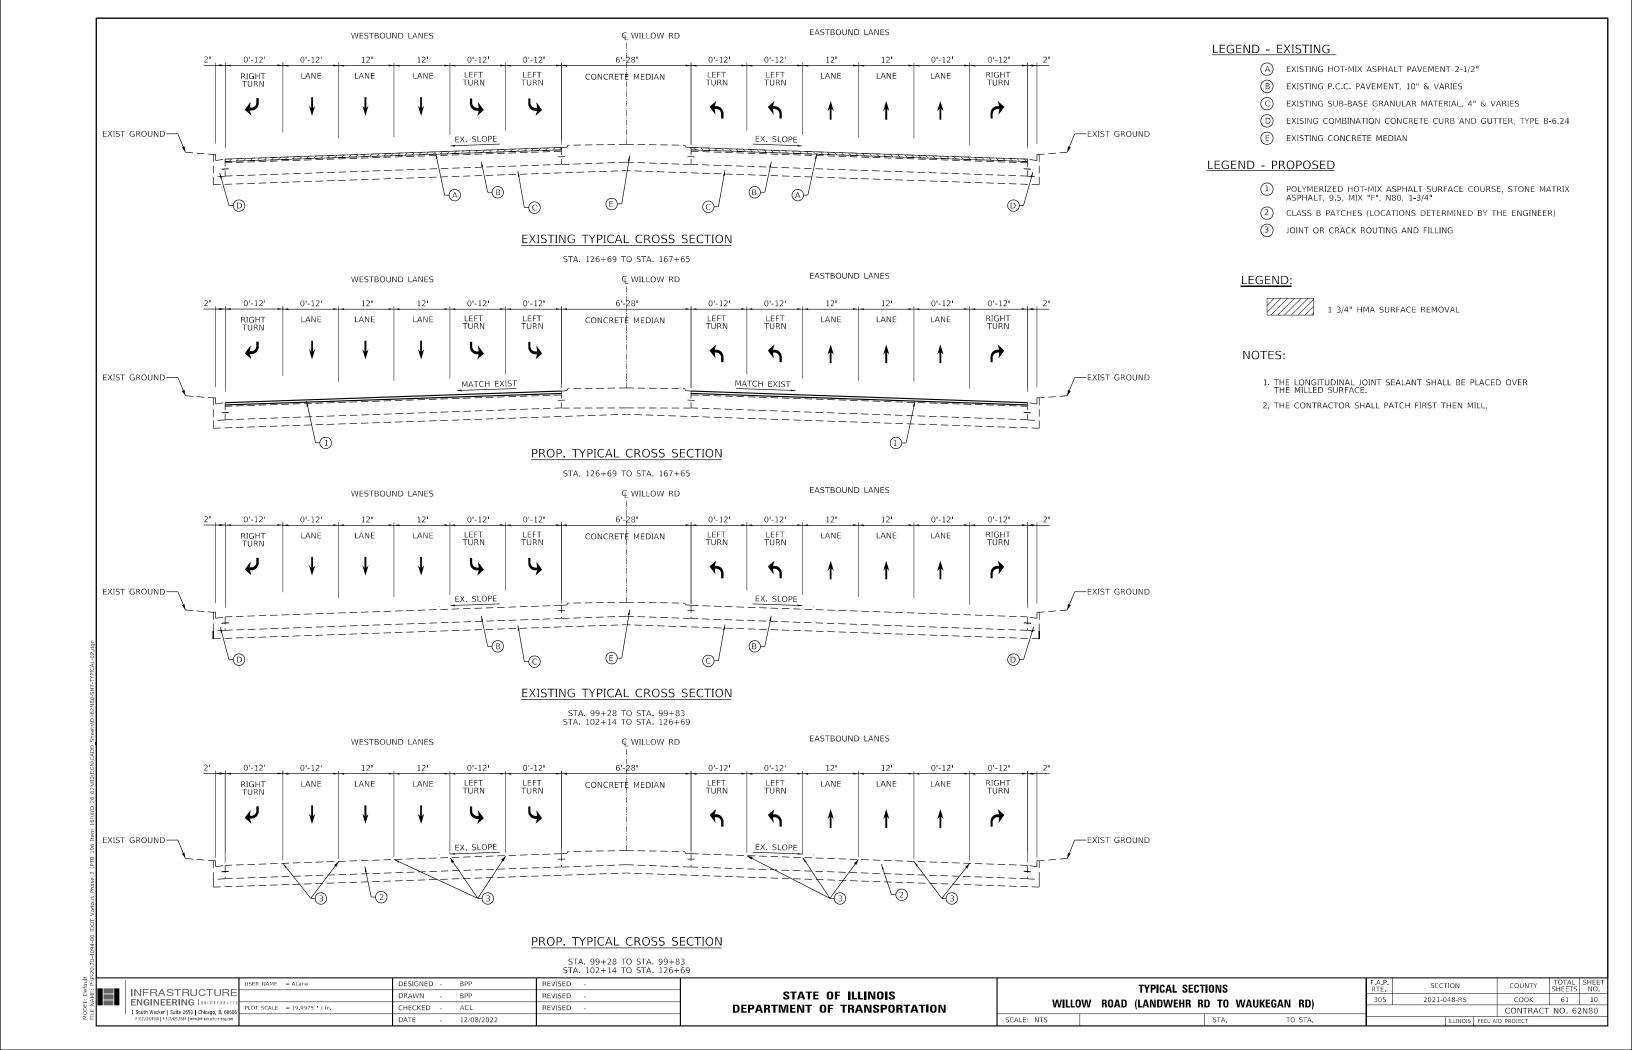


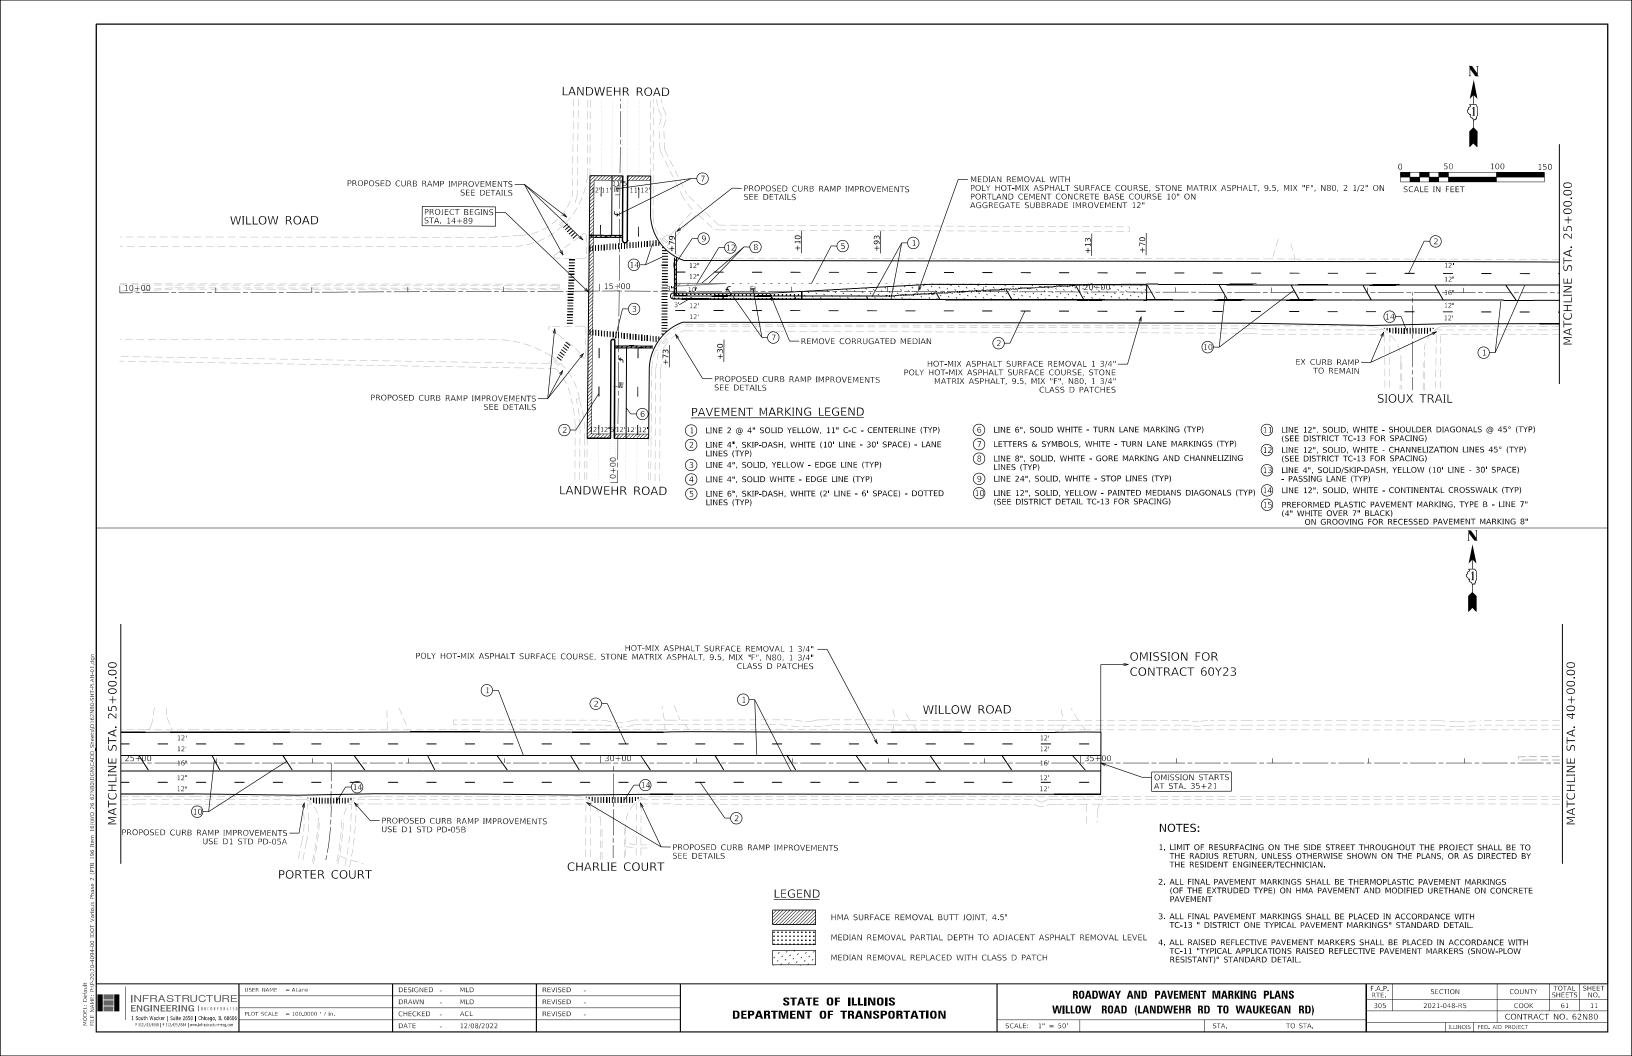


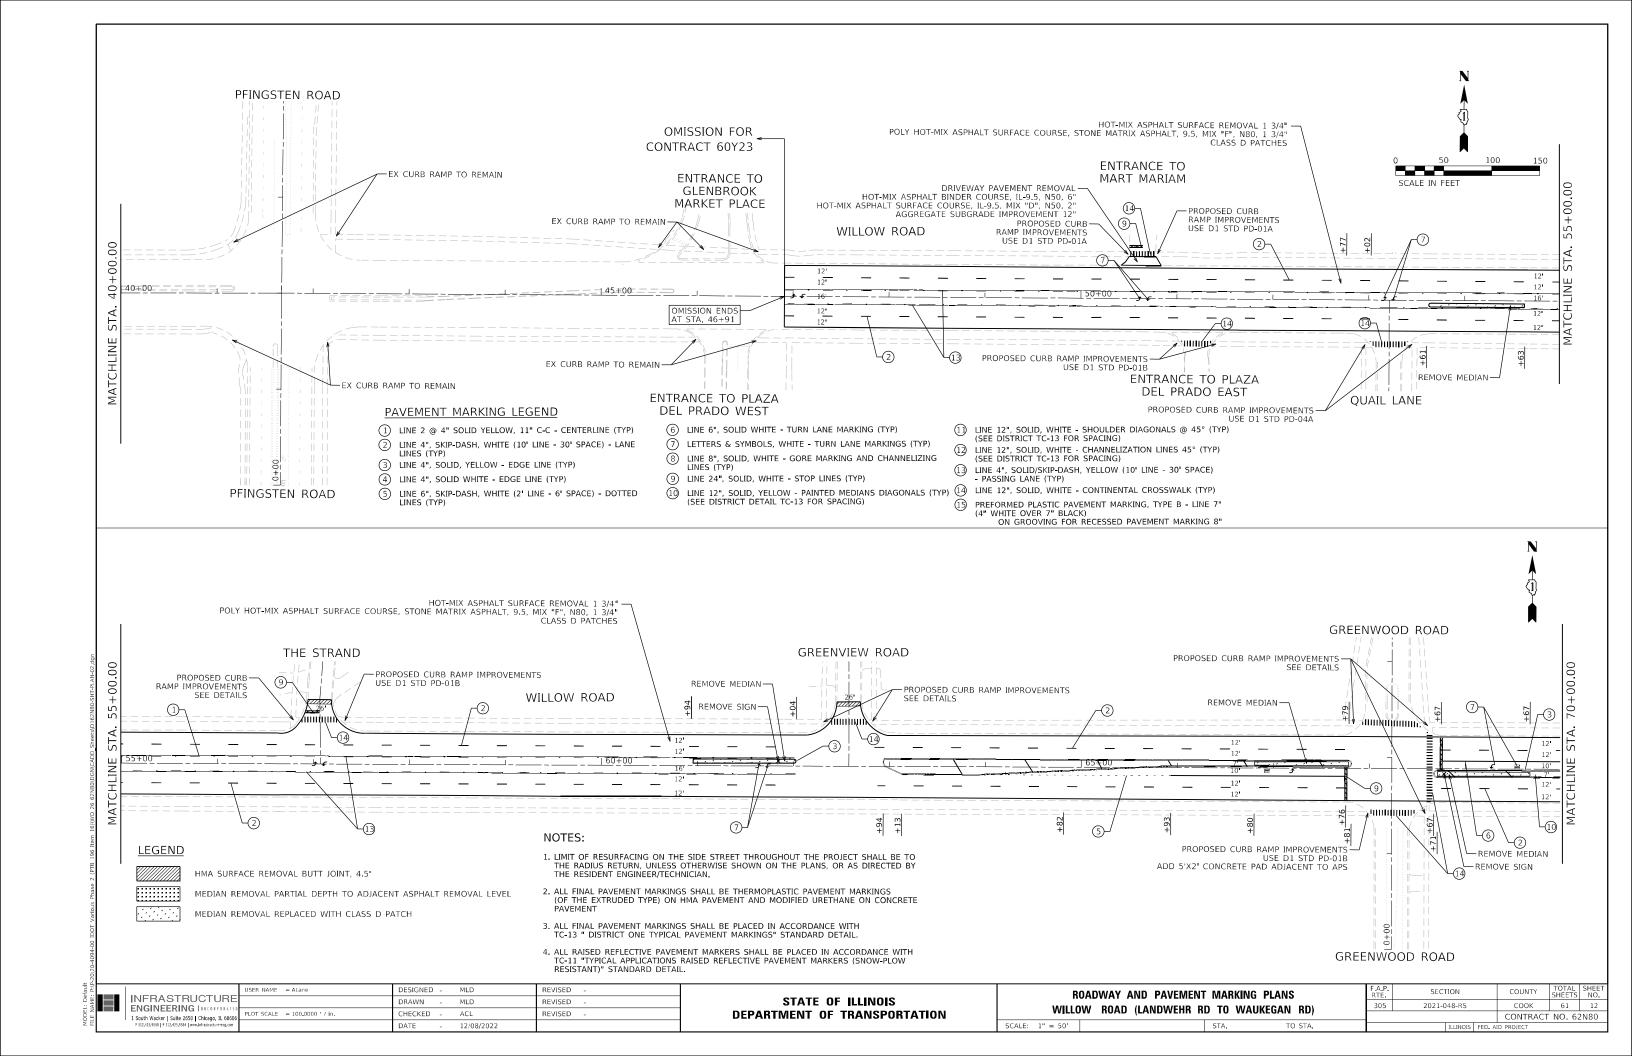

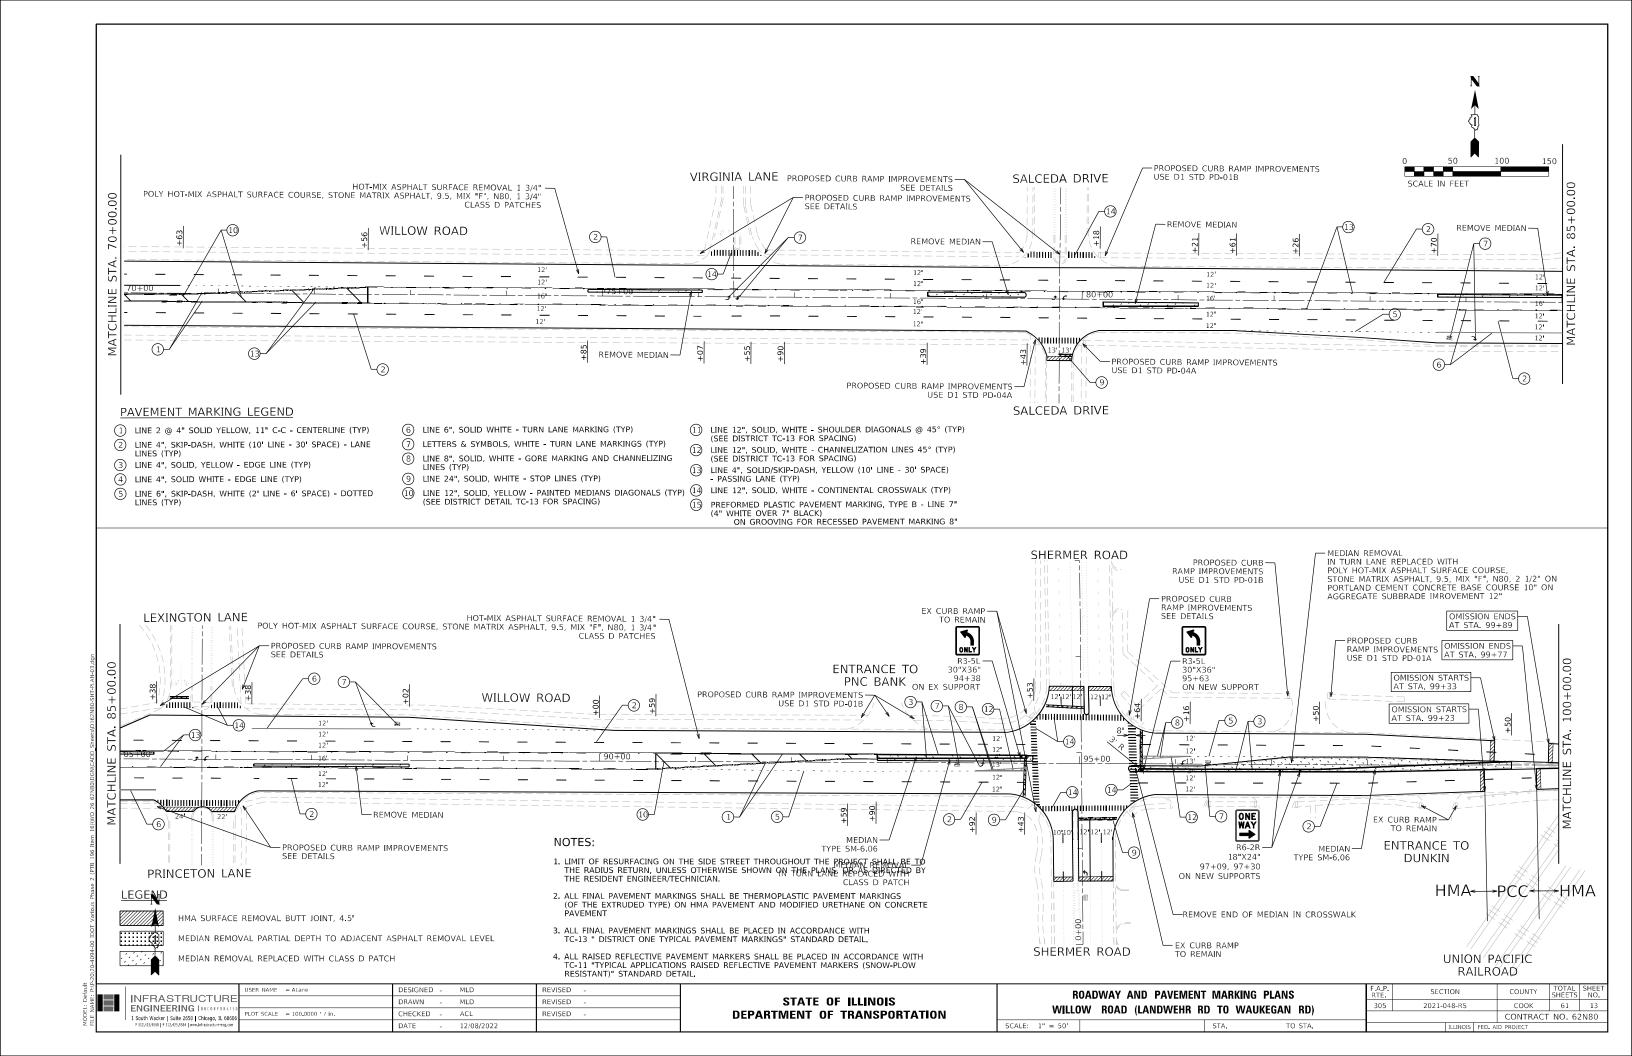

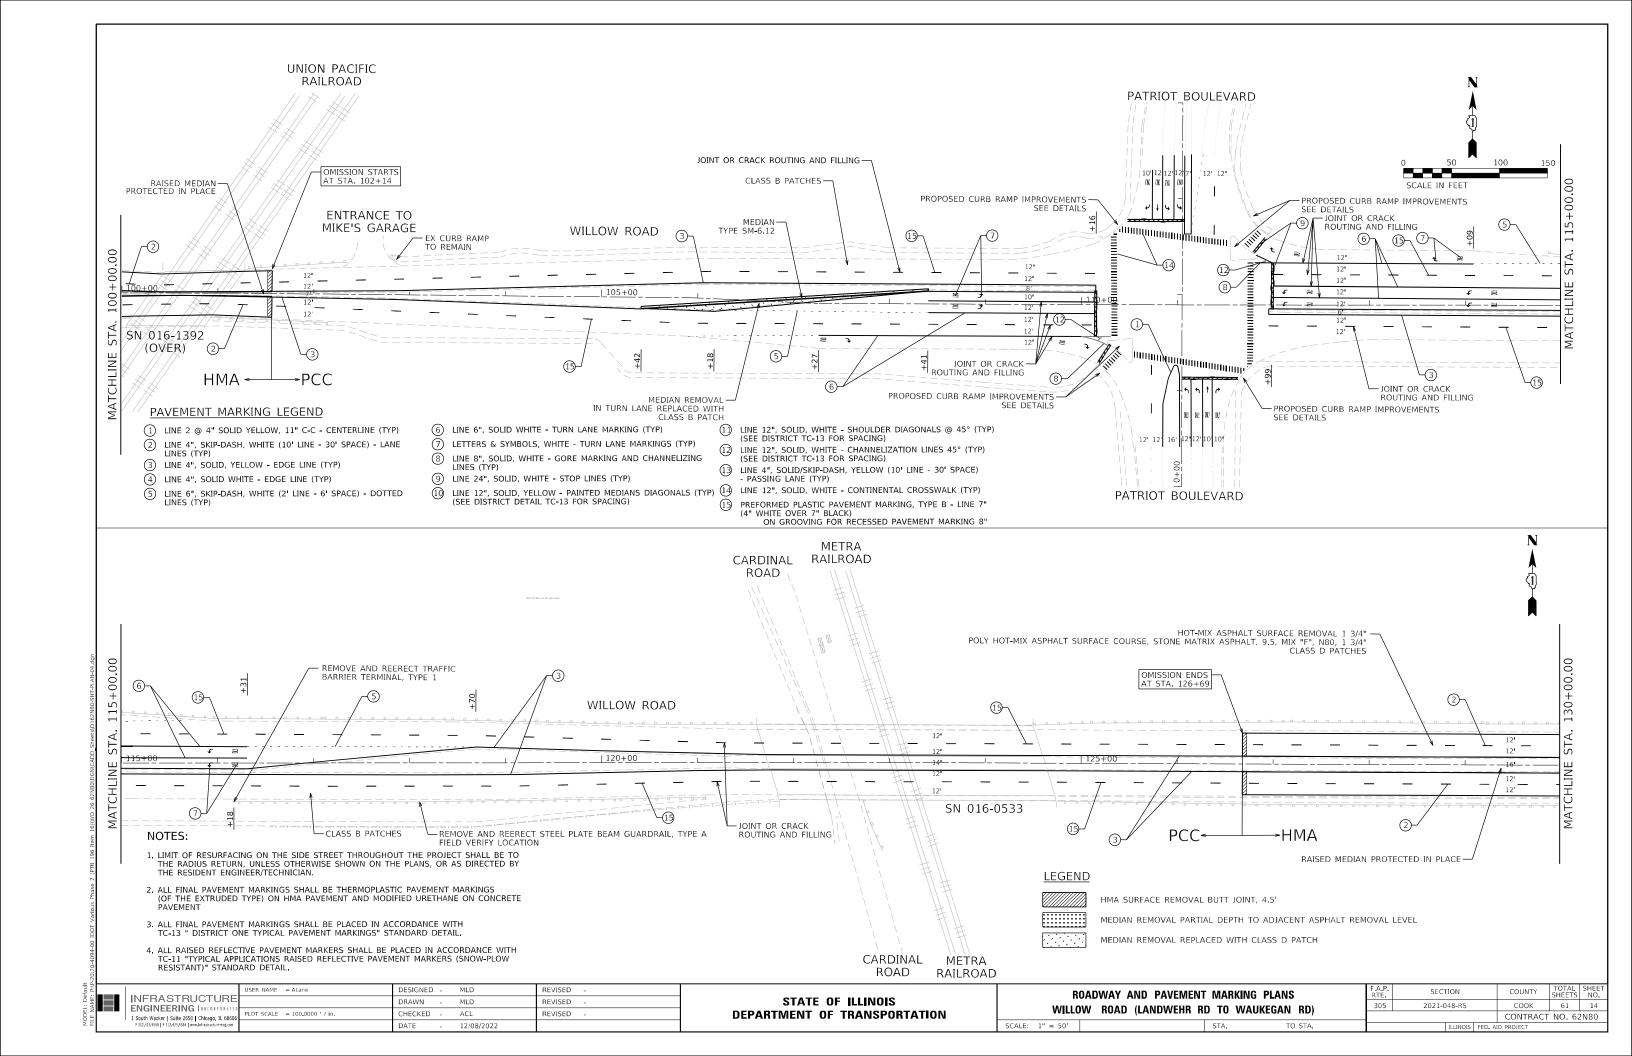

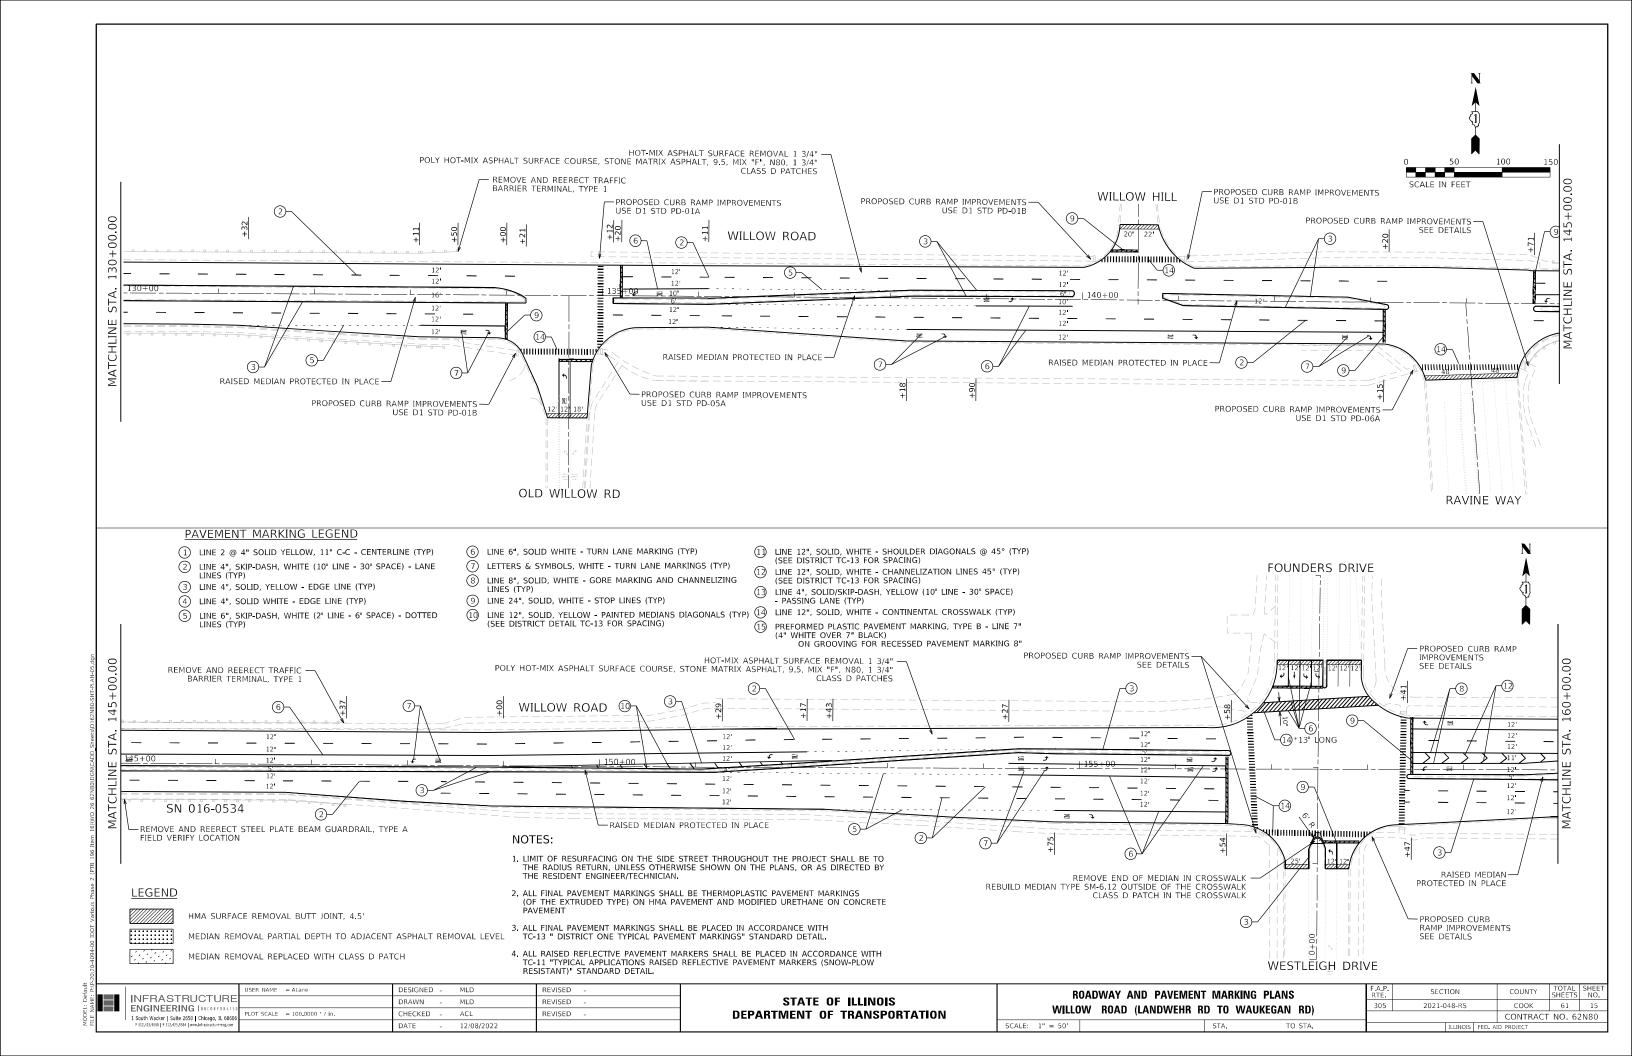

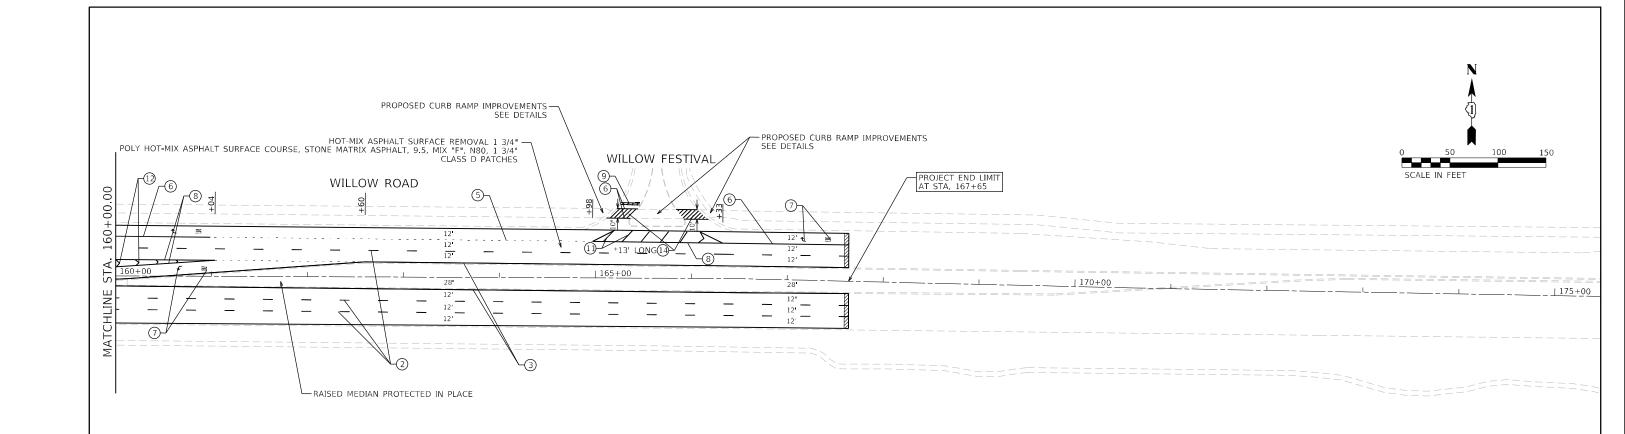

LEGEND

HMA SURFACE REMOVAL BUTT JOINT, 4.5'

MEDIAN REMOVAL PARTIAL DEPTH TO ADJACENT ASPHALT REMOVAL LEVEL

MEDIAN REMOVAL REPLACED WITH CLASS D PATCH

- 1. LIMIT OF RESURFACING ON THE SIDE STREET THROUGHOUT THE PROJECT SHALL BE TO THE RADIUS RETURN, UNLESS OTHERWISE SHOWN ON THE PLANS, OR AS DIRECTED BY THE RESIDENT ENGINEER/TECHNICIAN.
- 2. ALL FINAL PAVEMENT MARKINGS SHALL BE THERMOPLASTIC PAVEMENT MARKINGS (OF THE EXTRUDED TYPE) ON HMA PAVEMENT AND MODIFIED URETHANE ON CONCRETE PAVEMENT
- 3. ALL FINAL PAVEMENT MARKINGS SHALL BE PLACED IN ACCORDANCE WITH TC-13 " DISTRICT ONE TYPICAL PAVEMENT MARKINGS" STANDARD DETAIL.
- 4. ALL RAISED REFLECTIVE PAVEMENT MARKERS SHALL BE PLACED IN ACCORDANCE WITH TC-11 "TYPICAL APPLICATIONS RAISED REFLECTIVE PAVEMENT MARKERS (SNOW-PLOW RESISTANT)" STANDARD DETAIL,

PAVEMENT MARKING LEGEND

- 1) LINE 2 @ 4" SOLID YELLOW, 11" C-C CENTERLINE (TYP)
- LINE 4", SKIP-DASH, WHITE (10' LINE 30' SPACE) LANE LINES (TYP)
- (3) LINE 4", SOLID, YELLOW EDGE LINE (TYP)
- (4) LINE 4", SOLID WHITE EDGE LINE (TYP)
- 5 LINE 6", SKIP-DASH, WHITE (2' LINE 6' SPACE) DOTTED LINES (TYP)
- 6 LINE 6", SOLID WHITE TURN LANE MARKING (TYP)
- 7 LETTERS & SYMBOLS, WHITE TURN LANE MARKINGS (TYP)
- 8 LINE 8", SOLID, WHITE GORE MARKING AND CHANNELIZING
- (9) LINE 24", SOLID, WHITE STOP LINES (TYP)
- LINE 12", SOLID, YELLOW PAINTED MEDIANS DIAGONALS (TYP) (15)

 LINE 12", SOLID, WHITE CONTINENTAL CROSSWALK (TYP)

 (SEE DISTRICT DETAIL TC-13 FOR SPACING)

 (15)

 PREFORMED PLASTIC PAVEMENT MARKING TYPE B LINE 7
- ① LINE 12", SOLID, WHITE SHOULDER DIAGONALS @ 45° (TYP) (SEE DISTRICT TC-13 FOR SPACING)
- (1) LINE 12", SOLID, WHITE CHANNELIZATION LINES 45° (TYP) (SEE DISTRICT TC-13 FOR SPACING)
- (13) LINE 4", SOLID/SKIP-DASH, YELLOW (10' LINE 30' SPACE) PASSING LANE (TYP)


 - PREFORMED PLASTIC PAVEMENT MARKING, TYPE B LINE 7" (4" WHITE OVER 7" BLACK)
 ON GROOVING FOR RECESSED PAVEMENT MARKING 8"


. 1		USER NAME = ALane	DESIGNED	-	MLD	REVISED -
	INFRASTRUCTURE ENGINEERING INCORPORATED		DRAWN	-	MLD	REVISED -
	1 South Wacker Suite 2650 Chicago, IL 60606		CHECKED	-	ACL	REVISED -
	P 312.425.9560 F 312.425.9564 www.infrastructure-eng.com		DATE	-	12/08/2022	


STATE OF ILLINOIS **DEPARTMENT OF TRANSPORTATION**


ROADWAY AND PAVEMENT MARKING PLANS WILLOW ROAD (LANDWEHR RD TO WAUKEGAN RD)


SECTION 2021-048-RS COOK 61 16 CONTRACT NO. 62N80

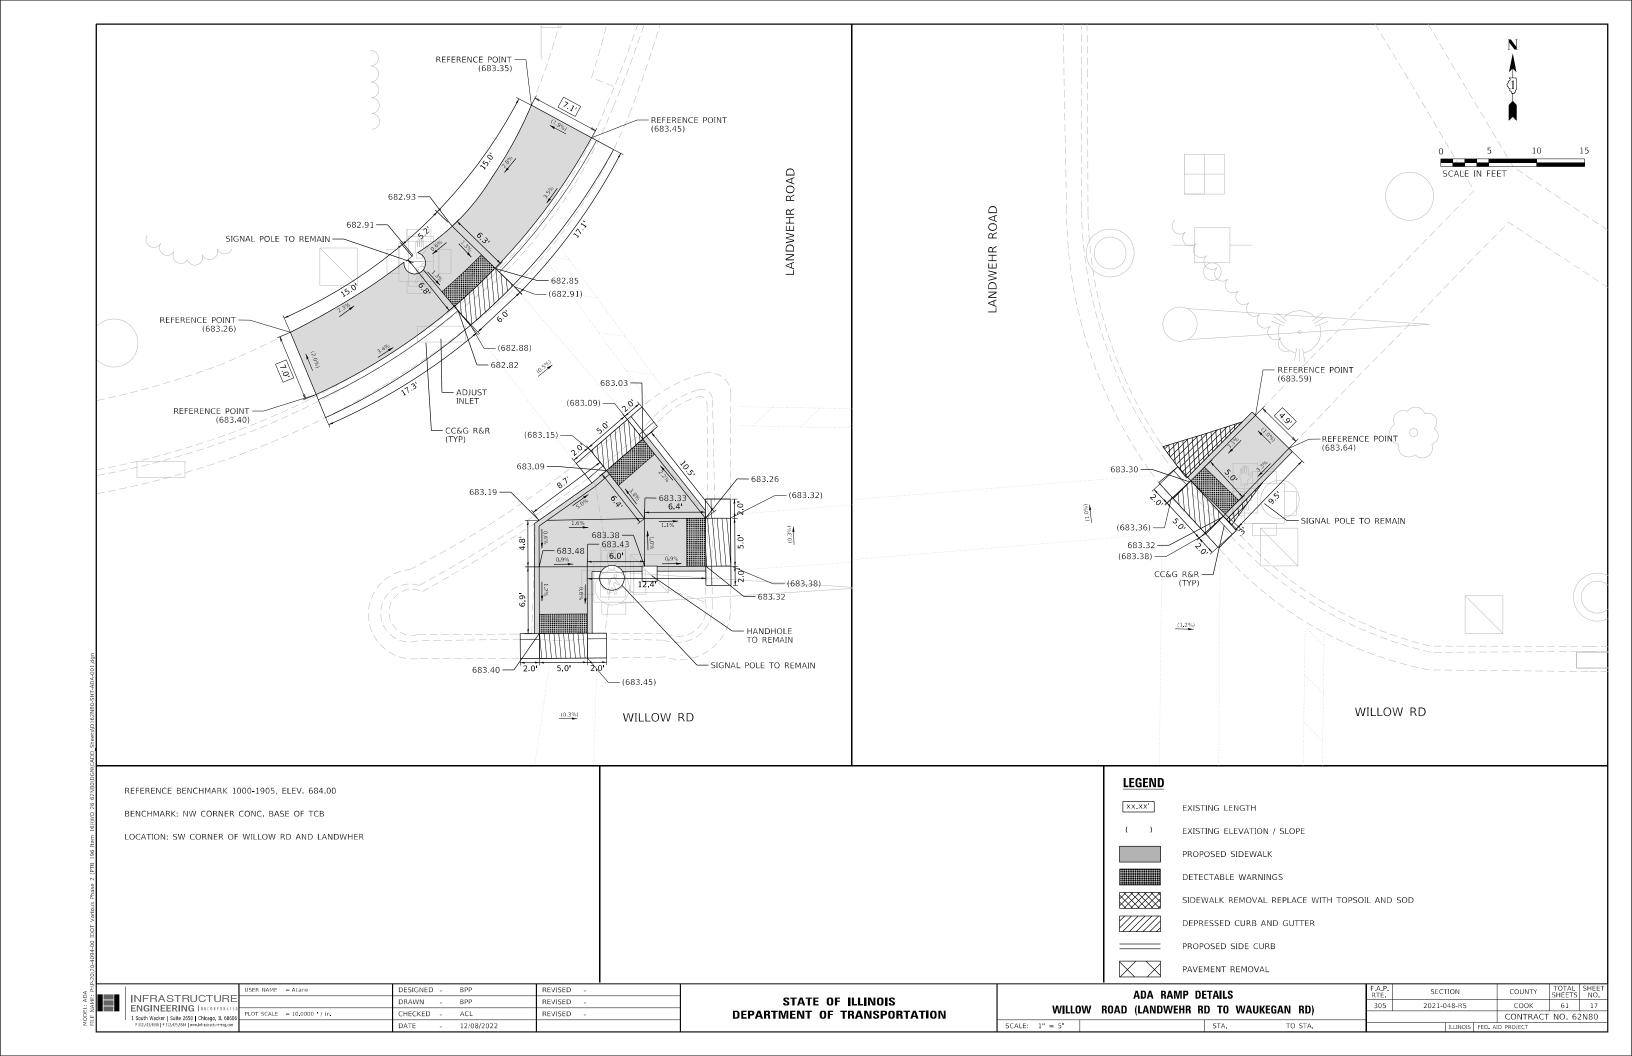


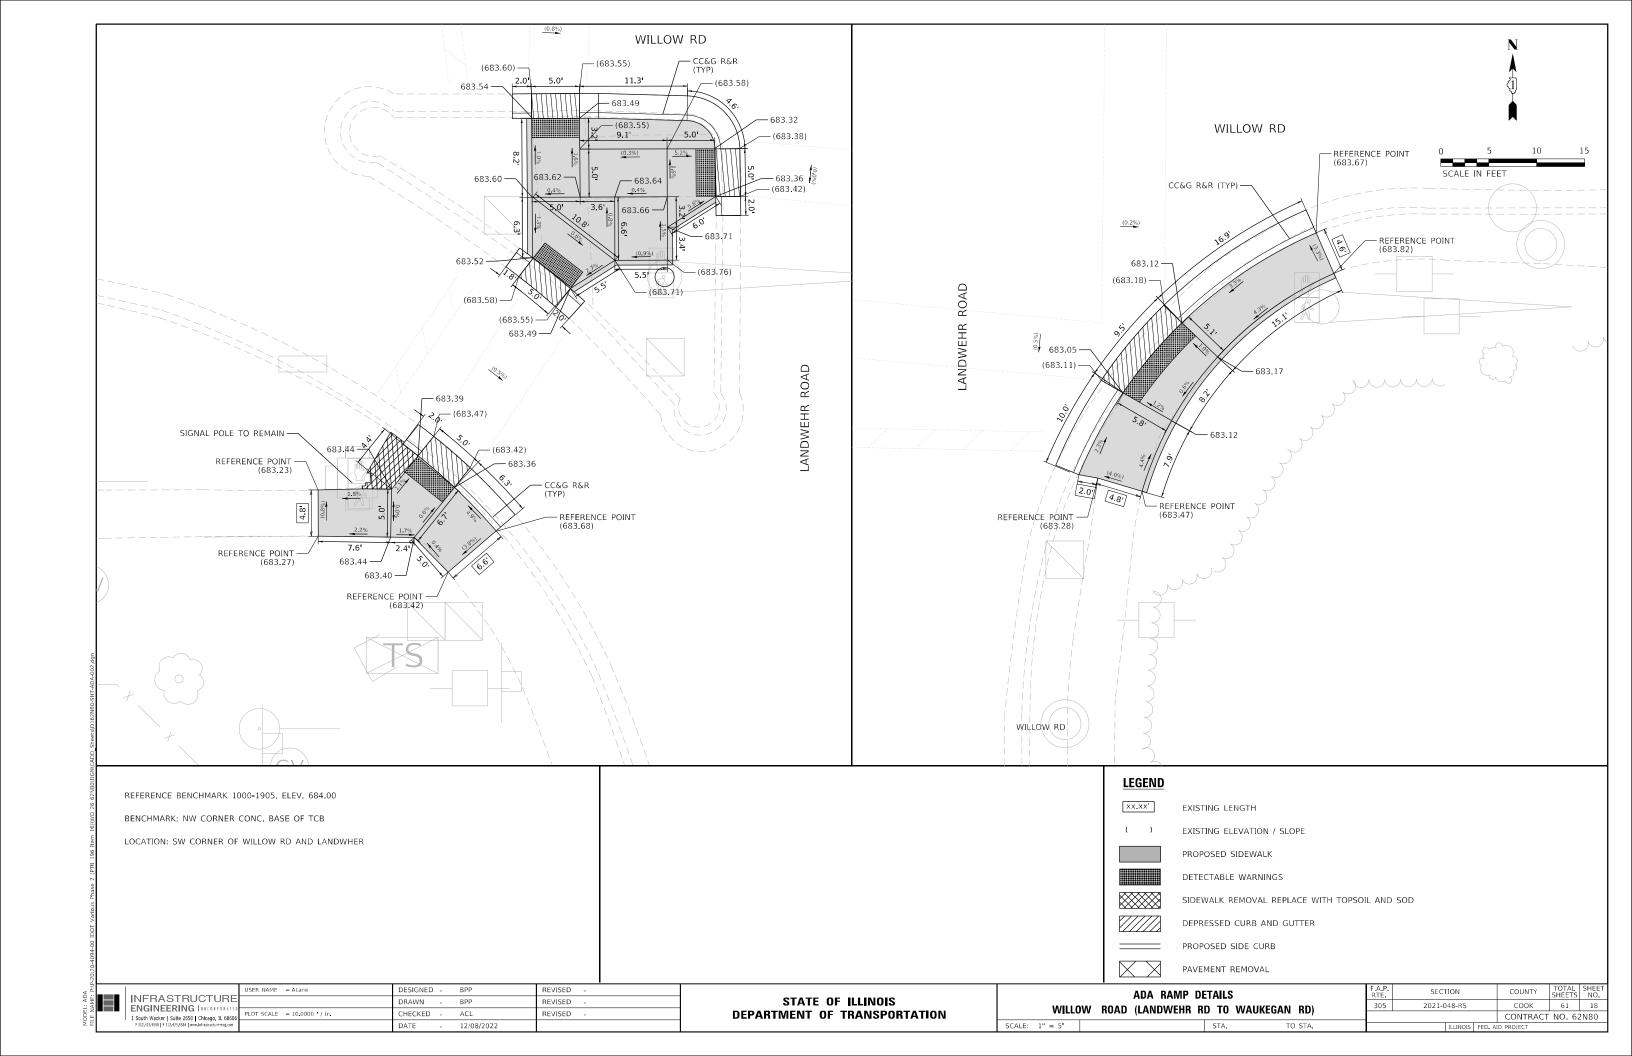


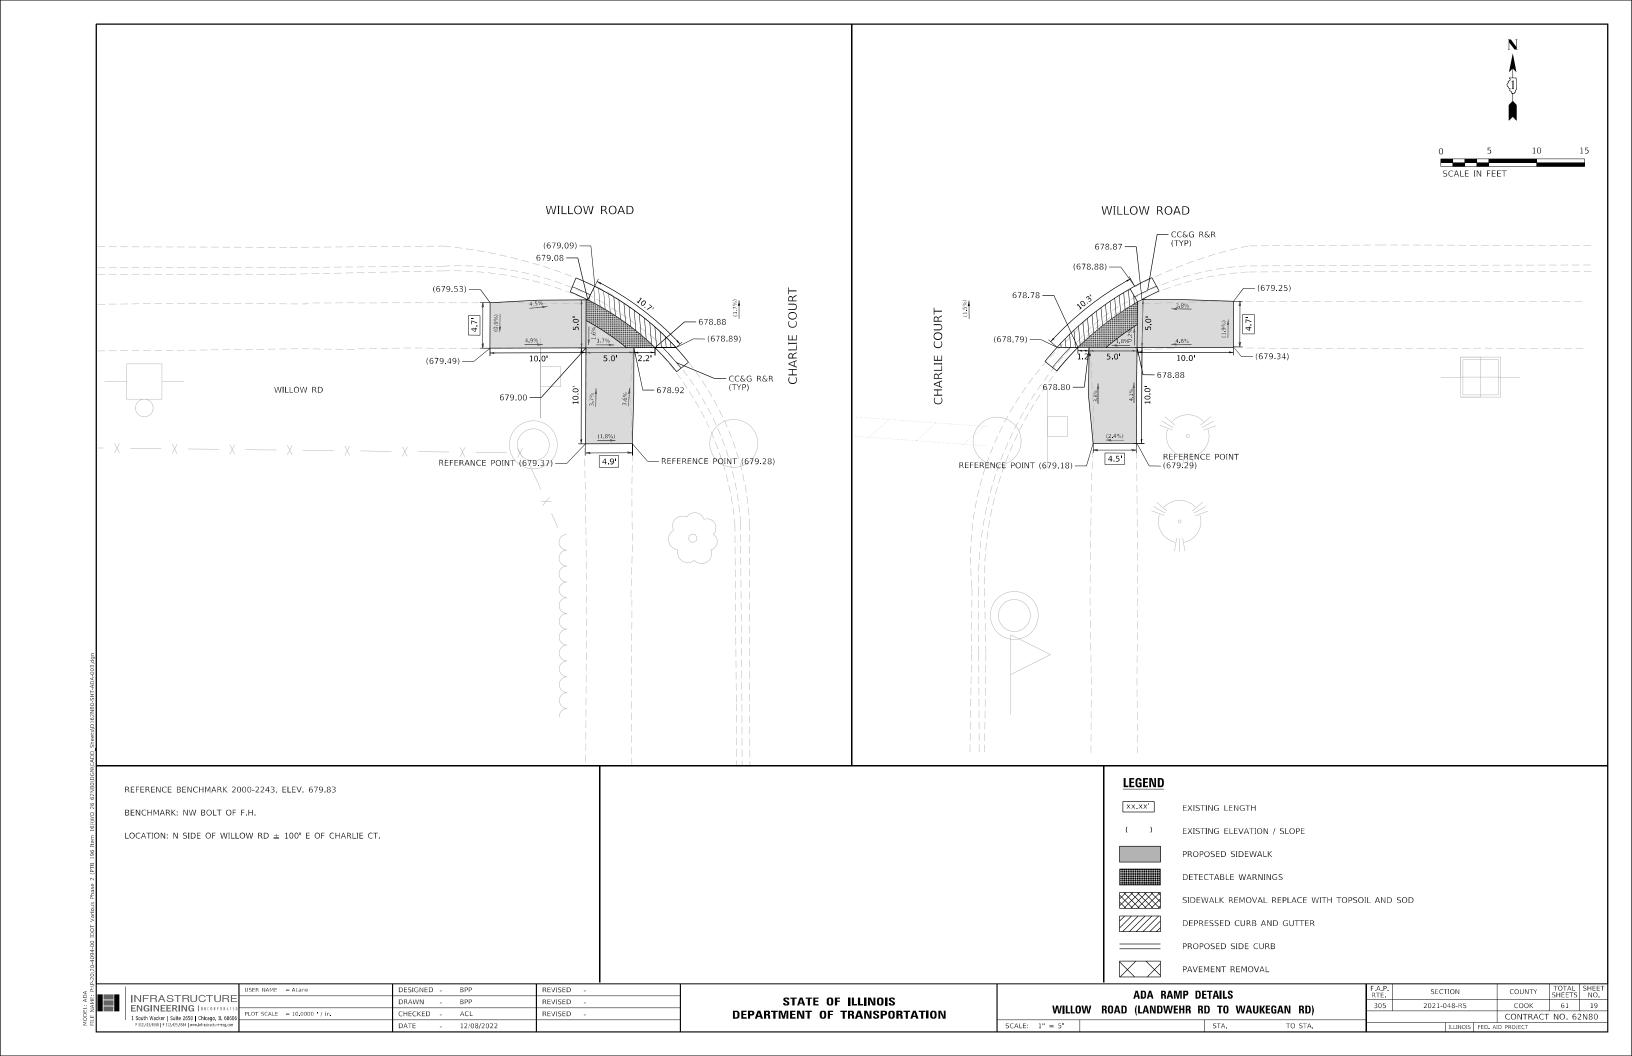


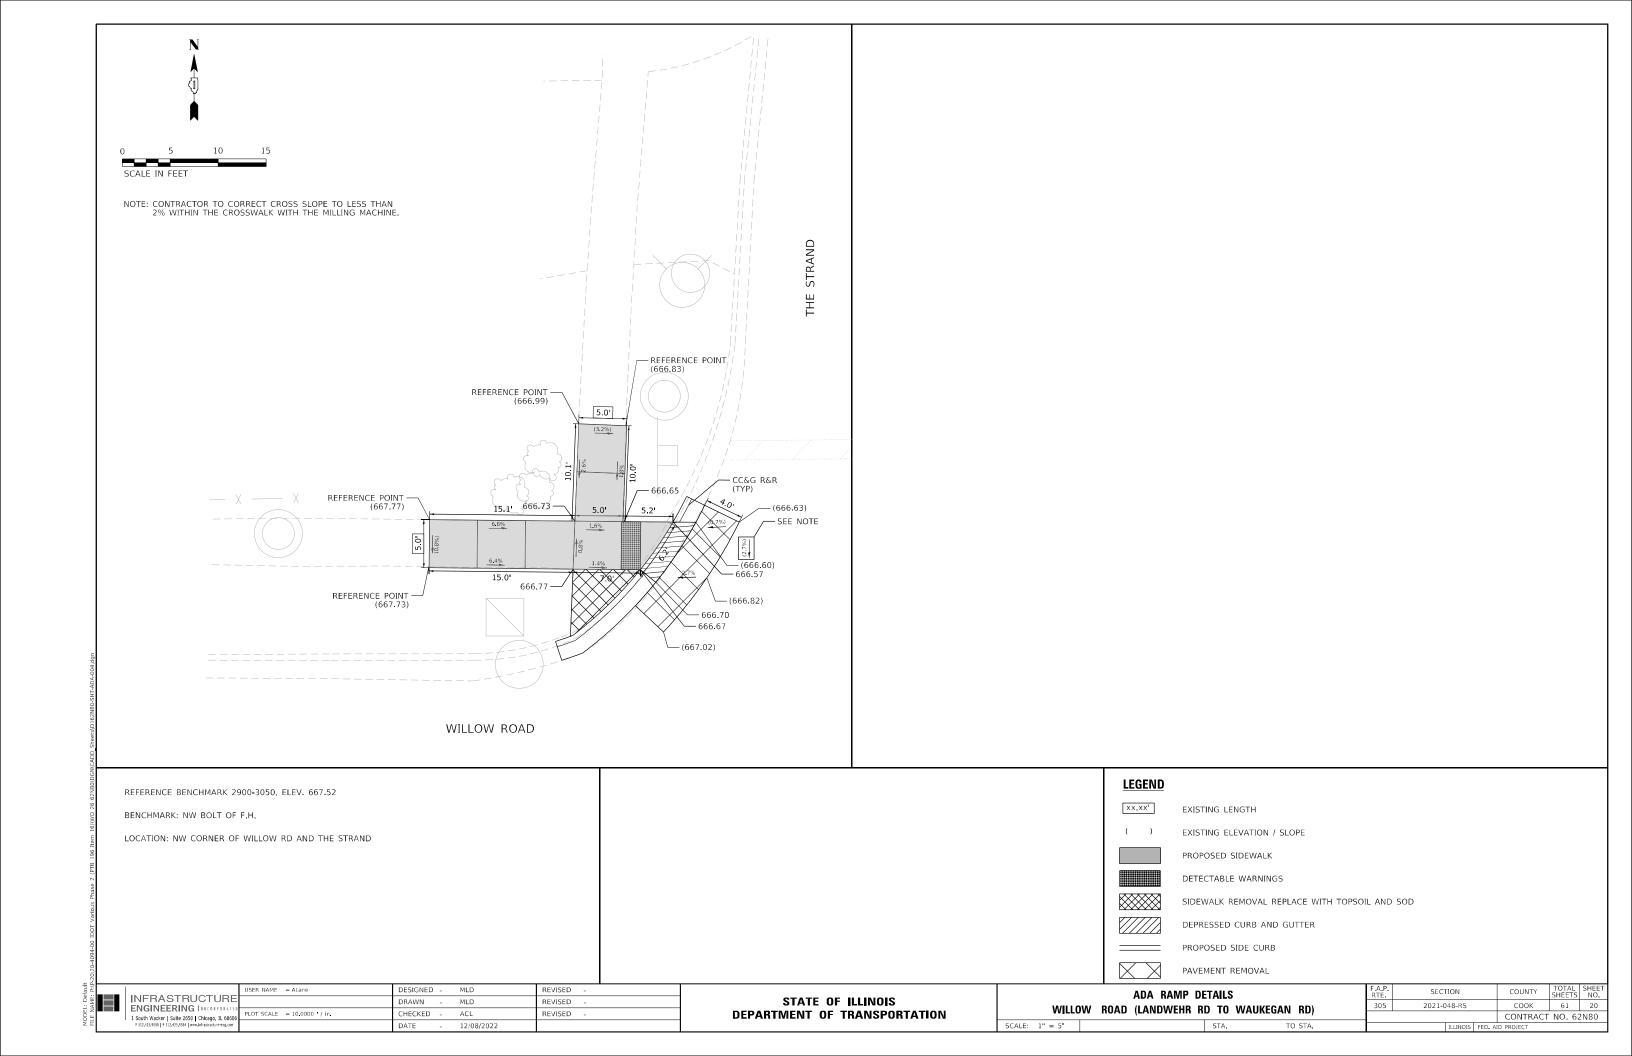


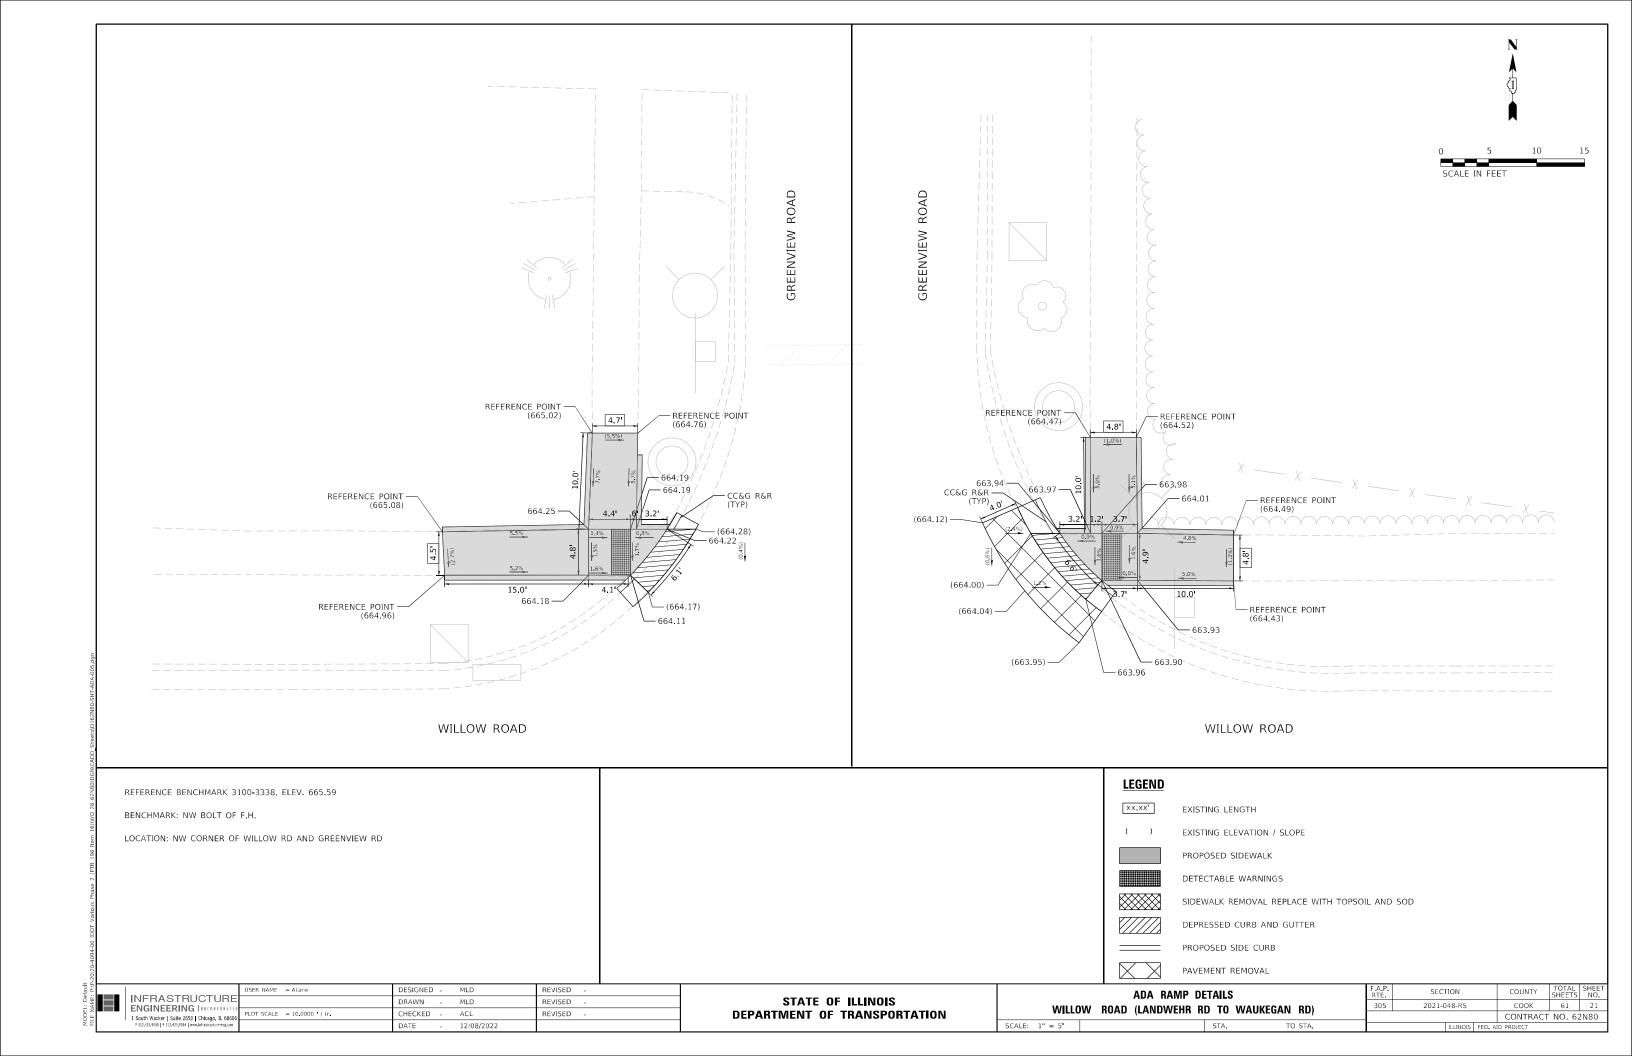


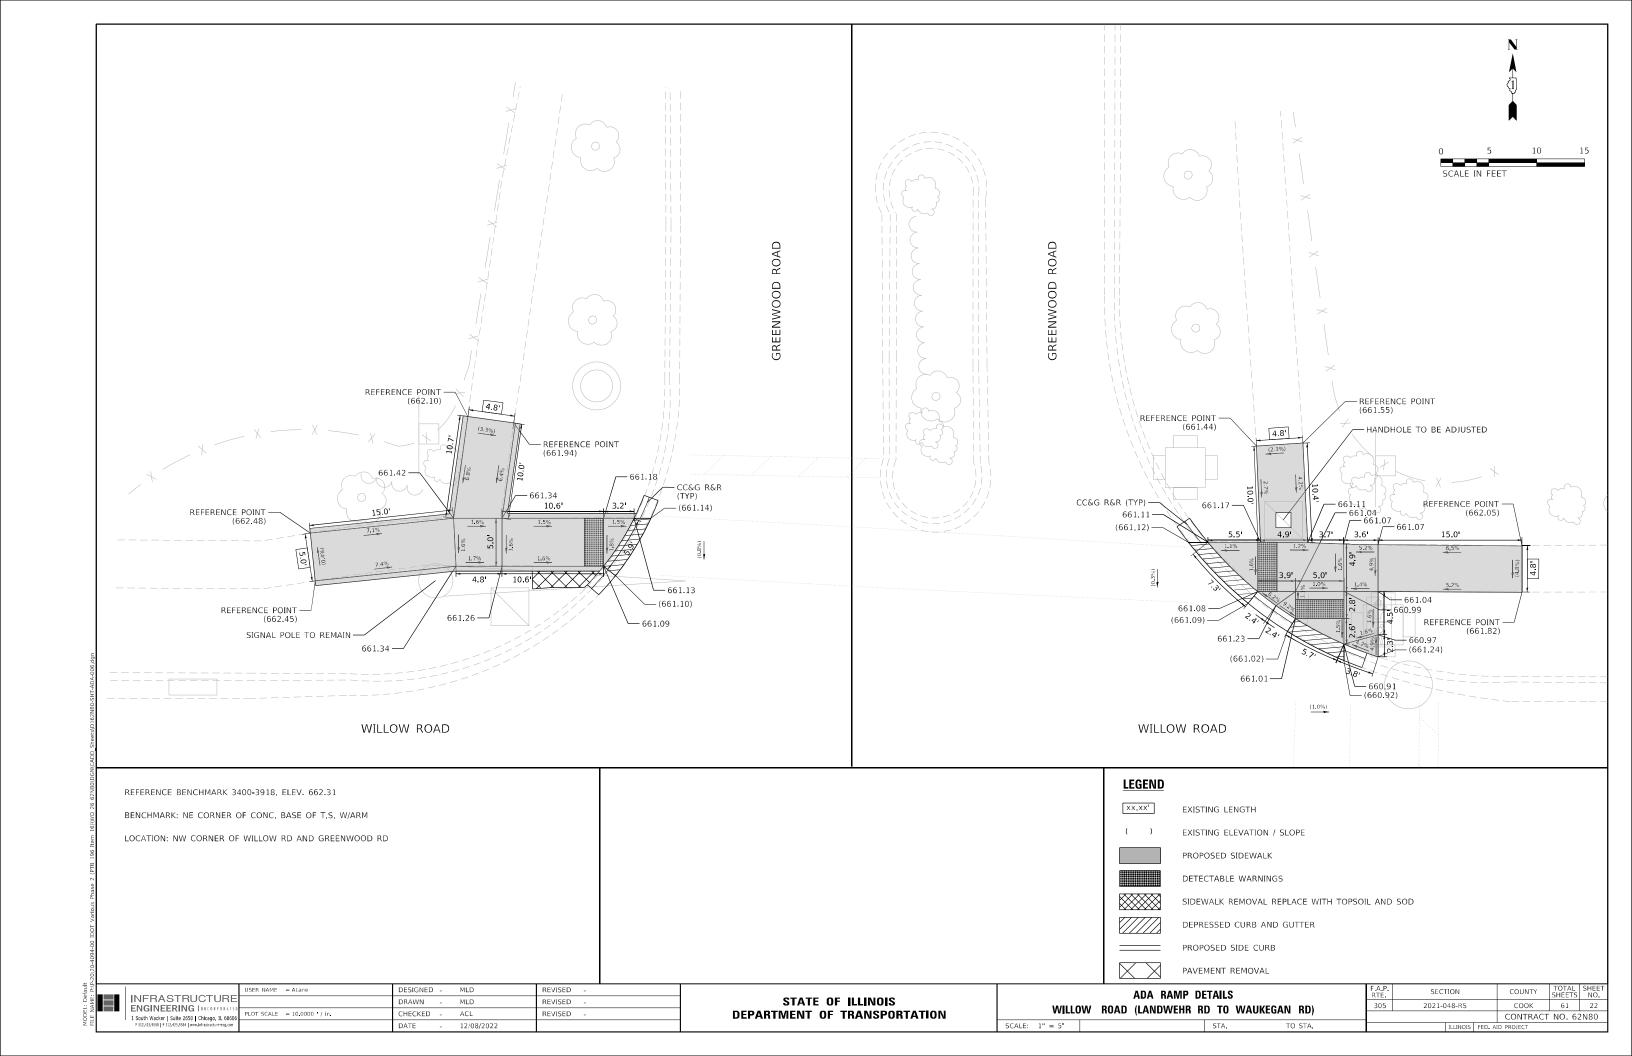


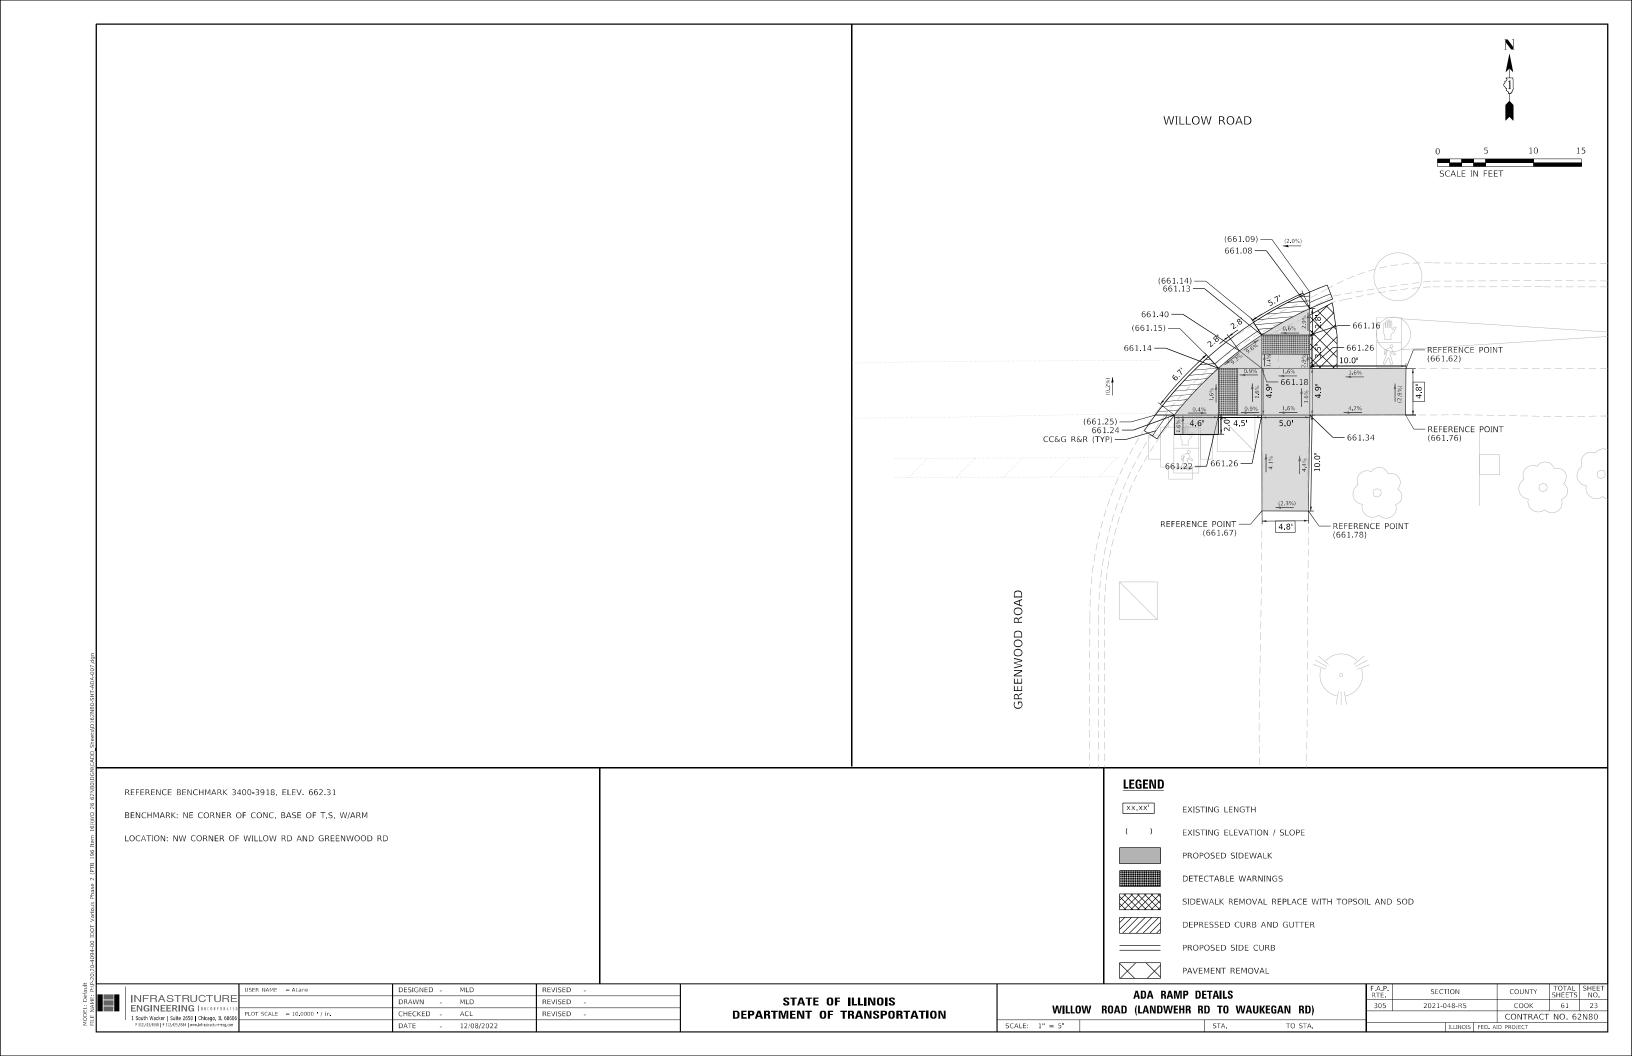


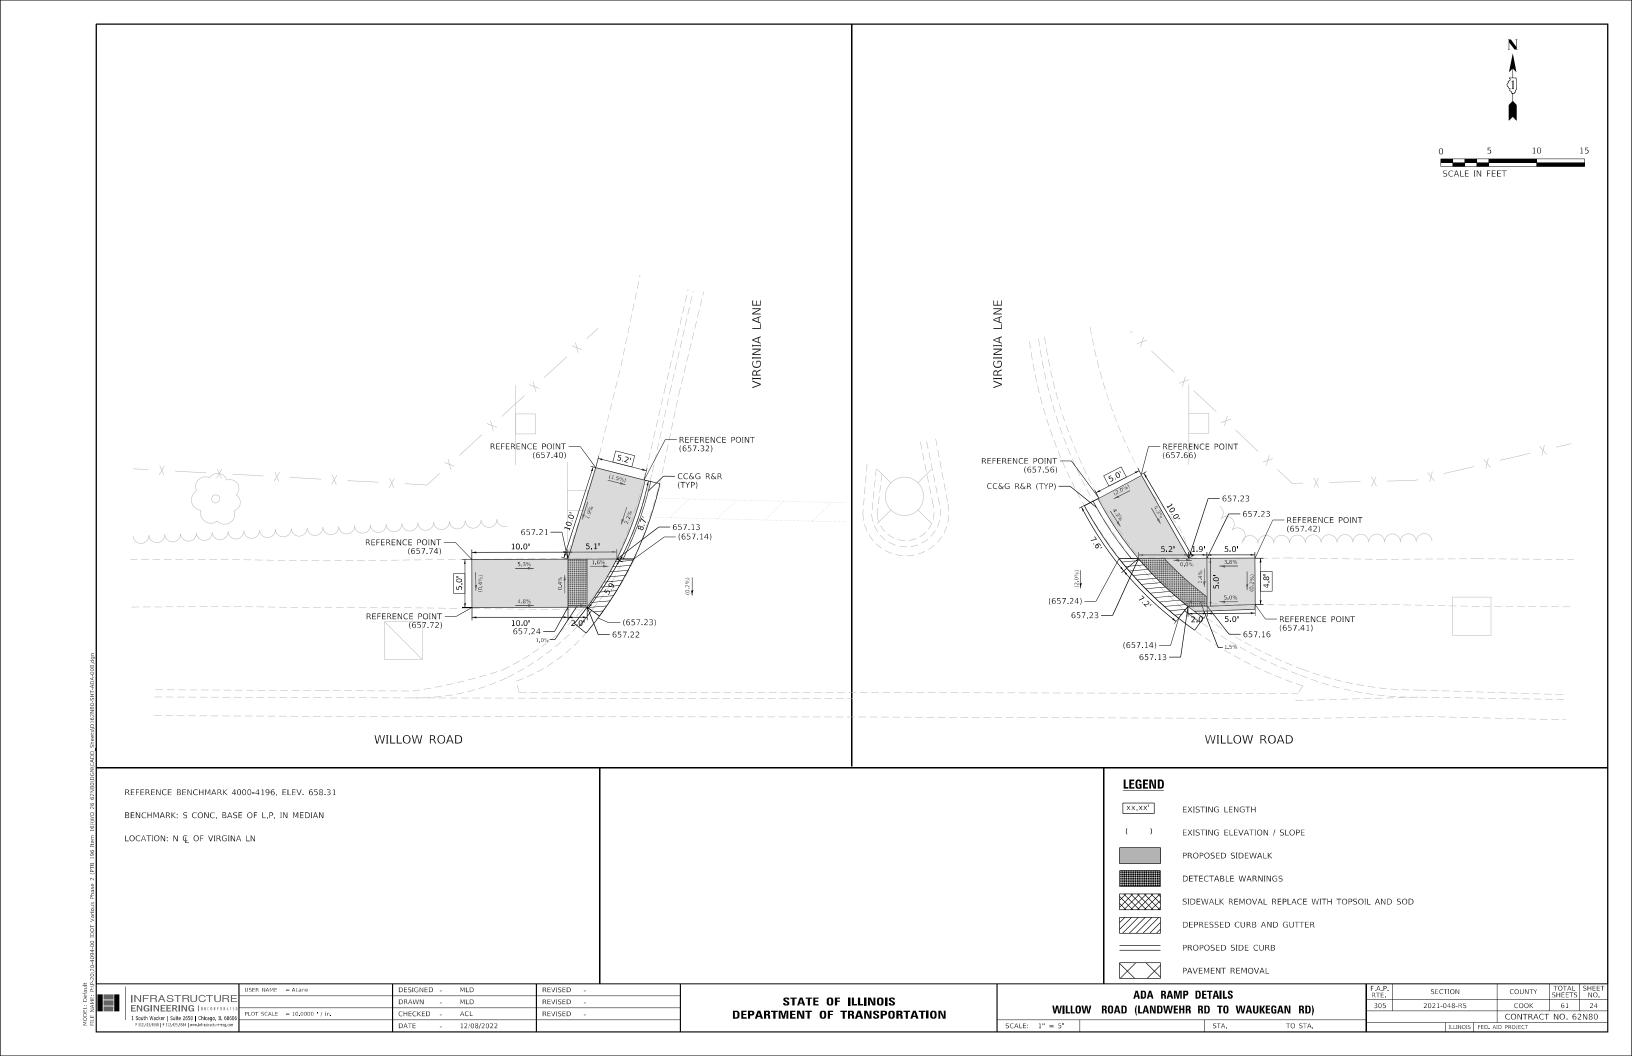


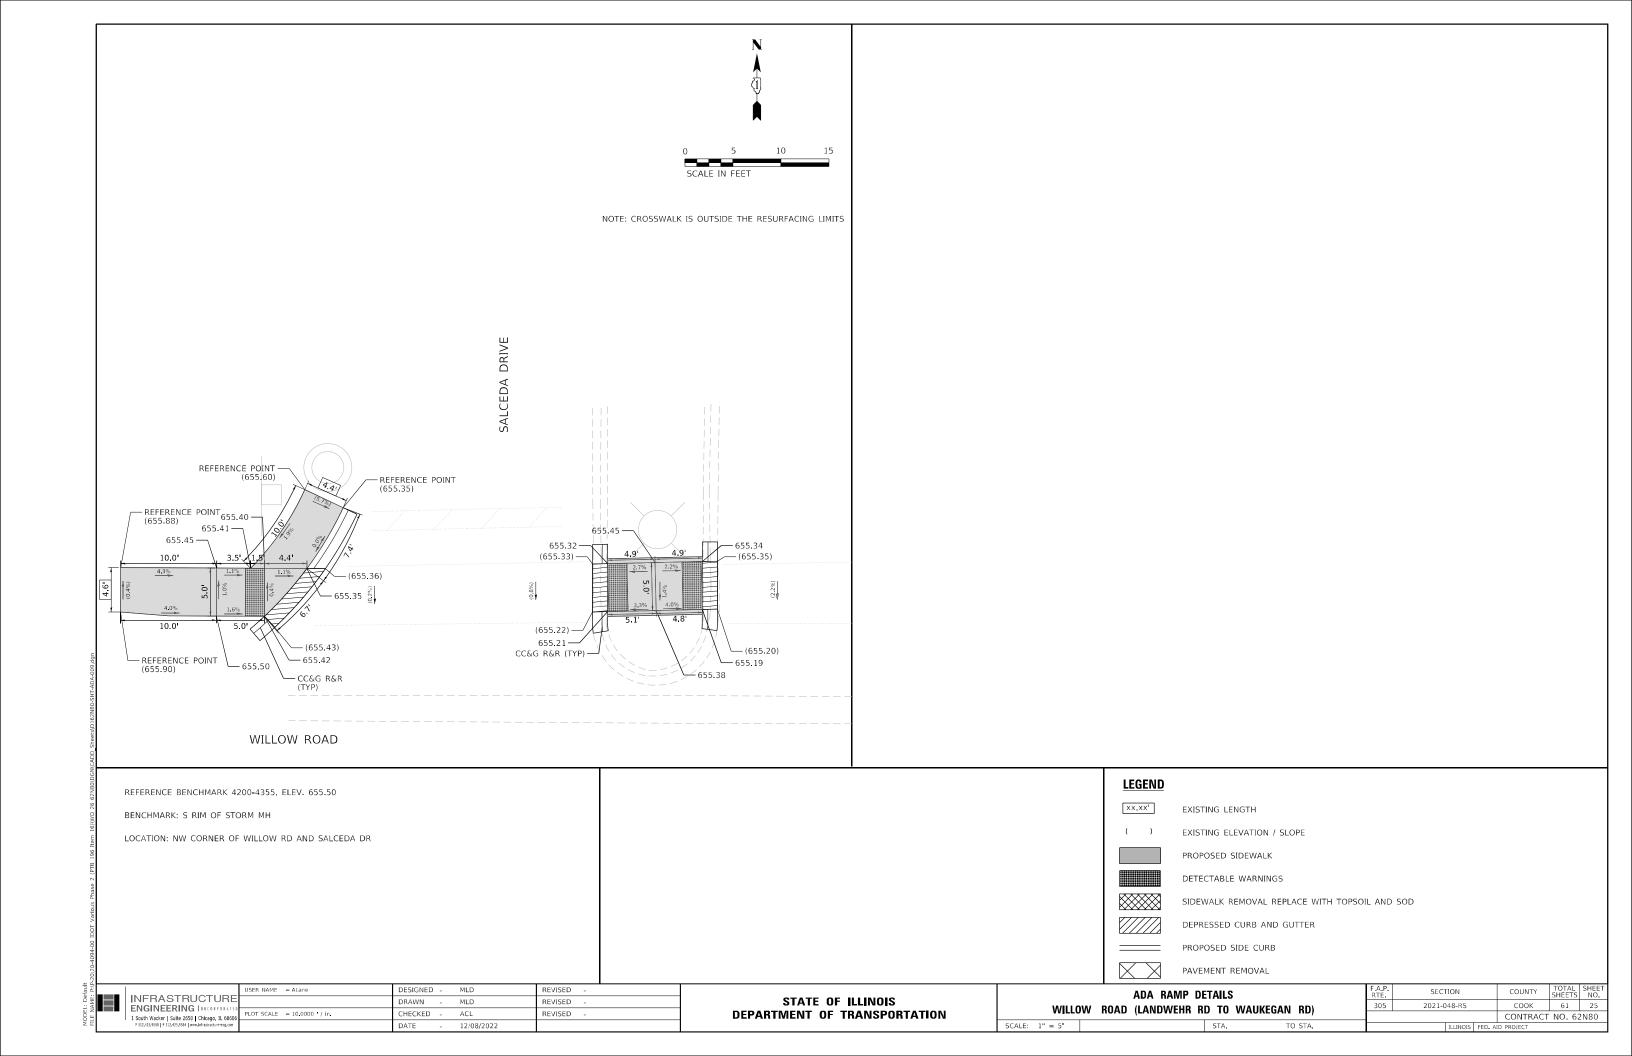


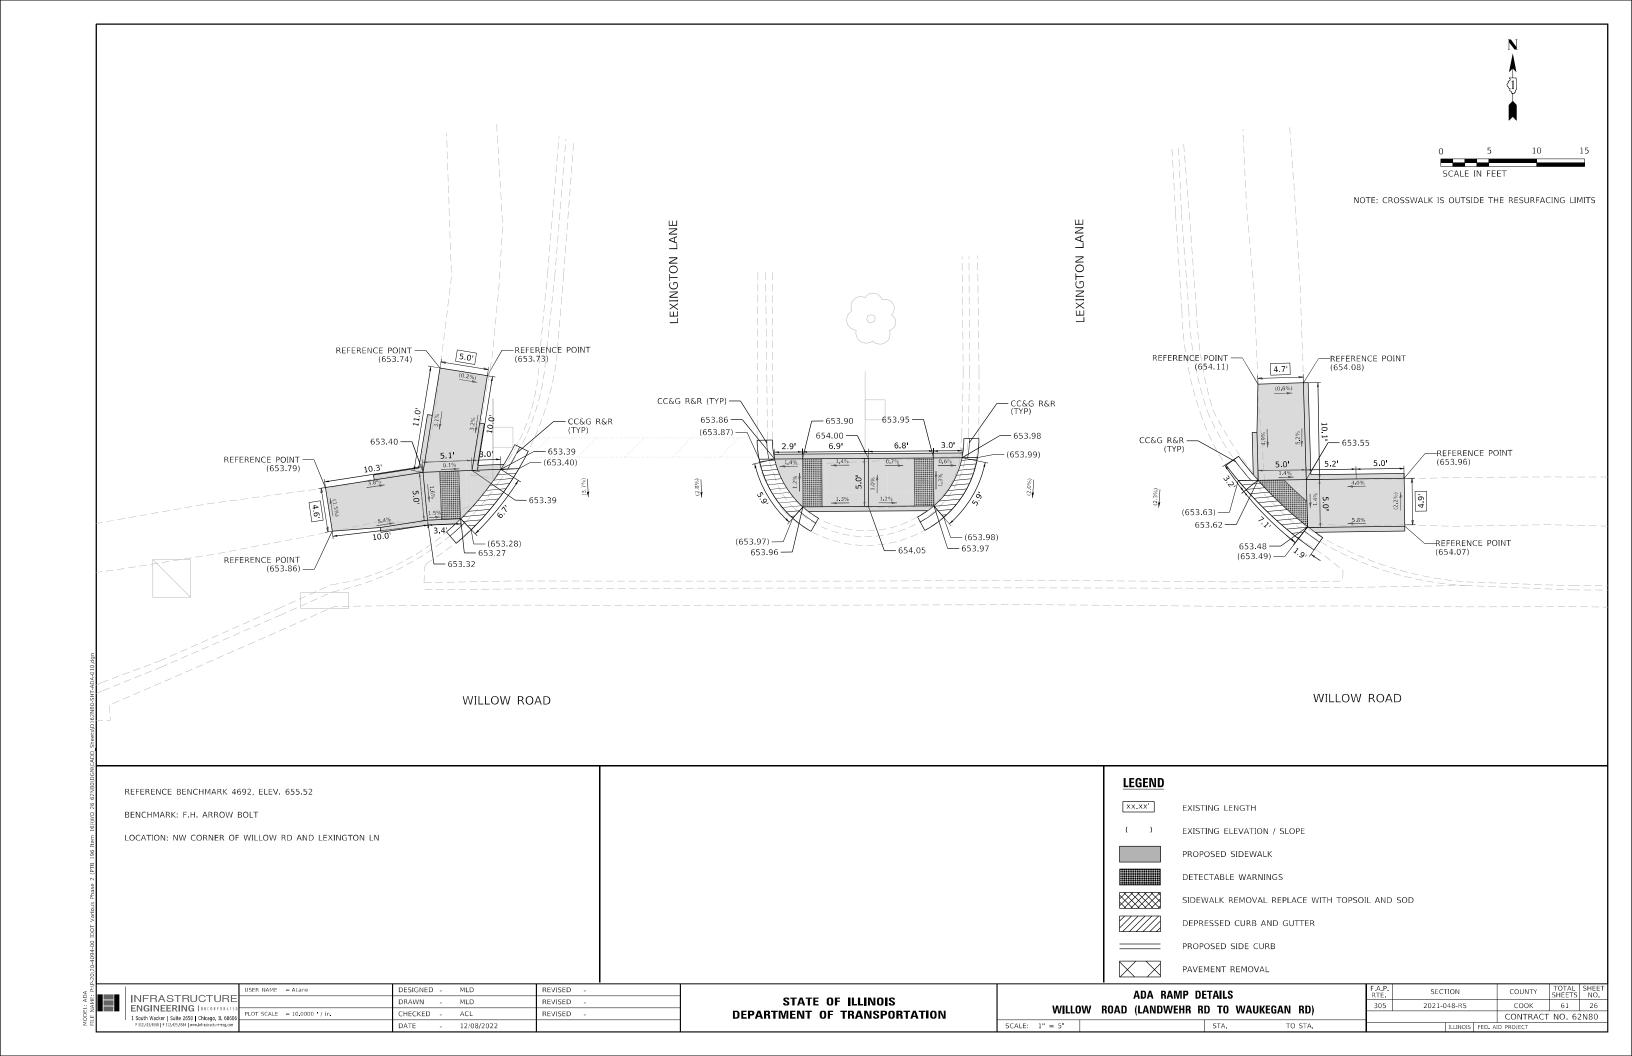


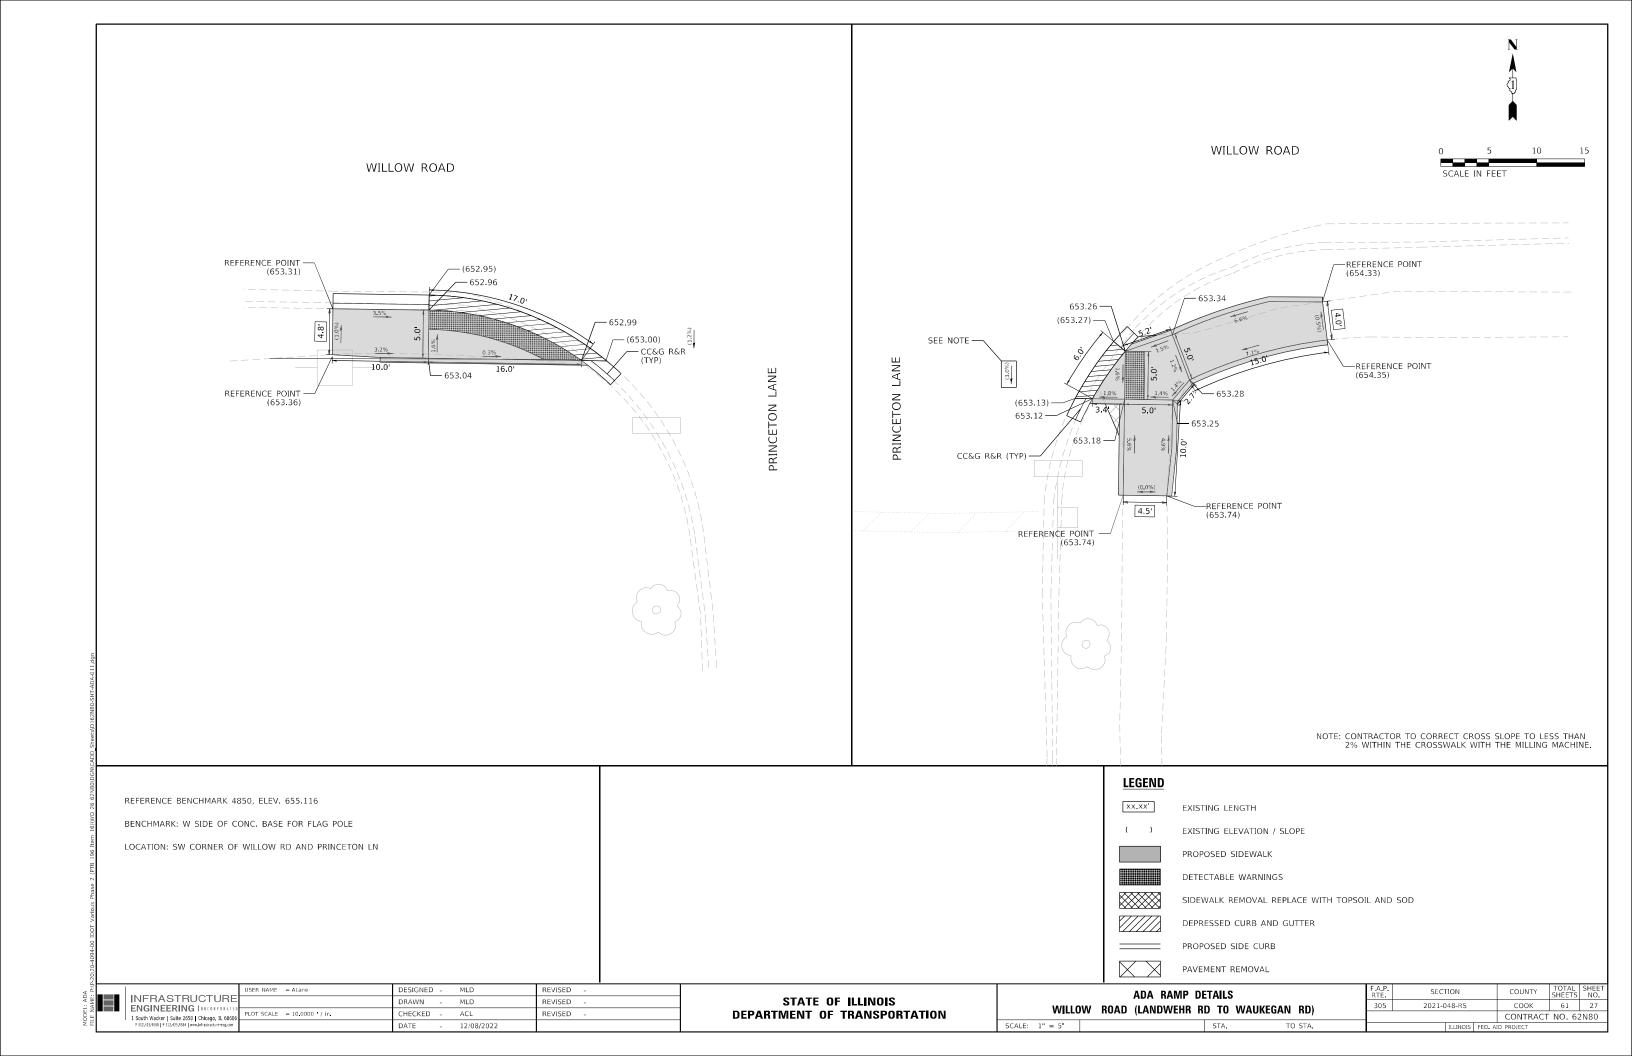


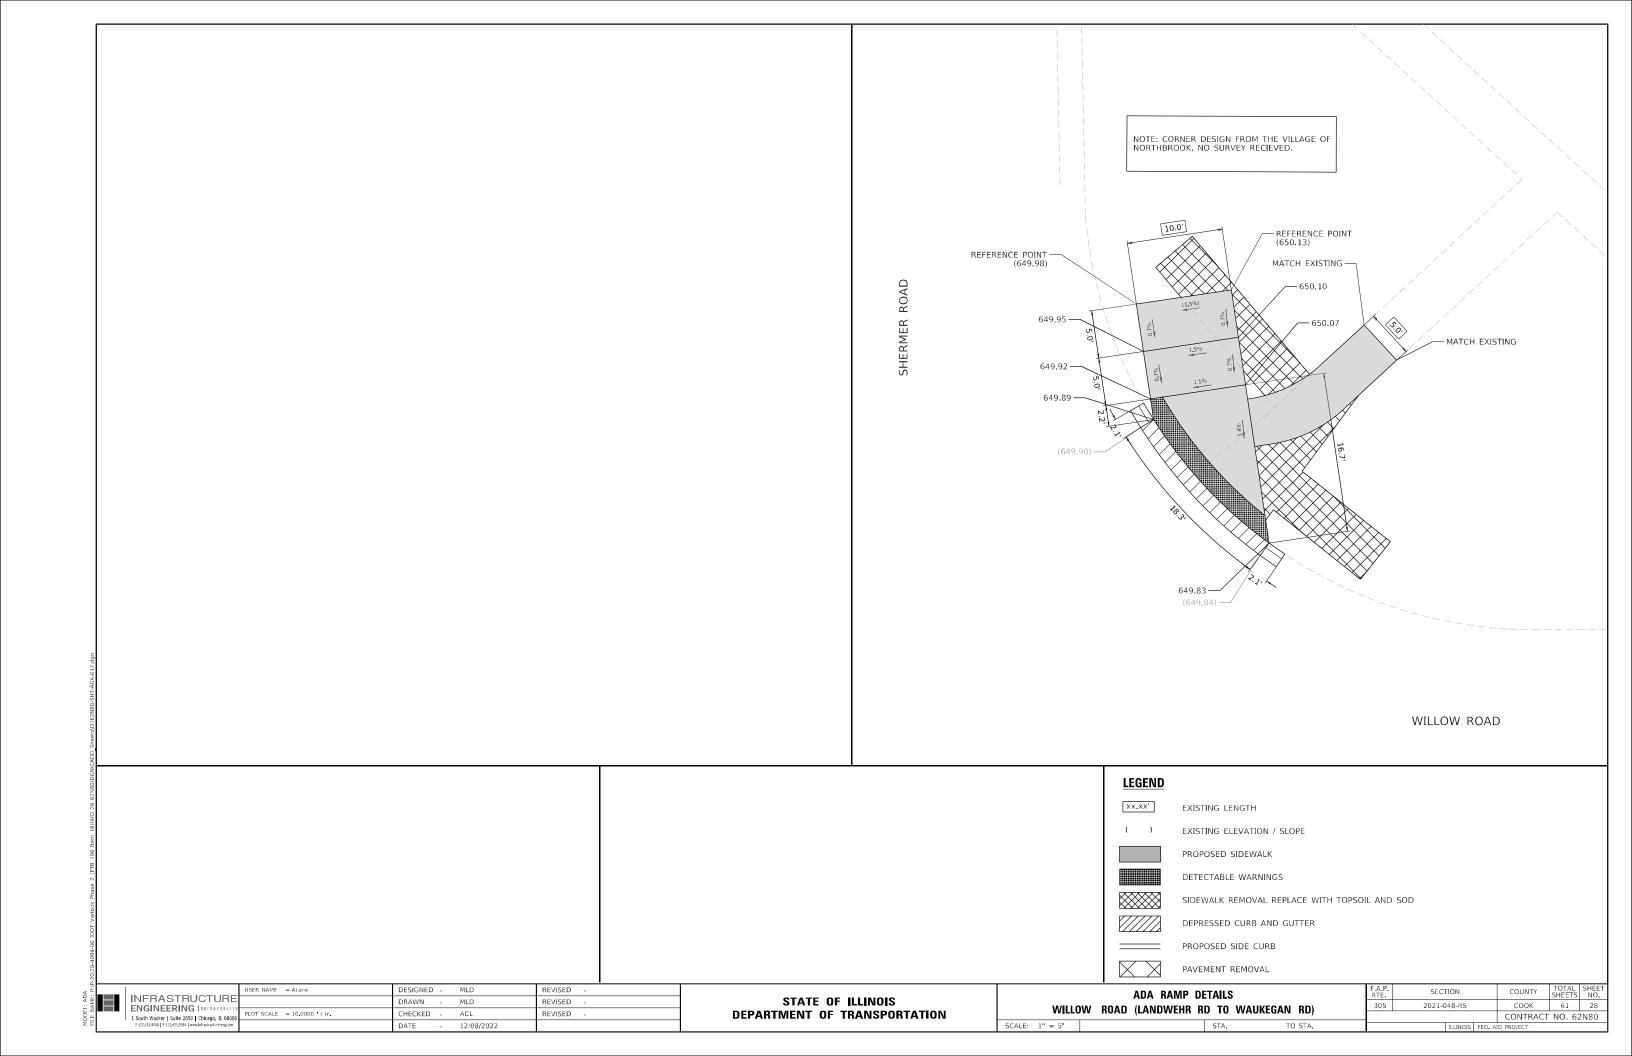


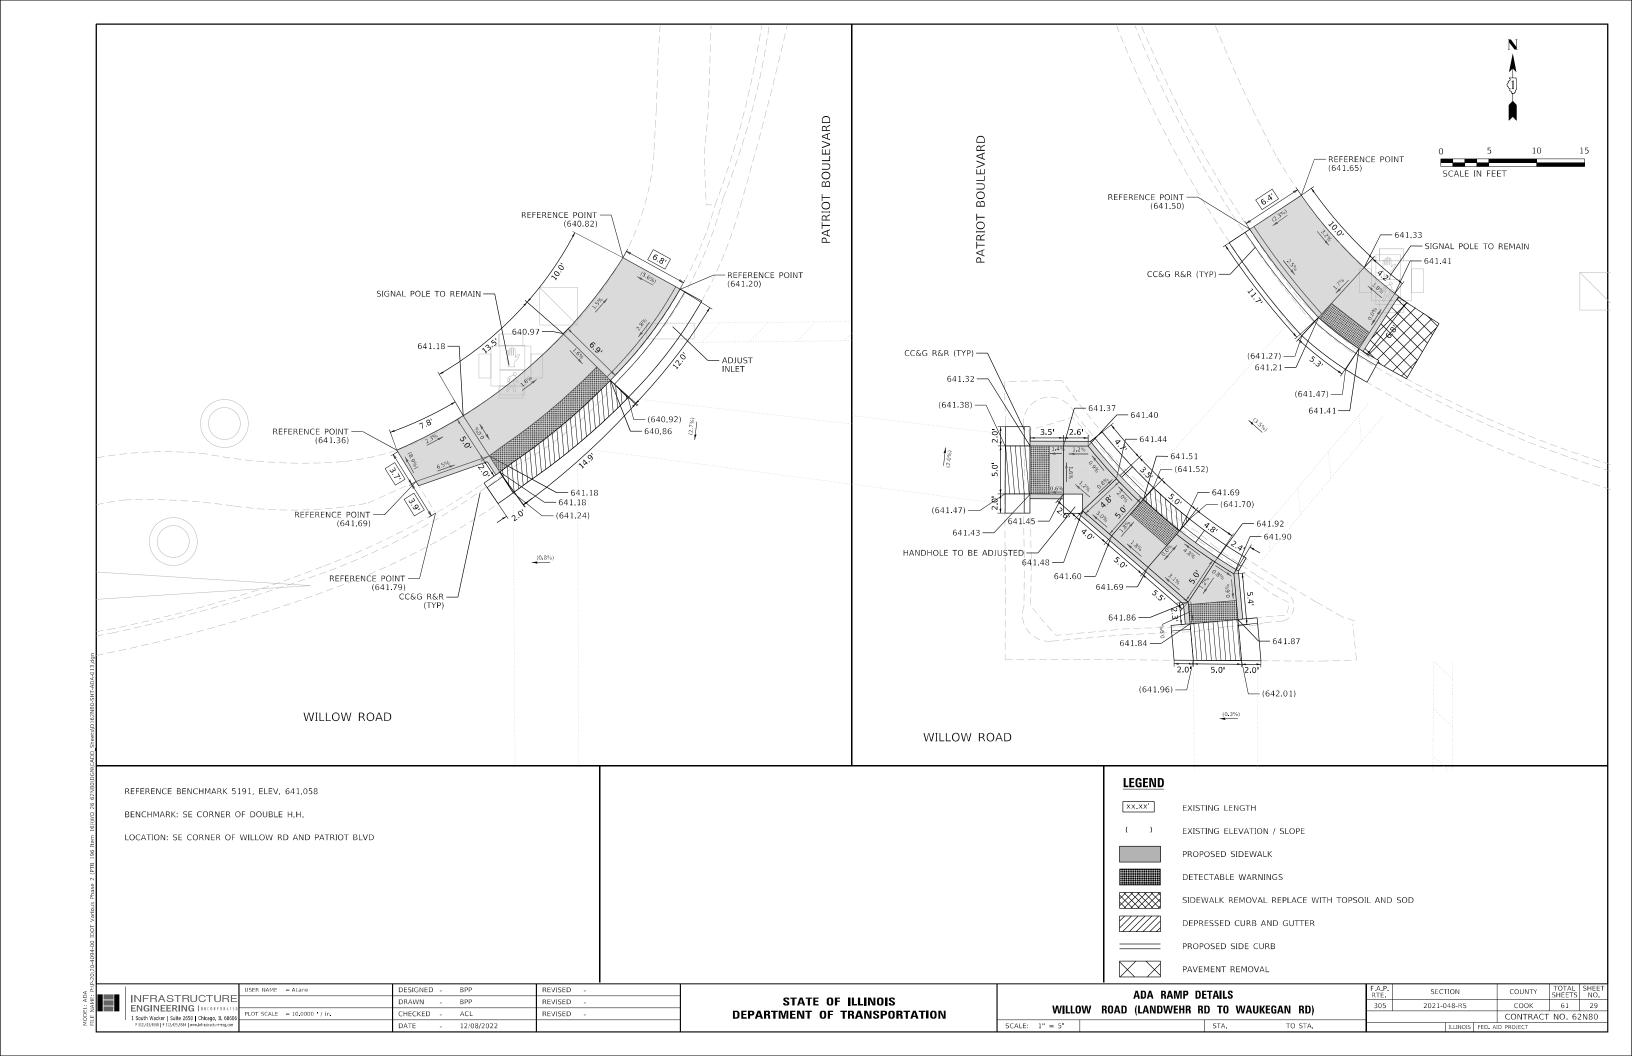


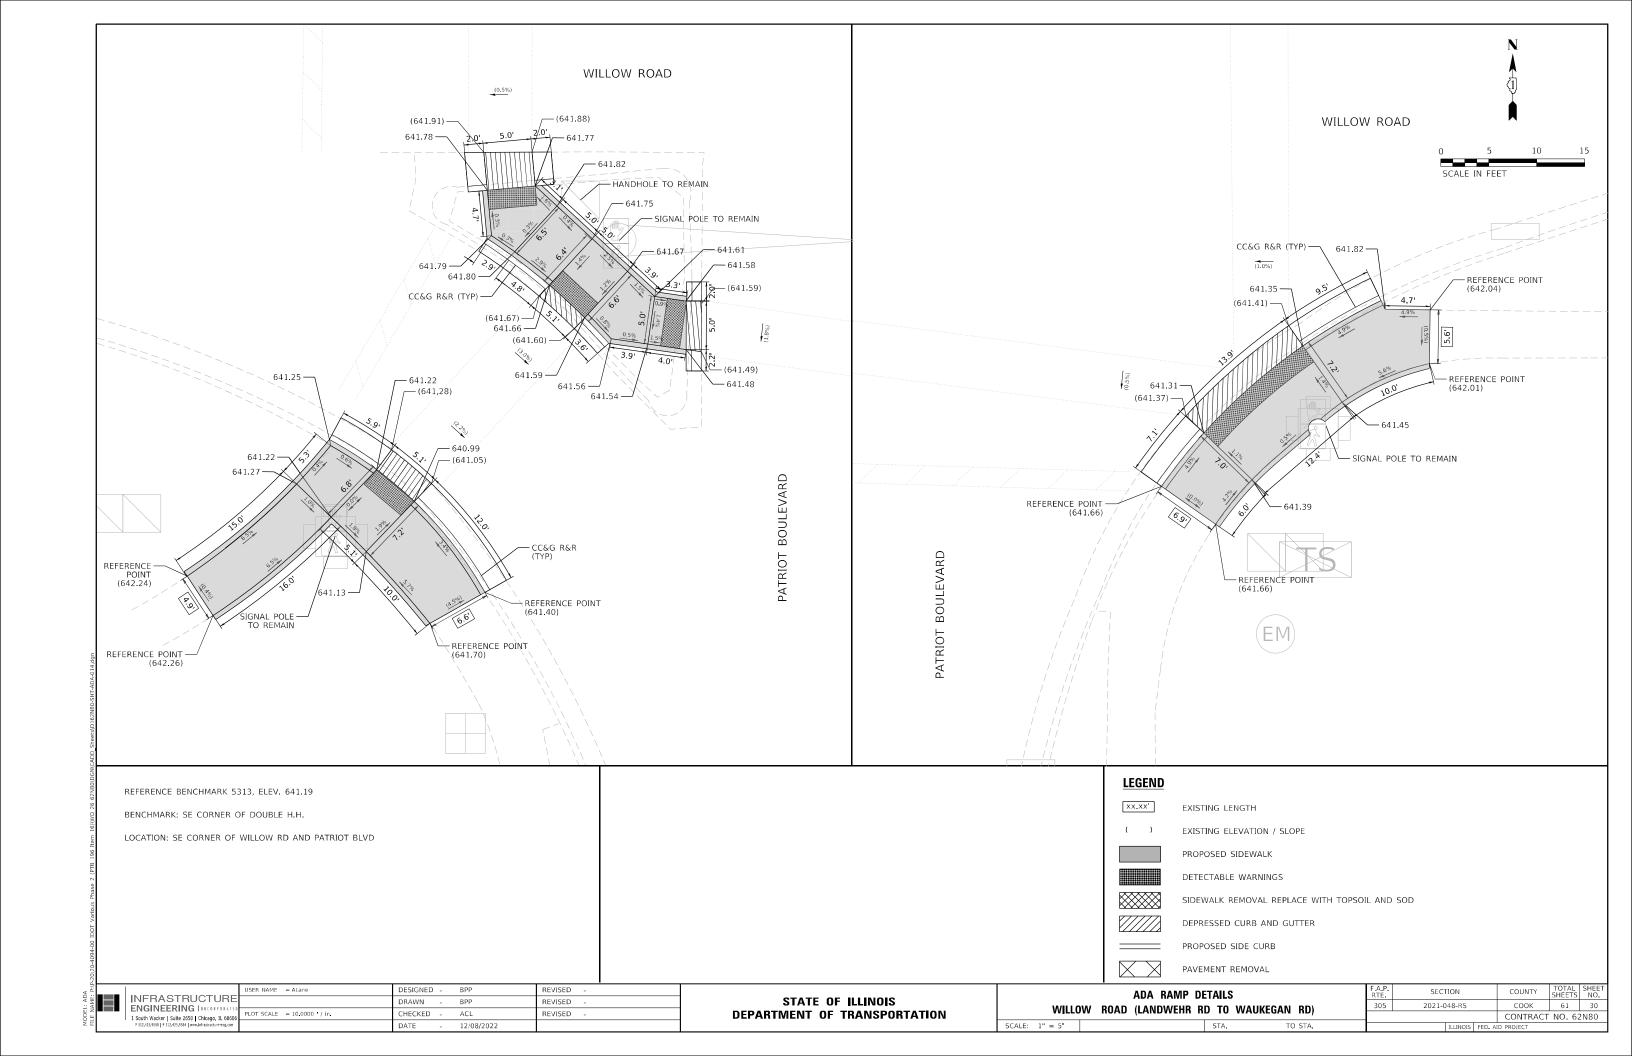


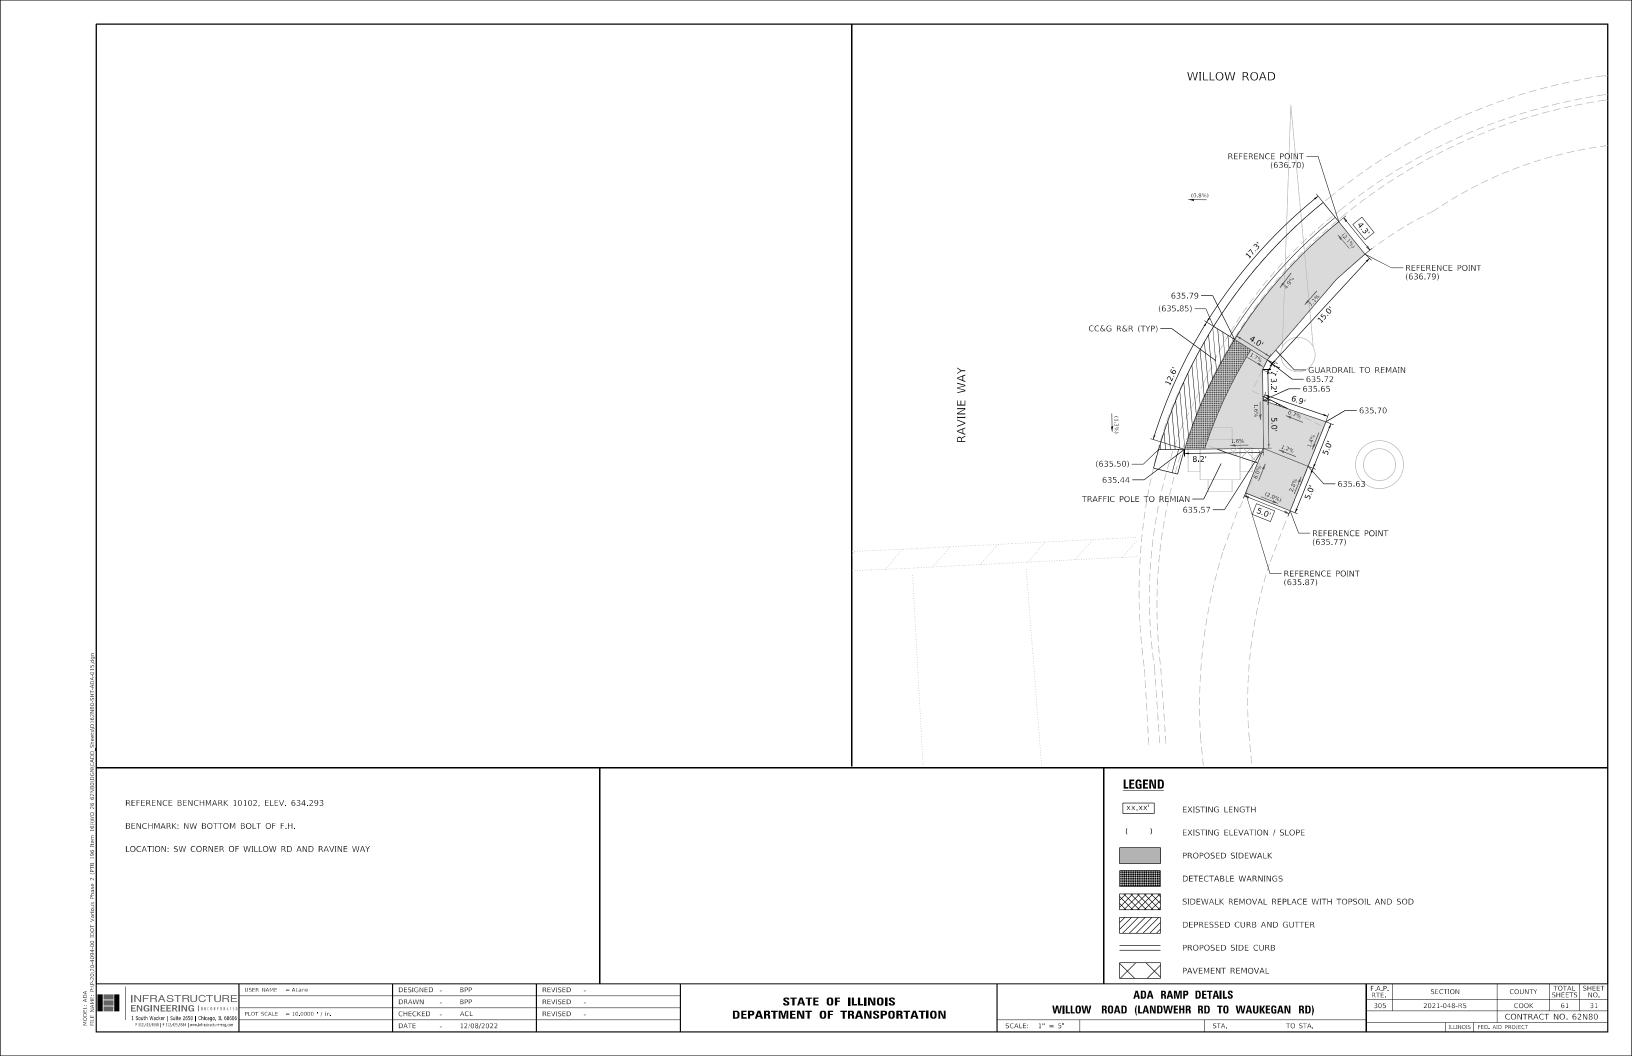

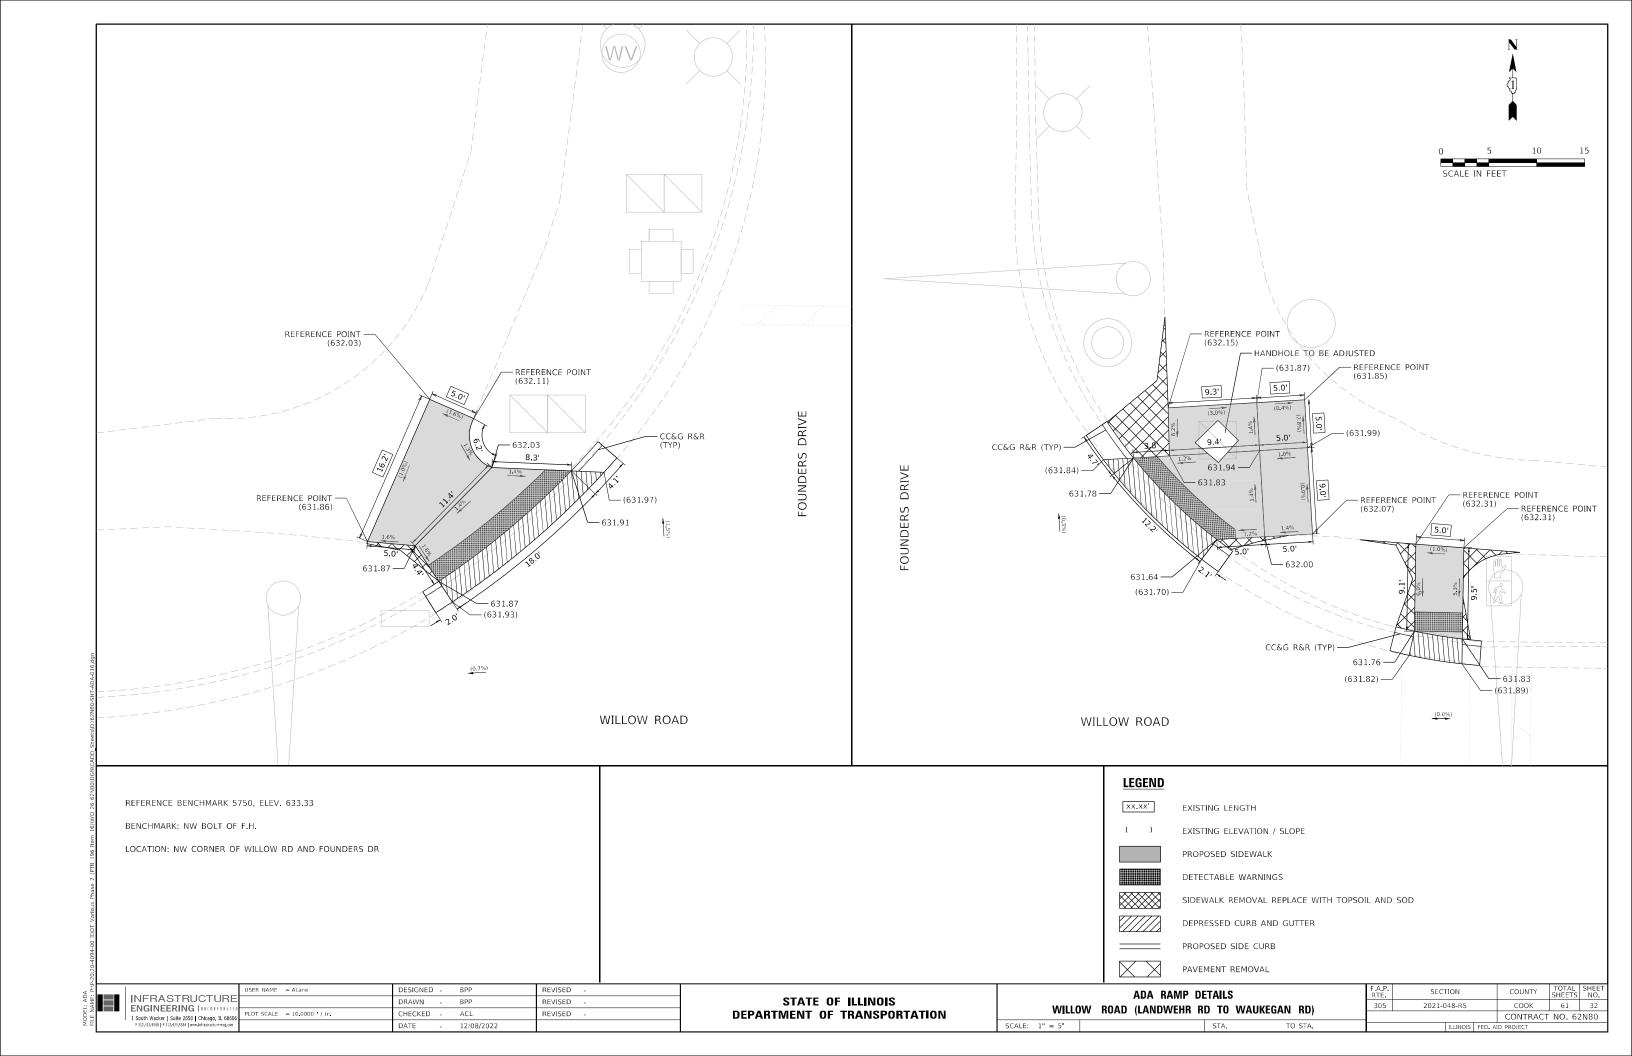


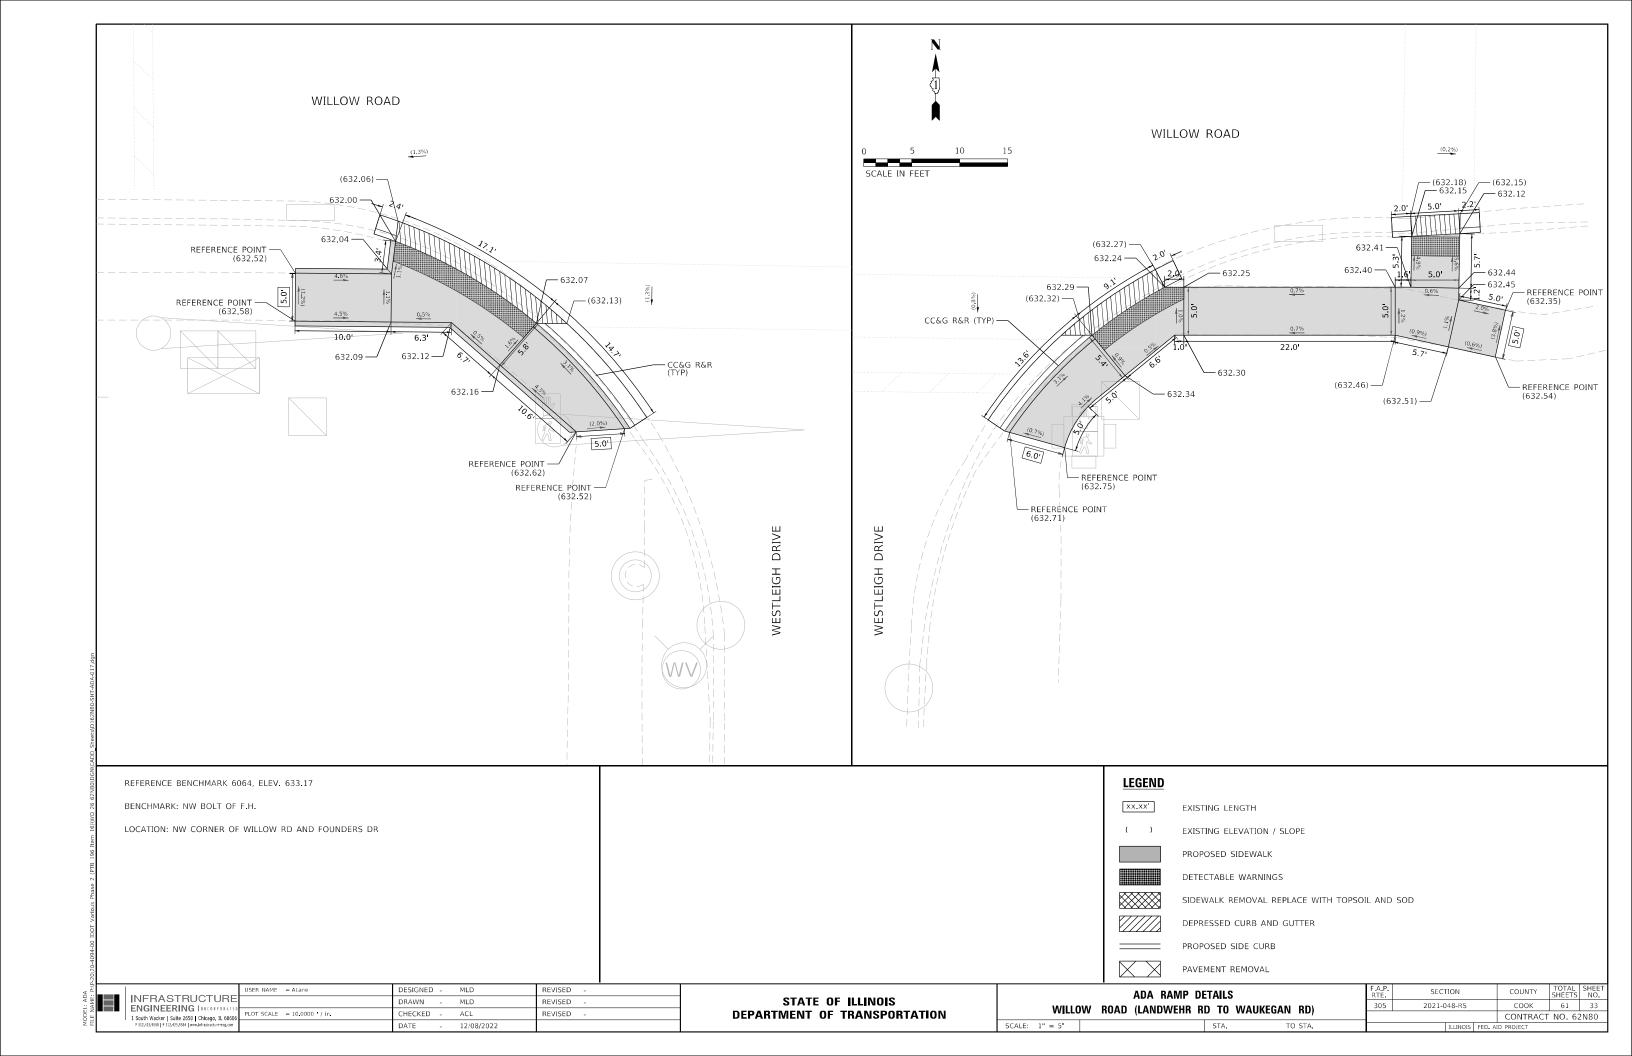

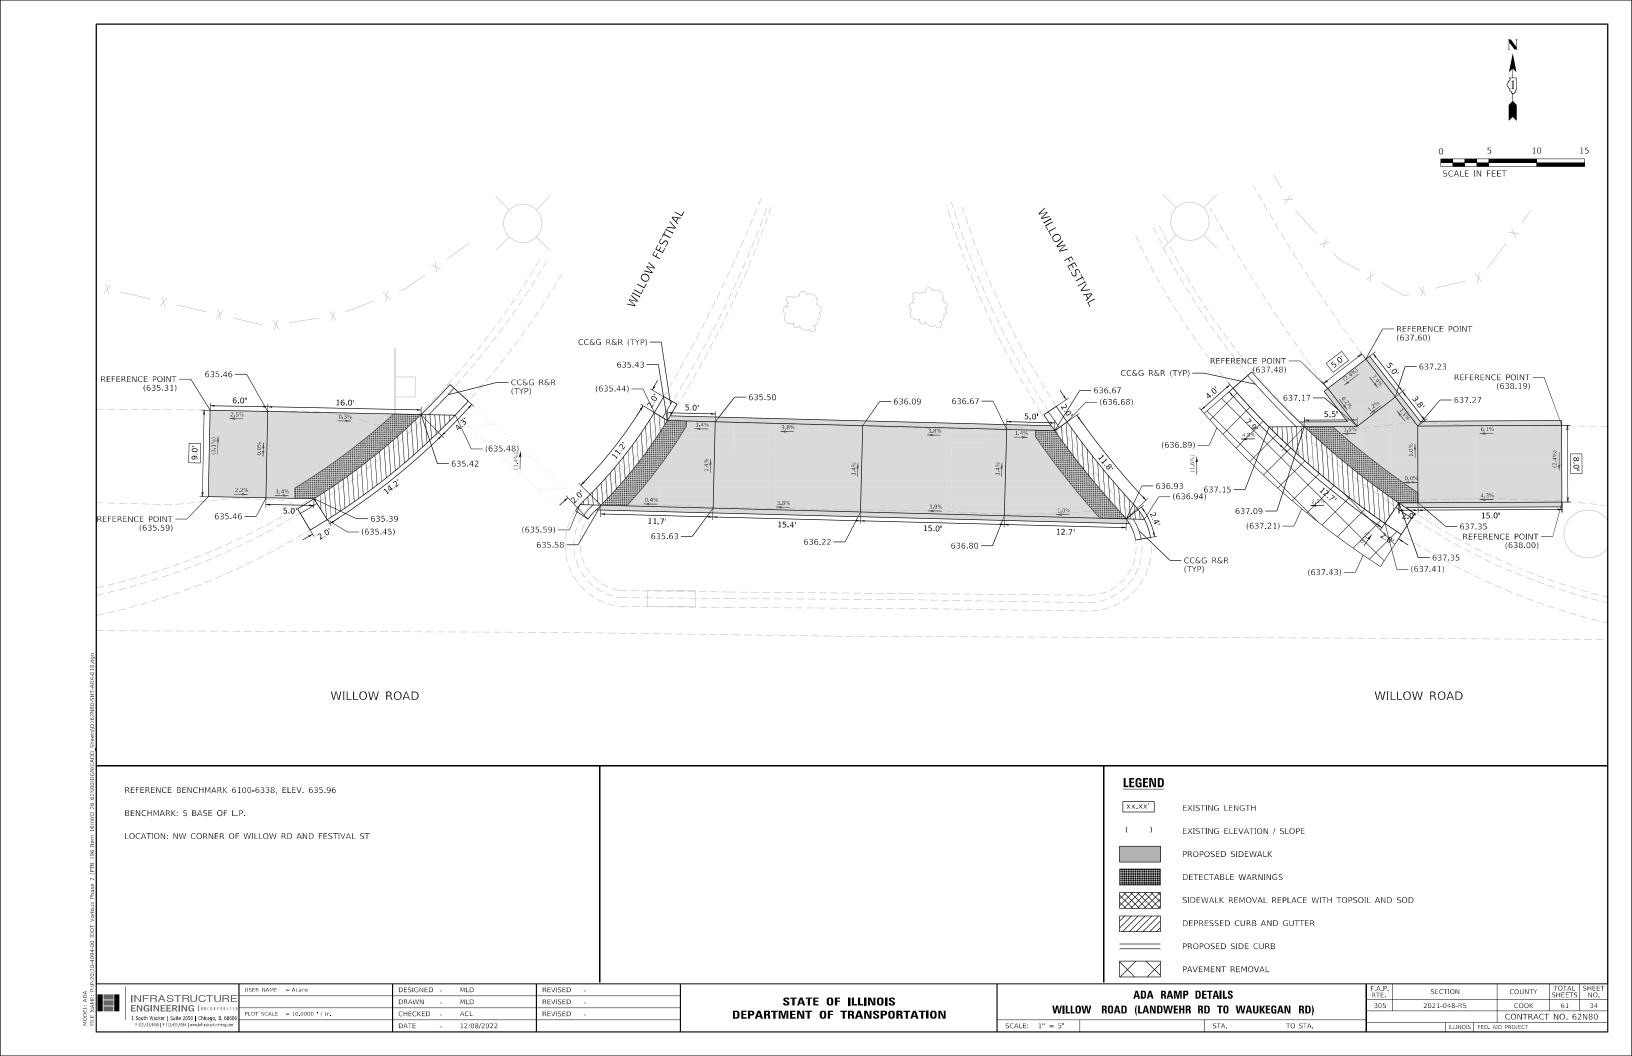

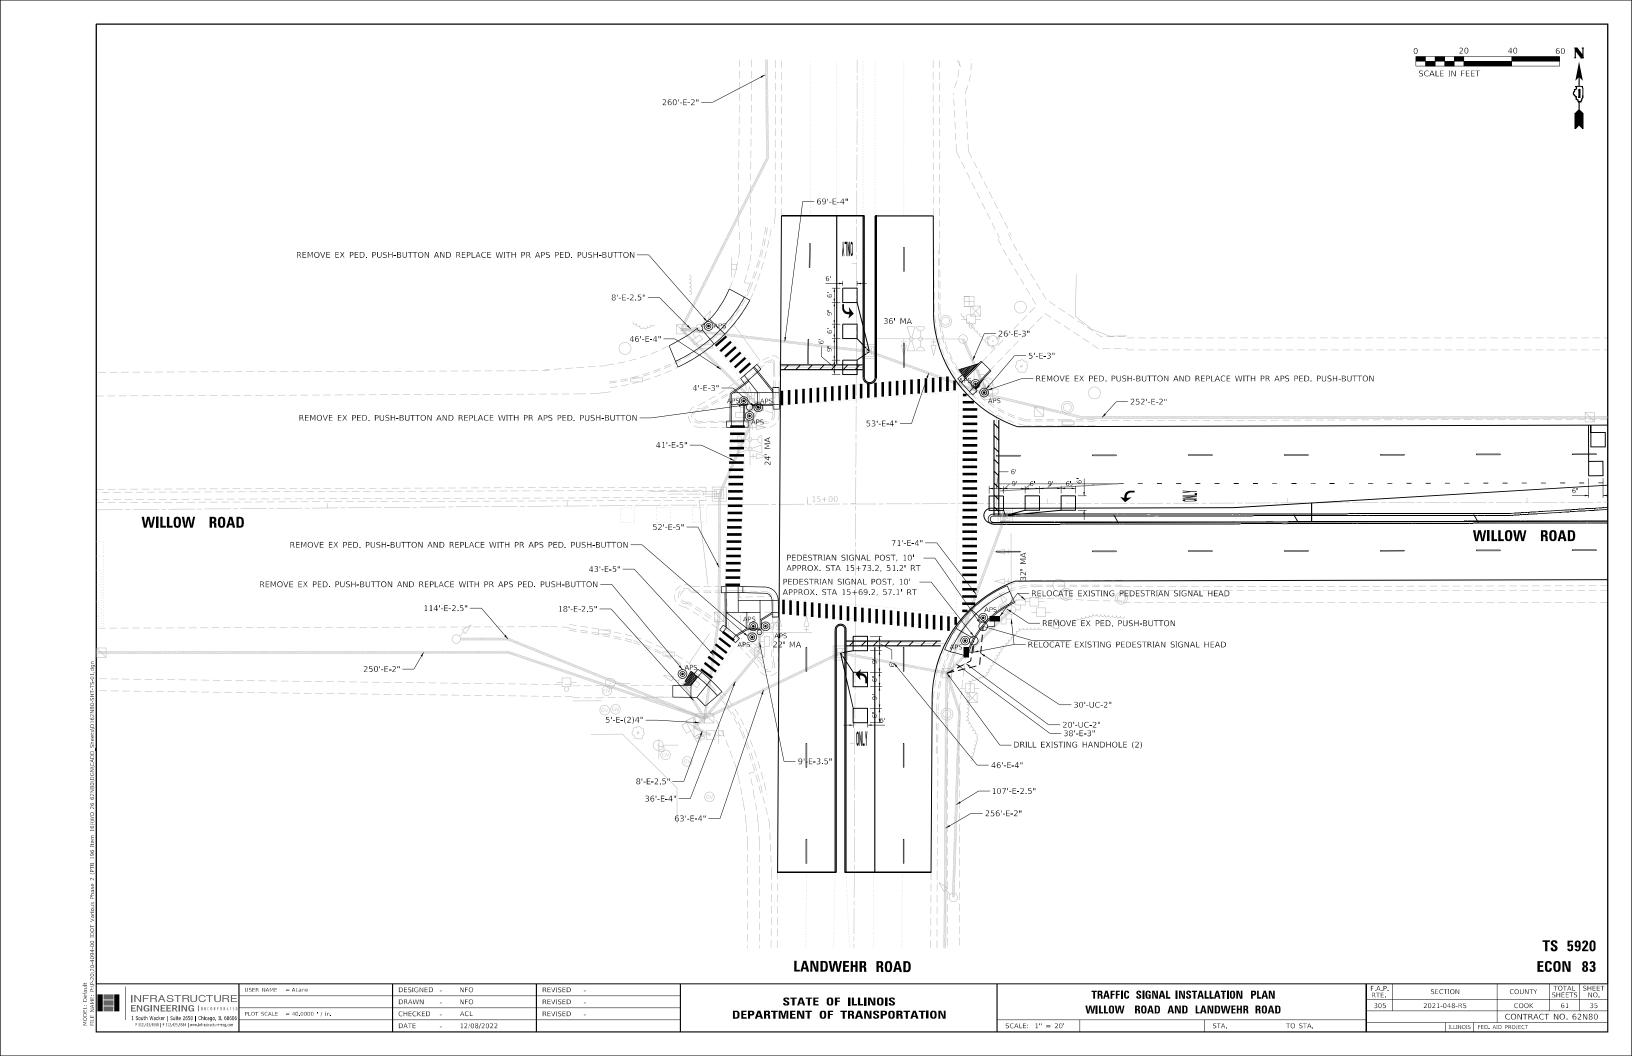

EXISTING CONTROLLER SEQUENCE

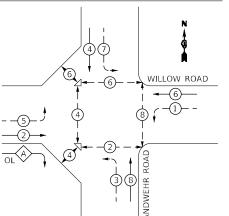


PHASE DESIGNATION DIAGRAM




LEGEND:

- * PROTECTED PHASE
- → -(*)- PROTECTED/PERMITTED PHASE
- ► PEDESTRIAN PHASE
- - NUMBER REFERS TO ASSOCIATED PHASE

EXISTING EMERGENCY VEHICLE PREEMPTION SEQUENCE

 

EMERGENCY VEHICLE PREEMPTORS					
EMERGENCY VEHICLE PREEMPTOR	3	4			
MOVEMENT	=	↓†			

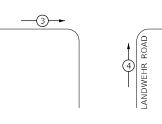

TRAFFIC SIGNAL INSTALLATION **ELECTRICAL SERVICE REQUIREMENTS**

TYPE	NO. OF LAMPS	LED WATTAGE	% OPERATION	TOTAL WATTAGE
SIGNAL (RED)	18	17	0.50	153.0
(YELLOW)	18	25	0.25	112.5
(GREEN)	18	15	0.25	67.5
SIGNAL (RED) (YELLOW) (GREEN) PERMISSIVE ARROW	24	12	0.10	28.8
1	12	25	1.00	300.0
CONTROLLER UPS VIDEO SYSTEM	1	100	1.00	100.0
UPS	1	25	1.00	25.0
VIDEO SYSTEM		150	1.00	
		25	0.05	
FLASHER			0.50	
STREET NAME SIGN		120	0.50	
LUMINAIRE				
7				
ENERGY COSTS TO			TOTAL =	786.8

ILLINOIS DEPARTMENT OF TRANSPORTATION DIVISION OF HIGHWAY/DISTRICT 1

201 WEST CENTER COURT/SCHAUMBURG, ILLINOIS 60196-1096

ENERGY SUPPLY: CONTACT: MS. JO BEILER PHONE: (847) 870-2056 COMPANY: COMED


ACCOUNT NUMBER:

	USER NAME = ALane	DESIGNED	-	NFO	REVISED -	
INFRASTRUCTURE ENGINEERING INCORPORATED 1 South Wacker Suite 2650 Chicago, IL 60606 P 312.425.9569 F 312.425.5564 www.lnfrastructure-tog.com		DRAWN	-	NFO	REVISED -	
		CHECKED	-	ACL	REVISED -	1
		DATE	-	12/08/2022		

STATE OF ILLINOIS **DEPARTMENT OF TRANSPORTATION**


SCHEDULE OF QUANTITIES, CABLE PLAN, PHASE DIAGRAM, AND EVP SEQUENCE | WILLOW ROAD & LANDWEHR ROAD

SECTION COUNTY COOK 61 36 2021-048-RS CONTRACT NO. 62N80

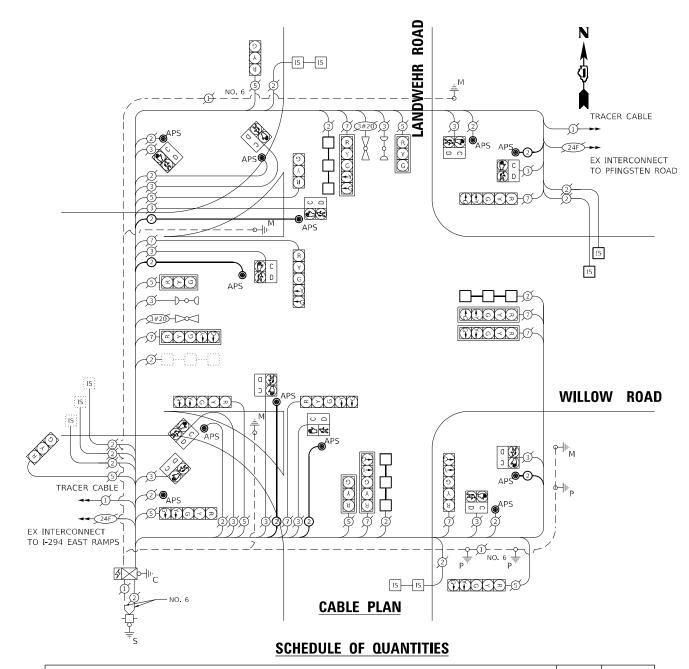


DESCRIPTION	UNIT	TOTAL
PEDESTRIAN SIGNAL POST, 10 FT.	EACH	2
REMOVE EXISTING PEDESTRIAN PUSH BUTTON	EACH	6
UNDERGROUND CONDUIT, GALVANIZED STEEL, 2" DIA.	FOOT	50
MAINTENANCE OF EXISTING TRAFFIC SIGNAL INSTALLATION	EACH	1
ELECTRIC CABLE IN CONDUIT, SIGNAL NO. 14 2C	FOOT	1381
ELECTRIC CABLE IN CONDUIT, EQUIPMENT GROUNDING CONDUCTOR, NO. 6 1C	FOOT	20
ACCESSIBLE PEDESTRIAN SIGNALS	EACH	12
DRILL EXISTING HANDHOLE	EACH	2
CONCRETE FOUNDATION, TYPE A 12-INCH DIAMETER	FOOT	8
DETECTOR LOOP, TYPE I	FOOT	397
RELOCATE EXISTING PEDESTRIAN SIGNAL HEAD	EACH	2
REMOVE AND REINSTALL ELECTRIC CABLE FROM CONDUIT	FOOT	126

TS 5920 ECON 83

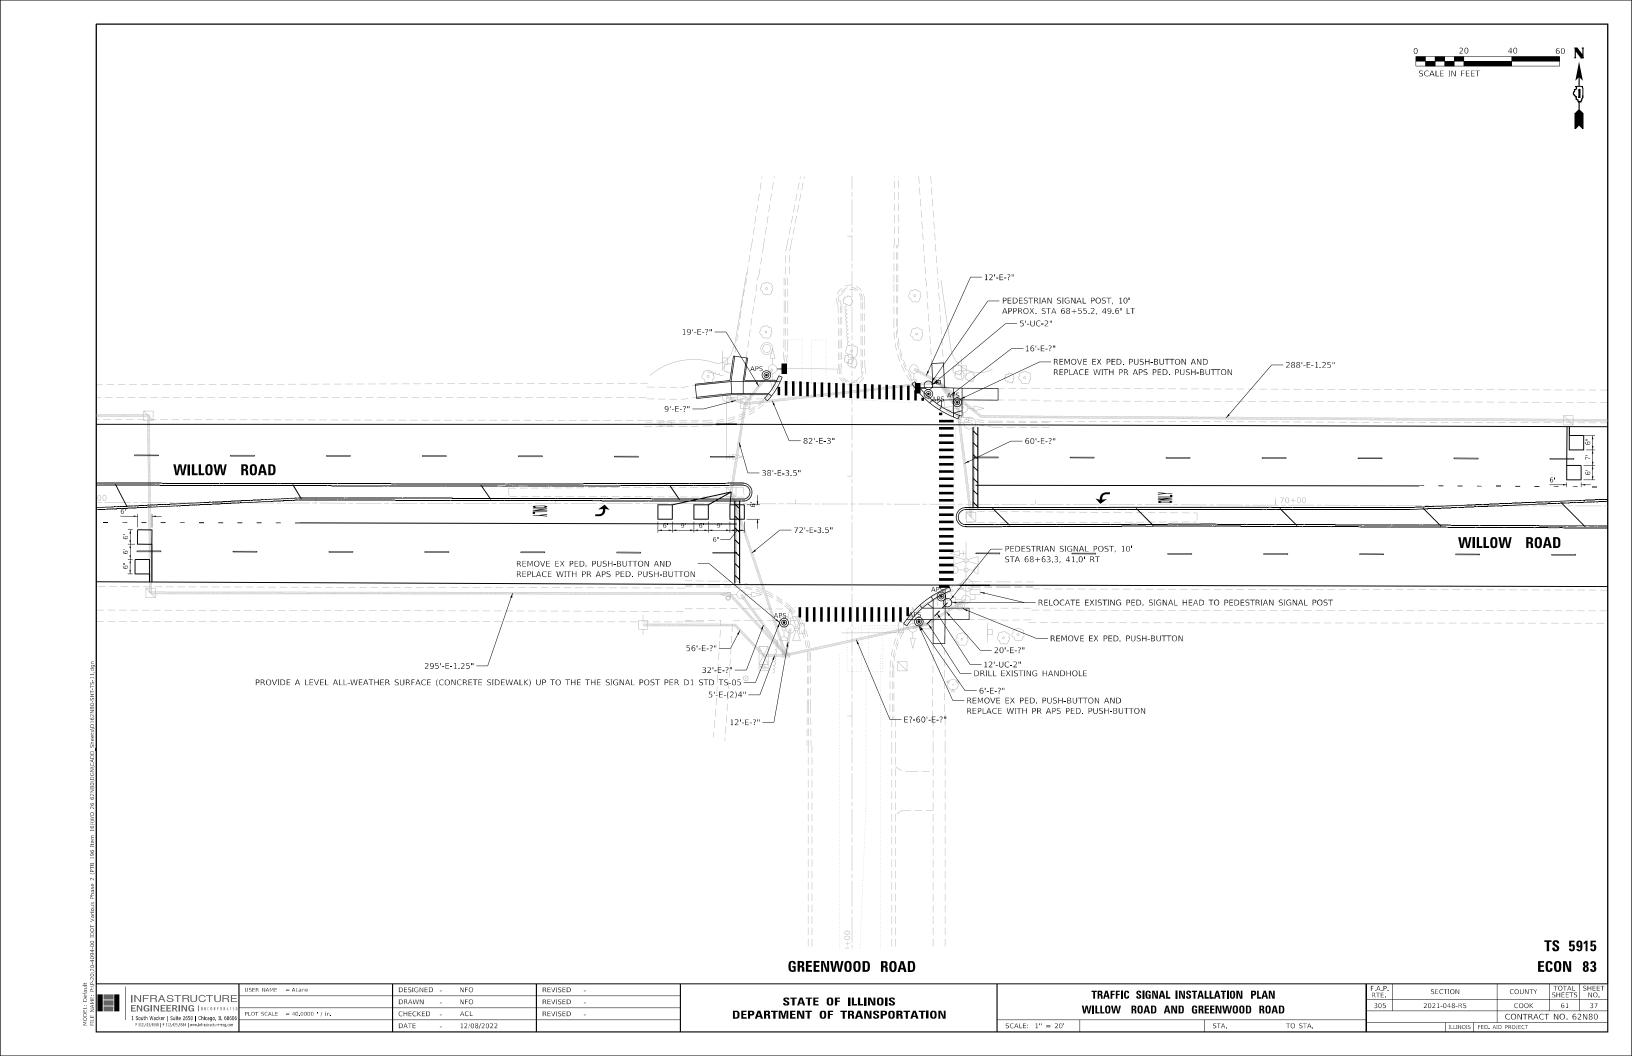



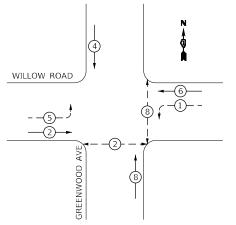


LEGEND:









NUMBER REFERS TO ASSOCIATED PHASE

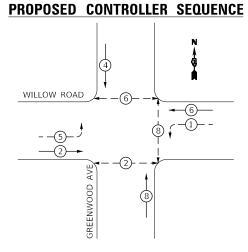

EXISTING EMERGENCY VEHICLE PREEMPTION SEQUENCE

 

EMERGENCY VEHICLE	PREEM	PTORS
EMERGENCY VEHICLE PREEMPTOR	3	4
MOVEMENT	=	↓†

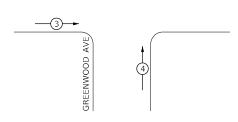

TRAFFIC SIGNAL INSTALLATION

_					
15.12.dgn	TYPE	NO. OF LAMPS	LED WATTAGE	% OPERATION	TOTAL WATTAGE
Ę	SIGNAL (RED)	14	17	0.50	119.0
Sheets\Dibzn8u-SHI	(YELLOW)	14	25	0.25	87.5
à di	(GREEN)	14	15	0.25	52.5
neets	PERMISSIVE ARROW	8	12	0.10	9.6
	PED. SIGNAL	6	25	1.00	150.0
Z6 6ZNSU(DGN(CADD	CONTROLLER	1	100	1.00	100.0
2008	UPS	1	25	1.00	25.0
9 02	VIDEO SYSTEM		150	1.00	
	BLANK-OUT SIGN		25	0.05	
J I B J W C	FLASHER			0.50	
nem o	STREET NAME SIGN		120	0.50	
961.9	LUMINAIRE				
2 (P1B					
Jase	ENERGY COSTS TO:			TOTAL =	543.6

VILLAGE OF NORTHBROOK 1225 CEDAR LANE

NORTHBROOK, IL 60062

ENERGY SUPPLY: CONTACT: TERRI BLECK
PHONE: (847) 816-5239
COMPANY: COMED

INFRASTRUCTURE

1 South Wacker | Suite 2650 | Chicago, IL 60606

ENGINEERING LINCORPOR

ACCOUNT NUMBER:

MOVEMENT	=	J†
EMERGENCY VEHICLE PREEMPTOR	3	4
EMERGENCI VEHICLE	. PREEMI	-1003

DESIGNED -

DRAWN

DATE

CHECKED

NFO

NFO

ACL

12/08/2022

REVISED

REVISED

REVISED

ELECTRICAL SERVICE REQUIREMENTS

_					
Sheets\D162N80-SHT-TS-12.dgn	TYPE	NO. OF LAMPS	LED WATTAGE	% OPERATION	TOTAL WATTAG
SHT-T	SIGNAL (RED)	14	17	0.50	119.0
N80-	(YELLOW)	14	25	0.25	87.5
\D162	(GREEN)	14	15	0.25	52.5
heets	PERMISSIVE ARROW	8	12	0.10	9.6
	PED. SIGNAL	6	25	1.00	150.0
62N80\DGN\CADD	CONTROLLER	1	100	1.00	100.0
180\D	UPS	1	25	1.00	25.0
26 62N	VIDEO SYSTEM		150	1.00	
	BLANK-OUT SIGN		25	0.05	
16)\WO	FLASHER			0.50	
Item	STREET NAME SIGN		120	0.50	
3 196	LUMINAIRE				
2 (PTB					
Phase	ENERGY COSTS TO:			TOTAL =	543.6
٥					

STATE OF ILLINOIS **DEPARTMENT OF TRANSPORTATION**

SCHEDULE OF QUANTITIES, CABLE PLAN, PHASE DIAGRAM, AND EVP SEQUENCE | WILLOW ROAD & GREENWOOD ROAD

SECTION COUNTY 2021-048-RS COOK 61 38 305 CONTRACT NO. 62N80

SCHEDULE OF QUANTITIES

CABLE PLAN

GREENWOOD ROAD

~9-9>0

-Ø+**---**

-9-01377121212121

IS IS

TRACER CABLE

EX INTERCONNECT TO PFINGSTEN ROAD

◄ 36F

R R

J=3#20

DESCRIPTION	UNIT	TOTAL
PEDESTRIAN SIGNAL POST, 10 FT.	EACH	2
REMOVE EXISTING PEDESTRIAN PUSH BUTTON	EACH	4
UNDERGROUND CONDUIT, GALVANIZED STEEL, 2" DIA.	FOOT	5
MAINTENANCE OF EXISTING TRAFFIC SIGNAL INSTALLATION	EACH	1
ELECTRIC CABLE IN CONDUIT, SIGNAL NO. 14 2C	FOOT	448
ELECTRIC CABLE IN CONDUIT, SIGNAL NO. 14 3C	FOOT	436
ELECTRIC CABLE IN CONDUIT, EQUIPMENT GROUNDING CONDUCTOR, NO. 6 1C	FOOT	20
ACCESSIBLE PEDESTRIAN SIGNALS	EACH	6
CONCRETE FOUNDATION, TYPE A 12-INCH DIAMETER	FOOT	8
DRILL EXISTING HANDHOLE	EACH	2
PEDESTRIAN SIGNAL HEAD, LED, 1-FACE, POST MOUNTED WITH COUNTDOWN TIMER	EACH	2
DETECTOR LOOP, TYPE I	FOOT	252
RELOCATE EXISTING PEDESTRIAN SIGNAL HEAD	EACH	1
MODIFY EXISTING CONTROLLER	EACH	1
REMOVE AND REINSTALL ELECTRIC CABLE FROM CONDUIT	FOOT	32
RE-OPTIMIZE TRAFFIC SIGNAL SYSTEM LEVEL 1	EACH	1

TS 5915 ECON 83


TRACER CABLE

EX INTERCONNECT


TO SHERMER ROAD

IS

WILLOW ROAD

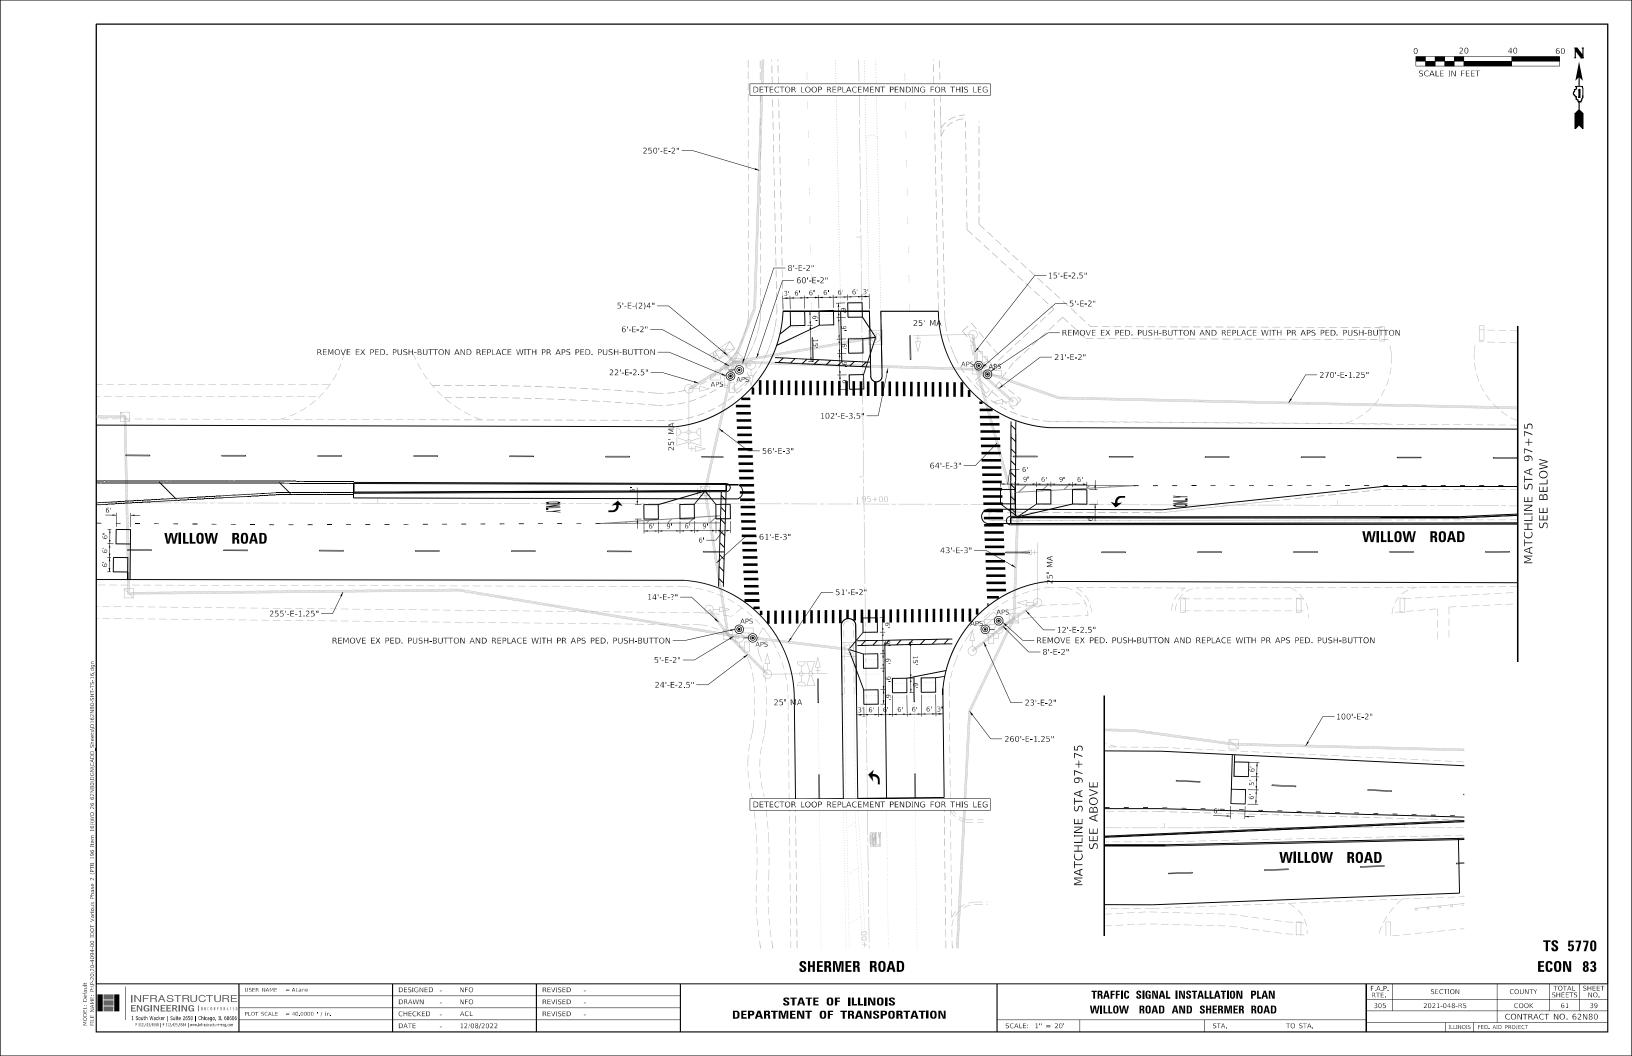


EXISTING CONTROLLER SEQUENCE

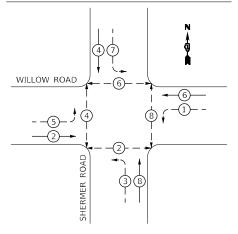


LEGEND:

- * PROTECTED PHASE
- → -(*) PROTECTED/PERMITTED PHASE
- → -(*)- ► PEDESTRIAN PHASE
- * OL OVERLAP
 - NUMBER REFERS TO ASSOCIATED PHASE

EXISTING EMERGENCY VEHICLE PREEMPTION SEQUENCE

 

EMERGENCY VEHICLE	PREEM	PTORS
EMERGENCY VEHICLE PREEMPTOR	3	4
MOVEMENT	=	↓†

 

TRAFFIC SIGNAL INSTALLATION **ELECTRICAL SERVICE REQUIREMENTS**

165	TYPE	NO. OF LAMPS	LED WATTAGE	% OPERATION	TOTAL WATTAGE
	SIGNAL (RED)	12	17	0.50	102.0
000	(YELLOW)	12	25	0.25	75.0
7010	(GREEN)	12	15	0.25	45.0
200	PERMISSIVE ARROW	16	12	0.10	19.2
9	PED. SIGNAL	8	25	1.00	200.0
	CONTROLLER	1	100	1.00	100.0
	UPS	1	25	1.00	25.0
200	VIDEO SYSTEM		150	1.00	
2	BLANK-OUT SIGN		25	0.05	
201	FLASHER			0.50	
	STREET NAME SIGN		120	0.50	
2	LUMINAIRE				
DCD!	ENERGY COSTS TO:			TOTAL =	566.2

ILLINOIS DEPARTMENT OF TRANSPORTATION DIVISION OF HIGHWAY/DISTRICT 1

201 WEST CENTER COURT/SCHAUMBURG, ILLINOIS 60196-1096

ENERGY SUPPLY: CONTACT:

PHONE: COMED ACCOUNT NUMBER:

EMERGENCY VEHICLE	PREEM	PTORS
EMERGENCY VEHICLE PREEMPTOR	3	4
MOVEMENT	=	↓ †

SCHEDULE OF QUANTITIES				
DESCRIPTION	UNIT	TOTAL		
REMOVE EXISTING PEDESTRIAN PUSH BUTTON	EACH	4		
MAINTENANCE OF EXISTING TRAFFIC SIGNAL INSTALLATION	EACH	1		
ELECTRIC CABLE IN CONDUIT, SIGNAL NO. 14 2C	FOOT	675		
ACCESSIBLE PEDESTRIAN SIGNALS	EACH	8		
DETECTOR LOOP, TYPE I	FOOT	715		
REMOVE EXISTING PEDESTRIAN SIGNAL HEAD	EACH	8		

CABLE PLAN

SHERIMER ROAD

——

(A)

-SHEETO

∅—D---U

3#20

Ø-D-D-D

-TEXECTE -T

IS IS

TRACER CABLE

EX INTERCONNECT TO GREENWOOD ROAD \ TS 5770 ECON 83

TRACER CABLE

EX INTERCONNECT

IS

WILLOW ROAD


IS

TO PATRIOT BOULEVARD


DESIGNED -NFO REVISED INFRASTRUCTURE ENGINEERING INCORPORATE DRAWN NFO REVISED CHECKED ACL REVISED 1 South Wacker | Suite 2650 | Chicago, IL 60606 DATE 12/08/2022

STATE OF ILLINOIS **DEPARTMENT OF TRANSPORTATION** SCHEDULE OF QUANTITIES, CABLE PLAN, PHASE DIAGRAM, AND EVP SEQUENCE | WILLOW ROAD & SHERMER ROAD

SECTION COUNTY 2021-048-RS COOK 61 40 305 CONTRACT NO. 62N80

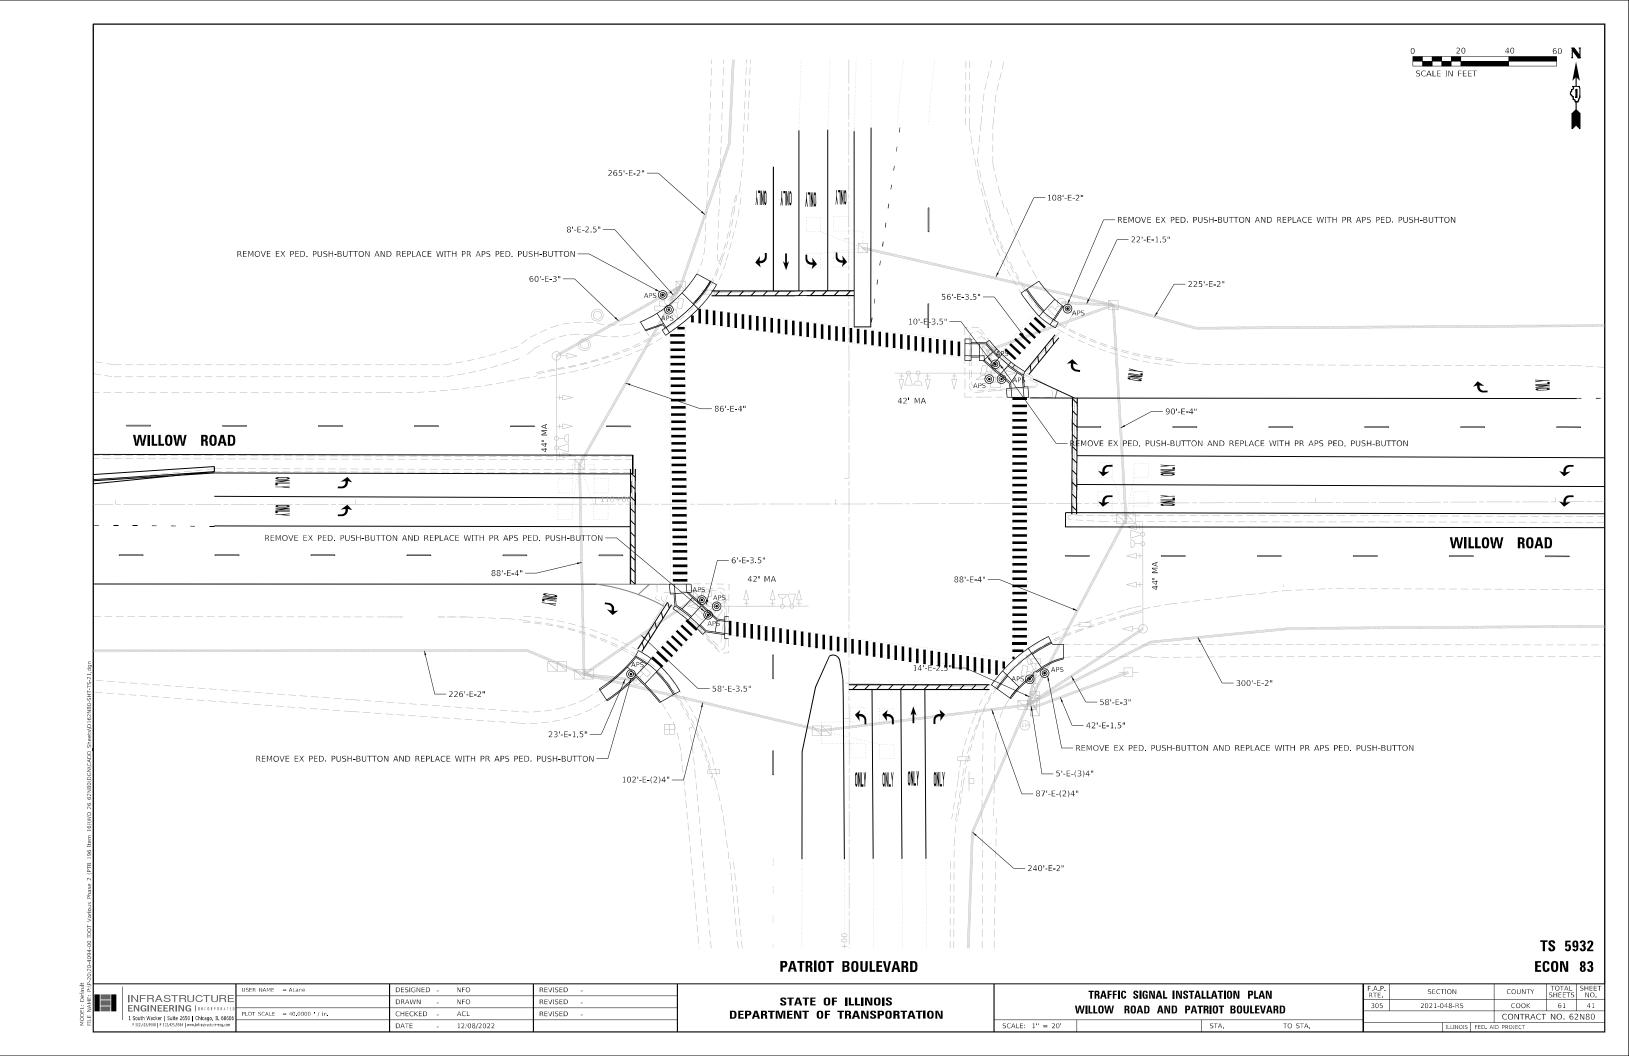

EXISTING CONTROLLER SEQUENCE

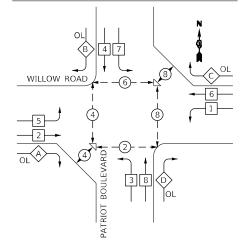


PHASE DESIGNATION DIAGRAM

OVERLAP		PERMISSIVE		PROTECTED
LETTER		PHASE		PHASE
A	=	2	+	3
В	=	4	+	5
C	=	6	+	7
D	=	8	+	1

LEGEND:

- * PROTECTED PHASE
- → -(*)- PROTECTED/PERMITTED PHASE
- DUAL ENTRY PHASE
- * SINGLE ENTRY PHASE
- → -(*)- ➤ PEDESTRIAN PHASE
- OVERLAP
 - NUMBER REFERS TO ASSOCIATED PHASE

EXISTING EMERGENCY VEHICLE PREEMPTION SEQUENCE

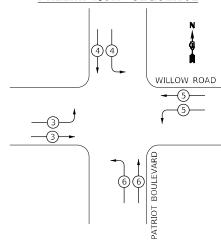

EMERGENCY	VEHICLE	PREEM	PTORS	
EMERGENCY VEHICLE PREEMPTOR	3	4	5	6
MOVEMENT	<u> </u>	1	-	7

TRAFFIC SIGNAL INSTALLATION **ELECTRICAL SERVICE REQUIREMENTS**

Sheets\D162N80-SHT-TS-22 dgn	TYPE	NO. OF LAMPS	LED WATTAGE	% OPERATION	TOTAL WATTAG
HH	SIGNAL (RED)	22	17	0.50	187.0
N80-	(YELLOW)	22	25	0.25	137.5
\D162	(GREEN)	22	15	0.25	82.5
heets	PERMISSIVE ARROW	16	12	0.10	19.2
	PED. SIGNAL	12	25	1.00	300.0
62N80\DGN\CADD	CONTROLLER	1	100	1.00	100.0
30/D(UPS	1	25	1.00	25.0
26 62N	VIDEO SYSTEM		150	1.00	
ã 00 8	BLANK-OUT SIGN		25	0.05	
16)	FLASHER			0.50	
196 Item 16)(WO	STREET NAME SIGN		120	0.50	
	LUMINAIRE				
2 (PTB					
Phase	ENERGY COSTS TO:			TOTAL =	851.2

ILLINOIS DEPARTMENT OF TRANSPORTATION DIVISION OF HIGHWAY/DISTRICT 1

201 WEST CENTER COURT/SCHAUMBURG, ILLINOIS 60196-1096

ENERGY SUPPLY: CONTACT: COMED PHONE: (866) 639-3532 COMPANY: COMED

ACCOUNT NUMBER:

USER NAME = ALane	DESIGNED - NFO	REVISED -
INFRASTRUCTURE	DRAWN - NFO	REVISED -
1 South Wacker Suite 2650 Chicago, IL 60606 PLOT SCALE = 2.0000 / in.	CHECKED - ACL	REVISED -
P 312.425.9560 F 312.425.9564 www.linfrastructure-eng.com	DATE - 12/08/2022	

STATE OF ILLINOIS **DEPARTMENT OF TRANSPORTATION**

	OF QUANTITIES, CA	-	•	
SCALE: NTS		STA.	TO STA.	

SECTION COUNTY COOK 61 42 2021-048-RS CONTRACT NO. 62N80

SCHEDULE OF QUANTITIES TOTAL UNIT REMOVE EXISTING PEDESTRIAN PUSH BUTTON EACH MAINTENANCE OF EXISTING TRAFFIC SIGNAL INSTALLATION EACH FOOT EACH

BOULEVARD

PATRIOT

P

D-O-3

DO-3#20

OCO:

TTOOSE-0-

WILLOW ROAD

TRACER CABLE

EX INTERCONNECT TO OLD WILLOW ROAD

-9-90

-3#20)-∞ -I III

Z-

-Ø-

TRACER CABLE

EX INTERCONNECT

TO SHERMER ROAD


44 (24F)


DESCRIPTION

ELECTRIC CABLE IN CONDUIT, SIGNAL NO. 14 2C 1838 ACCESSIBLE PEDESTRIAN SIGNALS 12


CABLE PLAN


TS 5932 ECON 83

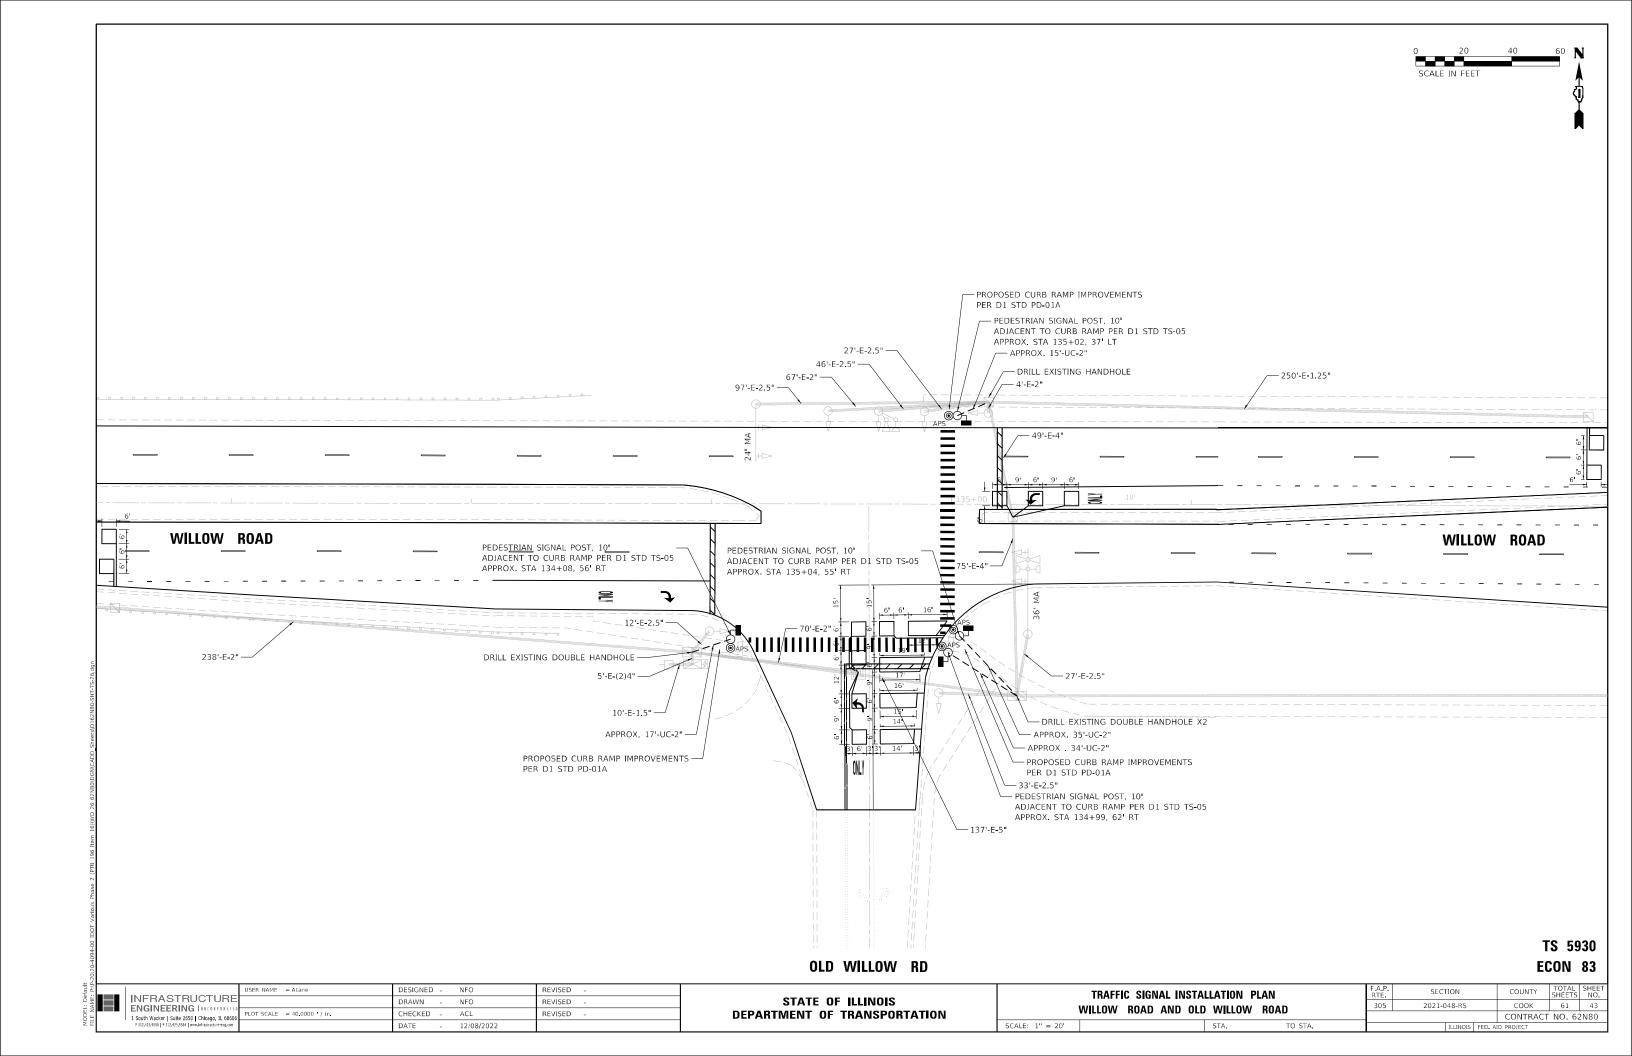

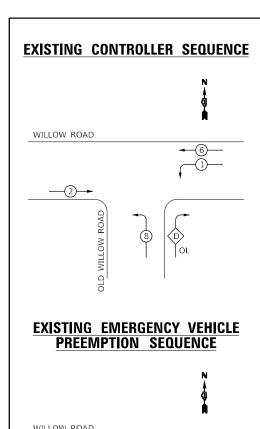


PHASE DESIGNATION DIAGRAM PROPOSED CONTROLLER SEQUENCE

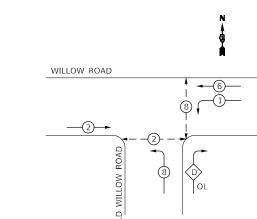

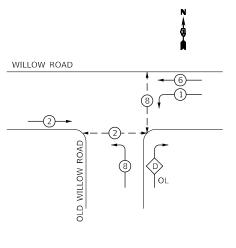



WILLOW ROAD

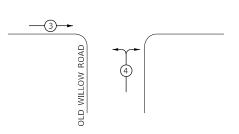

EMERGENCY VEHICLE PREEMPTORS				
EMERGENCY VEHICLE PREEMPTOR	3	4		
MOVEMENT	=	1		

LEGEND:

* PROTECTED PHASE


→ -(*)- - PROTECTED/PERMITTED PHASE - ► PEDESTRIAN PHASE

NUMBER REFERS TO ASSOCIATED PHASE

TRAFFIC SIGNAL INSTALLATION **ELECTRICAL SERVICE REQUIREMENTS**

TYPE	NO. OF LAMPS	LED WATTAGE	% OPERATION	TOTAL WATTAGE
SIGNAL (RED)	10	17	0.50	85.0
(YELLOW)	10	25	0.25	62.5
(GREEN)	10	15	0.25	37.5
PERMISSIVE ARROW	4	12	0.10	4.8
PED. SIGNAL	4	25	1.00	100.0
CONTROLLER	1	100	1.00	100.0
UPS	1	25	1.00	25.0
VIDEO SYSTEM		150	1.00	
BLANK-OUT SIGN		25	0.05	
FLASHER			0.50	
STREET NAME SIGN		120	0.50	
LUMINAIRE				
ENERGY COSTS TO:			TOTAL =	414.8

NERGY COSTS TO:			TOTAL =	414.8
VILLAGE OF 1225 CEDAR LANG NORTHBROOK, IL		BROOK		
	ONE: <u>(847) 8</u> ANY: <u>COMED</u>	316-5239		

 

CABLE PLAN

ROAD

WILLOW

-SHEETE

IS IS

TRACER CABLE

EX INTERCONNECT

TO PATRIOD BOULEVARD

~TEXT

CONFEDER OF CONTINUE		
DESCRIPTION	UNIT	TOTAL
PEDESTRIAN SIGNAL POST, 10 FT.	EACH	4
UNDERGROUND CONDUIT, GALVANIZED STEEL, 2" DIA.	FOOT	112
MAINTENANCE OF EXISTING TRAFFIC SIGNAL INSTALLATION	EACH	1
ELECTRIC CABLE IN CONDUIT, SIGNAL NO. 14 2C	FOOT	295
ELECTRIC CABLE IN CONDUIT, SIGNAL NO. 14 3C	FOOT	283
ELECTRIC CABLE IN CONDUIT, EQUIPMENT GROUNDING CONDUCTOR, NO. 6 1C	FOOT	40
ACCESSIBLE PEDESTRIAN SIGNALS	EACH	4
CONCRETE FOUNDATION, TYPE A 12-INCH DIAMETER	FOOT	16
DRILL EXISTING HANDHOLE	EACH	4
PEDESTRIAN SIGNAL HEAD, LED, 1-FACE, BRACKET MOUNTED WITH COUNTDOWN TIMER	EACH	4
DETECTOR LOOP, TYPE I	FOOT	638
MODIFY EXISTING CONTROLLER	EACH	1
RE-OPTIMIZE TRAFFIC SIGNAL SYSTEM LEVEL 1	EACH	1

TS 5930 ECON 83

JSER NAME = ALane DESIGNED -NFO REVISED INFRASTRUCTURE ENGINEERING INCORPORATED DRAWN NFO REVISED CHECKED ACL REVISED 1 South Wacker | Suite 2650 | Chicago, IL 60606 DATE 12/08/2022

STATE OF ILLINOIS **DEPARTMENT OF TRANSPORTATION**

SCHEDULE OF QUANTITIES, CABLE PLAN, PHASE DIAGRAM, AND AND EVP SEQUENCE | WILLOW ROAD & OLD WILLOW ROAD

SECTION COUNTY 2021-048-RS COOK 61 44 305 CONTRACT NO. 62N80

IS IS


WILLOW ROAD

TRACER CABLE

EX INTERCONNECT

/ TO RAVINE WAY

OTT-9 J#20 D-0-(J-3) (A)

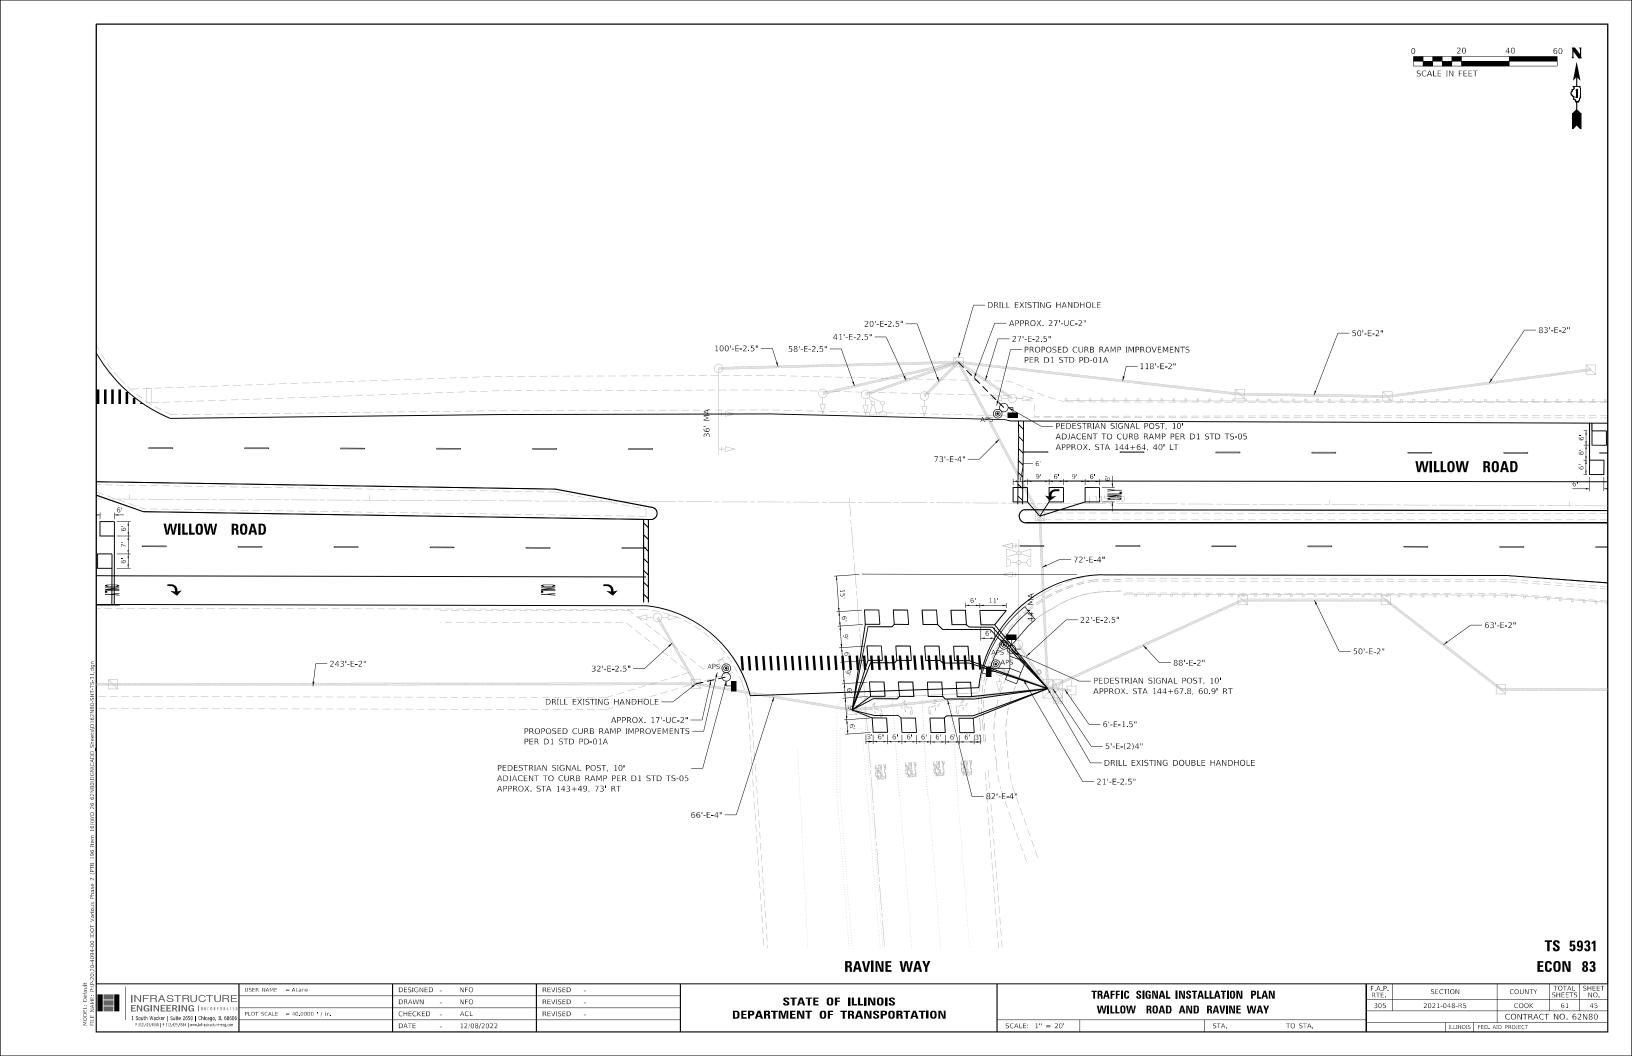





WILLOW ROAD

PHASE DESIGNATION DIAGRAM

PROPOSED CONTROLLER SEQUENCE

 

 

LEGEND:



- → -(*)- PROTECTED/PERMITTED PHASE
- ► PEDESTRIAN PHASE
- - NUMBER REFERS TO ASSOCIATED PHASE

	, d
WILLOW ROAD	
RAVINE WAY	8 (1) 8 (1) 10 10 10 10 10 10 10 10 10 10


EXISTING EMERGENCY VEHICLE PREEMPTION SEQUENCE

(8)



OL

WILLOW ROAD

 

ILLINOIS DEPARTMENT OF TRANSPORTATION DIVISION OF HIGHWAY/DISTRICT 1

201 WEST CENTER COURT/SCHAUMBURG, ILLINOIS 60196-1096

EMERGENCY VEHICLE	PREEM	PTORS
EMERGENCY VEHICLE PREEMPTOR	3	4
MOVEMENT	=	†

NFO

NFO

ACL

REVISED

REVISED

REVISED

DESIGNED -

DRAWN

DATE

CHECKED

SCHEDULE OF QUANTITIES

CABLE PLAN

WAY

RAVINE

3 3 5 5 R R

OTT-9 D∞J-(3#20) D-0-(J-3)

WILLOW ROAD

TRACER CABLE

EX INTERCONNECT TO WESTLEIGH DRIVE/ FOUNDERS DRIVE

-SHEETE

IS

III

TRACER CABLE

EX INTERCONNECT TO

OLD WILLOW ROAD

DESCRIPTION	UNIT	TOTAL
PEDESTRIAN SIGNAL POST, 10 FT.	EACH	3
UNDERGROUND CONDUIT, GALVANIZED STEEL, 2" DIA.	FOOT	68
MAINTENANCE OF EXISTING TRAFFIC SIGNAL INSTALLATION	EACH	1
ELECTRIC CABLE IN CONDUIT, SIGNAL NO. 14 2C	FOOT	289
ELECTRIC CABLE IN CONDUIT, SIGNAL NO. 14 3C	FOOT	277
ELECTRIC CABLE IN CONDUIT, EQUIPMENT GROUNDING CONDUCTOR, NO. 6 1C	FOOT	30
ACCESSIBLE PEDESTRIAN SIGNALS	EACH	4
CONCRETE FOUNDATION, TYPE A 12-INCH DIAMETER	FOOT	12
DRILL EXISTING HANDHOLE	EACH	3
PEDESTRIAN SIGNAL HEAD, LED, 1-FACE, BRACKET MOUNTED WITH COUNTDOWN TIMER	EACH	4
DETECTOR LOOP, TYPE I	FOOT	1265
MODIFY EXISTING CONTROLLER	EACH	1
RE-OPTIMIZE TRAFFIC SIGNAL SYSTEM LEVEL 1	EACH	1

TS 5931 ECON 83

SCHEDULE OF QUANTITIES, CABLE PLAN, PHASE DIAGRAM, AND STATE OF ILLINOIS AND EVP SEQUENCE | WILLOW ROAD & RAVINE WAY **DEPARTMENT OF TRANSPORTATION**

SECTION COUNTY 305 2021-048-RS COOK 61 46 CONTRACT NO. 62N80


TRAFFIC SIGNAL INSTALLATION **ELECTRICAL SERVICE REQUIREMENTS**


TYPE	NO. OF LAMPS	LED WATTAGE	% OPERATION	TOTAL WATTAGE
SIGNAL (RED)	12	17	0.50	102.0
(YELLOW)	12	25	0.25	75.0
(GREEN)	12	15	0.25	45.0
PERMISSIVE ARROW	8	12	0.10	9.6
PED. SIGNAL	4	25	1.00	100.0
CONTROLLER	1	100	1.00	100.0
UPS	1	25	1.00	25.0
VIDEO SYSTEM		150	1.00	
BLANK-OUT SIGN		25	0.05	
FLASHER			0.50	
STREET NAME SIGN		120	0.50	
LUMINAIRE				
ENERGY COSTS TO:			TOTAL =	456.6
	SIGNAL (RED) (YELLOW) (GREEN) PERMISSIVE ARROW PED. SIGNAL CONTROLLER UPS VIDEO SYSTEM BLANK-OUT SIGN FLASHER STREET NAME SIGN LUMINAIRE	TYPE LAMPS SIGNAL (RED) 12 (YELLOW) 12 (GREEN) 12 PERMISSIVE ARROW 8 PED. SIGNAL 4 CONTROLLER 1 UPS 1 VIDEO SYSTEM BLANK-OUT SIGN FLASHER STREET NAME SIGN LUMINAIRE	TYPE LAMPS WATTAGE SIGNAL (RED) 12 17 (YELLOW) 12 25 (GREEN) 12 15 PERMISSIVE ARROW 8 12 PED. SIGNAL 4 25 CONTROLLER 1 100 UPS 1 25 VIDEO SYSTEM 150 BLANK-OUT SIGN 25 FLASHER STREET NAME SIGN 120 LUMINAIRE	TYPE LAMPS WATTAGE OPERATION SIGNAL (RED) 12 17 0.50 (YELLOW) 12 25 0.25 (GREEN) 12 15 0.25 PERMISSIVE ARROW 8 12 0.10 PED. SIGNAL 4 25 1.00 CONTROLLER 1 100 1.00 UPS 1 25 1.00 VIDEO SYSTEM 150 1.00 BLANK-OUT SIGN 25 0.05 FLASHER 0.50 STREET NAME SIGN 120 0.50 LUMINAIRE

ENERGY SUPPLY: CONTACT: COMED PHONE: (866) 639-3532 COMPANY: COMED ACCOUNT NUMBER: INFRASTRUCTURE


ENGINEERING LINCORPORA

1 South Wacker | Suite 2650 | Chicago, IL 60606

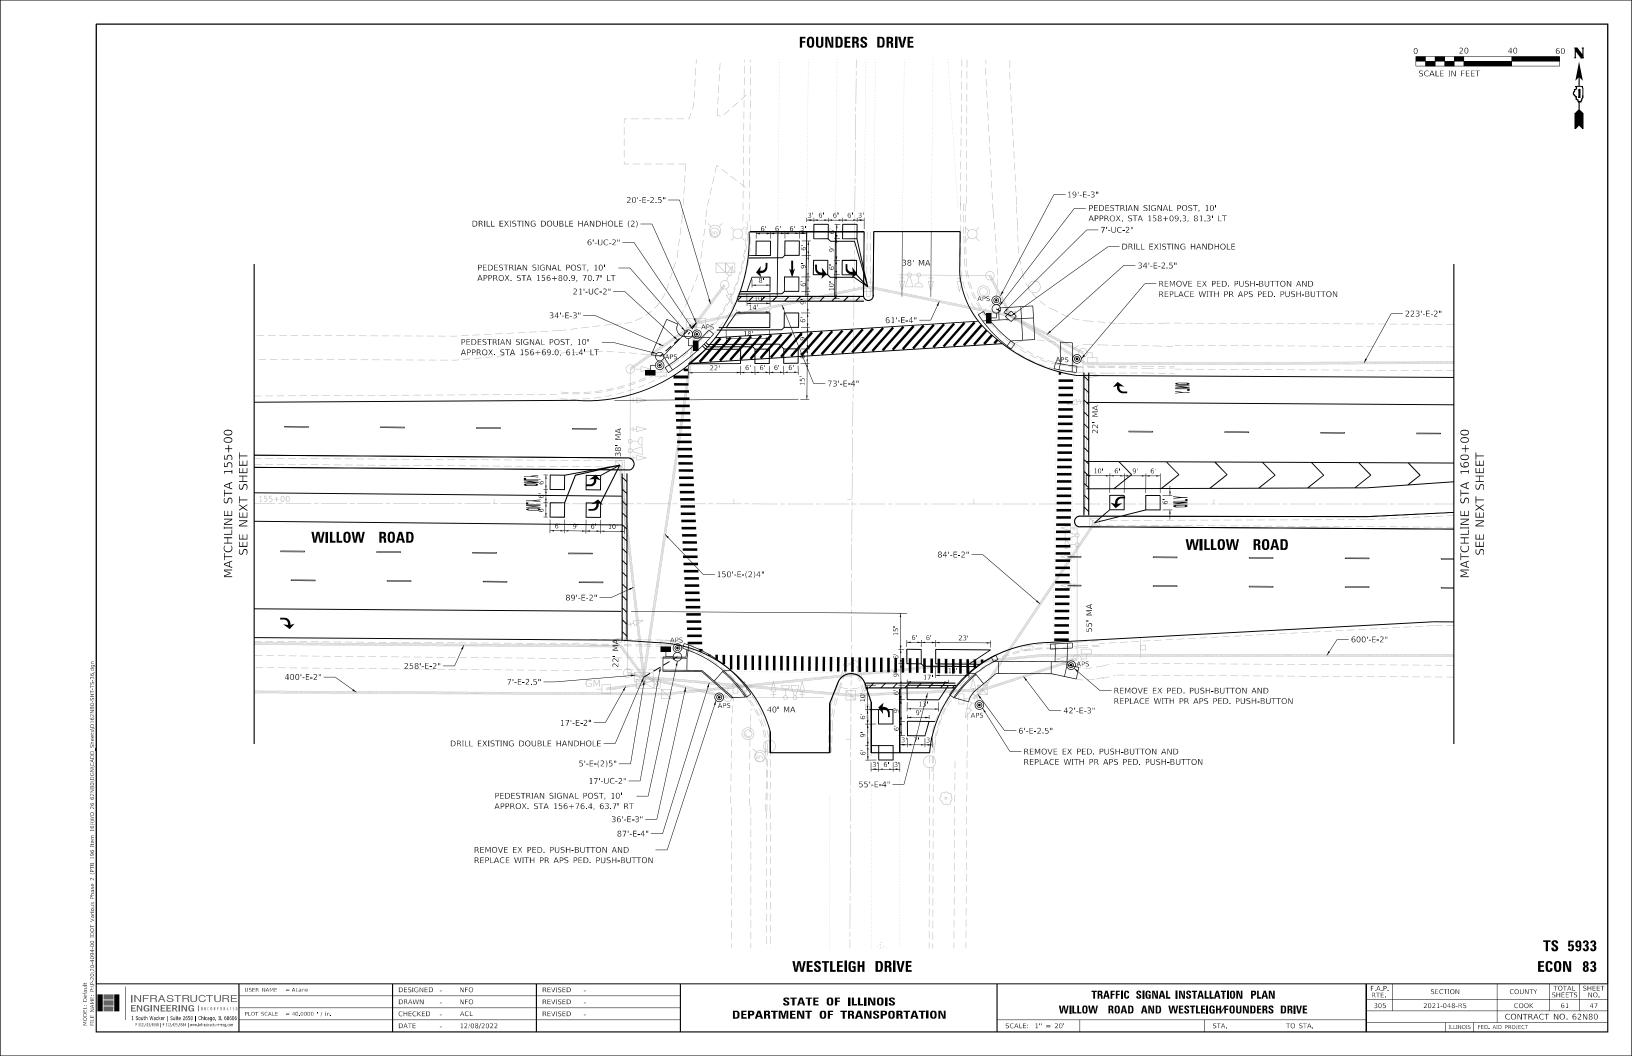

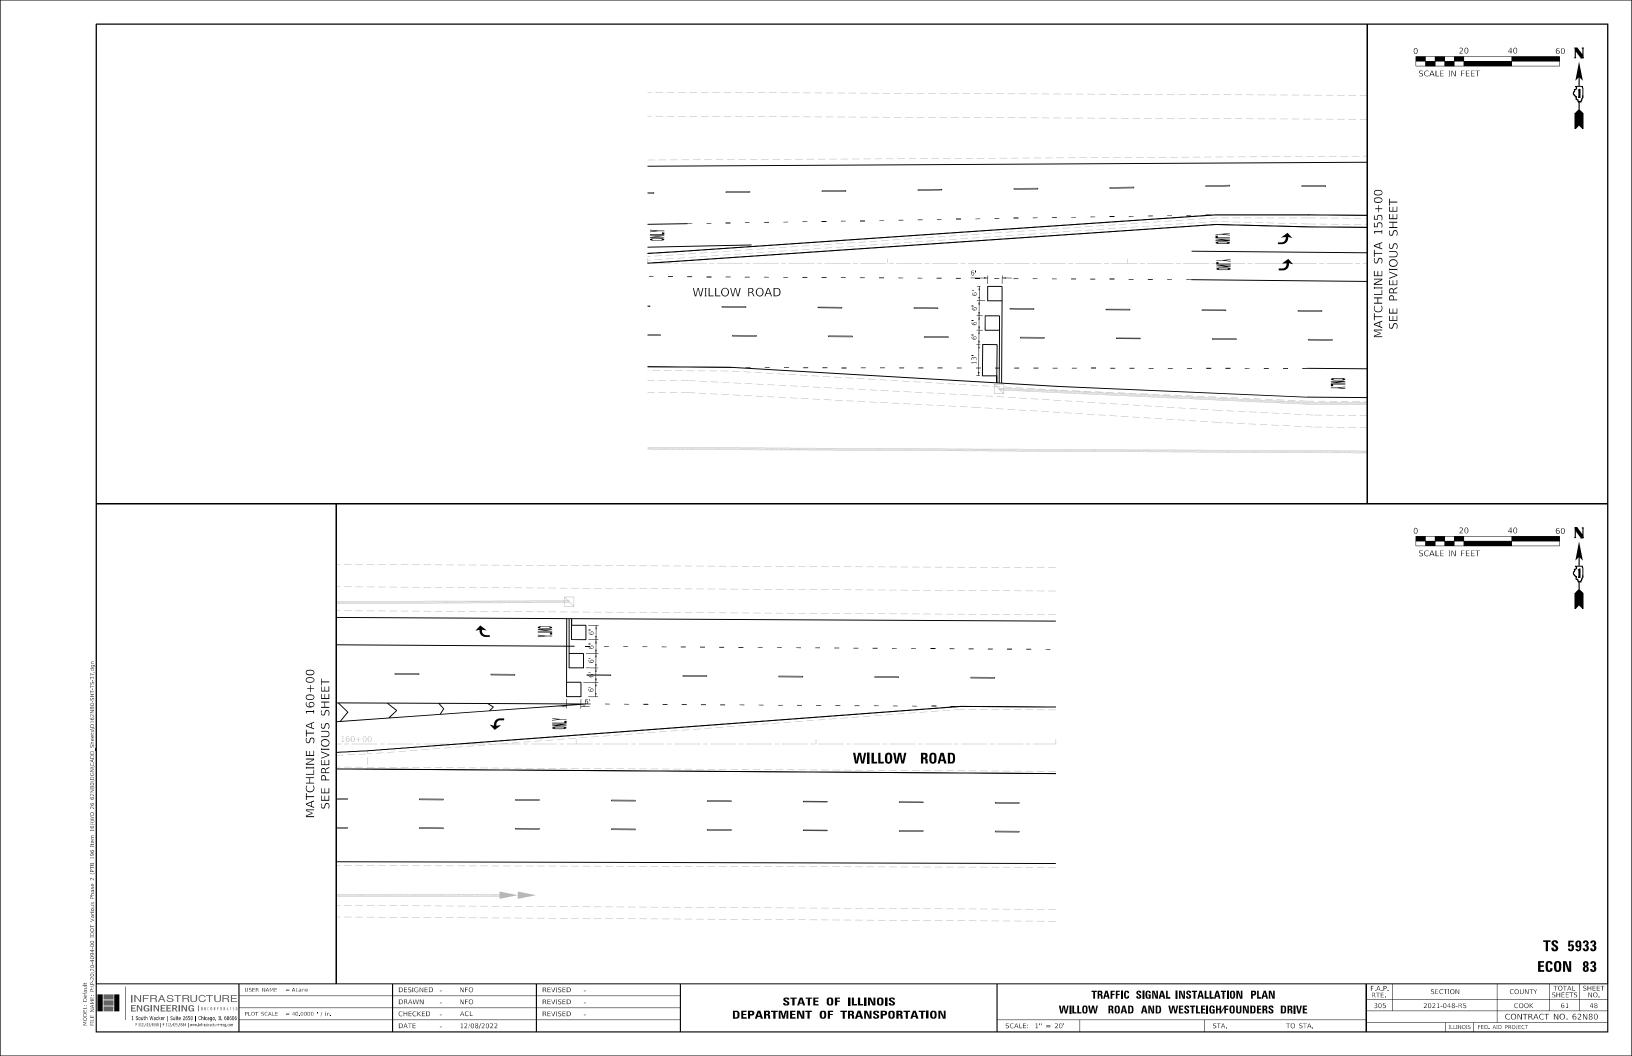



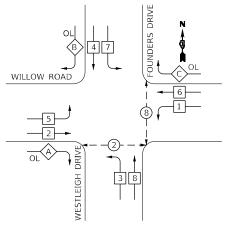

PHASE DESIGNATION DIAGRAM

OVERLAP LETTER		PERMISSIVE PHASE		PROTECTED PHASE
A	=	2	+	3
В	=	4	+	5
С	=	6	+	7

LEGEND:




- → -(*)— PROTECTED/PERMITTED PHASE
- DUAL ENTRY PHASE
- SINGLE ENTRY PHASE
- - ASSOCIATED PHASE


PROPOSED CONTROLLER SEQUENCE



NUMBER REFERS TO

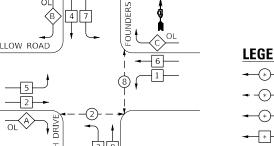

EXISTING EMERGENCY VEHICLE PREEMPTION SEQUENCE

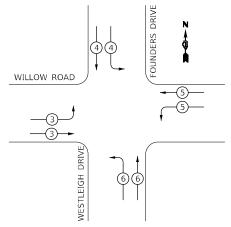

EMERGENCY VEHICLE PREEMPTORS					
	EMERGENCY VEHICLE PREEMPTOR	3	4	5	6
	MOVEMENT	1	1		7

TRAFFIC SIGNAL INSTALLATION **ELECTRICAL SERVICE REQUIREMENTS**

_					
Sneets\U16ZN8U-SH1-15-38.agn	TYPE	NO. OF LAMPS	LED WATTAGE	% OPERATION	TOTAL WATTAG
Ī	SIGNAL (RED)	22	17	0.50	187.0
-N80-	(YELLOW)	22	25	0.25	137.5
(D IP	(GREEN)	22	15	0.25	82.5
neers	PERMISSIVE ARROW	12	12	0.10	14.4
	PED. SIGNAL	6	25	1.00	150.0
6ZNSU(DGN\CADD	CONTROLLER	1	100	1.00	100.0
180/0	UPS	1	25	1.00	25.0
79 97V	VIDEO SYSTEM		150	1.00	
	BLANK-OUT SIGN		25	0.05	
16/WO	FLASHER			0.50	
Len.	STREET NAME SIGN		120	0.50	
961.9	LUMINAIRE				
2 (P1B					
Phase	ENERGY COSTS TO:			TOTAL =	696.4
7					

VILLAGE OF NORTHBROOK

1225 CEDAR LANE NORTHBROOK, IL 60062

ENERGY SUPPLY: CONTACT: TERRI BLECK
PHONE: (847) 816-5239
COMPANY: COMED ACCOUNT NUMBER:


INFRASTRUCTURENGINEERING | INCORPORA 1 South Wacker | Suite 2650 | Chicago, IL 60

	USER NAME = ALane	DESIGNED	-	NFO	REVISED	-
RE		DRAWN	-	NFO	REVISED	-
RATED 60606	PLOT SCALE = 2.0000 / in	CHECKED	-	ACL	REVISED	-
ng.com		DATE	-	12/08/2022		

STATE OF ILLINOIS **DEPARTMENT OF TRANSPORTATION**





SECTION COUNTY COOK 61 49 2021-048-RS CONTRACT NO. 62N80

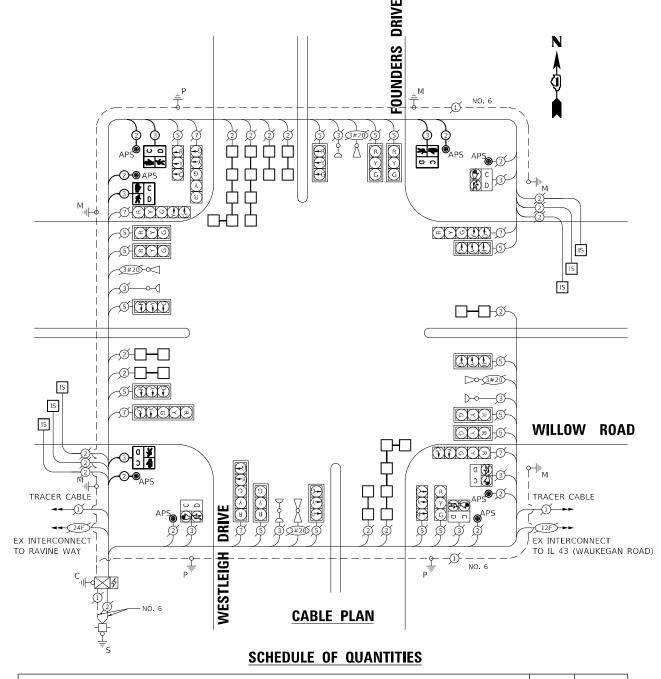

DESCRIPTION	UNIT	TOTAL
PEDESTRIAN SIGNAL POST, 10 FT.	EACH	4
REMOVE EXISTING PEDESTRIAN PUSH BUTTON	EACH	4
UNDERGROUND CONDUIT, GALVANIZED STEEL, 2" DIA.	FOOT	51
MAINTENANCE OF EXISTING TRAFFIC SIGNAL INSTALLATION	EACH	1
ELECTRIC CABLE IN CONDUIT, SIGNAL NO. 14 2C	FOOT	871
ELECTRIC CABLE IN CONDUIT, SIGNAL NO. 14 3C	FOOT	847
ELECTRIC CABLE IN CONDUIT, EQUIPMENT GROUNDING CONDUCTOR, NO. 6 1C	FOOT	40
ACCESSIBLE PEDESTRIAN SIGNALS	EACH	8
CONCRETE FOUNDATION, TYPE A 12-INCH DIAMETER	FOOT	16
DRILL EXISTING HANDHOLE	EACH	4
PEDESTRIAN SIGNAL HEAD, LED, 1-FACE, POST MOUNTED WITH COUNTDOWN TIMER	EACH	4
DETECTOR LOOP, TYPE I	FOOT	1355
MODIFY EXISTING CONTROLLER	EACH	1
RE-OPTIMIZE TRAFFIC SIGNAL SYSTEM LEVEL 1	EACH	1

TS 5933 ECON 83

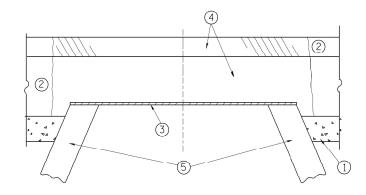

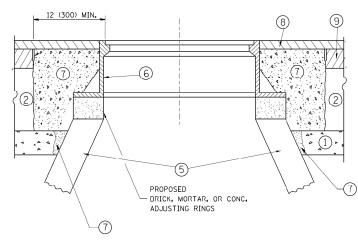

NOTES:

EXISTING BROKEN FRAMES AND LIDS SHALL BE REMOVED AND DISPOSED OF 3Y THE CONTRACTOR AND SHALL BE REPLACED AS DIRECTED BY THE ENGINEER. REPLACEMENT FRAMES AND LIDS WILL BE PAID FOR IN ACCORDANCE WITH ARTICLE 109,04 OF THE STANDARD SPECIFICATIONS UNLESS A SEPARATE PAY ITEM HAS BEEN PROVIDED.

IF THE EXISTING LIDS ARE OPEN, THE FRAME WILL BE ADJUSTED TO THE ELEVATION OF THE MILLED PAVEMENT SURFACE PRIOR TO THE MILLING OPERATION. THE FRAME WILL NOT BE REMOVED AND COVERED BY THE METAL PLATE.

CITY OF CHICAGO CASTINGS ARE THE PROPERTY OF THE CITY AND THE CONTRACTOR SHALL NOTIFY THE CITY FOR REMOVAL AND DISPOSITION OF THE CASTINGS.

THE METAL PLATE USED TO COVER THE STRUCTURE SHALL REMAIN THE PROPERTY OF THE CONTRACTOR.

WHEN STRUCTURES ARE TO BE ADJUSTED OR RECONSTRUCTED, THE LOWERING AND RAISING OF THE FRAMES AND LIDS WILL NOT BE PAID FOR SEPARATELY BUT WILL BE INCLUDED IN THE COST OF THE CORRESPONDING PAY ITEM.

CONSTRUCTION PROCEDURES

STAGE 1 (BEFORE PAVEMENT MILLING)

- A) REMOVE A MINIMUM OF 12 (300) OF THE PAVEMENT FROM AROUND THE STRUCTURE.
- B) REMOVE THE EXISTING FRAME AND LID FROM THE STRUCTURE.
- C) COVER THE STRUCTURE OPENING WITH A 36 (900) DIAMETER METAL PLATE.
- D) BACKFILL WITH CRUSHED STONE AND A MINIMUM 11/2 (40)
 THICK HMA SURFACE MIX APPROVED BY THE ENGINEER.

STAGE 2 (AFTER PAVEMENT MILLING)

- A) REMOVE THE HMA SURFACE MIX AND CRUSHED STONE.
- B) INSTALL THE FRAME AND LID; ADJUST THE FRAME TO ITS FINAL SURFACE ELEVATION.
- C) THE SURROUNDING SPACE SHALL BE FILLED W/TH CLASS PP-1*
 CONCRETE TO THE ELEVATION OF THE SURFACE OF THE EXISTING
 BASE COURSE OR THE BINDER COURSE.
- *UNLESS OTHERWISE SPECIFIED IN THE PLANS.

THE PROCEDURE EXPLAINED ABOVE SHALL CONFORM TO THE APPLICABLE PORTIONS OF SECTIONS 353, 406, 602, AND 603 OF THE STANDARD SPECIFICATIONS EXCEPT THAT "THE CONTRACTOR SHALL ADJUST THE STRUCTURES TO THE FINISHED PAVEMENT ELEVATION NO MORE THAN 5 CALENDAR DAYS PRIOR TO PLACEMENT OF THE FINAL LIFT OF SURFACE UNLESS APPROVED BY THE ENGINEER."

LEGEN

- SUB-BASE GRANULAR MATERIAL
- 6 FRAME AND LID (SEE NOTES)
- 2 EXISTING PAVEMENT

5 EXISTING STRUCTURE

- (7) CLASS PP-1* CONCRETE
- 3 36 (900) DIAMETER METAL PLATE
- 8) PROPOSED HMA SURFACE COURSE
- PROPOSED CRUSHED STONE AND HMA SURFACE MIX
- 9 PROPOSED HMA BINDER COURSE

LOCATION OF STRUCTURES:

THE CONTRACTOR WILL BE REQUIRED TO KEEP A RECORD OF THE LOCATIONS OF THE BURIED STRUCTURES ACCORDING TO THE STATION AND DISTANCE LEFT OR RIGHT OF THE CENTERLINE OF PAVEMENT. UPON COMPLETION OF THE WORK, THE CONTRACTOR WILL DELIVER THE RECORD TO THE ENGINEER.

BASIS OF PAYMENT:

REMOVING FRAMES AND LIDS ON DRAINAGE AND UTILITY STRUCTURES IN THE PAVEMENT PRIOR TO MILLING, AND ADJUSTING TO FINAL GRADE PRIOR TO PLACING THE SURFACE COURSE, WILL BE PAID FOR AT THE CONTRACT UNIT PRICE EACH FOR "FRAMES AND LIDS TO BE ADJUSTED (SPECIAL)."

THIS WORK WILL NOT BE PAID FOR WHEN DRAINAGE AND UTILITY STRUCTURES ARE SPECIFIED FOR PAYMENT AS STRUCTURE RECONSTRUCTION.

NEW FRAMES AND LIDS, WHEN SPECIFIED, WILL BE PAID FOR SEPARATELY.

DETAILS FOR FRAMES AND LIDS ADJUSTMENT
WITH MILLING

ALL DIMENSIONS ARE IN INCHES (MILLIMETERS) UNLESS OTHERWISE SHOWN

1	USER NAME = ALane	DESIGNED	-	MLD	REVISED -
INFRASTRUCTURE		DRAWN	-	MLD	REVISED -
ENGINEERING INCORPORATES 1 South Wacker Suite 2650 Chicago, IL 60606 P 312.425.9560 F 312.425.9584 www.infrastructure-tog.com		CHECKED	-	ACL	REVISED -
		DATE	-	12/08/2022	

STATE OF ILLINOIS
DEPARTMENT OF TRANSPORTATION

DISTRICT ONE - DETAILS FOR FRAMES AND LIDS ADJUSTMENT WITH MILLING (BD-08)

 F.A.P. RTE.
 SECTION
 COUNTY
 TOTAL SHEETS
 SHEET NO.

 305
 2021-048-RS
 COOK
 61
 50


 CONTRACT
 NO.
 62N80

METHOD OF MEASUREMENT

REFER TO SECTION 442 OF THE STANDARD SPECIFICATIONS FOR ROAD AND BRIDGE CONSTRUCTION AND THE RECURRING SPECIAL PROVISION "PATCHING WITH HOT-MIX ASPHALT OVERLAY REMOVAL."

BASIS OF PAYMENT

- 1. REFER TO SECTION 442 OF THE STANDARD SPECIFICATIONS FOR ROAD AND BRIDGE CONSTRUCTION AND THE RECURRING SPECIAL PROVISION "PATCHING WITH HOT-MIX ASPHALT OVERLAY REMOVAL."
- 2. SAW CUT/SCORING OF EXISTING HMA OVERLAY IS INCLUDED IN THE COST OF PAVEMENT PATCHING.
- 3. SAW CUT/SCORING OF EXISTING PAVEMENT IS INCLUDED IN THE COST OF PAVEMENT PATCHING.

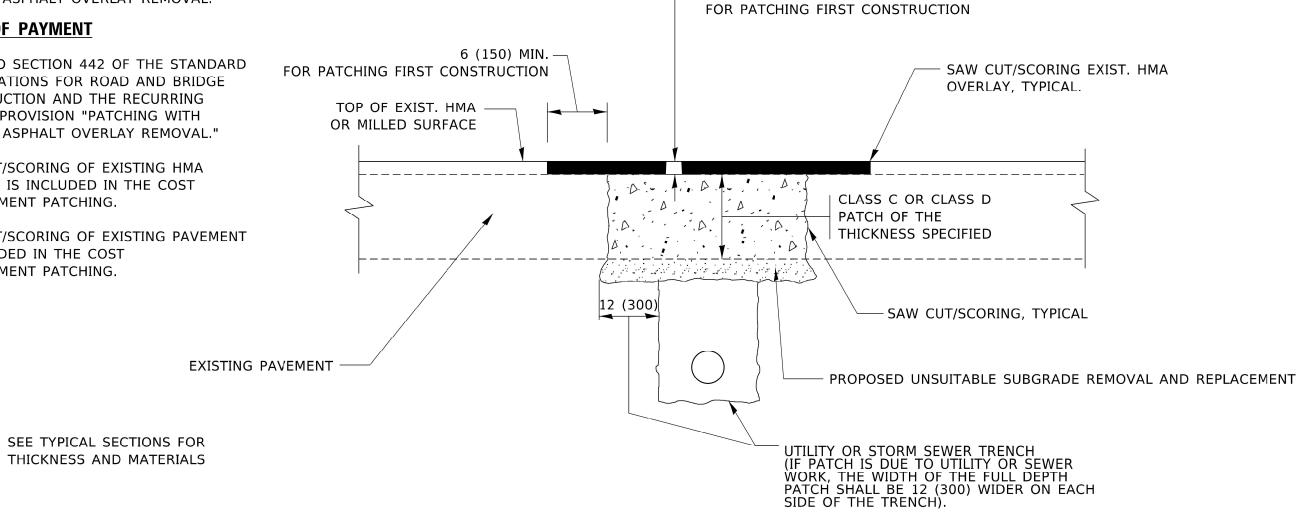

HMA REMOVAL OVER PATCHES *

AND HMA REPLACEMENT OVER PATCHES

SEQUENCE OF CONSTRUCTION (PATCHING FIRST)

- 1. REMOVE THE EXISTING HMA MATERIAL OVER THE AREA TO BE PATCHED.
- 2. REMOVE AND REPLACE WITH CLASS C OR D PATCH.
- 3. REPLACE HMA MATERIAL OVER THE AREA TO BE PATCHED.

SEQUENCE OF CONSTRUCTION (MILLING FIRST)

- 1. MILL HMA FIRST IF THERE IS AT LEAST $4\frac{1}{2}$ INCHES OR MORE OF HMA MATERIAL ON TOP OF THE EXISTING PAVEMENT OR IF THE PAVEMENT IS FULL DEPTH HMA. A MINIMUM OF 2 INCHES OF HMA MATERIAL SHALL BE IN PLACE AFTER MILLING.
- 2. REMOVE AND REPLACE WITH FULL DEPTH CLASS D PATCHES TO TOP OF MILLED SURFACE.

SCALE: NTS


ALL DIMENSIONS ARE IN INCHES (MILLIMETERS) UNLESS OTHERWISE SHOWN.

INF ENG
1 South

USER NAME = ALane	DESIGNED - MLD	REVISED -
FRASTRUCTURE	DRAWN - MLD	REVISED -
GINEERING INCORPORATED PLOT SCALE = 20.0000 / in.	CHECKED - ACL	REVISED -
425,9560 F 312,425,9564 www.Infrastructure-eng.com	DATE - 12/08/2022	

STATE OF ILLINOIS					
DEPARTMENT	OF TRANSPORTATI	ON			

DISTRICT ONE - PAVEMENT PATCHING FOR					
HMA SURFACED PAVEMENT (BD-22)					
	IIIVIA SOIII ACED TAVE	IVILIAI (L	10-22)		
		СТЛ	TO CTA		

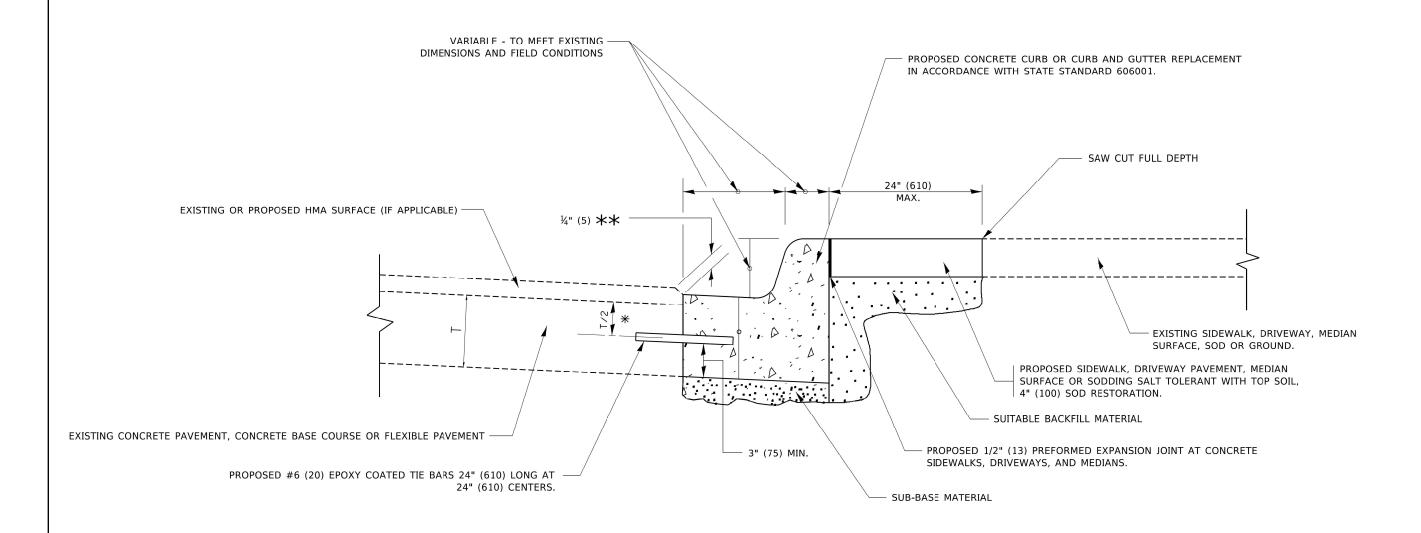


- 💥 3" (75) MINIMUM FROM TOP AND BOTTOM OF THE CONCRETE PAVEMENT OR BASE COURSE.
- ** IF THE FINAL SURFACE OF THE PAVEMENT IS CONCRETE, THE GUTTER IS TO BE FLUSH WITH THE PAVEMENT.

CURB OR CURB AND GUTTER REMOVAL AND REPLACEMENT

ALL DIMENSIONS ARE IN INCHES (MILLIMETERS) UNLESS OTHERWISE SHOWN.

INFRAS ENGINE
1 South Wacker P 312,425,9560 F 3


		USER NAME = ALane	DESIGNED	-	MLD	REVISED -	-
	NFRASTRUCTURE		DRAWN	-	MLD	REVISED -	
ENGINEERING INCORPORATED 1 South Wacker Suite 2650 Chicago, IL 60606		CHECKED	-	ACL	REVISED -		
P 312.425.9560 F 312.425.9564 www.infrastructure.eng.com		DATE	-	12/08/2022			

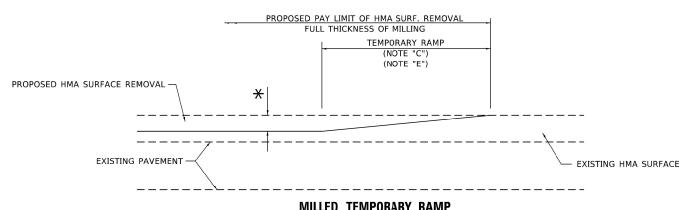

MILLED TEMPORARY RAMP

(FOR BUTT JOINT AND HMA TAPER SEE DETAIL BELOW)

OPTION 1

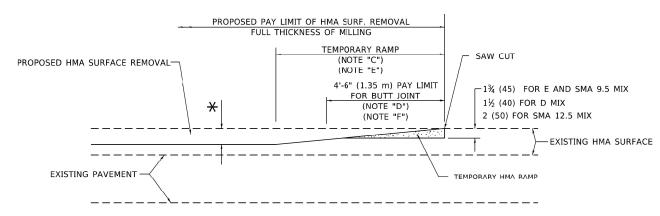


HMA CONSTRUCTED TEMPORARY RAMP


(FOR BUTT JOINT AND HMA TAPER SEE DETAIL BELOW)


OPTION 2

TYPICAL TEMPORARY RAMP

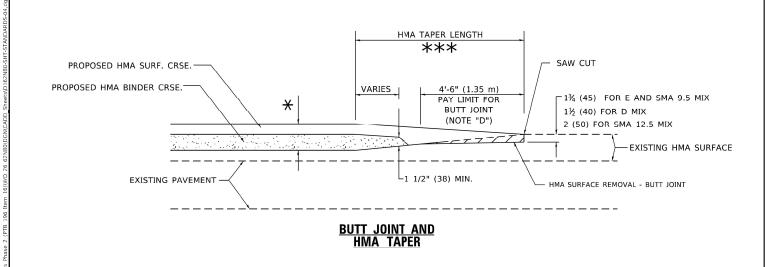

TYPICAL BUTT JOINT AND HMA TAPER FOR MILLING AND RESURFACING

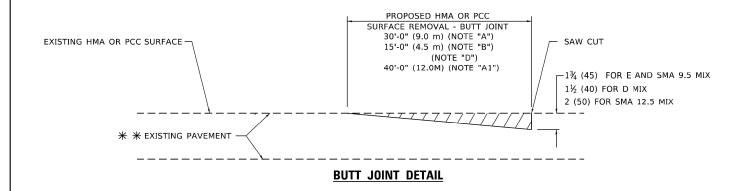

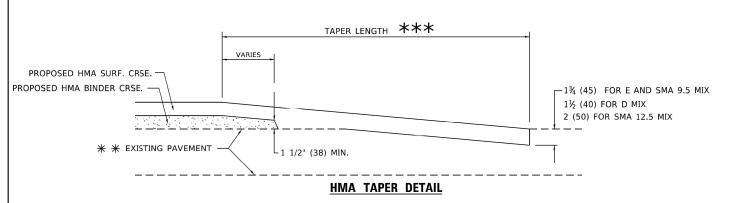

TYPICAL BUTT JOINT AND HMA TAPER FOR RESURFACING ONLY

** PC CONCRETE, HMA OR HMA RESURFACED PAVEMENT.

GENERAL NOTES

- A. MAINLINE ARTERIAL ROADWAYS AND MAJOR SIDE ROADS.
- A1. INTERSTATES
- B. MINOR SIDE ROADS.
- C. THE TEMP. RAMP SHALL BE CONSTRUCTED IMMEDIATELY UPON REMOVAL OF THE EXISTING HMA SURFACE.
- D. THE BUTT JOINT SHALL BE CONSTRUCTED IMMEDIATELY PRIOR TO PLACING THE PROPOSED HMA COURSES.
- E. TAPER THE TEMP. RAMP AT A RATE OF 3' 4" (1.02m) PER 1 INCH (25 mm) OF MILLING THICKNESS.
 - * SEE TYPICAL SECTIONS FOR MILLING THICKNESS.
- F. SEE ARTICLE 406.08 AND 406.14 OF THE STANDARD SPECIFICATIONS FOR "HMA AND/OR PCC SURFACE REMOVAL, BUTT JOINT".
- *** 20'-0" (6.1 m) PER 1 (25) RESURFACING (NOTE "A") 10'-0" (3.0 m) PER 1 (25) RESURFACING (NOTE "B")

BASIS OF PAYMENT


- THE BUTT JOINT WILL BE PAID FOR AT THE CONTRACT UNIT PRICE PER SQUARE YARD (SQUARE METER) FOR "HOT-MIX ASPHALT SURFACE REMOVAL BUTT JOINT" OR FOR "PORTLAND CEMENT CONCRETE SURFACE REMOVAL- BUTT JOINT"
- 2. THE TEMPORARY RAMP AND SAW CUT SHALL BE INCLUDED IN THE UNIT COST FOR HMA OR PCC SURFACE REMOVAL-BUTT JOINT

ALL DIMENSIONS ARE IN INCHES (MILLIMETERS) UNLESS OTHERWISE SHOWN.


DESIGNED -INFRASTRUCTURE DRAWN MLD REVISED ENGINEERING LINCOR HECKED ACL 1 South Wacker | Suite 2650 | Chicago, IL 60606

STATE OF ILLINOIS **DEPARTMENT OF TRANSPORTATION** DISTRICT ONE - BUTT JOINT AND HMA TAPER DETAILS (BD-32)


SECTION 2021-048-RS соок 61 53 CONTRACT NO. 62N80

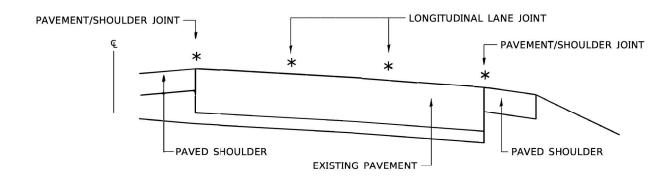

MULTI-LANE DIVIDED PAVEMENT

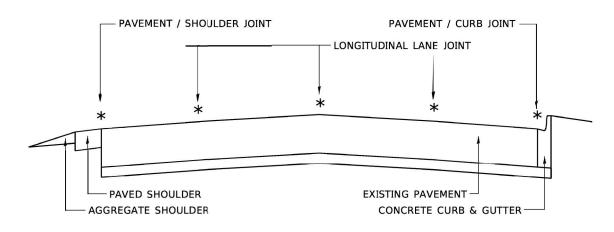


MULTI-LANE UNDIVIDED PAVEMENT

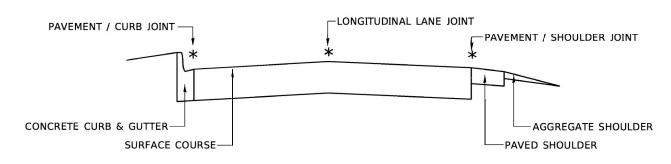

TWO-LANE PAVEMENT


* PROPOSED LONGITUDINAL CRACK ROUTING (PAVEMENT) & CRACK FILLING LOCATIONS

GENERAL EXISTING TYPICAL SECTIONS (APPLIES TO HMA AND PCC PAVEMENTS)

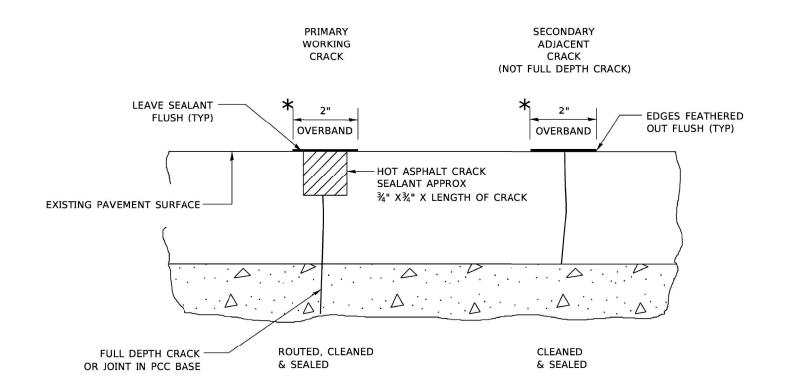

* IN ALL LOCATIONS WHERE THE LONGITUDINAL CRACK CONFLICTS WITH EXISTING PAVEMENT MARKINGS (EITHER EDGE LINE OR LANE LINE) THE CRACK SHALL BE ROUTED & THE RESULTING RESERVOIR FILLED WITH SEALANT. ALL DAMAGES TO EXISTING RAISED REFLECTIVE PAVEMENT MARKERS SHALL BE REPLACED AT THE EXPENSE OF THE CONTRACTOR. ALL EXISTING PAVEMENT MARKINGS WITHIN THE PROJECT LIMITS SHALL BE RESTORED WITH MODIFIED URETHANE PAVEMENT MARKINGS.

LONGITUDINAL JOINT

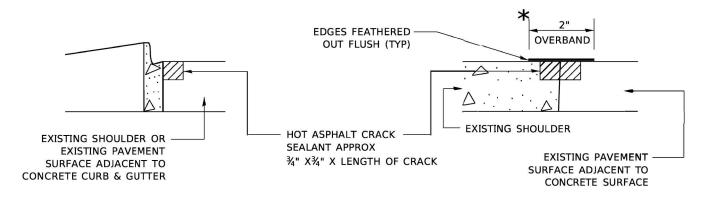

CRACK & JOINT SEALING DETAIL


_		USER NAME = ALane		DESIGNED	-	MLD	REVISED	-
INFRASTRUCTURE ENGINEERING INCORPORATED 1 South Wacker Suite 2650 Chicago, IL 60606 P 312.423.950 F 312.435.954 www.lnfrasracture-eng.com			DRAWN	-	MLD	REVISED	-	
		0 ' / in.	CHECKED	-	ACL	REVISED	-	
				DATE	-	01/20/2023		

STATE OF ILLINOIS **DEPARTMENT OF TRANSPORTATION**

SCALE: NTS

SECTION DISTRICT ONE - CRACK & JOINT 2021-048-RS соок SEALING DETAIL (PD-11) CONTRACT NO. 62N80 TO STA.

61 53A

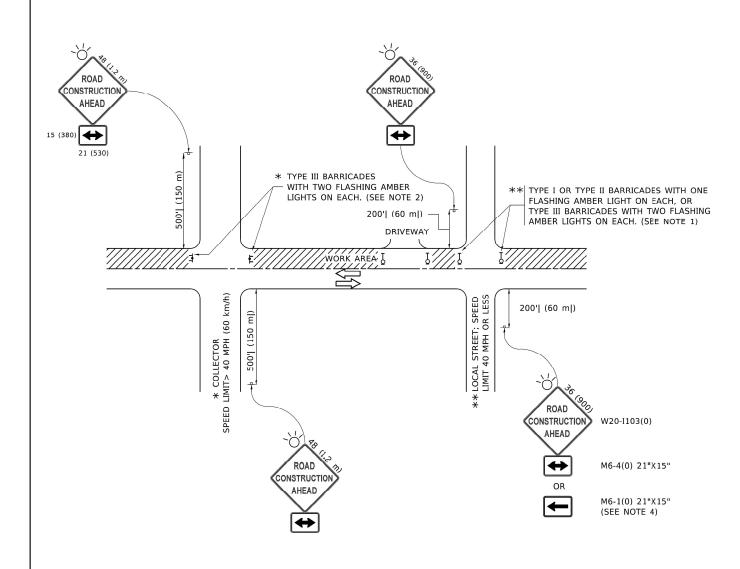

NOTES:

- 1. SIDE ROAD WITH A SPEED LIMIT OF 40 MPH (60 km/h) OR LESS AS SHOWN ON THE DRAWING AND AS DIRECTED BY THE ENGINEER:
- a) ONE "ROAD CONSTRUCTION AHEAD" SIGN 36 x 36 (900x900) WITH A FLASHER MOUNTED ON IT APPROXIMATELY 200' (60 m) IN ADVANCE OF THE MAIN ROUTE.
- b) THE CLOSED PORTION OF THE MAIN ROUTE SHALL BE PROTECTED BY BLOCKING WITH TYPE I, TYPE II OR TYPE III BARRICADES, 1/3 OF THE CROSS SECTION OF THE CLOSED PORTION.
- SIDE ROAD WITH A SPEED LIMIT GREATER THAN 40 MPH (60 km/h) AS SHOWN ON THE DRAWING AND AS DIRECTED BY THE ENGINEER:
- a) ONE "ROAD CONSTRUCTION AHEAD" SIGN 48 x 48 (1.2 m x 1.2 m) WITH A FLASHER MOUNTED ON IT APPROXIMATELY 500' (150 m) IN ADVANCE OF THE MAIN ROUTE.
- THE CLOSED PORTION OF THE MAIN ROUTE SHALL BE PROTECTED BY
 b) BLOCKING WITH TYPE III BARRICADES, 1/2 OF THE CROSS SECTION
 OF THE CLOSED PORTION.
- 3. CONES MAY BE SUBSTITUTED FOR BARRICADES OR DRUMS AT HALF THE SPACING DURING DAY OPERATIONS. CONES SHALL BE A MINIMUM OF 28 (710)
 IN HEIGHT
- WHEN THE SIDE ROAD LIES BETWEEN THE BEGINNING OF THE MAINLINE
 4. SIGNING AND THE WORK ZONE, A SINGLE HEADED ARROW (M6-1) SHALL
 BE USED IN LIEU OF THE DOUBLE HEADED ARROW (M6-4).


- 5. WHEN WORK IS BEING PERFORMED ON A SIDE ROAD OR DRIVEWAY, FOLLOW THE APPLICABLE STANDARD(S). THE DIRECTIONAL ARROW (M6-1 OR M6-4) SHALL BE COVERED OR REMOVED WHEN NO LONGER CONSISTENT WITH THE TRAFFIC CONTROL SET-UP.
- 6. ADVANCE WARNING SIGNS ARE TO BE OMITTED ON DRIVEWAYS UNLESS OTHERWISE SPECIFIED IN THE PLANS OR BY THE ENGINEER
- 7. THE TRAFFIC CONTROL AND PROTECTION FOR SIDE ROADS, INTERSECTIONS, AND DRIVEWAYS SHALL BE INCLUDED IN THE COST OF SPECIFIED TRAFFIC CONTROL STANDARDS OR ITEMS.

All dimensions are in inches (millimeters) unless otherwise shown.

	USER NAME = ALane	DESIGNED -	MLD	REVISED -
NFRASTRUCTURE		DRAWN -	MLD	REVISED -
NGINEERING INCORPORATE South Wacker Suite 2650 Chicago, IL 6060		CHECKED -	ACL	REVISED -
312,425,9560 F 312,425,9564 www.infrastructure.eng.com		DATE -	12/08/2022	

	T ONE – TRAFFIC CONTRO ROADS, INTERSECTIONS, AN		
SCALE: NTS		STA.	TO STA.


F.A.P. RTE	SECTION	COUNTY	TOTAL SHEETS	SHEE NO.	
305	2021-048-RS	СООК	61	54	
CONTRACT NO. 62N80					

 


*** REDUCE TO 40' (12 m) O.C. ON CURVES WITH POSTED OR ADVISORY SPEED 45 M.P.H. (70 km/h) OR LESS.


3 @ 40' (12 m) O.C. \Rightarrow LANE REDUCTION TRANSITION

SEE FIGURE 3B-14 MUTCD

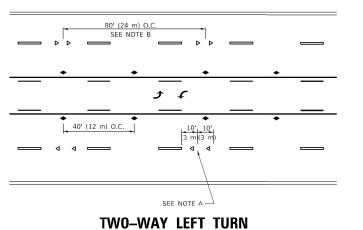


TWO-LANE/TWO-WAY

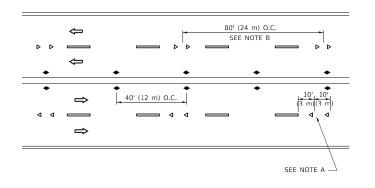


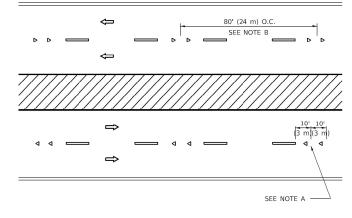

MULTI-LANE/UNDIVIDED



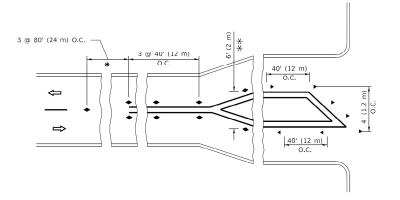

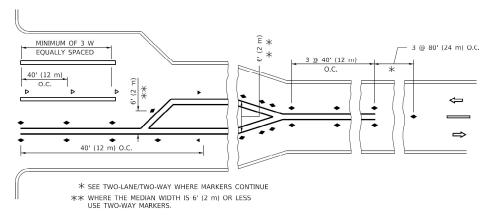

TURN LANES

GENERAL NOTES

- 1. MARKERS USED WITH DASHED LINES SHALL BE CENTERED IN THE GAP BETWEEN SEGMENTS.
- 2. MARKERS USED ADJACENT TO SOLID LINES SHALL BE OFFSET 2 TO 3 (50 TO 75) TOWARD TRAFFIC AS SHOWN.
- 3. MARKERS THROUGH TANGENTS LESS THAN 500' (150 m) IN LENGTH BETWEEN CURVES SHALL BE INSTALLED AT THE
- 4. MARKERS ARE TO BE USED ADJACENT TO BOTH SOLID WHITE LINES IN DUAL LEFT TURN LANES

LANE MARKER NOTES

- A. USE DOUBLE LANE LINE MARKERS SPACED AS SHOWN.
- B. REDUCE TO 40' (12 m) O.C. ON CURVES WHERE ADVISORY SPEEDS ARE 10 M.P.H (20 km/h) LOWER THAN POSTED SPEEDS.

DESIGN NOTES

- 1. DOUBLE LANE LINE MARKERS SHALL BE USED UNLESS SPECIFIED OTHERWISE
- 2. EXCEPT AS SHOWN ON THE LANE REDUCTION TRANSITION AND FREEWAY EXIT RAMP DETAIL, MARKERS ARE NOT TO BE SPECIFIED ON RIGHT EDGE LINES.
- 3. THE EXACT MARKER LIMITS, SPACING, AND COLOR SHALL BE INCLUDED IN
- 4. MARKERS SHOULD NOT BE USED ALONGSIDE CURBS EXCEPT FOR EXTREMELY SHORT SECTIONS OF CURBS WHERE NOT MORE THAN TWO MARKERS WOULD BE INVOLVED.

All dimensions are in inches (millimeters) unless otherwise shown.

MLD DESIGNED -REVISED INFRASTRUCTURE DRAWN MLD REVISED ENGINEERING LINCORPO HECKED ACL REVISED 1 South Wacker | Suite 2650 | Chicago, IL 60606 DATE 12/08/2022

STATE OF ILLINOIS **DEPARTMENT OF TRANSPORTATION**

DISTRICT ONE - TYPICAL APPLICATIONS RAISED REFLECTIVE PAVEMENT MARKERS (SNOW-PLOW RESISTANT) (TC-11)

SECTION 2021-048-RS соок 61 55 CONTRACT NO. 62N80

SYMBOLS


ONE-WAY AMBER MARKER


TWO-WAY AMBER MARKER


ONE-WAY CRYSTAL MARKER (W/O)

YELLOW STRIPE

── WHITE STRIPE

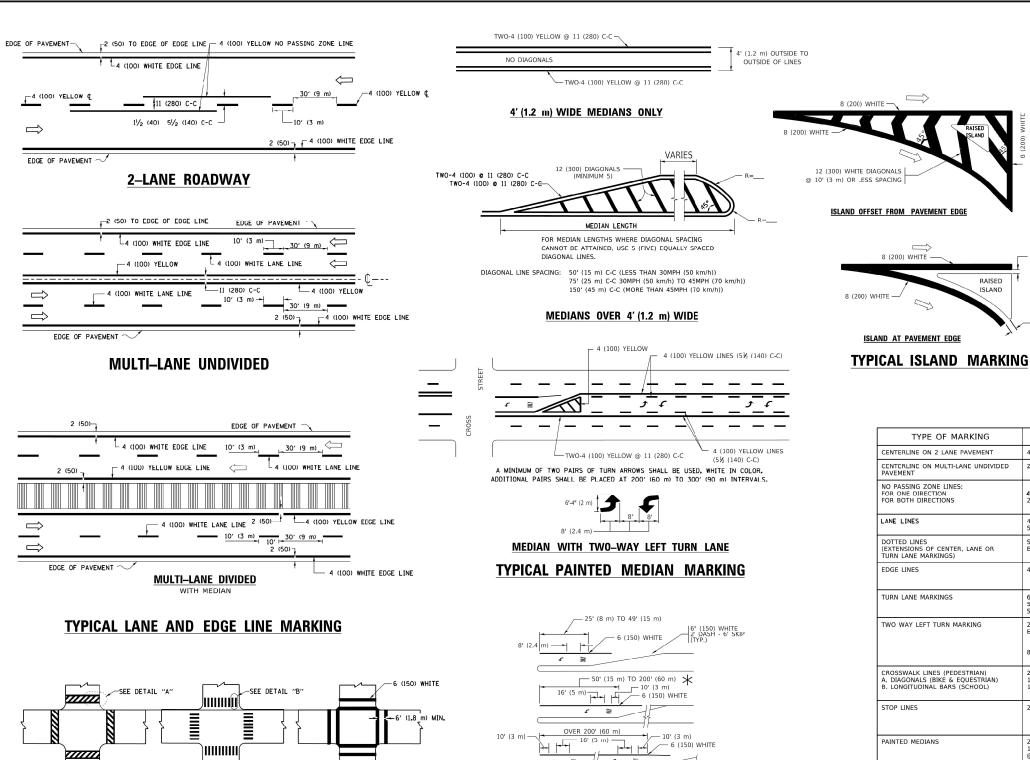

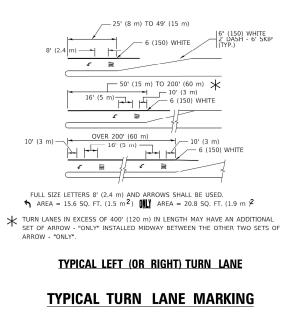

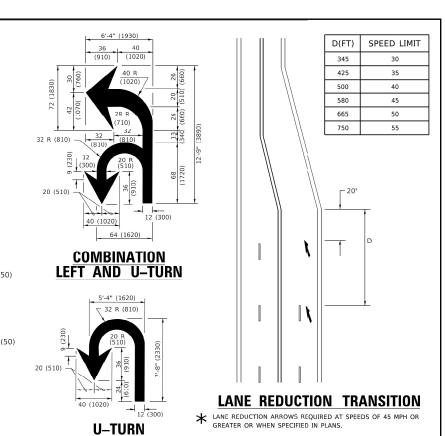

TYPE OF MARKING	WIDTH OF LINE	PATTERN	COLOR	SPACING / REMARKS
CENTERLINE ON 2 LANE PAVEMENT	4 (100)	SKIP-DASH	YELLOW	10' (3 m) LINE WITH 30' (9 m) SPACE
CENTERLINE ON MULTI-LANE UNDIVIDED PAVEMENT	2 @ 4 (100)	SOLID	YELLOW	11 (280) C-C
NO PASSING ZONE LINES: FOR ONE DIRECTION FOR BOTH DIRECTIONS	4 (100) 2 @ 4 (100)	SOLID SOLID	YELLOW YELLOW	SK (140) C C FROM SKIP DASH CENTERLINE 11 (280) C-C OMIT SKIP-DASH CENTERLINE BETWEEN
LANE LINES	4 (100) 5 (125) ON FREEWAYS	SKIP-DASH SKIP-DASH	WHITE WHITE	10' (3 m) LINE WITH 30' (9 m) SPACE
DOTTED LINES (EXTENSIONS OF CENTER, LANE OR TURN LANE MARKINGS)	SAME AS LINE BEING EXTENDED	SKIP-DASH	SAME AS LINE BEING EXTENDED	2' (600) LINE WITH 6' (1.8 m) SPACE
EDGE LINES	4 (100)	SOLID	YELLOW-LEFT WHITE-RIGHT	OUTLINE MEDIANS IN YELLOW
TURN LANE MARKINGS	6 (150) LINE; FULL SIZE LETTERS & SYMBOLS (8' (2.4m))	SOLID	WHITE	SEE TYPICAL TURN LANE MARKING DETAIL
TWO WAY LEFT TURN MARKING	2 @ 4 (100) EACH DIRECTION 8' (2.4m) LEFT ARROW	SKIP-DASH AND SOLID IN PAIRS	YELLOW	10' (3 m) LINE WITH 30' (9 m) SPACE FOR SKIP-DASH; 5'½ (140) C-C BETWEEN 30LID LINE AND SKIP-DASH LINE SEE TYPICAL TWO-WAY LEFT TURN MARKING DETAIL
CROSSWALK LINES (PEDESTRIAN) A. DIAGONALS (BIKE & EQUESTRIAN) B. LONGITUDINAL BARS (SCHOOL)	2 @ 6 (150) 12 (300) @ 45° 12 (300) @ 90°	SOLID SOLID SOLID	WHITE WHITE WHITE	NOT LESS THAN 6' (1.8 m) APART 2' (600) APART 2' (600) APART 5EE TYPICAL CROSSWALK MARKING DETAILS.
STOP LINES	24 (600)	SOLID	WHITE	PLACE 4' (1.2 m) IN ADVANCE OF AND PARALLEL TO CROSSWALK, IF PRESENT. OTHERWISE, PLACE AT DESIRED STOPPING POINT. PARALLEL TO CROSSROAD CENTERLINE, WHERE POSSIBLE
PAINTED MEDIANS	2 @ 4 (100) WITH 12 (300) DIAGONALS @ 45° NO DIAGONALS USED FOR 4' (1.2 m) WIDE MEDIANS	SOLID	YELLOW: TWO WAY TRAFFIC WHITE: ONE WAY TRAFFIC	11 (280) C-C FOR THE DOUBLE LINE SEE TYPICAL PAINTED MEDIAN MARKING.
GORE MARKING AND CHANNELIZING LINES	8 (200) WITH 12 (300) DIAGONALS @ 45°	SOLID	WHITE	DIAGONALS: 15' (4.5 m) C-C (LESS THAN 30MPH (50 km/h)) 20' (6 m) C-C 30MPH (50 km/h) TO 45MPH (70 km/h)) 30' (9 m) C-C (OVER 45MPH (70 km/h))
RAILROAD CROSSING	24 (600) TRANSVERSE LINES; "RR" IS 6' (1.8 m) LETTERS; 16 (400) LINE FOR "X"	SOLID	WHITE	SEE STATE STANDARD 780001 AREA OF: "R"=3.6 SQ. FT. (0.33 m PEACH "X"=54.0 SQ. FT. (5.0 m P
SHOULDER DIAGONALS (REQUIRED FOR SHOULDERS > 8')	12 (300) @ 45°	SOLID	WHITE - RIGHT YELLOW - LEFT	50' (15 m) C-C (LESS THAN 30MPH (50 km/h)) 75' (25 m) C-C (30 MPH (50 km/h) TO 45MPH (70 km/h)) 150' (45 m) C-C (OVER 45MPH (70 km/h))
U TURN ARROW	SEE DETAIL	SOLID	WHITE	16.3 SF
2 ARROW COMBINATION LEFT AND U TURN	SEE DETAIL	SOLID	WHITE	30.4 SF

FOR FURTHER DETAILS ON PAVEMENT MARKING REFER TO STANDARD SPECIFICATIONS FOR ROAD AND BRIDGE CONSTRUCTION AND STATE STANDARD 780001.

8 (200) WHITE -

RAISED

BICYCLE & EQUESTRIAN

MLD DESIGNED -REVISED INFRASTRUCTURE DRAWN MLD REVISED ENGINEERING INCORPO HECKED ACL REVISED 1 South Wacker | Suite 2650 | Chicago, IL 60606 DATE

2' (600)

DETAIL "B"

─12 (300) WHITE

-6 (150) WHITE

TYPICAL CROSSWALK MARKING

* MARKINGS SHALL BE INSTALLED PARALLEL TO THE CENTERLINE OF

DETAIL "A"

PEDESTRIAN

STATE OF ILLINOIS **DEPARTMENT OF TRANSPORTATION**


SECTION **DISTRICT ONE - TYPICAL PAVEMENT MARKINGS** 305 2021-048-RS COOK 61 56 (TC-13) CONTRACT NO. 62N80

SCALE: NTS

TURN BAY ENTRANCE AT START OF LANE CLOSURE TAPER

LEGEND WORK AREA LANE OPEN TO TRAFFIC ARROW BOARD

TURN BAY ENTRANCE WITHIN A LANE CLOSURE

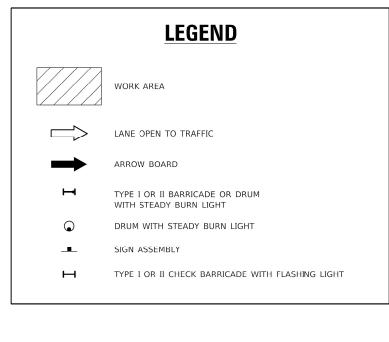




4" YELLOW REFLECTIVE PAVEMENT MARKING TAPE (REMOVE CONFLICTING WHITE SKIP-DASH LINES FIRST.)

- ARROW BOARD

- 1. A) WHEN "L" IS \leq THE STORAGE LENGTH OF THE TURN LANE (AS SHOWN IN FIG. 1), USE FIGURE 1.
 - B) WHEN "L" IS > THE STORAGE LENGTH OF THE TURN LANE
 OR THE TURN LANE IS WITHIN THE LANE CLOSURE, USE FIGURE 2.
- CONES MAY BE SUBSTITUTED FOR BARRICADES OR DRUMS AT HALF THE SPACING DURING DAY OPERATIONS. CONES SHALL BE A MINIMUM OF 28 (710) IN HFIGHT.
- LIGHTS WILL NOT BE REQUIRED ON BARRICADES OR DRUMS FOR DAY OPERATIONS. ALL LIGHTS SHALL BE MONODIRECTIONAL.
- 4. REFLECTIVE TEMPORARY PAVEMENT MARKINGS SHALL BE PLACED THROUGHOUT THE BARRICADED AREAS OF EACH TURN BAY AS SHOWN WHERE THE CLOSURE TIME IS GREATER THAN FOURTEEN (14) DAYS.
- 5. THIS APPLICATION ALSO APPLIES WHEN WORK IS BEING PERFORMED IN THE RIGHT LANE(S) AND THE RIGHT TURN BAY IS TO REMAIN OPEN. UNDER THIS CONDITION, "RIGHT TURN LANE" R3-I100R 24 x 24 (600 x 600) AND M6-2R 21 x 15 (530 x 380) SHALL BE USED.
- THESE CONTROLS SHALL SUPPLEMENT MAINLINE TRAFFIC CONTROL FOR LANE CLOSURES.
- THE SIGNS SHALL BE MOUNTED ABOVE THE BARRICADES/DRUMS ON SEPARATE SIGN SUPPORTS THAT MEET NCHRP 350 OR MASH PREQUIREMENTS.
- TRAFFIC CONTROL AND PROTECTION AT TURN BAYS (TO REMAIN OPEN TO TRAFFIC) SHALL BE INCLUDED IN THE COST OF SPECIFIED TRAFFIC CONTROL STANDARDS OR ITEMS.

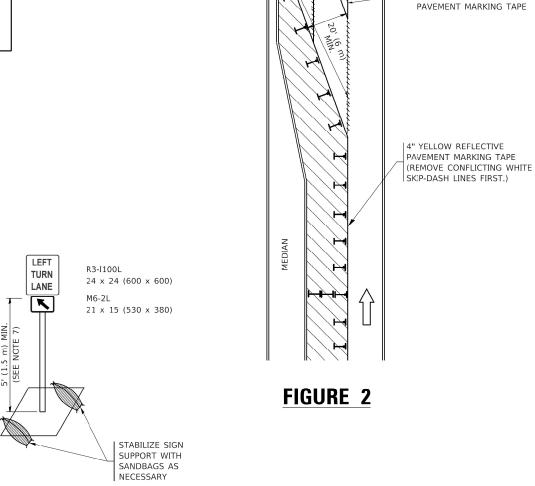

CONFLICTING |

PAVEMENT MARKING -REMOVAL (TYP.)

DETAIL A

All dimensions are in Inches (millimeters) unless otherwise shown.

SEE DETAIL "A"

FIGURE 1

STATE OF ILLINOIS
DEPARTMENT OF TRANSPORTATION

DISTRICT ONE — TRAFFIC CONTROL AND PROTECTION AT TURN BAYS
(TO REMAIN OPEN TO TRAFFIC) (TC-14)


 F.A.P. RTE.
 SECTION
 COUNTY SHEETS
 TOTAL NO.
 SHEET NO.

 305
 2021-048-RS
 COOK
 61
 57

 CONTRACT NO. 62-N80


SEE DETAIL "A"

6" WHITE REFLECTIVE

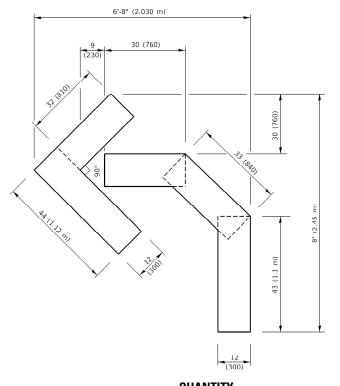


QUANTITY

4 (100) LINE = 45.5 ft. (13.9 m) 15.2 sq. ft. (1.41 sq. m)

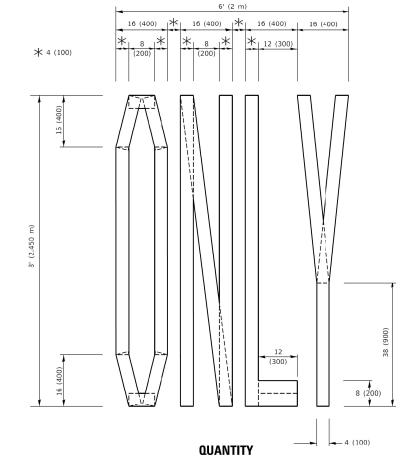

4 (100) LINE = 64.1 ft. (19.5 m)21.4 sq. ft. (1.99 sq. m)

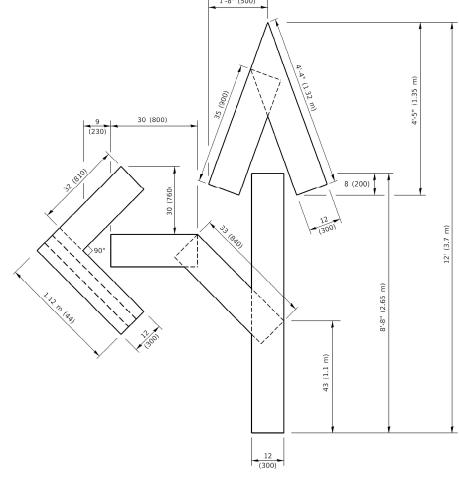


QUANTITY

4 (100) LINE = 82.5 ft. (25.1 m) 27.5 sq. ft. (2.53 sq. m)

NOTE:

ALL QUANTITIES OF PLACEMENT ARE REPRESENTED IN LINEAR FEET OF 4" LINES TO MATCH THE 4" TEMPORARY TAPE PAY ITEM AND REPRESENTS THE TOTAL QUANTITY OF 4" TAPE REQUIRED.

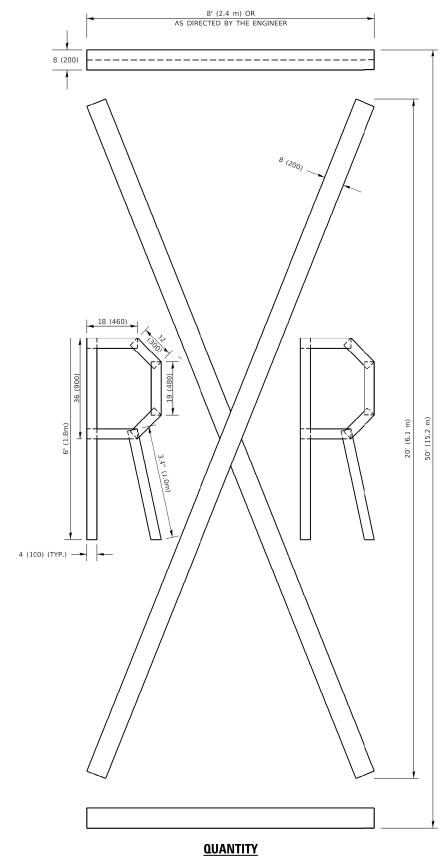

4 (100) LINE = 225.9 ft. (68.9 m)75.3 sq. ft. (6.99 sq. m)


> All dimensions are in inches (millimeters) unless otherwise shown.

INFRASTRUCTURE ENGINEERING LINCORPORATED 1 South Wacker | Suite 2650 | Chicago, IL 60606

USER NAME = ALane DESIGNED - MLD REVISED DRAWN -MLD REVISED CHECKED -ACL REVISED DATE 12/08/2022

STATE OF ILLINOIS **DEPARTMENT OF TRANSPORTATION**

SECTION DISTRICT ONE - SHORT TERM PAVEMENT MARKING COOK 61 58 305 2021-048-RS LETTERS AND SYMBOLS (TC-16) CONTRACT NO. 62N80 SCALE: NTS TO STA.

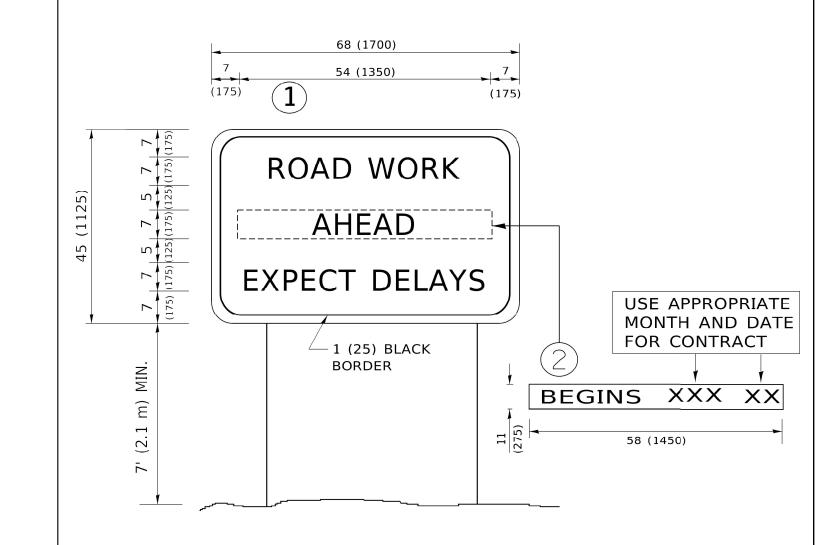

NOTES:

- 1. USE BLACK LETTERING ON ORANGE BACKGROUND.
- 2. ERECT SIGNS IN ADVANCE OF THE LOCATION FOR THE "ROAD CONSTRUCTION AHEAD" SIGN AT LOCATIONS AS DIRECTED BY THE ENGINEER.
- 3. ERECT SIGN 1 WITH INSTALLED PANEL 2 ONE WEEK PRIOR TO THE START OF CONSTRUCTION.
- 4. REMOVE PANEL 2 SOON AFTER THE START OF CONSTRUCTION.
- 5. SEE SPECIAL PROVISION FOR "TEMPORARY INFORMATION SIGNING" FOR ADDITIONAL INFORMATION.
- 6. ONE SIGN ASSEMBLY EQUALS 25.70 SQ. FT. (2.3 SQ. M.)
- 7. SHALL BE PAID FOR AS TEMPORARY INFORMATION SIGNING.


ALL DIMENSIONS ARE IN INCHES (MILLIMETERS) UNLESS OTHERWISE SHOWN.

INFRASTRUCTURE DRAWN - MLD REVISED -	
ENGINEERING INCORPORATED 1 South Wacker Sulte 2550 Chicago, IL 60006 PLOT SCALE = 20,0000 / in CHECKED - ACL REVISED -	
7 312-23-599 F 312-24-5599 mendativacortus-response DATE - 12/08/2022	

DISTRICT ONE -	ARTERIAL ROAD
INFORMATION	SIGN (TC-22)
	CTA

TO STA.

F.A.P. RTE	SECTION		COUNTY	TOTAL SHEETS	SHE
305	2021-048-RS		COOK	61	59
			CONTRACT	NO. 62	2N80
	TILLINOIS FED	ΑI	D PROJECT		

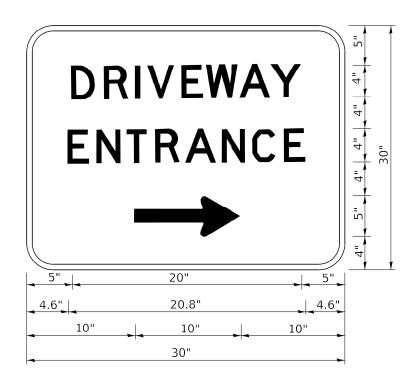

3.0" RADIUS, 0.5" BORDER, WHITE ON GREEN; REFLECTORIZED "DRIVEWAY" D; "ENTRANCE" D; STANDARD ARROW CUSTOM 12.0" x 5.0"

NOTES:

- 1. HALF OF THE SIGNS WILL REQUIRE A LEFT HAND FACING ARROW.
- 2. TWO SIGNS SHALL BE USED AT EACH COMMERCIAL ENTRANCE PLACED BACK-TO-BACK: ONE WITH A RIGHT HAND ARROW (SHOWN) SHALL BE PLACED ON THE NEAR RIGHT SIDE THE DRIVEWAY AND ONE WITH A LEFT HAND ARROW SHALL BE PLACED ON THE FAR LEFT SIDE OF THE DRIVEWAY.
- 3. SIGNS TO BE PAID FOR AS ITEM "TEMPORARY INFORMATION SIGNING".

INFRASTRUCTURE 1 South Wacker | Suite 2650 | Chicago, IL 60606


DESIGNED -MLD REVISED DRAWN MLD REVISED CHECKED ACL

STATE OF ILLINOIS **DEPARTMENT OF TRANSPORTATION**

SECTION DISTRICT ONE - DRIVEWAY ENTRANCE SIGNING 2021-048-RS COOK 61 60 CONTRACT NO. 62N80

LOOPS NEXT TO SHOULDERS

PROVIDE A PAVEMENT REPLACEMENT NOTE WHICH SHOULD EQUAL 3' (900 mm) X WIDTH OF PAYED SHOULDER.

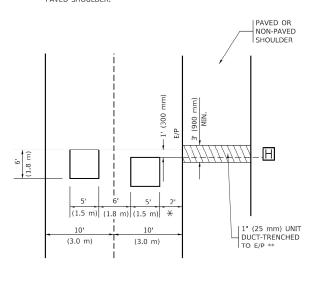

* * UNIT DUCT IS TO BE SHOWN ON PLAN SHEETS BUT SHALL NOT BE INCLUDED IN THE PAY ITEMS


 \pm = (600 mm)

LEFT TURN LANES WITH MEDIANS

VOLUME DENSITY ("FAR OUT" DETECTION) ON SAME APPROACH

(PROTECTED / PERMITTED LEFT TURN PHASING)

HANDHOLE LOCATION MAY VARY DEPENDING ON GEOMETRICS AND DESIGN OF TRAFFIC SIGNALS.
HEAVY-DUTY HANDHOLES TO BE
USED WHEN THE MEDIAN IS
MOUNTABLE. REFER TO STANDARD 814001 TO ENSURE THAT HANDHOLI

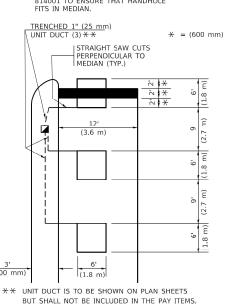


NOTE: DUAL LEFT TURNS NOT SHOWN REFER TO PLAN SHEET FOR DETECTOR LOOP REPLACEMENT

LEFT TURN LANES WITHOUT MEDIANS

VOLUME DENSITY ("FAR OUT" DETECTION) ON SAME APPROACH


(PROTECTED / PERMITTED LEFT TURN PHASING)

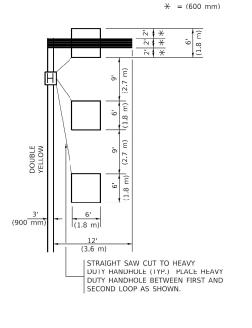

NOTE: DUAL LEFT TURNS NOT SHOWN REFER TO PLAN SHEET FOR DETECTOR LOOP REPLACEMENT

SCALE: NTS

ARTERIAL-VOLUME DENSITY ("FAR OUT" DETECTION) CROSS STREET-NON VOLUME DENSITY ("UPTIGHT" PRESENCE DETECTION)

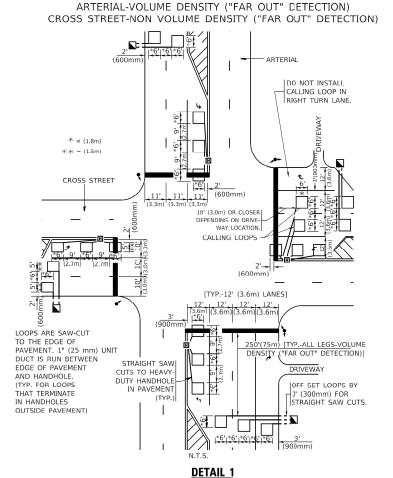

REQUIRED, DETECTORS WILL NORMALLY BE MOVED CLOSE TO THE INTERSECTION - CROSS STREE 10'(3.0m) PREFERRED 15'(4.5m) MAXIMUM

> **DETAIL 2** N.T.S

OFFSET LOOPS BY 1' (300mm) FOR ARTERIAL THIS DIMENSION MAY BE ADJUSTED FOR DRIVEWA OR OTHER OBSTRUCTIONS WHEN ADJUSTMENT I 11" (25 mm UNIT DUCT (TYP.) ___6**1** 12 **▲** *6' 9' |*6' 9' |*6' (2.7m) (2.7m) + - THESE DIMENSIONS WILL BE VARIABLE [6' (1.8m) MINIMUM 25' (7.6 m) MAXIMUM1 A - THESE DIMENSIONS SHALL BE 5' (1.5m) FOR "FAR OUT" LOOPS 10' (3.0m) LANE WIDTHS ARE LOCATED IN TAPER OF A RIGHT TURN LANE, DIMENSION THIS LOOP TO COVER TAPER AREA. DO NOT COVER THE LEFT TURN LANE OR LEFT TURN LANE TAPER.

VEHICLES LOOP DETECTORS

- * ALL LEAD IN CABLE SHALL BE TWO CONDUCTOR NO. 14 TWISTED,
- * EACH DETECTOR LOOP SHALL HAVE ITS OWN SAW CUT FROM THE LOOP TO THE EDGE OF PAVEMENT OR TO A HANDHOLE IN THE
- * EACH DETECTOR LOOP SHALL HAVE ITS OWN ONE INCH (25 mm) UNIT DUCT BETWEEN THE EDGE OF PAVEMENT AND THE FIRST HANDHOLE OR JUNCTION BOX. EACH UNIT DUCT RUN SHALL BE SHOWN ON THE PLANS BY THE DESIGNER, BUT SHALL NOT BE PAID FOR SEPARATLY. THIS ITEM IS INCIDENTAL TO THE PAY ITEM FOR DETECTOR LOOPS.
- * ONE DIMENSION OF ALL DETECTOR LOOPS SHALL BE SIX FEET
- * EACH LANE OF NON-LOCKING, PRESENCE DETECTION AND EACH LANE OF A DOUBLE LEFT TURN LANE REQUIRES A SEPARATE INDUCTIVE LOOP DETECTOR AND LEAD IN CABLE.
- * WHEN NON-LOCKING, PRESENCE DETECTION IS USED, MORE THAN ONE LOOP PER LANE IS REQUIRED BEHIND THE STOP BAR (i.e. 1-1/2, 1-3/4, 2).
- * WHEN SYSTEM LOOPS ARE REQUIRED ON AN APPROACH OF AN INTERSECTION, THE LOOPS USED FOR VOLUME DENSITY AND INTERSECTION TIMING SHALL ALSO BE USED AS SYSTEM DETECTORS. EACH ONE OF THESE TYPE OF LOOPS REQUIRES A SEPARATE TWO CONDUCTOR NO. 14 TWISTED SHIELDED CABLE AND A SEPARATE INDUCTIVE LOOP DETECTOR WHEN NEW CONTROLLERS ARE UTILIZED. THE DESIGNER SHALL LABEL THESE TYPES OF LOOPS AS "INTERSECTION AND SAMPLING (SYSTEM) DETECTORS" ON THE SIGNAL LAYOUT. THE INTERCONNECT PLAN AND THE SYSTEM CABLE PLAN. WHEN AN EXISTING CONTROLLER IS UTILIZED FOR THIS TYPE OF DETECTION, THE PAY ITEM "INDUCTIVE LOOP DETECTOR WITH SYSTEM OUTPUT" SHOULD BE USED.

PLACEMENT OF DETECTORS

THE FOLLOWING FIGURES REPRESENT THE MOST COMMON DETECTOR LOOP LOCATIONS AND SIZES. ADJUSTMENTS WILL BE NECESSARY FOR SPECIFIC GEOMETRIC CONSIDERATIONS.

LOCATIONS AND DEMENSIONS OF DETECTOR LOOPS ARE REQUIRED ON ALL SIGNAL LAYOUT PLAN SHEETS.

"FAR OUT" DETECTION REFERS TO LOCKING, PRESENCE TYPE DETECTION LOCATED IN THRU LANES, RIGHT TURN LANES, AND RIGHT TURN LANE TAPER AREAS (IF APPLICABLE), USUALLY 250' (75 m) IN ADVANCE OF STOP BARS. "UPTIGHT" DETECTION REFERS TO NON-LOCKING PRESENCE TYPE DETECTION LOCATED IN ALL LANES AND 10'-15' (3.0 m-4.5 m) BEHIND THE CROSSING STREET'S EDGE OF PAVEMENT EXTENDED.

NOTE:

ALL DETAILS AND NOTES SHOWN ARE FROM THE I.D.O.T. DISTRICT 1 TRAFFIC SIGNAL DESIGN GUIDELINES DATED JANUARY 1995

THIS DRAWING HAS BEEN PREPARED TO ASSIST THE RESIDENT ENGINEER FOR ALL ROADWAY RESURFACING OR S.M.A.R.T. PROJECTS WHERE THE DIMENSIONS ARE NOT SHOWN ON THE PLANS AND THE FINAL LOCATIONS FOR CROSSWALKS OR STOP BARS ARE NOT DETERMINED.

STATE OF ILLINOIS **DEPARTMENT OF TRANSPORTATION** DISTRICT ONE - DETECTOR LOOP INSTALLATION DETAILS FOR ROADWAY RESURFACING (TS-07)

SECTION COUNTY 305 2021-048-RS COOK 61 61 CONTRACT NO. 62N80

INFRASTRUCTURE **ENGINEERING LINCO** 1 South Wacker | Suite 2650 | Chicago, IL 6060

JSER NAME = ALane DESIGNED -MLD REVISED DRAWN MLD REVISED HECKED ACL REVISED DATE 12/08/2022

N.T.S.